





Site Location

Site Area: 100m x 100m : 10,000 sq.mt

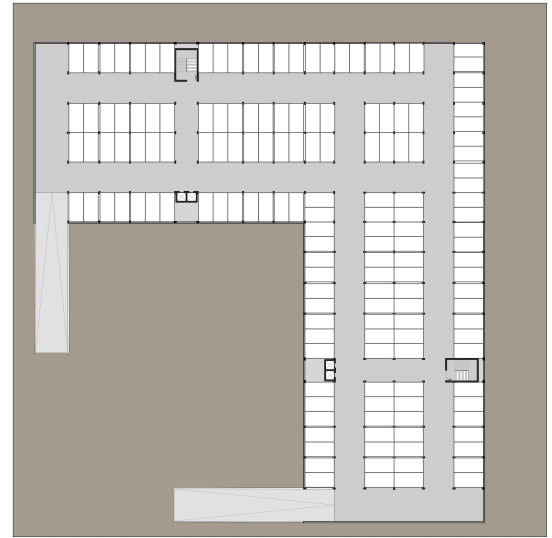

Basement Car Parking


Scale: 1:500

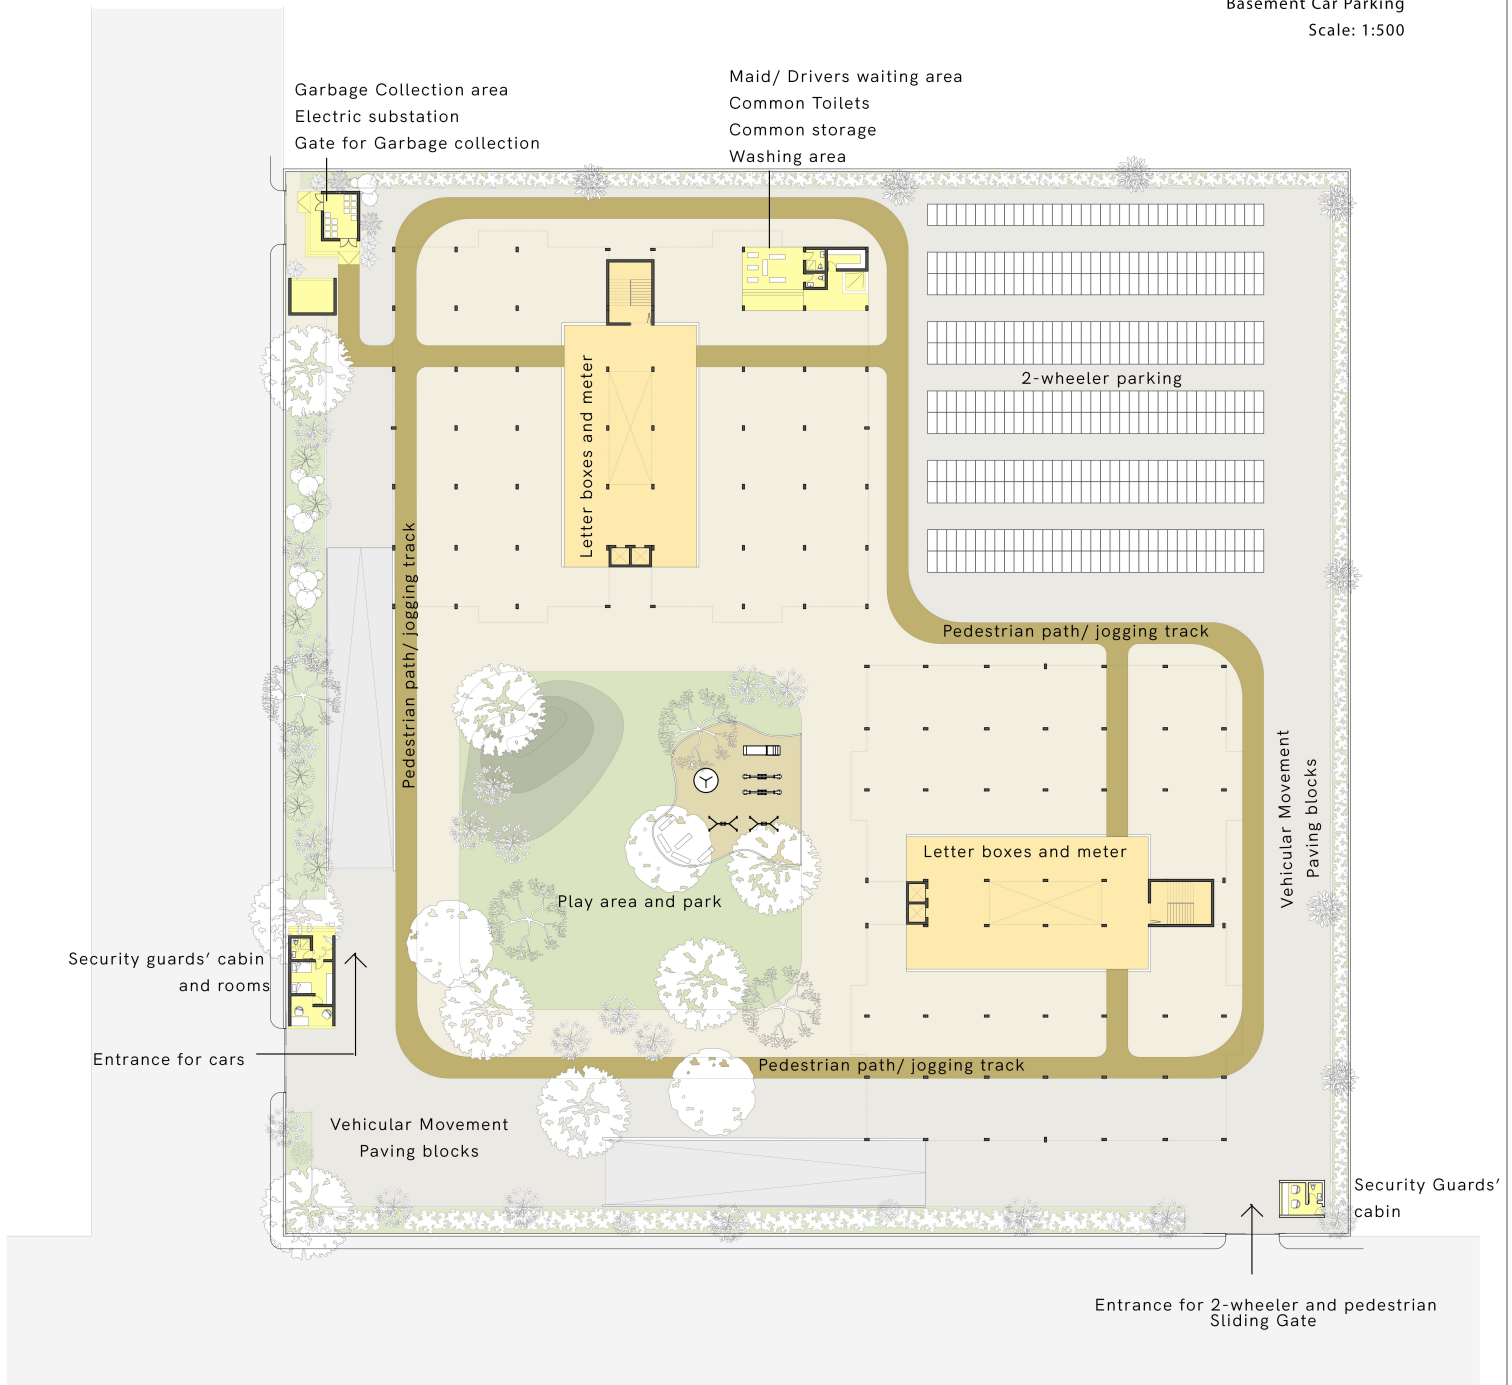

Ground Floor Plan

Scale: 1:250



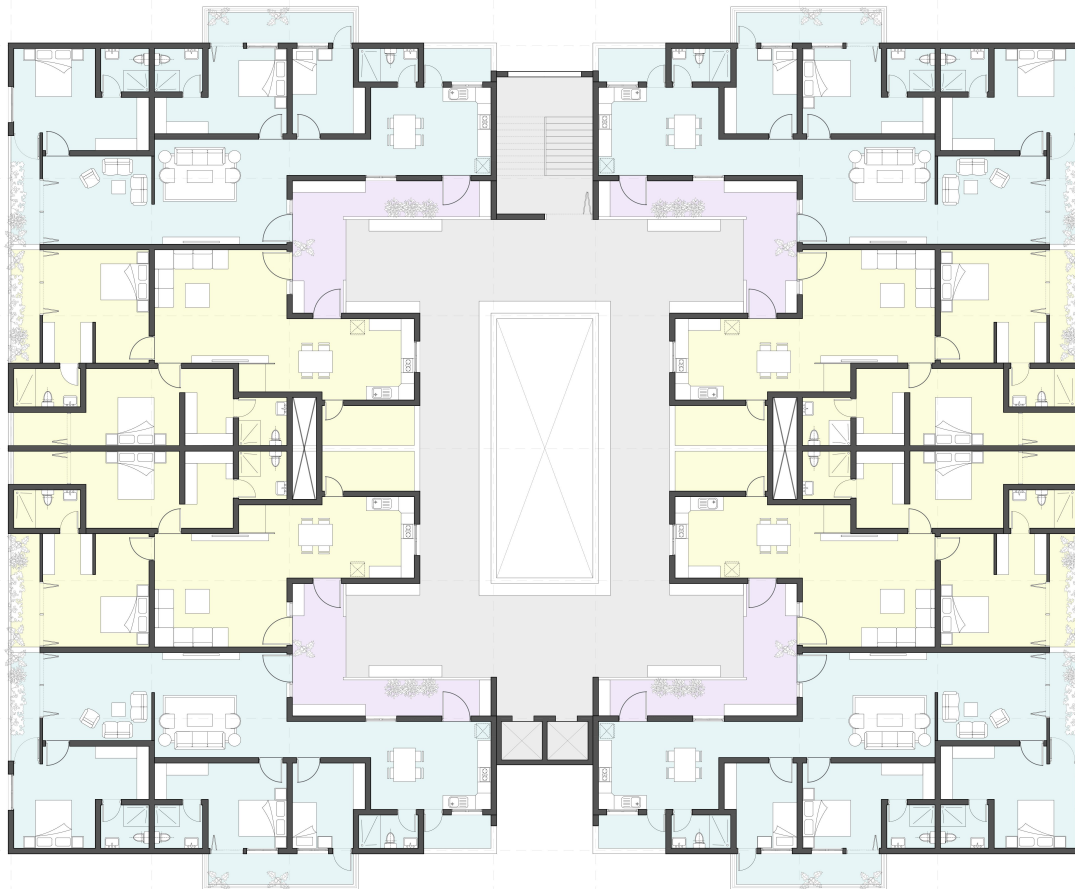

Block Plan
Scale: 1:100

Unit 1 - 3BHK Apartment
Carpet area: 147 sq.mt
Scale: 1:50



Unit 2 - 2BHK Apartment
Carpet area: 115 sq.mt
Scale: 1:50

