

UNIT PLANS

Scale 1:100

1 BHK UNIT

built up area: 118 sq.m.
carpet area: 107 sq.m.
RERA carpet area: 112 sq.m.



corridor

2 BHK UNIT


built up area: 155 sq.m.
carpet area: 140 sq.m.
RERA carpet area: 145 sq.m.



corridor

3 BHK UNIT

built up : 220 sq.m.
carpet : 200 sq.m.
RERA carpet : 204 sq.m.

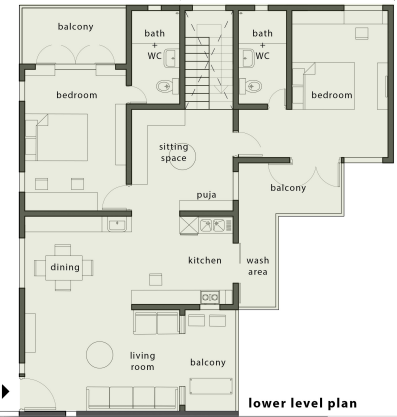


corridor



upper level plan


FLOOR PLAN

Scale 1:200

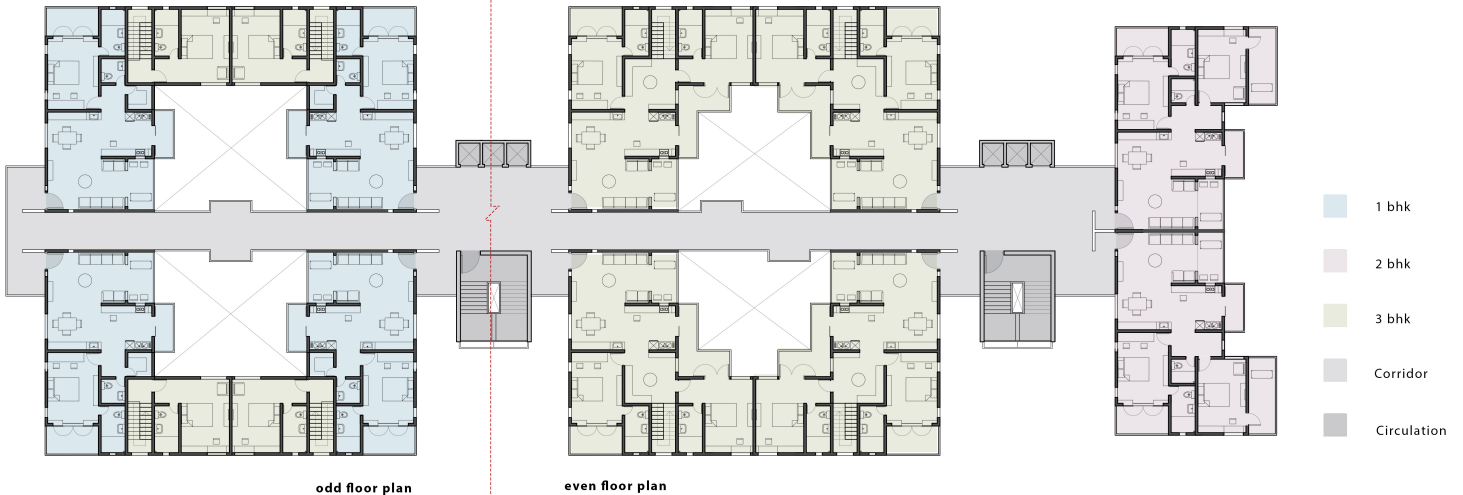

BASEMENT PLAN

Scale 1:500

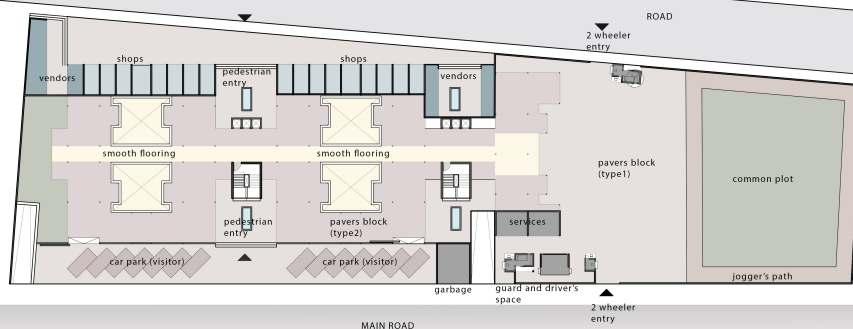

SITE PLAN

Scale 1:500