


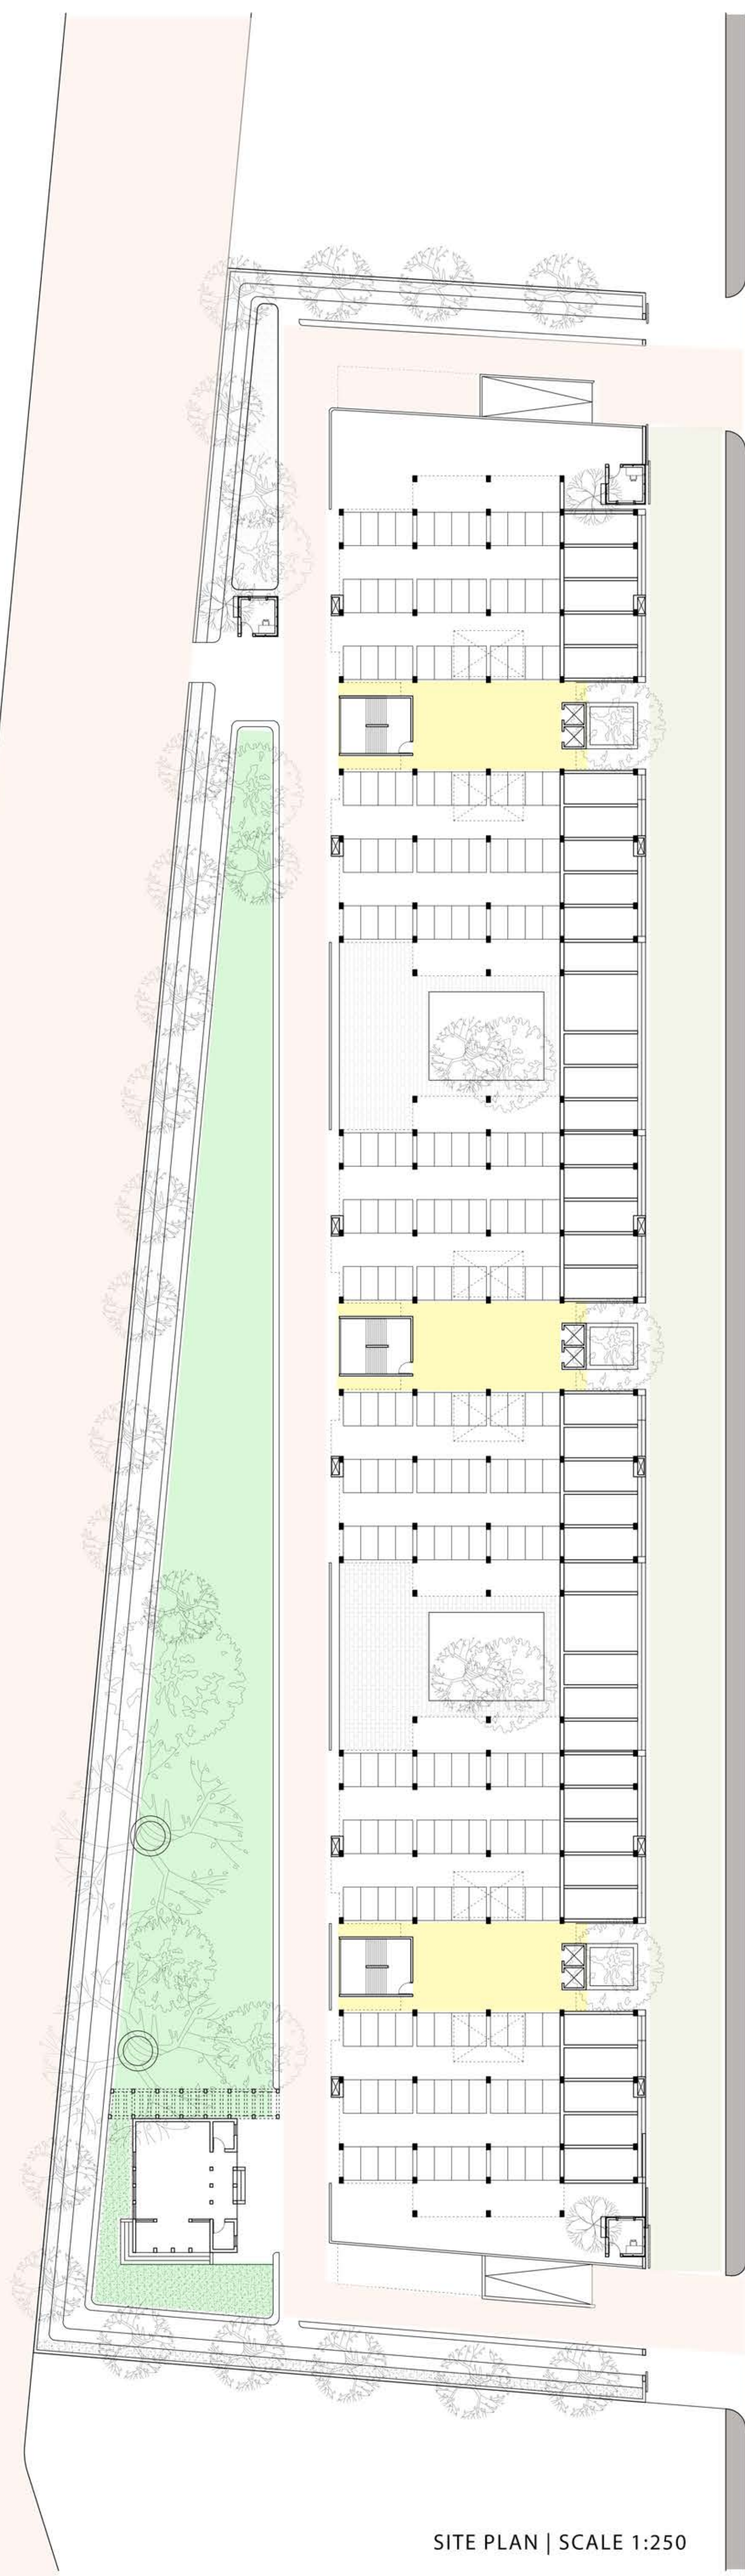

SITE PLAN | SCALE 1:250

CALCULATIONS

SITE AREA - 6500 SQ.M.

FSI - 4


PERMISSIBLE BUILT UP AREA- 26,000 SQ.M.

TOTAL BUILT UP AREA - 25,200 SQ.M.


COMMON PLOT-930 SQ.M.

NUMBER OF UNITS - 118


46 4BHK UNITS + 72 3BHK UNITS

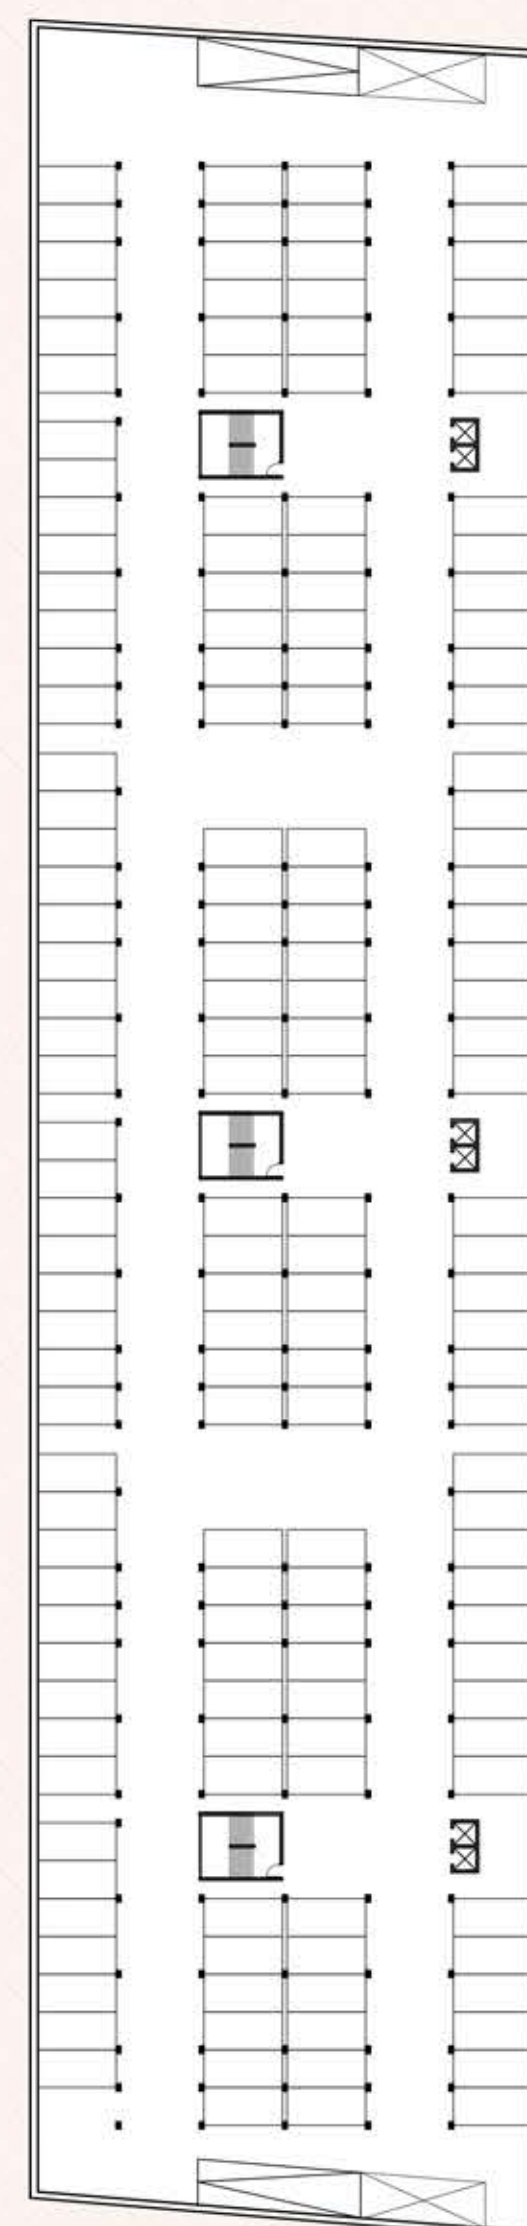


BASEMENT PLAN |
SCALE 1:500

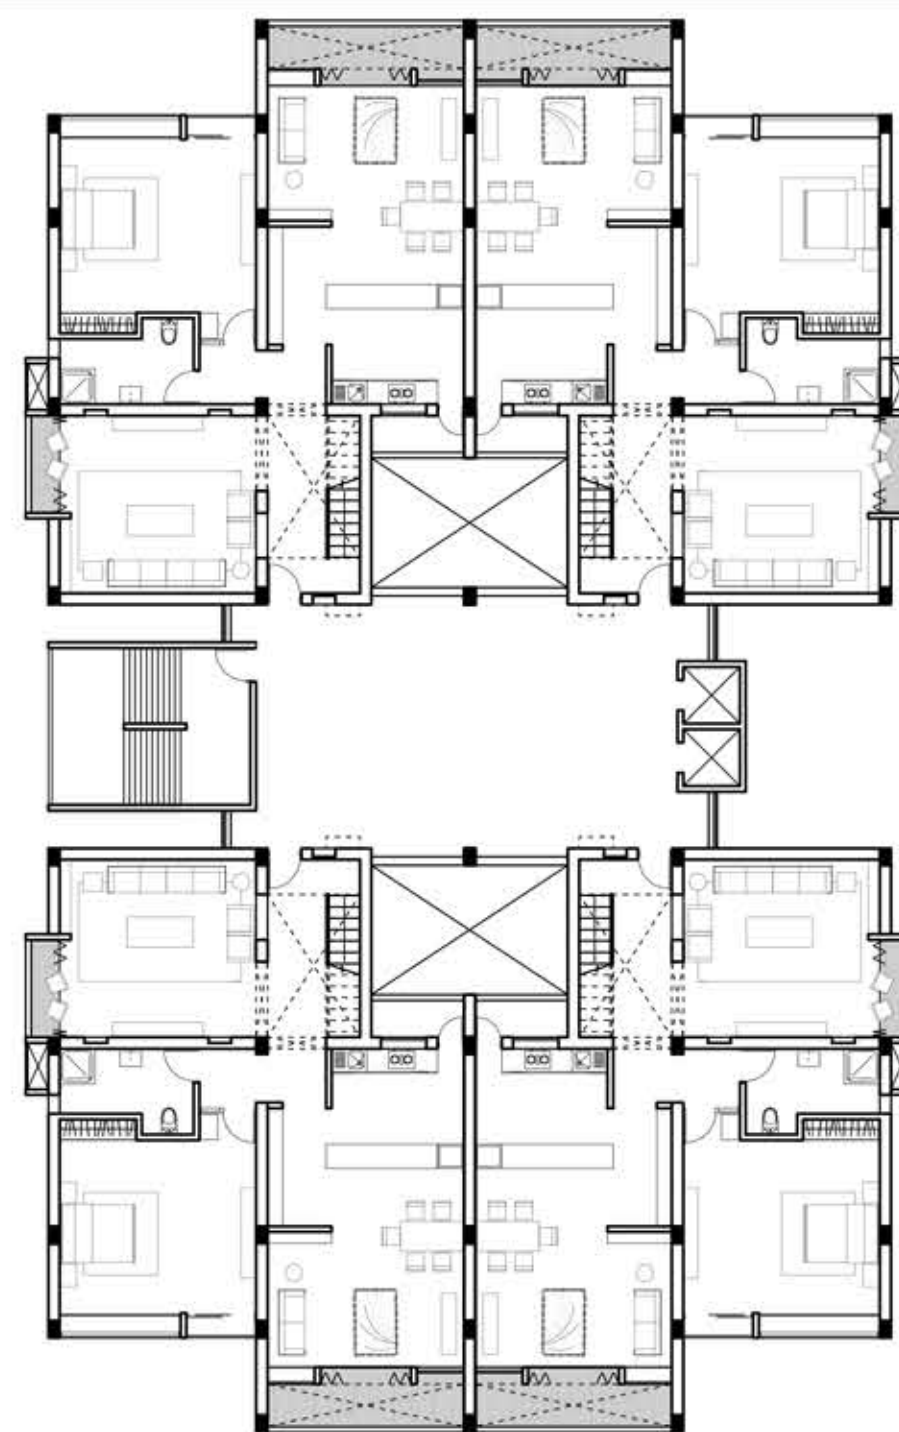


BLOCK FLOOR PLAN | SCALE 1:200

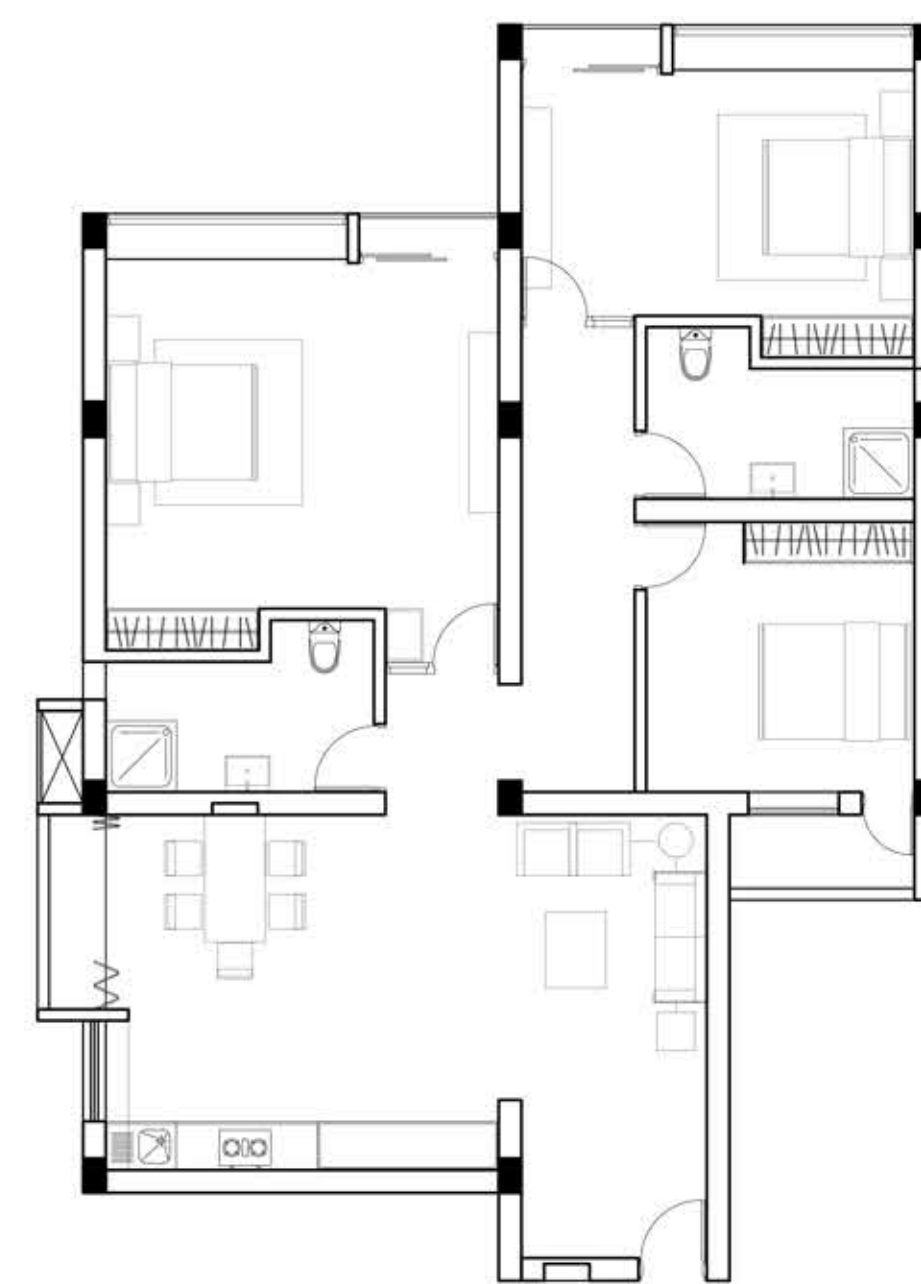

3BHK UNIT PLAN | SCALE 1:100

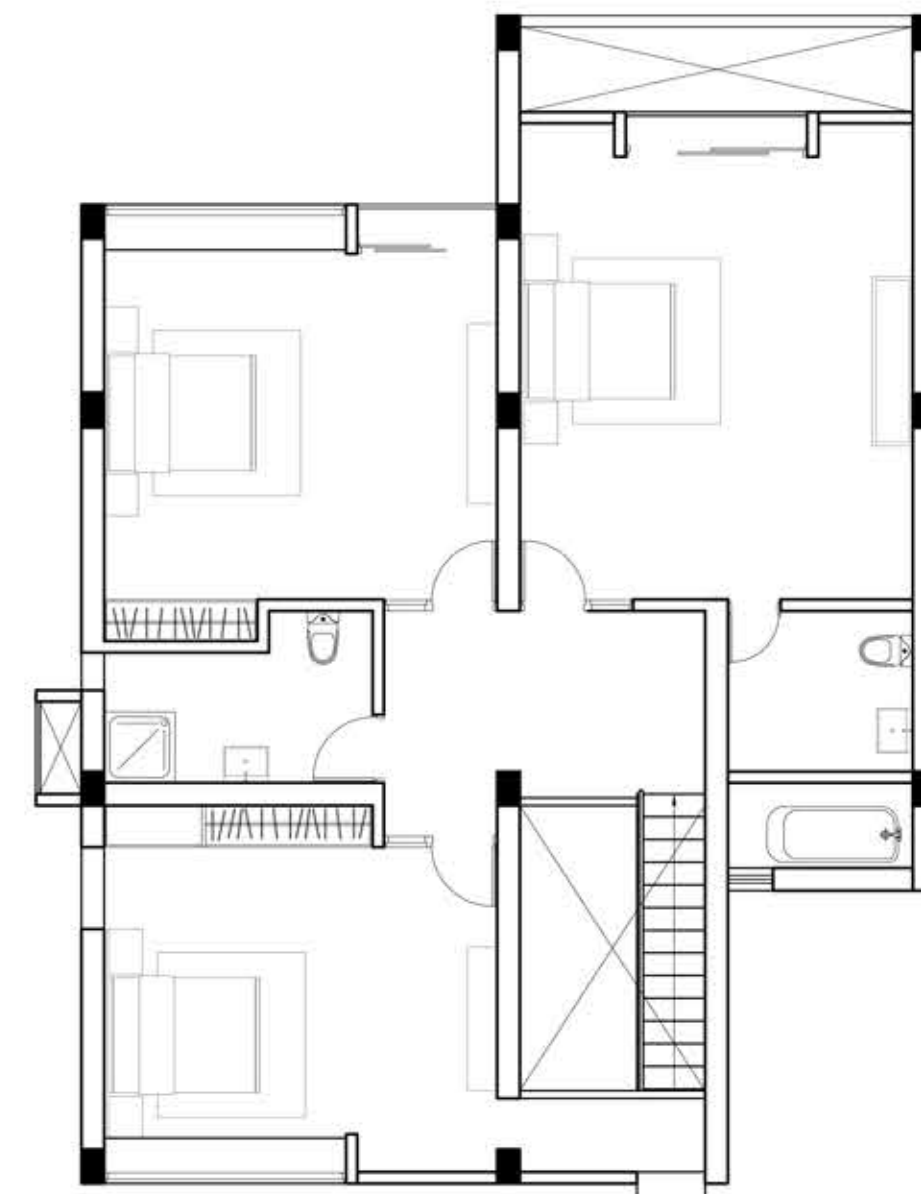

4BHK UNIT DUPLEX, UPPER FLOOR |
SCALE 1:100

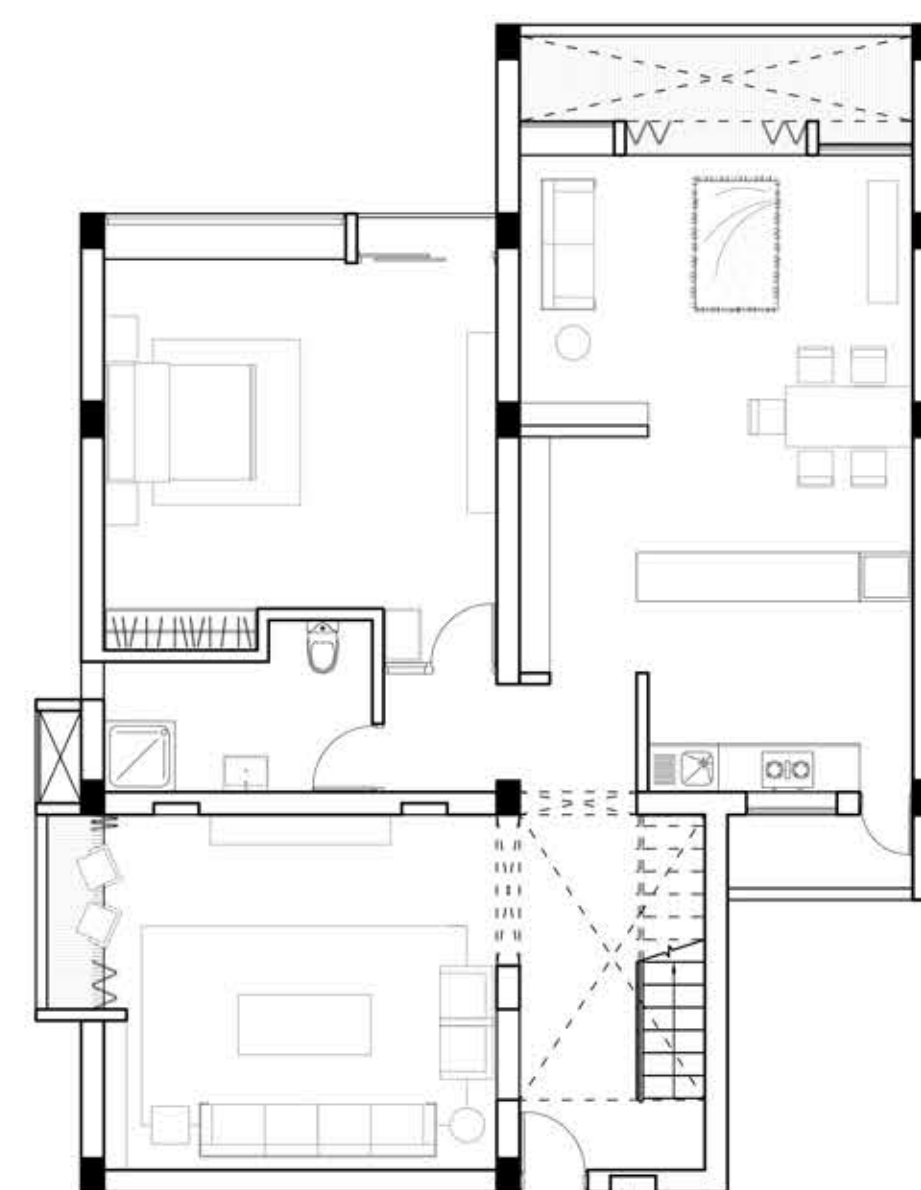

4BHK UNIT DUPLEX, LOWER FLOOR |
SCALE 1:100

