

3D VIEW

Dada Saheb Na Pagla: Redevelopment

1 bhk housing 10 story apartment building


total builtup area= 38864 sq. mts

total floor area= 26319 sq. mts

service area per floor=6887



SCALE 1:50 UNIT PLAN

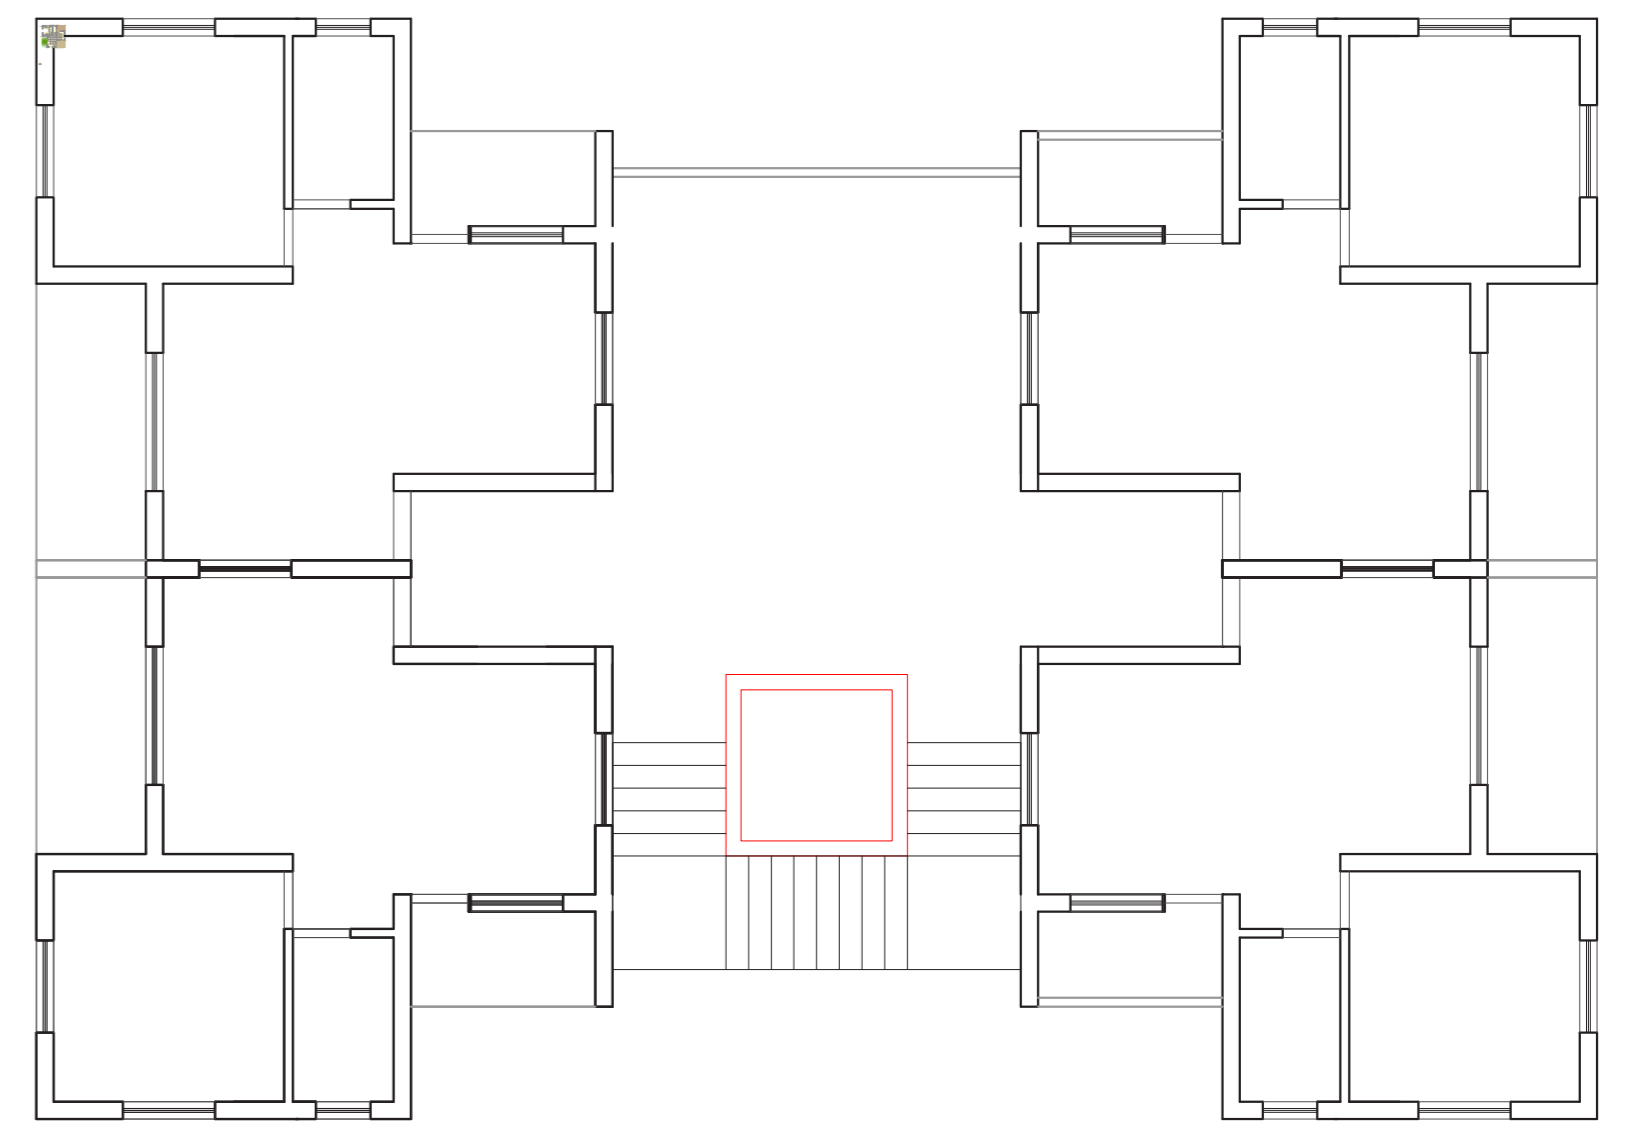

SCALE 1:100 FLOOR PLAN



SCALE 1:200 M V SITE PLAN