



UNIT PLAN  
SCALE 1:50


**REDEVELOPMENT OF EKTA APARTMENTS, SHASHTRINAGAR**  
 After an overhead tank came crashing down, the home owners decided to redevelop Ekta apartments.  
 The original scheme is under the auspices of the affordable housing mission and will be done through a PPP model. Here is the alternative better suggestion for the same scheme, which has the site area of 6500 sq.mt. and the RERA carpet area of 80 sq.mt. The scheme has 2BHK houses with one attached and one common bathroom. There are 5 houses to a floor.

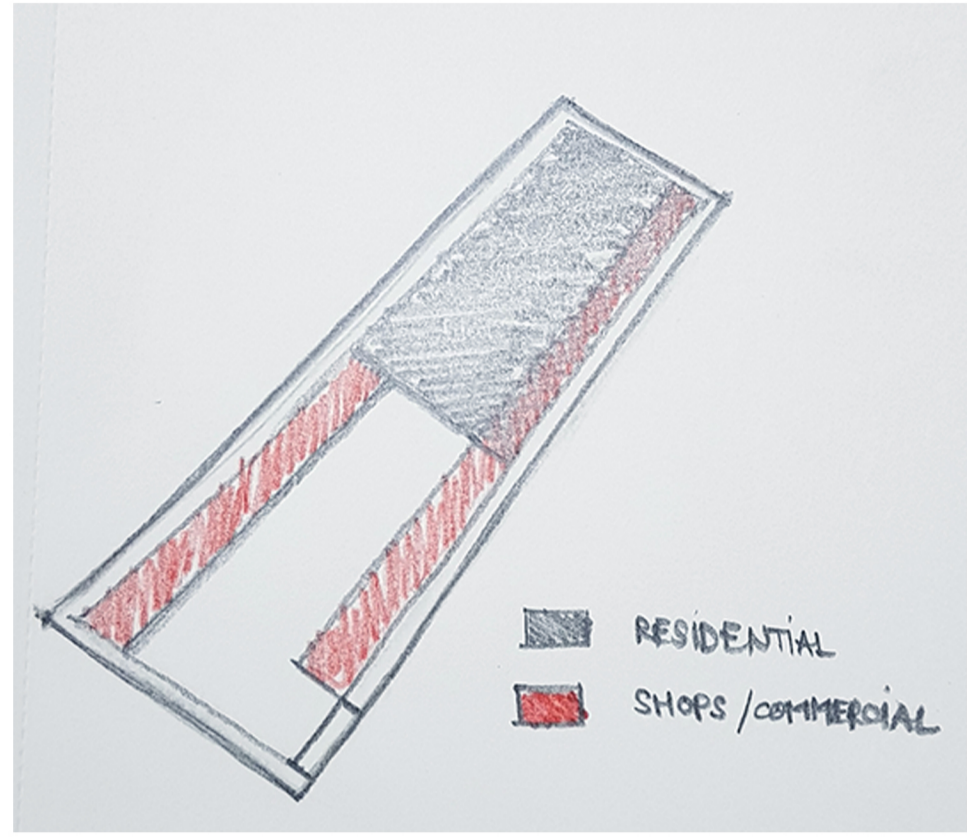


Site plan schematic  
NOT TO SCALE

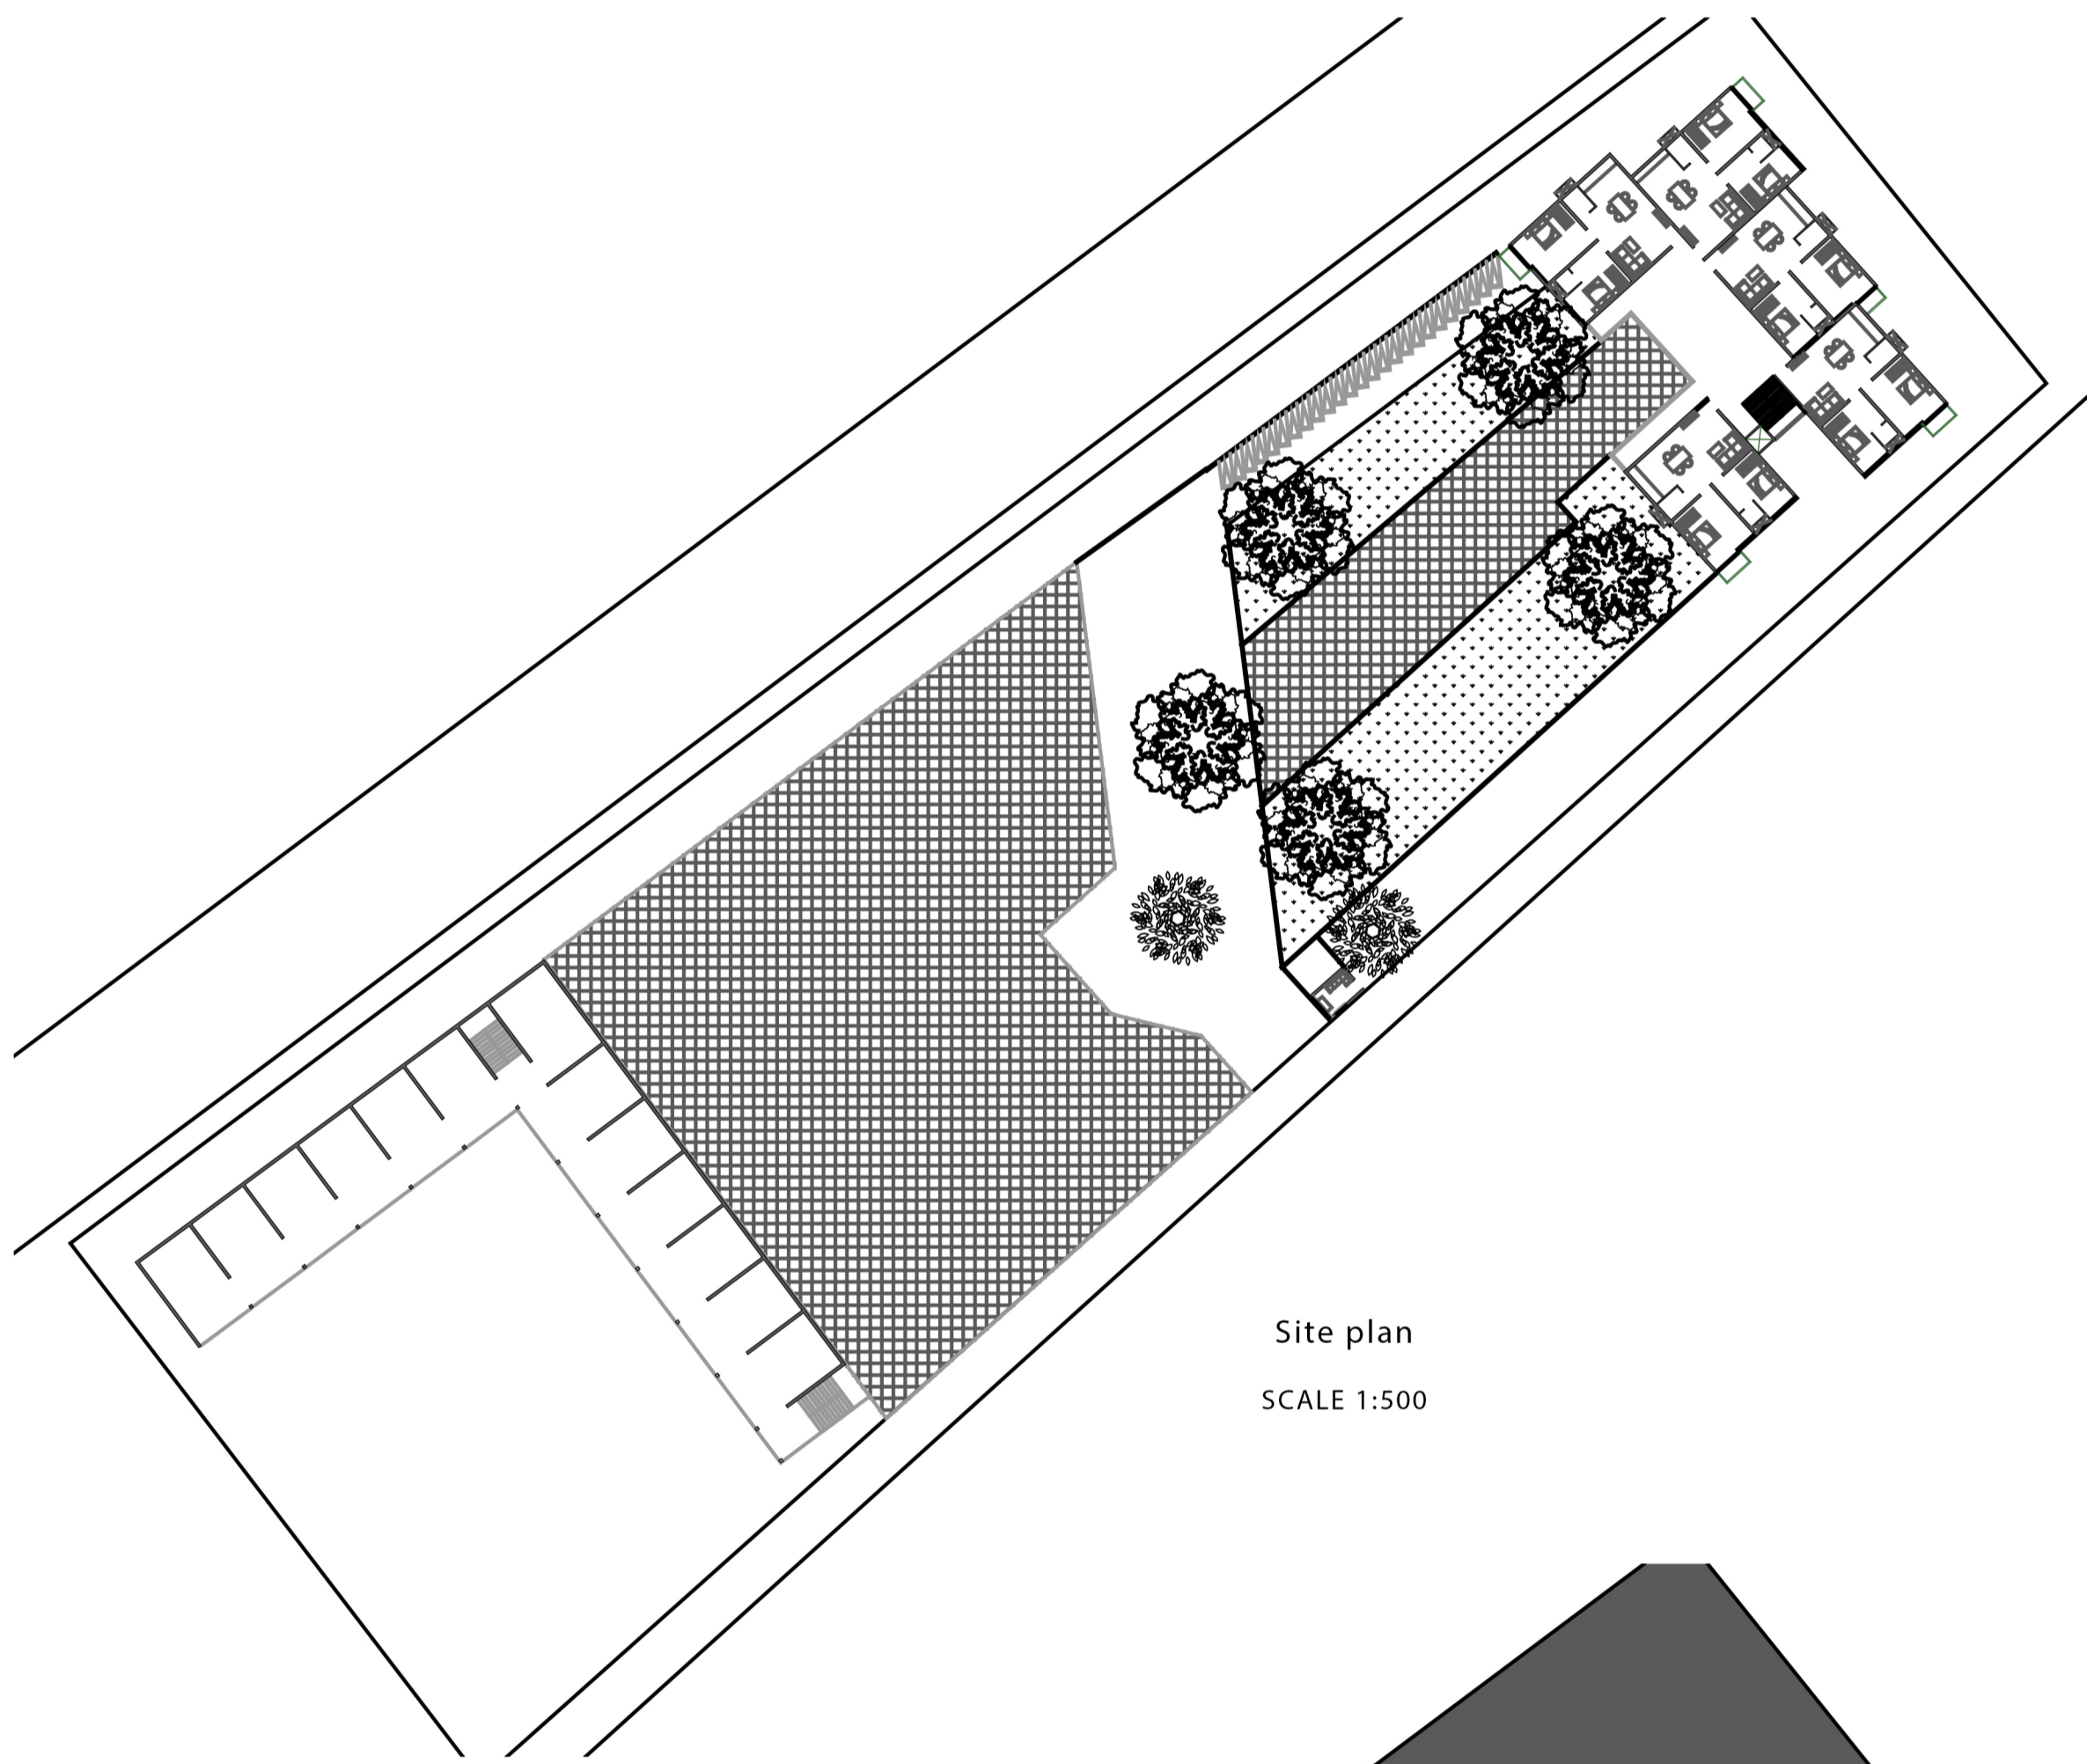


Site plan  
SCALE 1:500

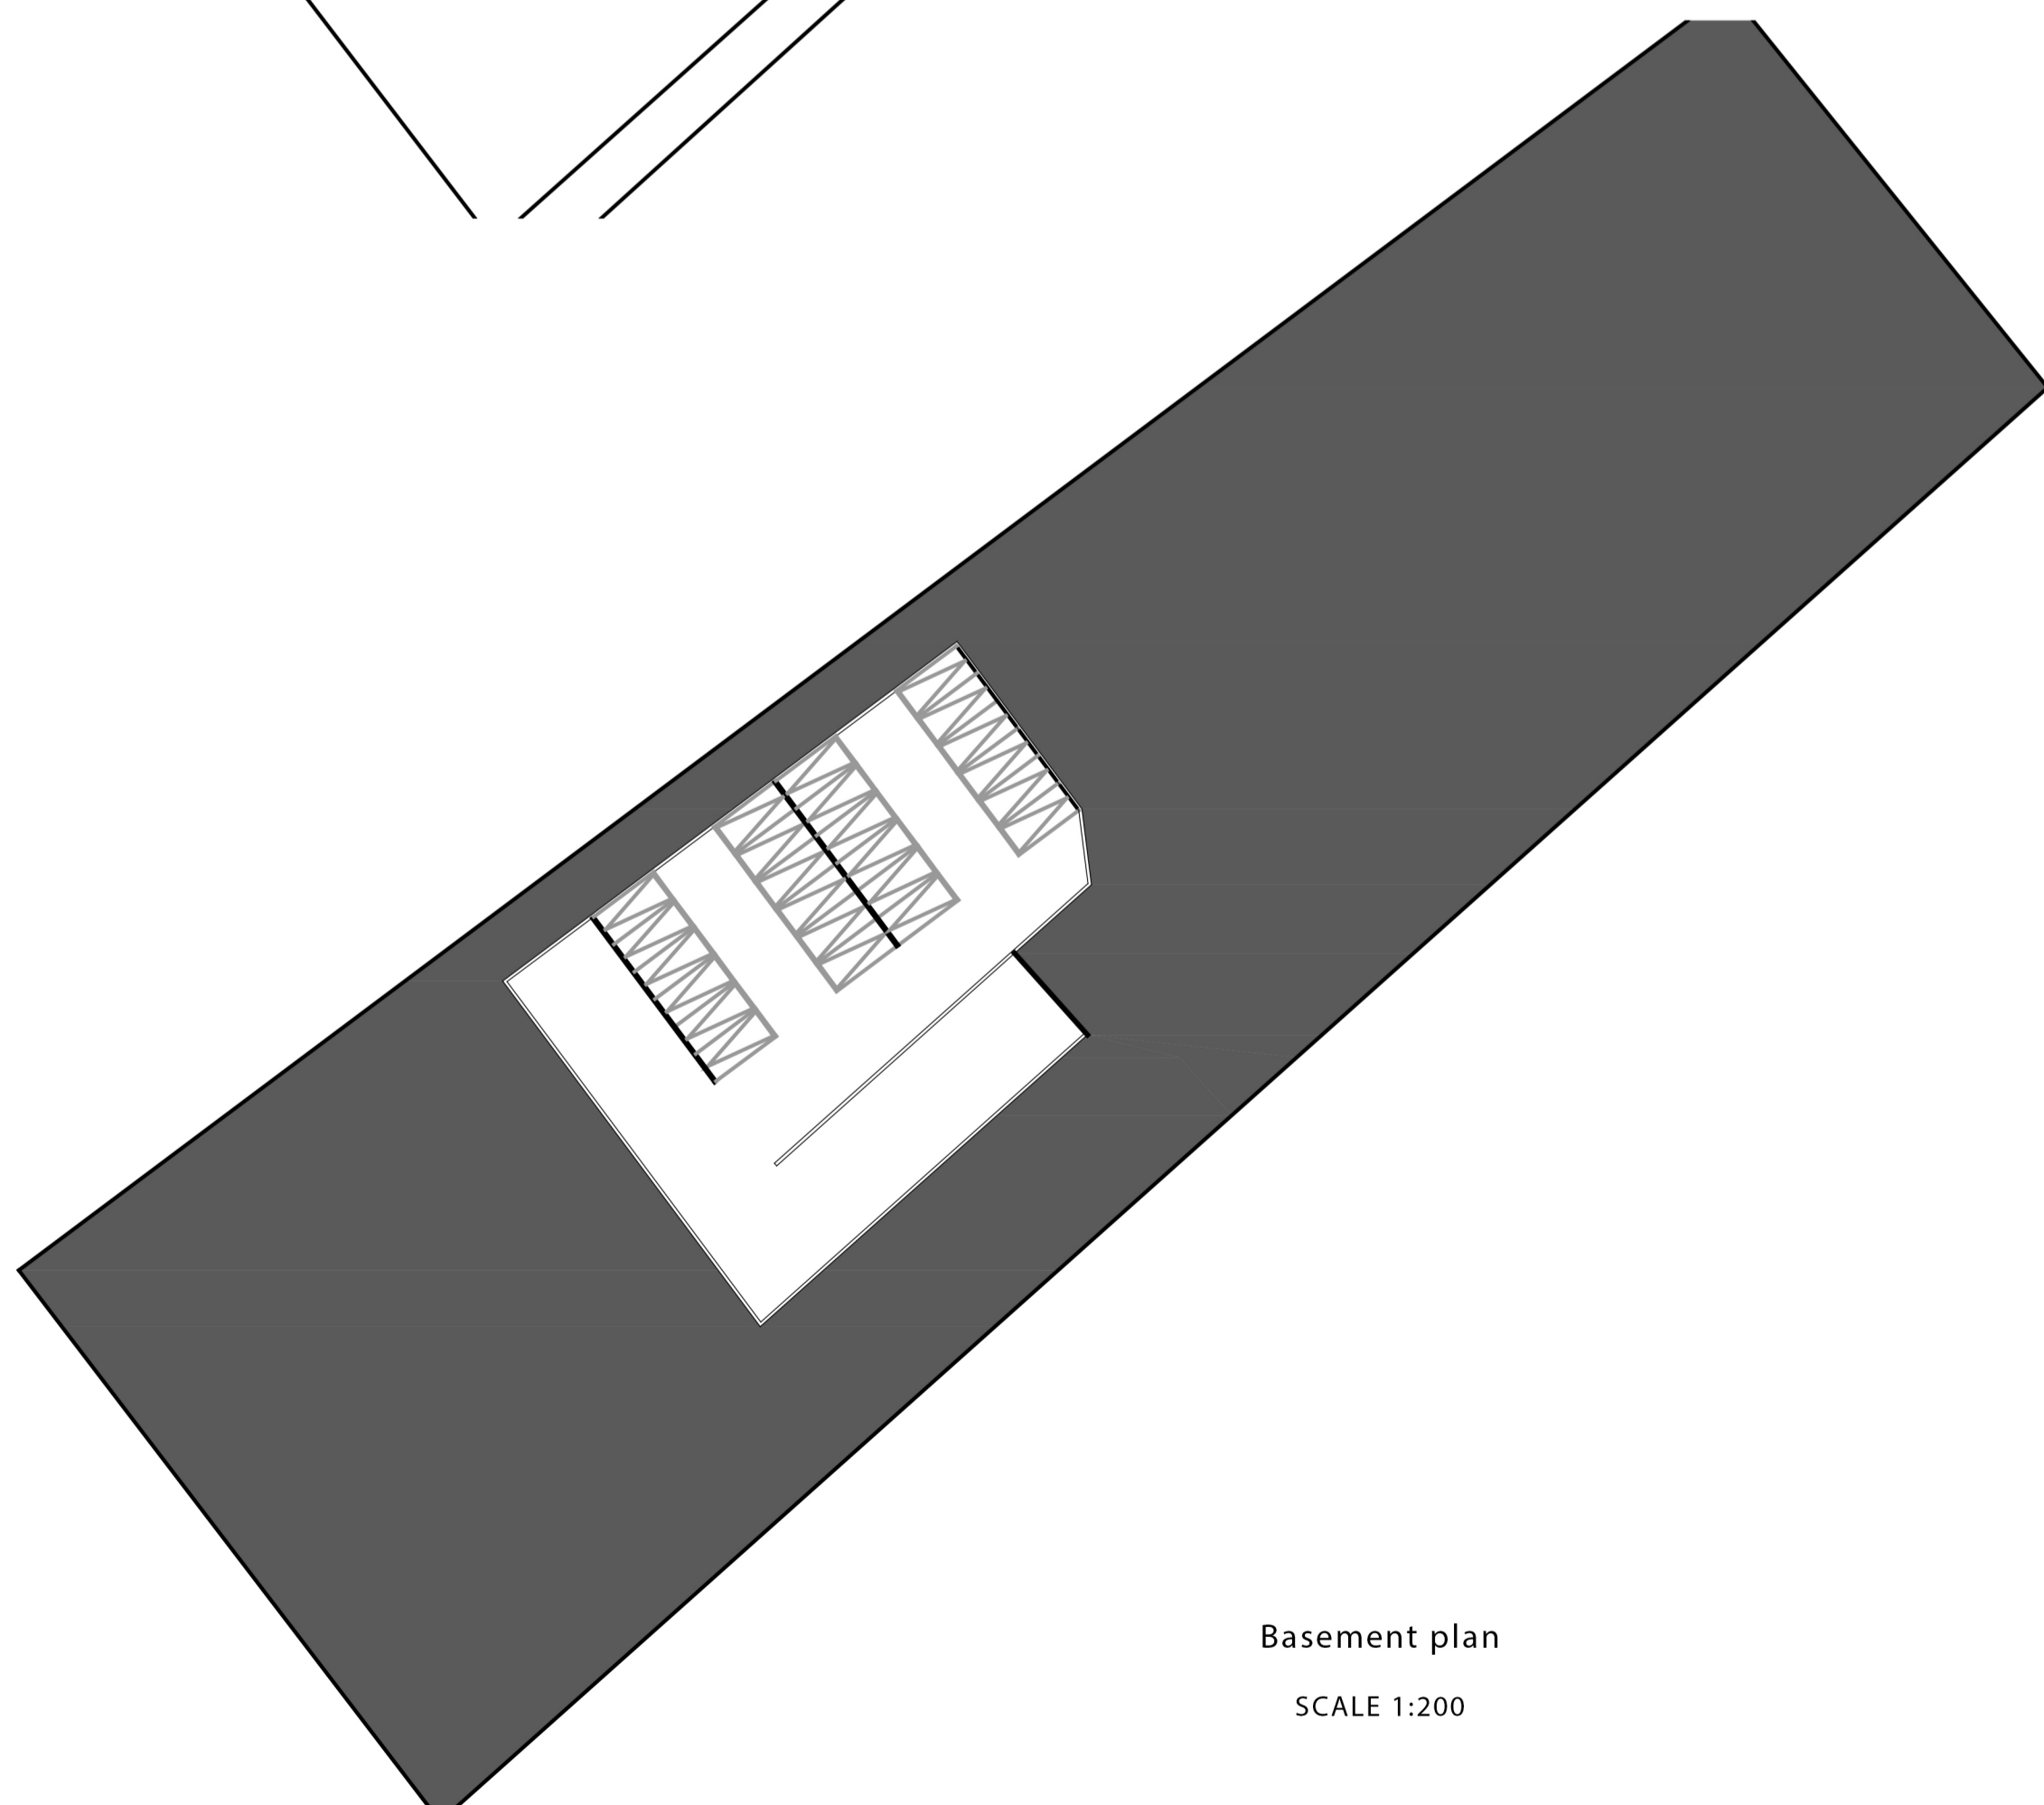

Basement plan  
SCALE 1:200

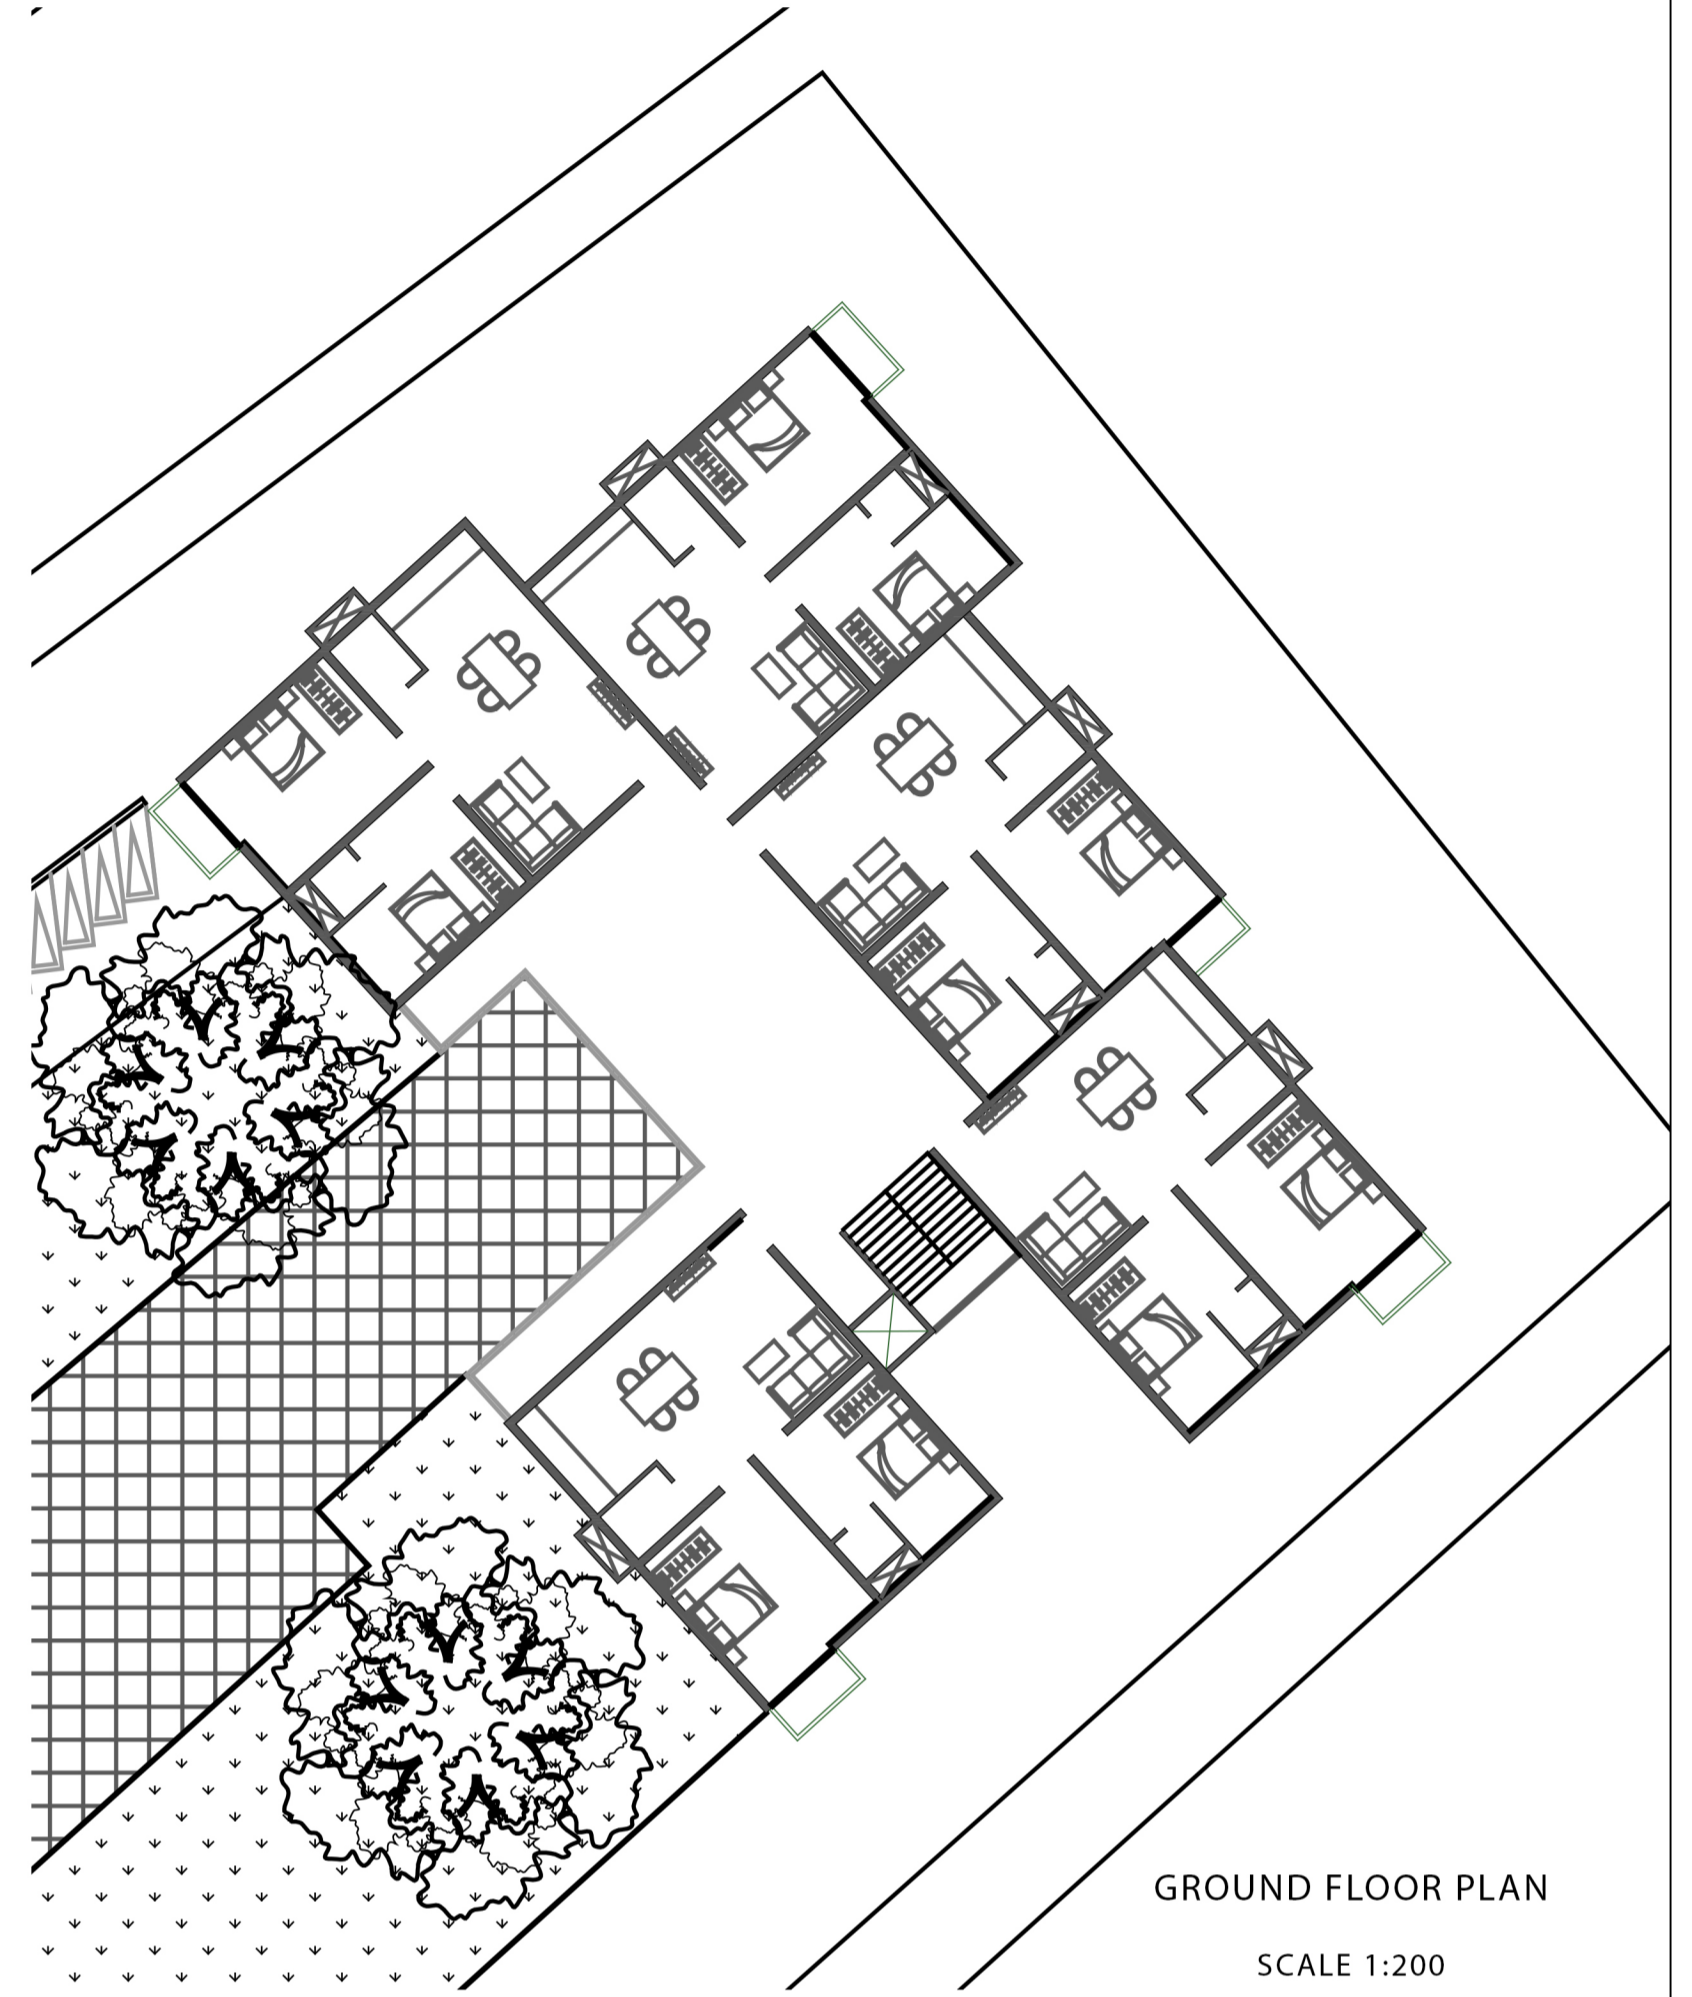

GROUND FLOOR PLAN  
SCALE 1:200

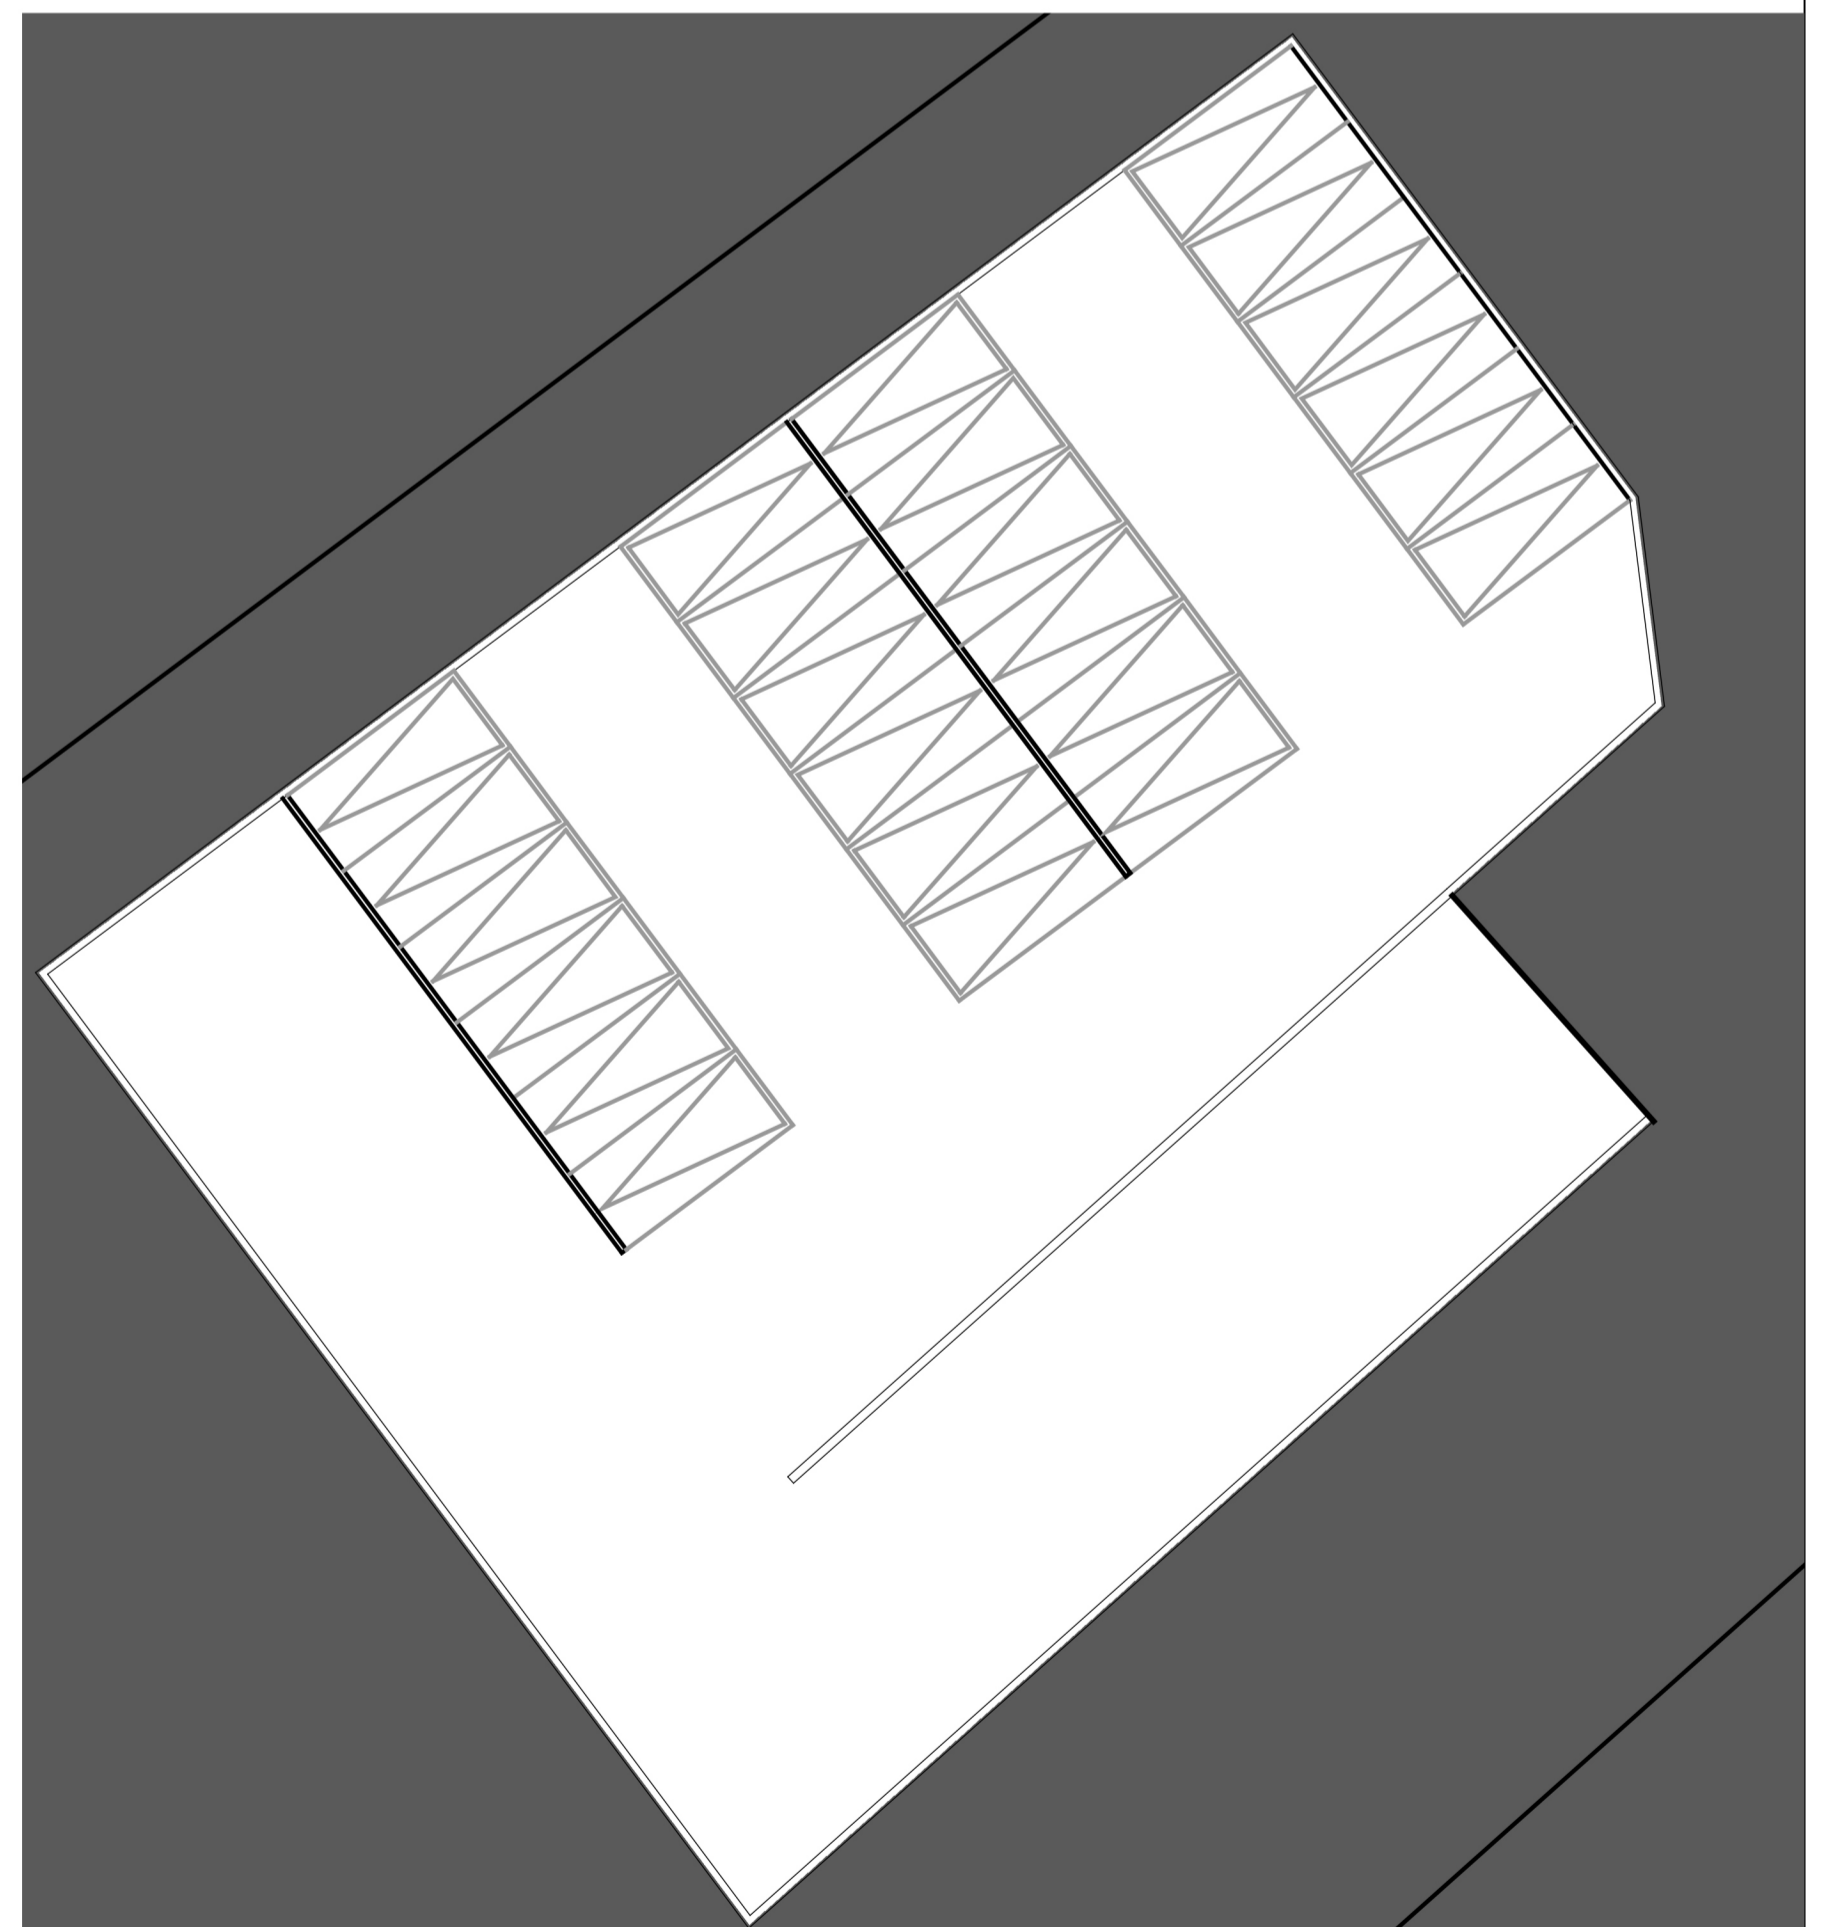

BASEMENT PLAN  
SCALE 1:200