


SITE PLAN

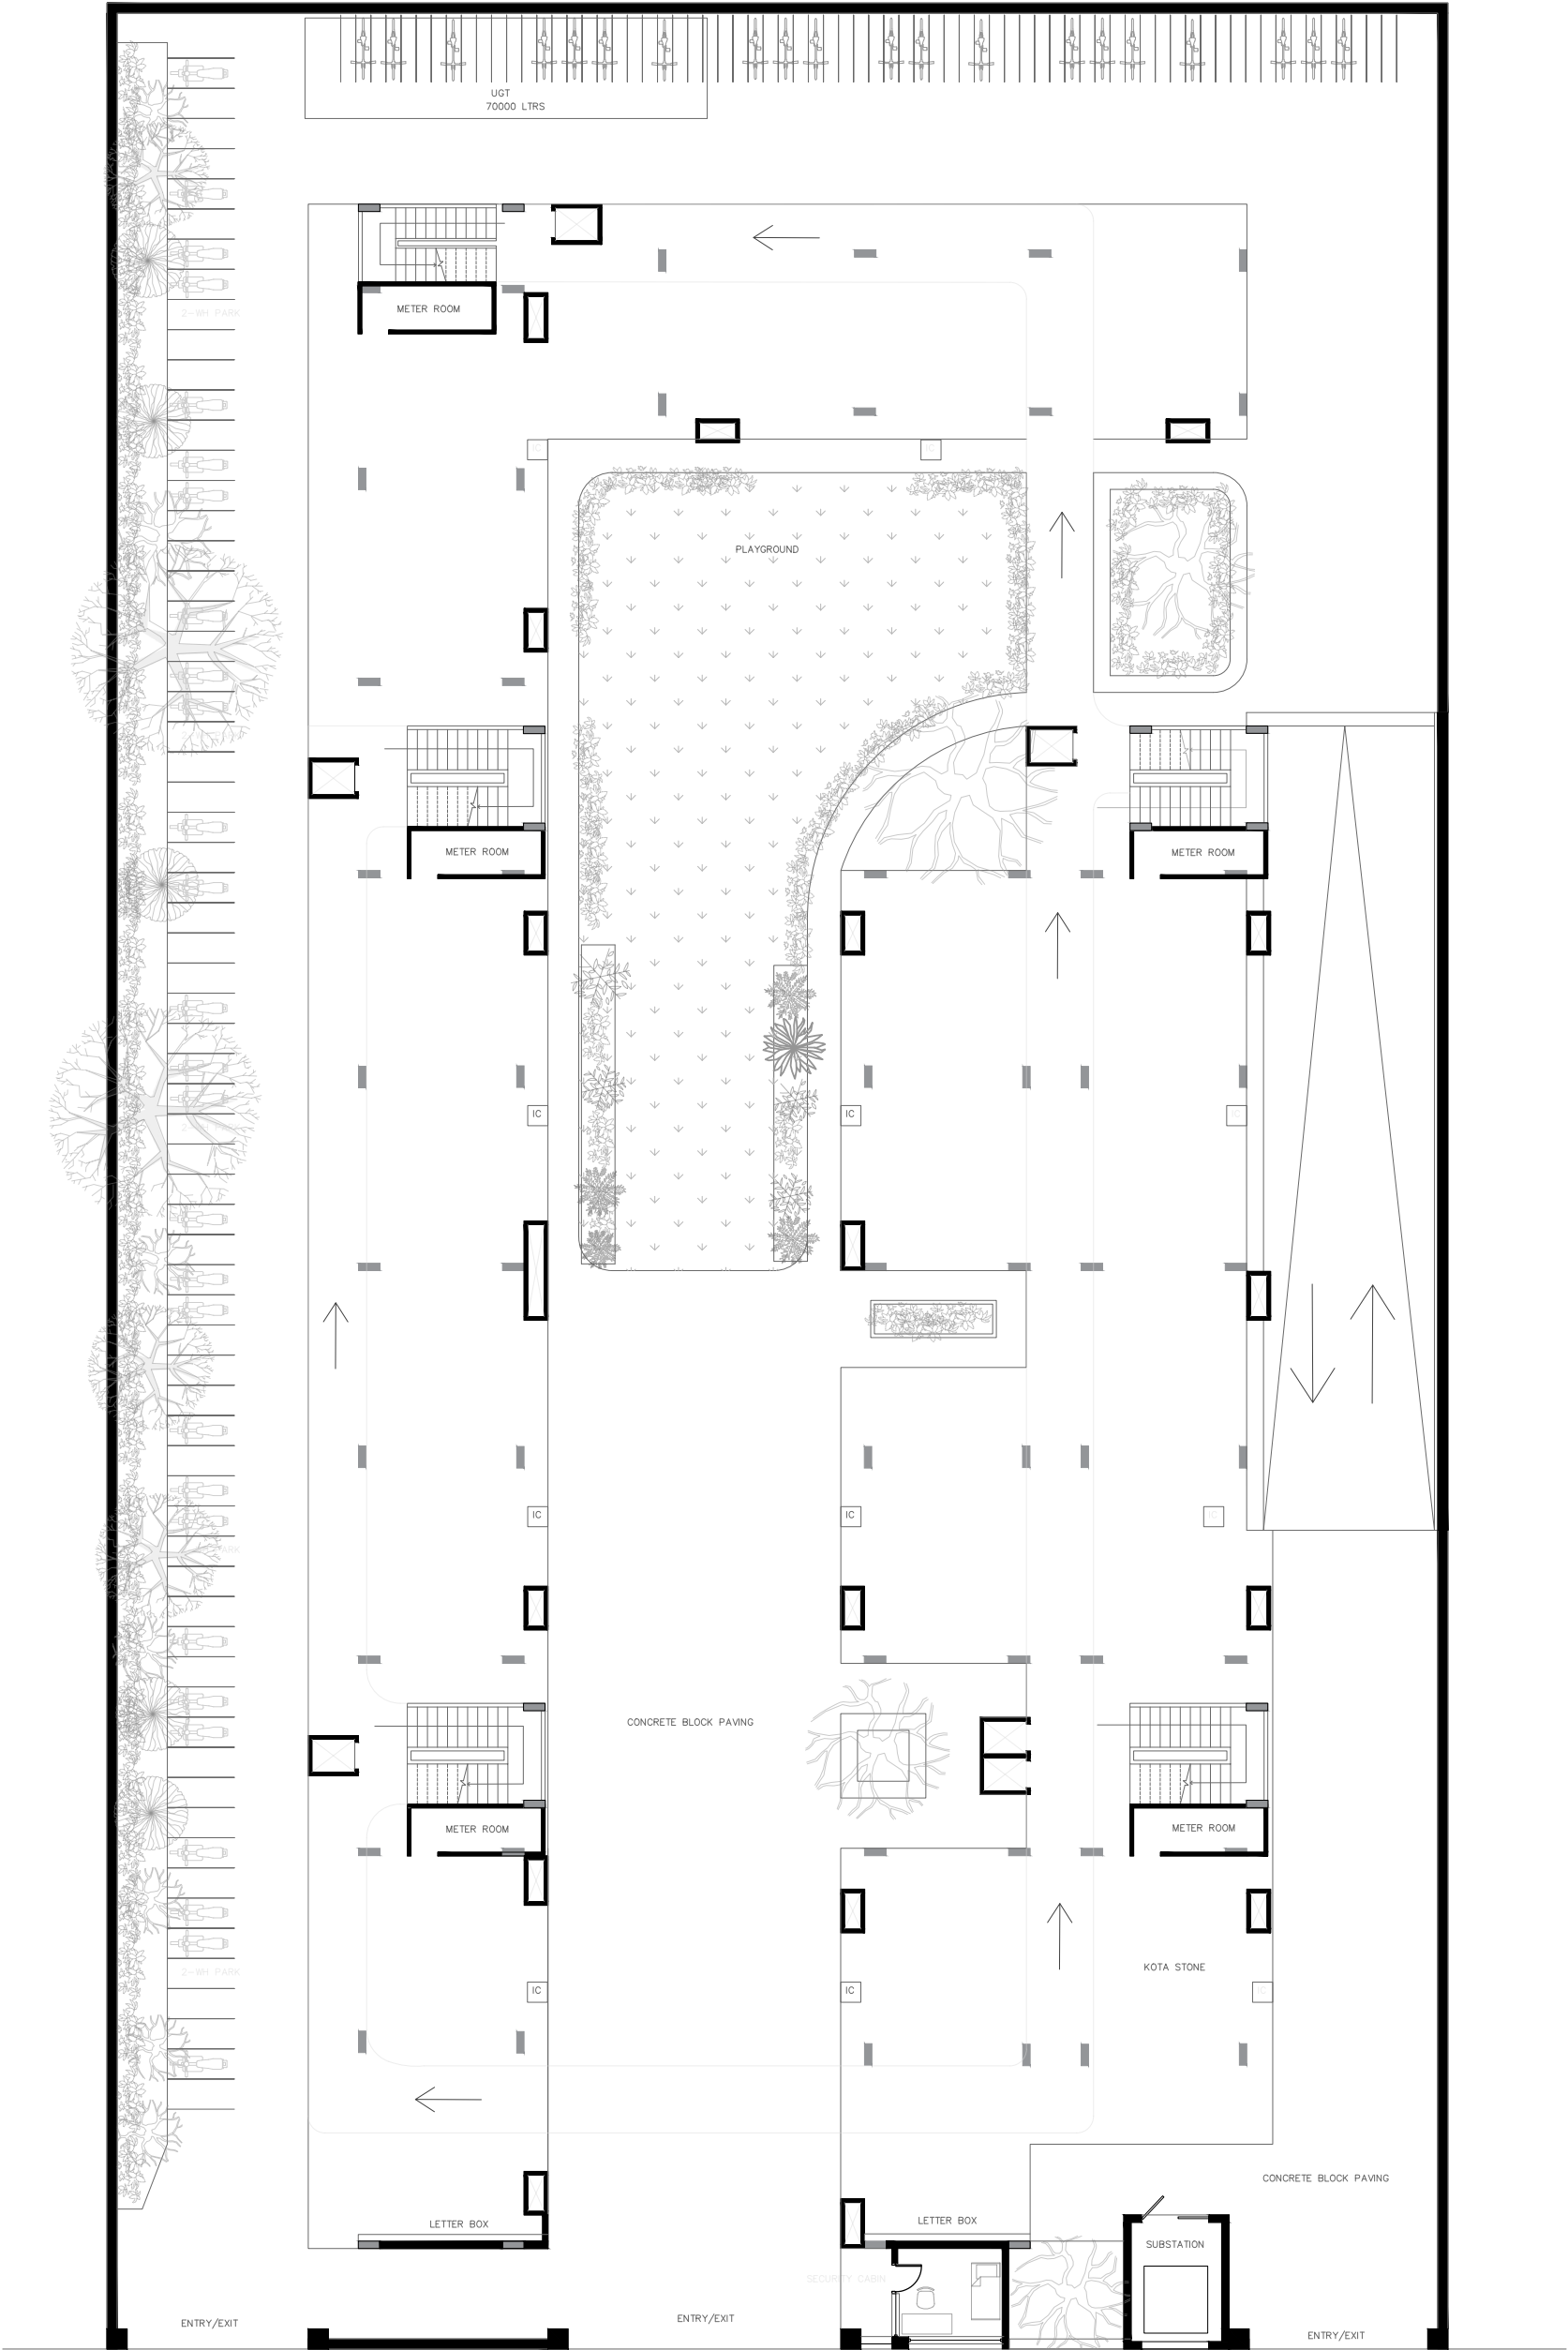


FSI COUNTED: 2.7
FSI ALLOWED : 7830 sq.m
FSI CONSUMED : 7130 sq.m
UNIT A: 8 STOREY - 16 UNITS - 3BHK DUPLEX
UNIT B: 12 STOREY - 24 UNITS - 3BHK DUPLEX

L3 STUDIO: OIKOPOLIS
THE RISE OF THE COOPERATIVE
TIME PROBLEM: 4
AJAY CHOVATIA |UA0616



SITE PLAN
SCALE - 1:200







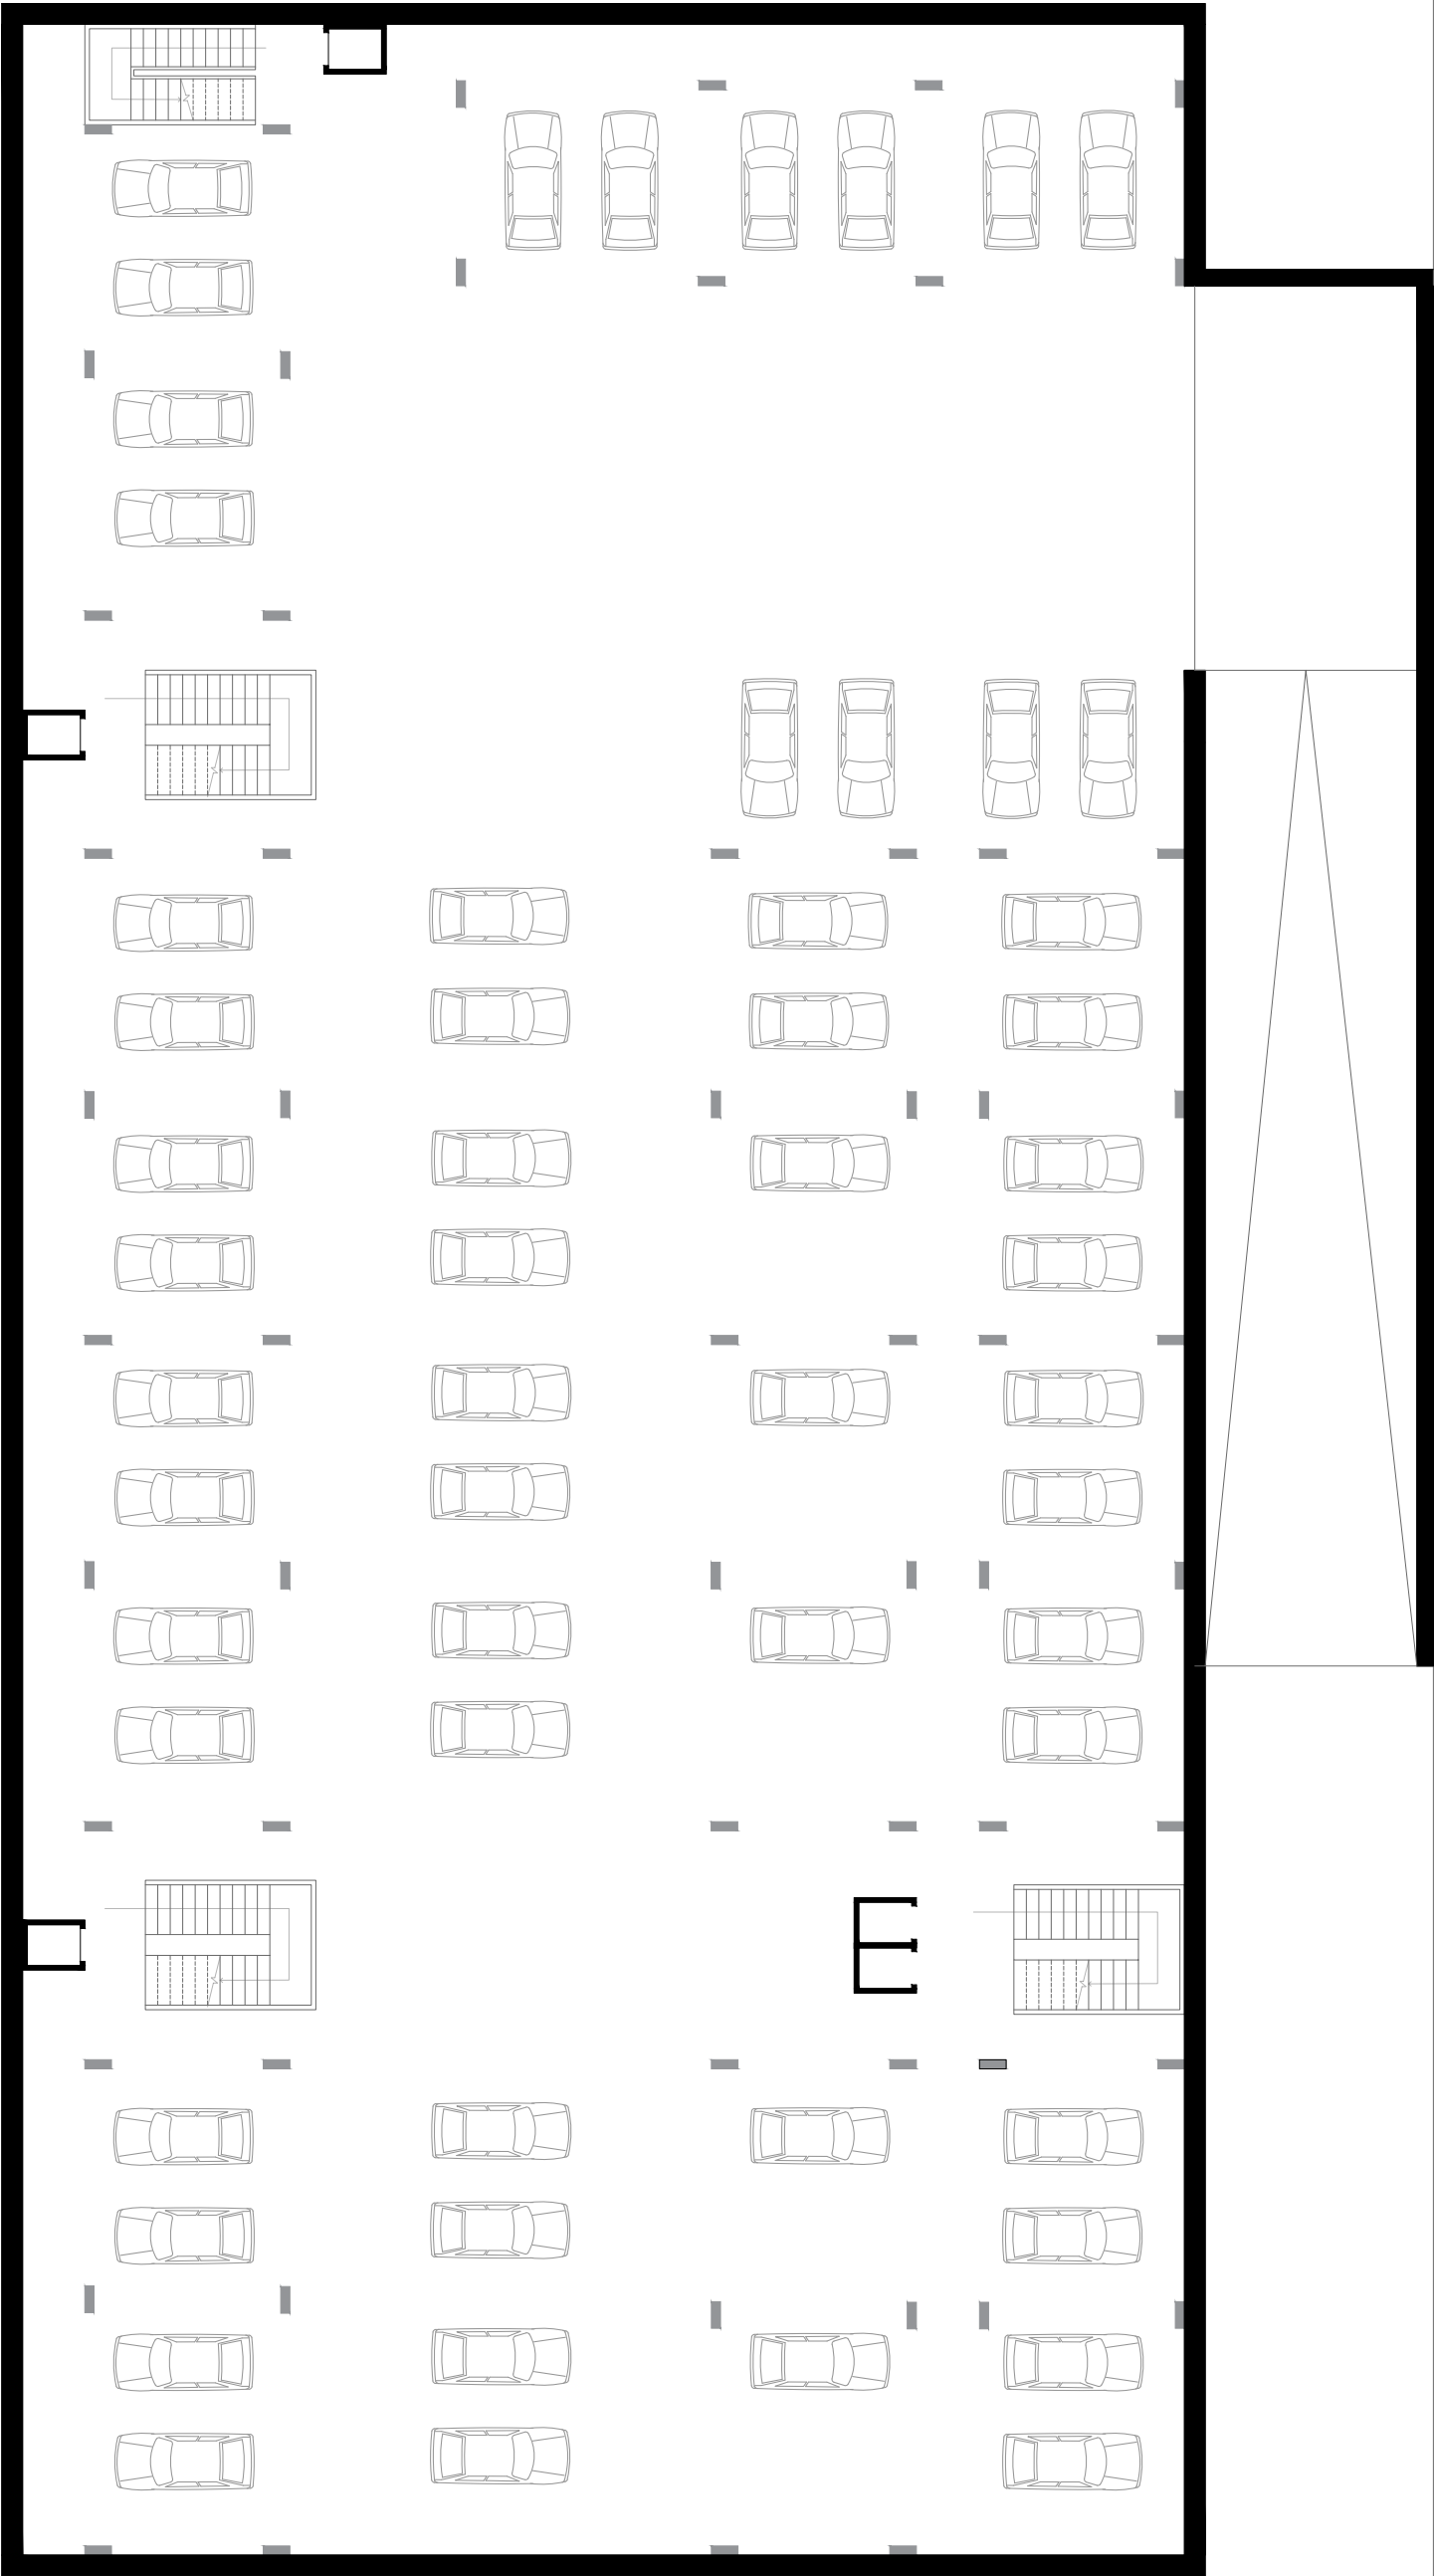




UNIT PLAN

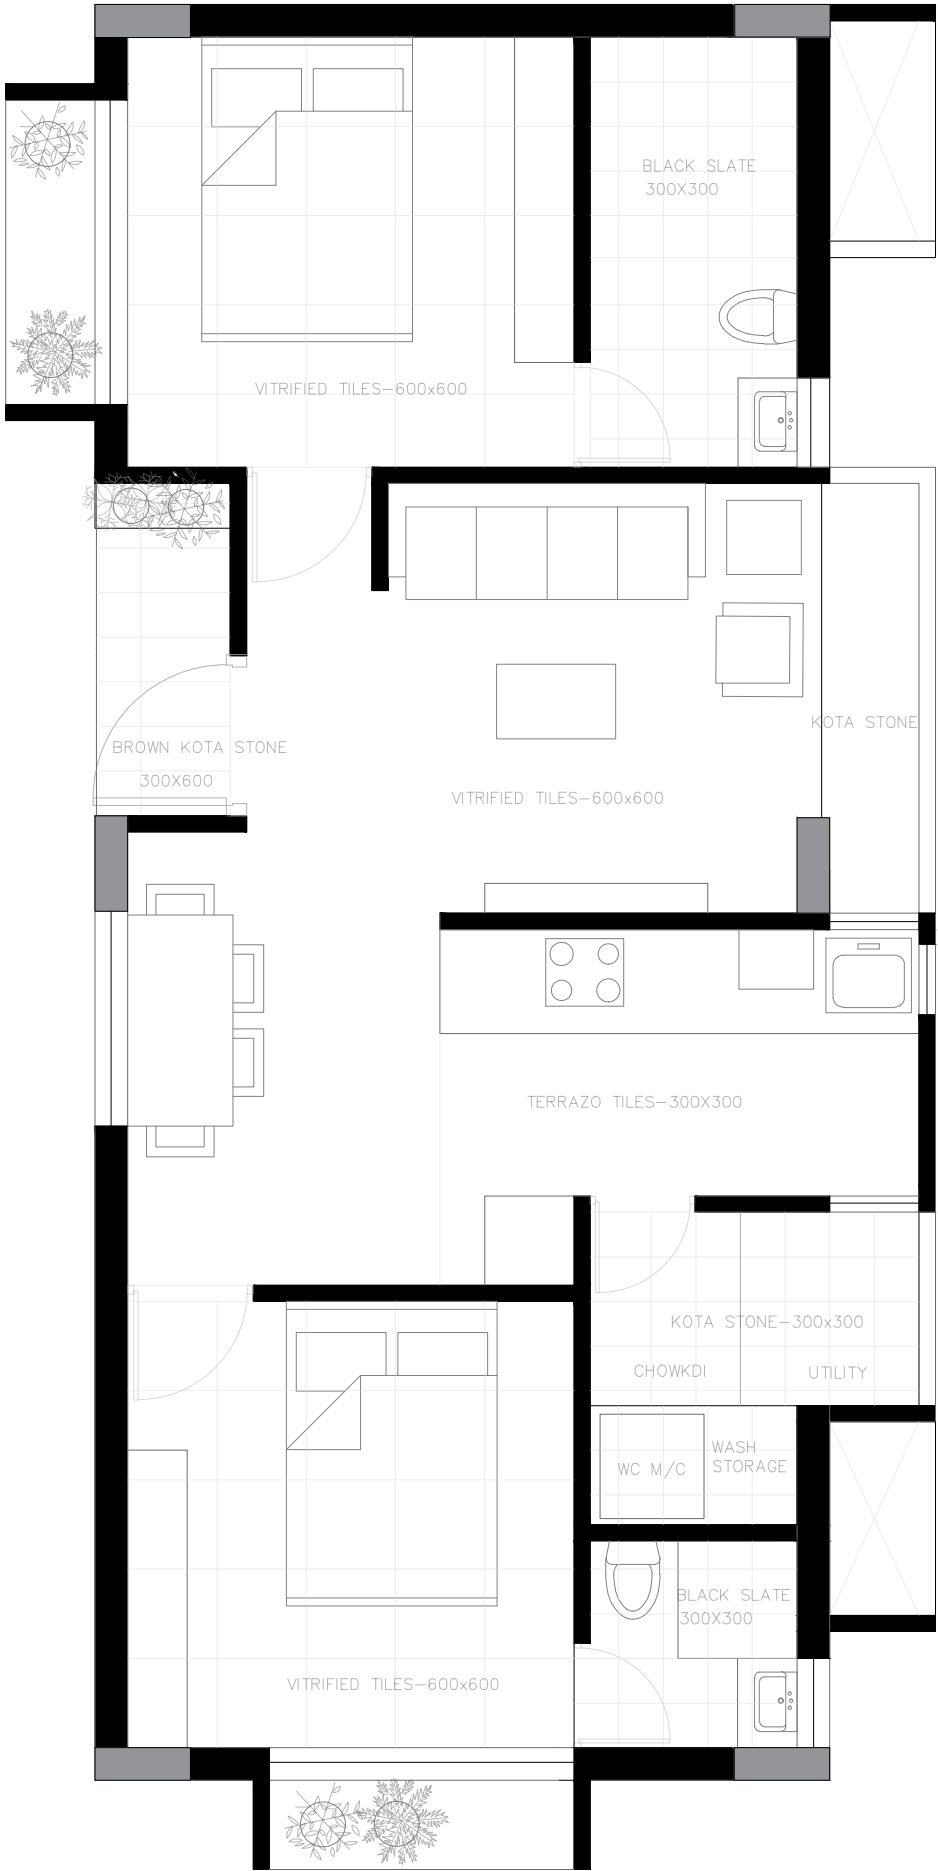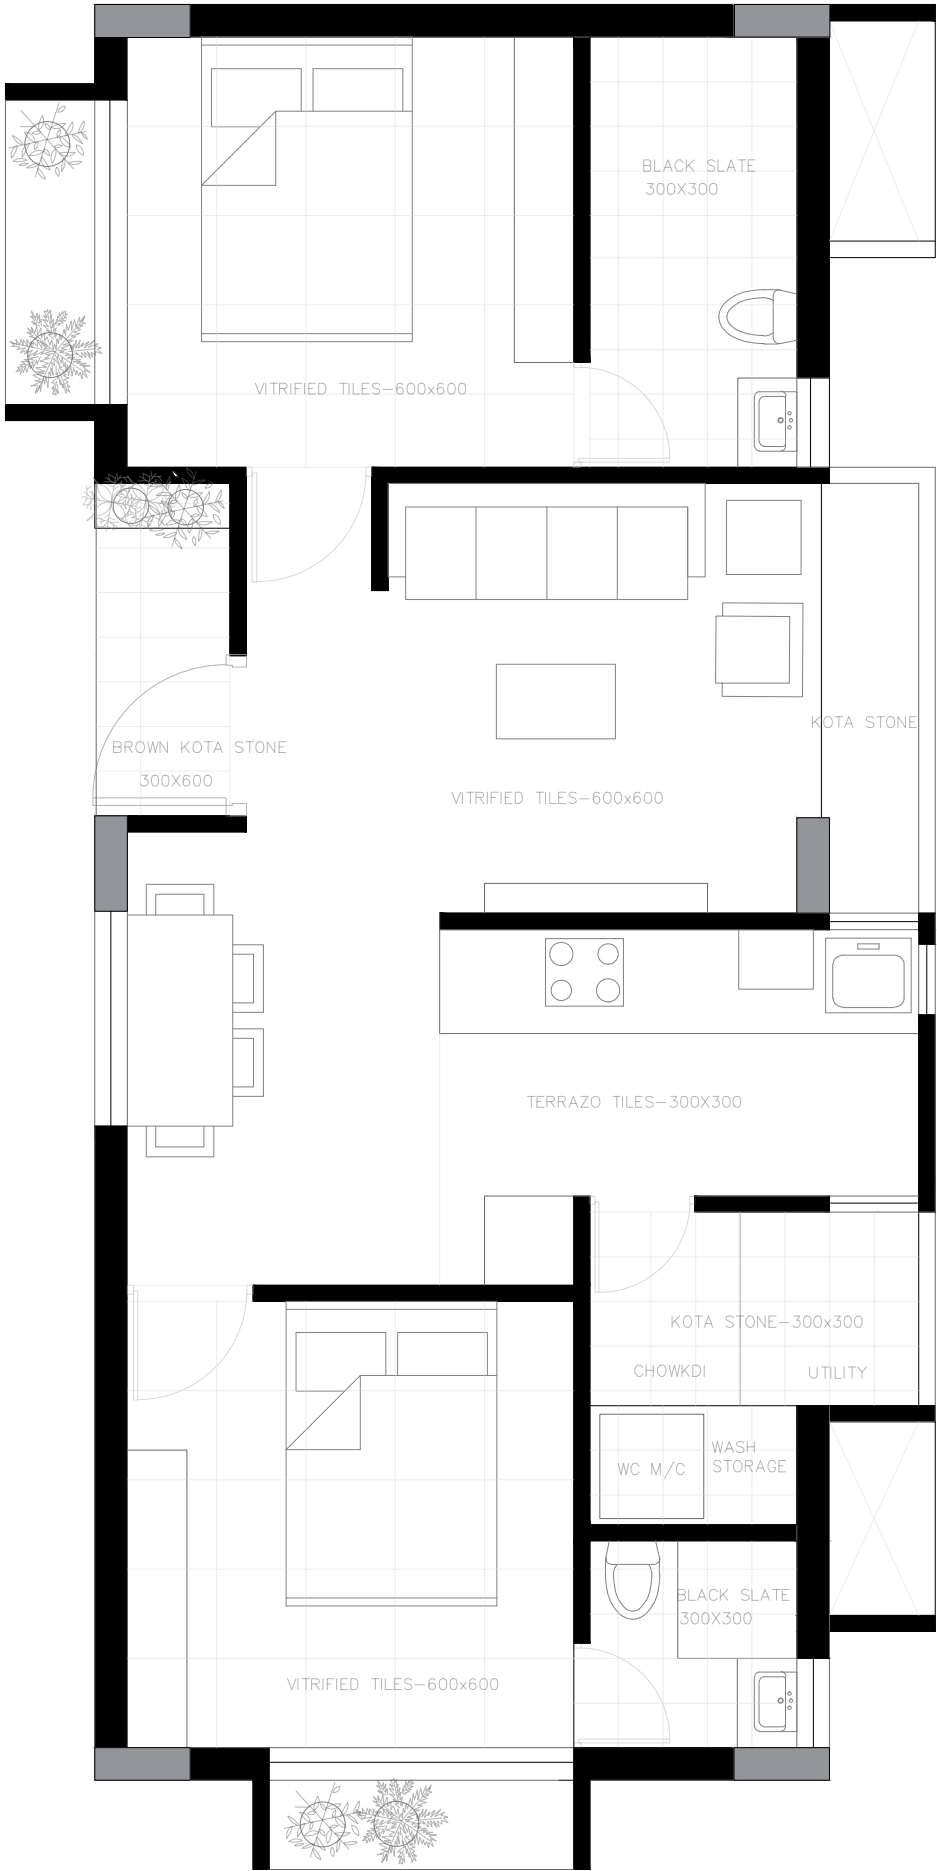

UNIT PLAN

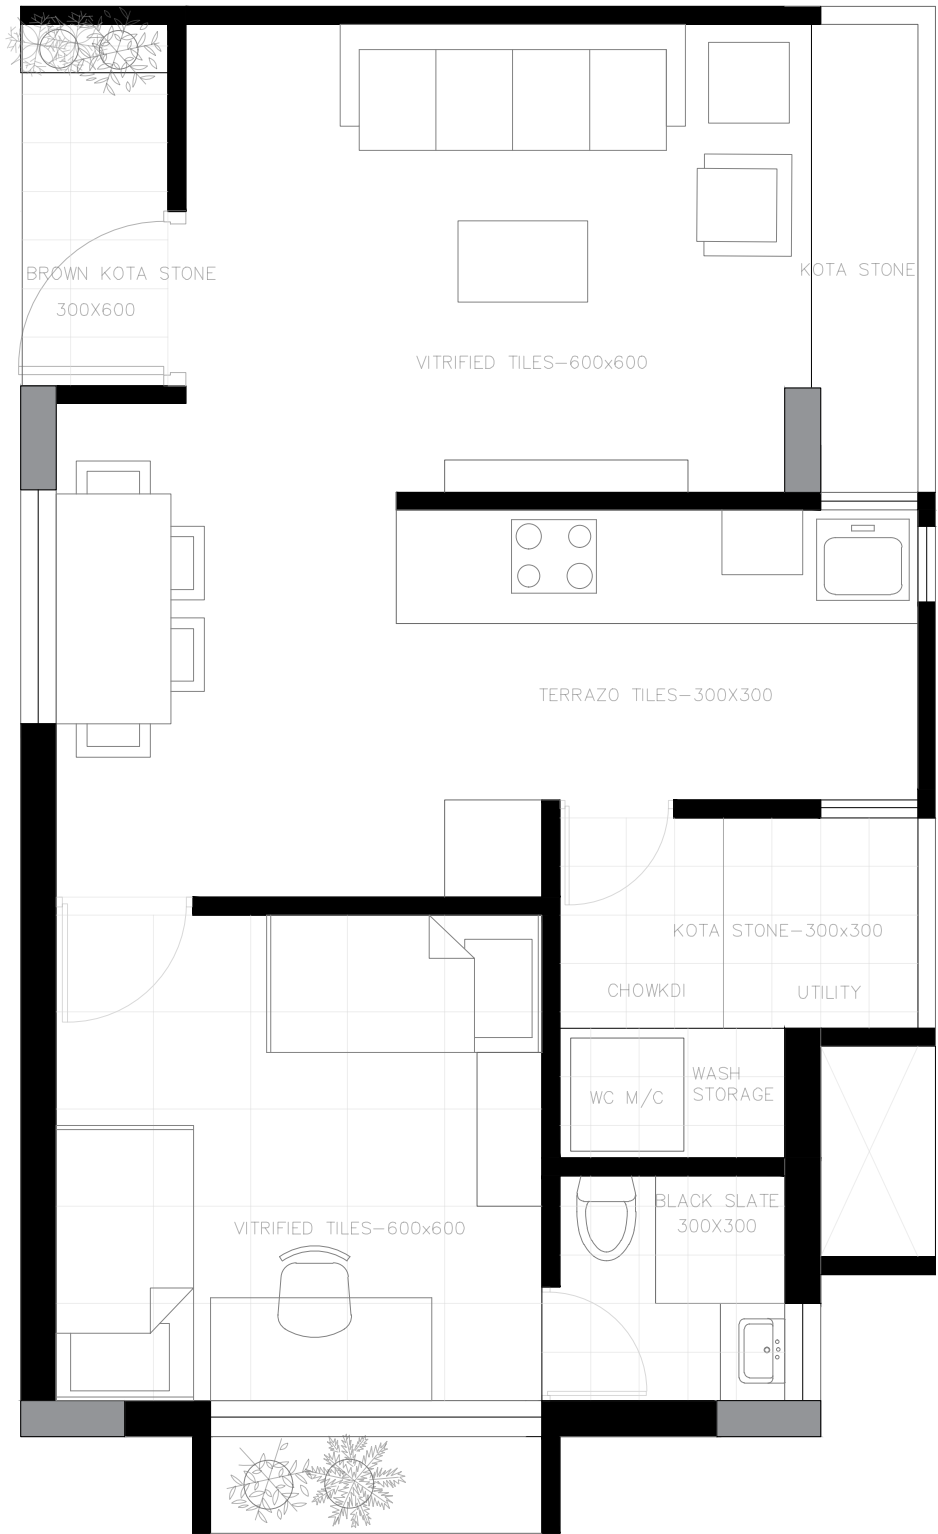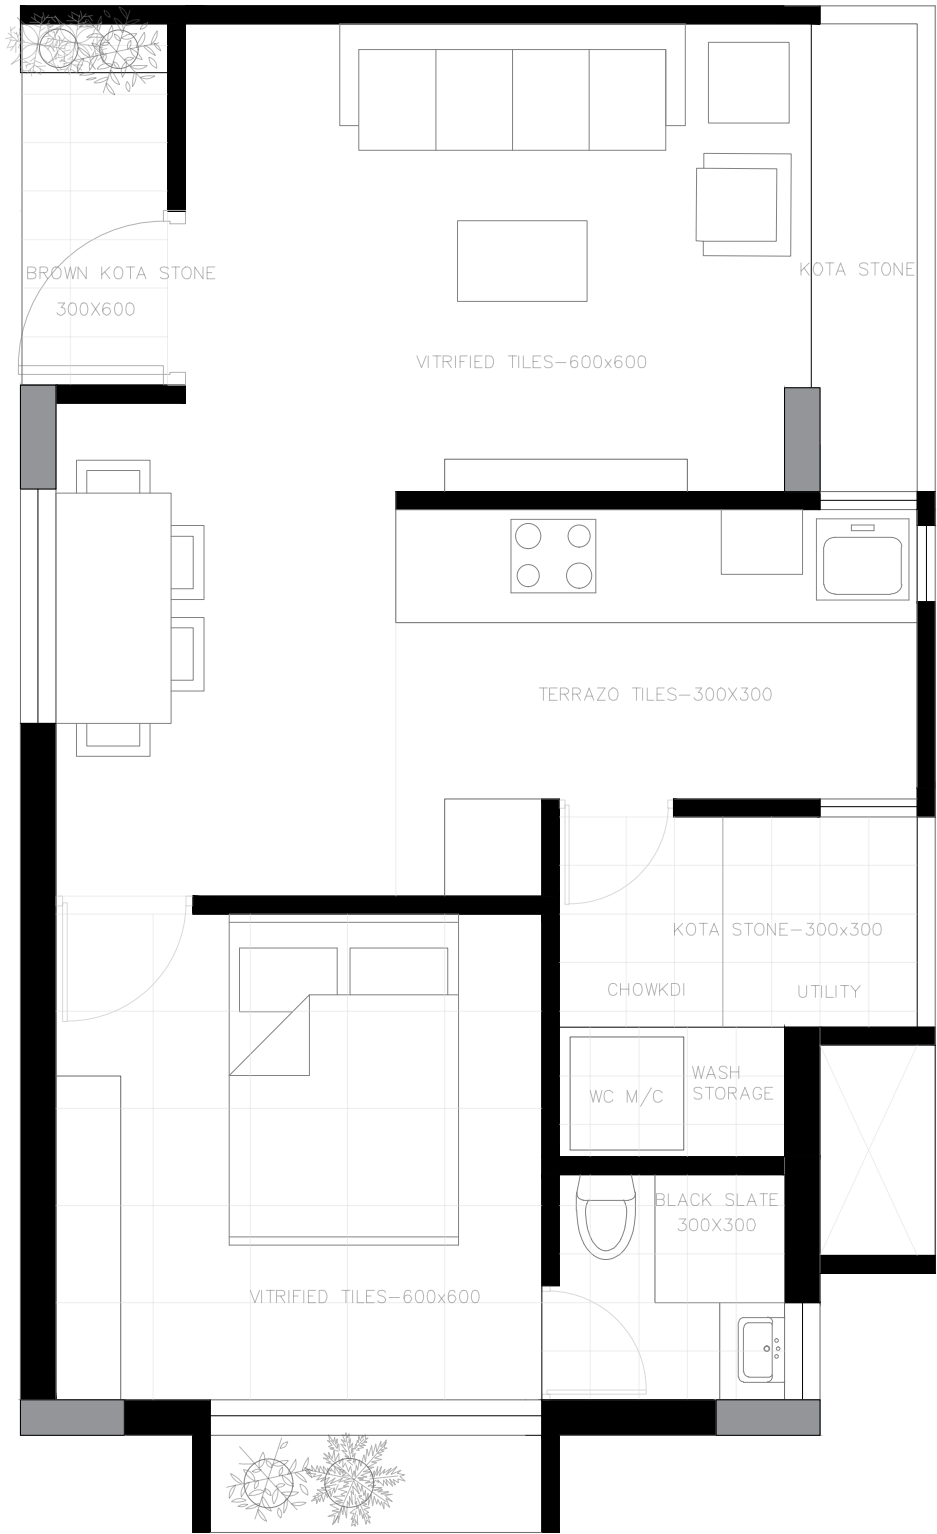

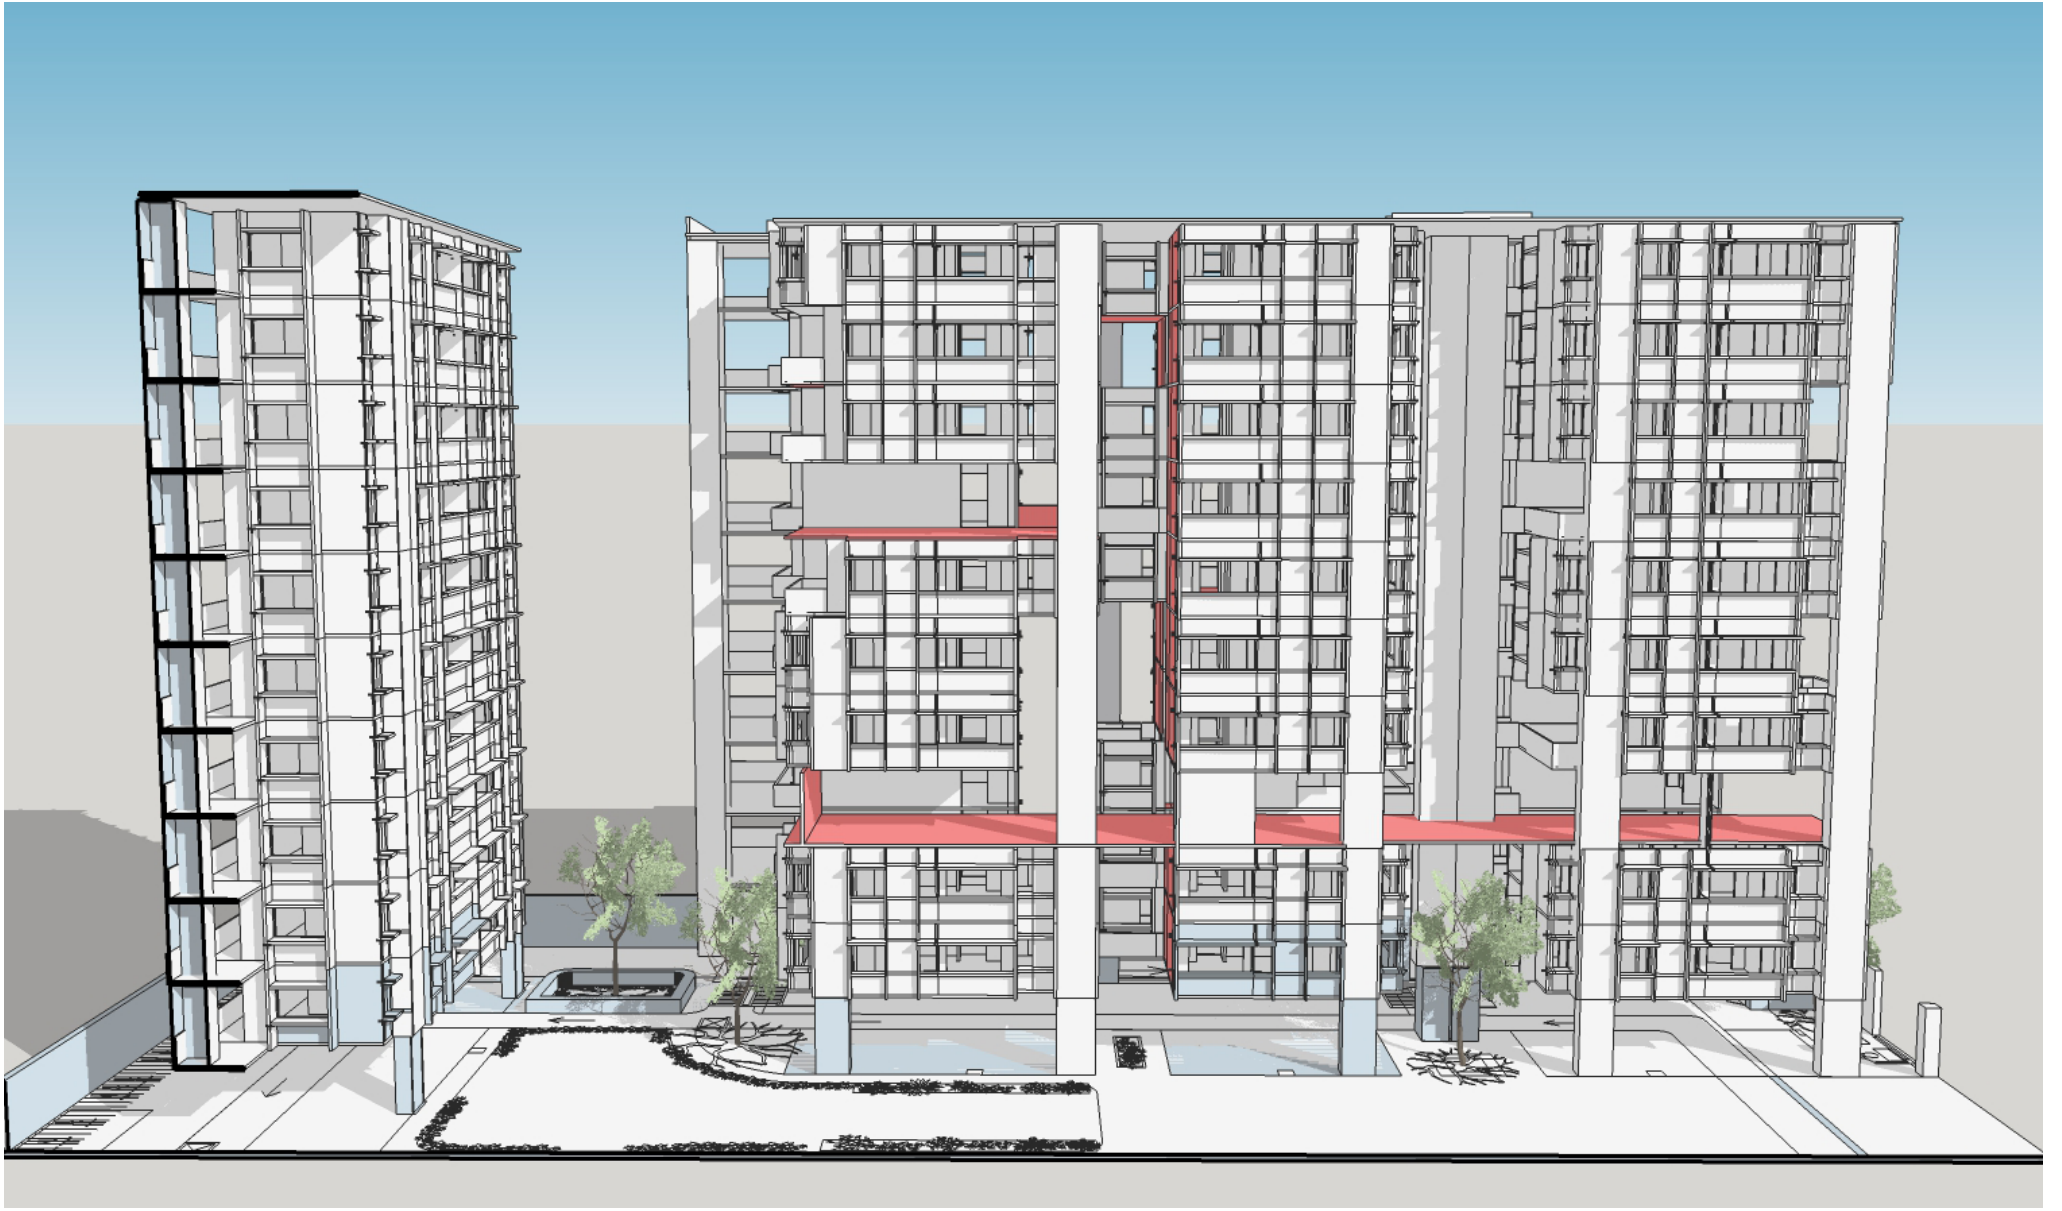

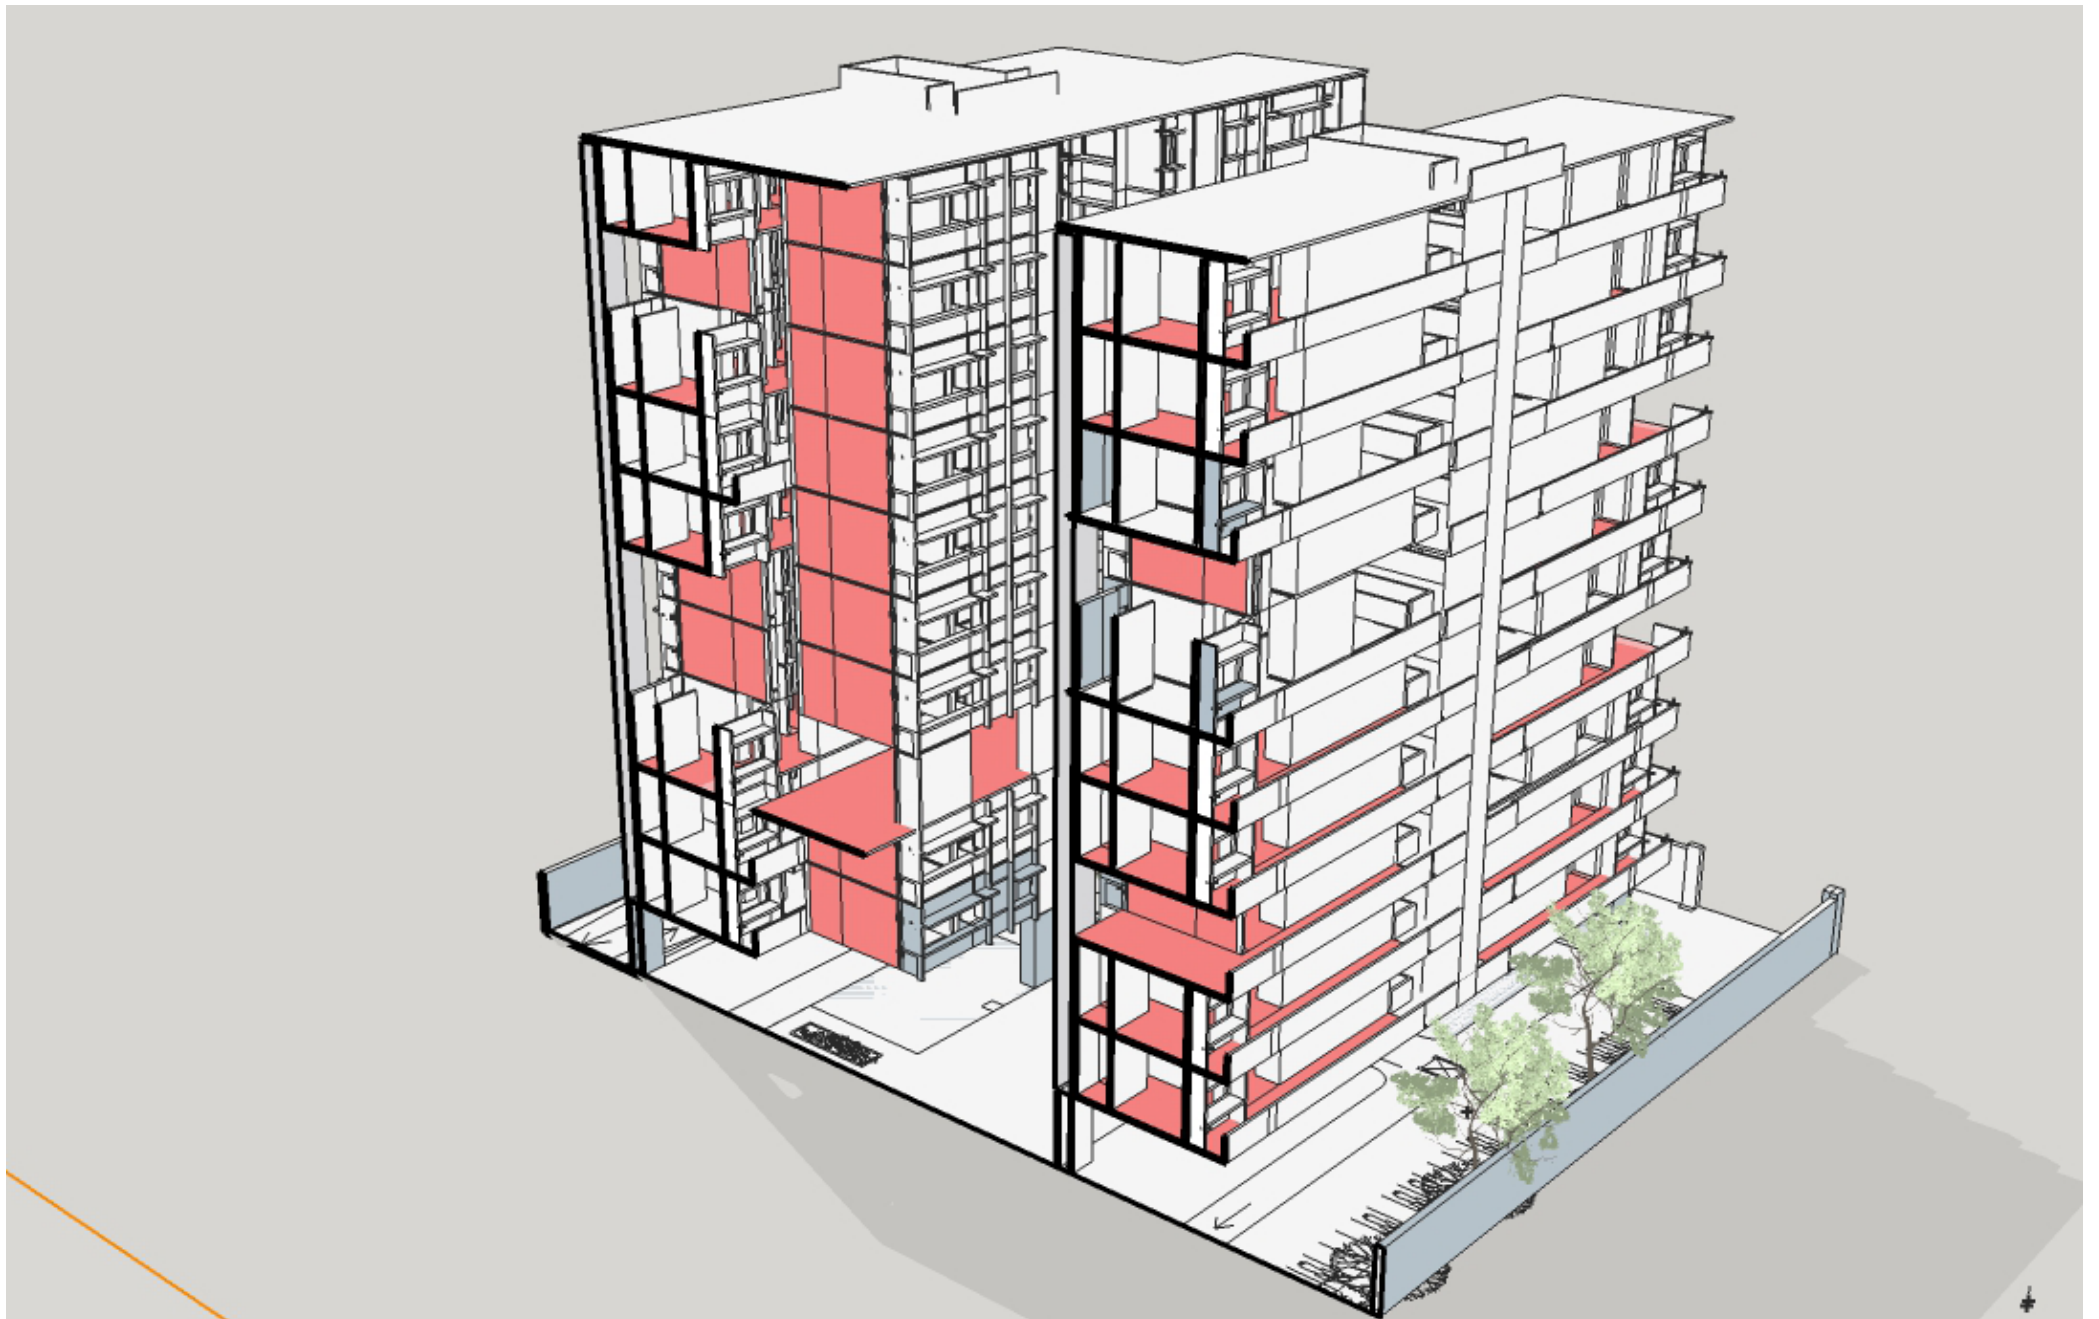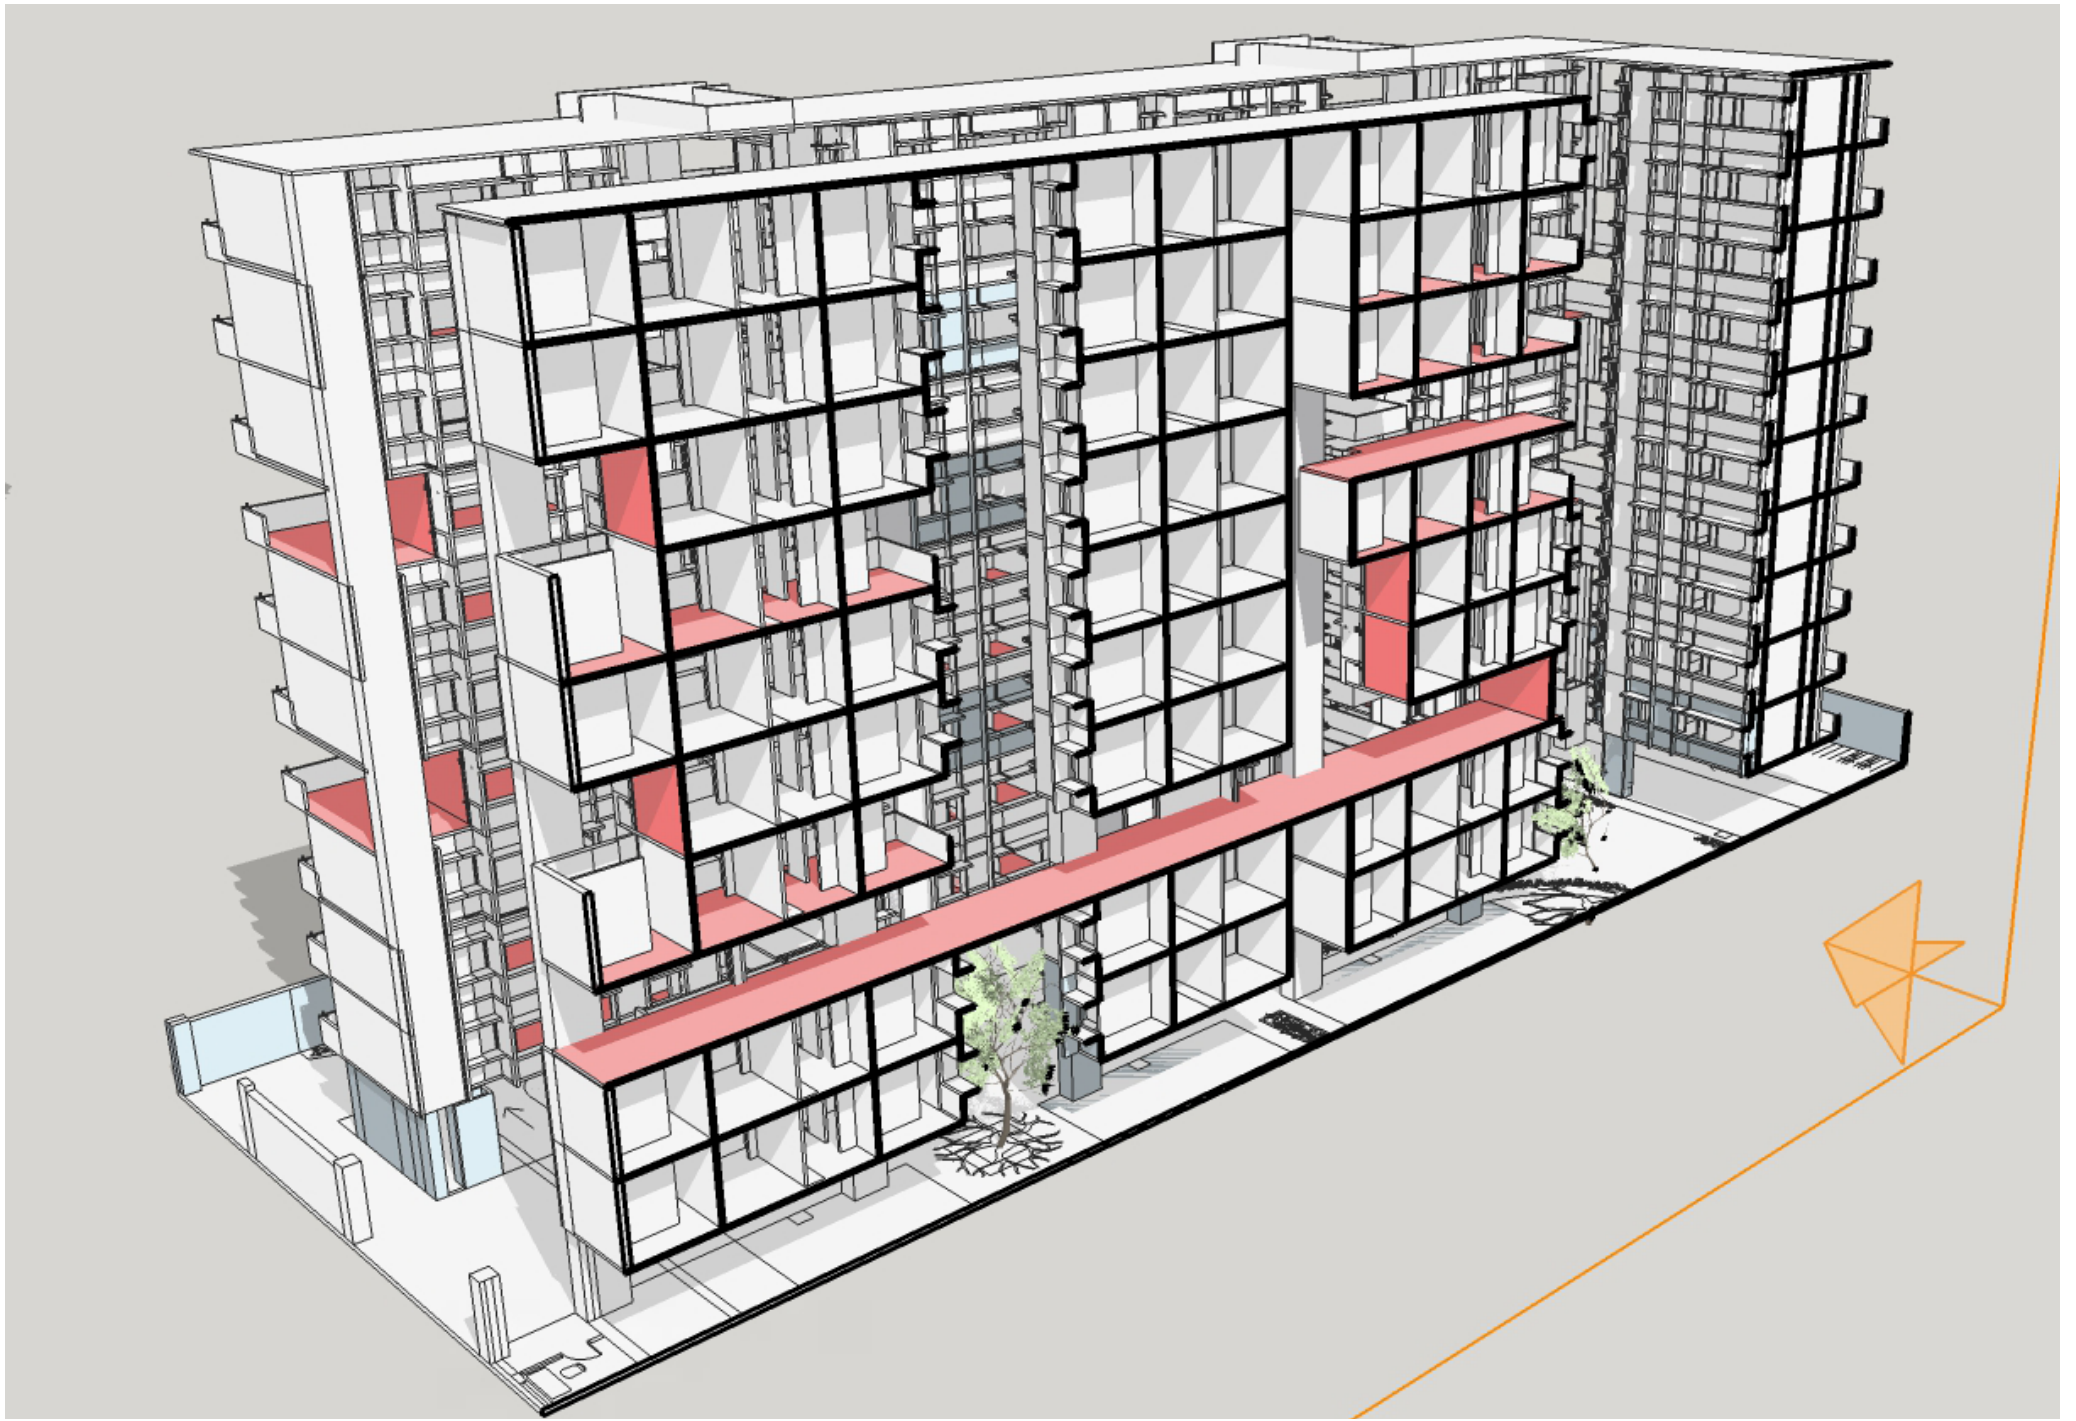

TERRACE PLAN

