



SITE PLAN

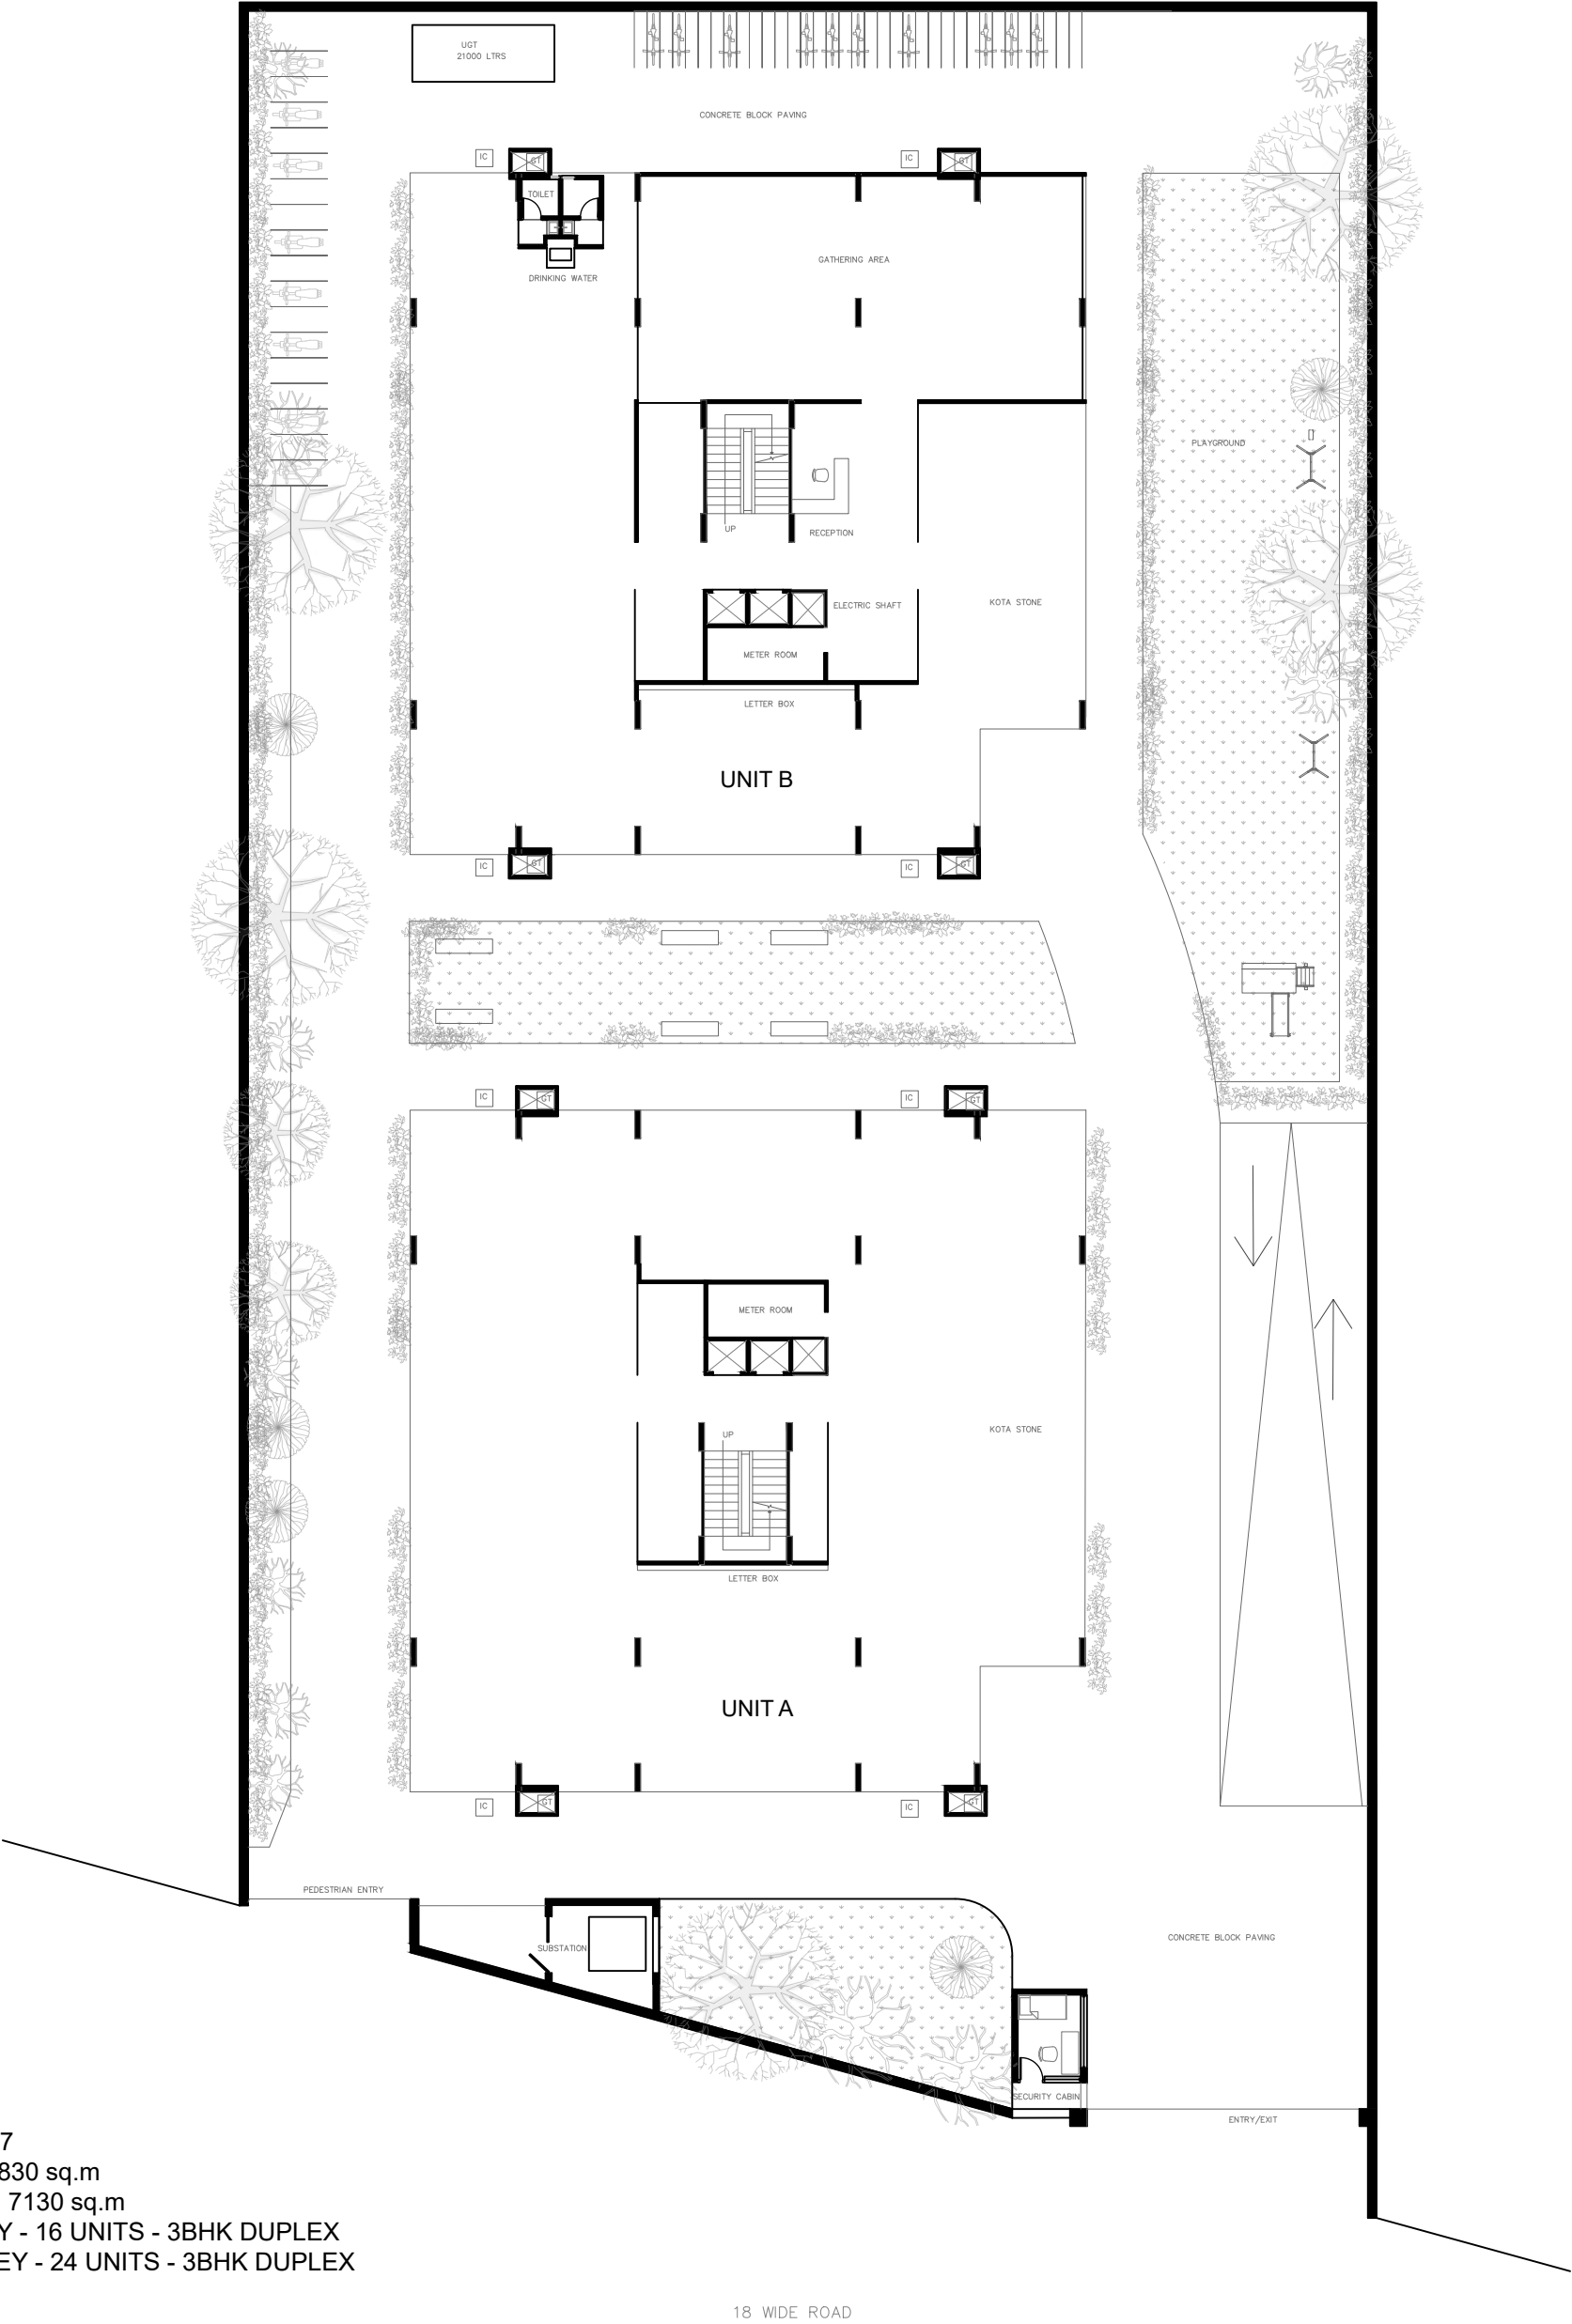

FSI COUNTED: 2.7
FSI ALLOWED : 7830 sq.m
FSI CONSUMED : 7130 sq.m
UNIT A: 8 STOREY - 16 UNITS - 3BHK DUPLEX
UNIT B: 12 STOREY - 24 UNITS - 3BHK DUPLEX

L3 STUDIO: OIKOPOLIS
THE RISE OF THE COOPERATIVE
TIME PROBLEM: 4
AJAY CHOVATIA |UA0616


SITE PLAN

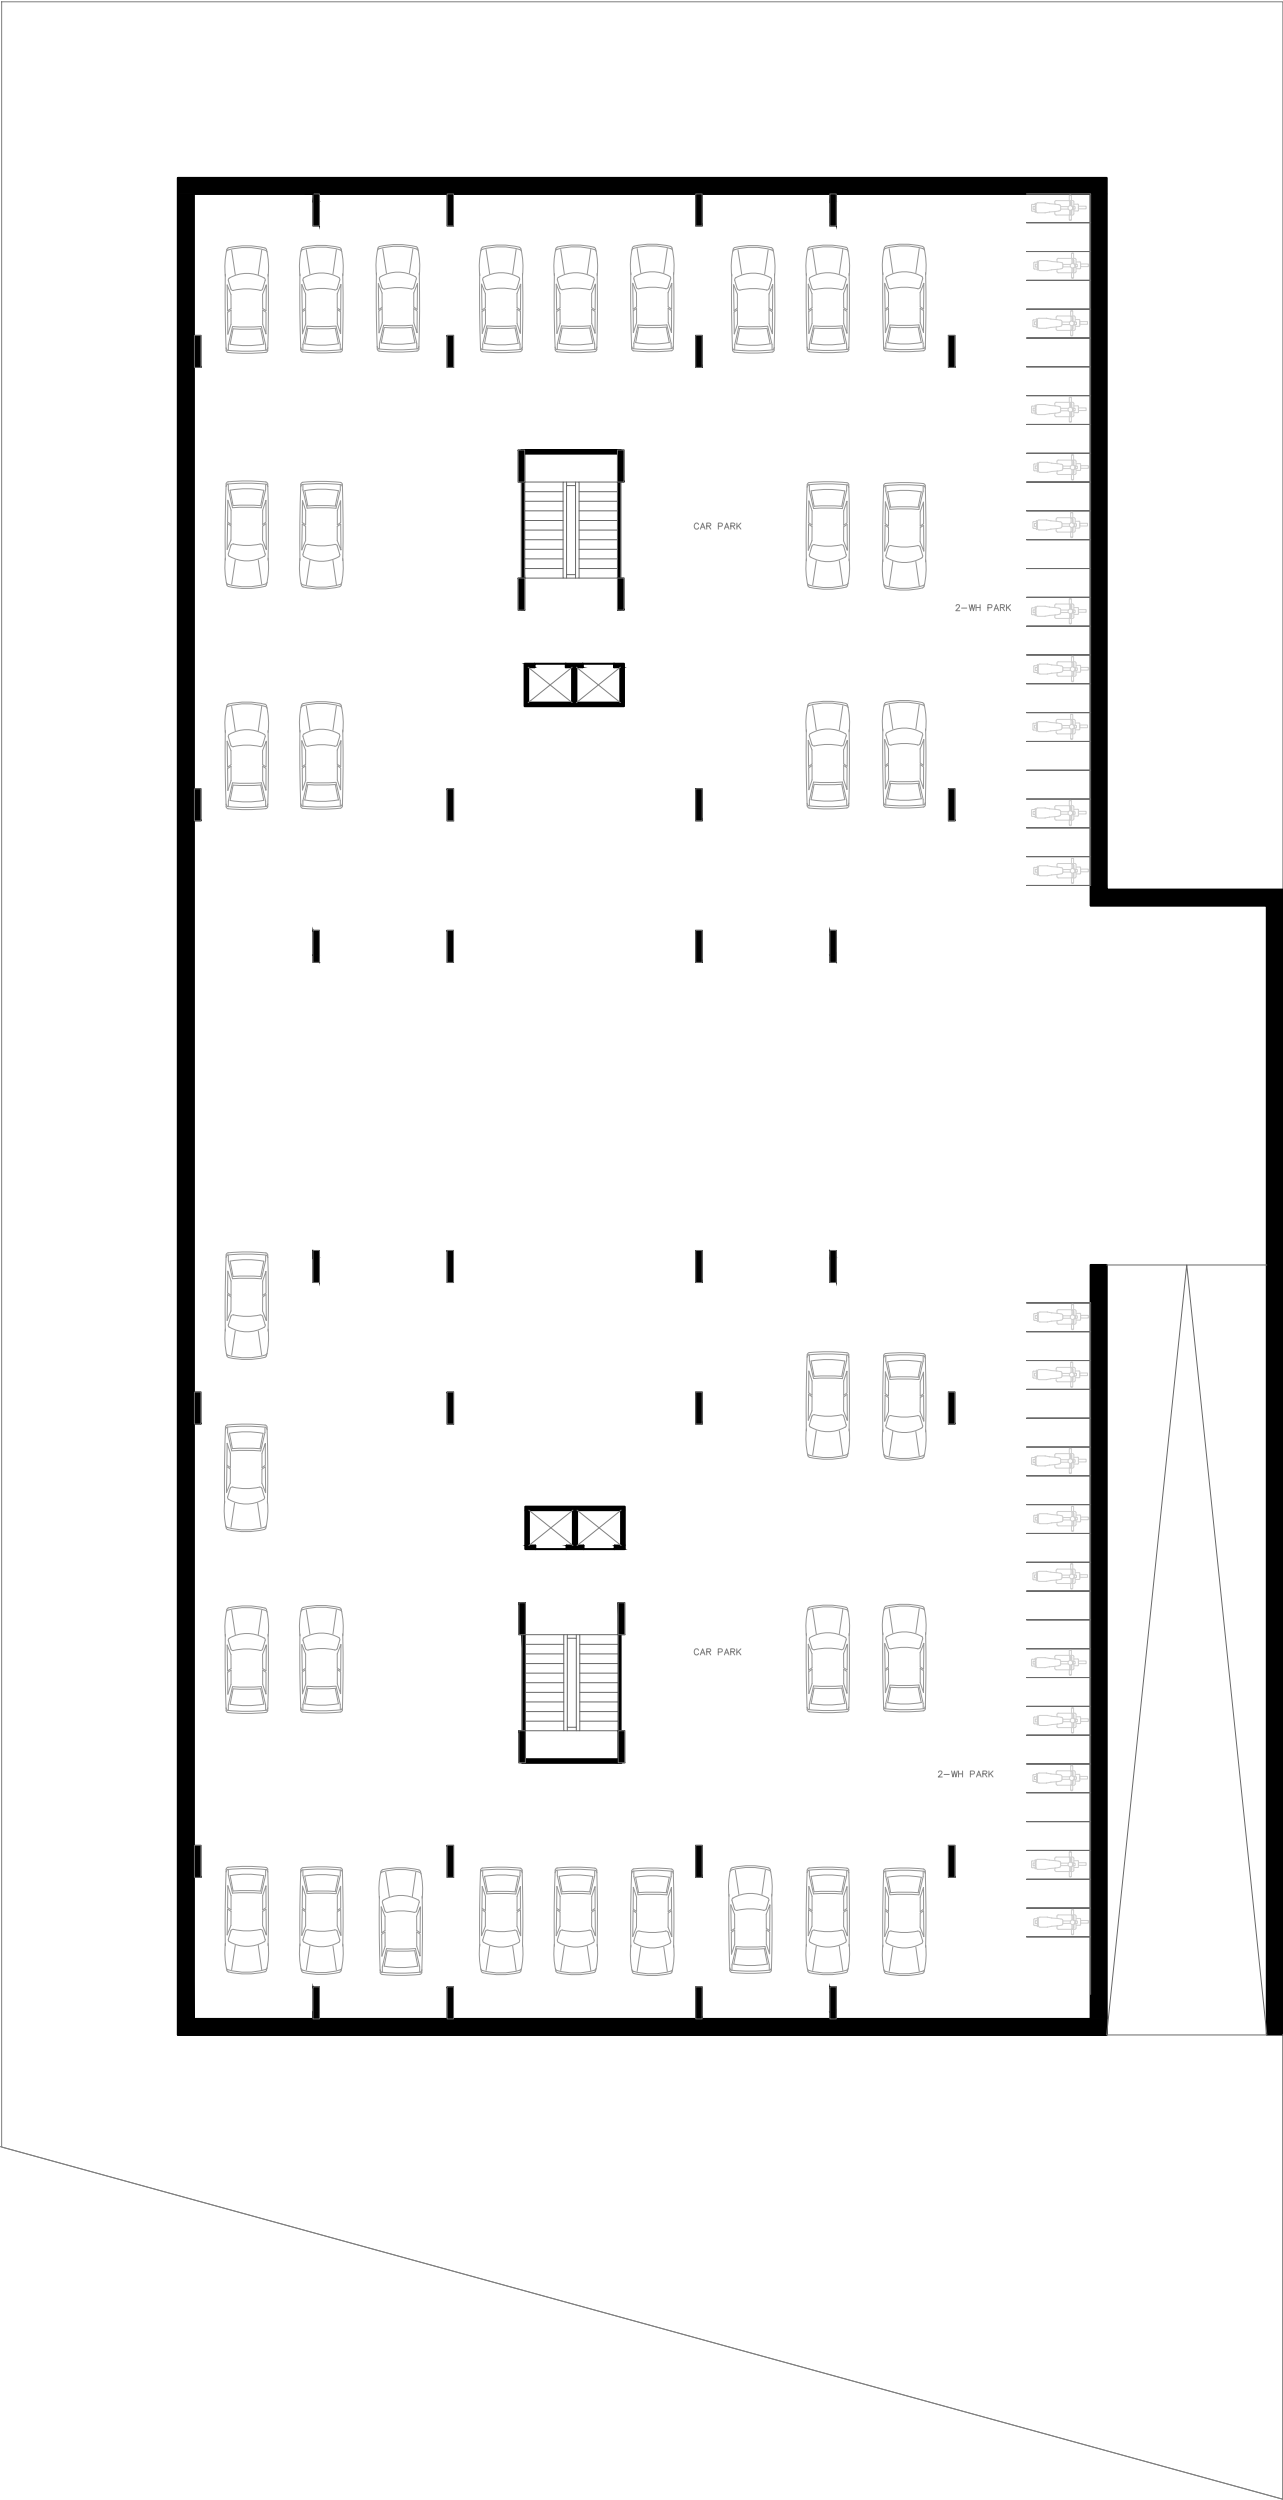

BASEMENT
CAR CAPACITY: 40
2WH CAPACITY 46




FLOOR PLAN - ODD LEVELS

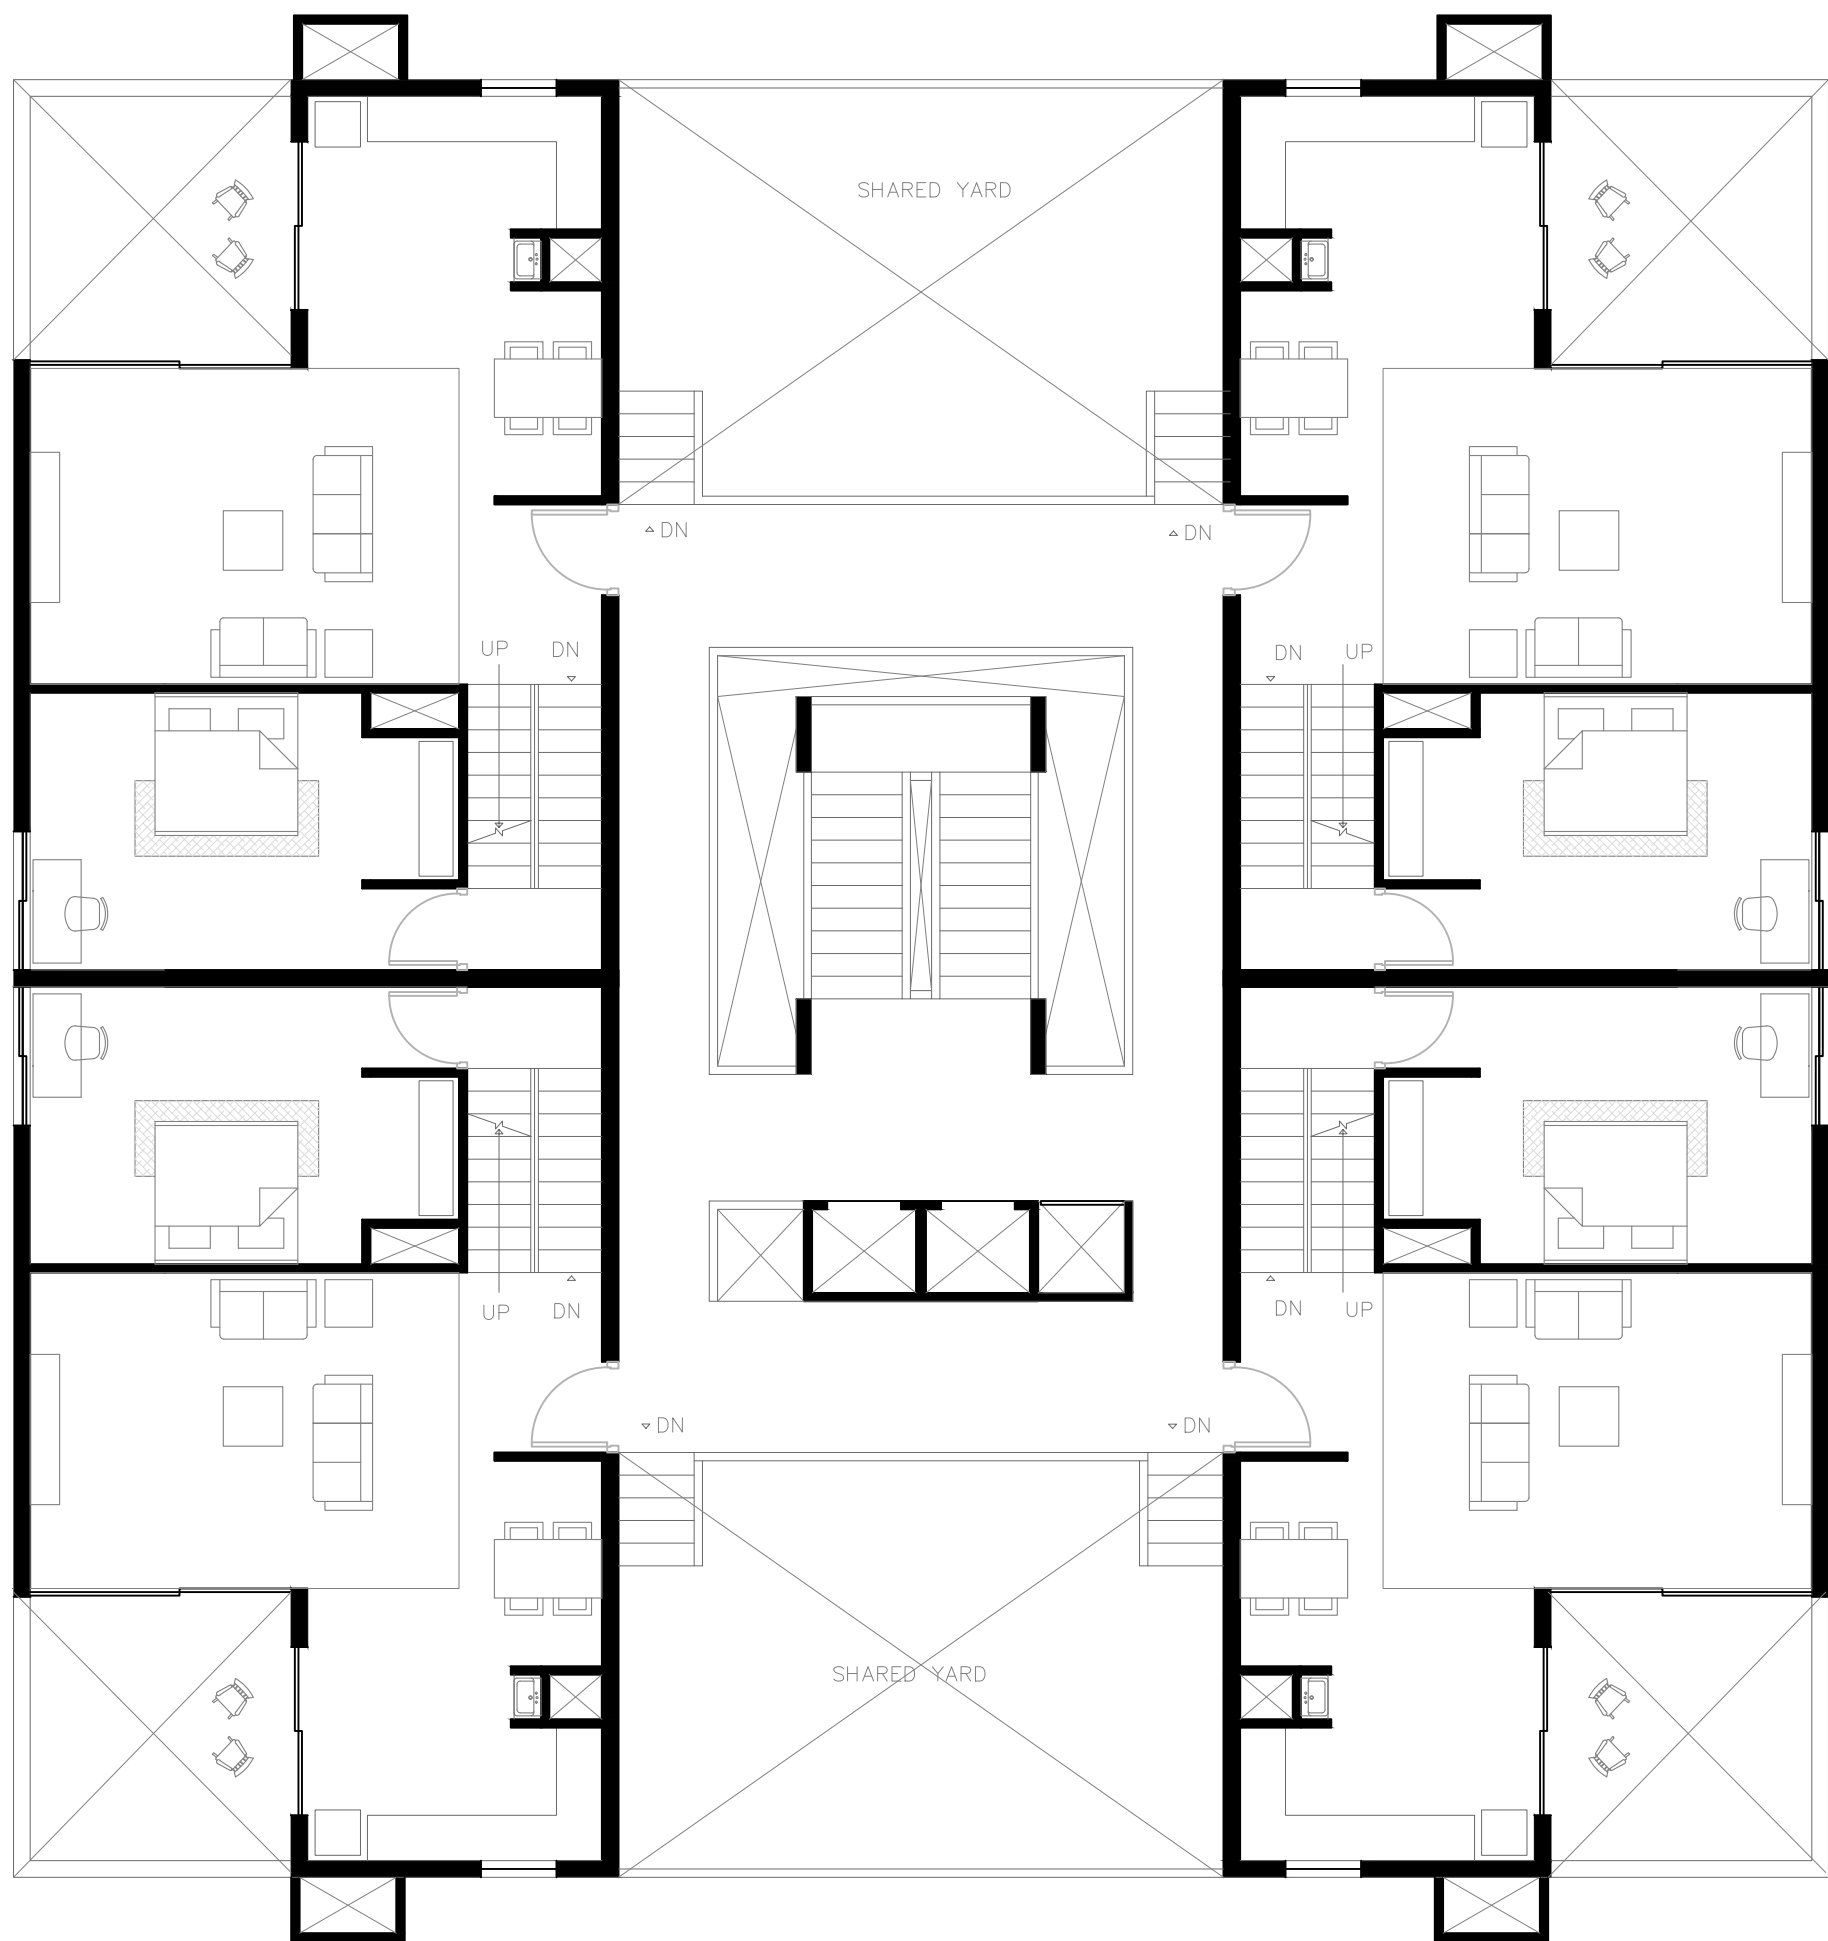


FLOOR PLATE - ODD LEVELS
CARPET AREA: 640 sq.m
BUILTUP AREA: 696 sq.m
SUPERBUILTUP AREA: 800 sq.m

FLOOR PLAN - EVEN LEVELS

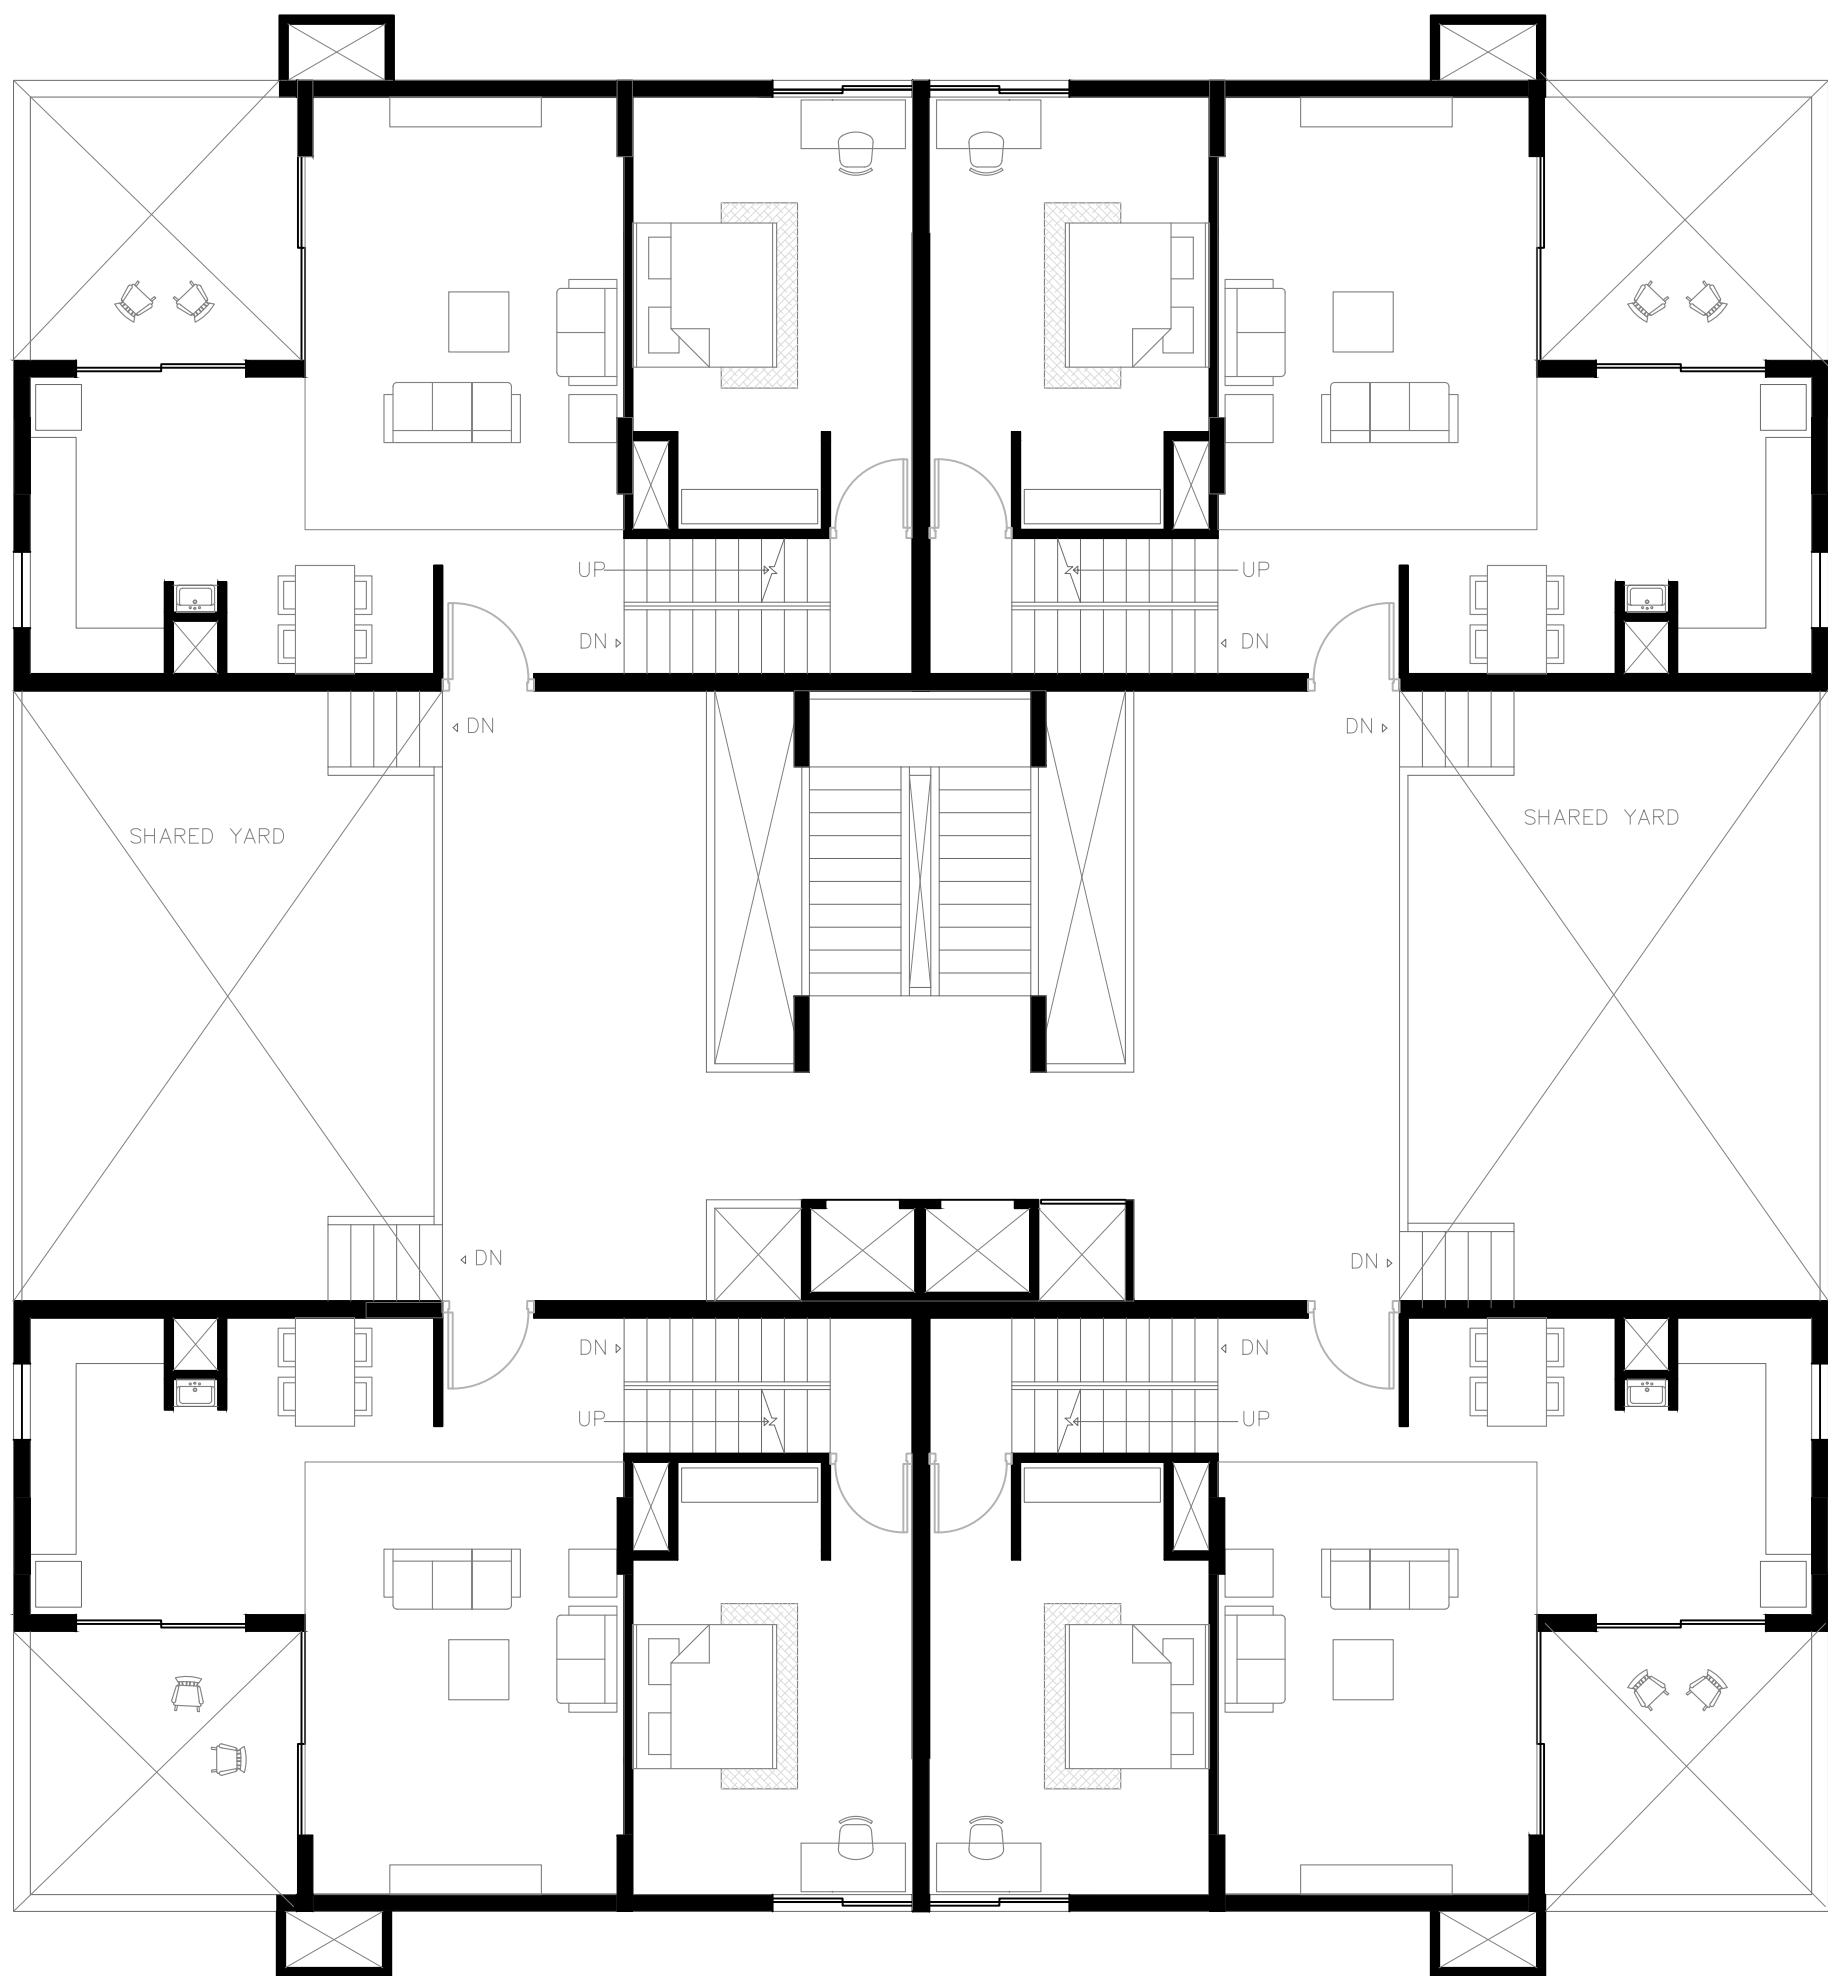


FLOOR PLATE - EVEN LEVELS
CARPET AREA: 640 sq.m
BUILTUP AREA: 696 sq.m
SUPERBUILTUP AREA: 800 sq.m

UNIT PLAN

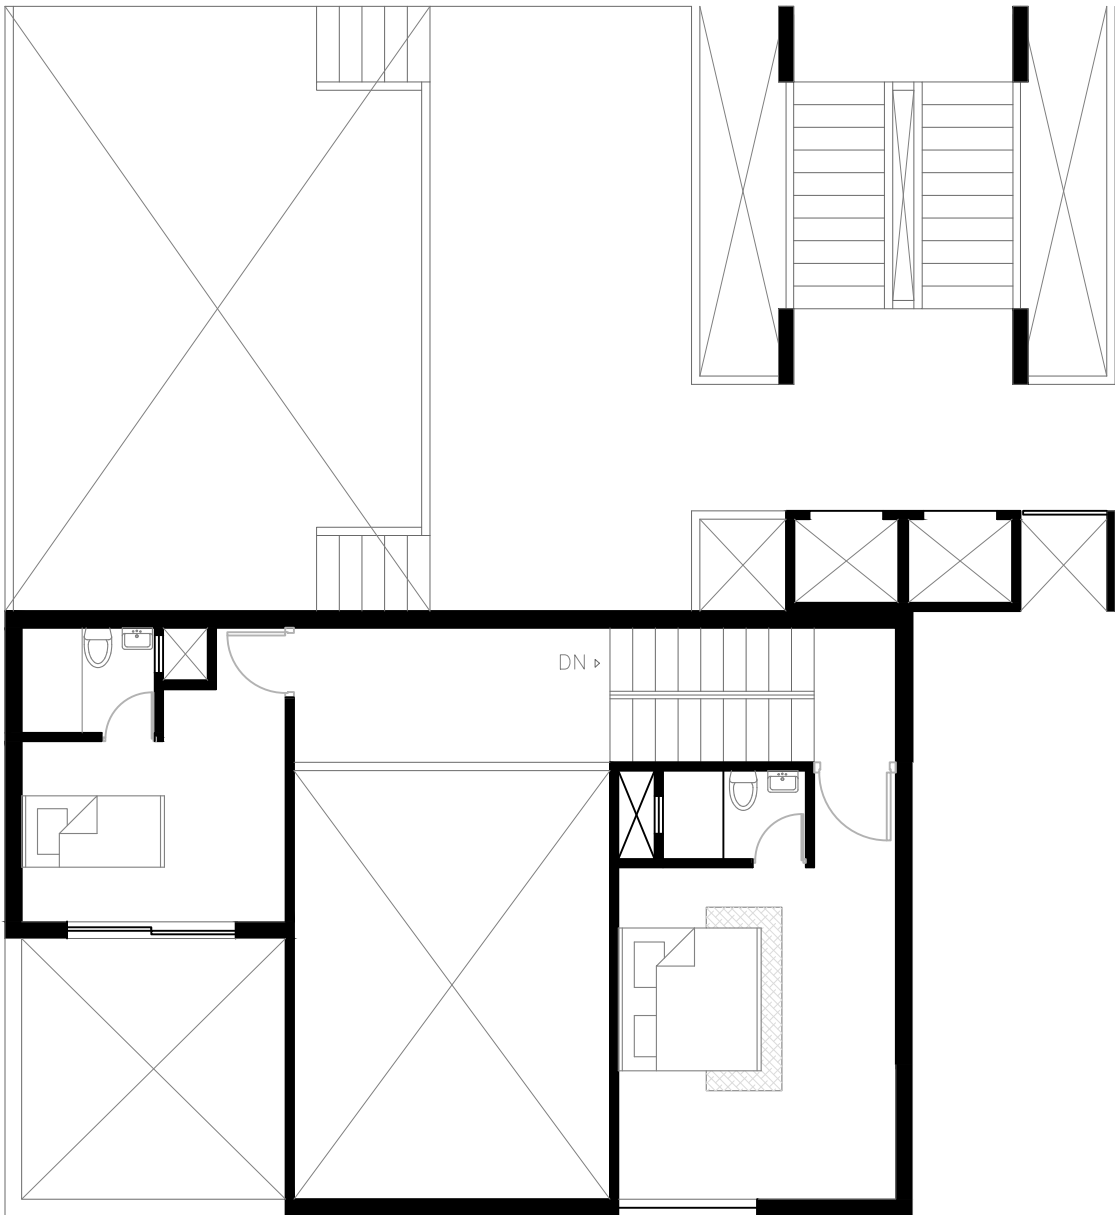

UNIT PLAN - UPPER LEVEL

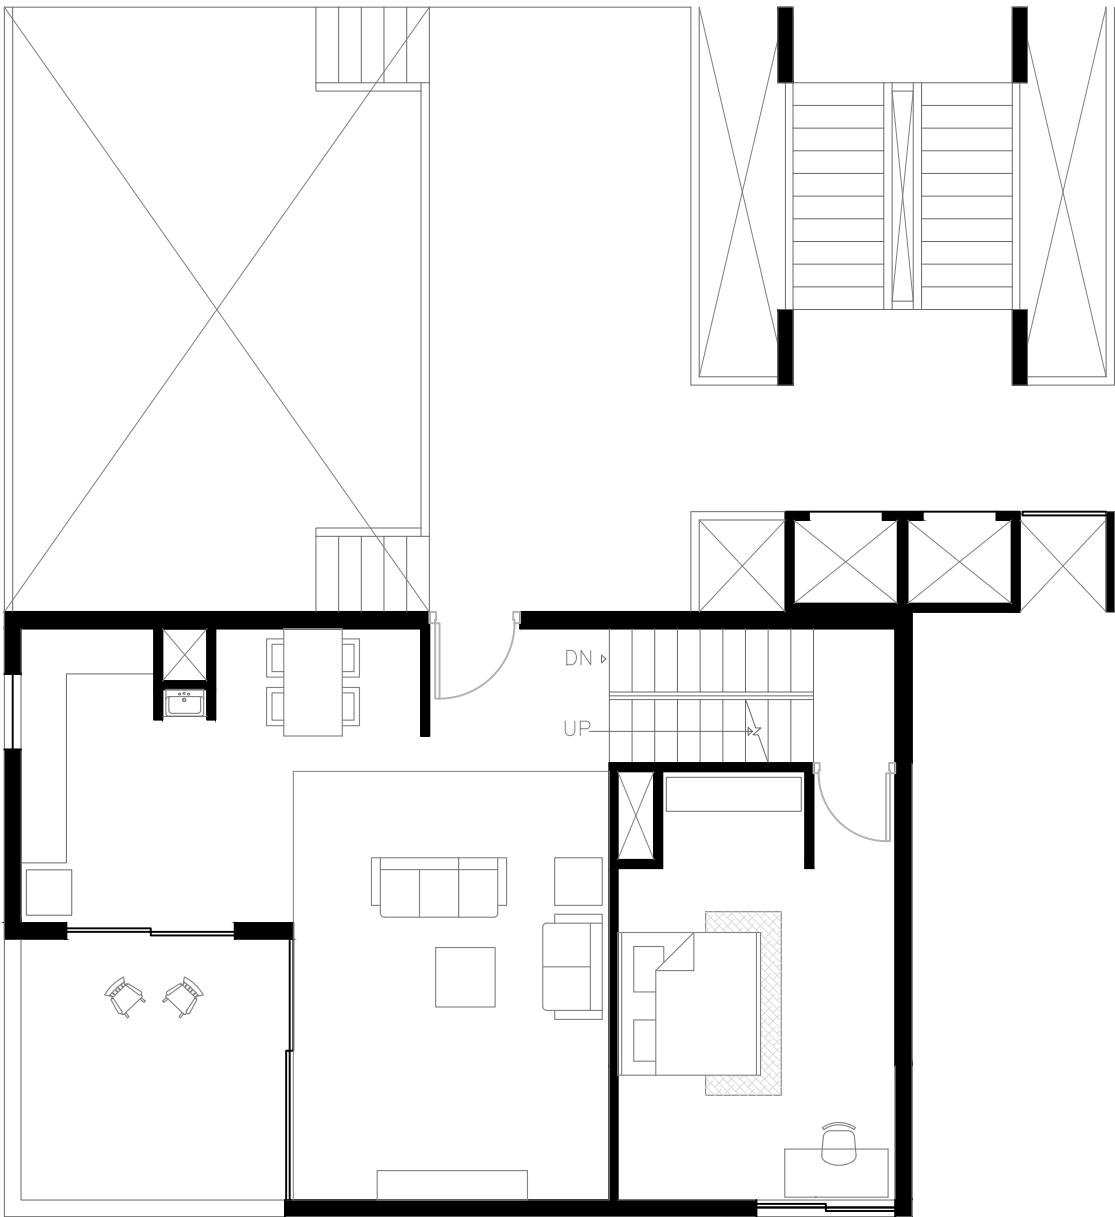


UNIT PLAN - ENTRY LEVEL

UNIT PLAN
CARPET AREA: 160 sq.m
BUILTUP AREA: 174 sq.m
SUPERBUILTUP AREA: 200sq.m



L3 STUDIO: OIKOPOLIS
THE RISE OF THE COOPERATIVE
TIME PROBLEM: 4
AJAY CHOVATIA |UA0616

UNIT PLAN
SCALE - 1:100


UNIT SECTIONS

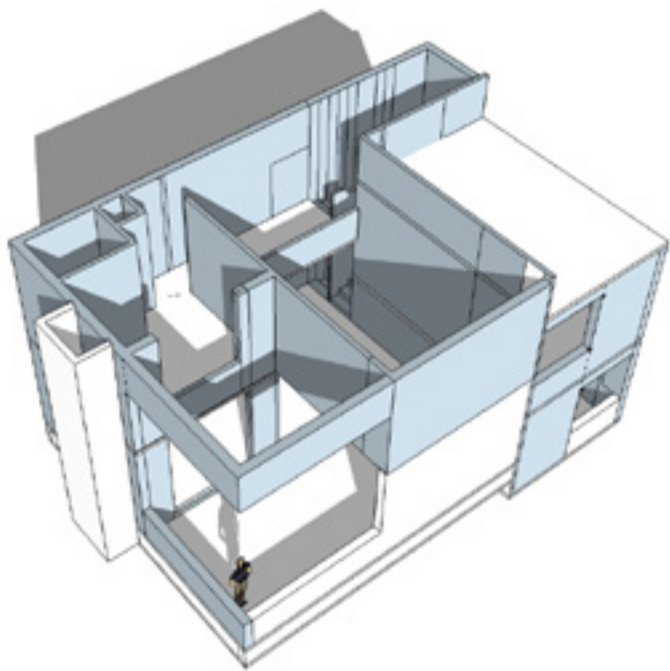


3BHK UNIT

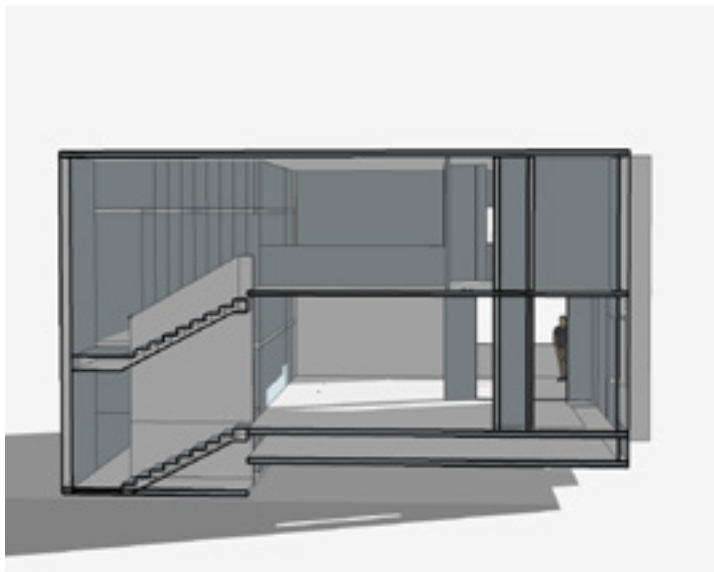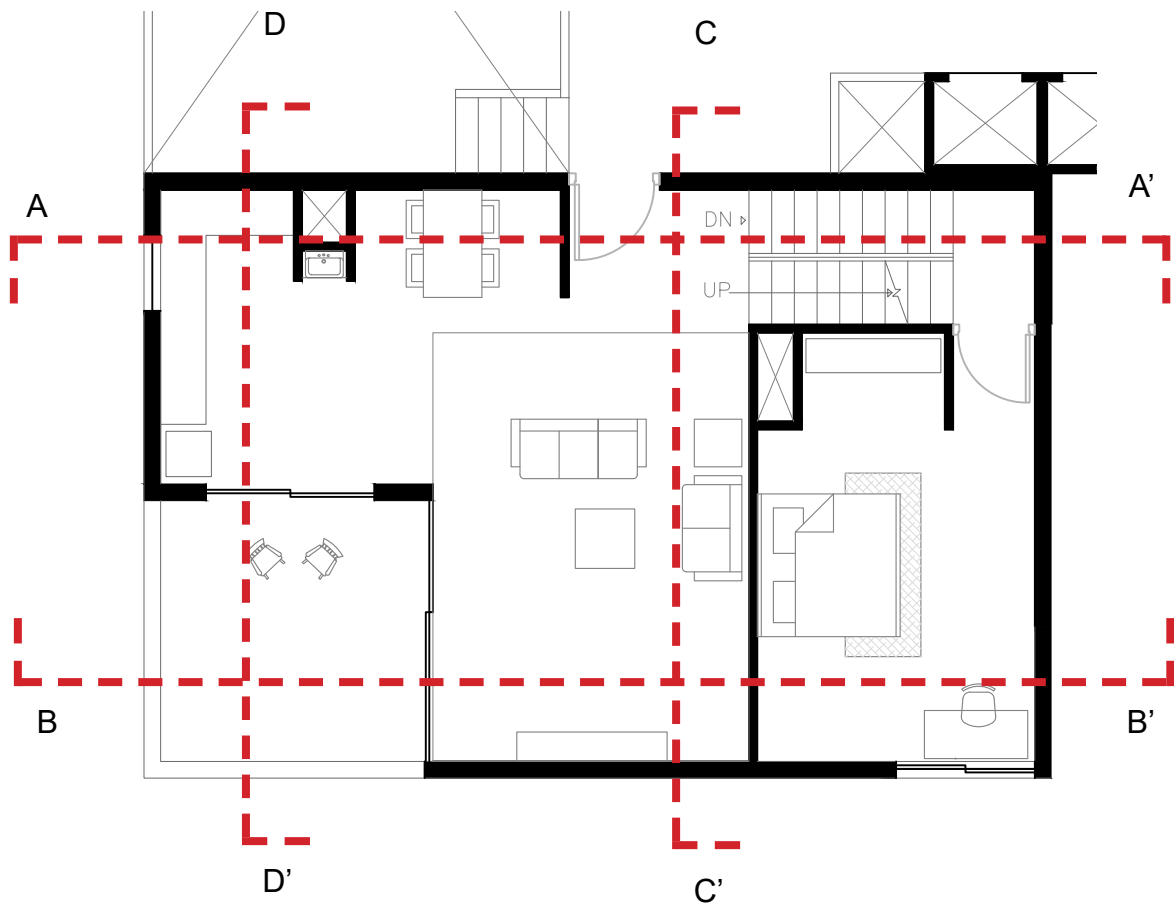


AA'

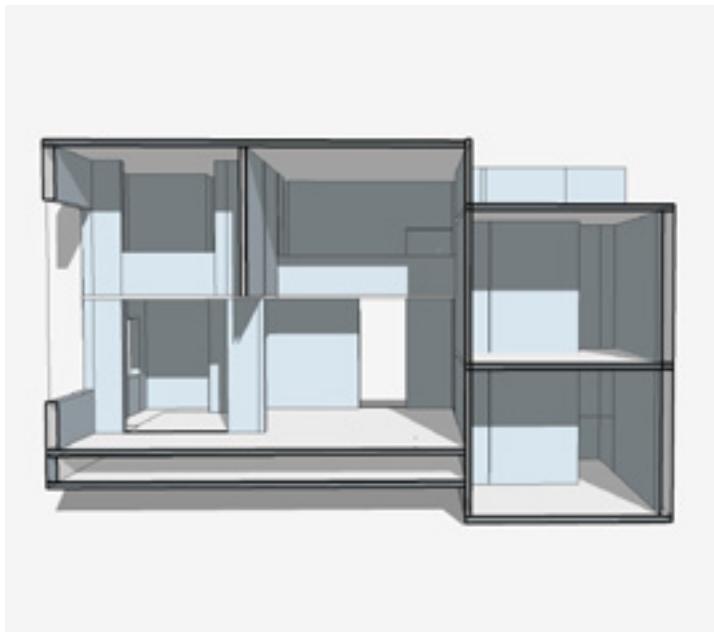


BB'

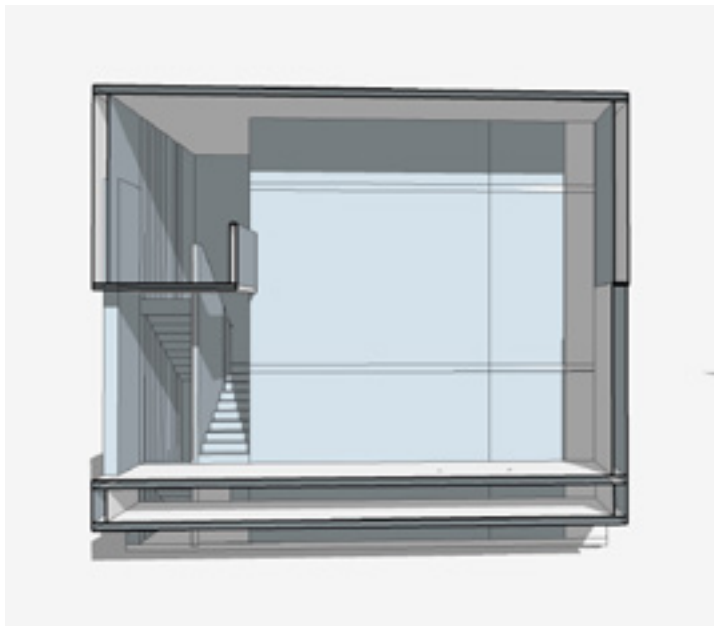

CC'

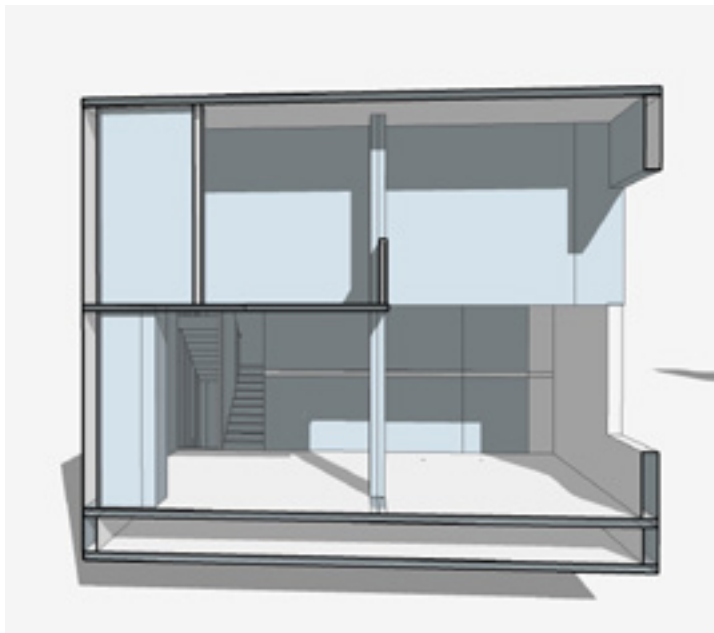

DD'

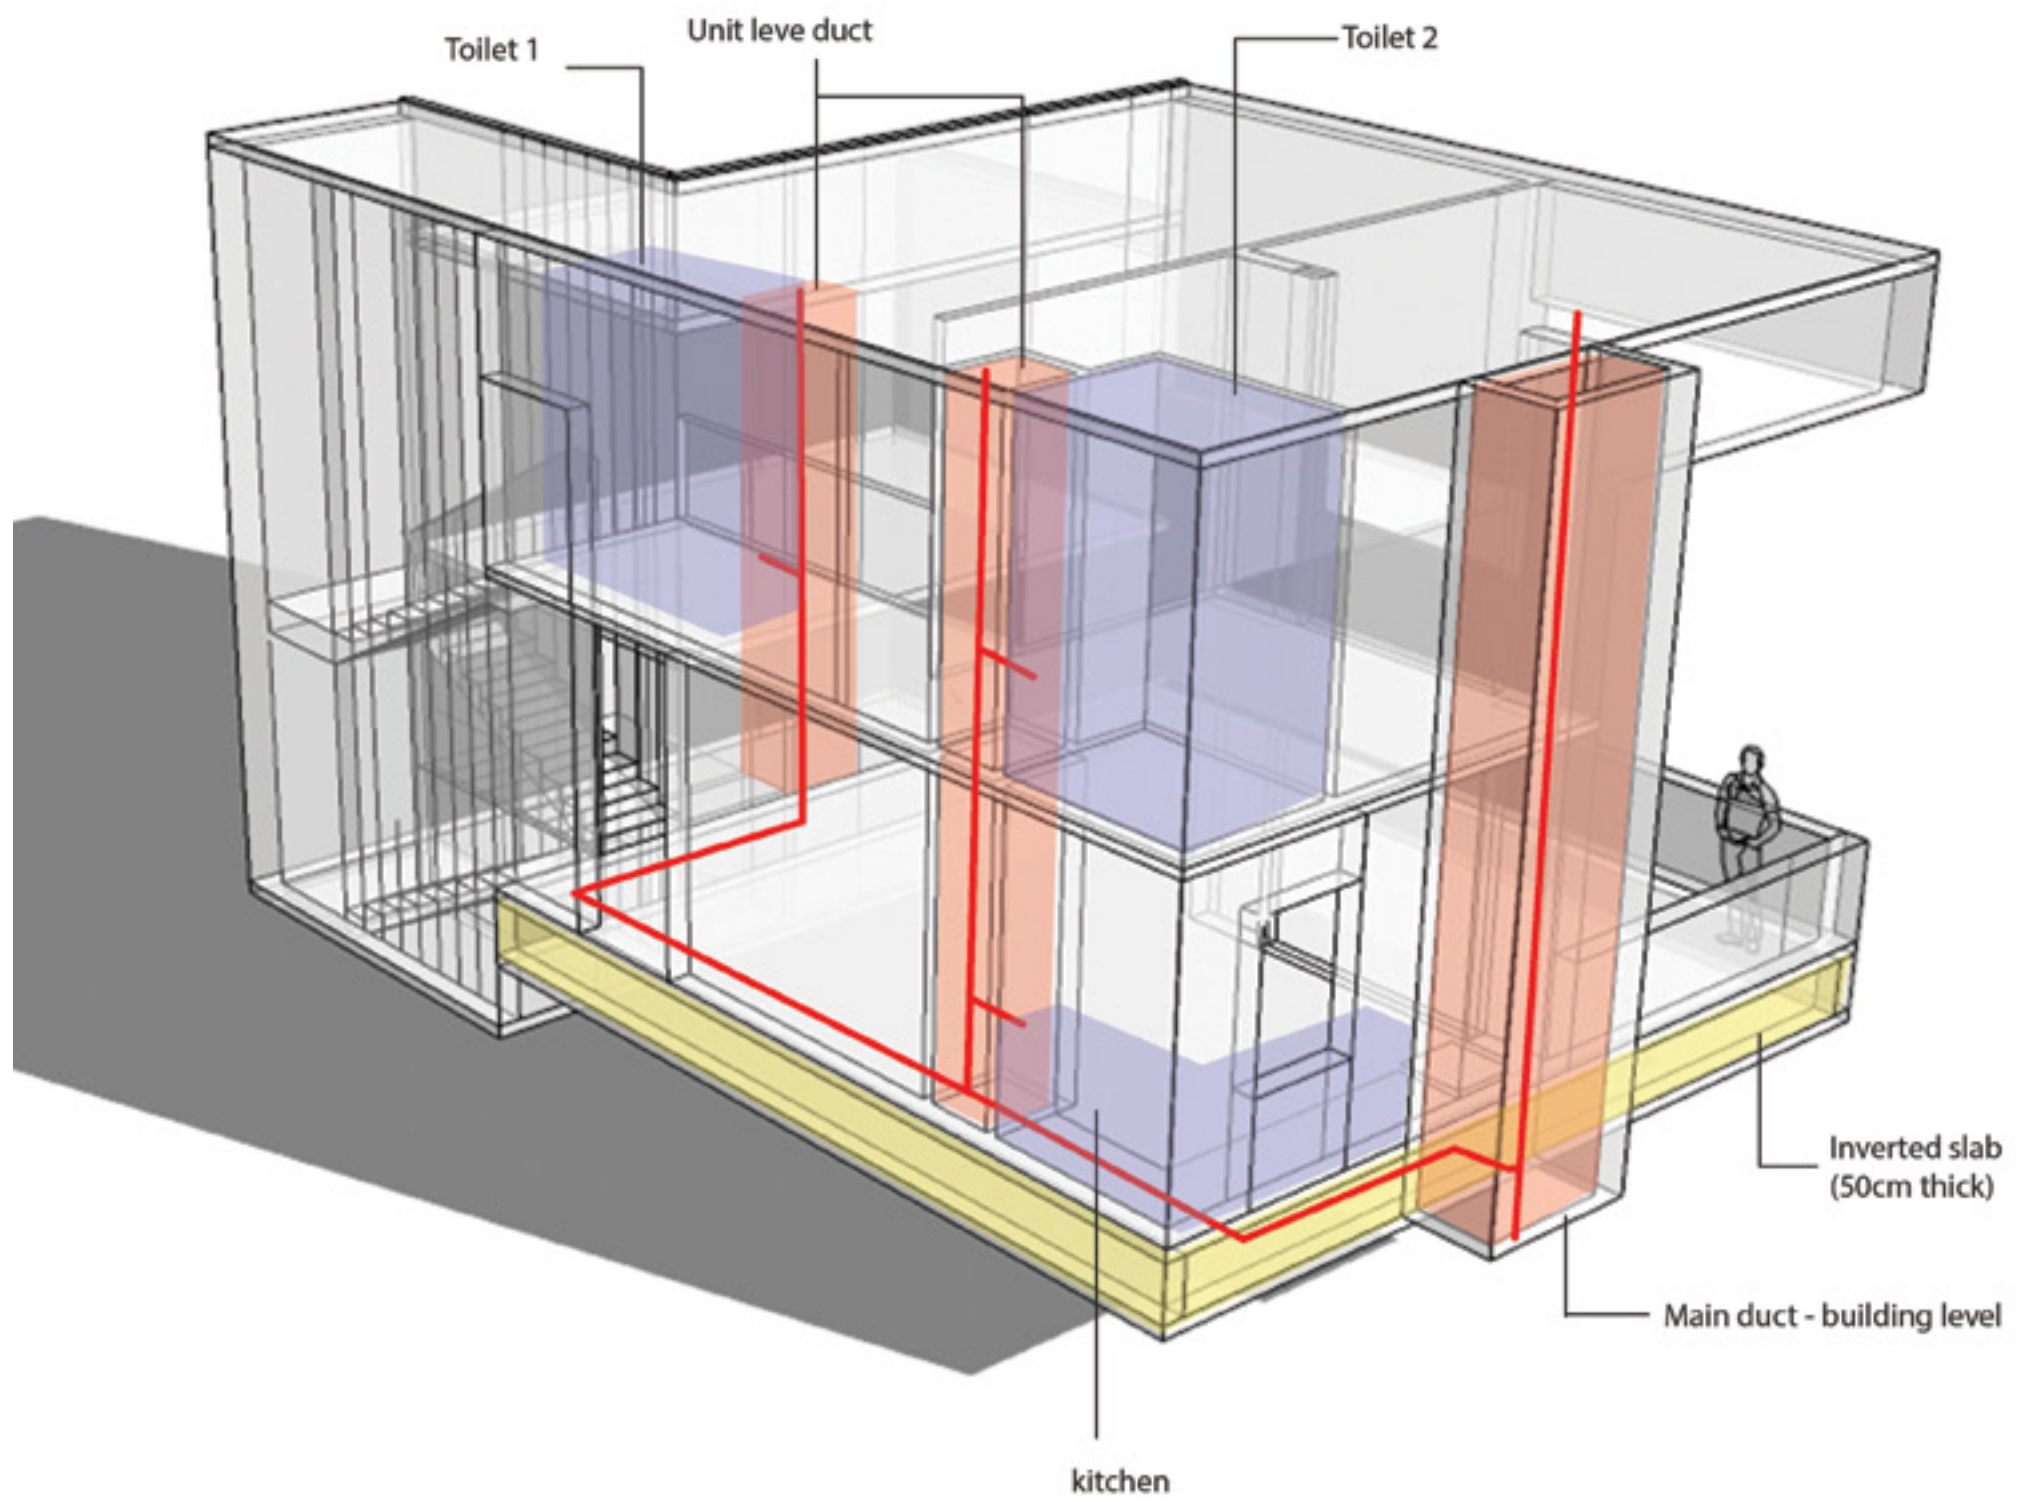

VIEWS



VIEWS

