


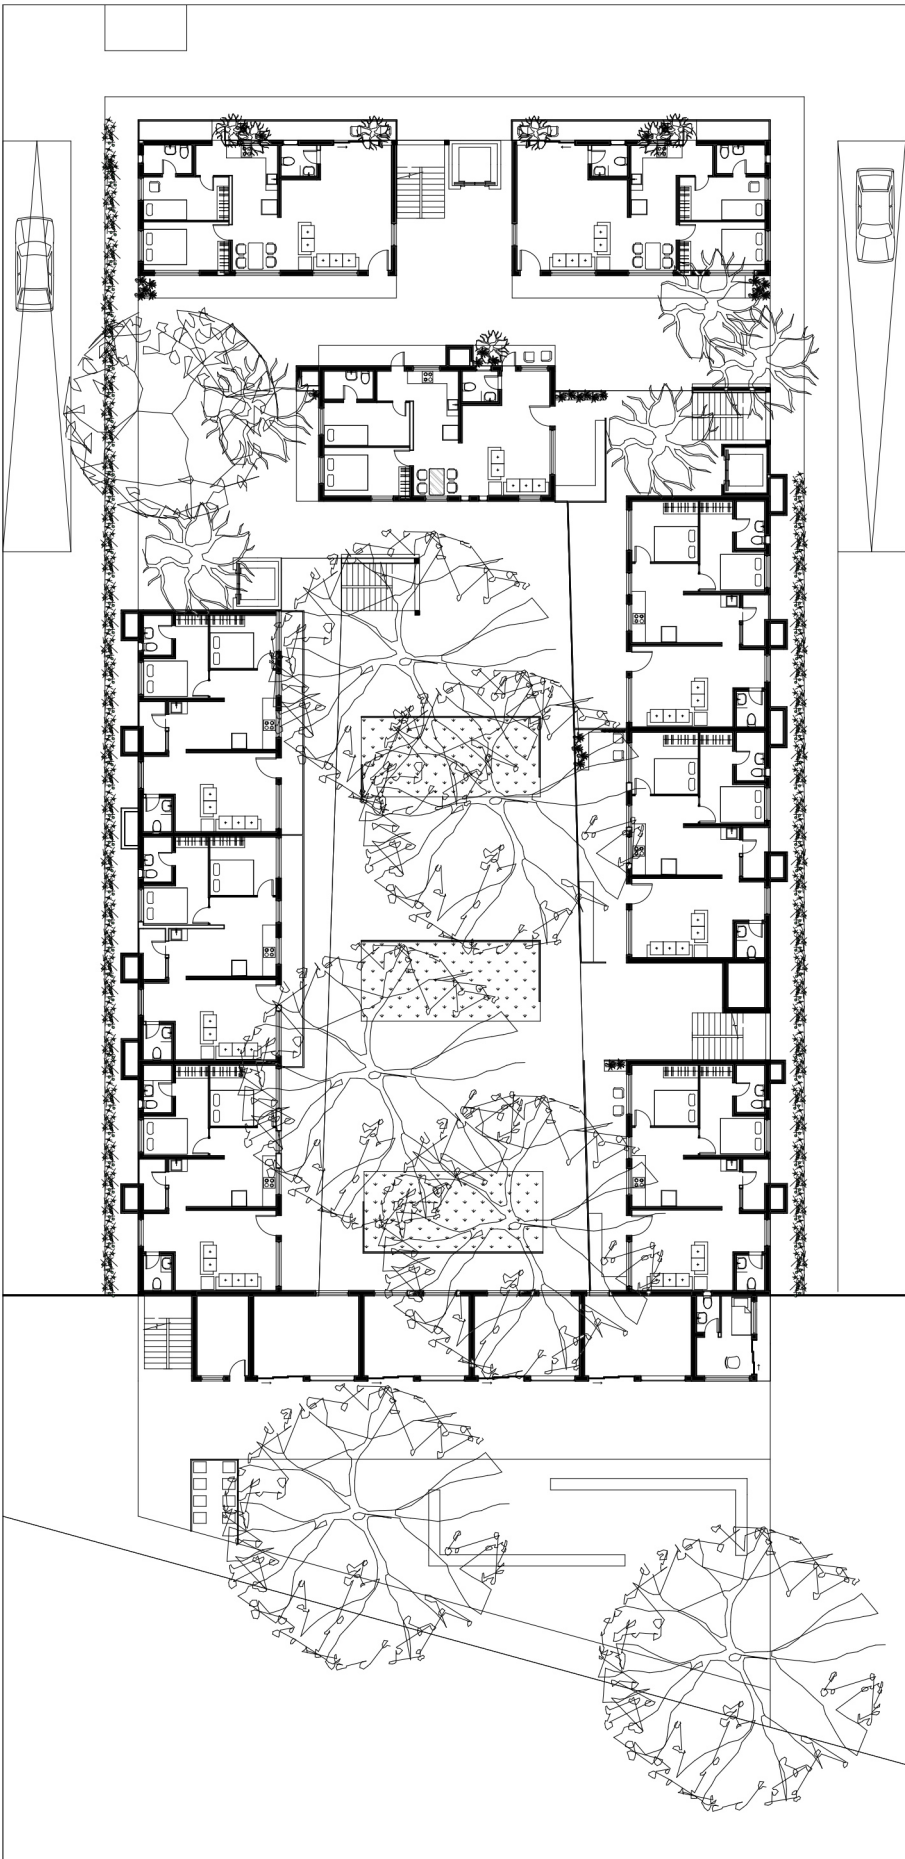
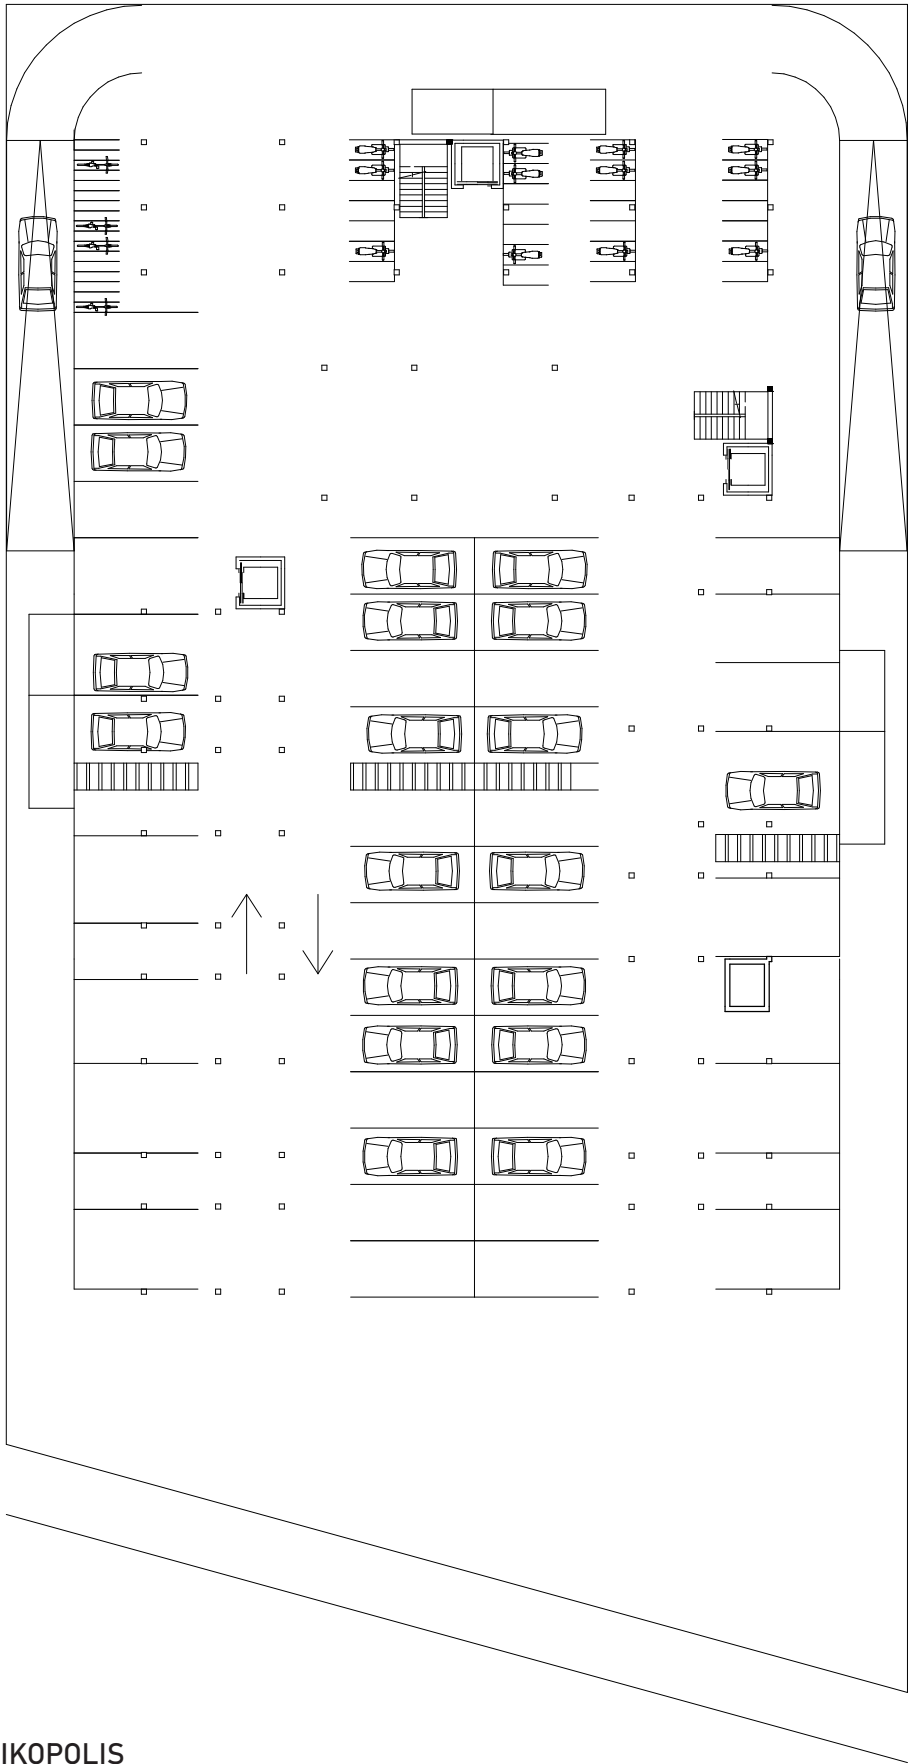



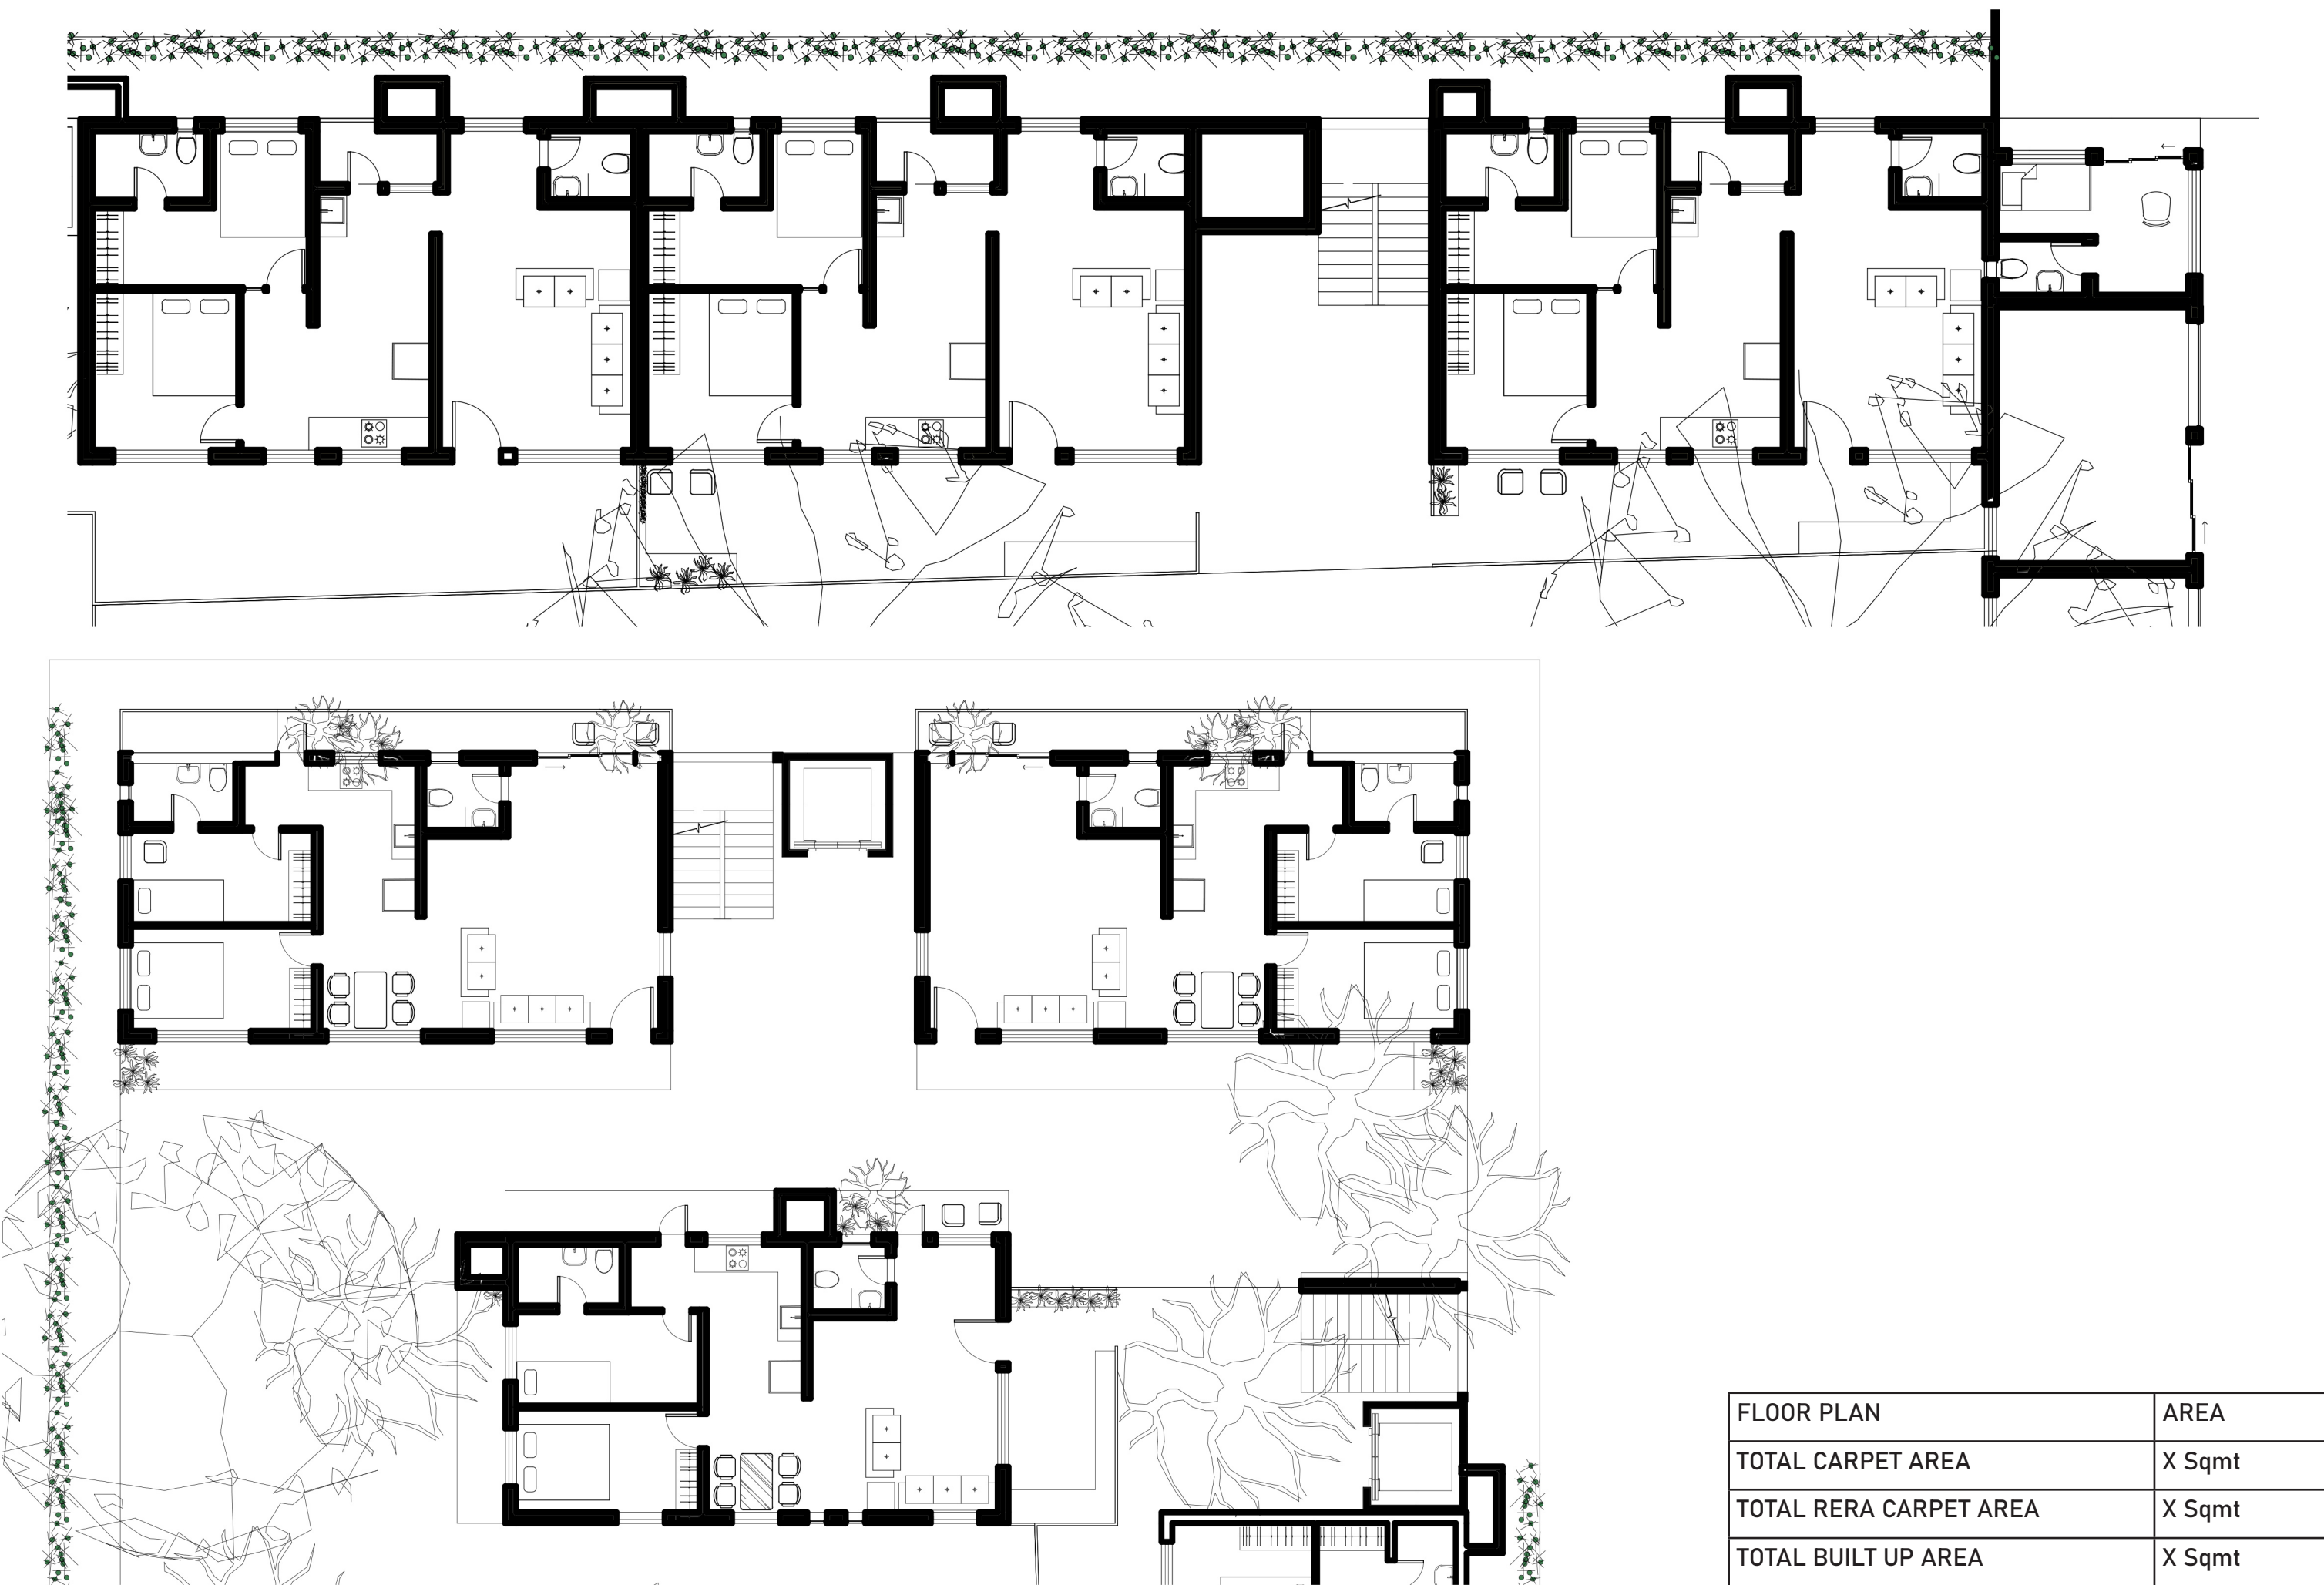



SITE PLAN	2900 sq m
TOTAL CARPET AREA	5400 Sqmt
TOTAL RERA CARPET AREA	7205 Sqmt
TOTAL BUILT UP AREA	7205 Sqmt
TOTAL SUPER BUILT UP AREA	7765 Sqmt
FSI CONSUMED	2.67








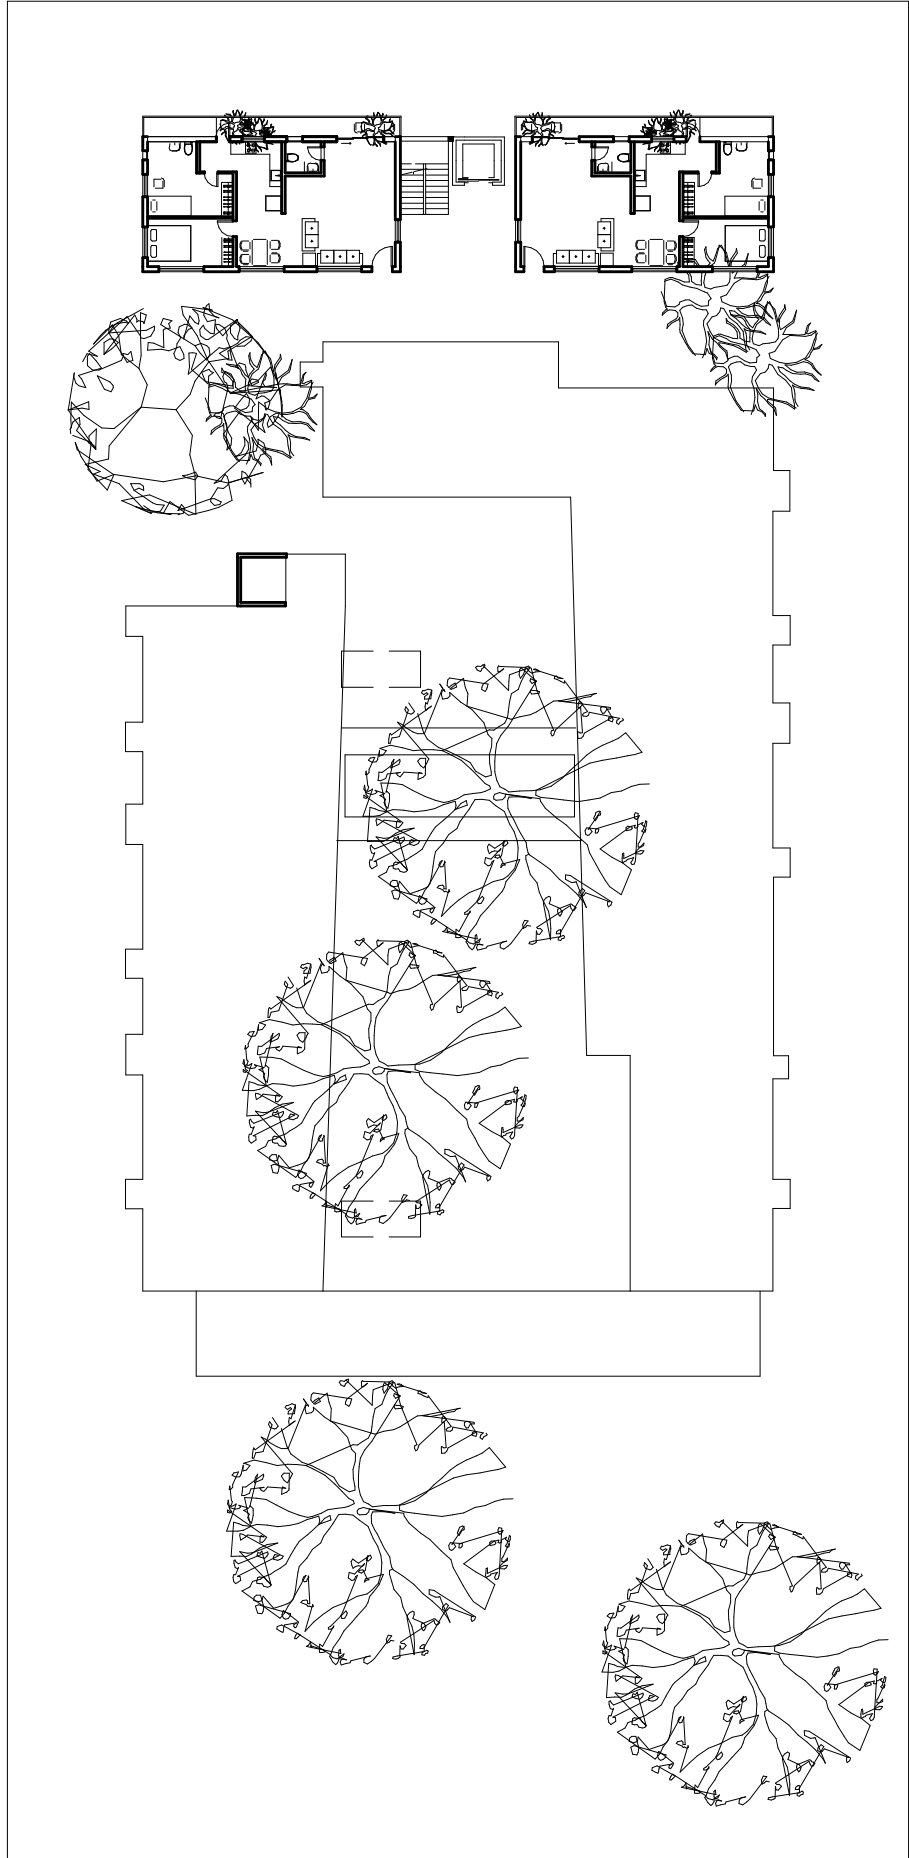


FLOOR PLAN	AREA
TOTAL CARPET AREA	X Sqmt
TOTAL RERA CARPET AREA	X Sqmt
TOTAL BUILT UP AREA	X Sqmt
SUPER BUILT UP AREA	X Sqmt

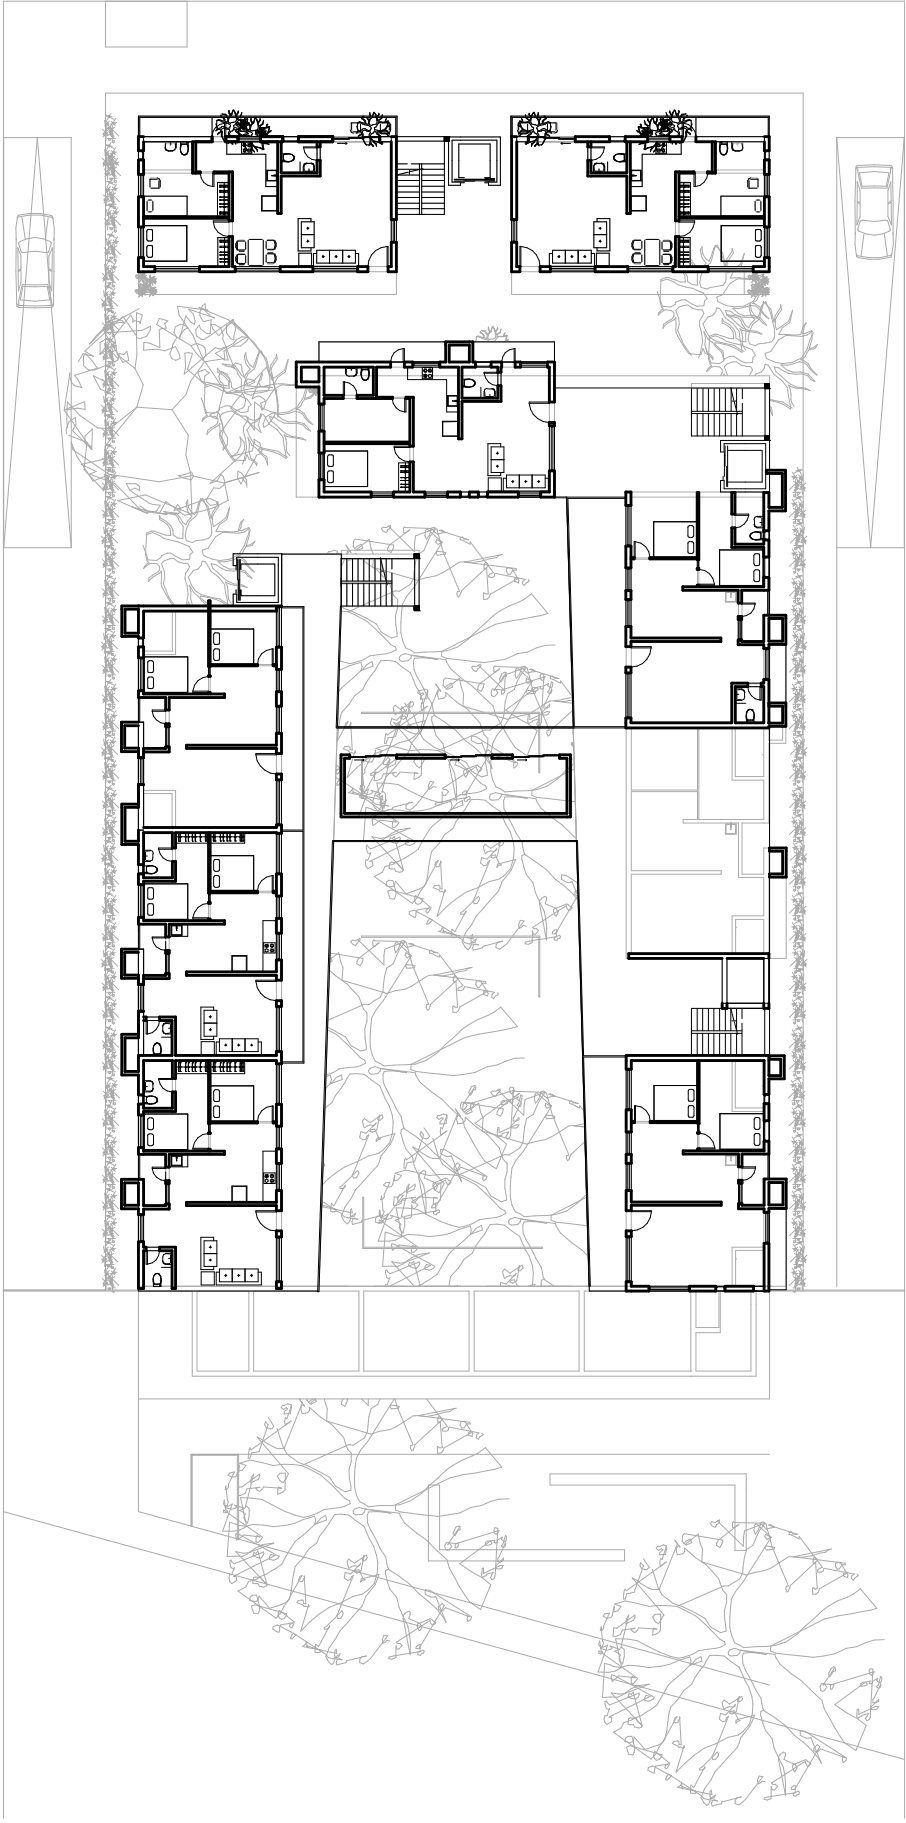




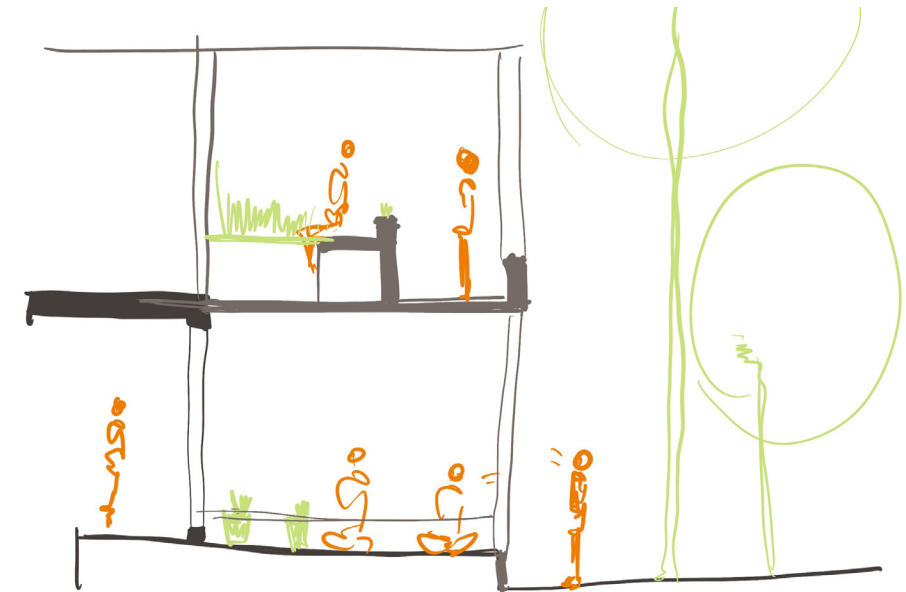
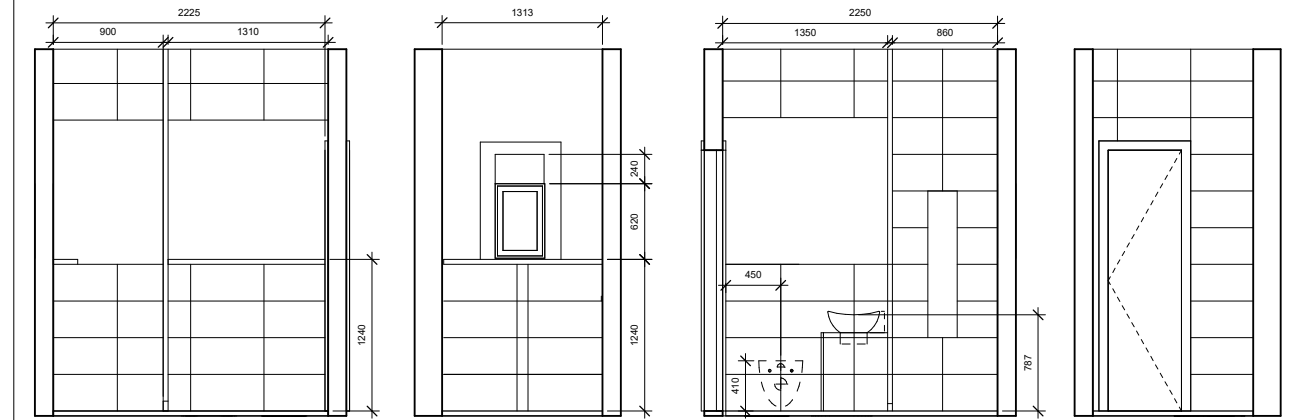


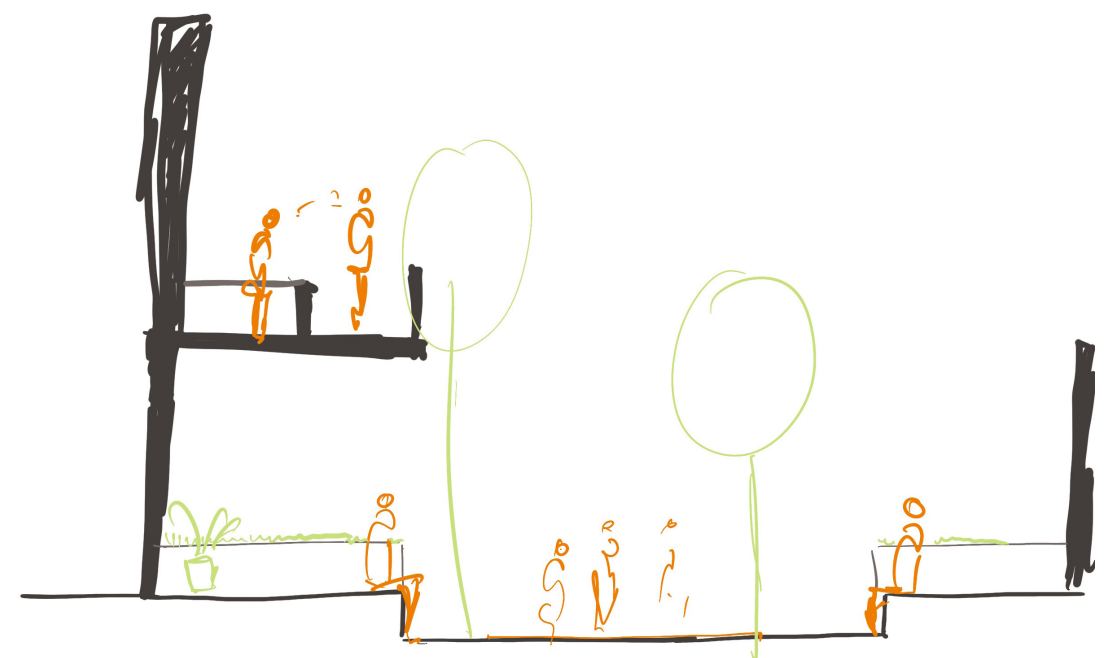

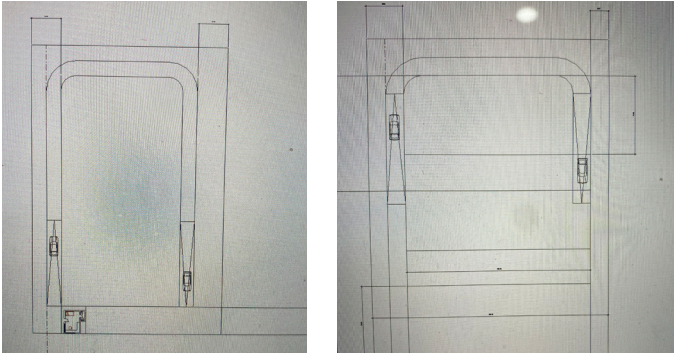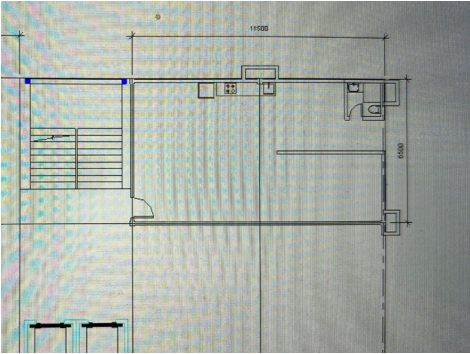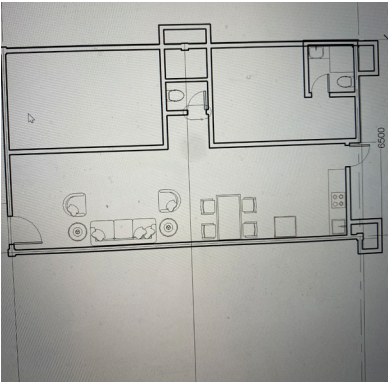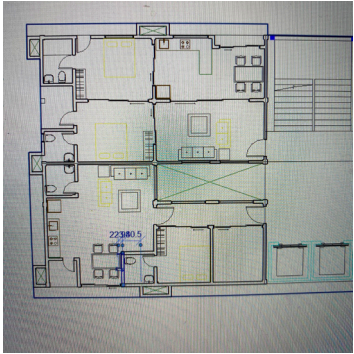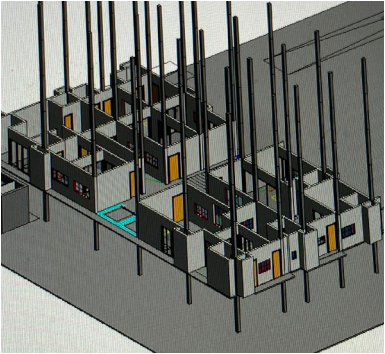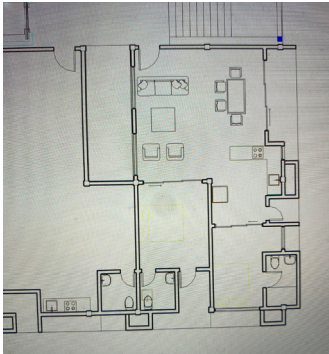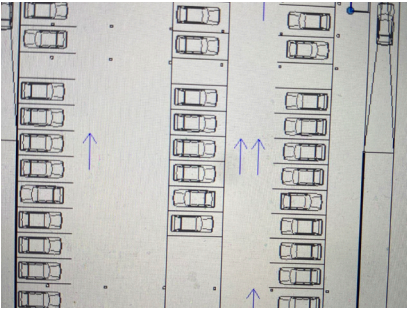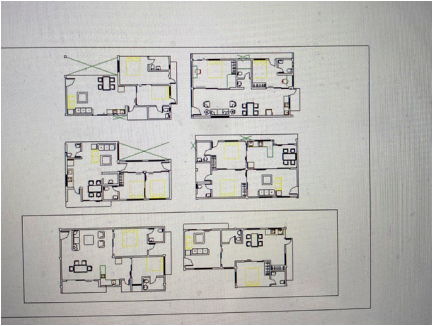
2 HOURS	4 HOURS	6 HOURS	gist Site level division, entry exit etc
			
8 HOURS	10 HOURS	12 HOURS	Unit level options
			
14 HOURS	16 HOURS	18 HOURS	Unit level options and massing
			
20 HOURS	22 HOURS	24 HOURS	Site calculations and parking and ground design
			

Time problem Prep


Door window options

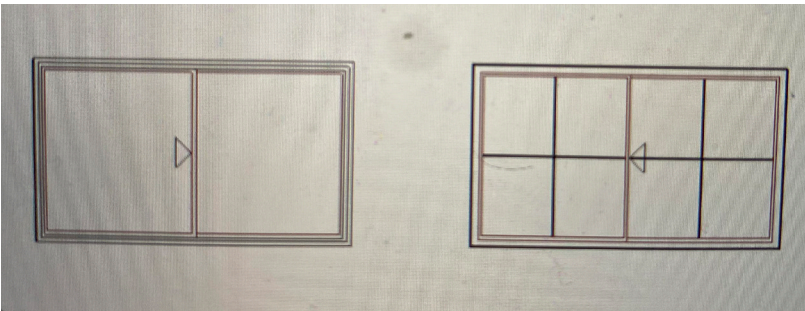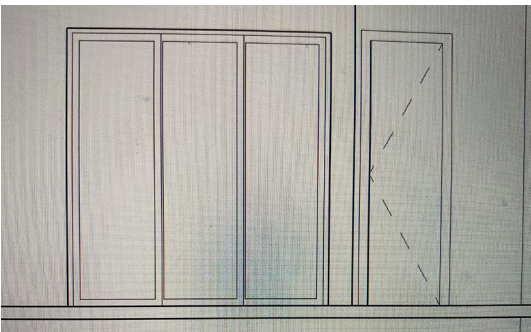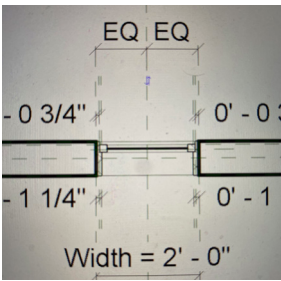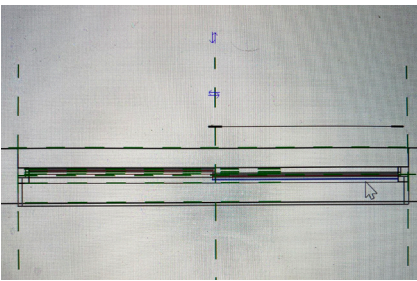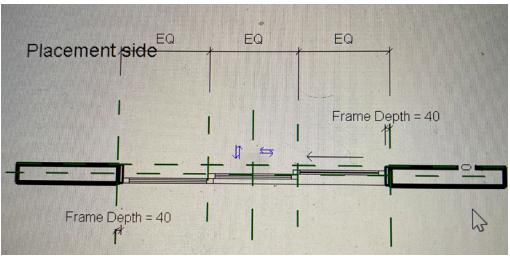


Toilet options

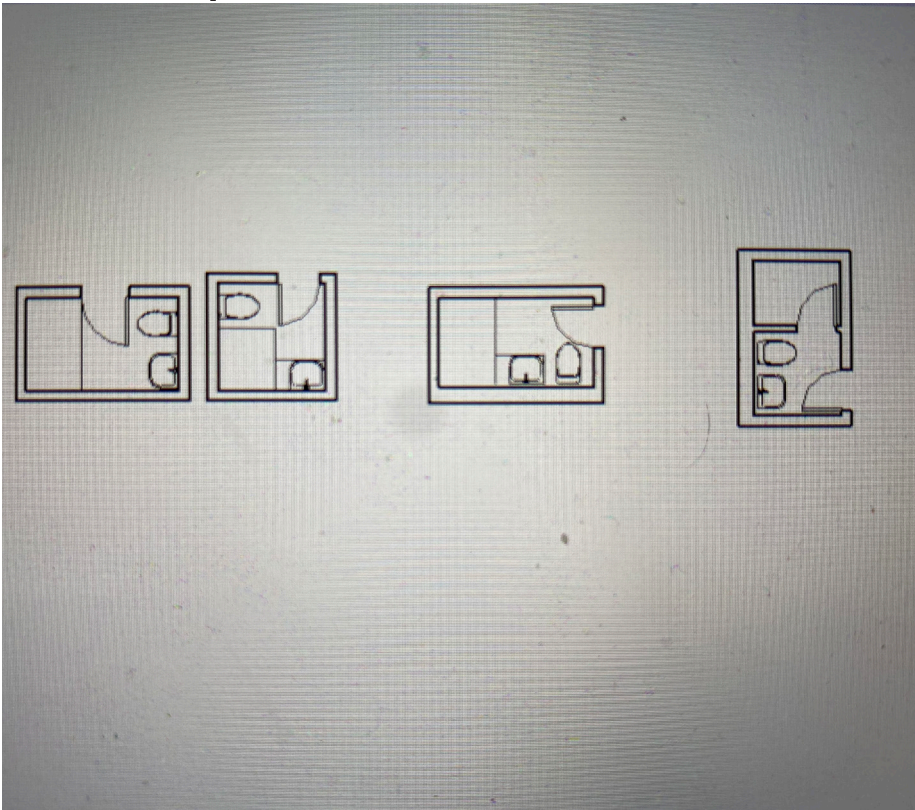

Furniture layout

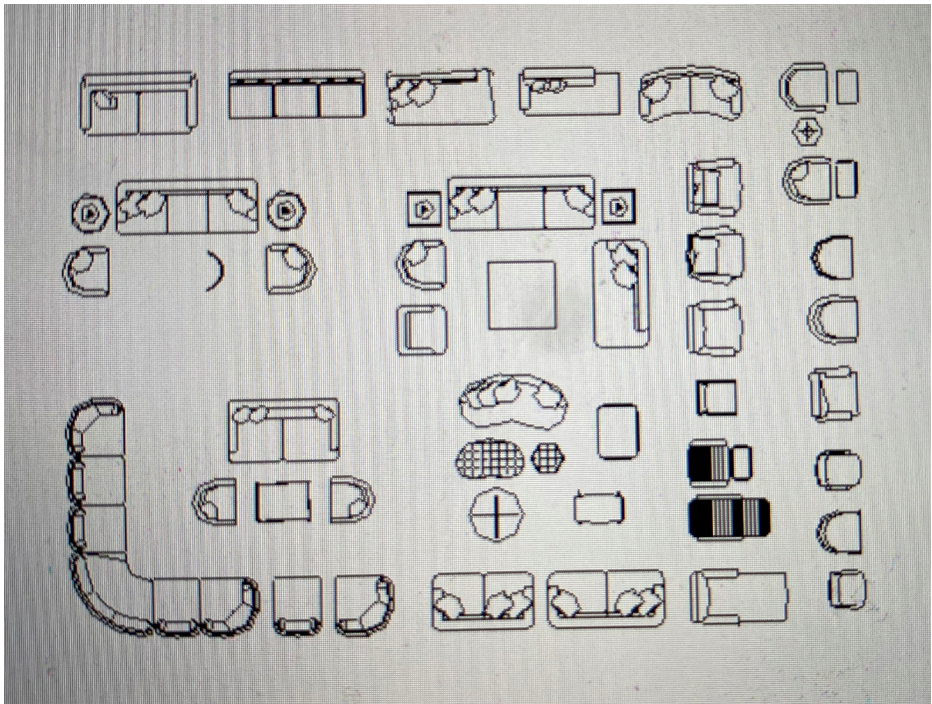

Sitting spaces layout

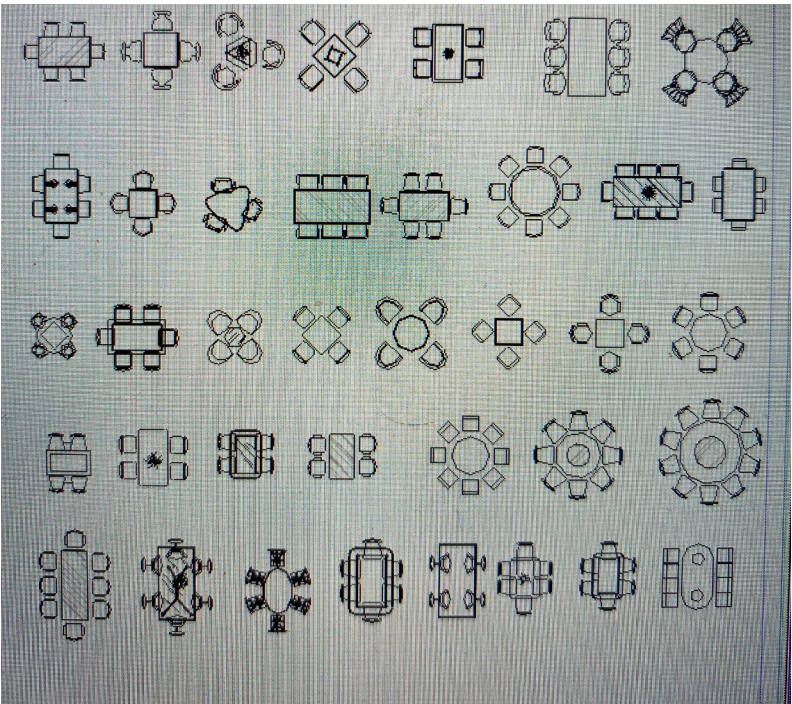

Playground equipment

