


SITE PLAN

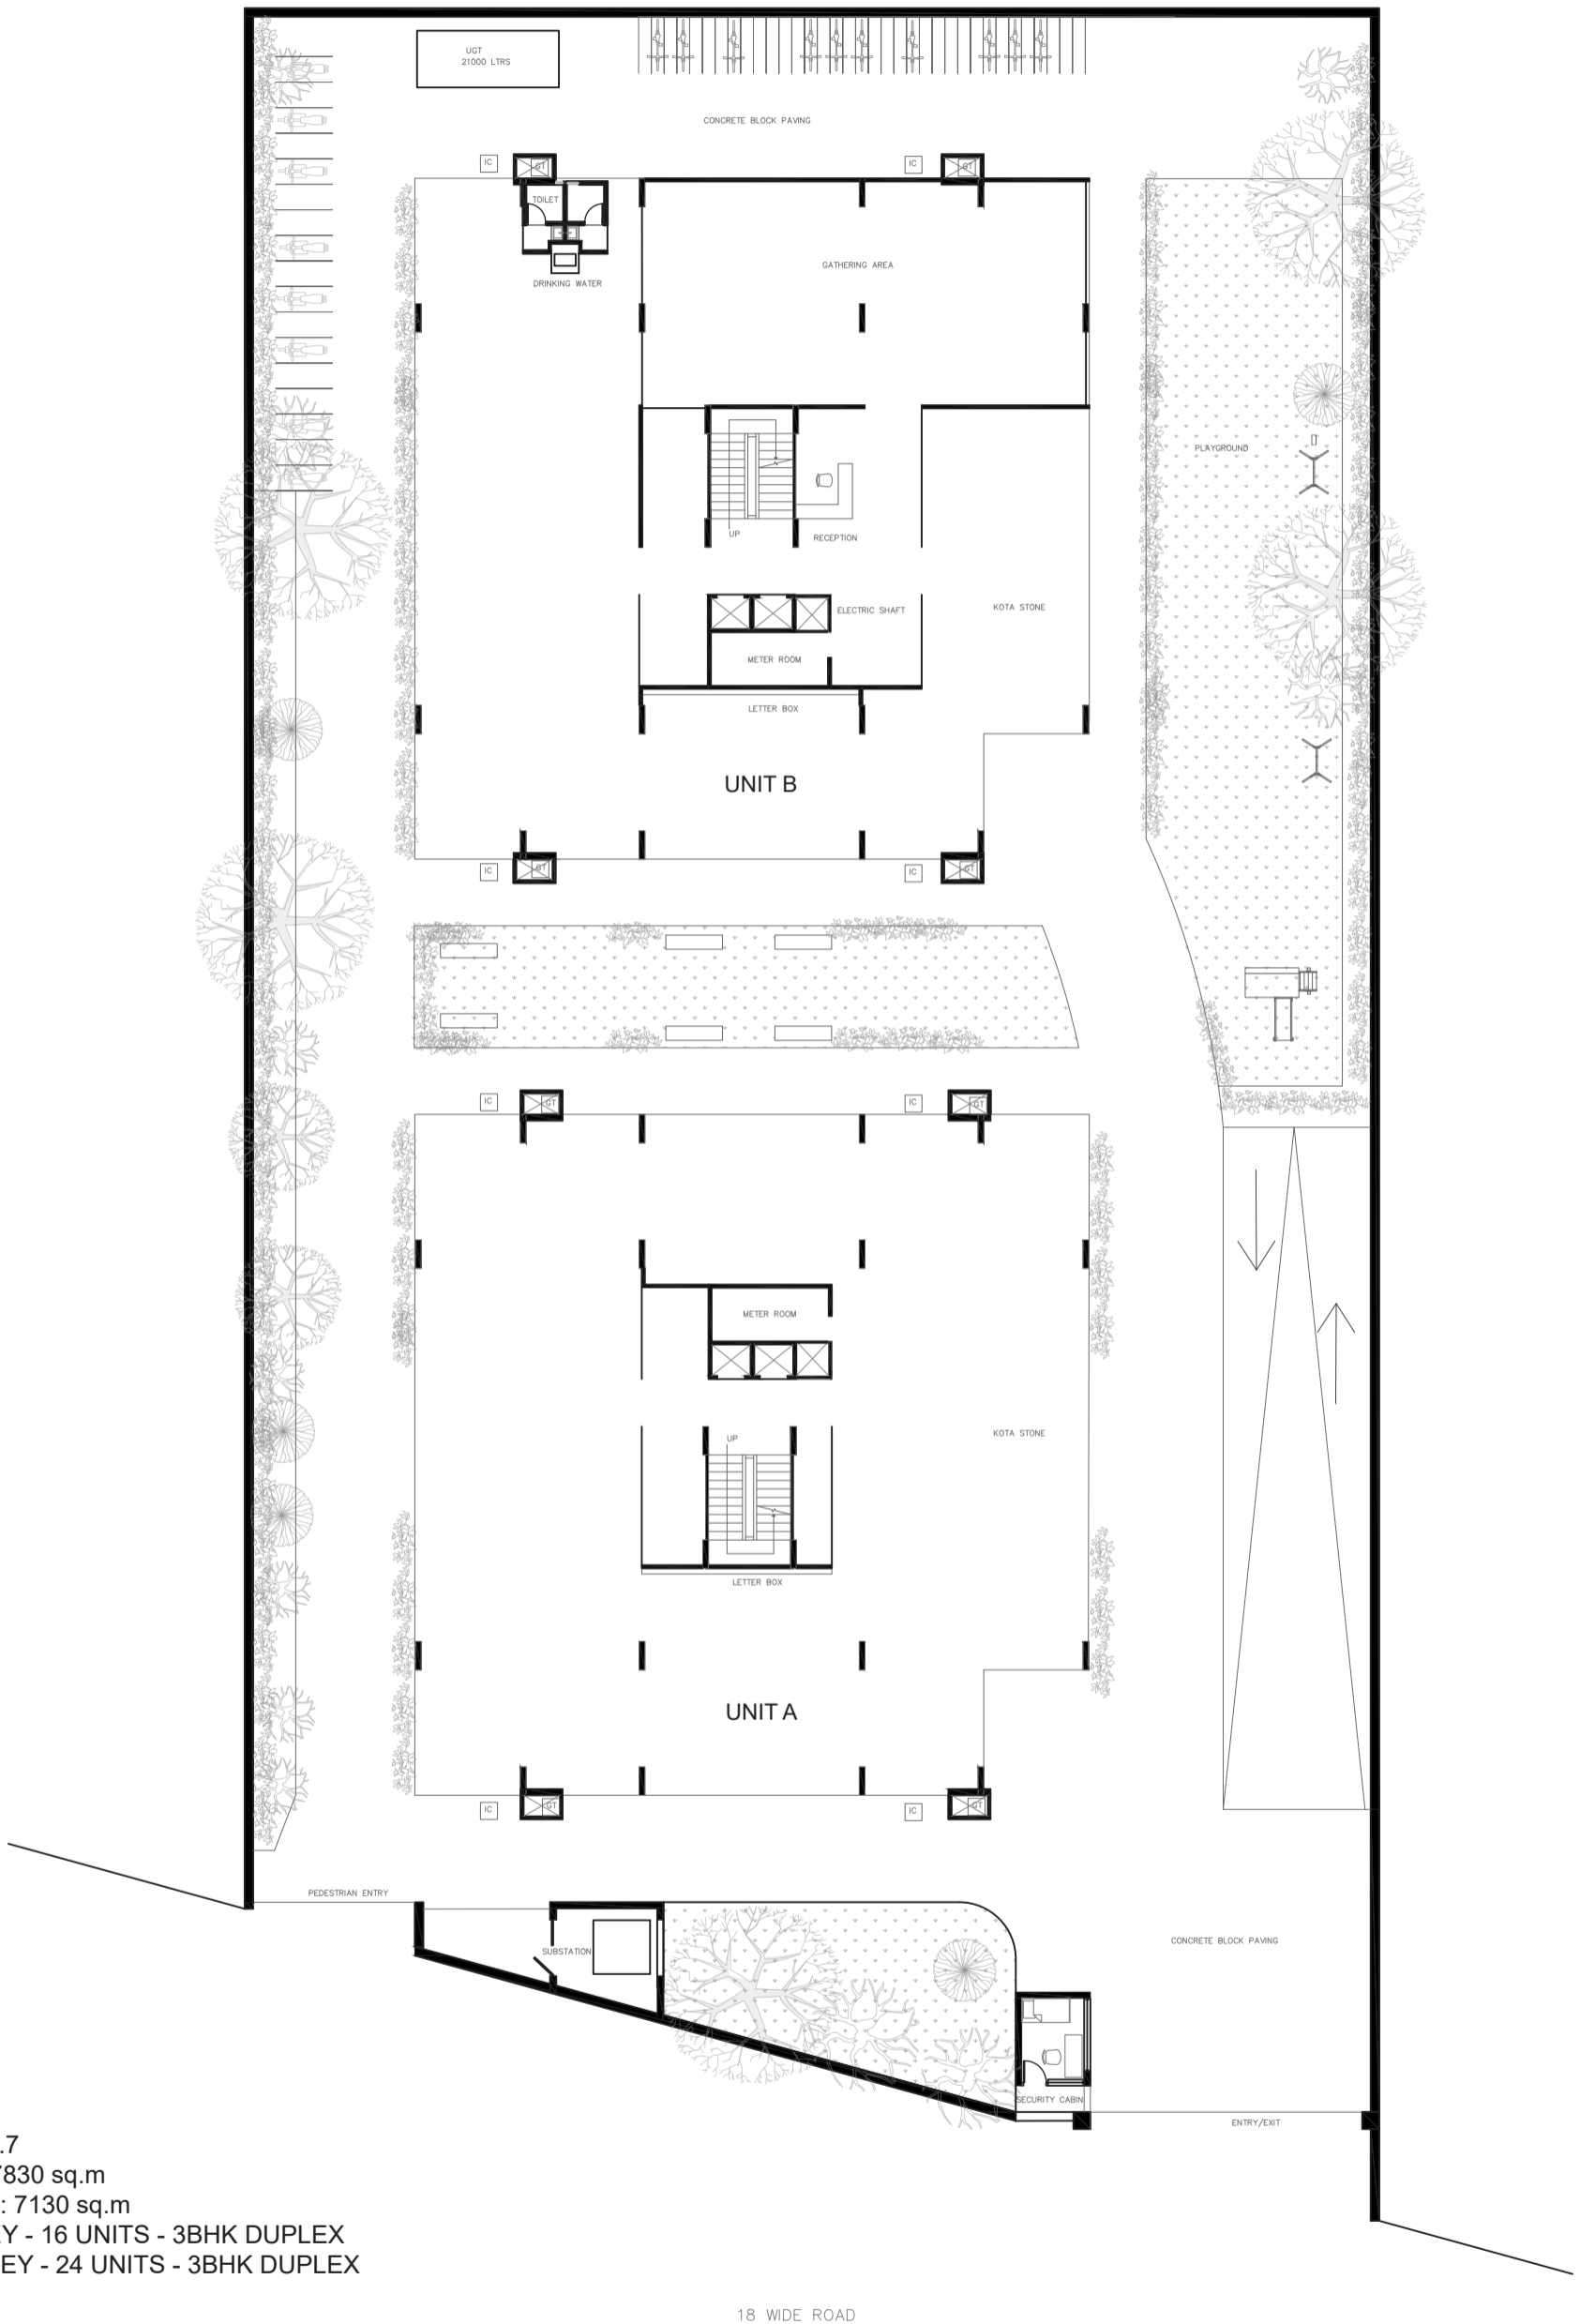

FSI COUNTED: 2.7
 FSI ALLOWED : 7830 sq.m
 FSI CONSUMED : 7130 sq.m
 UNIT A: 8 STOREY - 16 UNITS - 3BHK DUPLEX
 UNIT B: 12 STOREY - 24 UNITS - 3BHK DUPLEX

L3 STUDIO: OIKOPOLIS
 THE RISE OF THE COOPERATIVE
 TIME PROBLEM: 4
 AJAY CHOVIATIA |UA0616

SITE PLAN
 SCALE - 1:250



SITE PLAN




BASEMENT
CAR CAPACITY: 40
2WH CAPACITY 46

L3 STUDIO: OIKOPOLIS
THE RISE OF THE COOPERATIVE
TIME PROBLEM: 4
AJAY CHOVIATIA |UA0616

BASEMENT PLAN
SCALE - 1:250


FLOOR PLAN - ODD LEVELS

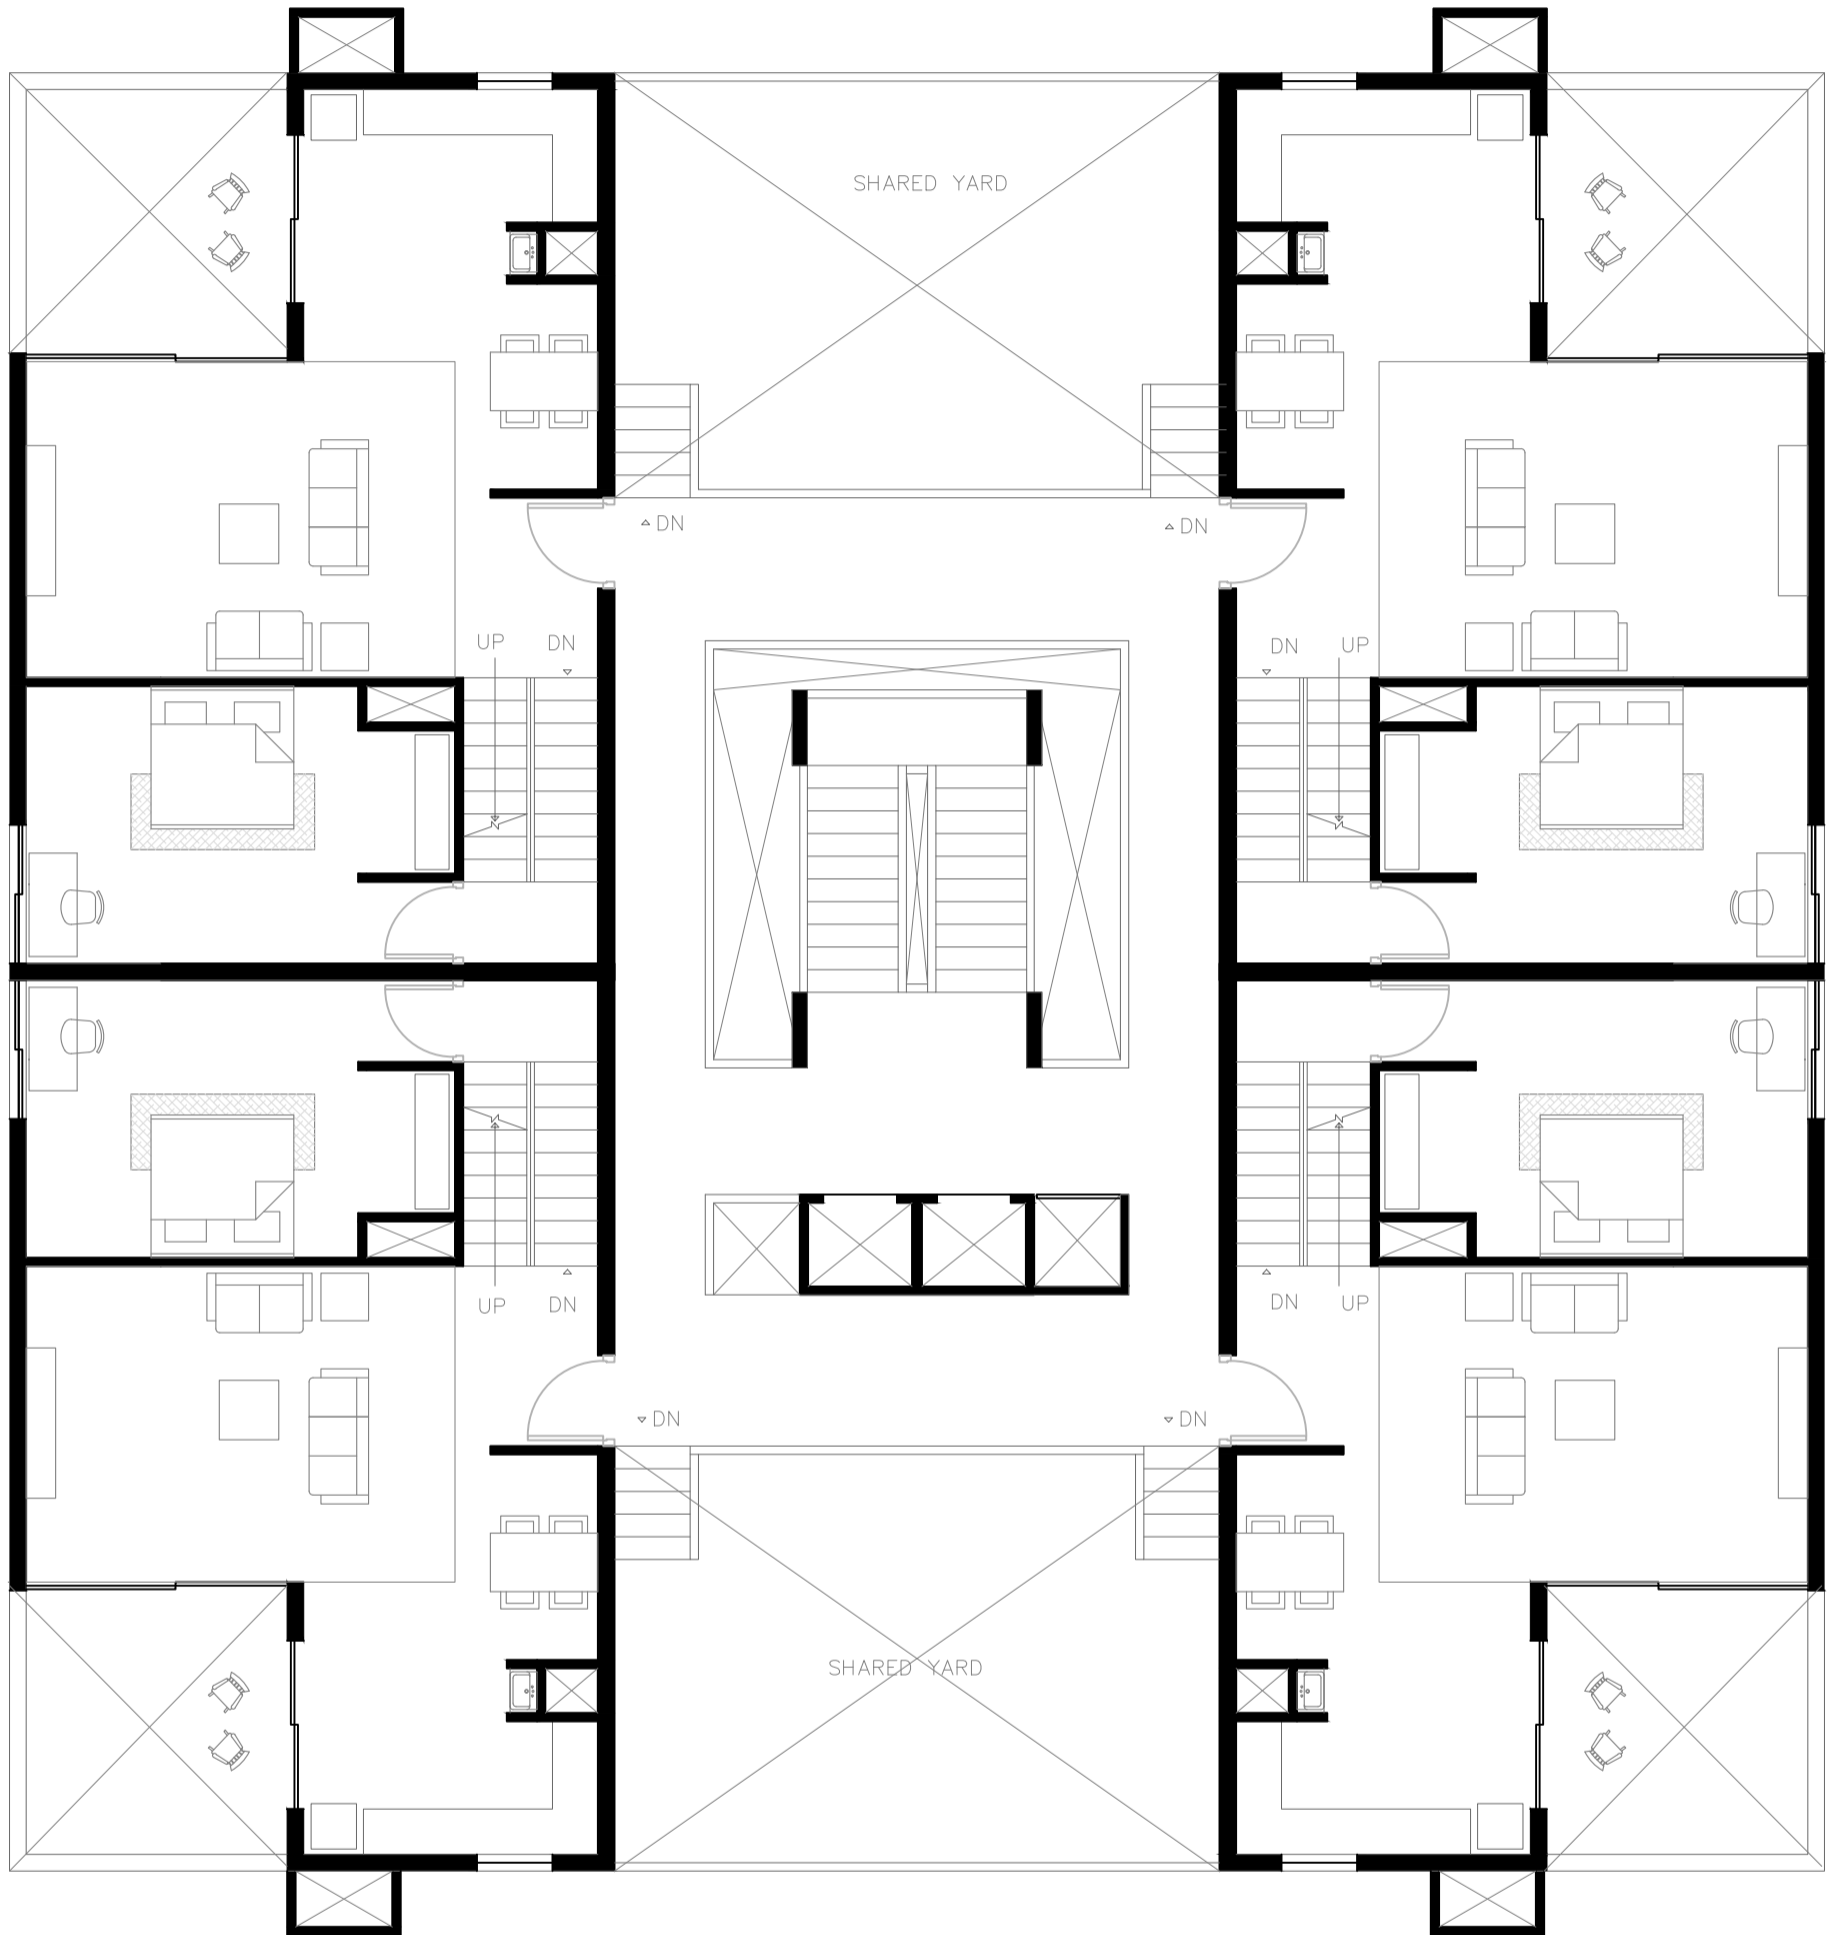

FLOOR PLATE - ODD LEVELS
CARPET AREA: 640 sq.m
BUILTUP AREA: 696 sq.m
SUPERBUILTUP AREA: 800 sq.m

L3 STUDIO: OIKOPOLIS
THE RISE OF THE COOPERATIVE
TIME PROBLEM: 4
AJAY CHOVIATIA |UA0616


FLOOR PLAN - EVEN LEVELS

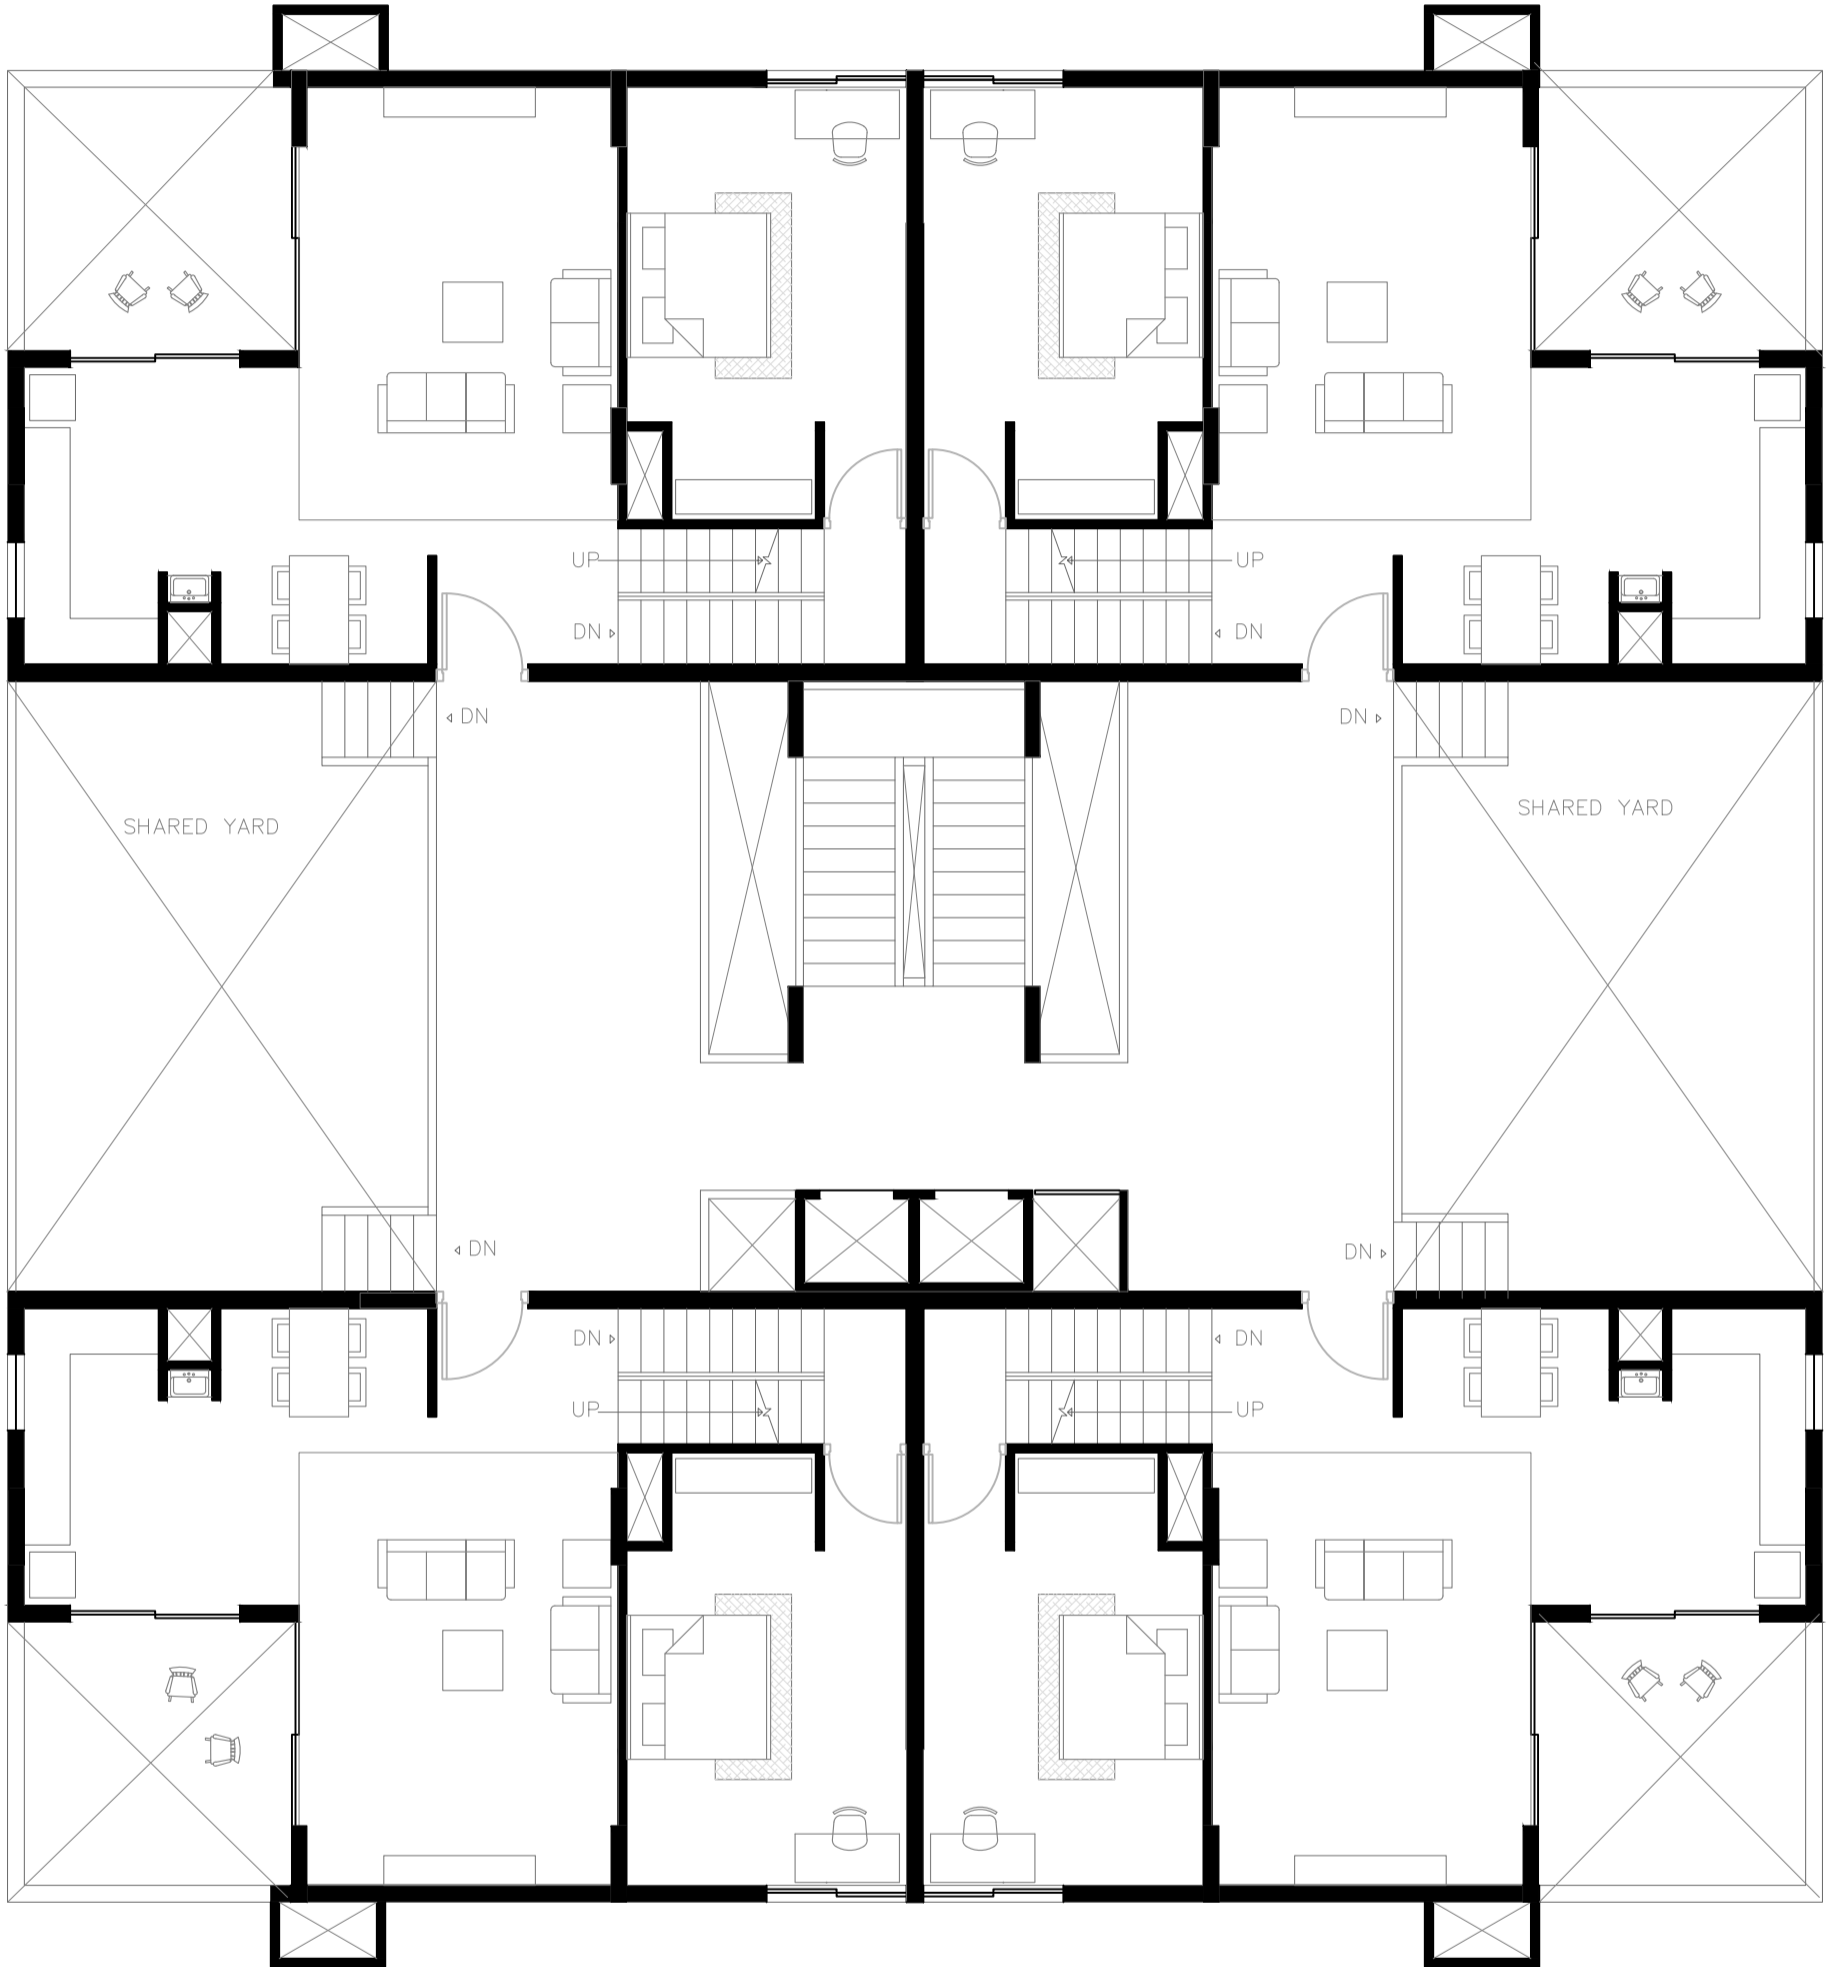


FLOOR PLATE - EVEN LEVELS
CARPET AREA: 640 sq.m
BUILTUP AREA: 696 sq.m
SUPERBUILTUP AREA: 800 sq.m

L3 STUDIO: OIKOPOLIS
THE RISE OF THE COOPERATIVE
TIME PROBLEM: 4
AJAY CHOVIATIA |UA0616

UNIT PLAN

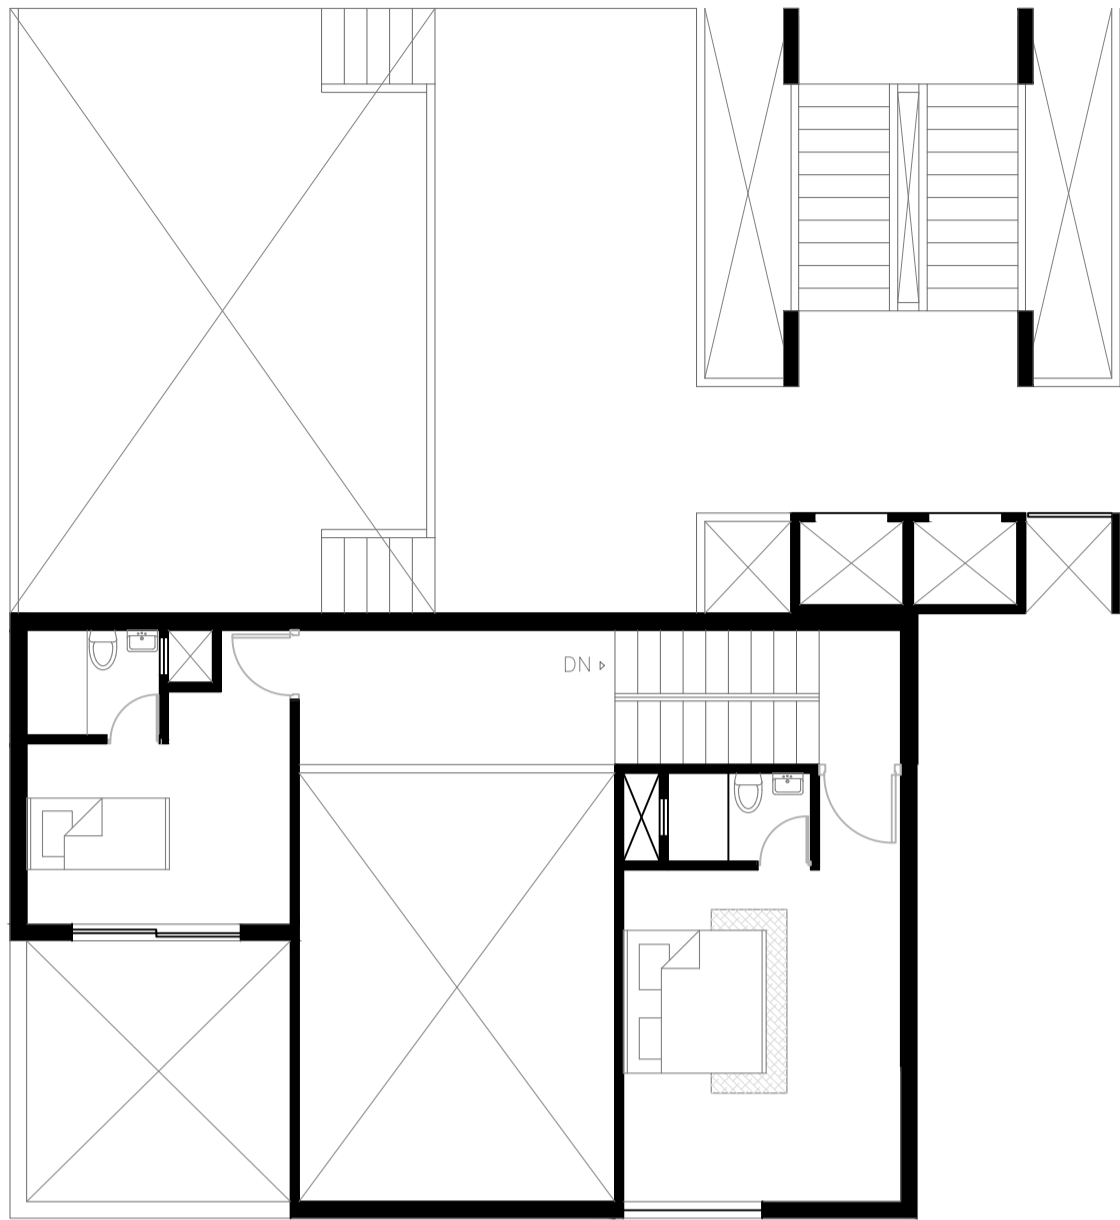

UNIT PLAN - UPPER LEVEL

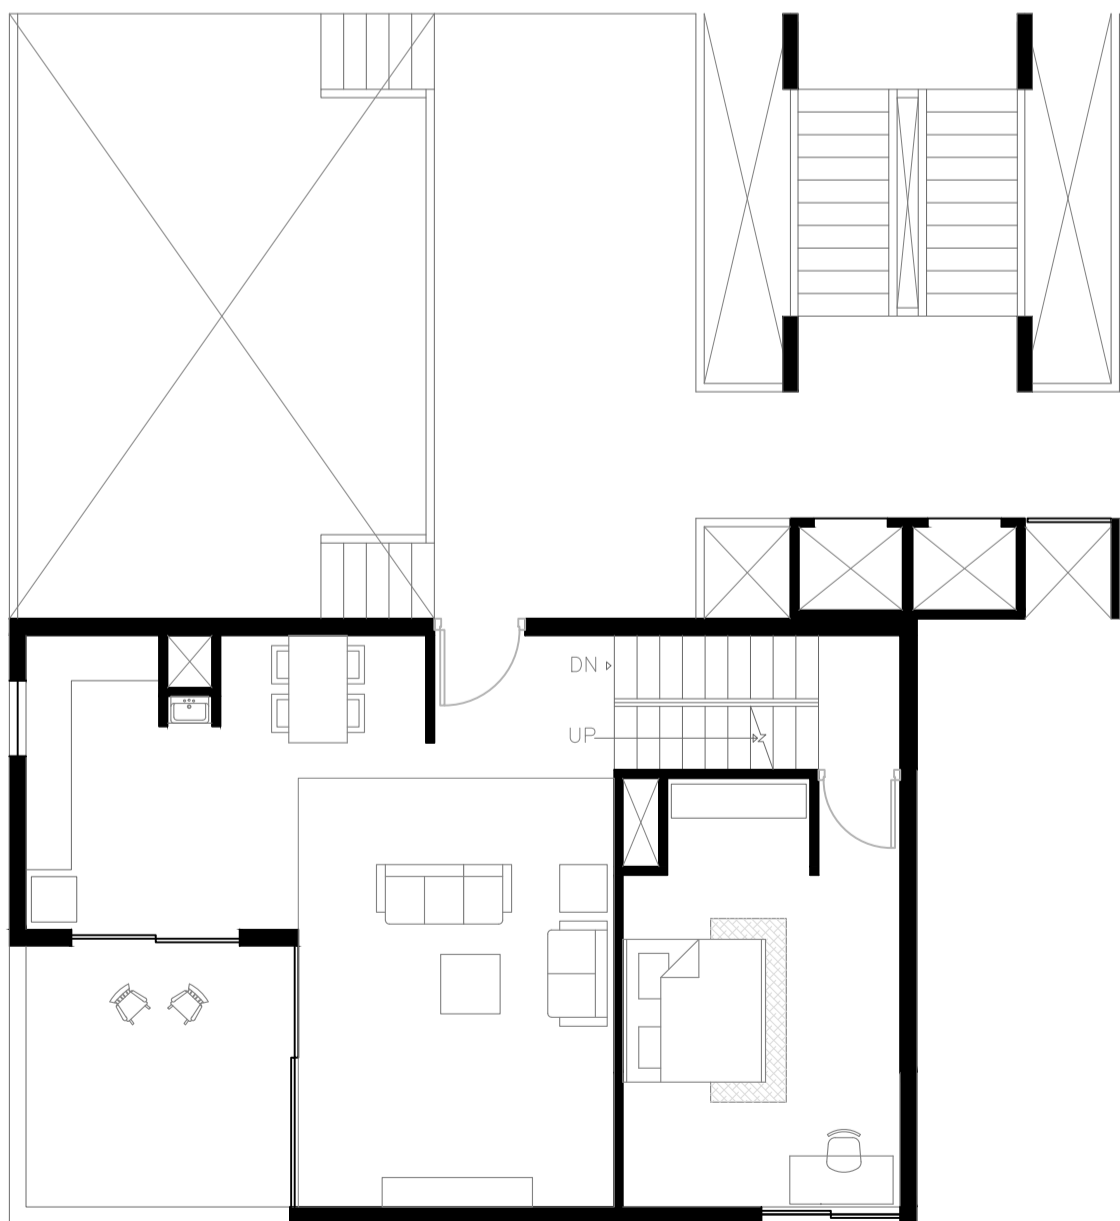


UNIT PLAN - ENTRY LEVEL

UNIT PLAN
CARPET AREA: 160 sq.m
BUILTUP AREA: 174 sq.m
SUPERBUILTUP AREA: 200sq.m



L3 STUDIO: OIKOPOLIS
THE RISE OF THE COOPERATIVE
TIME PROBLEM: 4
AJAY CHOVIATIA |UA0616

UNIT PLAN
SCALE - 1:100


UNIT SECTIONS

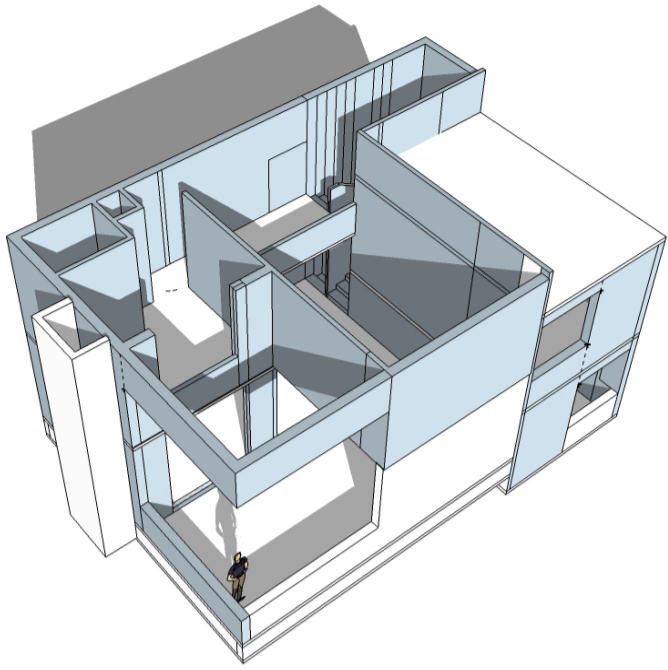


3BHK UNIT

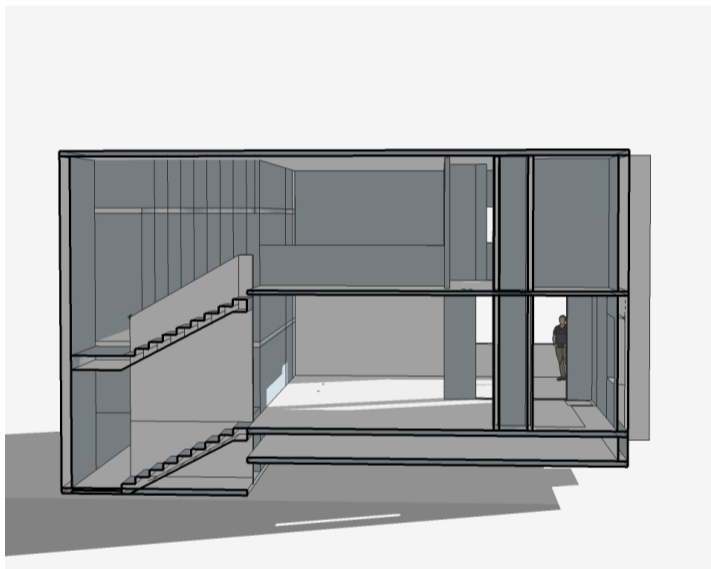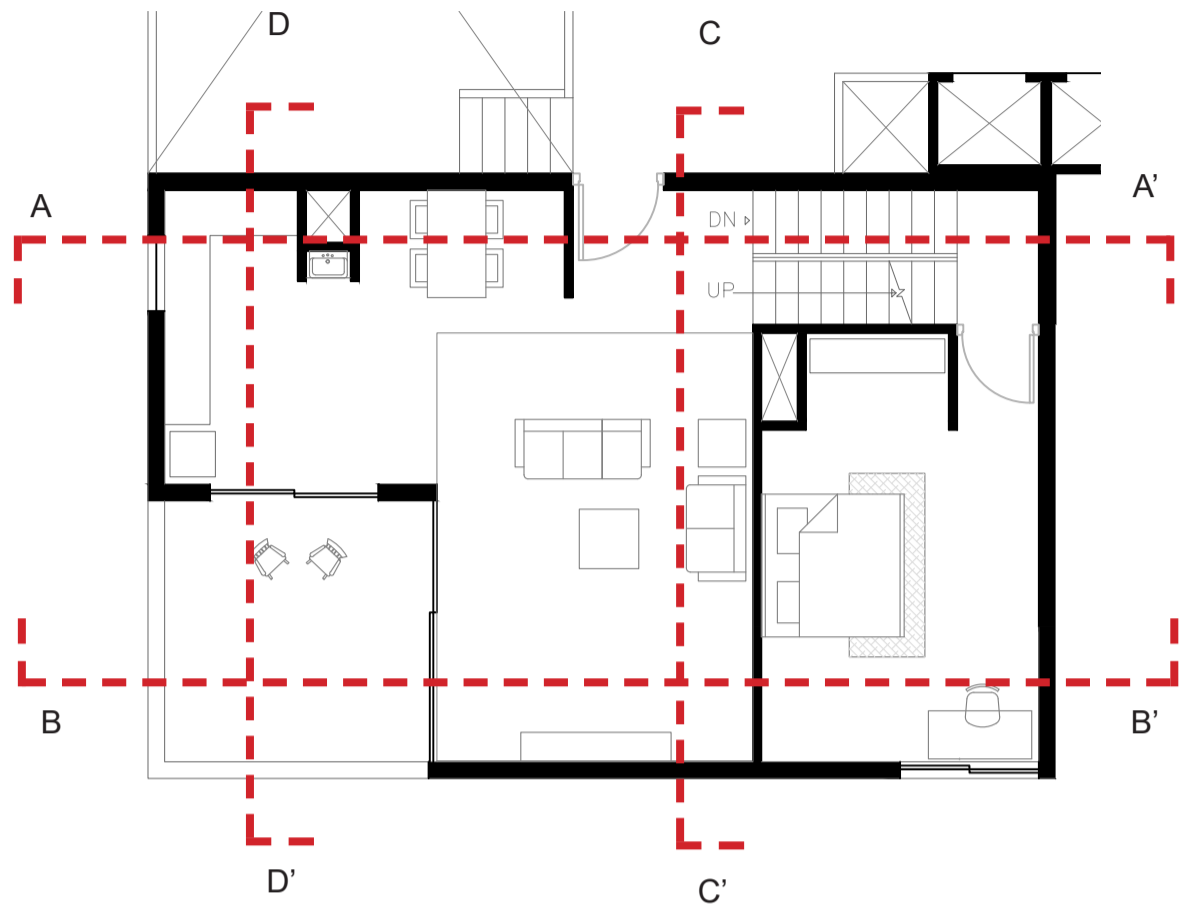


AA'

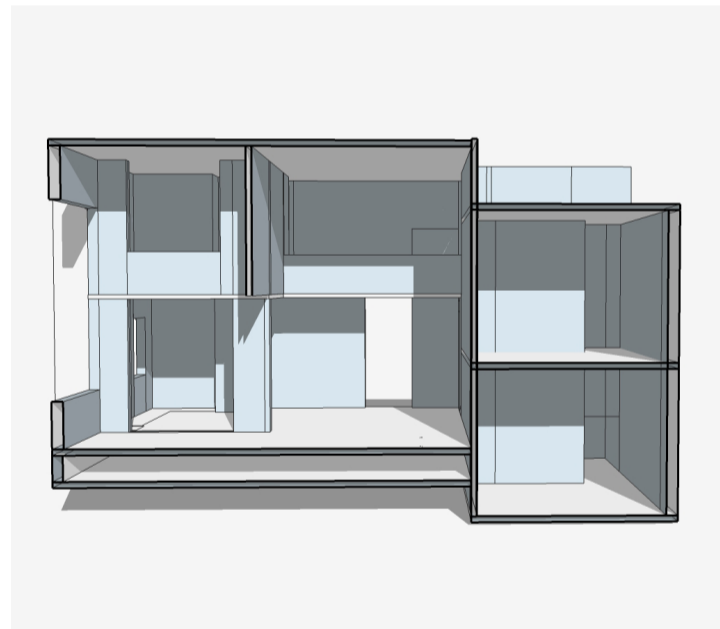


BB'

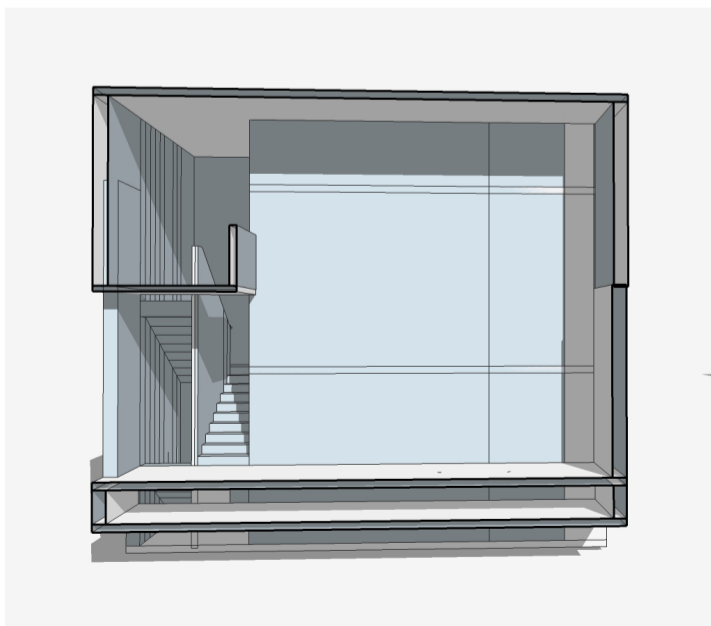

CC'

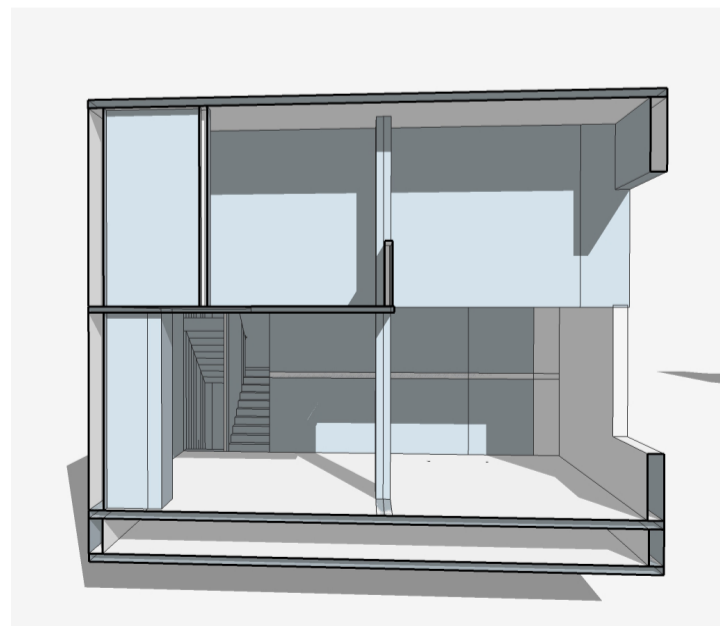


DD'

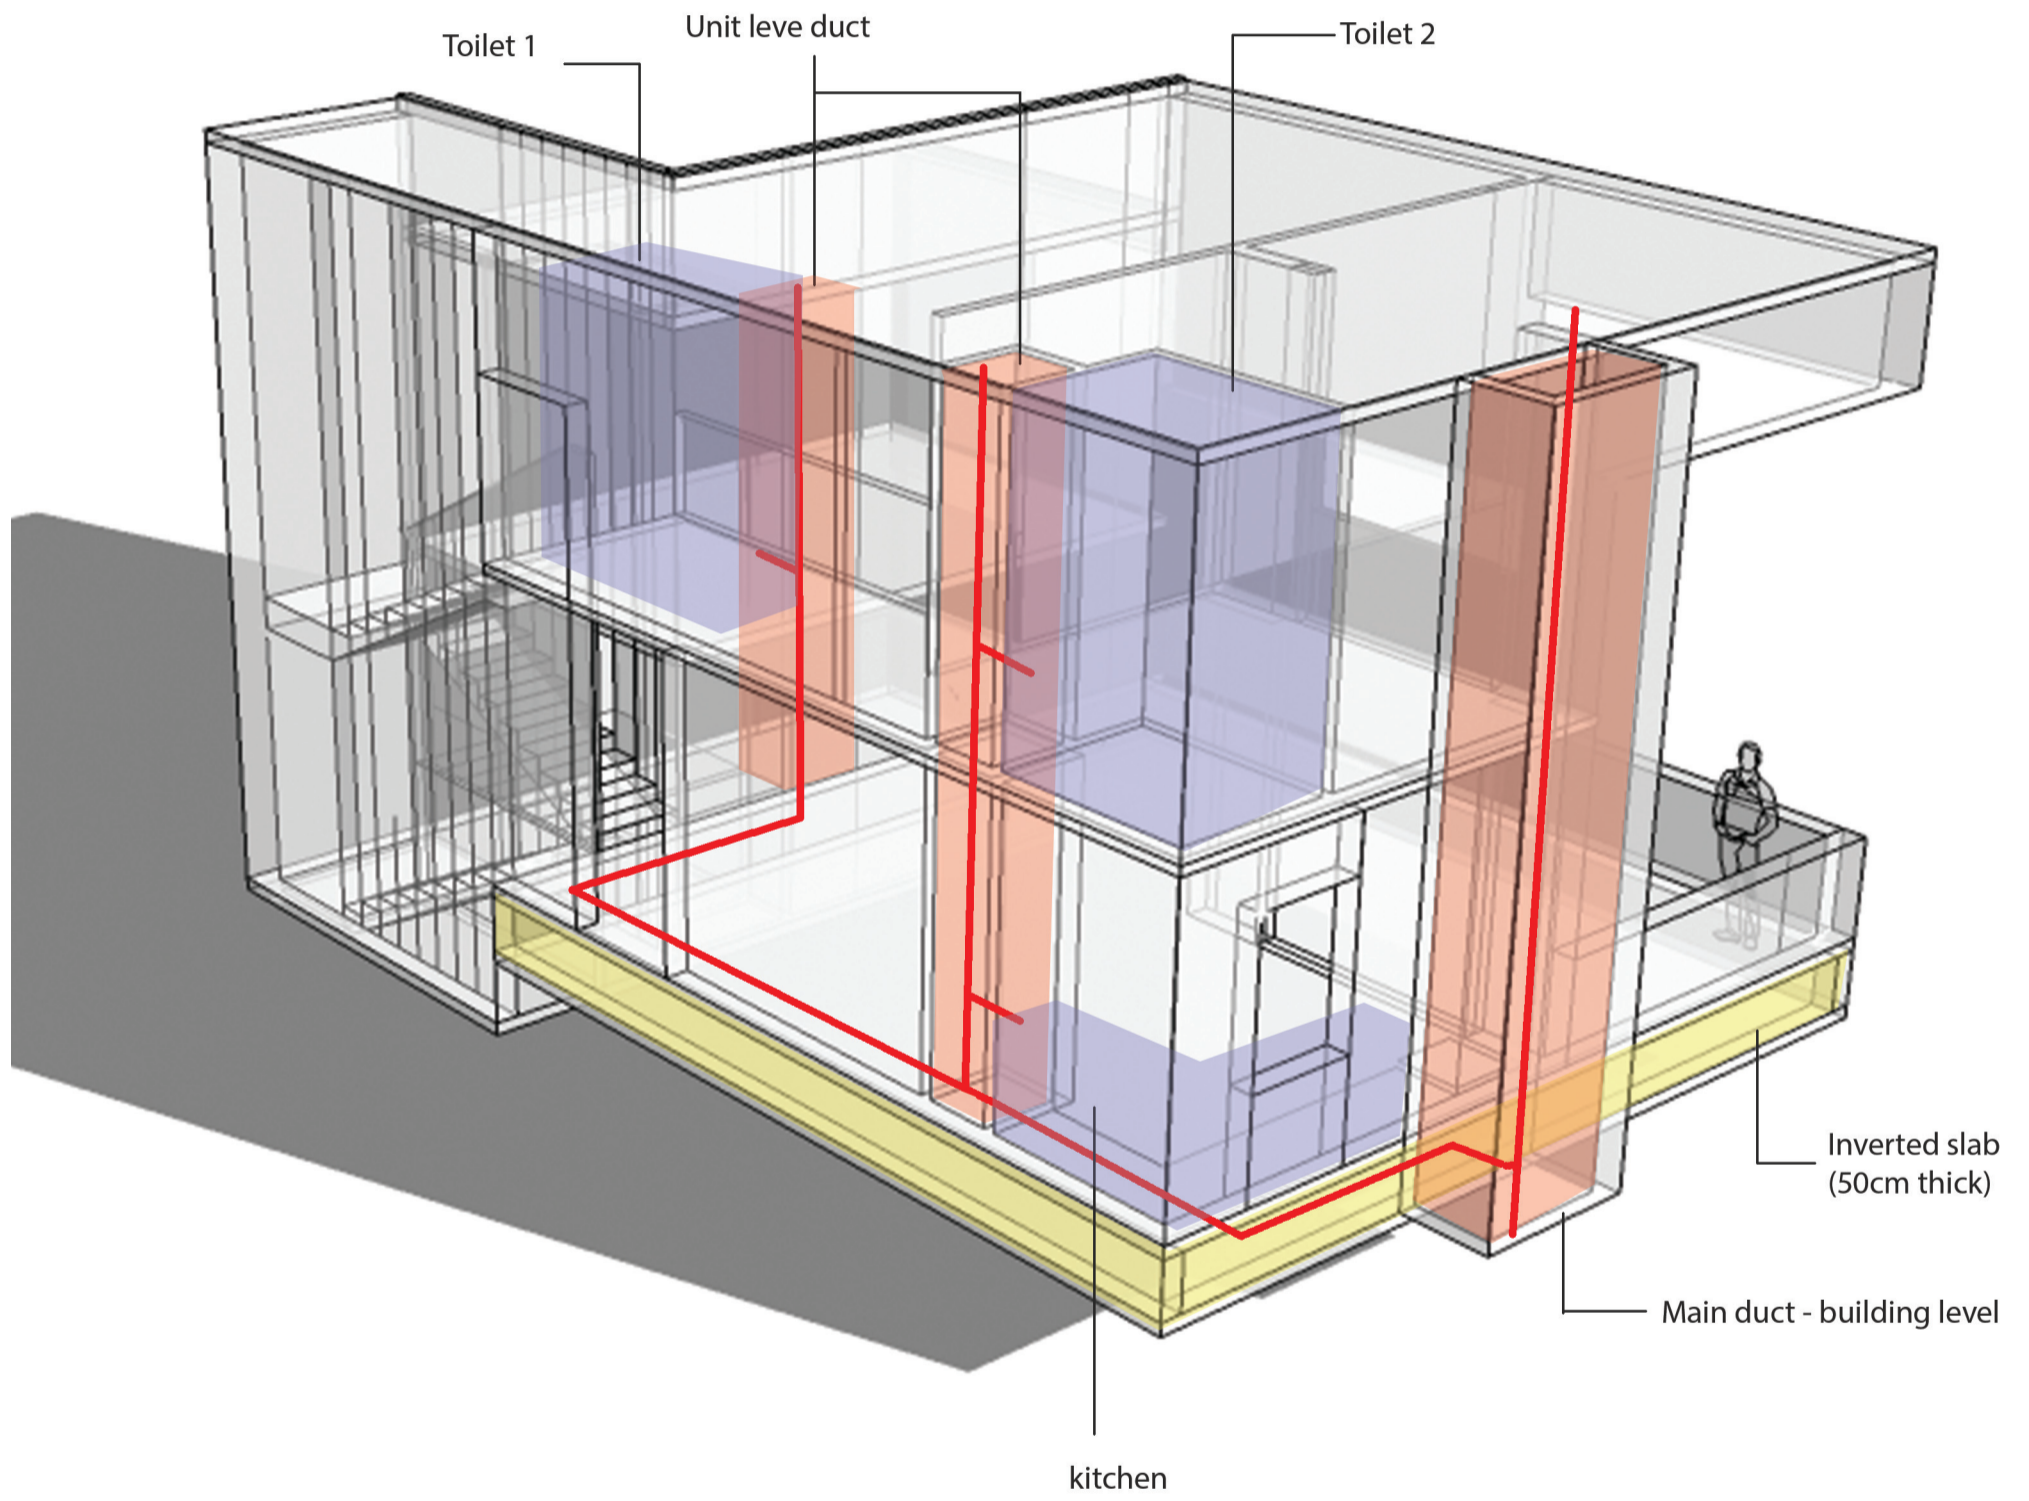

VIEWS



VIEWS

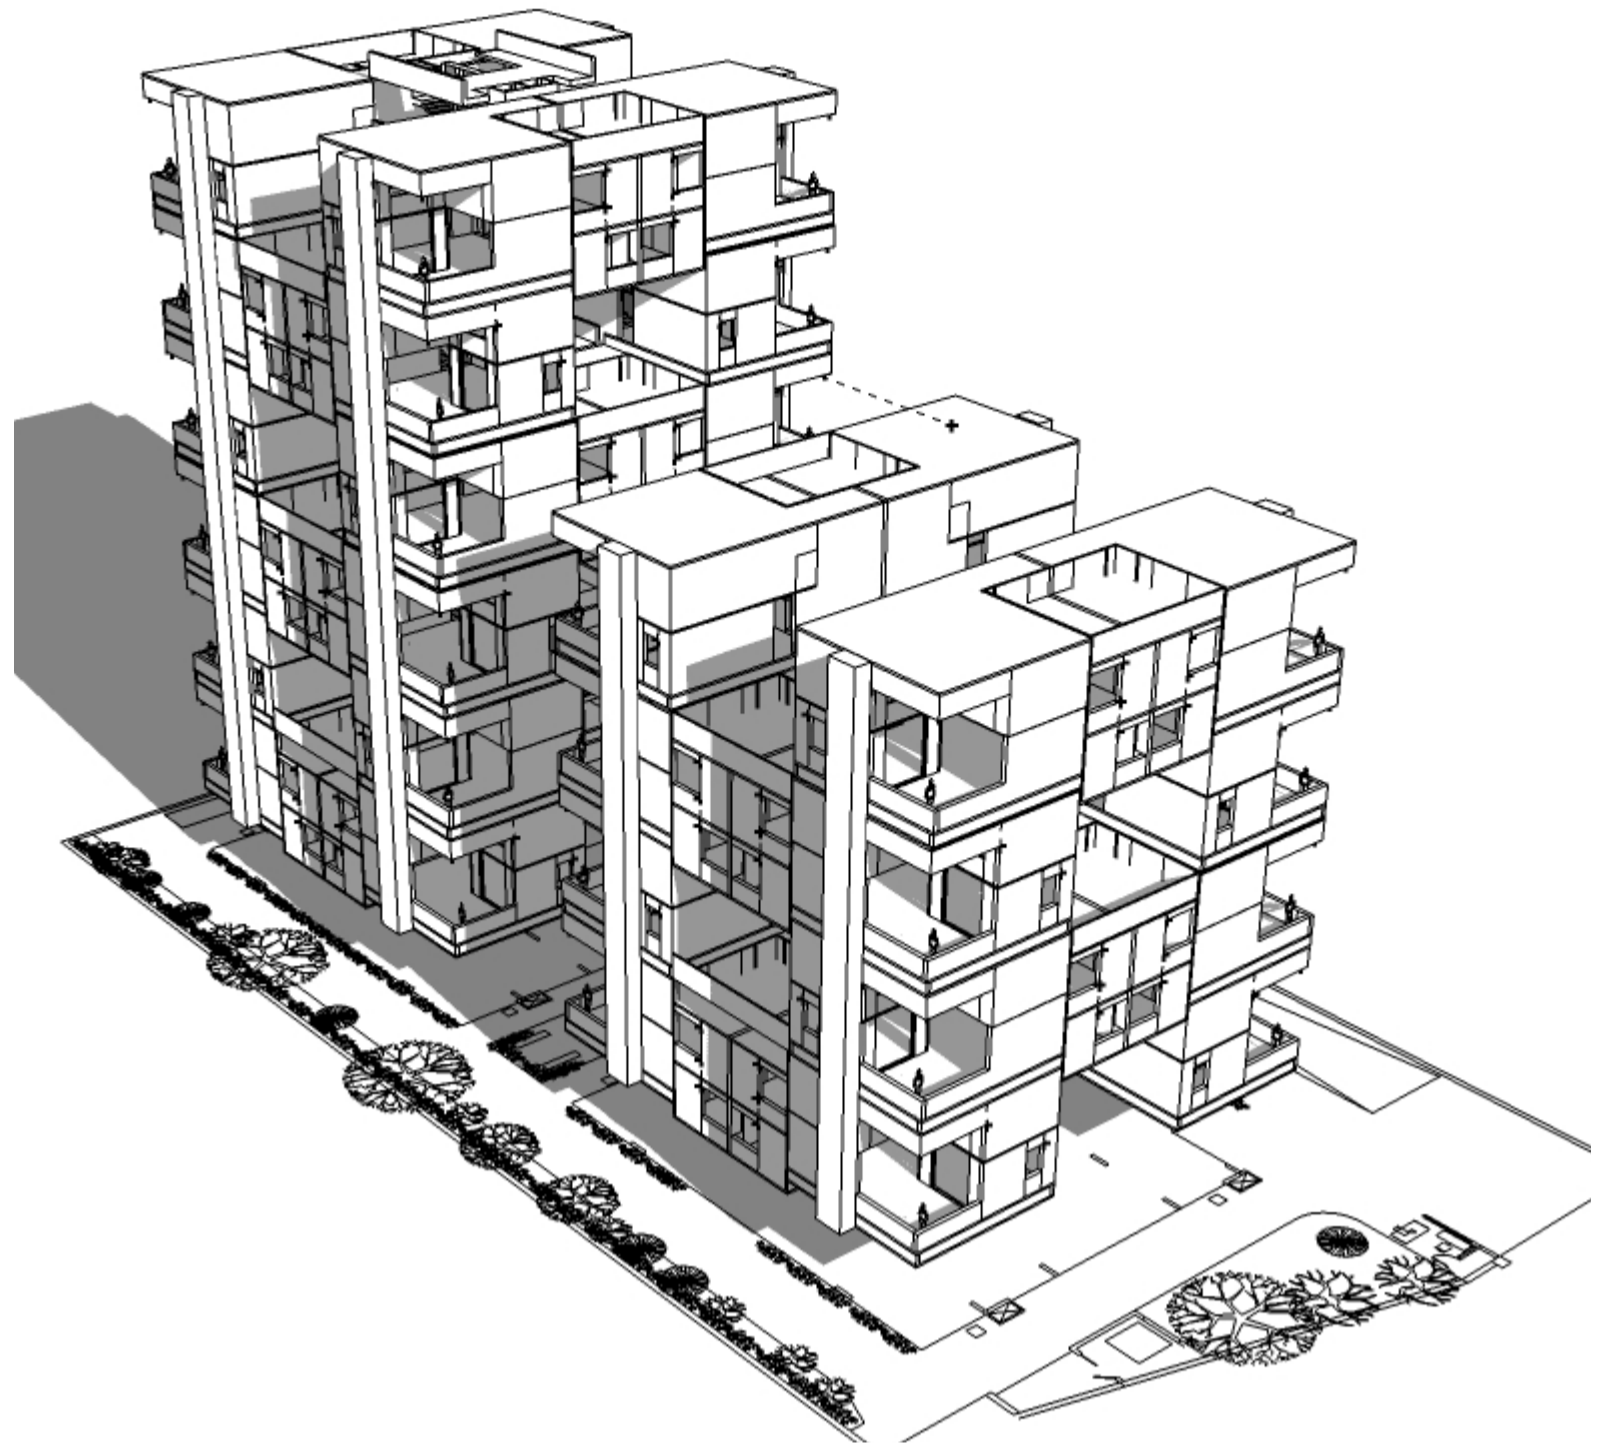

TERRACE PLAN

