




SITE PLAN
1:750 SCALE

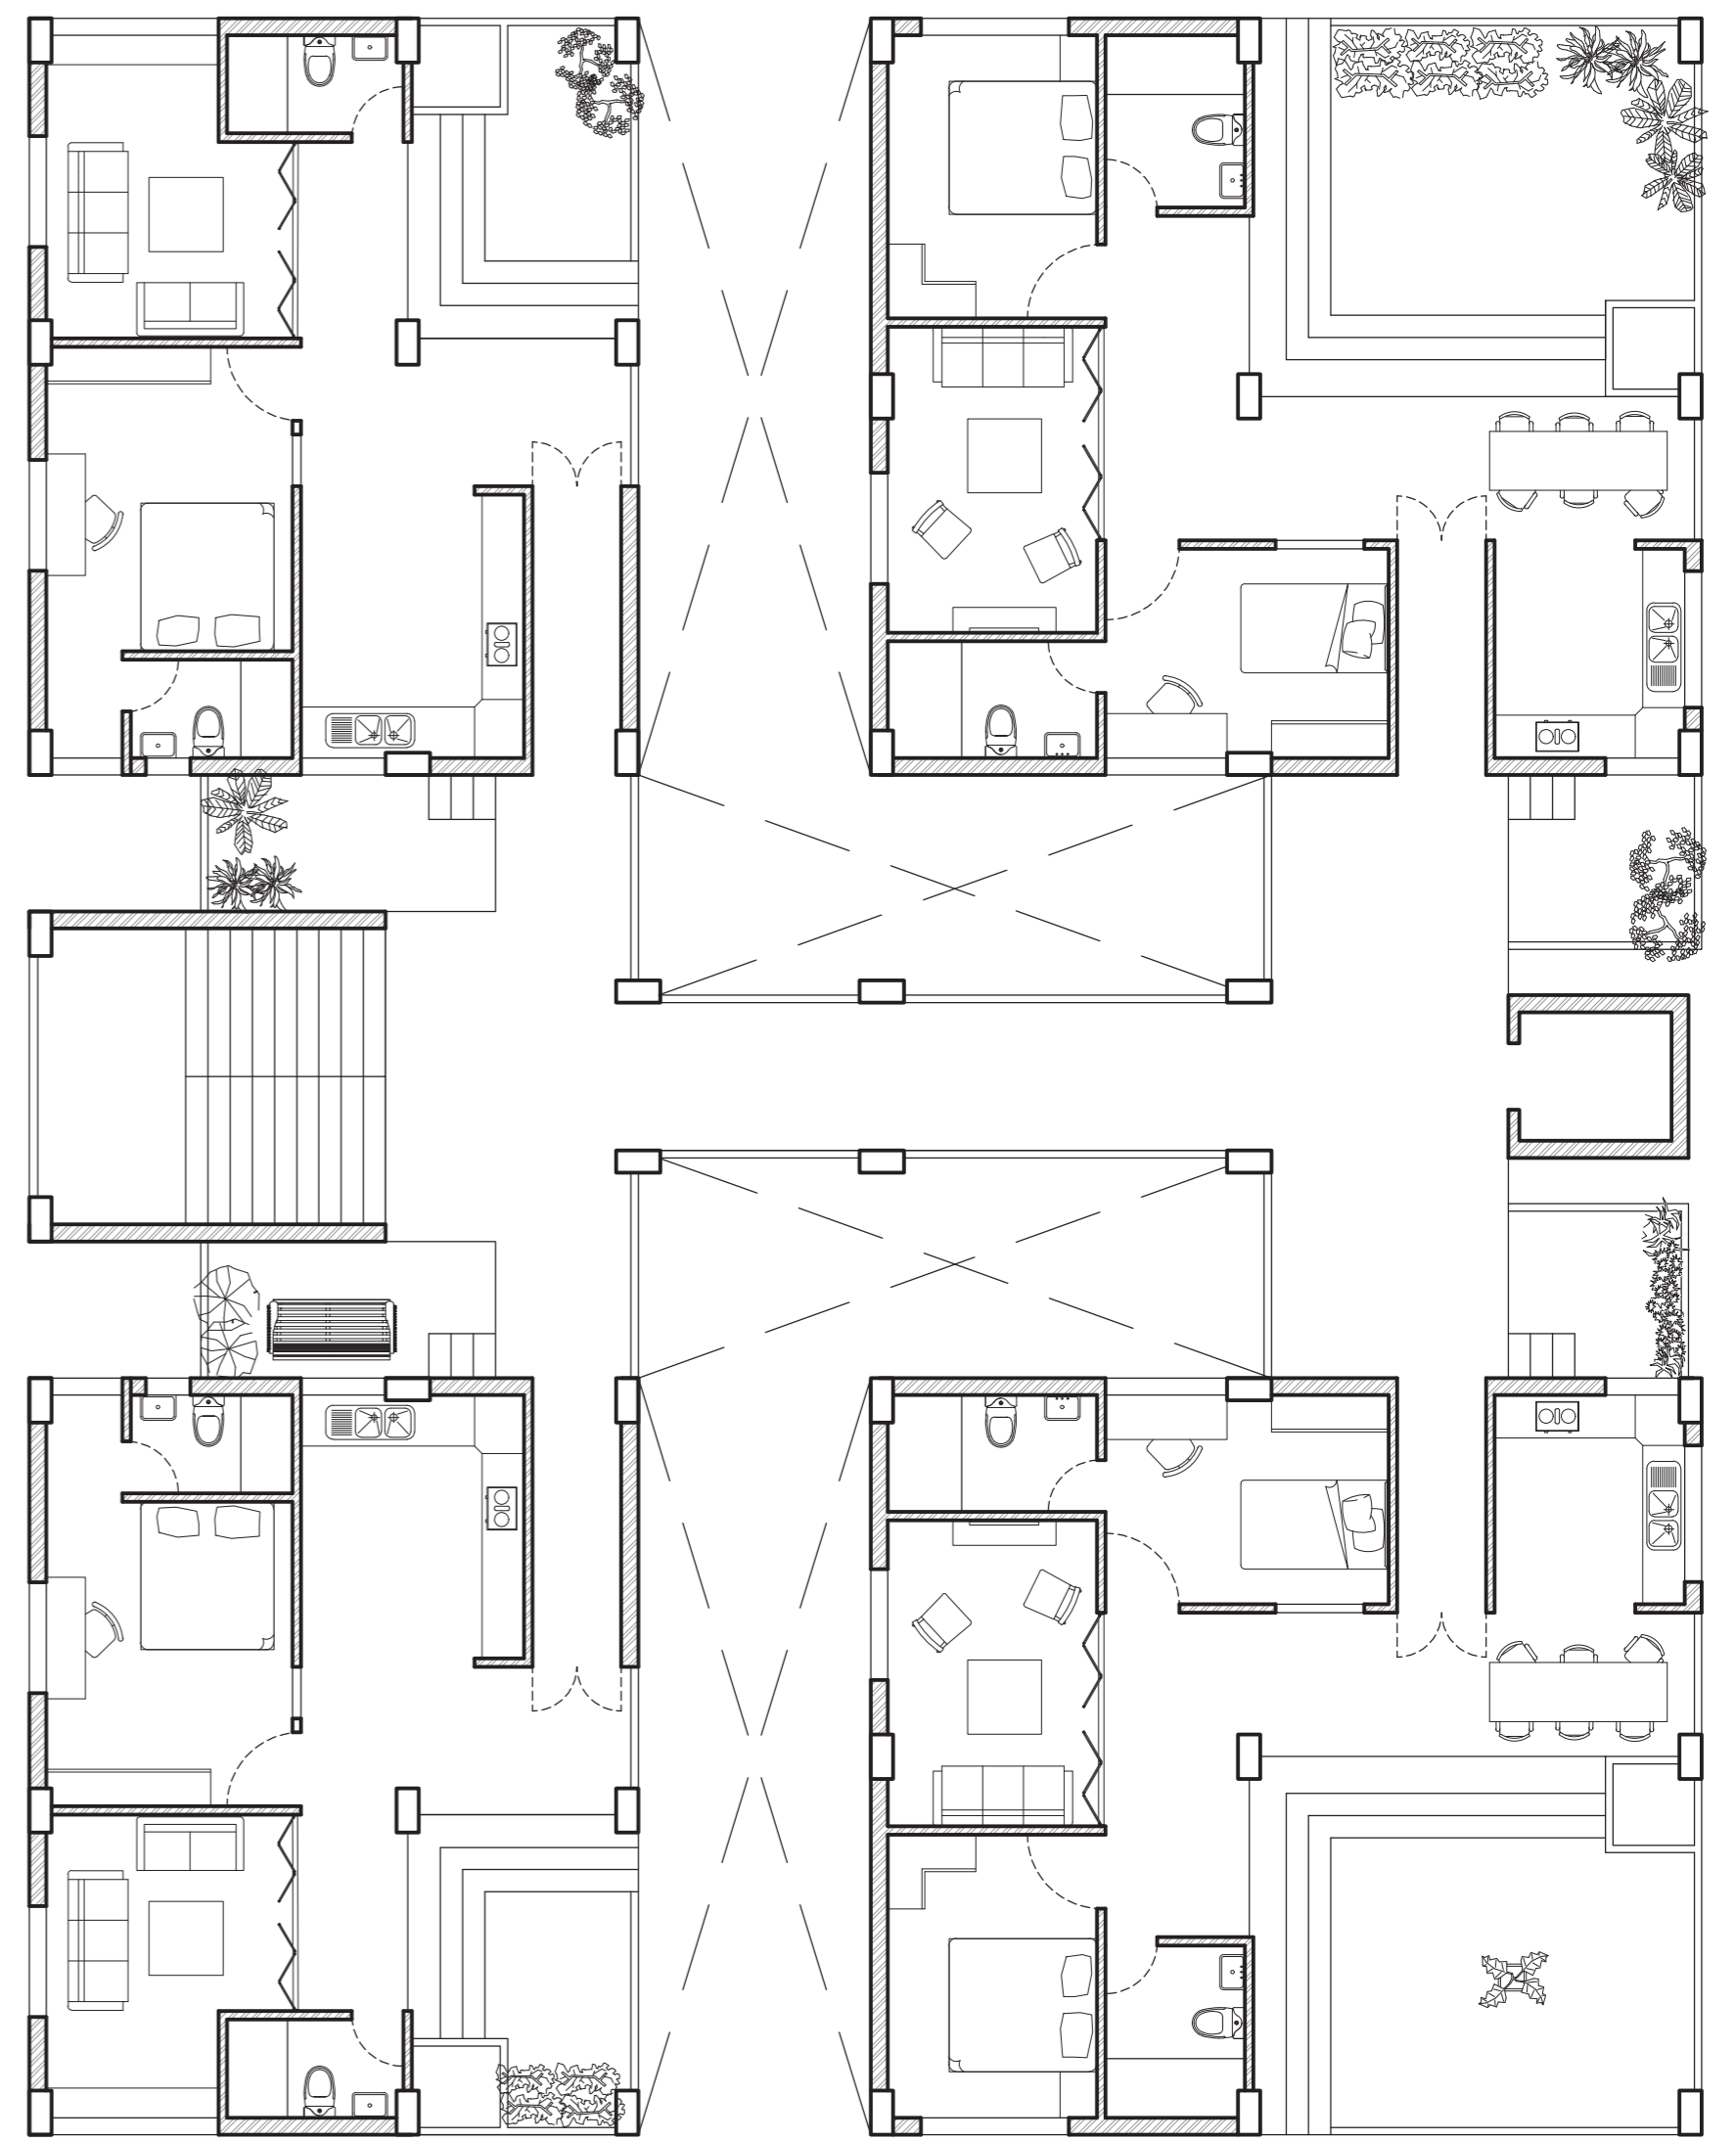

FLOOR PLAN
1:100 SCALE

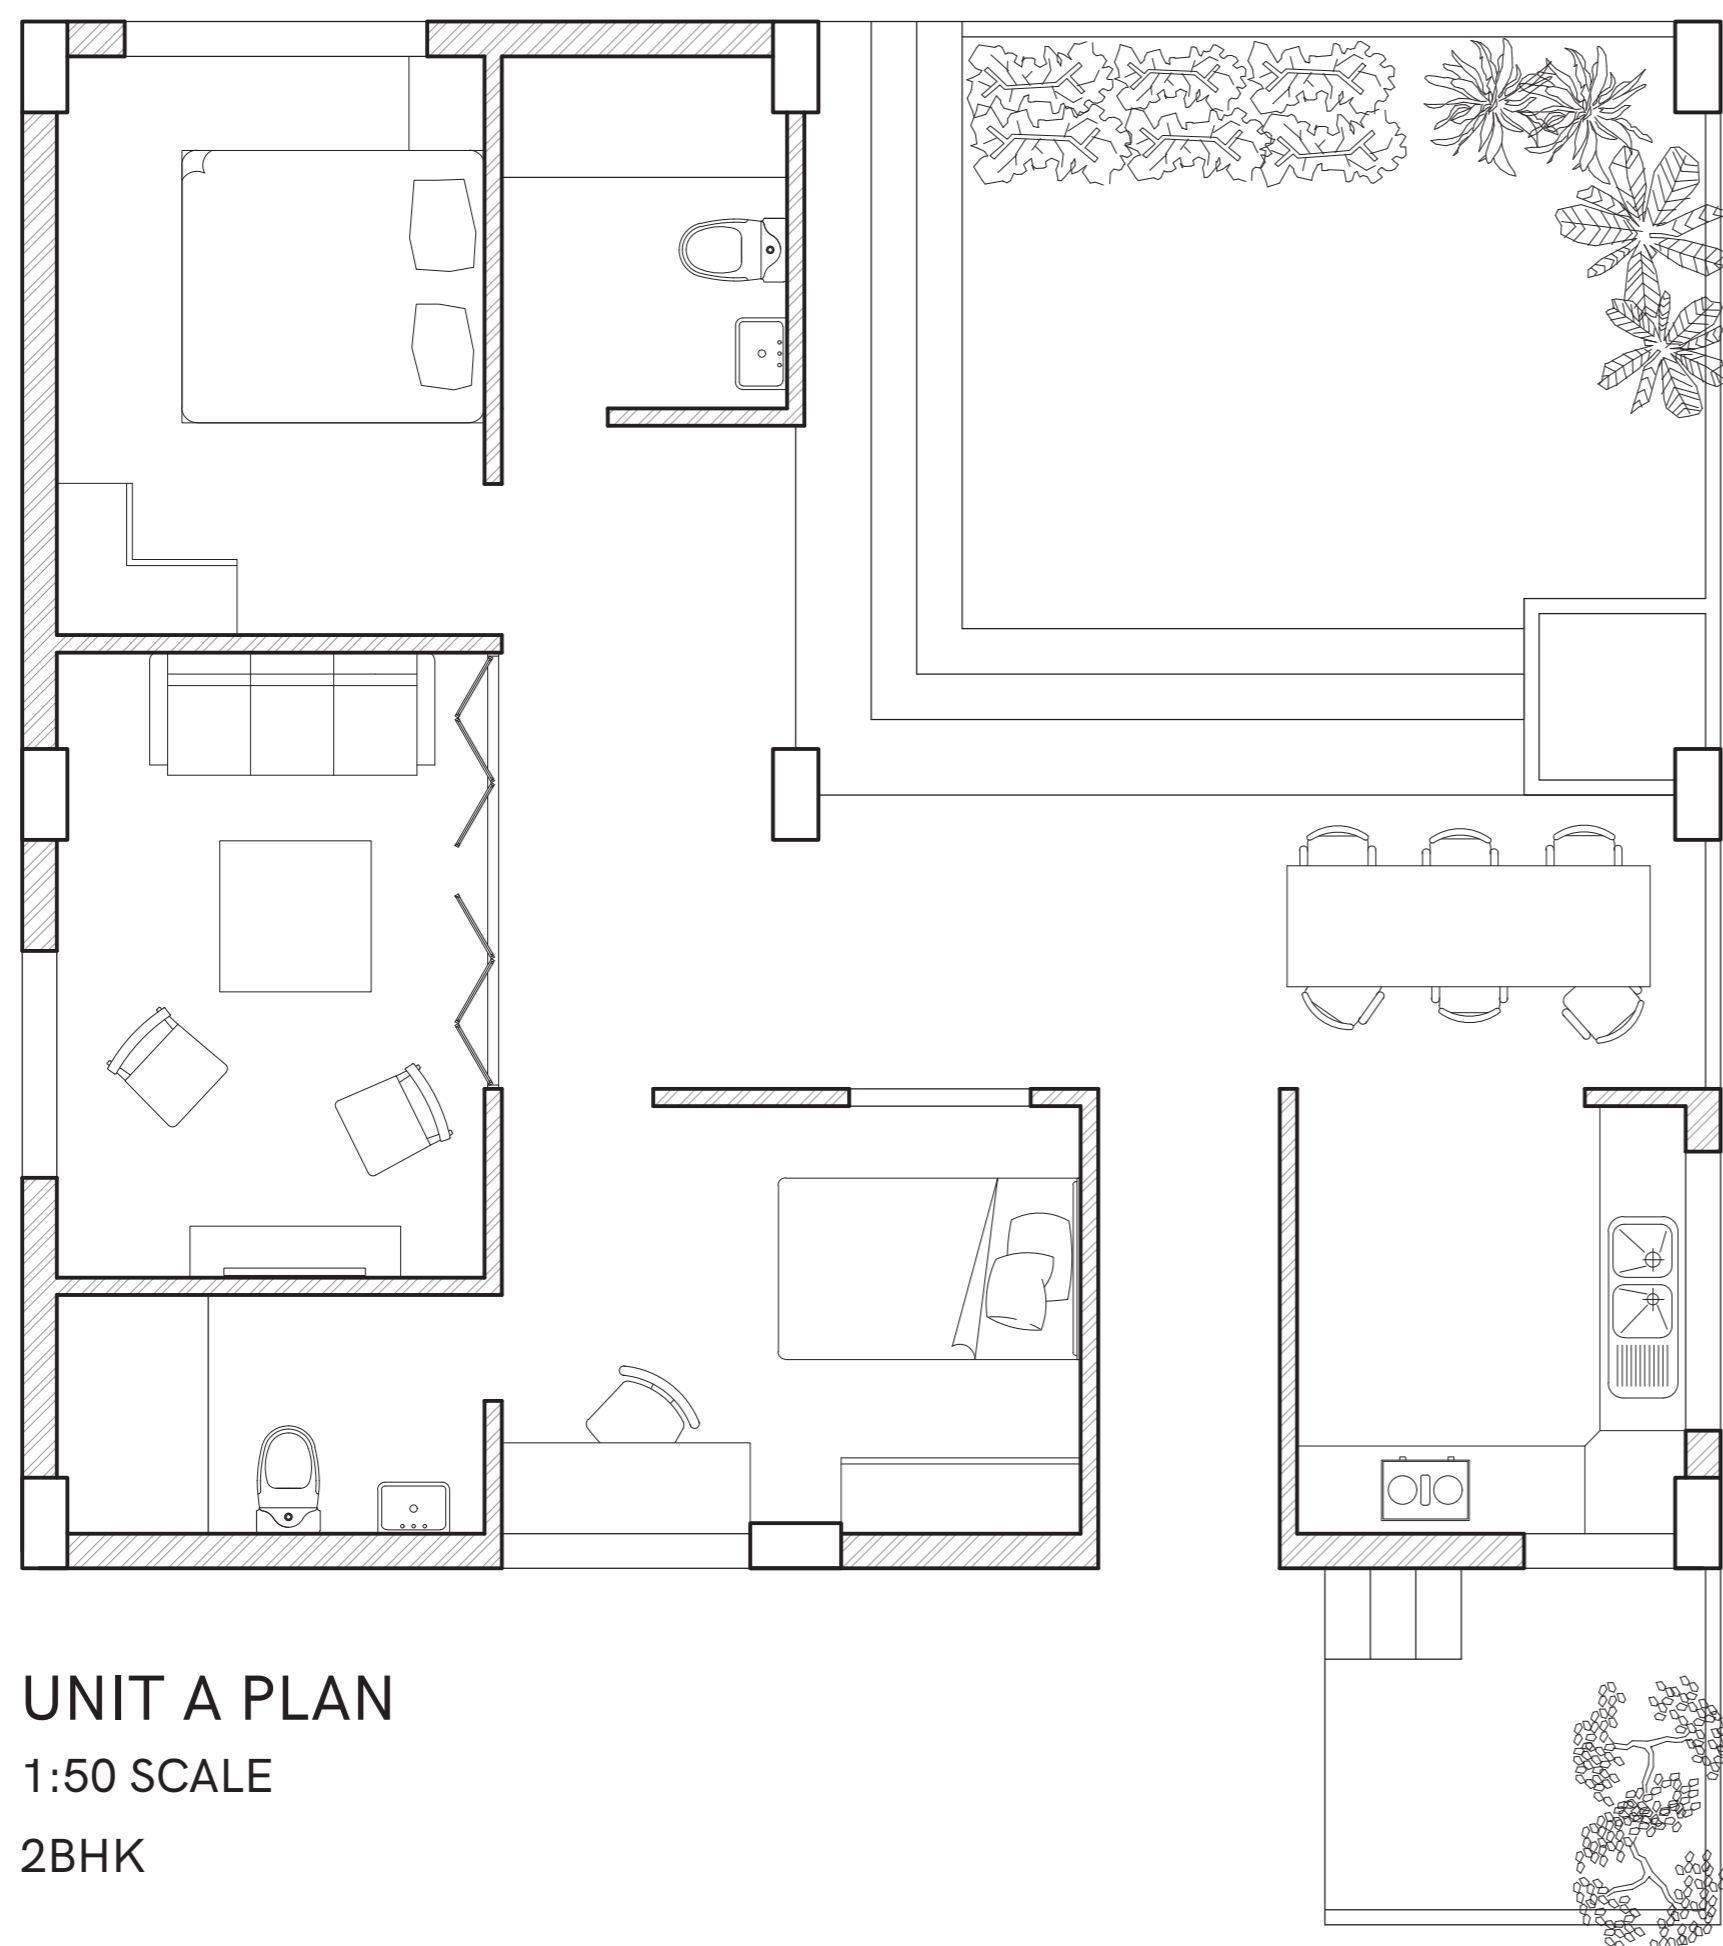

UNIT A PLAN
1:50 SCALE
2BHK

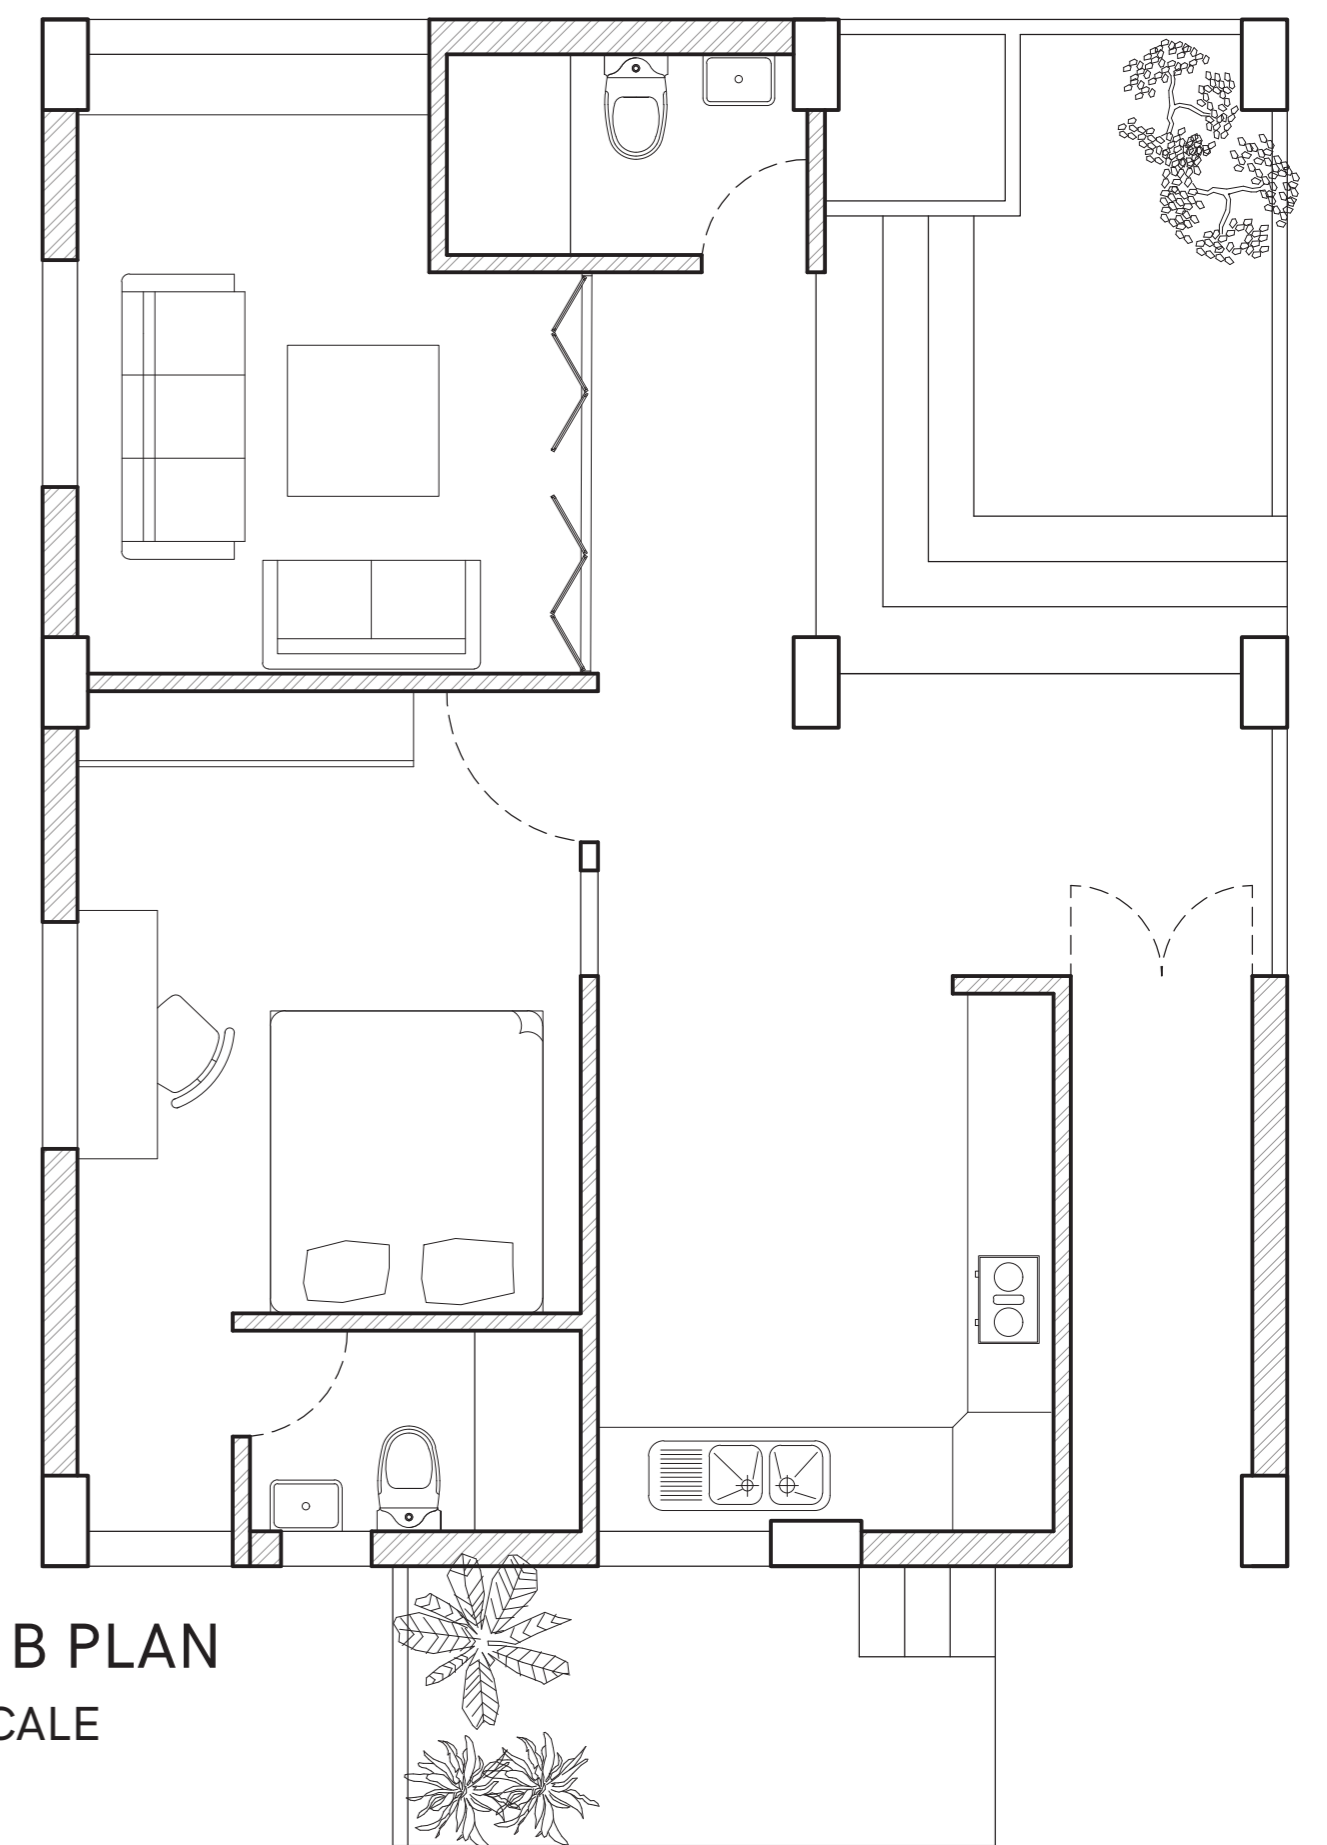

UNIT B PLAN
1:50 SCALE
1BHK

CALCULATIONS

RERA CARPET AREA	BUILT UP AREA	GIVEN FSI- 1.8
UNIT A - 76.5 m ²	UNIT A - 114.8 m ²	UTILISED FSI- 1.83
UNIT B- 63.8 m ²	UNIT B- 84.2 m ²	
BLOCK A- 186.84 m ²	BLOCK A- 457.5 m ²	NO. OF UNITS-240
	TOTAL- 36600 m ²	UNIT A-120
		UNIT B-120