




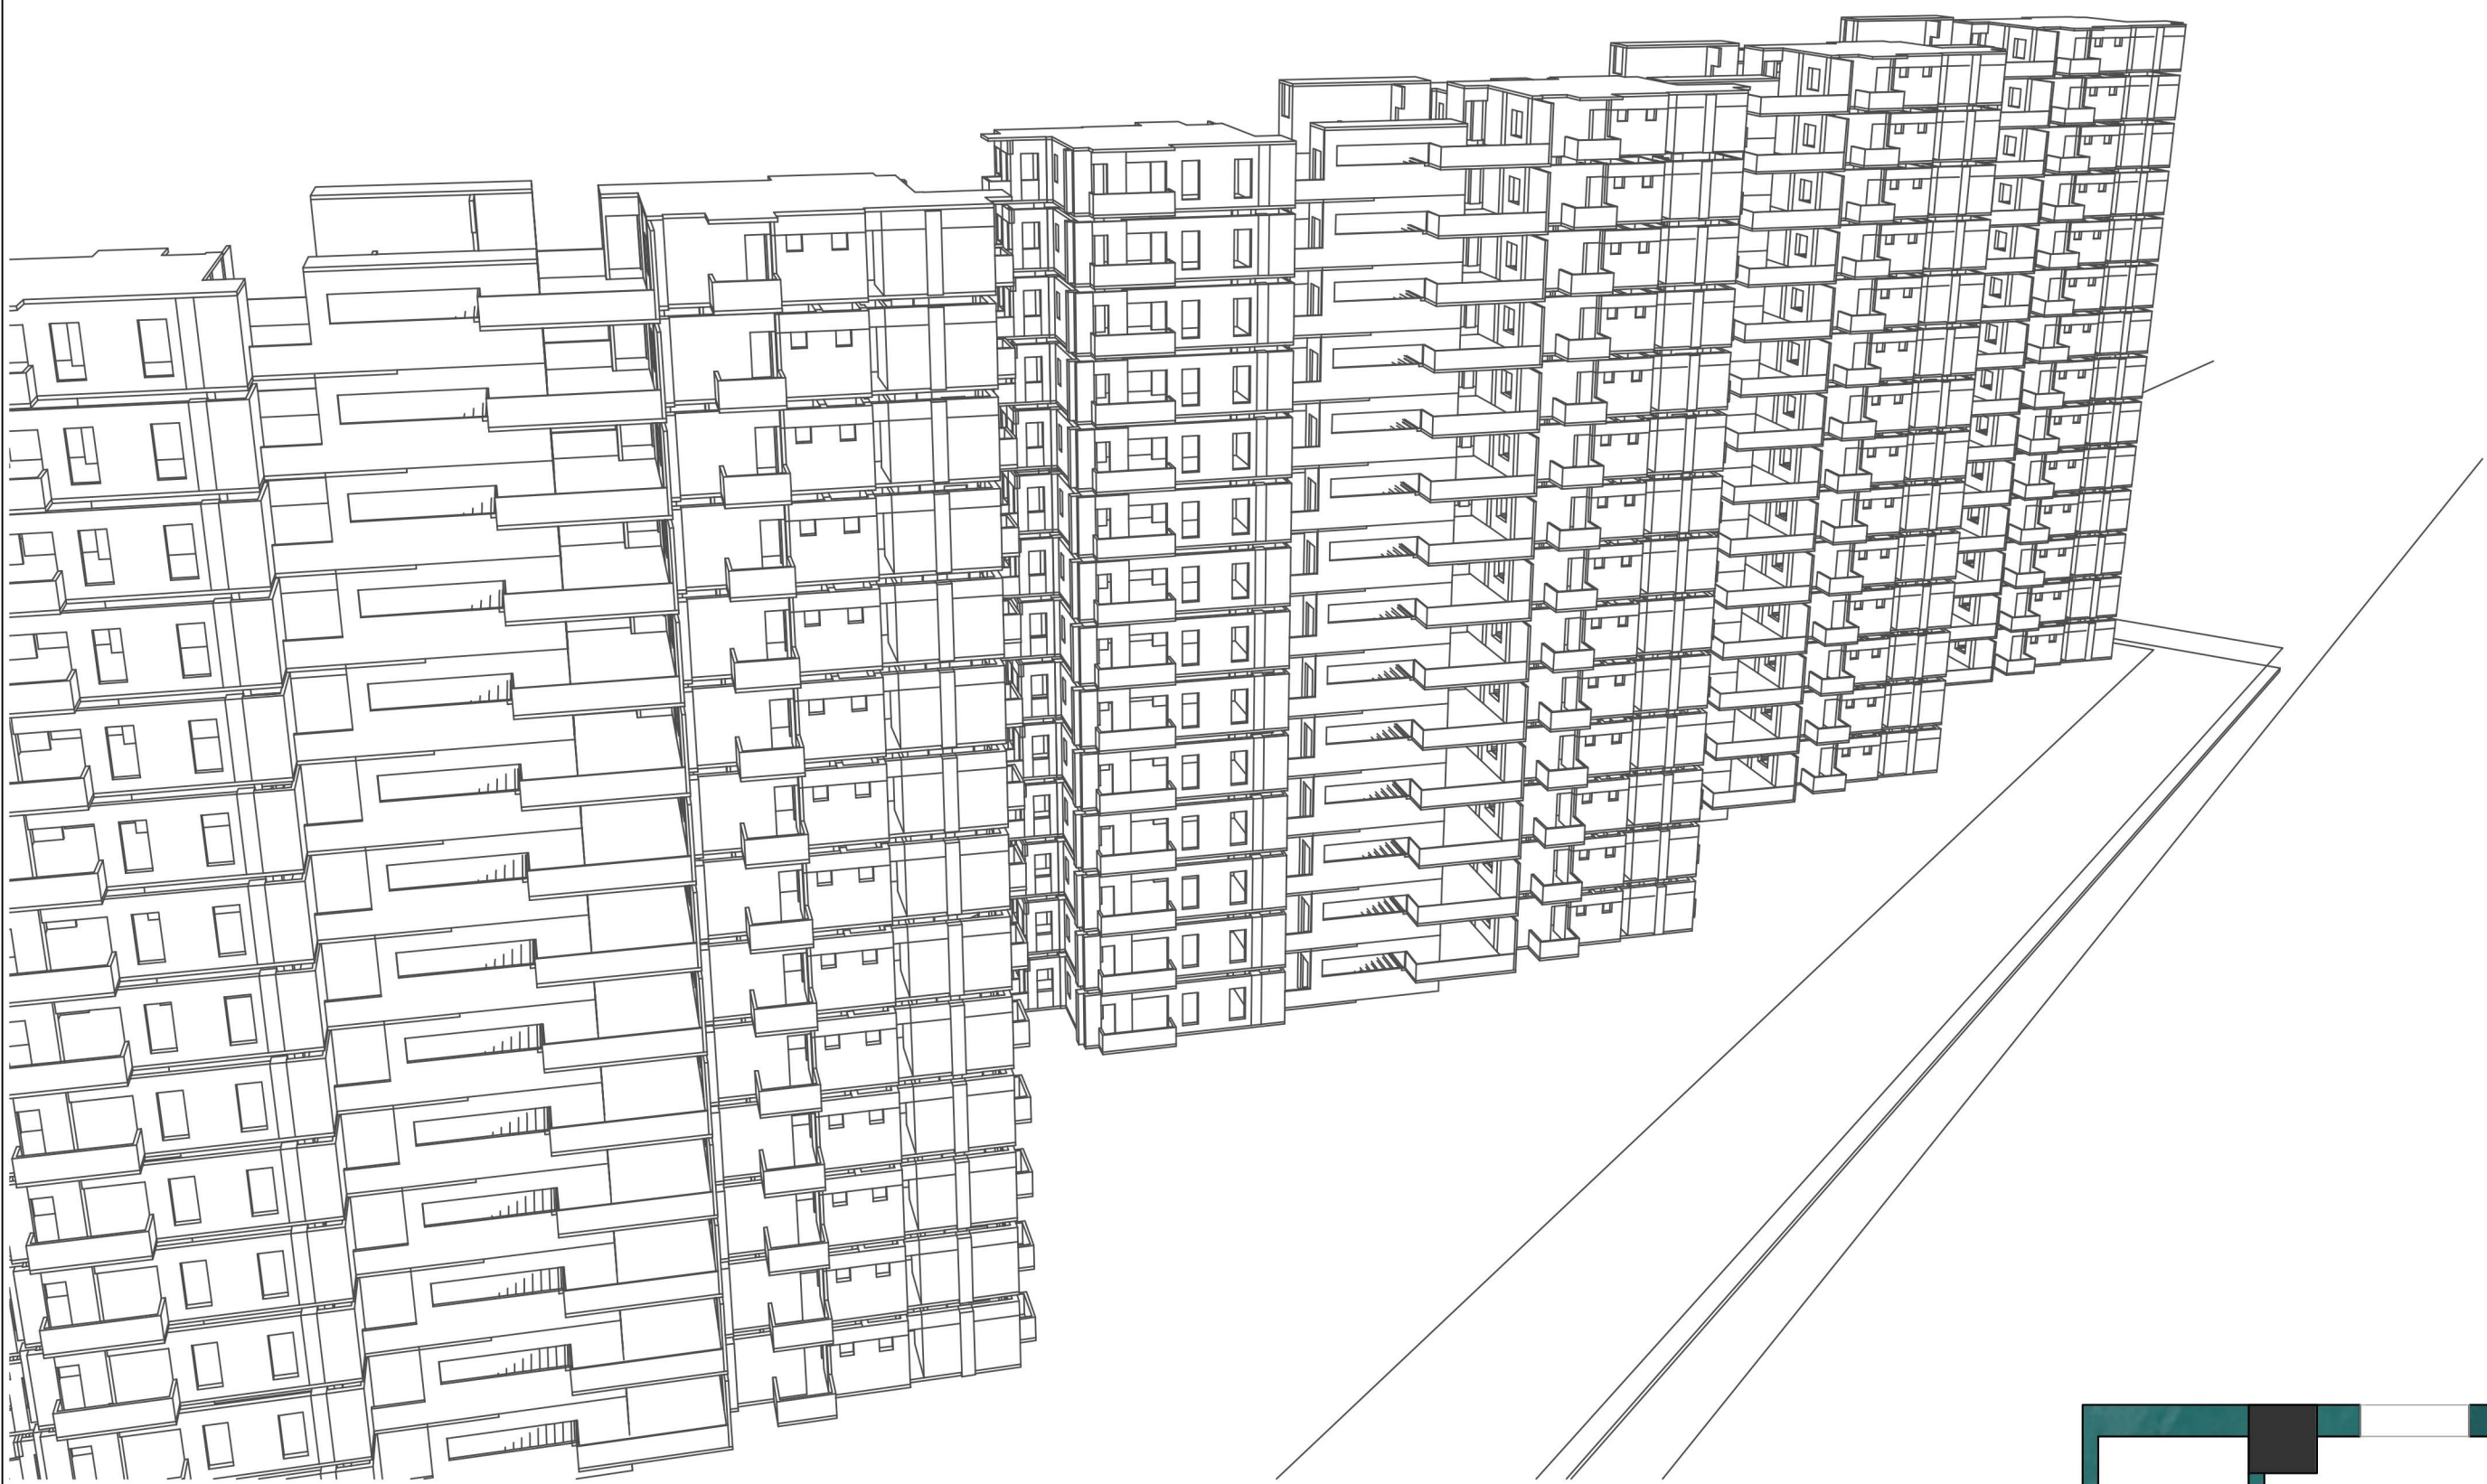


SITE ISO

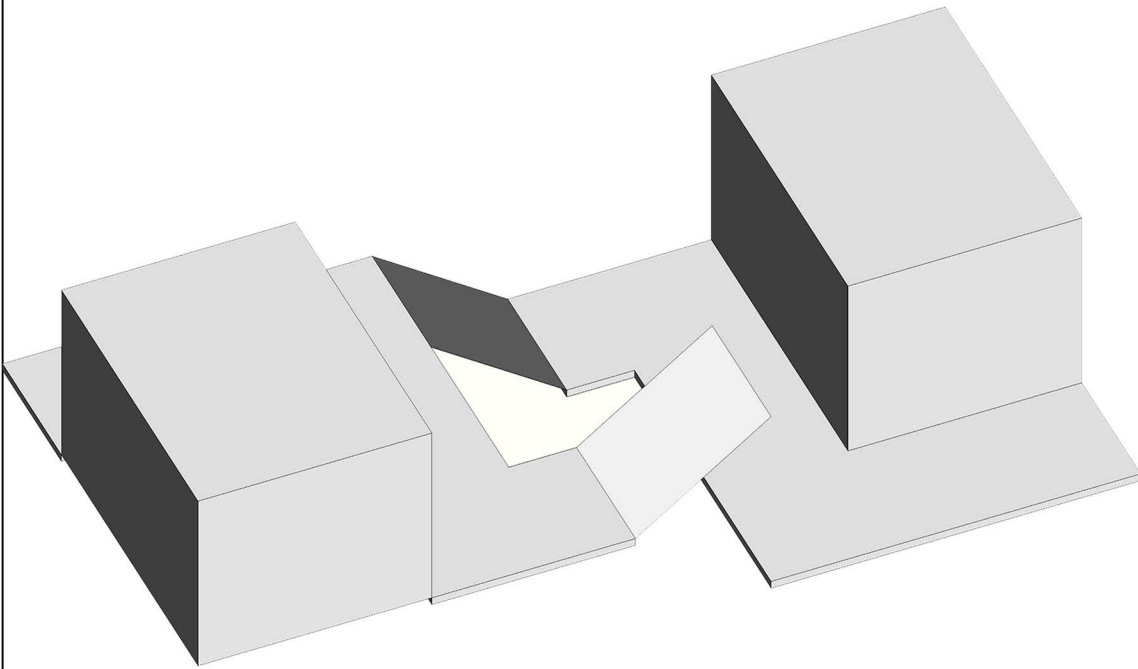

DIAGRAM

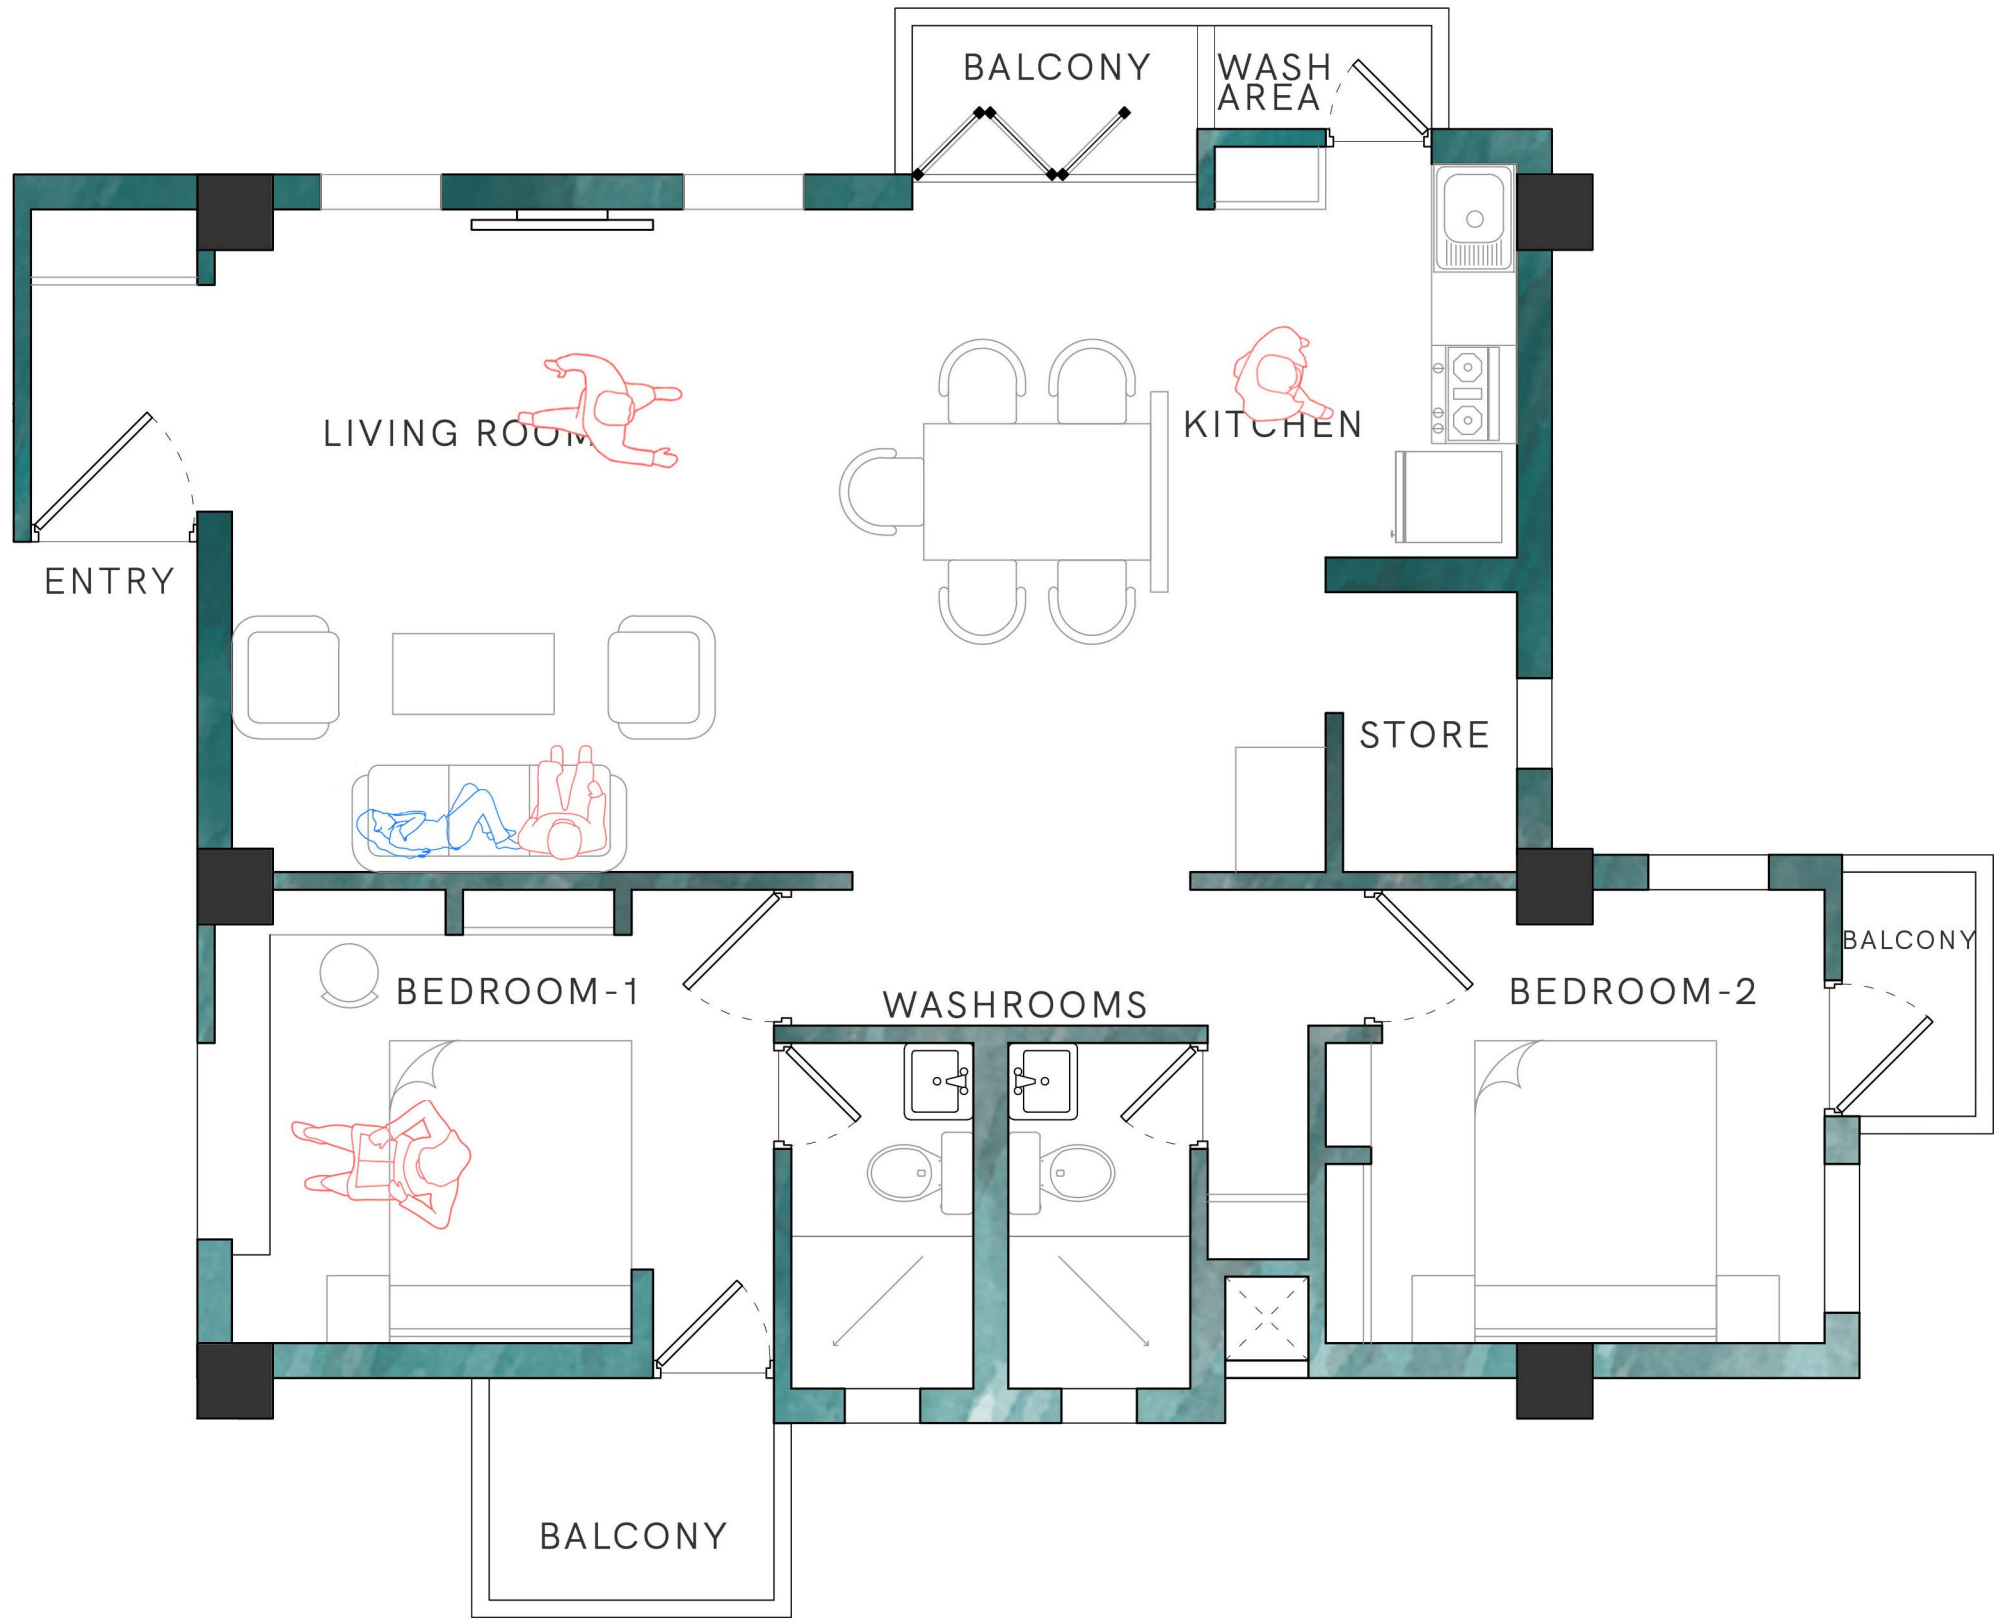

UNIT PLAN

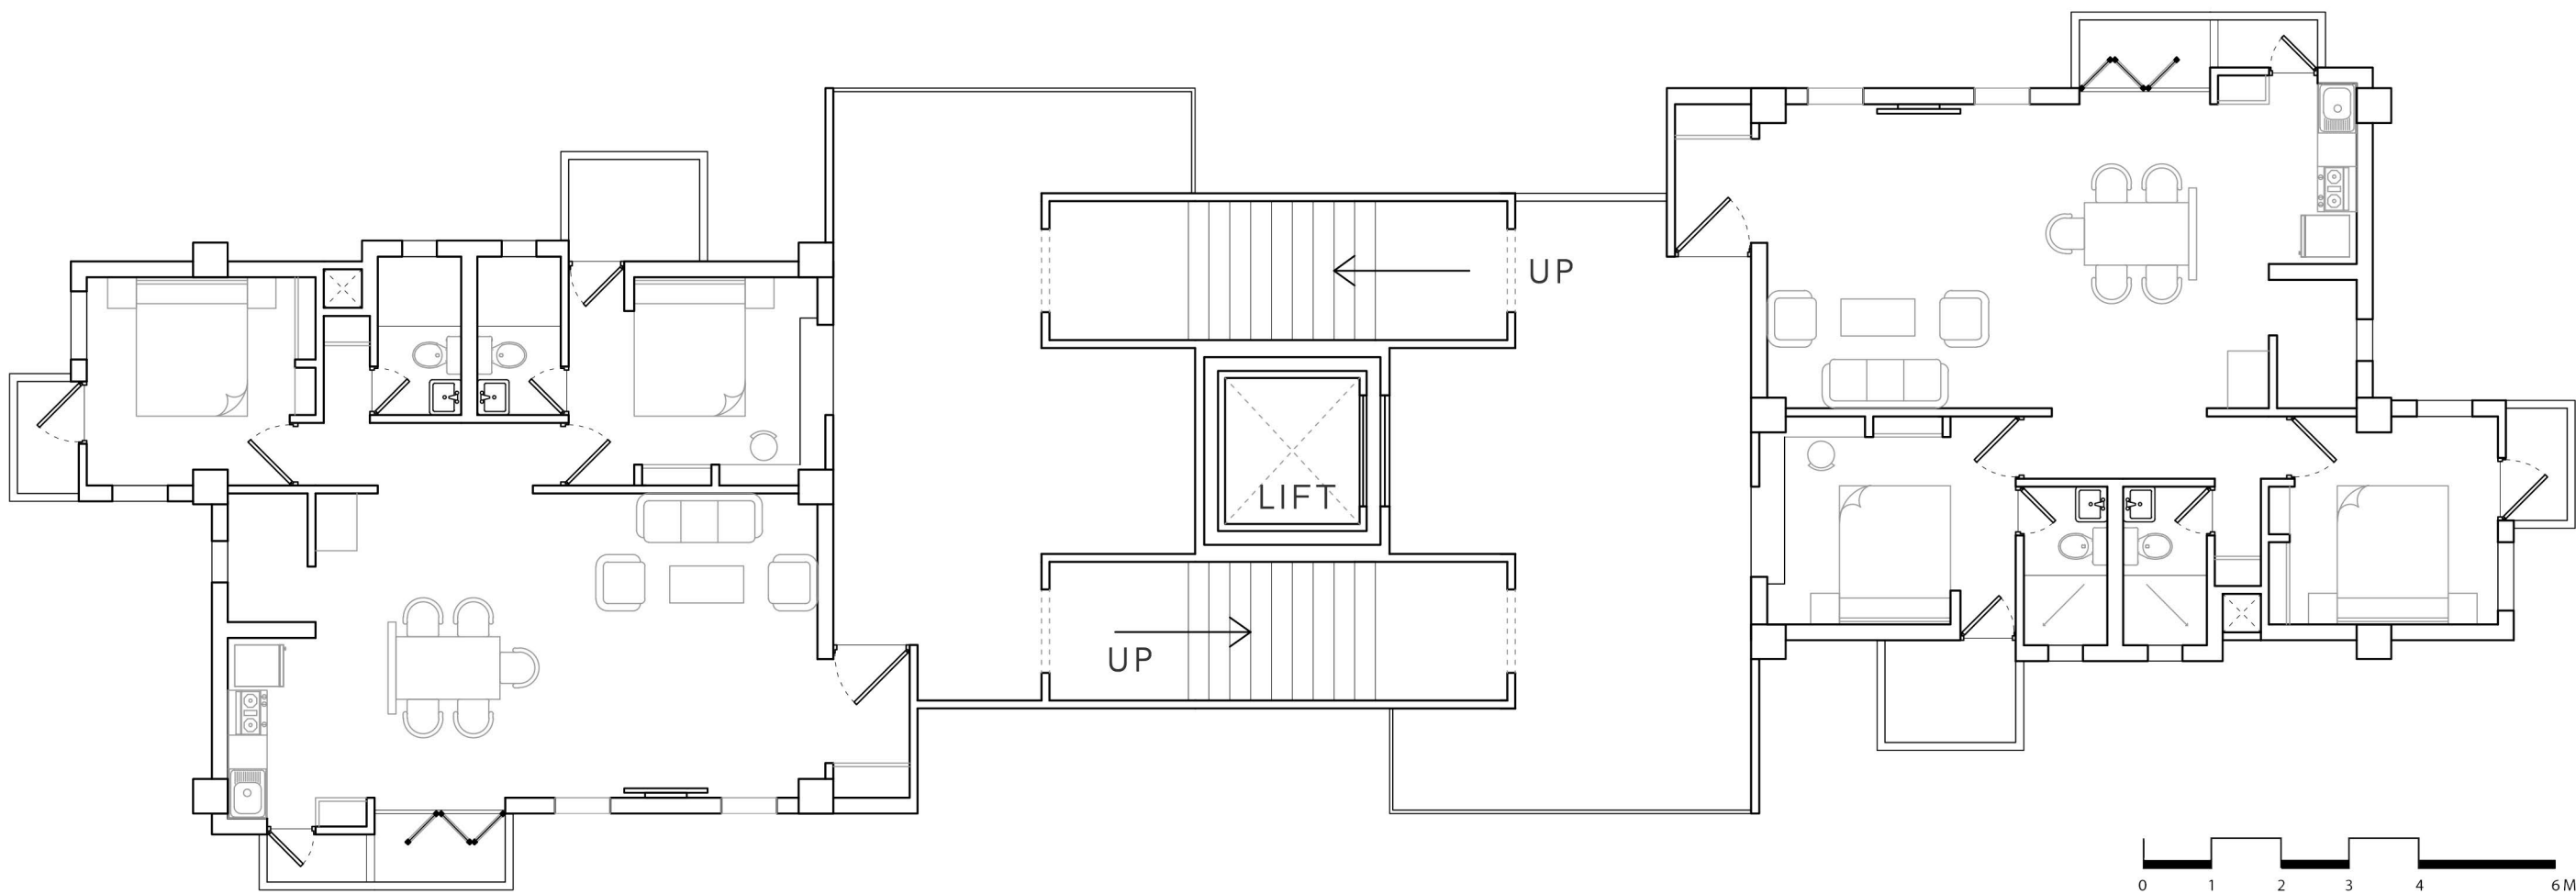

FLOOR PLAN

Process for Parking

