
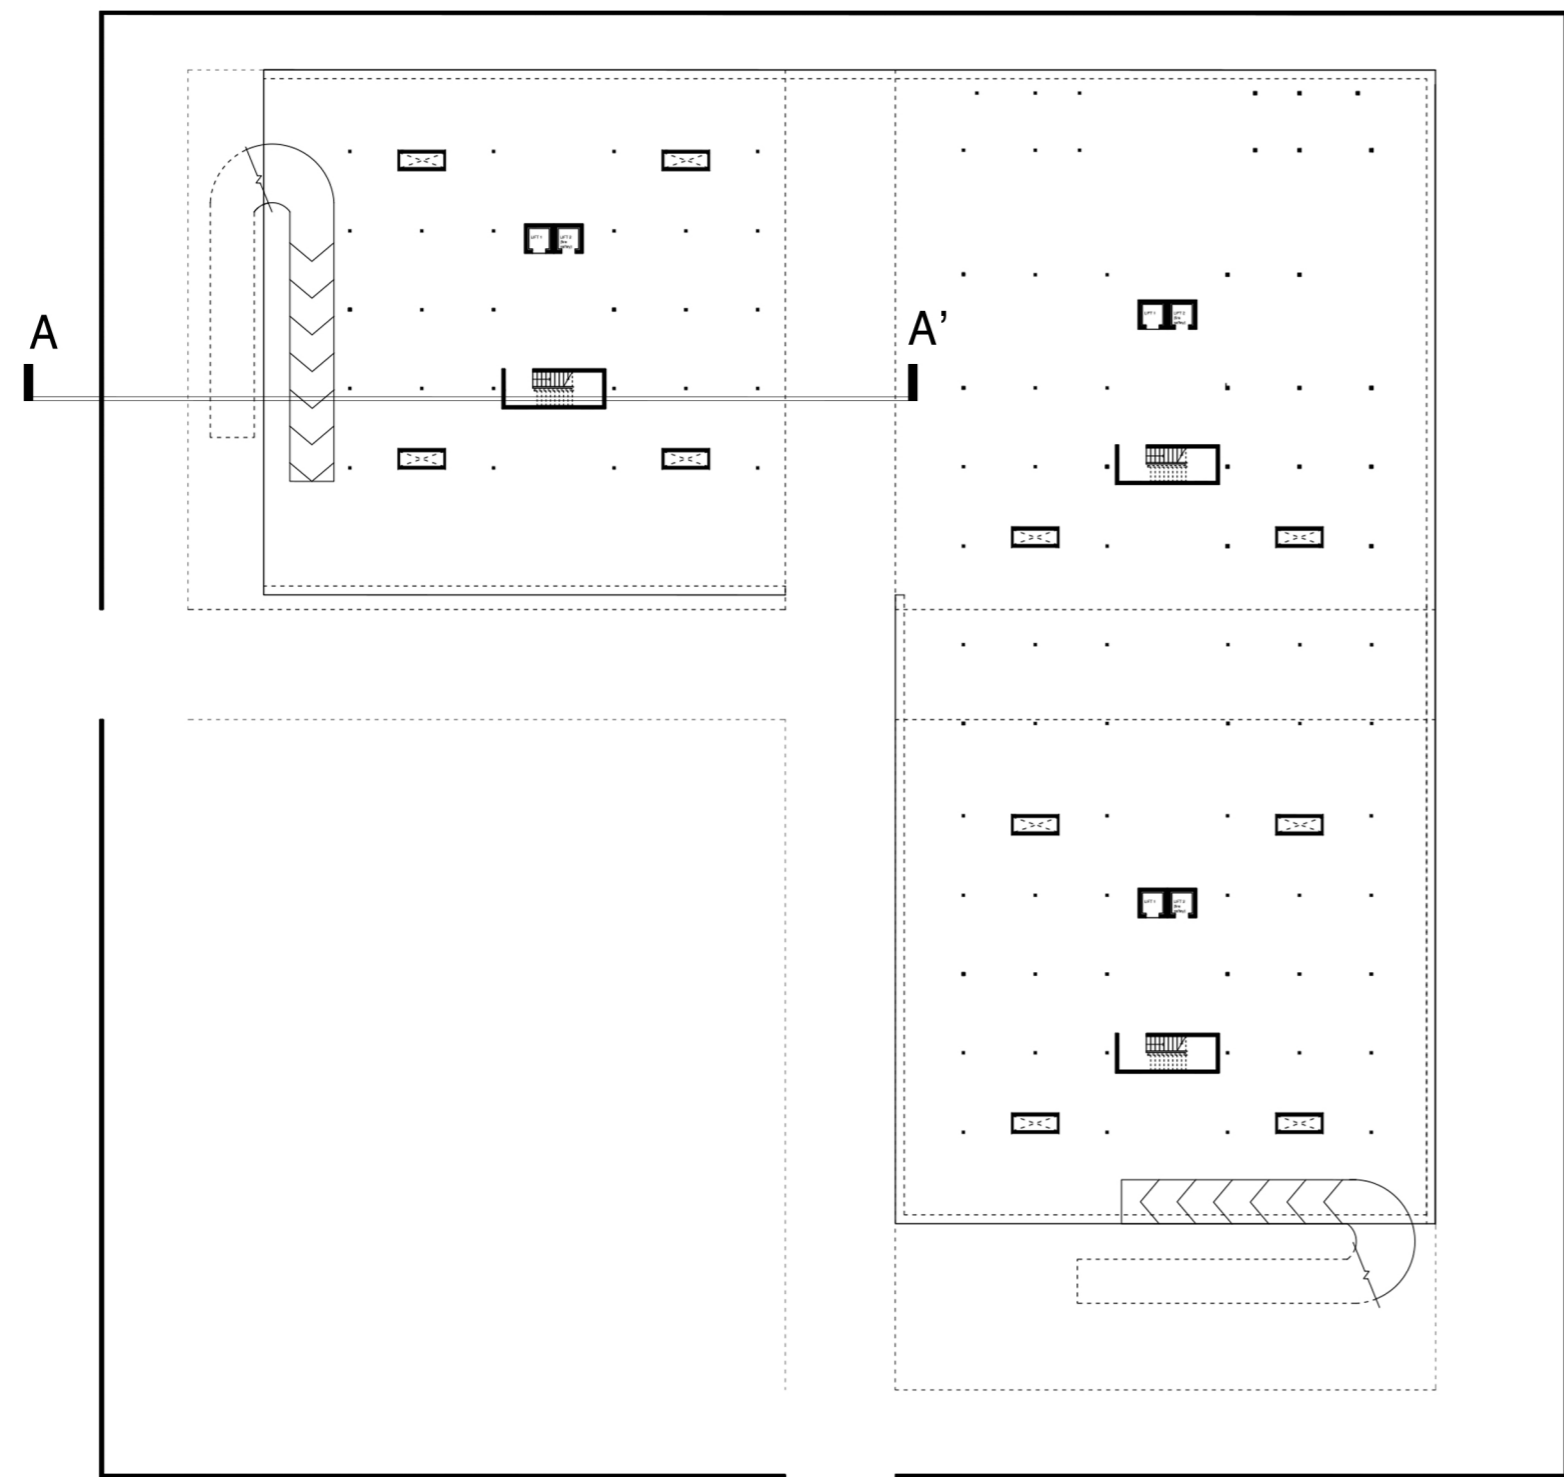



TIME PROBLEM -2

DESIGN HOUSING ON THE GIVEN PLOT

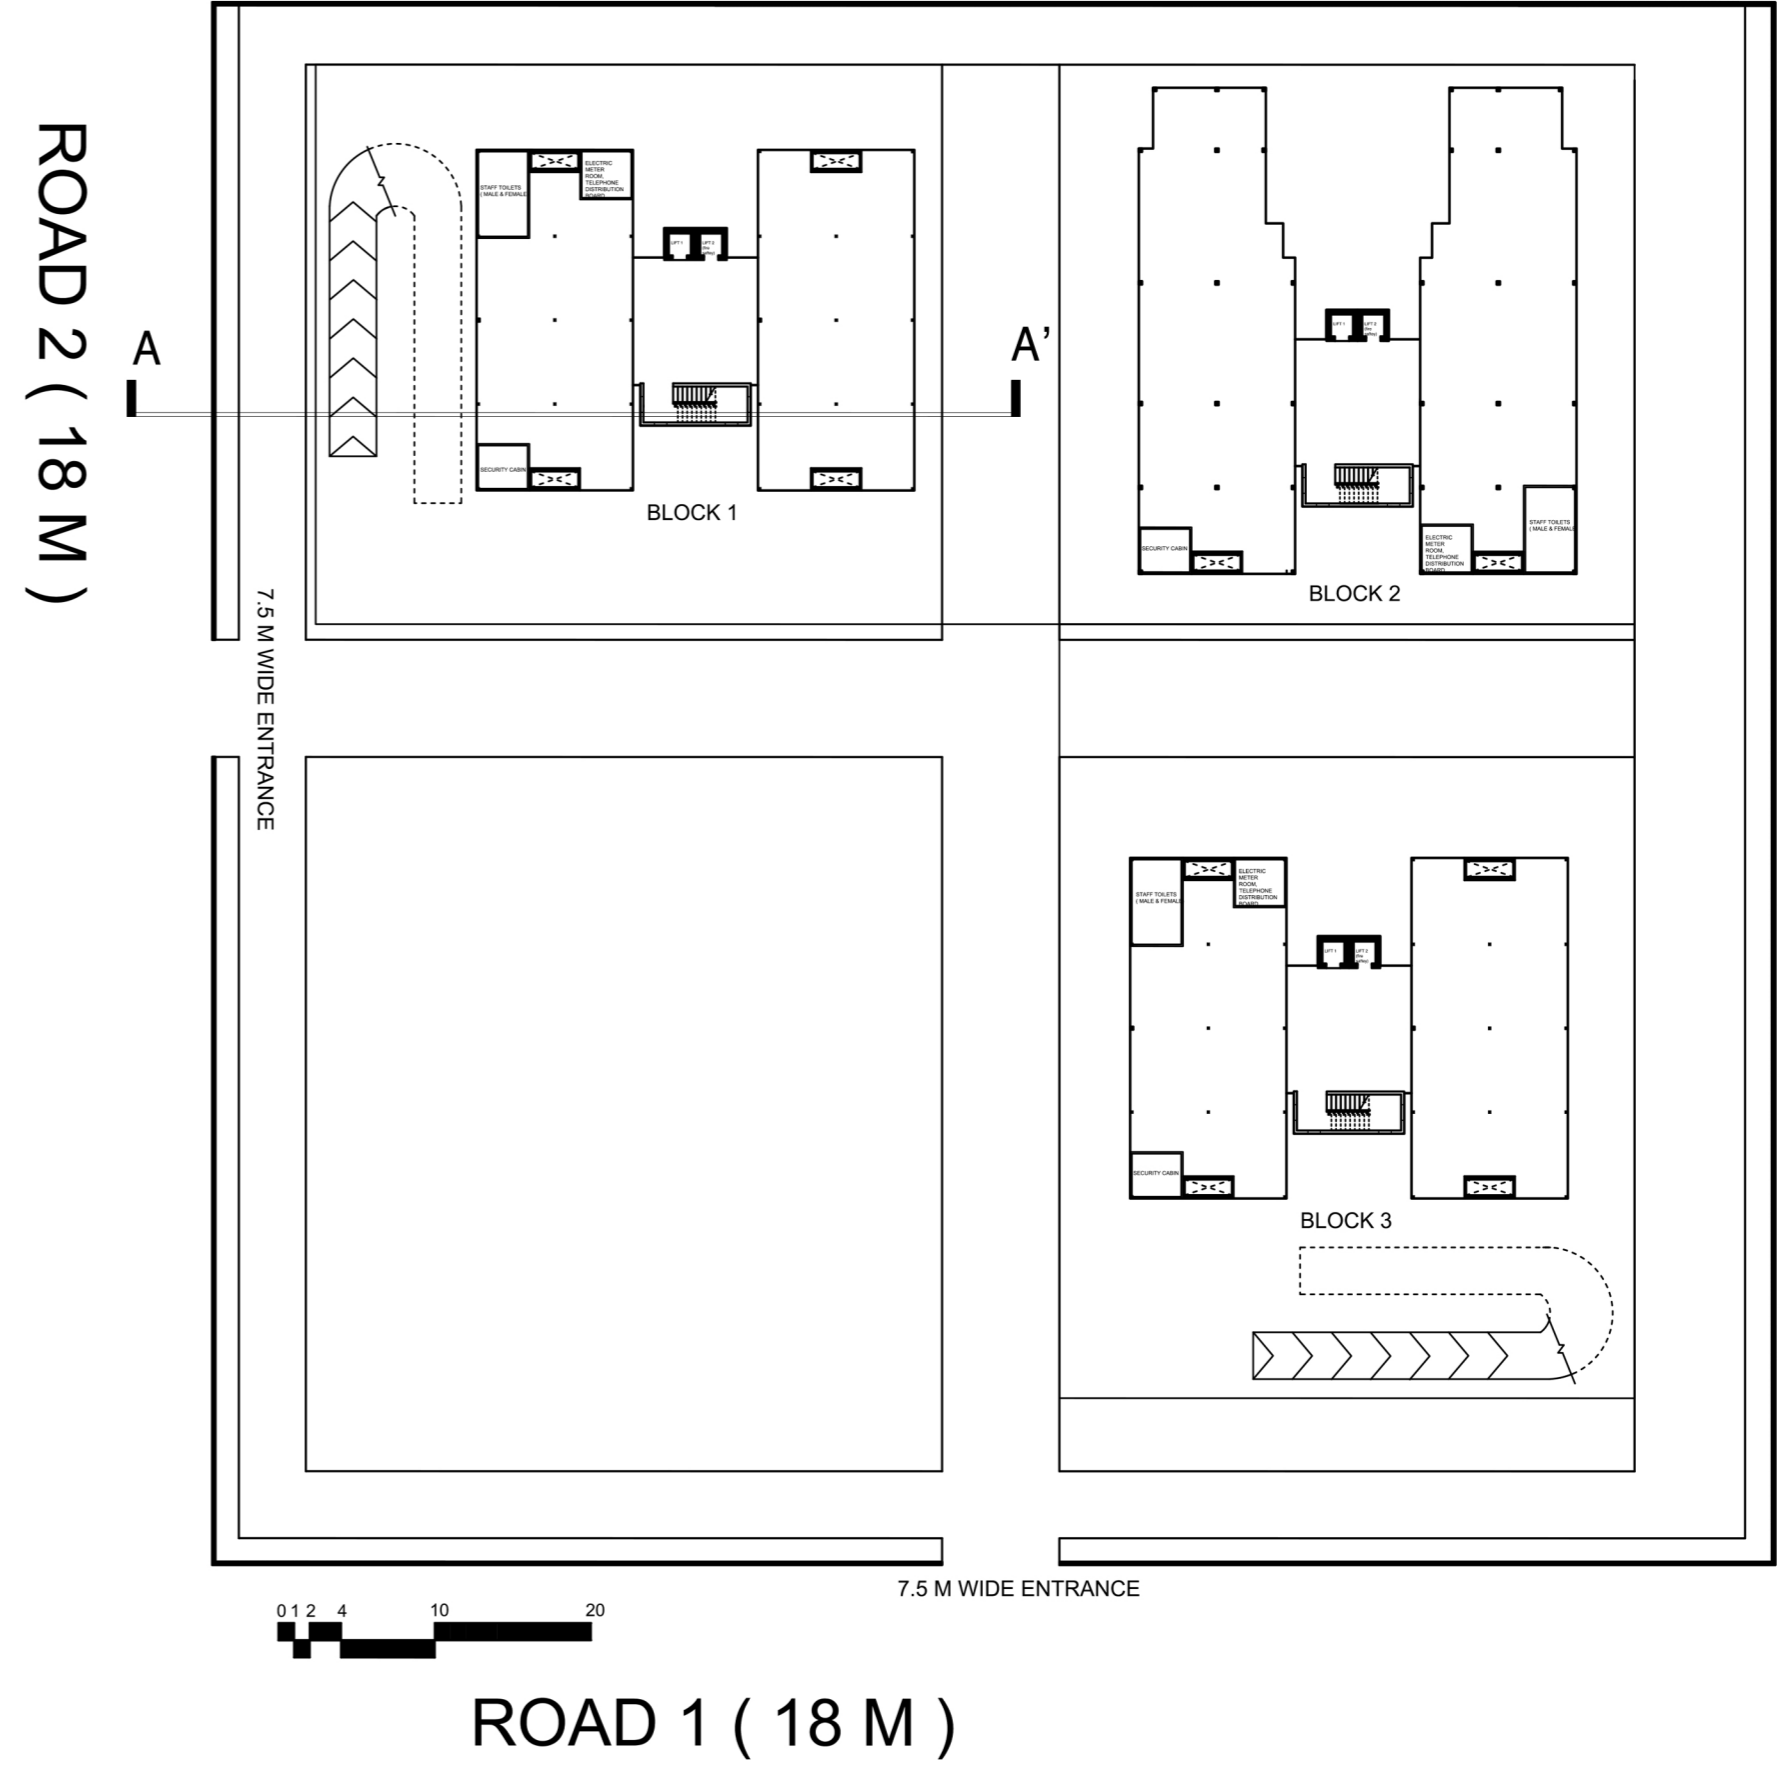


SITE PLAN


FLOOR PLANS

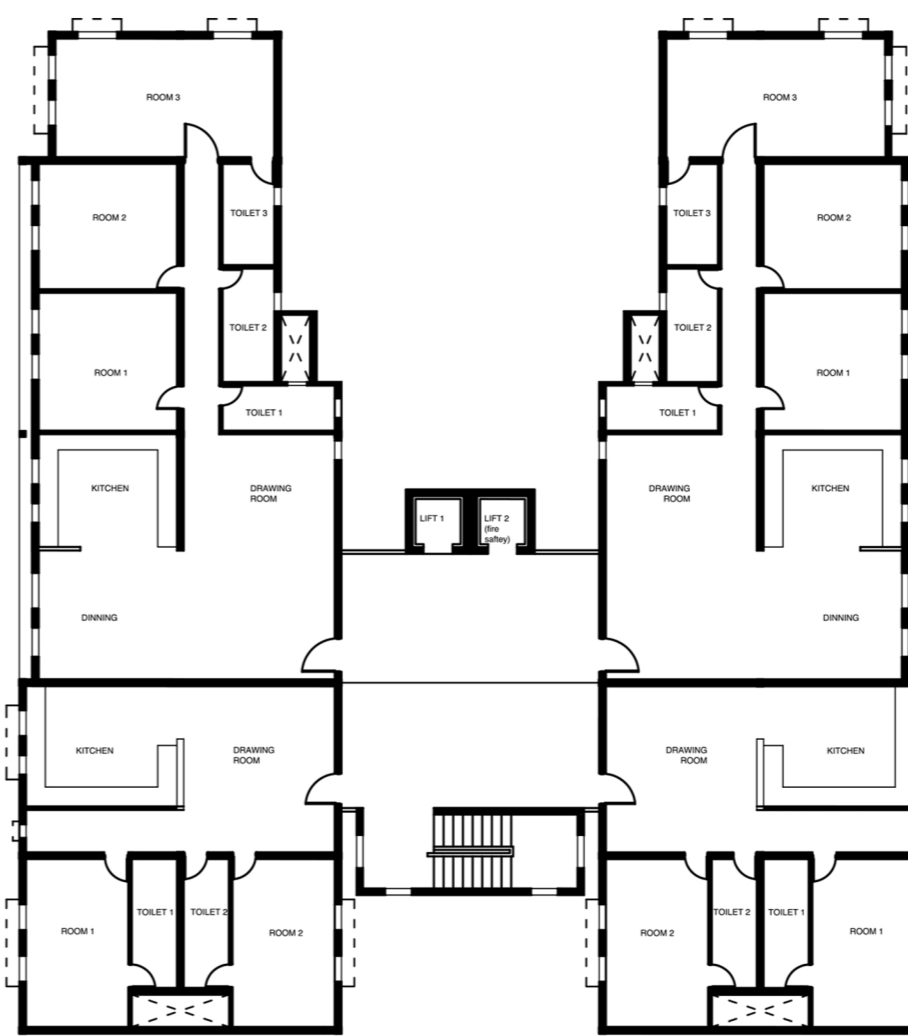

FLOOR PLAN FOR BLOCK 2

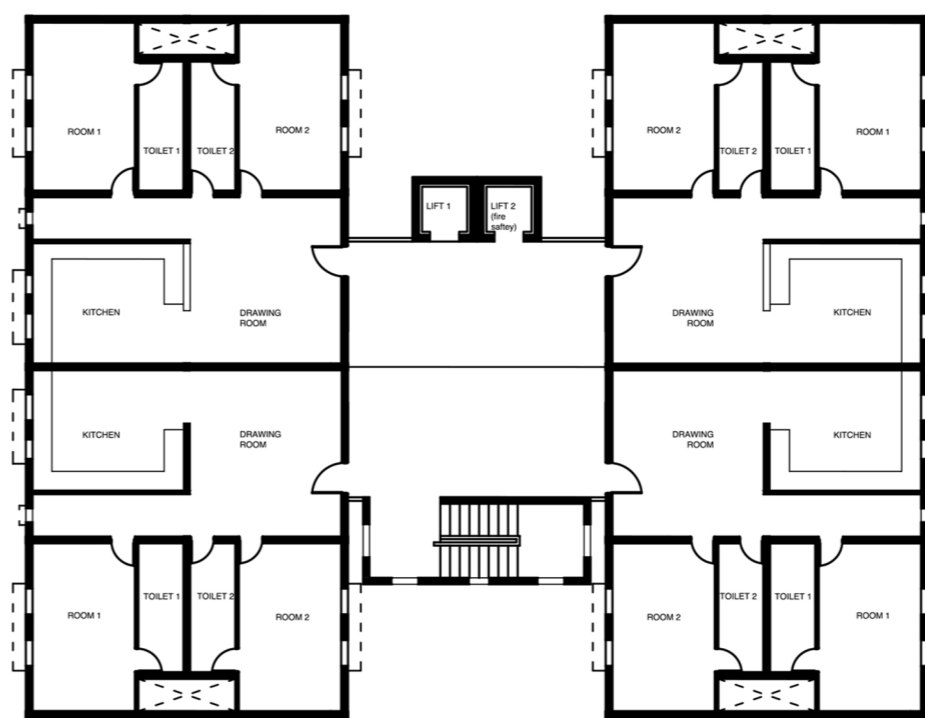

FLOOR PLAN FOR BLOCK 1,3


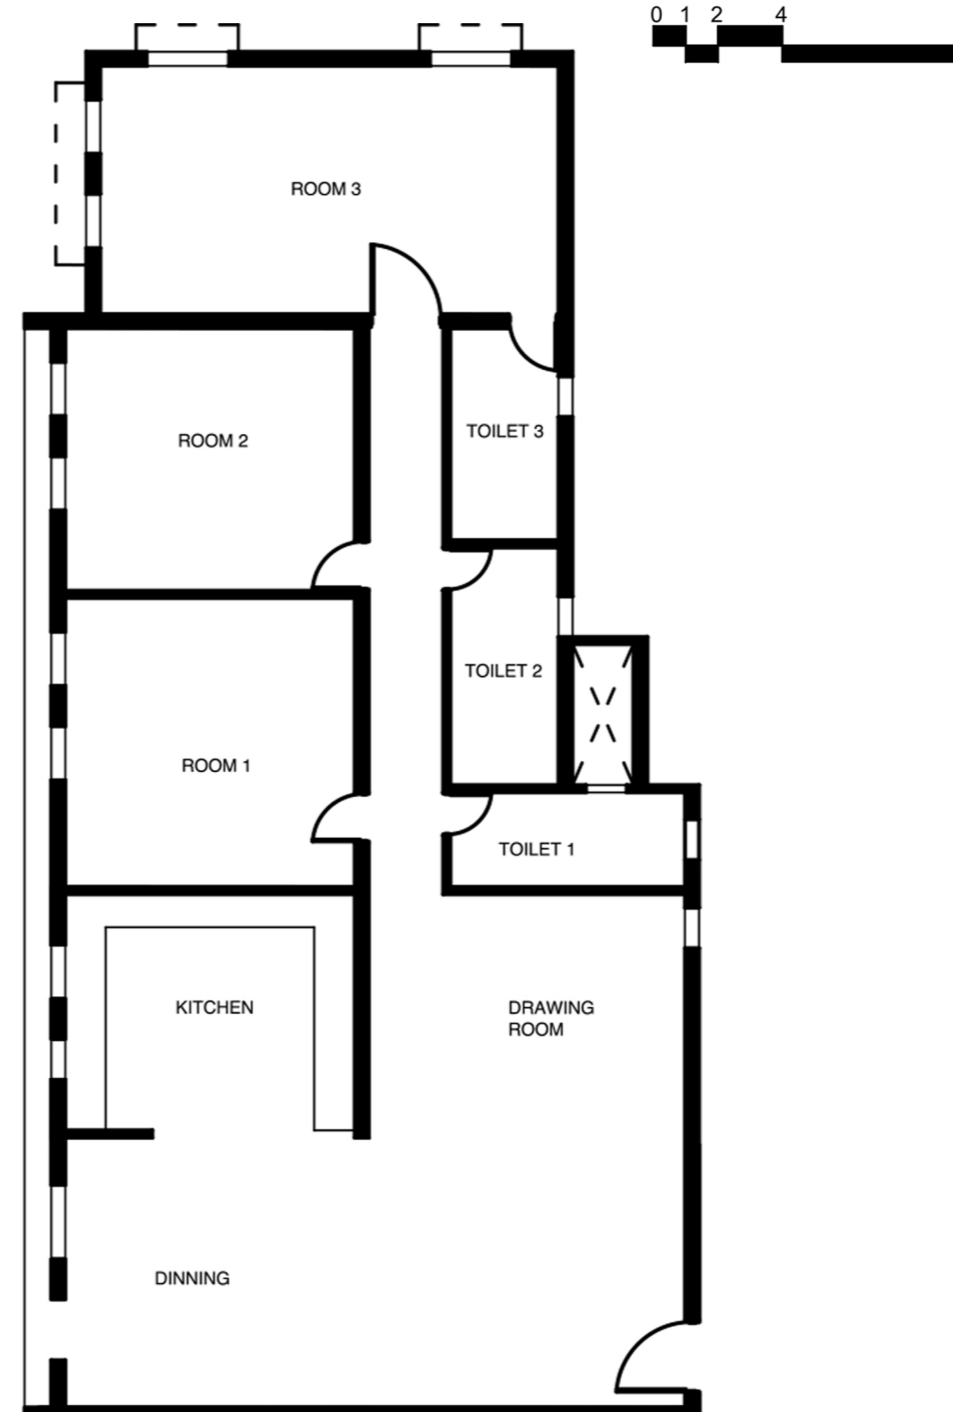


3BHK (UNIT 1)

A- BLOCK 1,3
 B- BLOCK 2
 All three blocks are G+13
 block 1,3 - 2bhks
 block 2- 3bhk, 2bhk
 130 - 2bhk
 26 - 3bhk
 hollow plinth contains of
 a security cabin, toilets for
 both male and female staff
 electricity motor room,
 telephone board room.

The basment of all three
 blocks are connected
 and have 2 entrances
 either side of the gates

BASEMENT PLAN

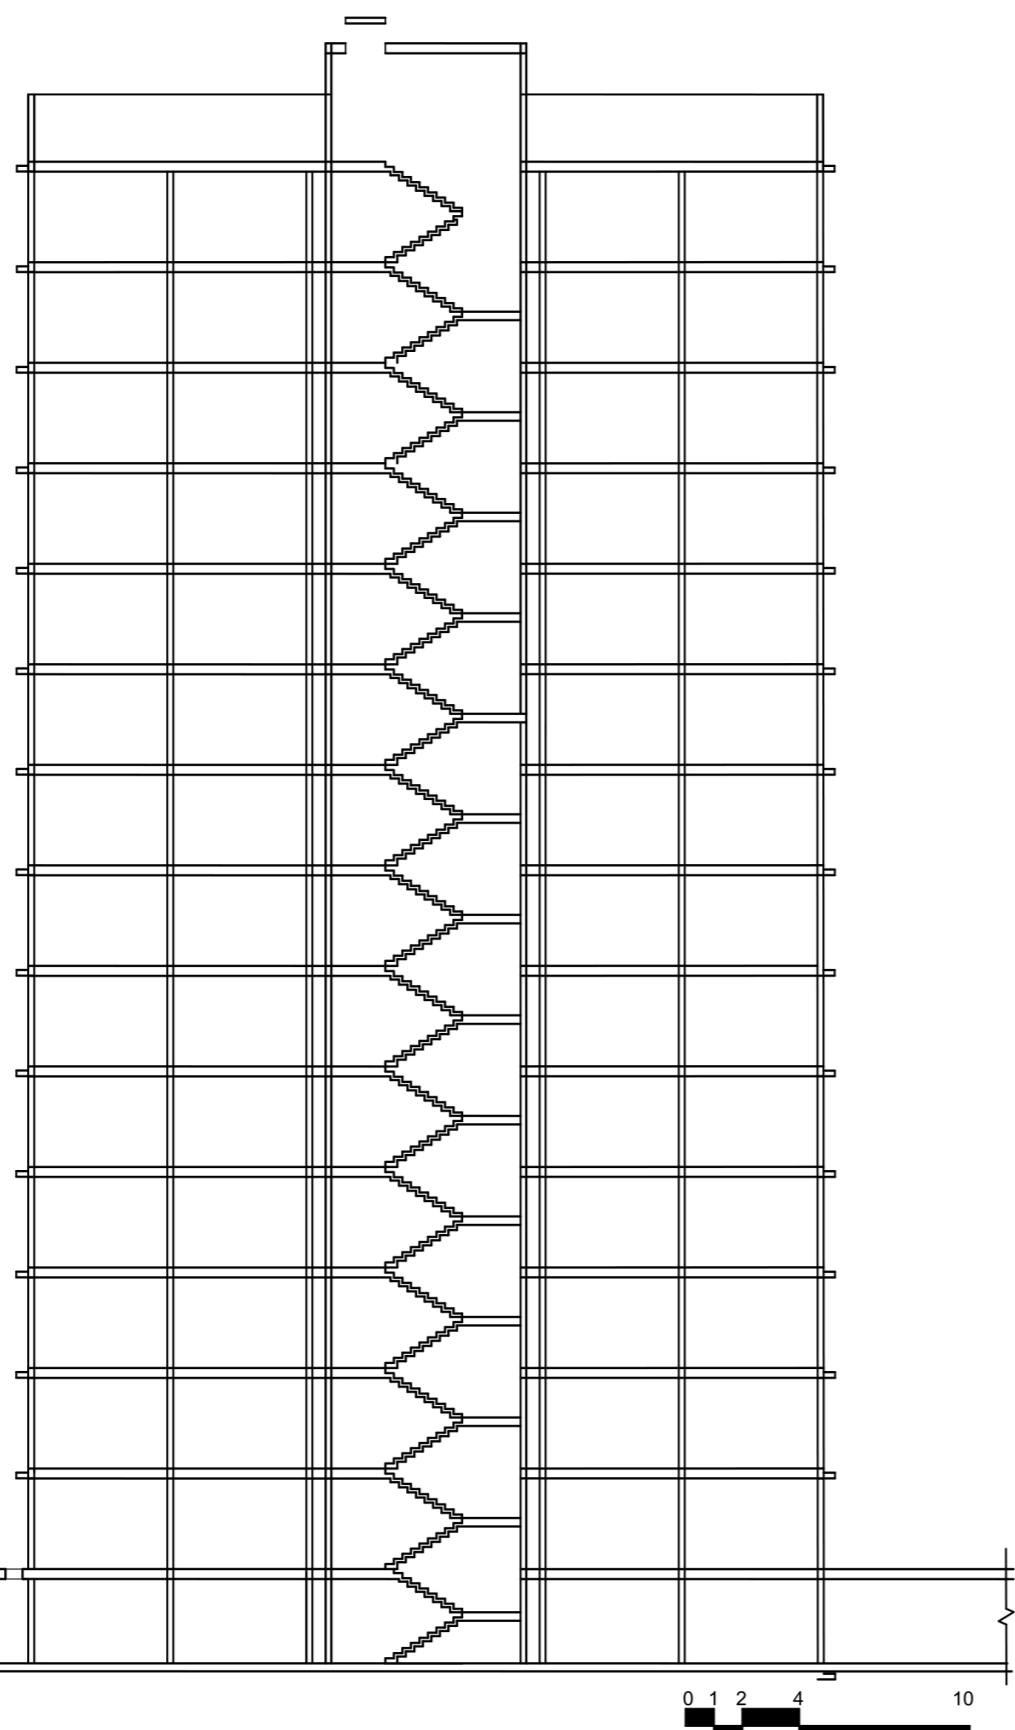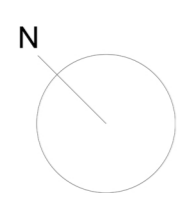

SECTION AA'

2BHK (UNIT 2)

