


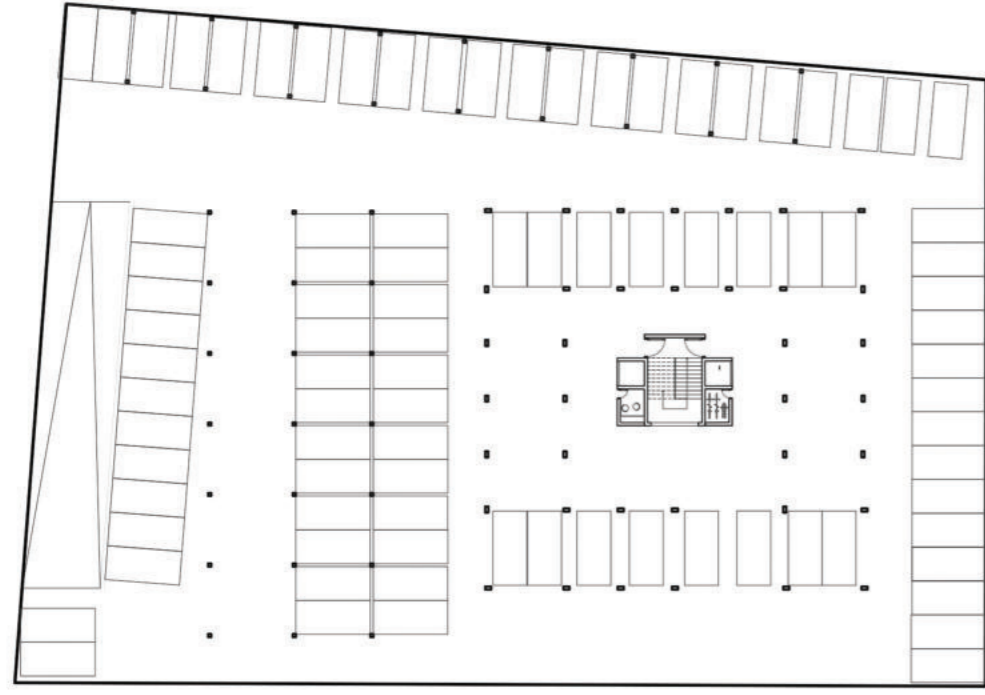

1:250 SCALE
SITE PLAN




1:100 SCALE
SITE PLAN



1:50 SCALE UNIT PLANS
DIVIDED



1:50 SCALE UNIT PLANS

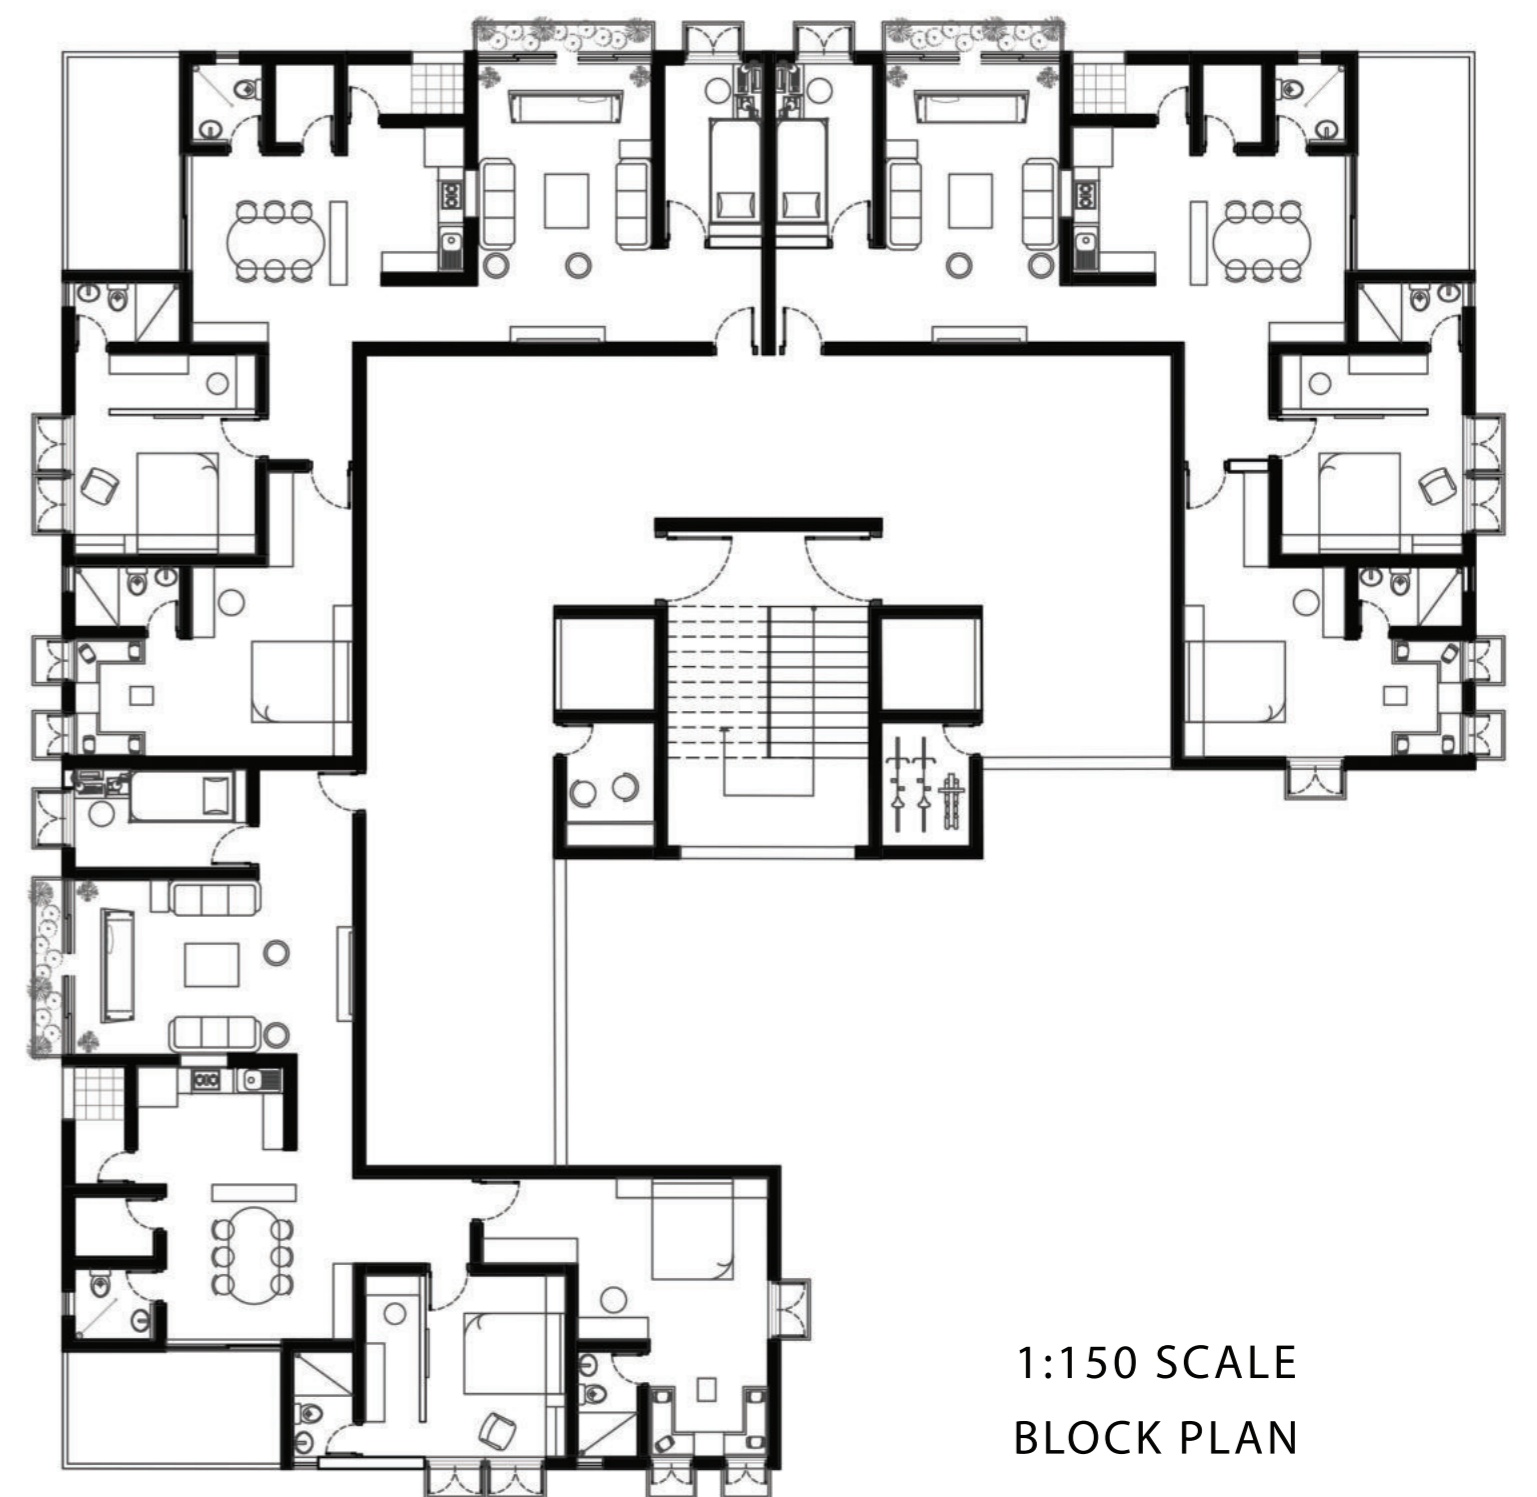

1:150 SCALE
BLOCK PLAN

The main intent of the design is to be able to cater to the future needs. Any house proposed can be divided into two individual homes or two existing homes might add to one. Shops in the front of the building can be accommodated following the same grid and it can develop as a commercial building in the front access as well.

