
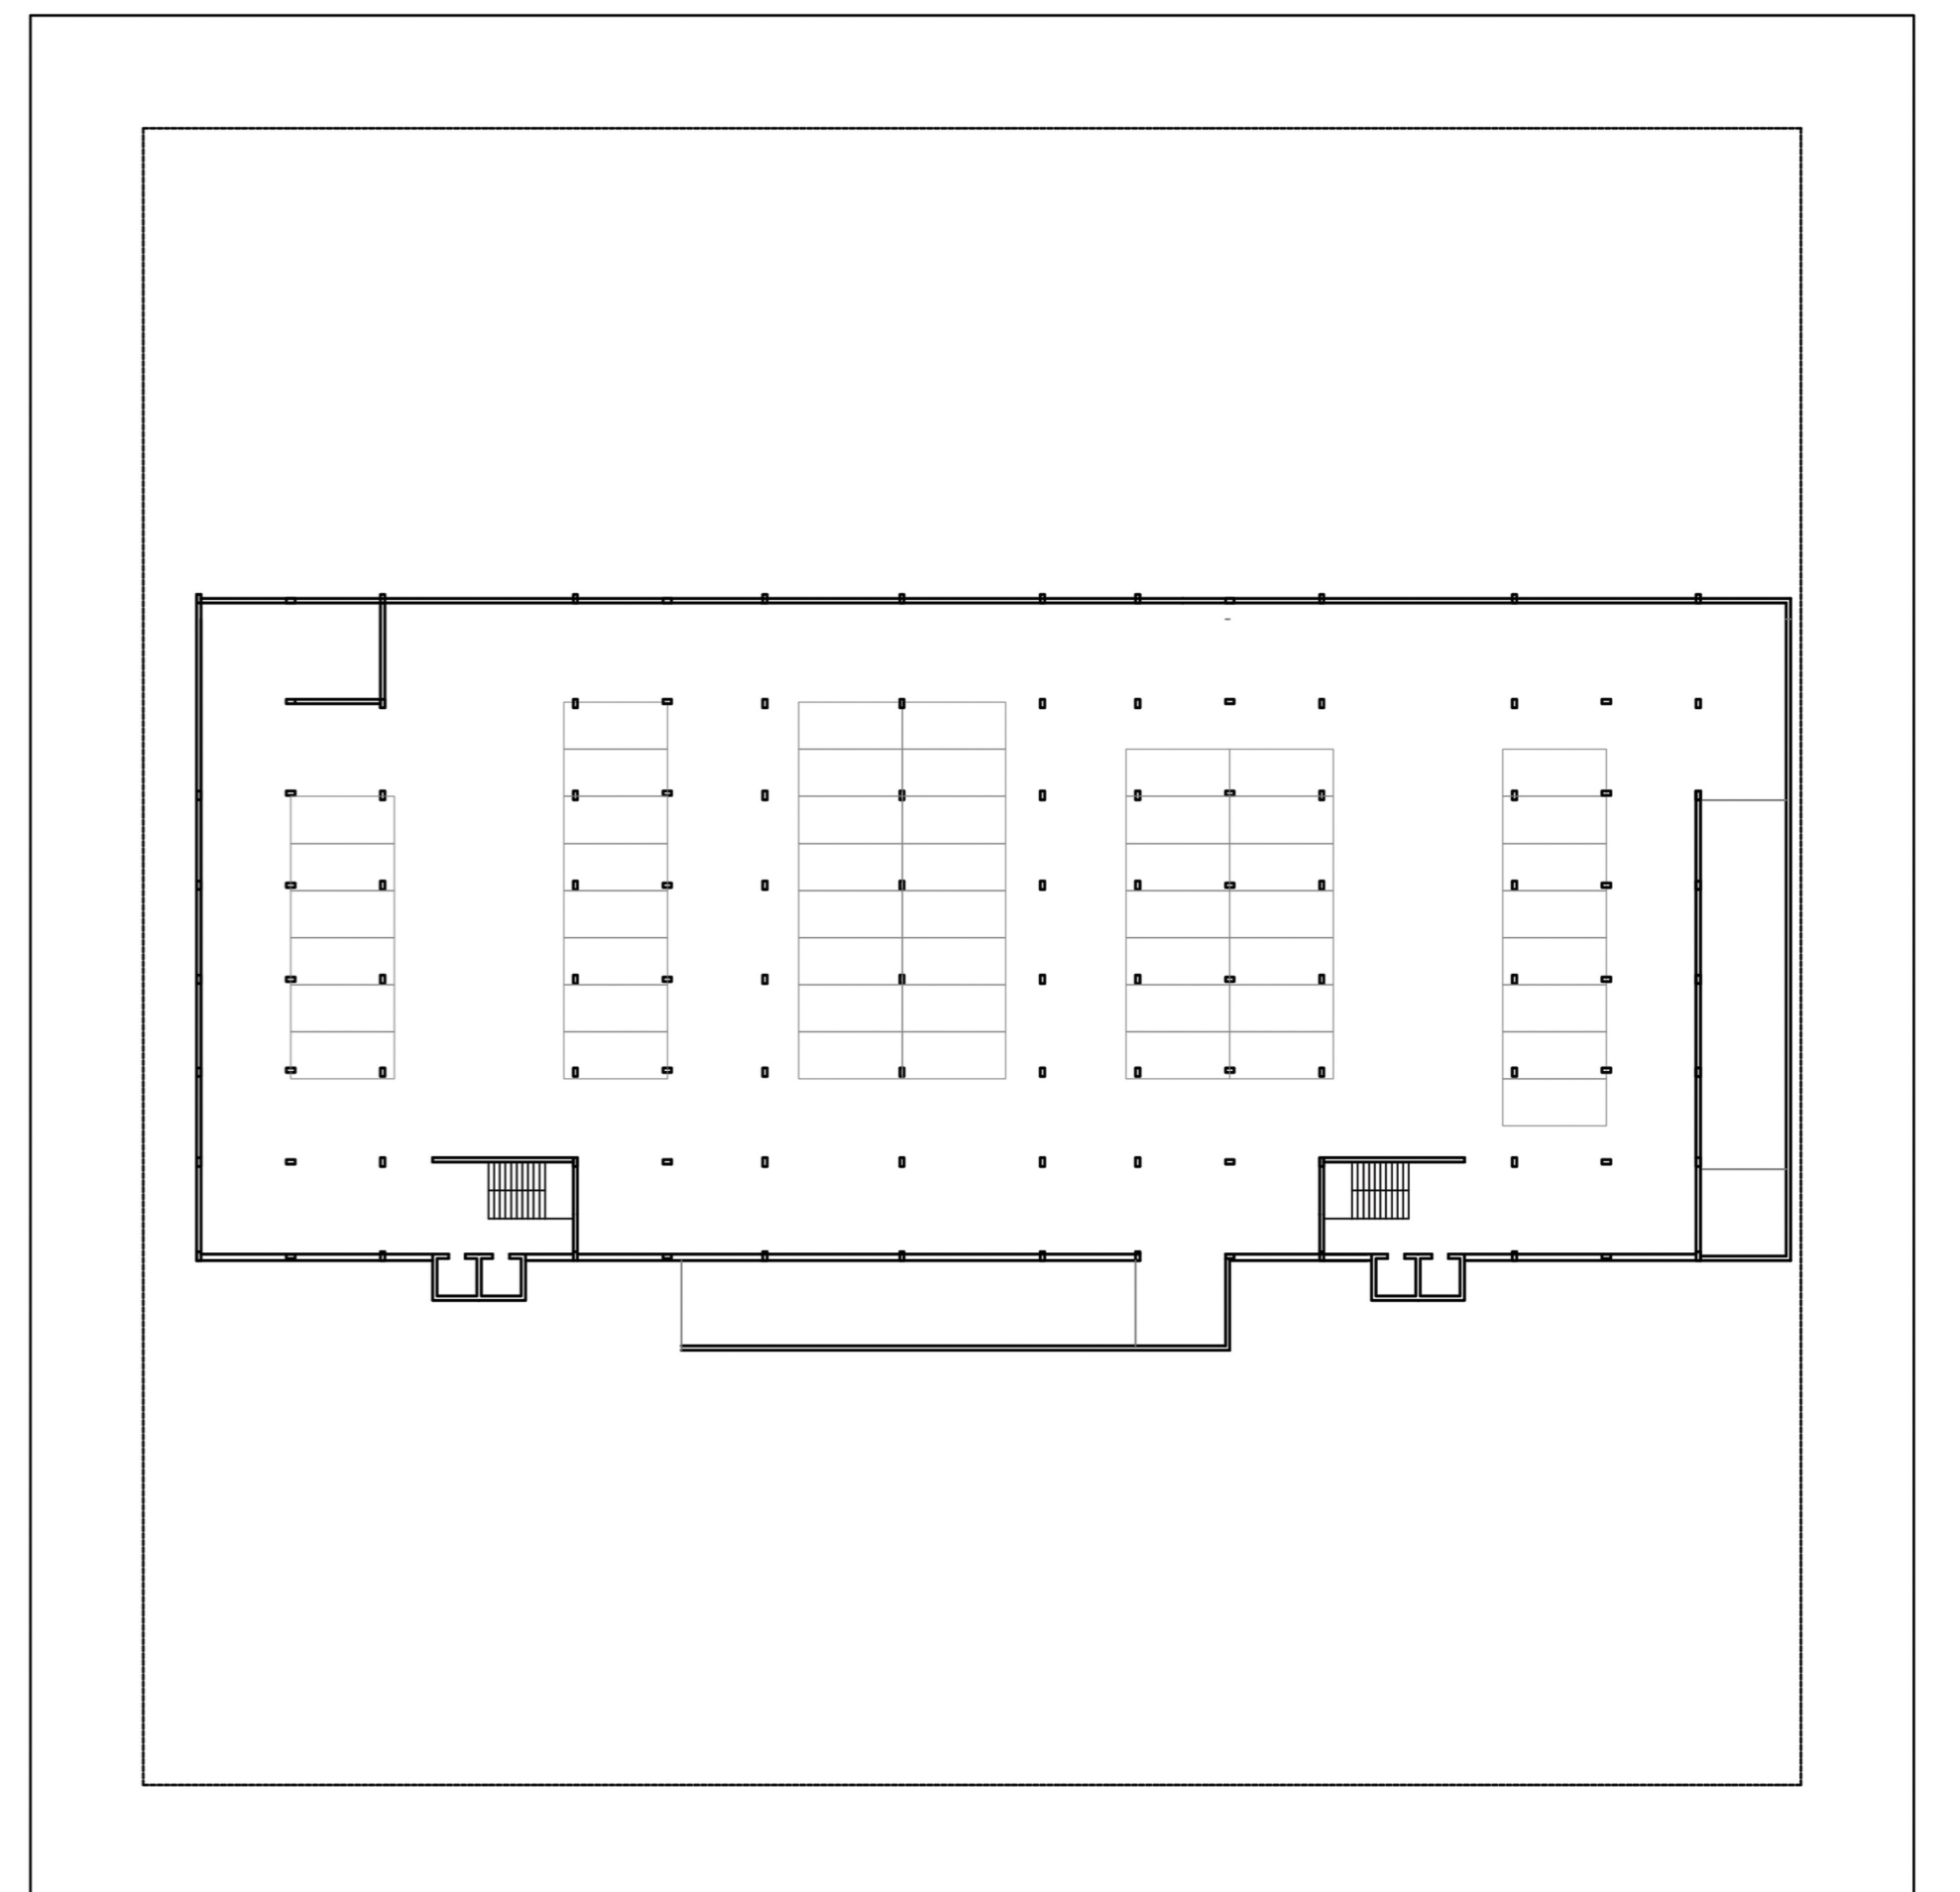


- Common Plot
- Parking
- Common Amenities; Sports room, Club house
- Internal Road
- Security Cabin

Plinth type: Solid Plinth
 Length of Internal Road: 85m
 Width of the road = 7.5 m

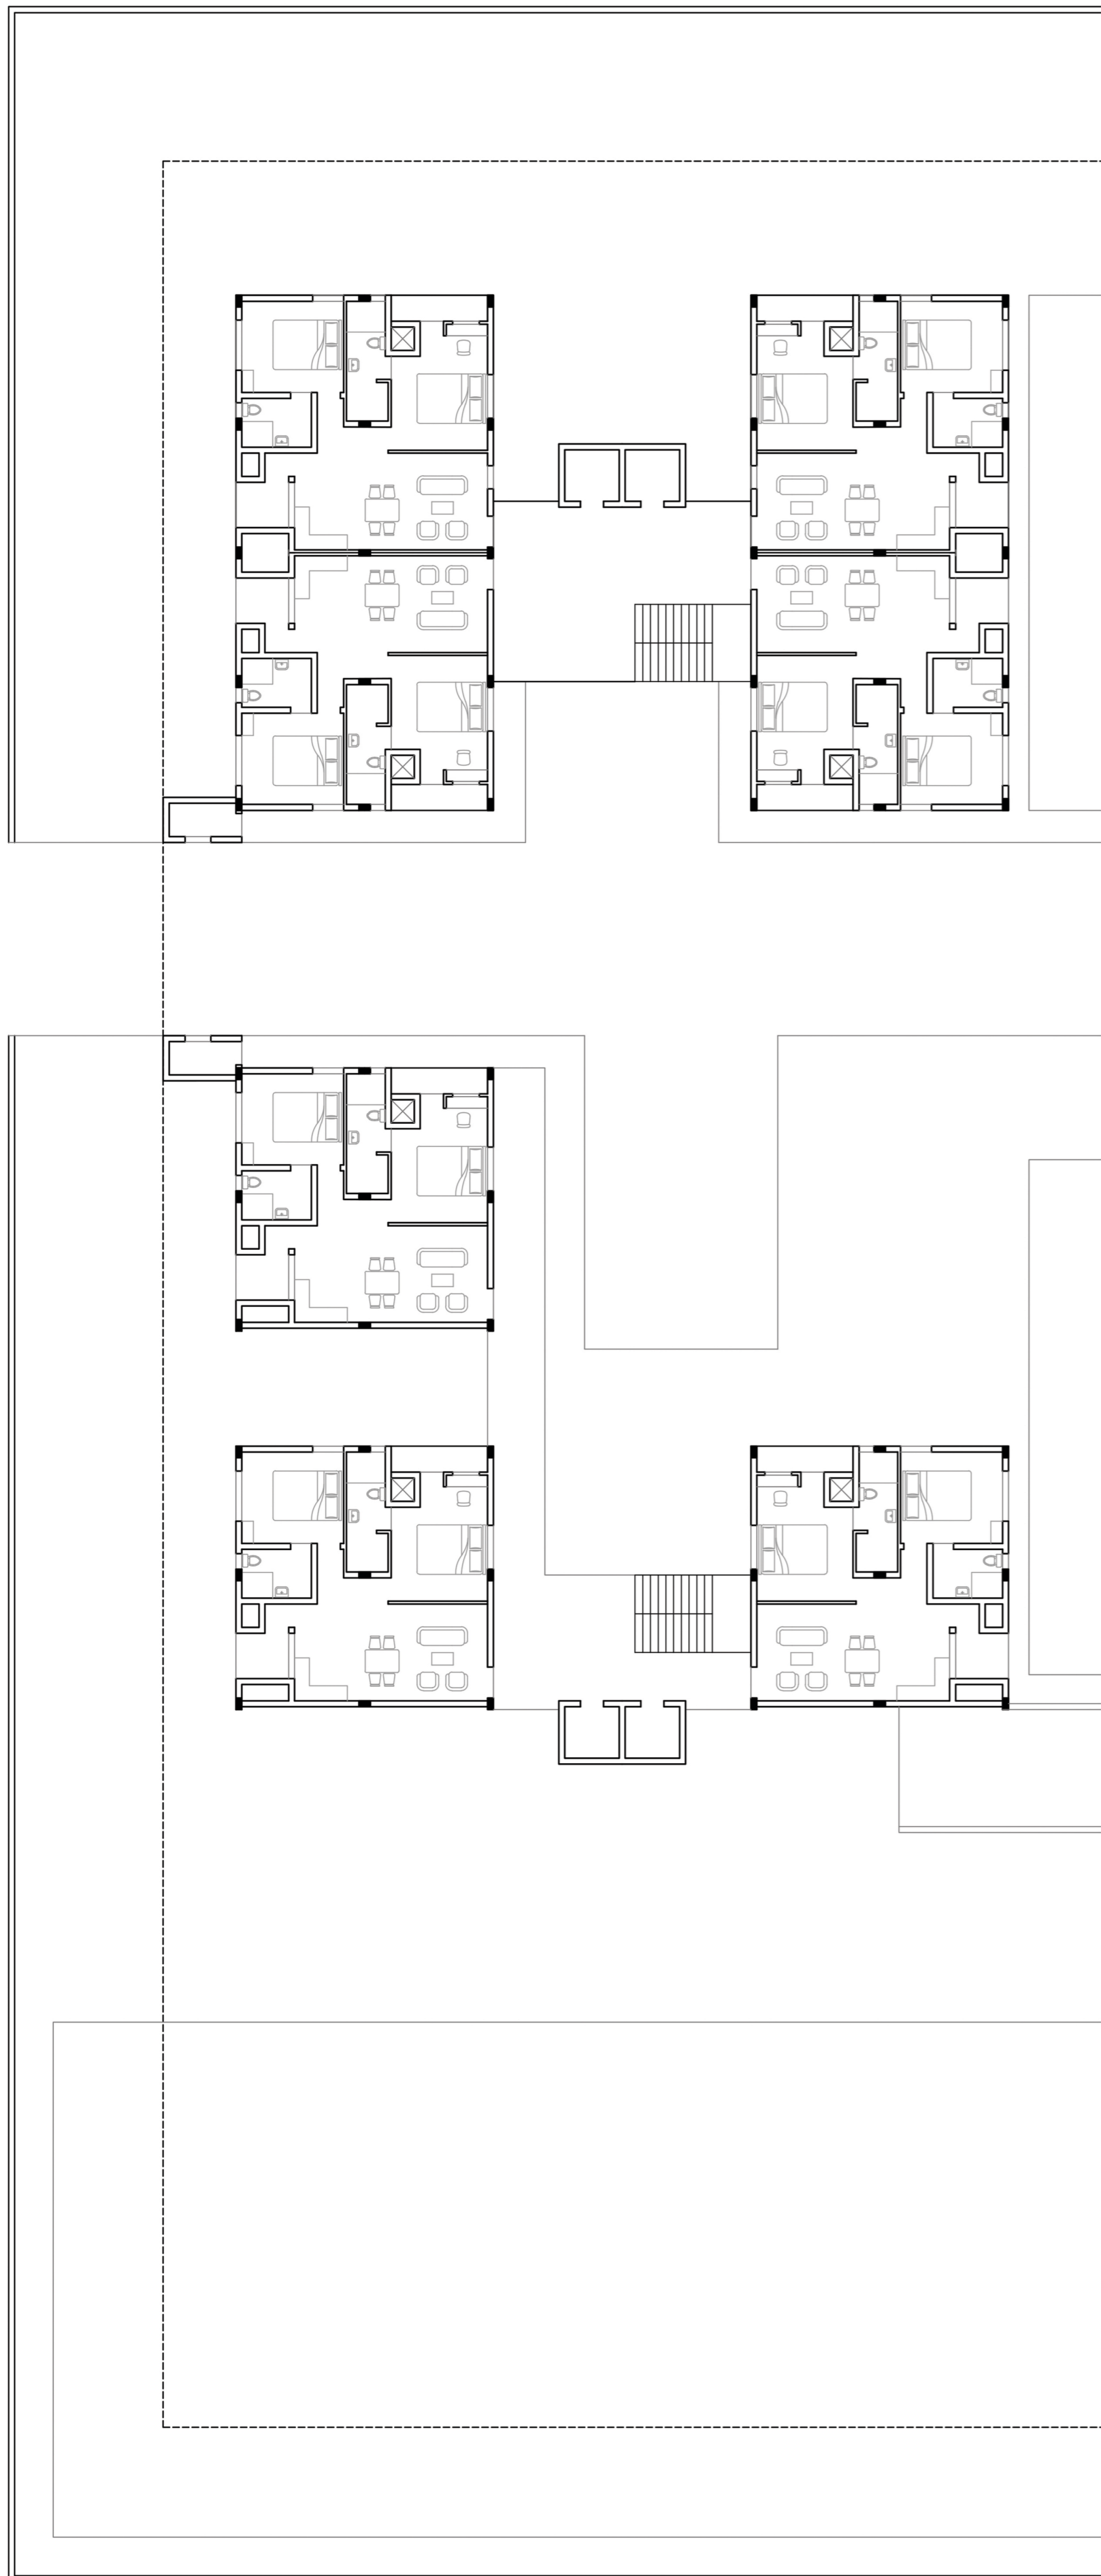

Site area: 10,000 sq.m.
 FSI = 1.8
 Available Built up: 18,000 sq.m.
 Area of type A Block: 396.4 sq.m.
 Area of type B Block: 351.6 sq.m.
 Total floor area = 1496 sq.m.
 Total Floors = 11
 Total Units = 154
 Parking for 154 cars needed
 Minimum Common Plot Area = 1000 sq.m.

STUDIO: OIKOPOLIS
 TIME PROBLEM 2

VISHWA PATEL
 UA3415