



PEDESTRIAN ENTRANCE ELECTRIC SUB STATION VEHICULAR ENTRANCE VEHICULAR ENTRANCE


SITE PLAN

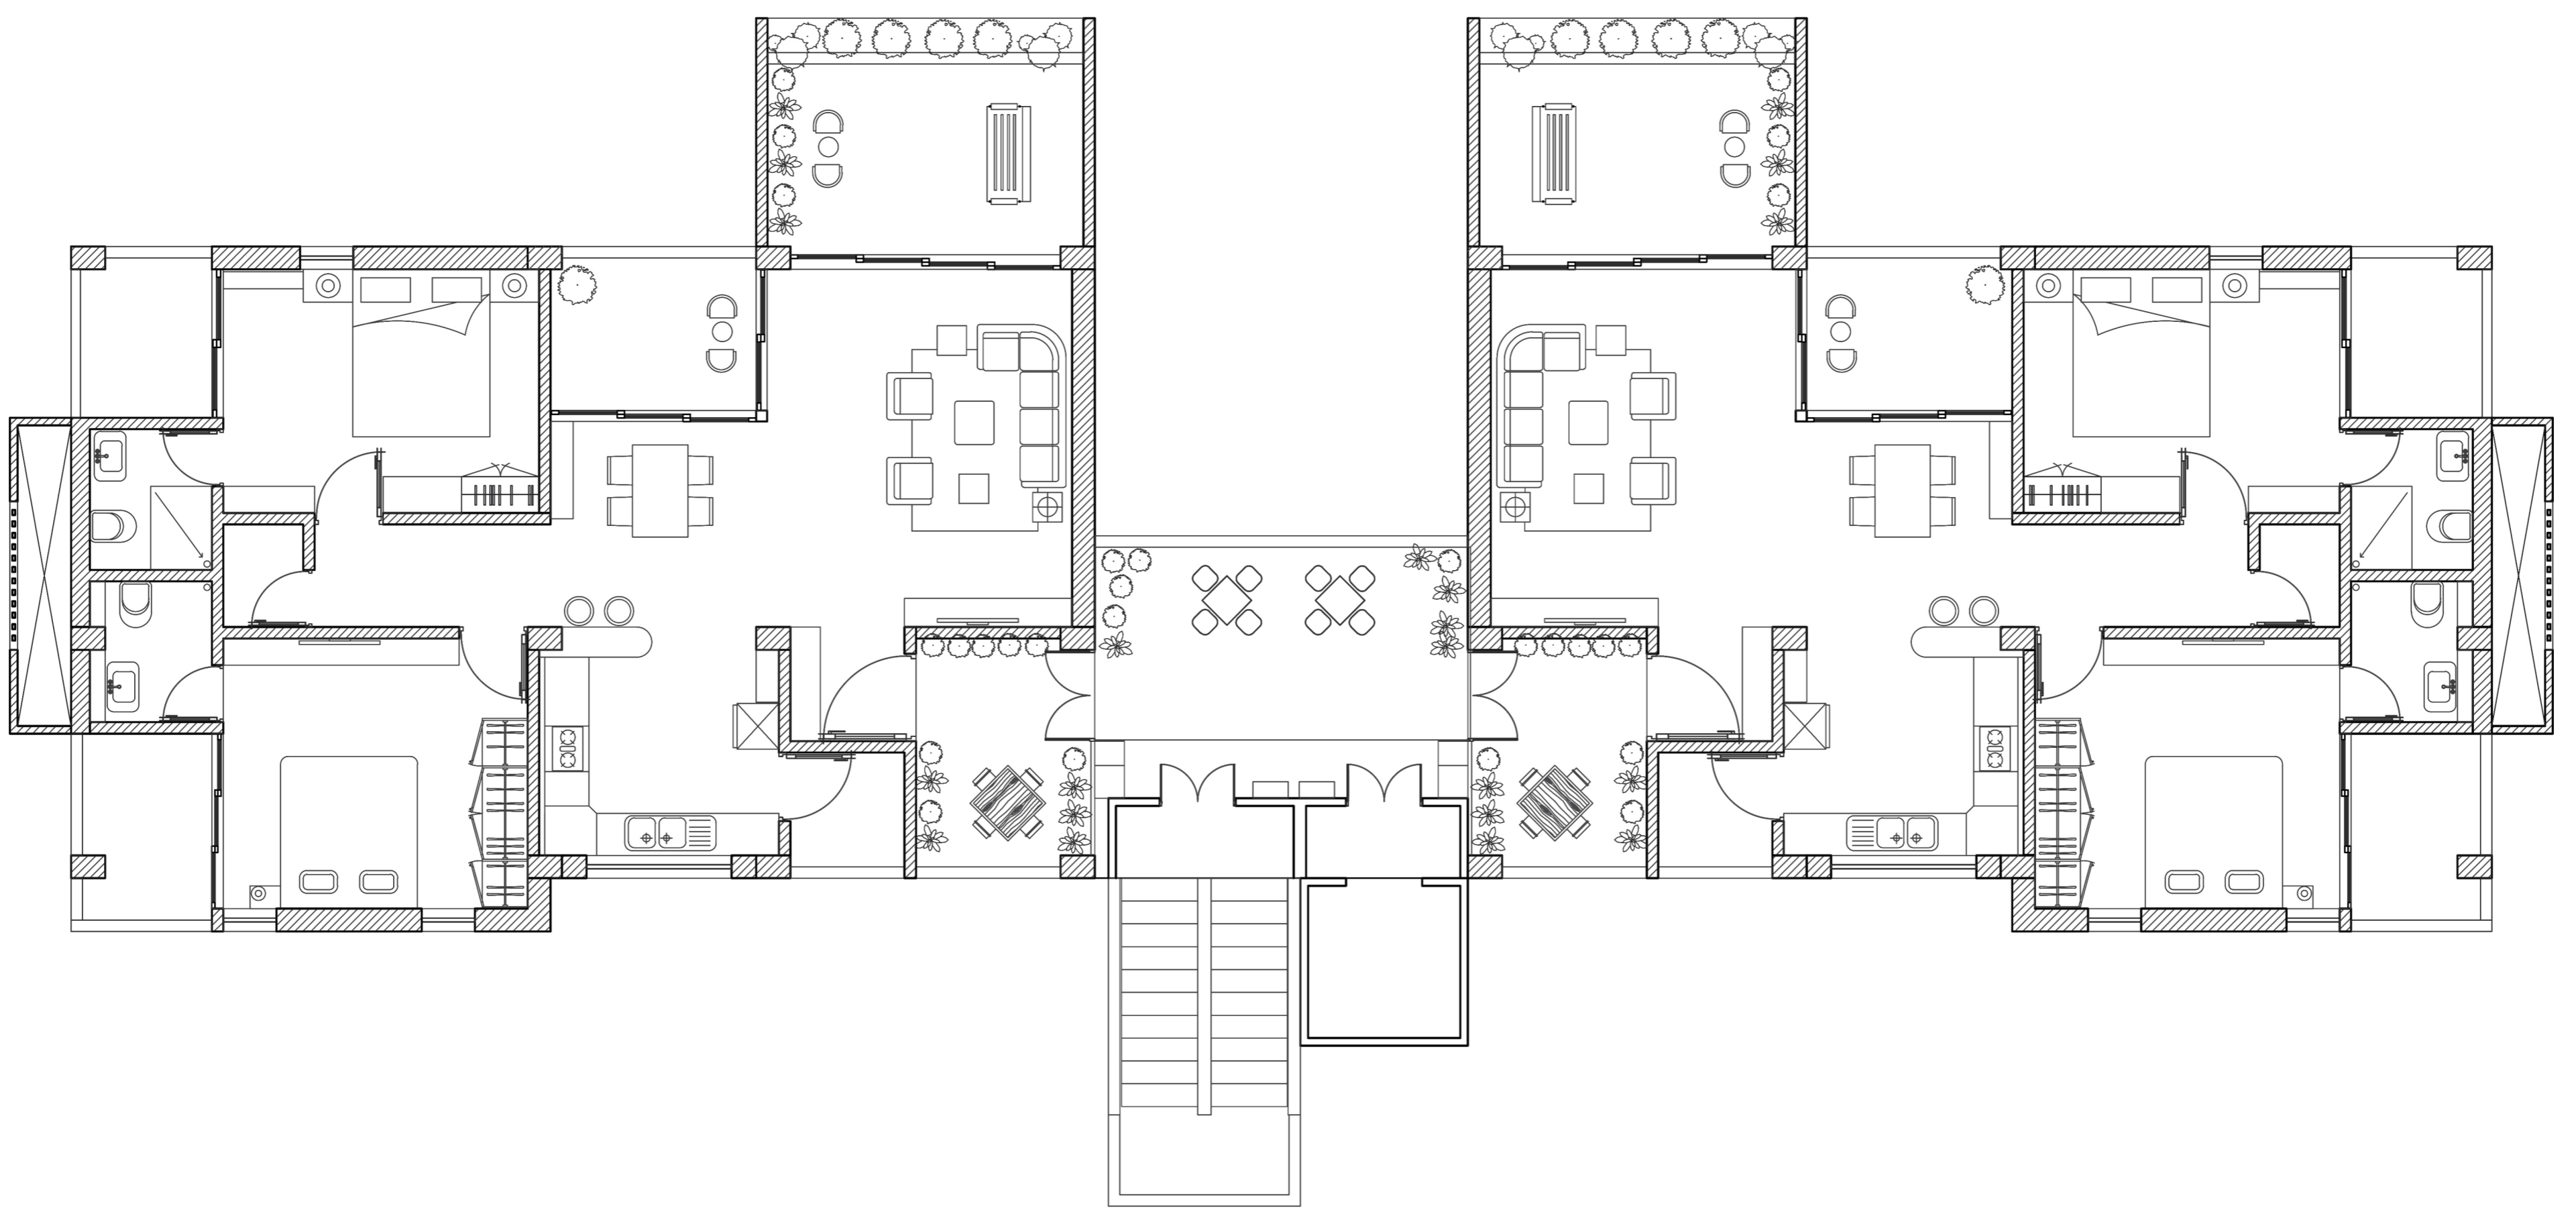


BLOCK PLAN

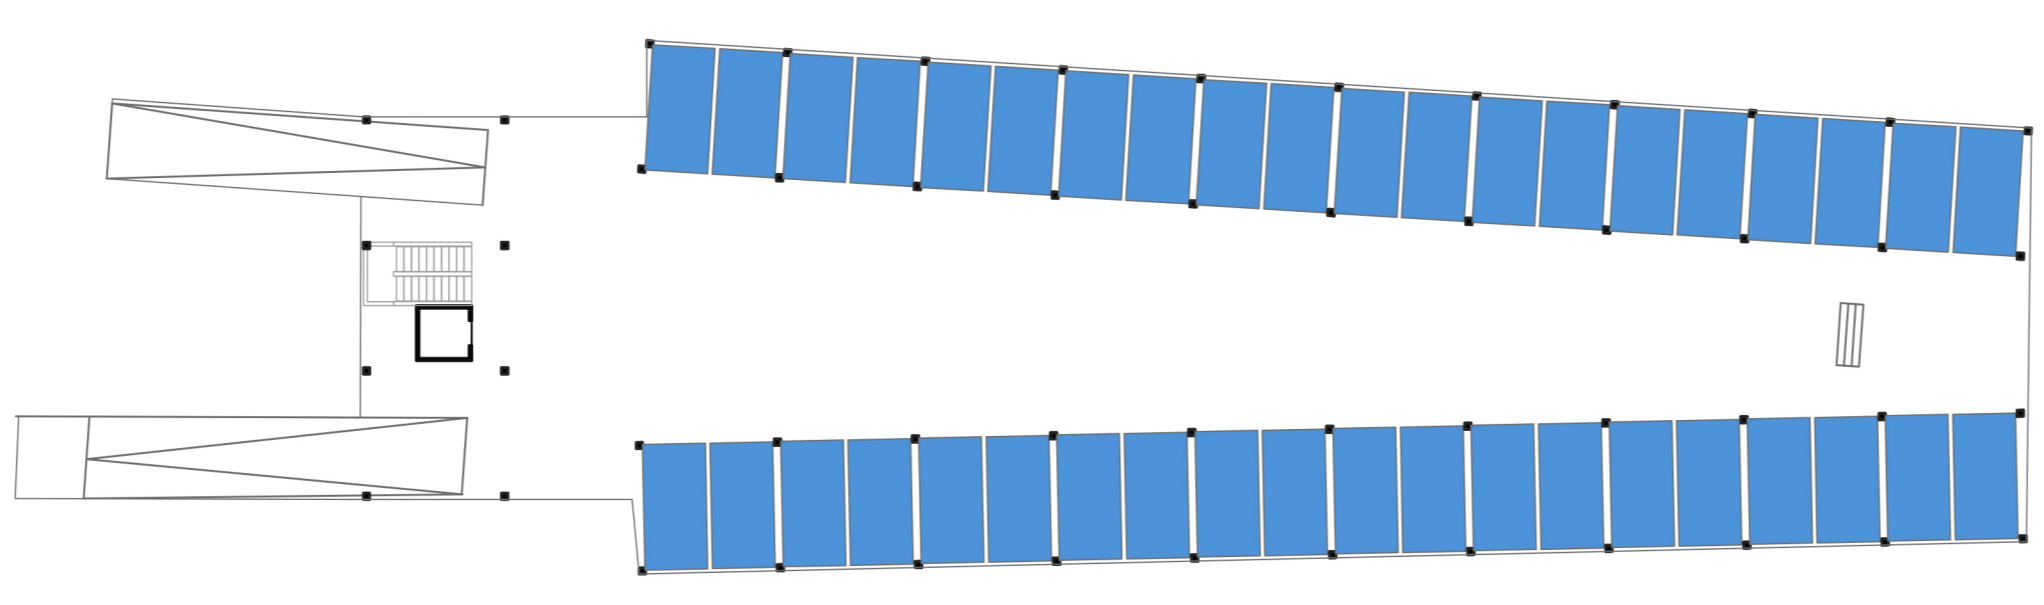

BASEMENT PLAN

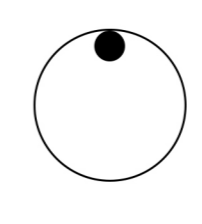


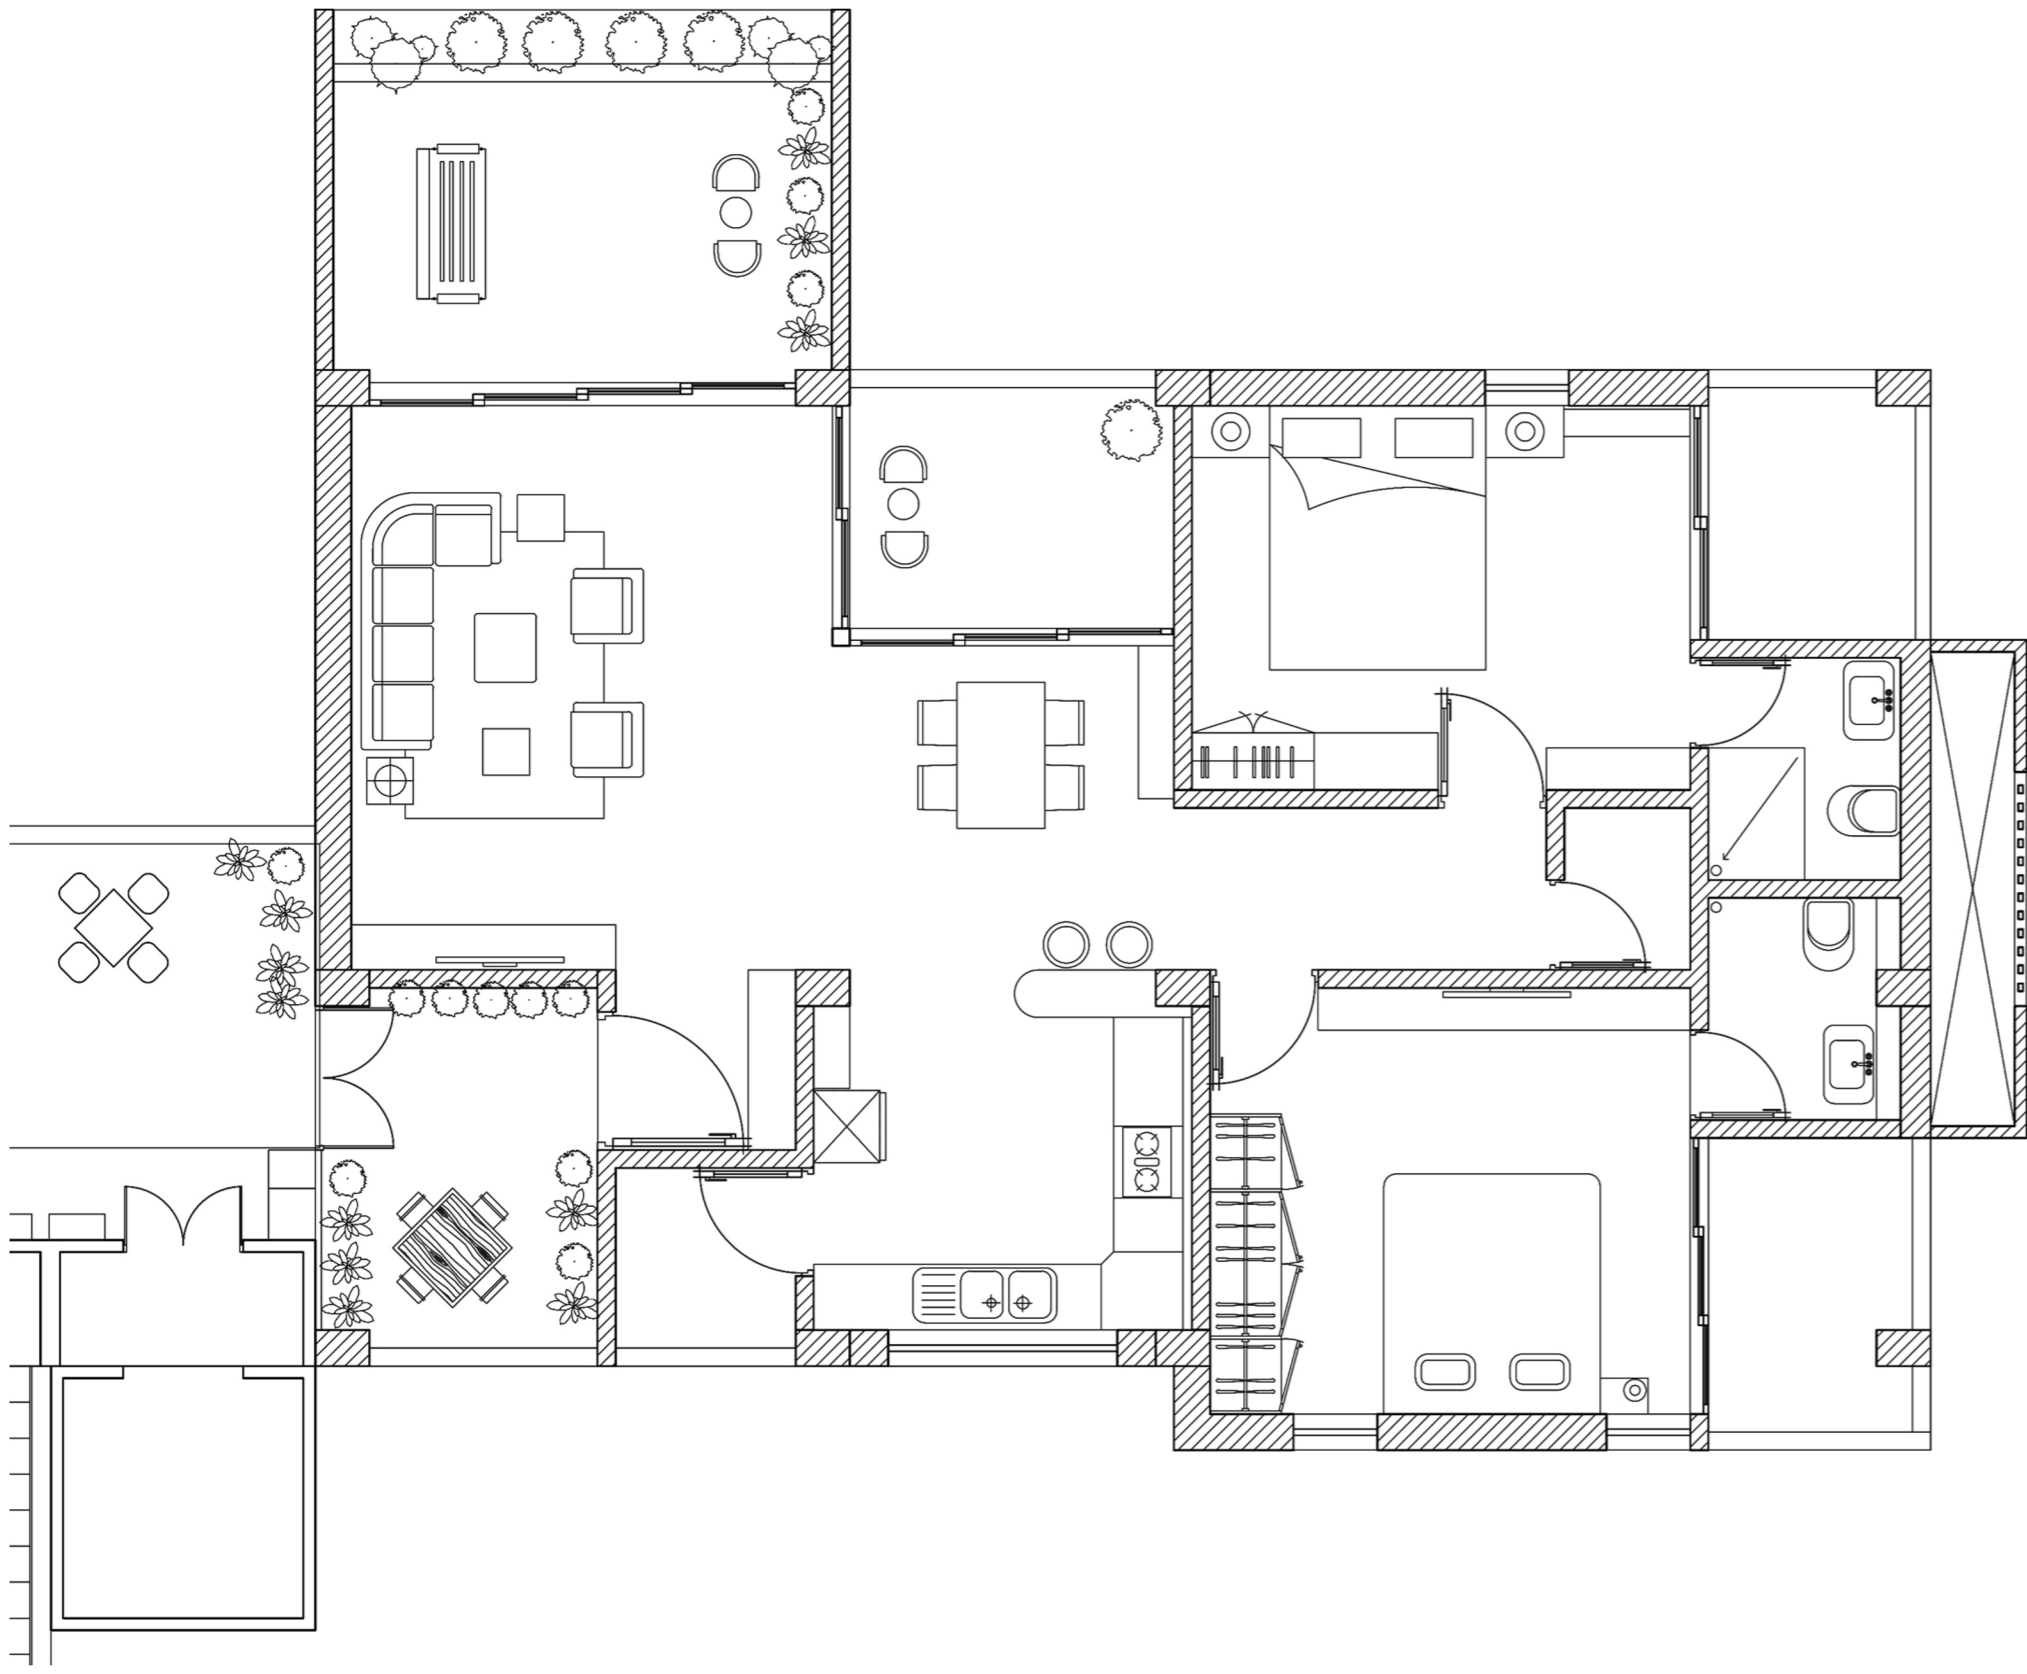

UNIT PLAN



FRONT ELEVATION

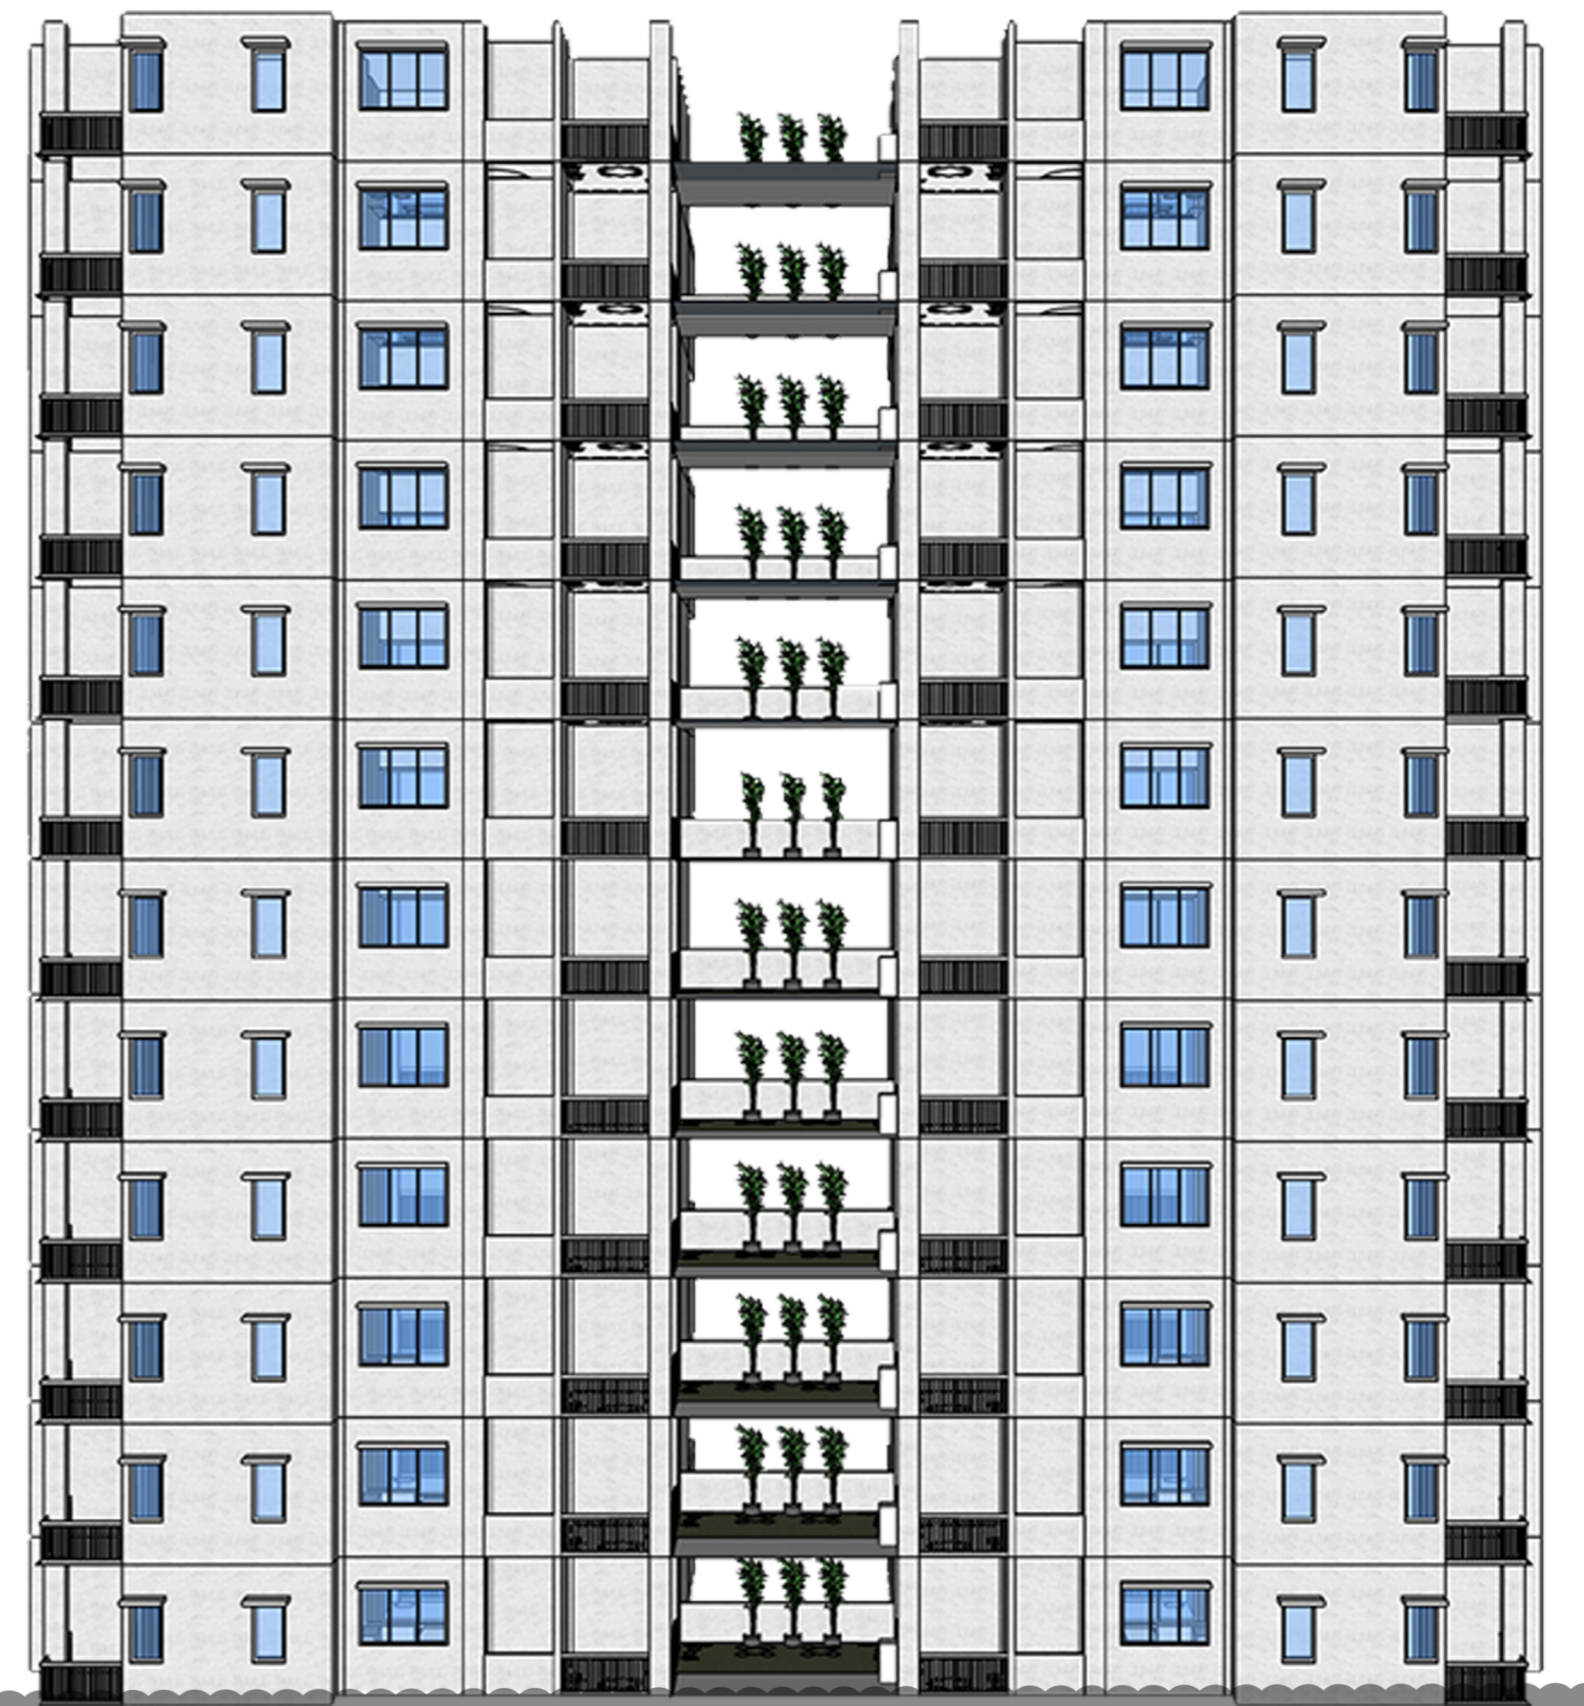

BACK ELEVATION

