





SCALE 1:50 M

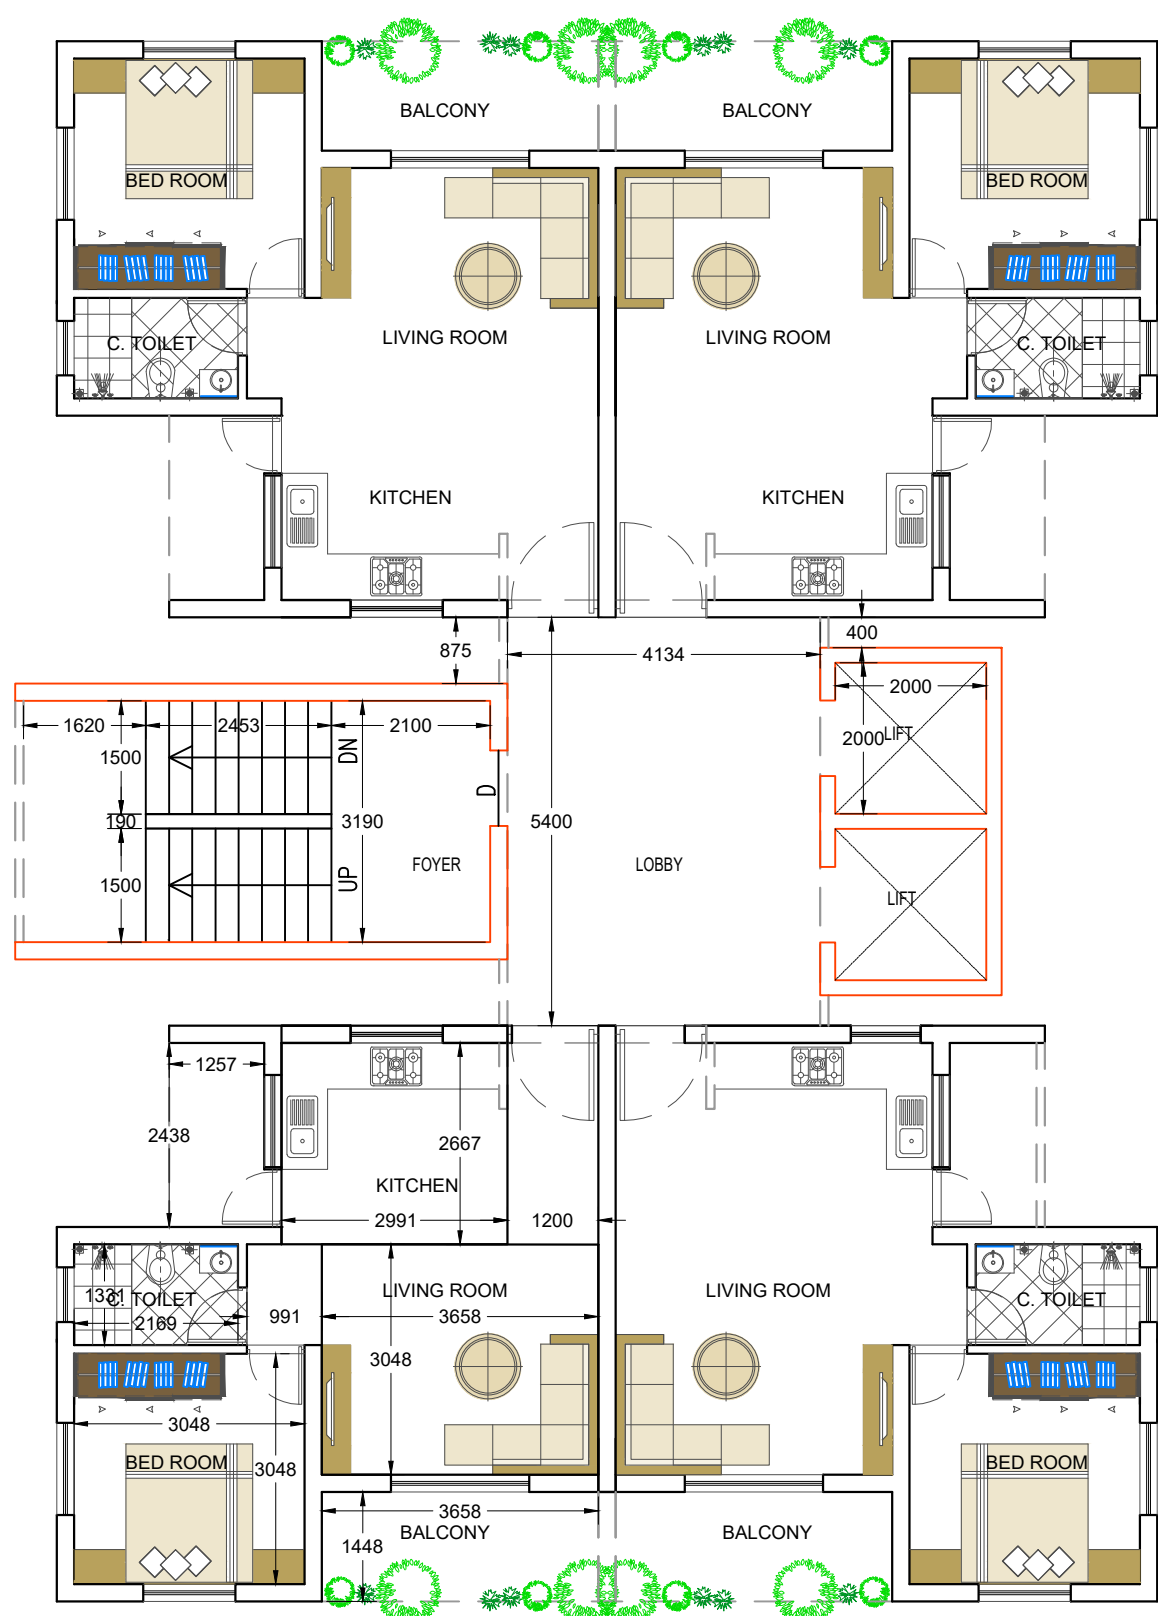

SCALE 1:100 M

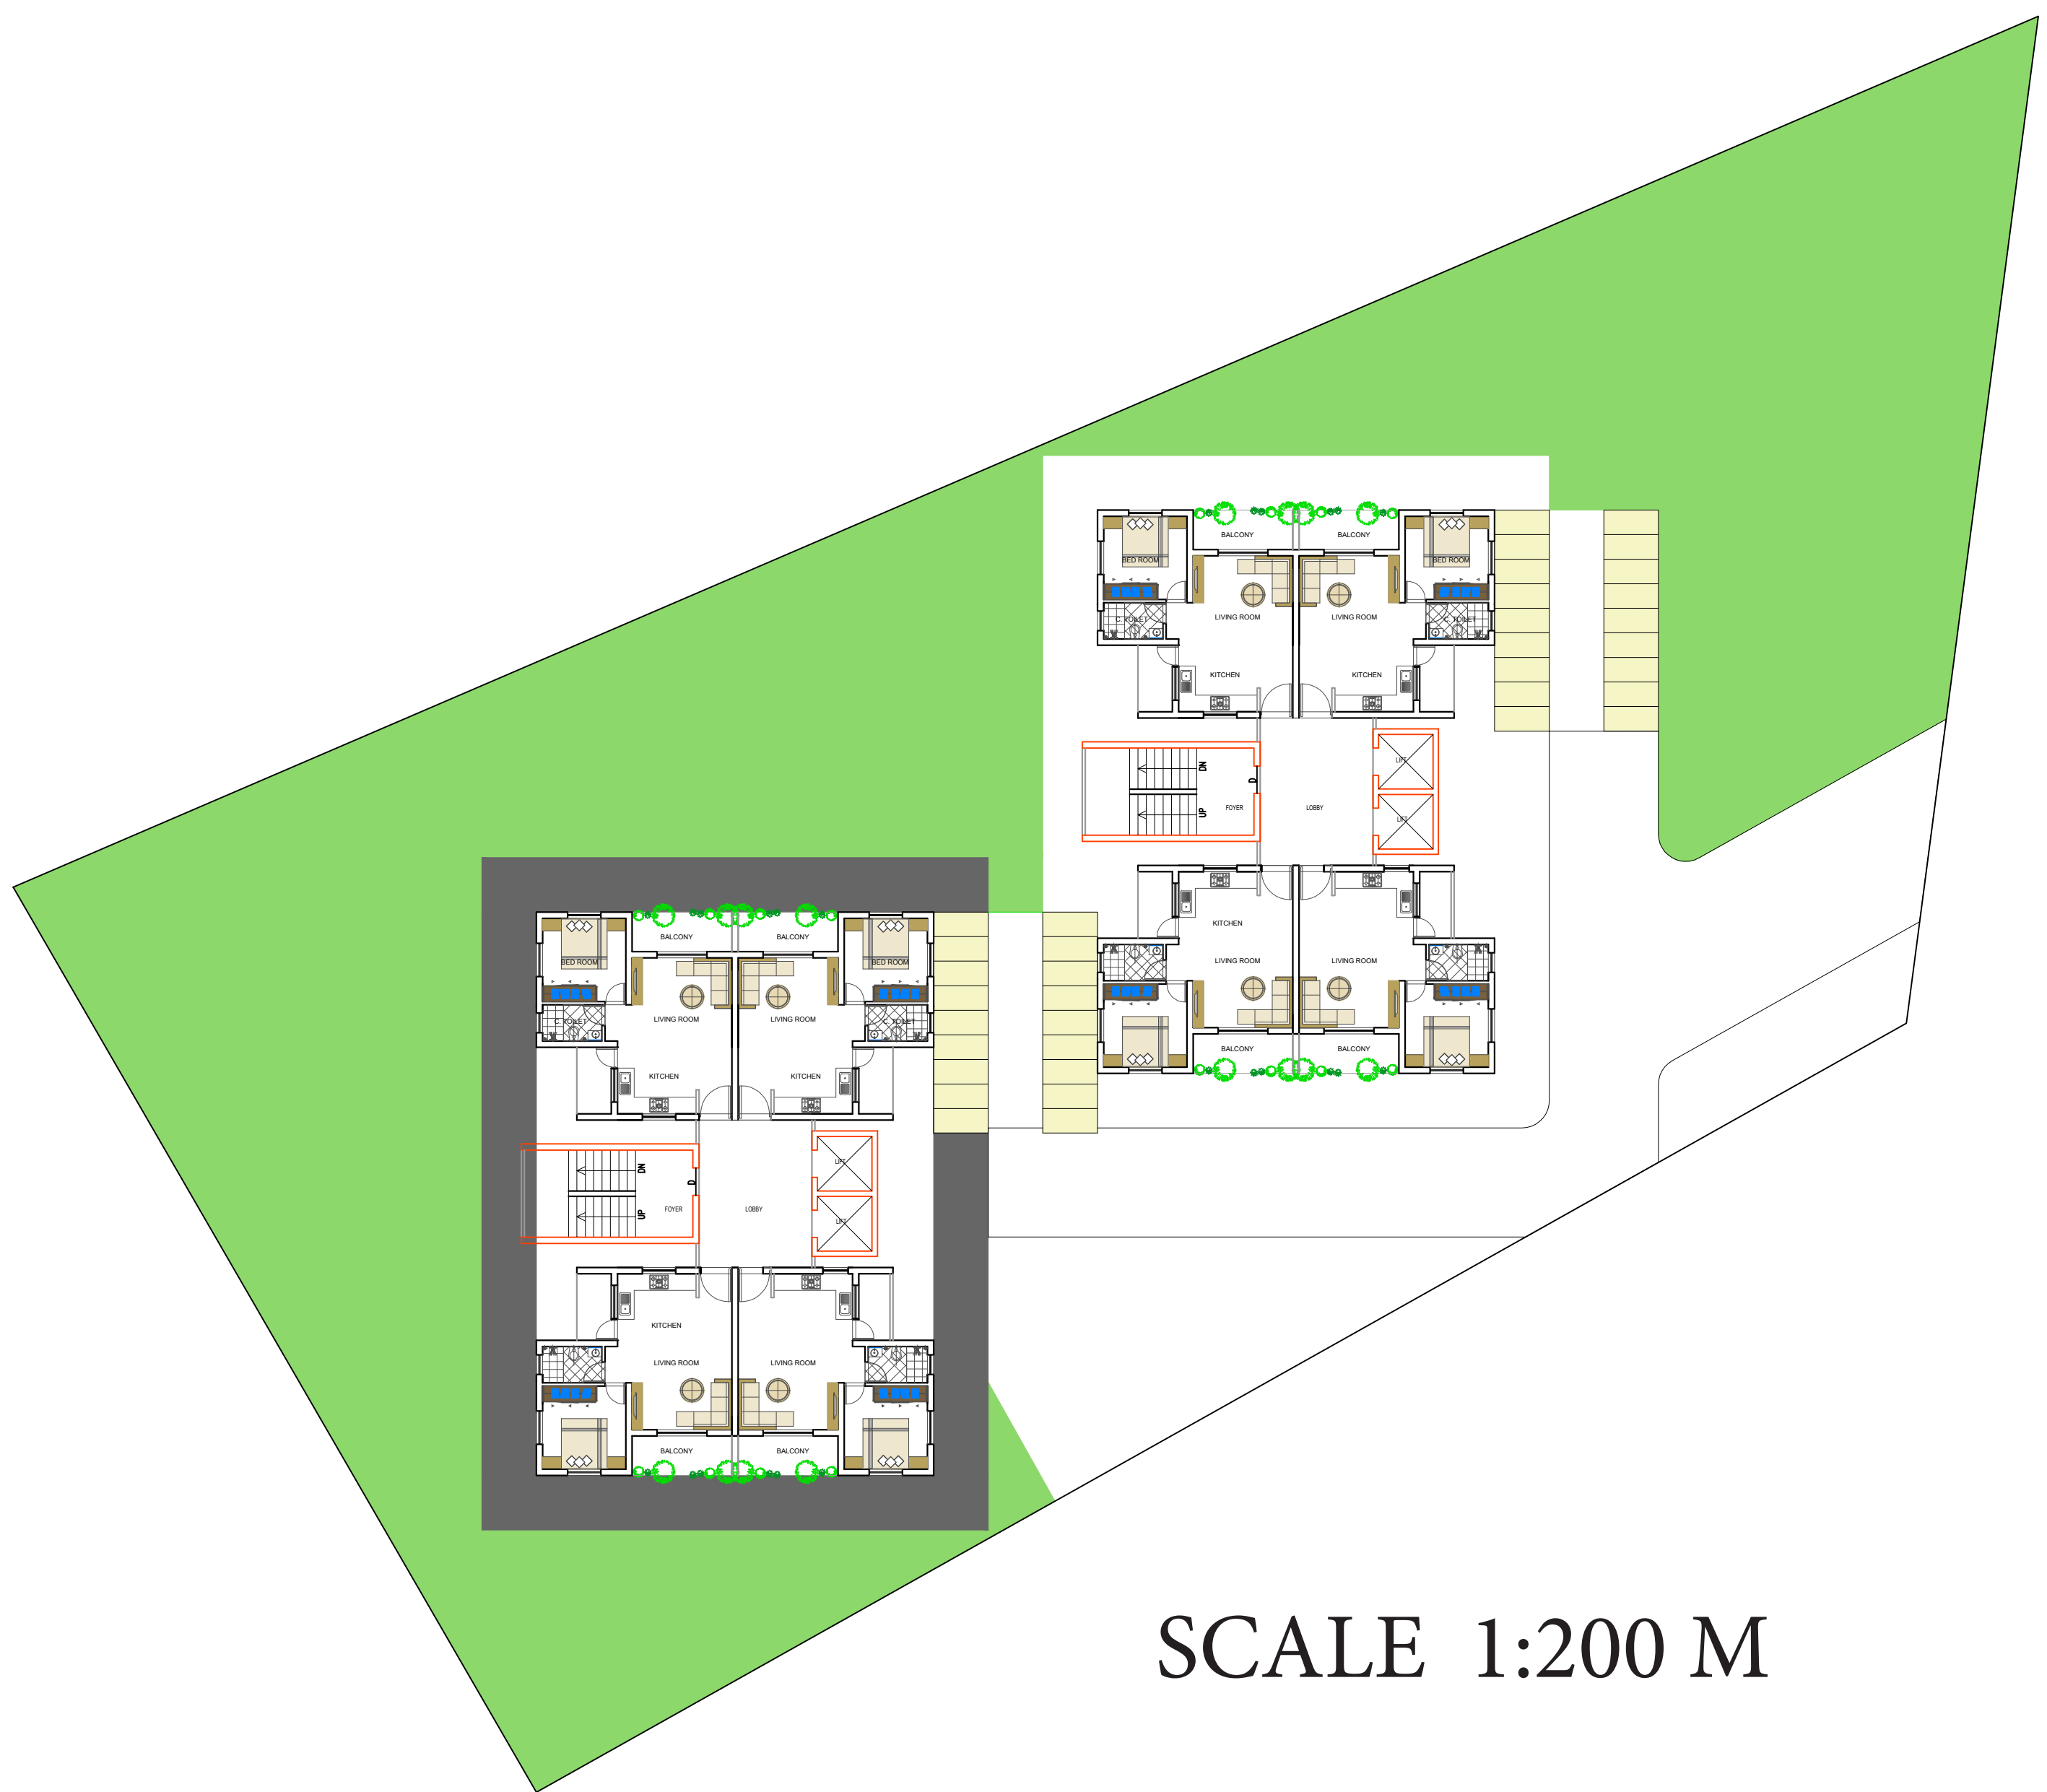

SCALE 1:200 M

f.s.i.= 1.2
 permissible built up area= 3,472.8 sq. m
 total floors=13
 total floor area= 3251 sq.m
 RERA carpet area= 45.41 sq.m
 built-up area= 48.150 sq.m
 super built-up area= 250 sq.m
 road side margin= 6 m
 required parking= 20% of utilized f.s.i=
 $(3251 \times 20) / 100 = 650.2 \text{ sq.m}$
 service area= 57.41 sq.m