

DOCUMENTATION OF PROGRESS

08/08

- 1pm-2pm

2.15pm-3.15pm

3.15pm-4.30pm

4.30pm-6pm

8pm-6pm

8pm-10pm

10pm- 11pm

11pm- 12.30am

12.30 am- 3am

5am-7am-

8am-10.30 am-
- Referencing regulations

Designing staircase and lobby layouts

Obtaining unit outline

Unit planning + column grid + thoughts on parking

Unit furniture + lobby fire regulations

Block layout

Parking layout

Site planning


Drawing production

Photoshop rendering


3D drawings




- SITE (Area 2394 sq.m.)
- ROAD (Width 18m)
- ADJACENT PLOTS
- 1:1000

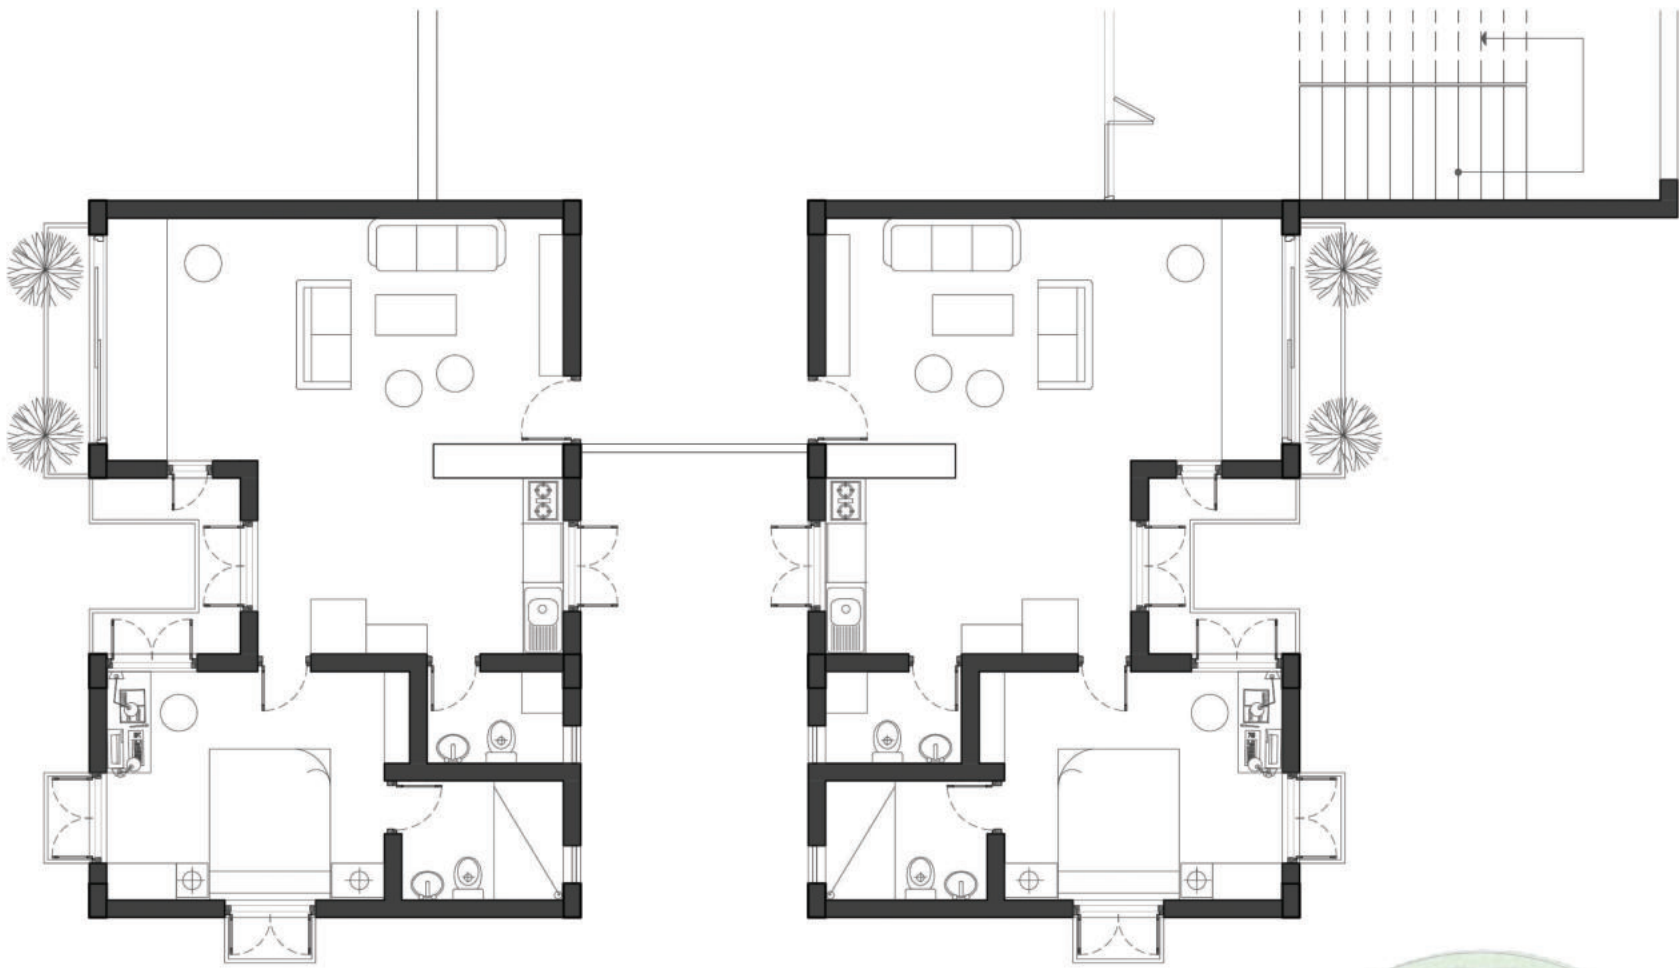

UNIT PLAN 1:100

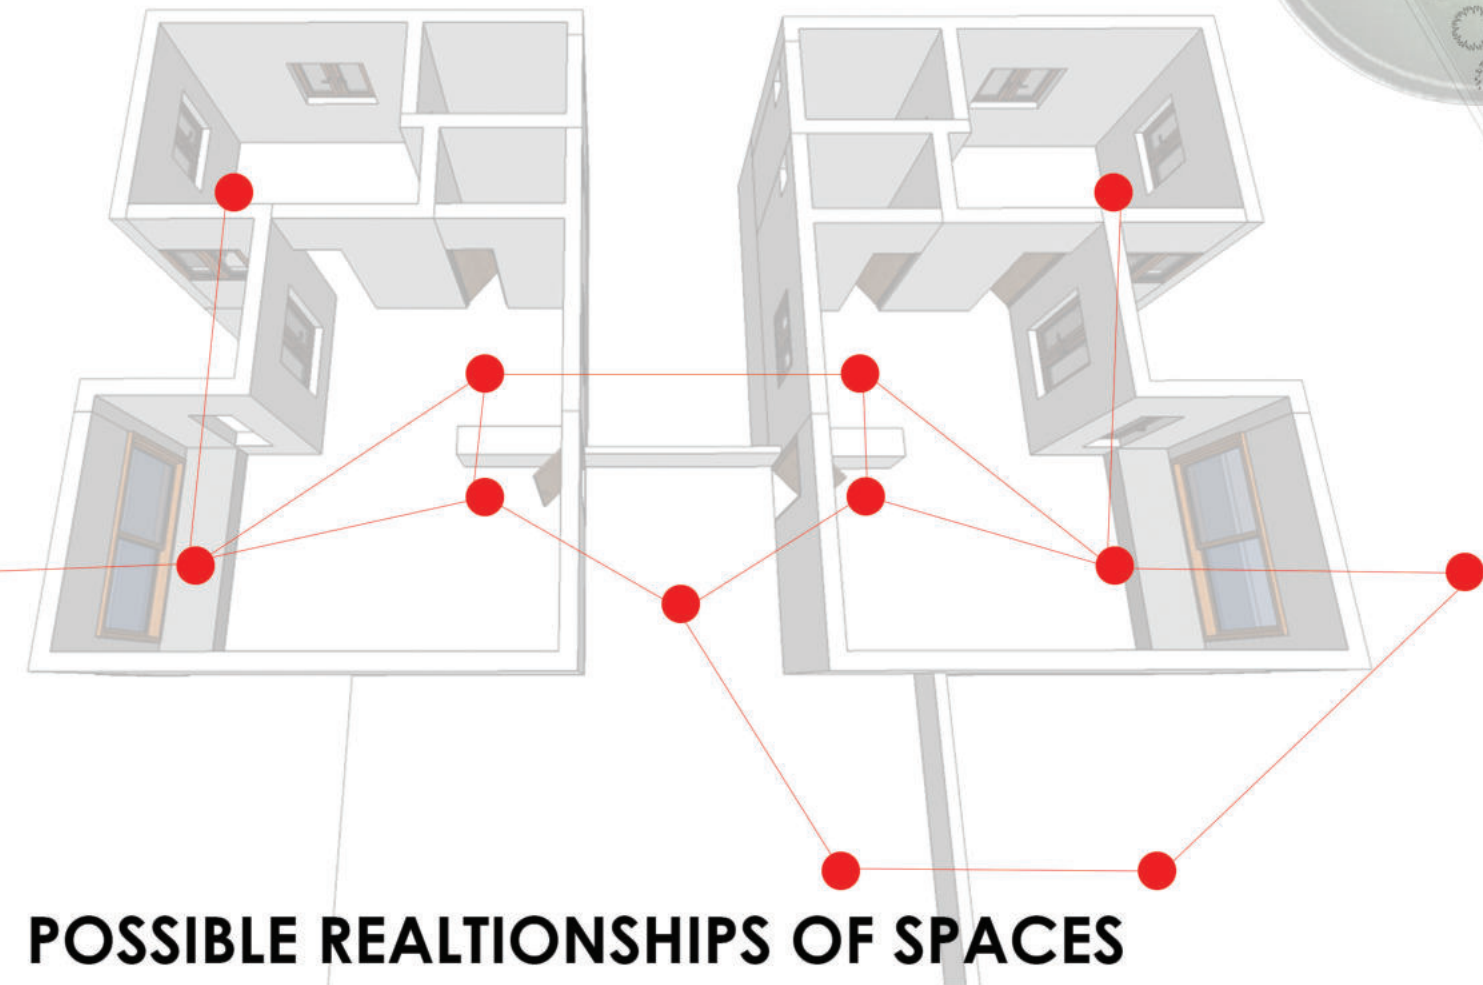

POSSIBLE REALTIONSHIPS OF SPACES

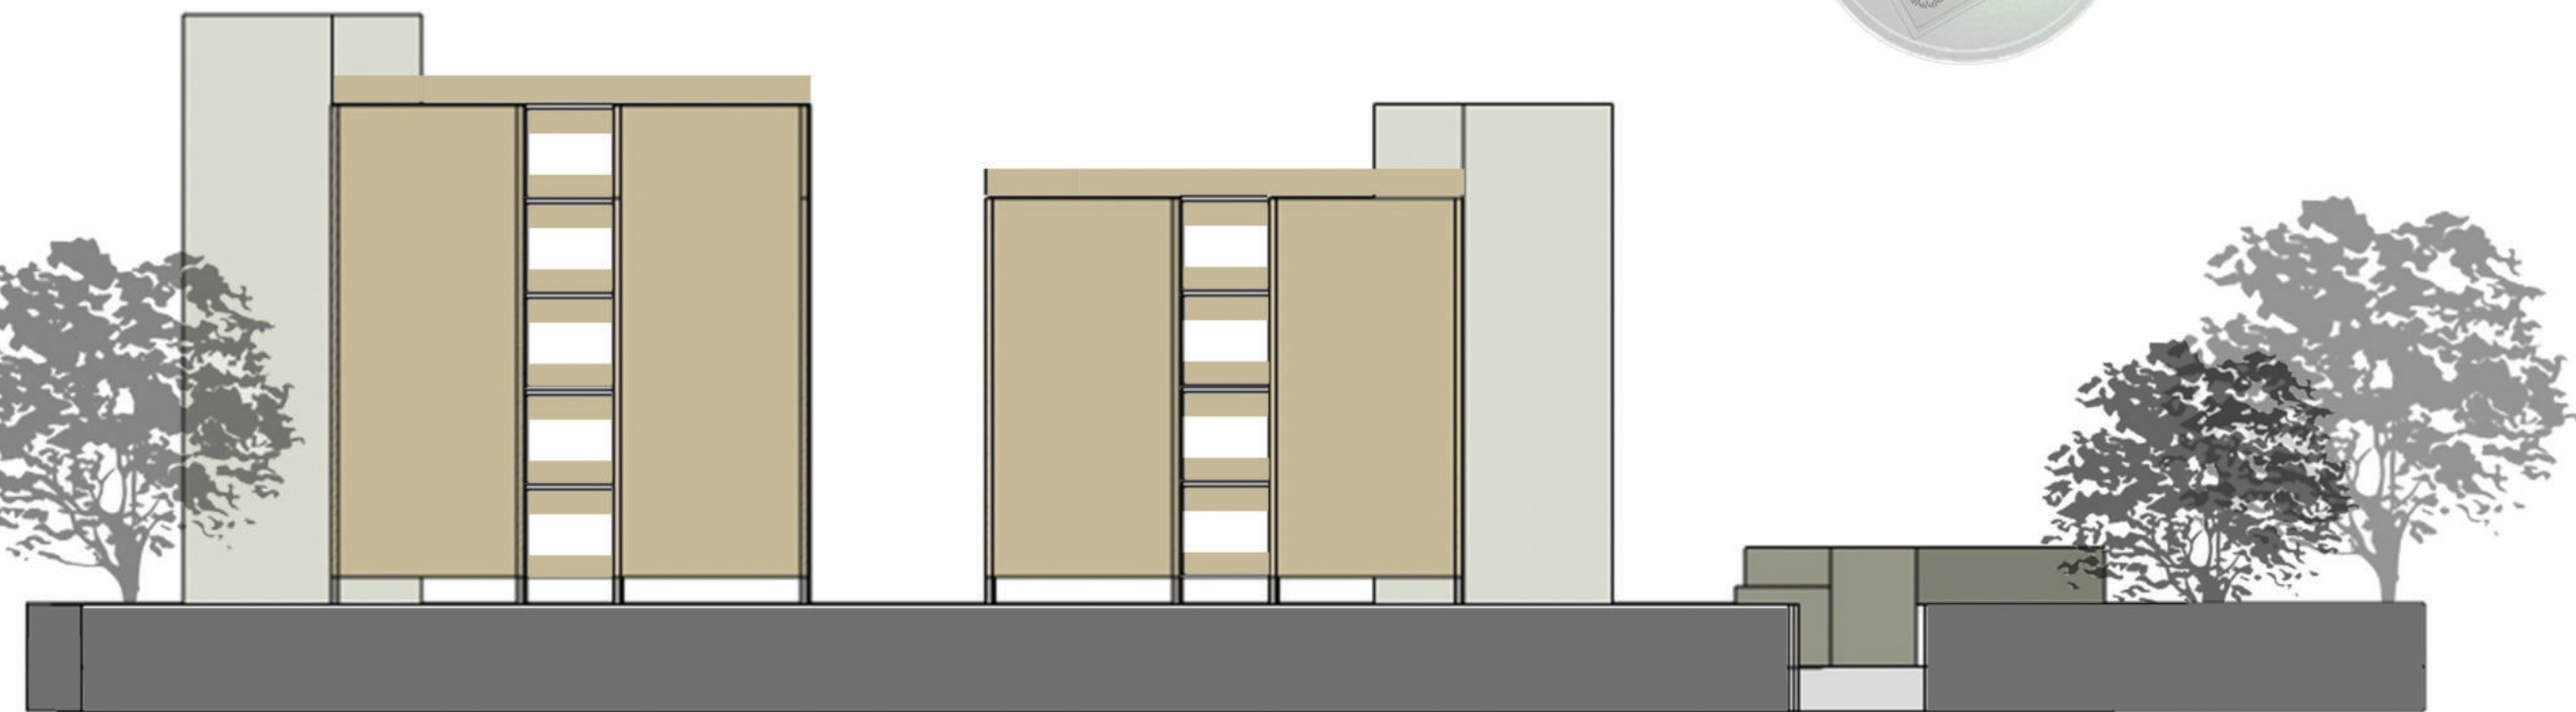

GENERAL IDEA ON THE FORM OF THE HOUSING



GROUND FLOOR PLAN

- CLUB HOUSE (70 sq.m.)
- SECURITY CABIN
- CAR PARKING
- SCOOTER PARKING

Area of the site: **2394 sq.m.**

F.S.I. 1.2
Total permissible built up area: **2868 sq.m.**
Area of each unit: **56 sq.m.**
Total units: **36**

Carpet area of each unit: **47.3 sq.m.**
RERA carpet area of each unit: **49 sq.m.**
Super built up area of each unit: **75 sq.m.**

Area for future expansion: **168 sq.m.**