
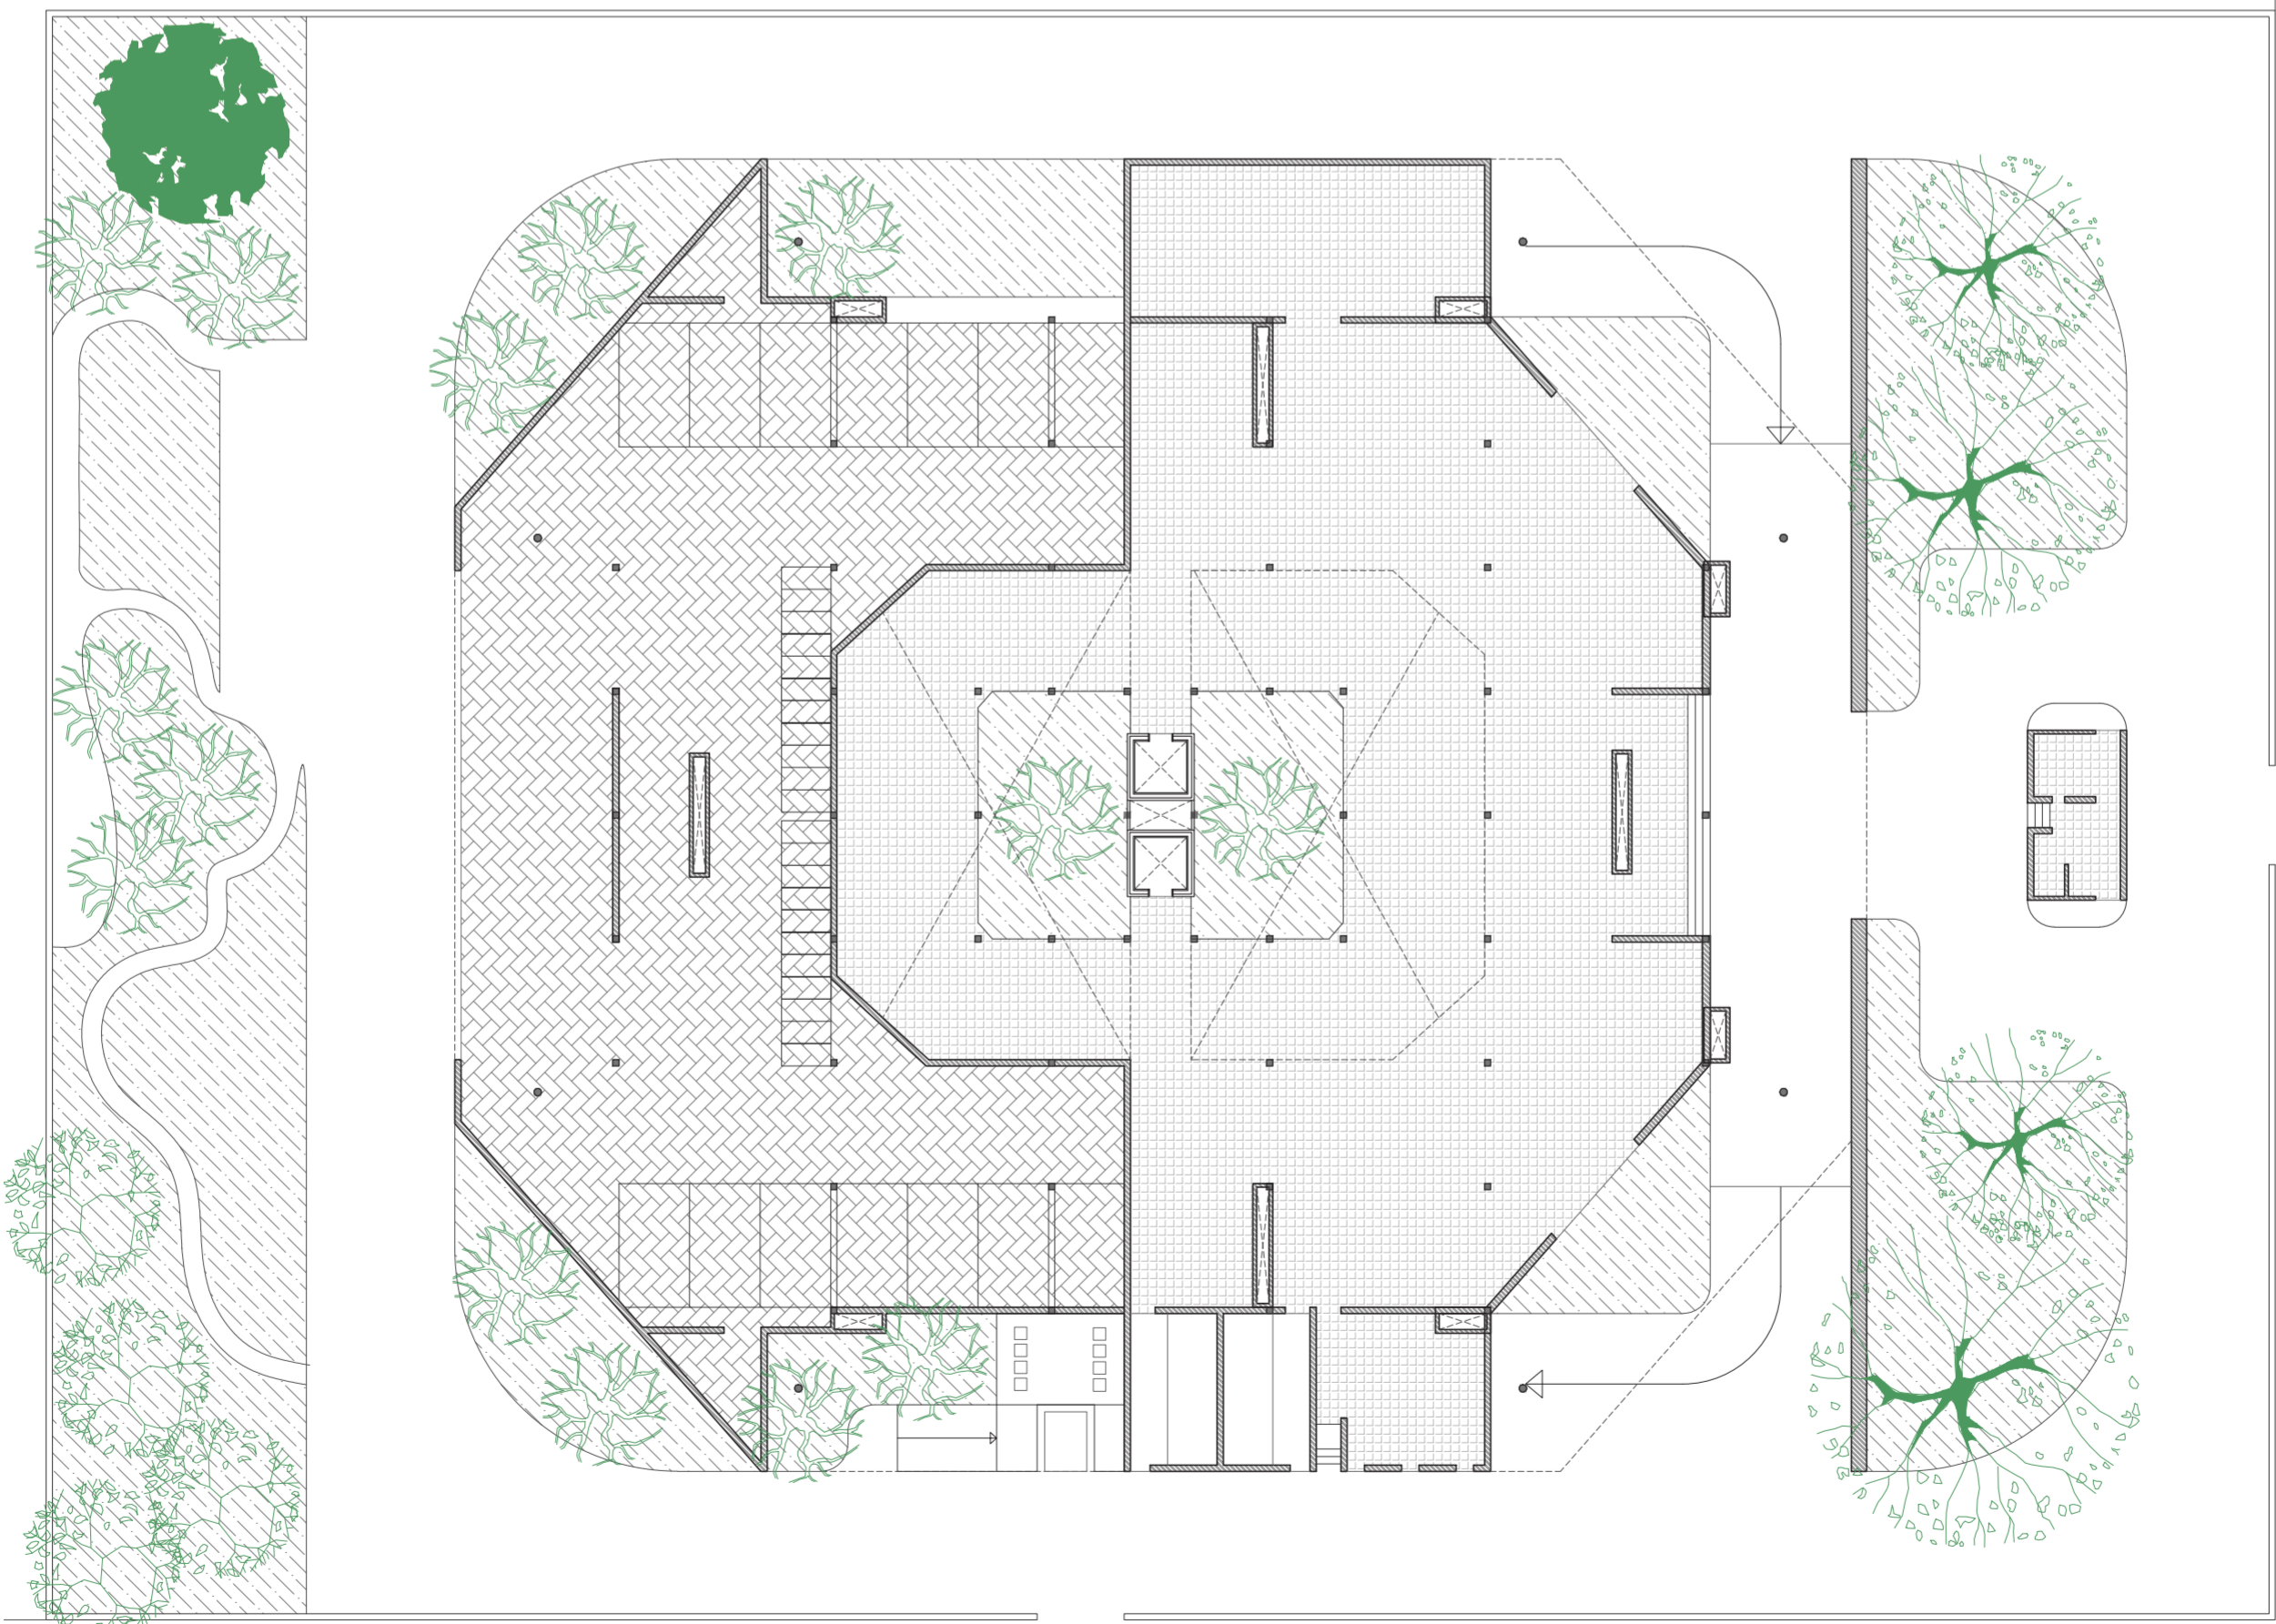



UNDERGROUND PARKING PLAN
 Min. area of parking required = 2106 sq.m.


Area of parking utilised = 4100 sq.m.
 Volume of UG Water Tank = 740 cu.m.

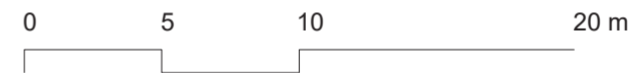

GROUND FLOOR PLAN
 50% coverage allows = 2925 sq.m.


Permissible coverage utilised = 2680 sq.m.

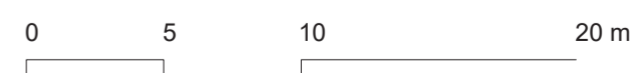

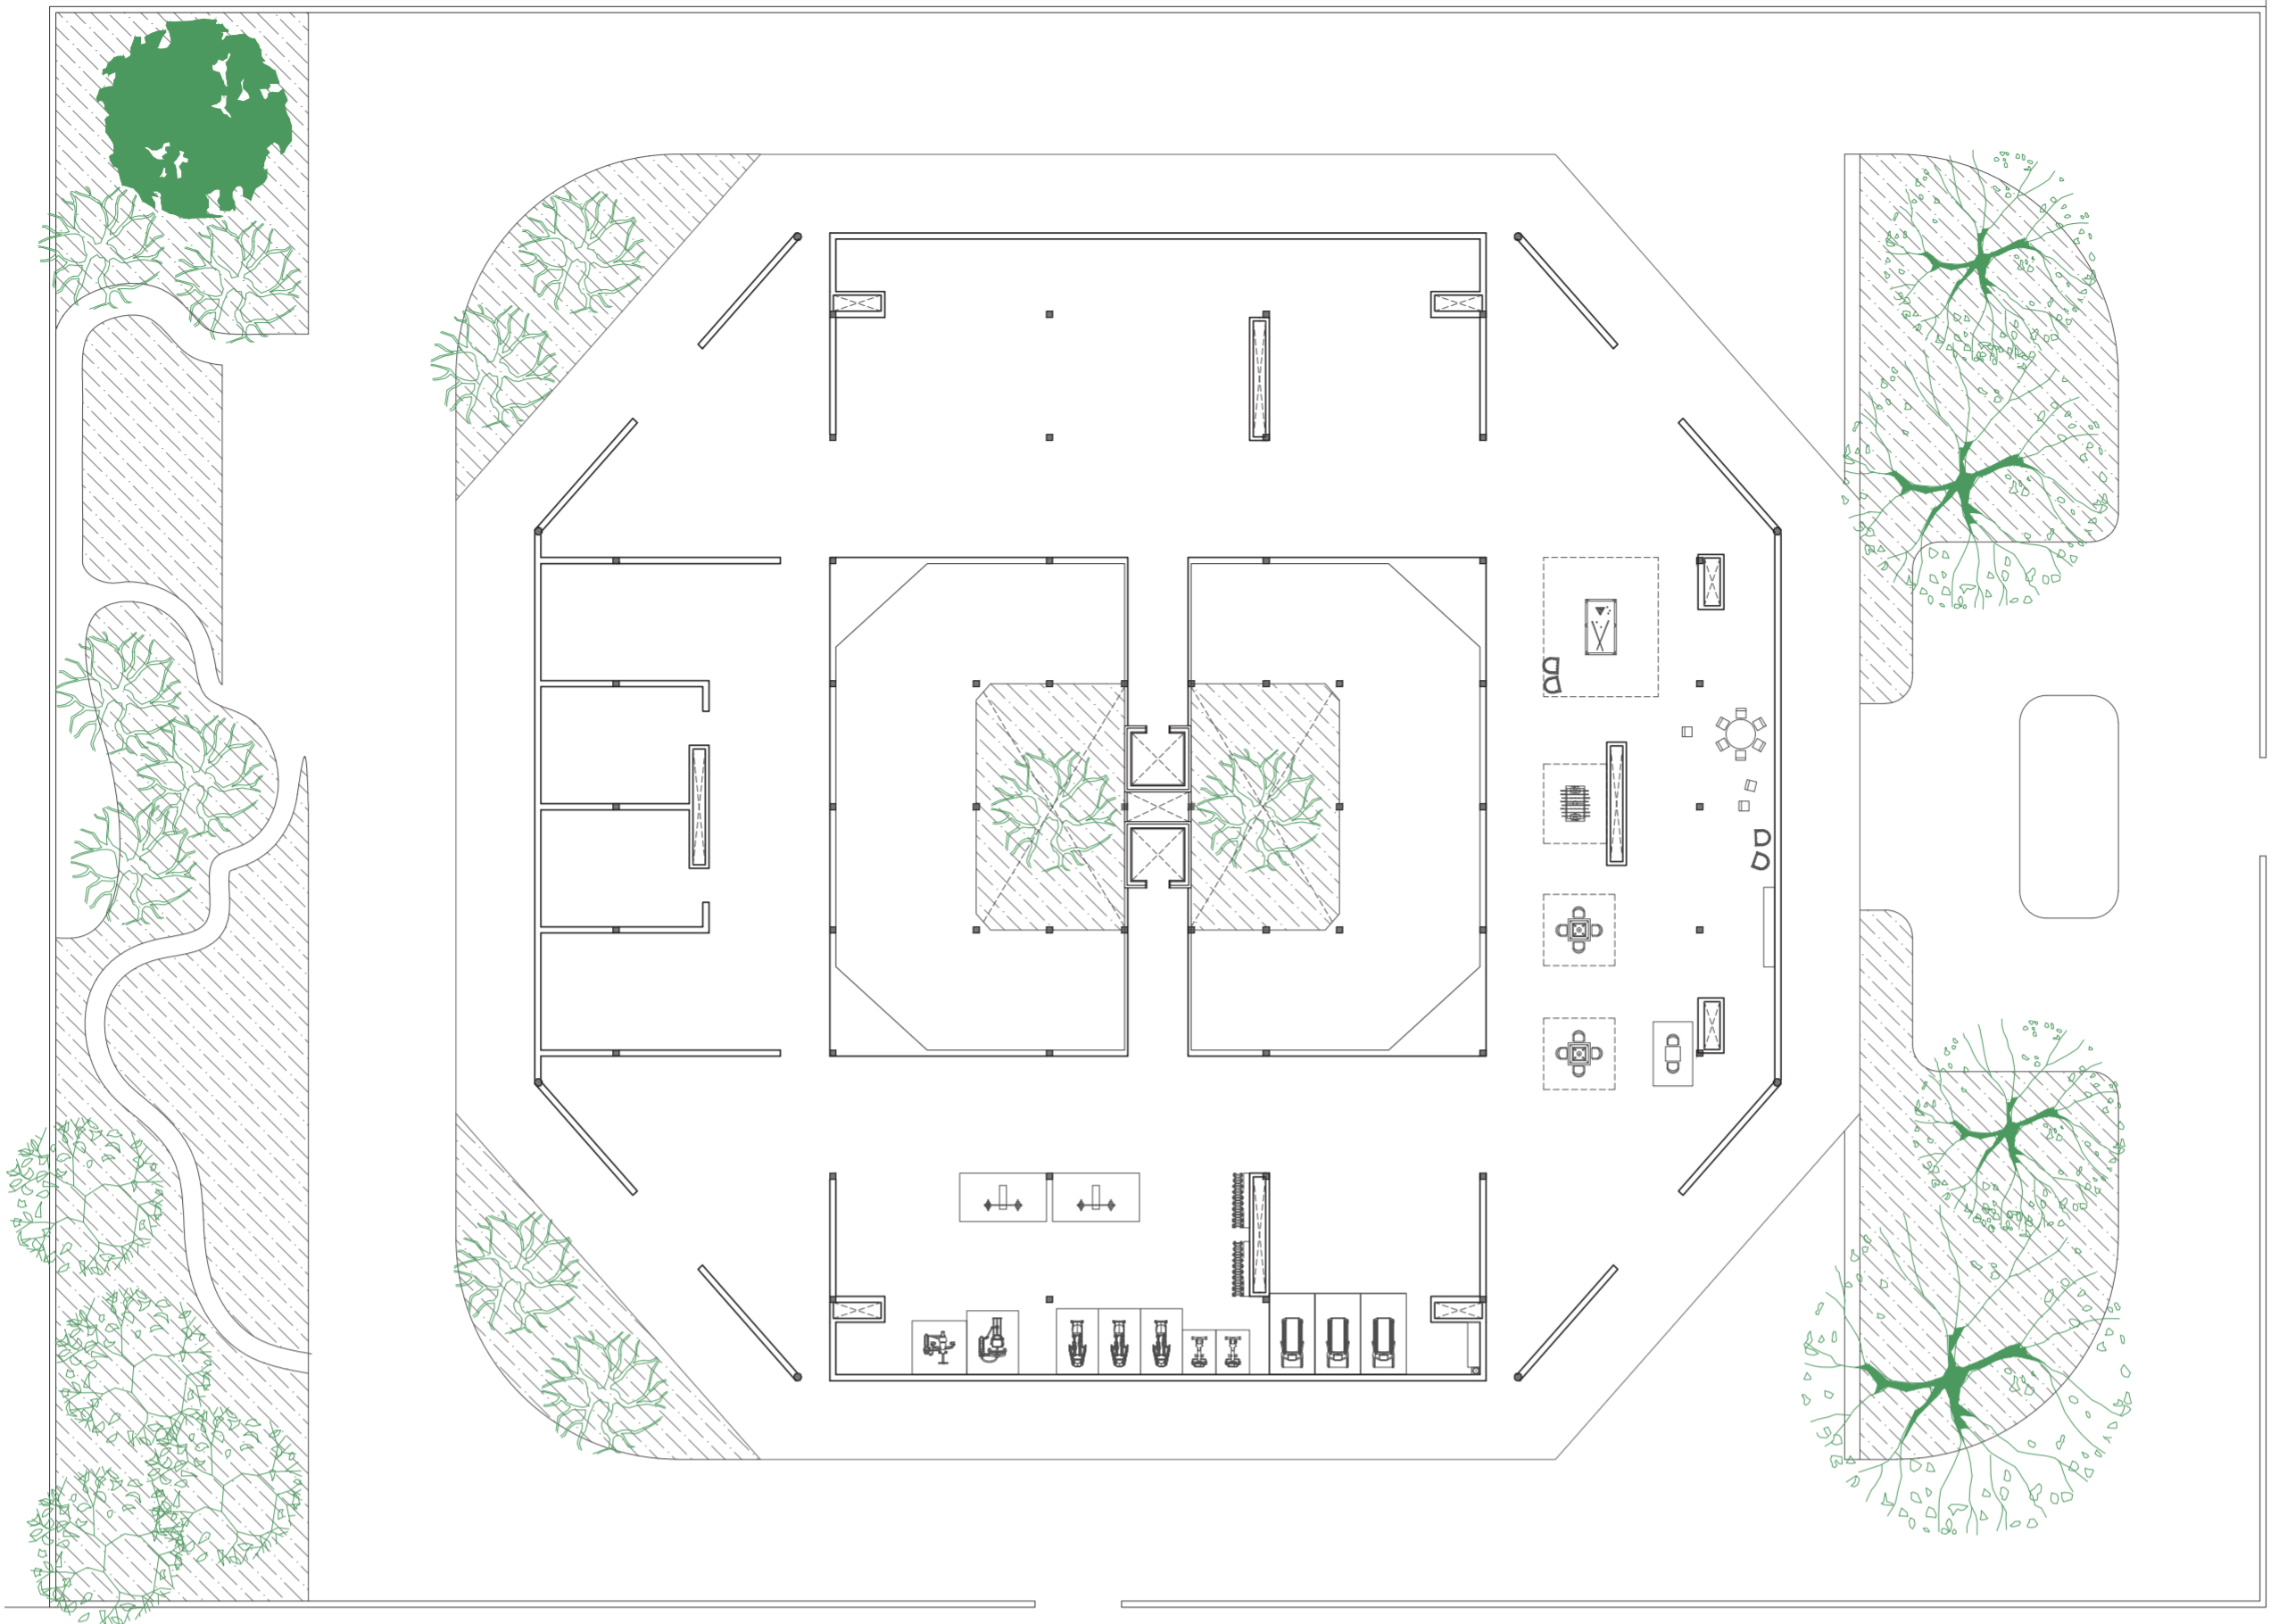


COMMON AMENITIES
Gym, play area and free space for use as desired



0 5 10 20 m

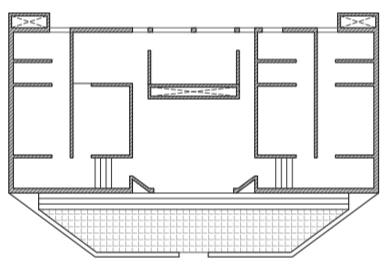


Built up area = 241 sq. m.

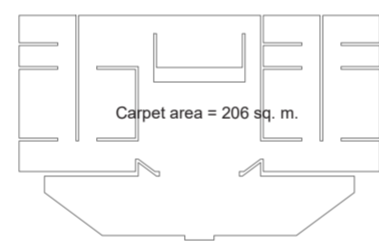


Carpet area = 206 sq. m.

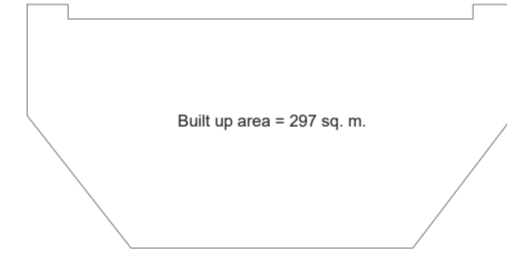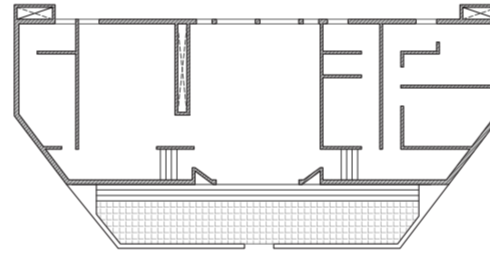


Built up area = 297 sq. m.

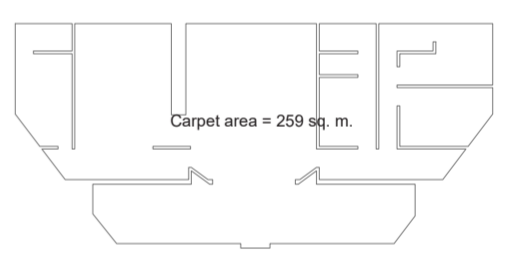



Carpet area = 259 sq. m.

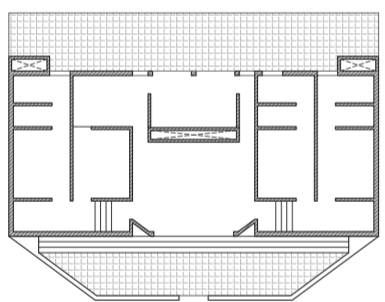


Built up area = 302 sq. m.

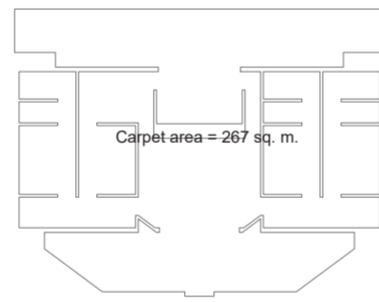


Carpet area = 267 sq. m.

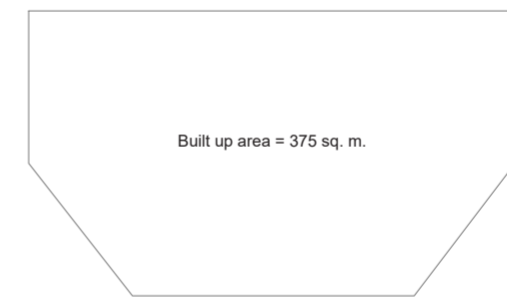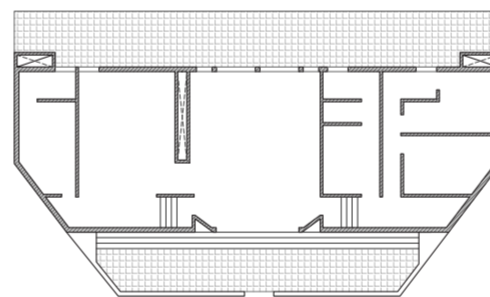


Built up area = 375 sq. m.

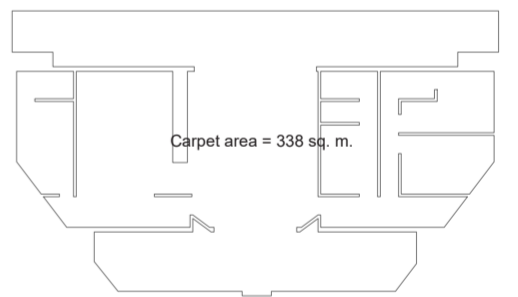


Carpet area = 338 sq. m.

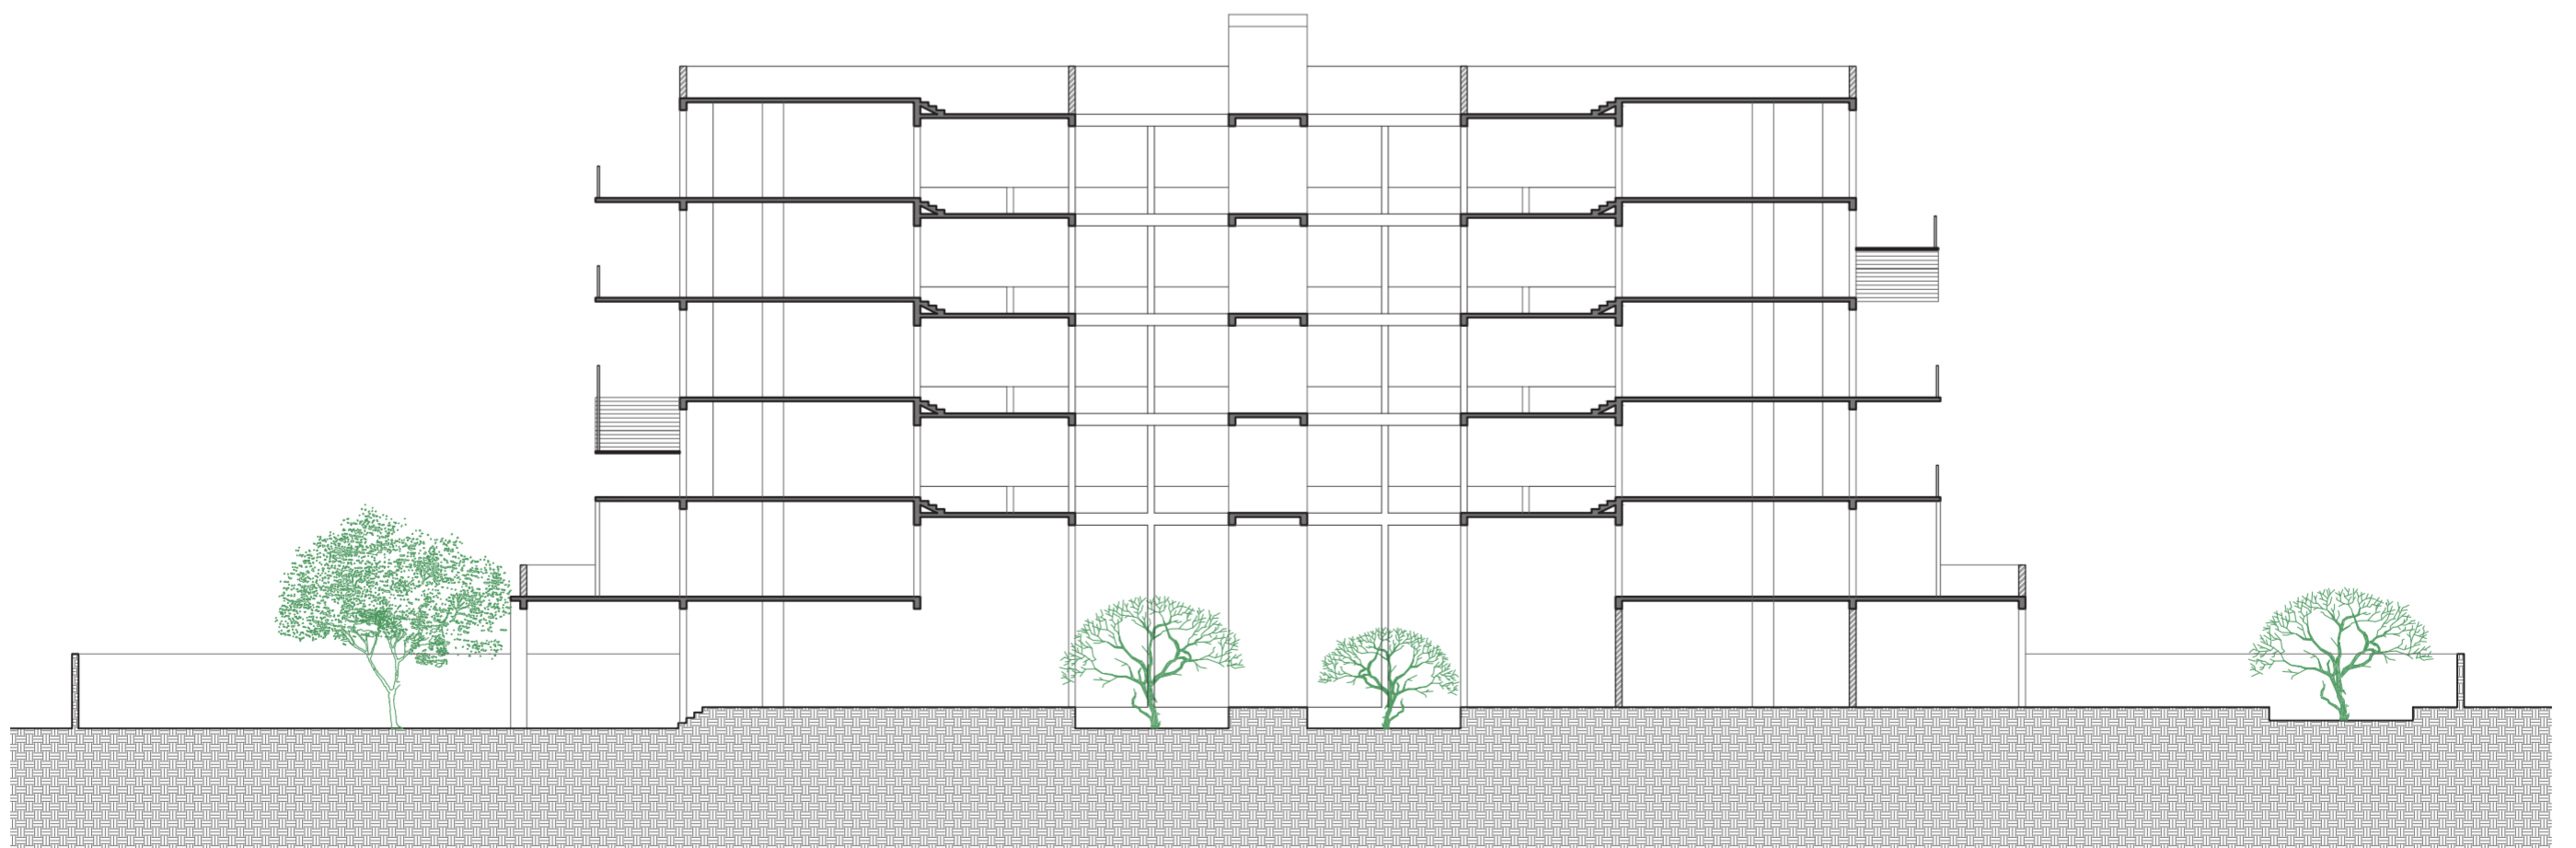

0 5 10 20 m

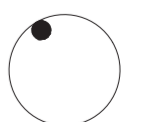

SECTION
Height = 23 m

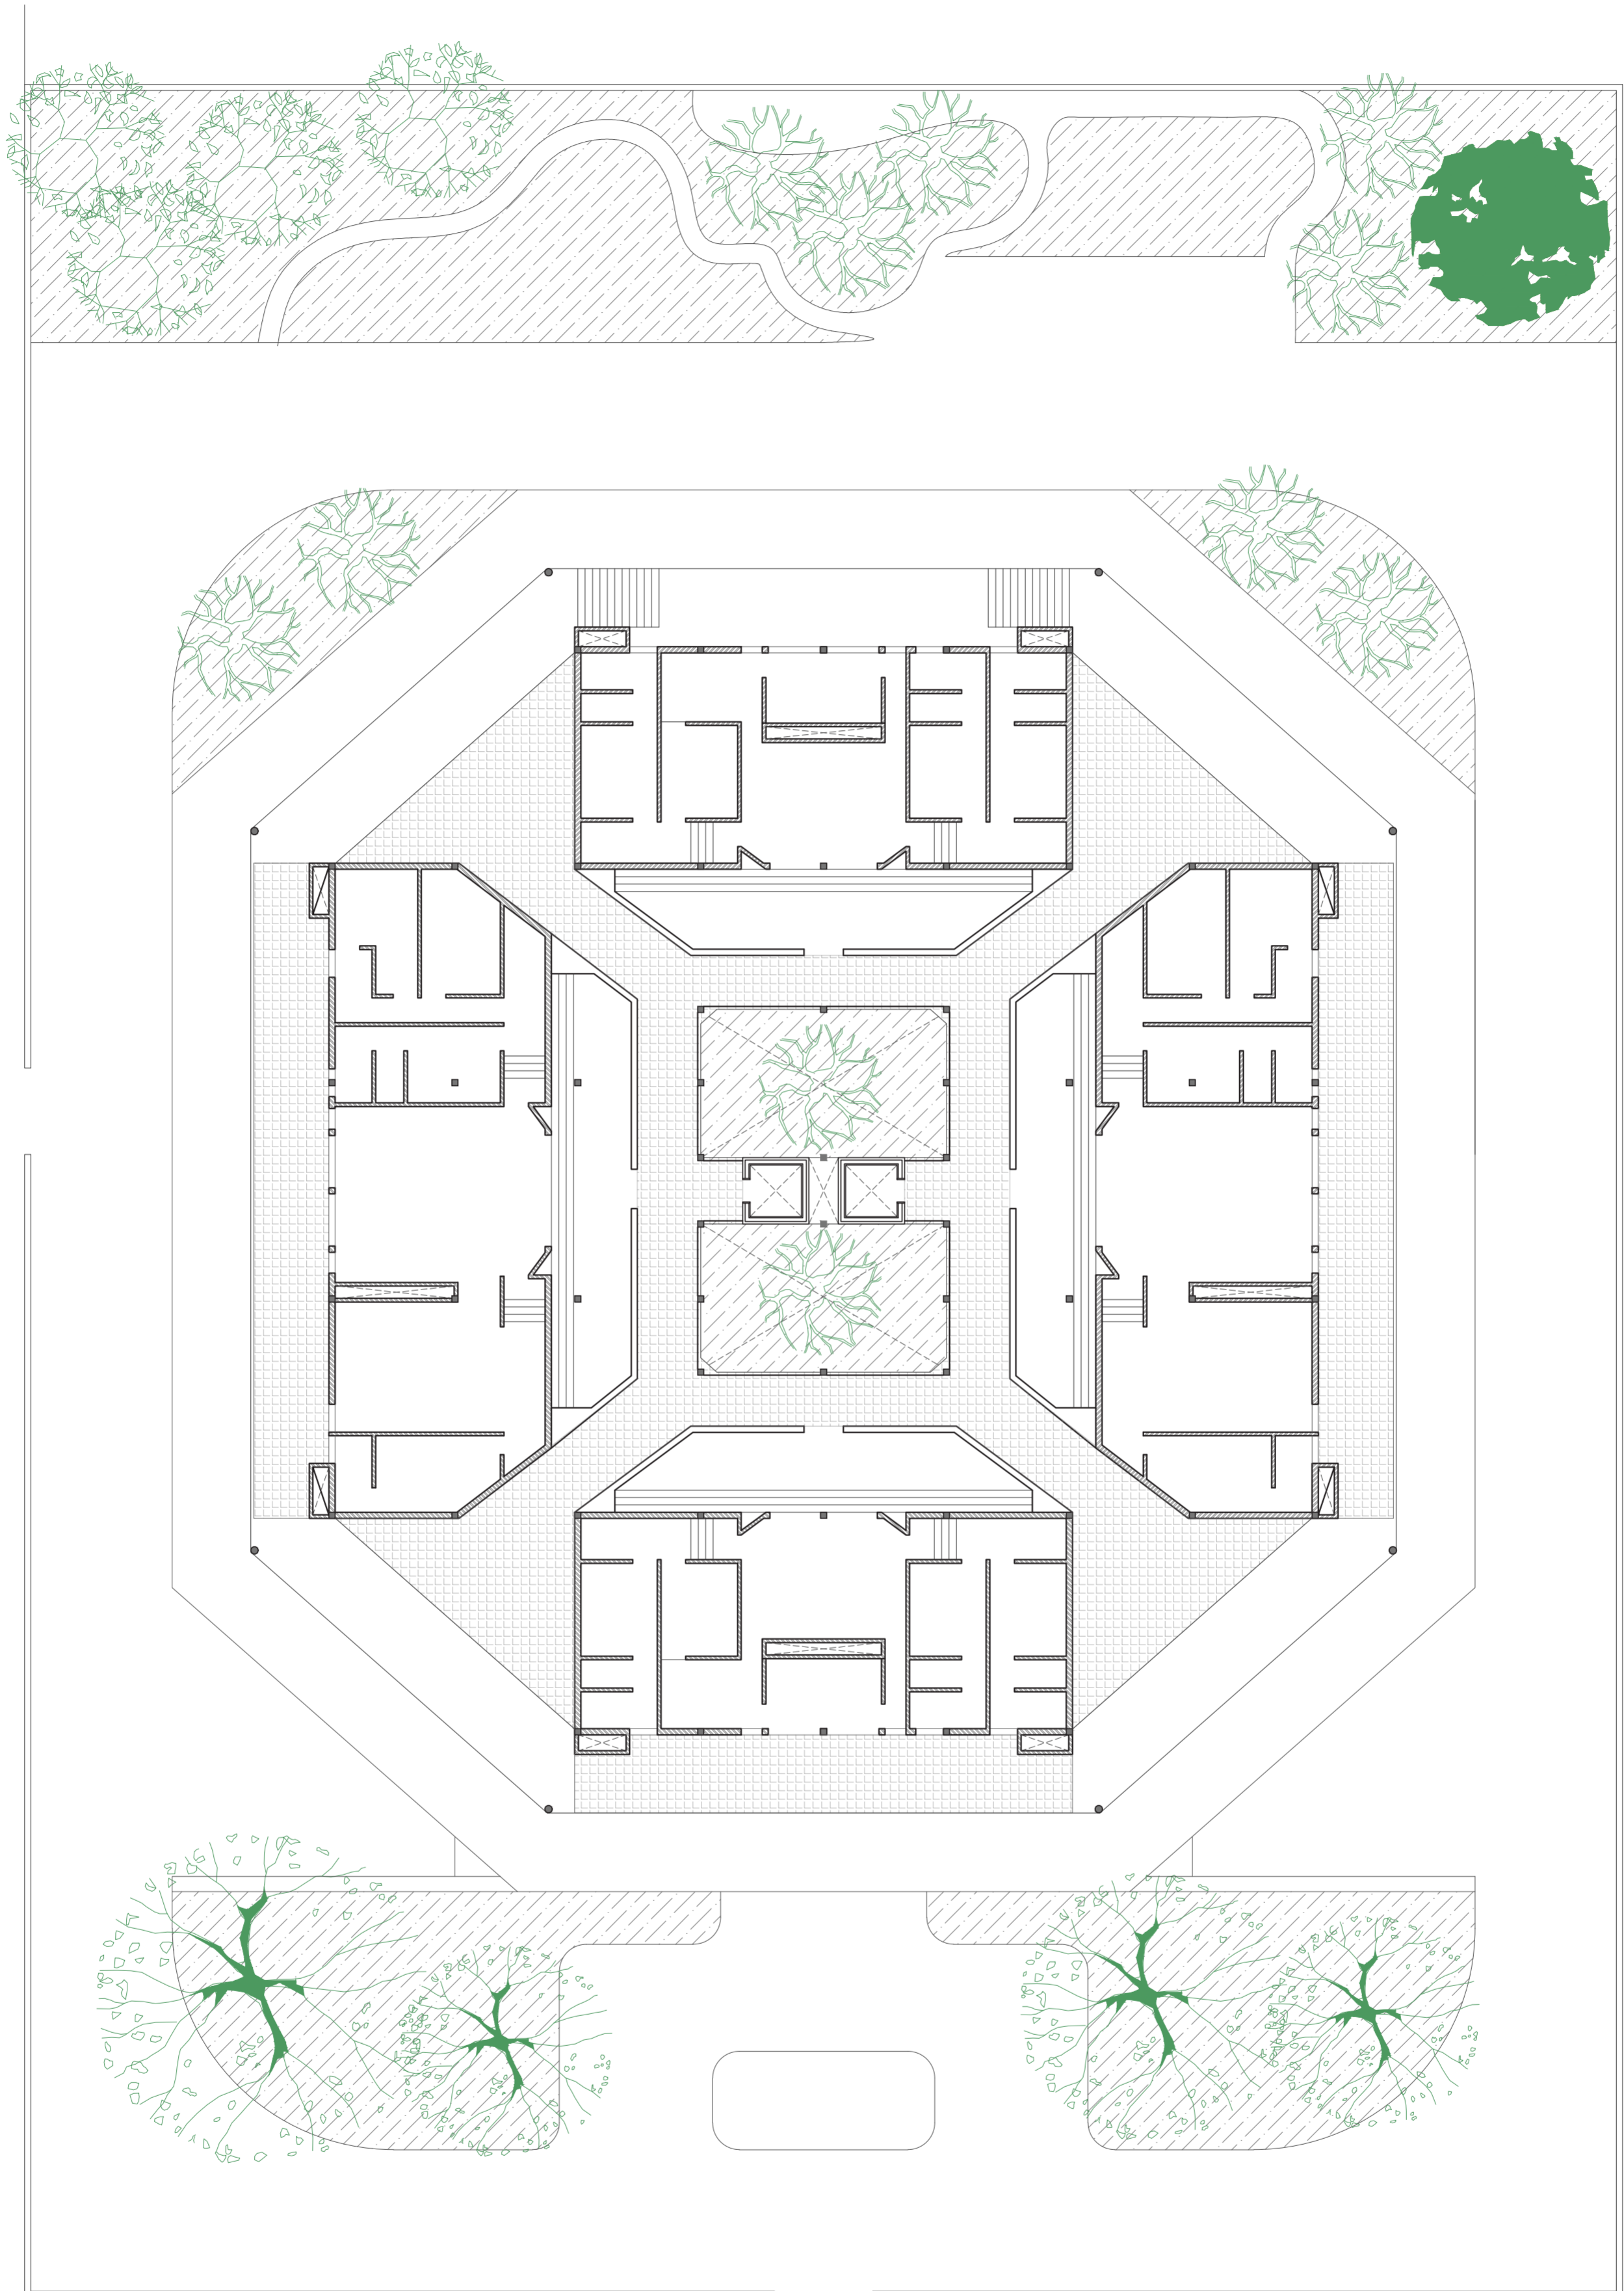

CLUSTER PLAN
Total no. of units - 16 units

0 5 10 20 m




Oikopolis V , M23



TIME PROBLEM 3
10.09.23

ADHRITA ROY
UG190032

3

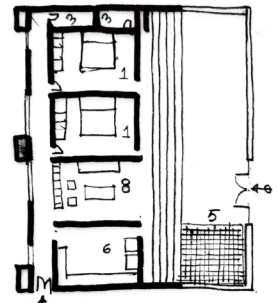

- FOR CLUSTER, ALL UNITS OPEN TOWARDS INSIDE, NOT OUT.
- CLUSTER NOT TAKING THE RECTILINEAR FORM. NO LIFT AND LOBBY WITH STAIRCASE LAYOUT.
- FOR UNIT, NO VESTIBULE. ENTRY TO "PORCH" THEN LIVING AREA.
- NO HALLWAY AT CORE OF UNIT. MAXIMUM SPACE ALLOCATED FOR HABITABLE SPACES.
- REDUCED HIERARCHY OF SPACES INSIDE
- BALCONIES OR "PORCHES" OPEN INSIDE FACING EACH OTHER DIRECTLY. ALLOWS INTERACTION
- 1 - BEDROOM
- 5 - KITCHEN WASH
- 6 - KITCHEN
- 8 - LIVING

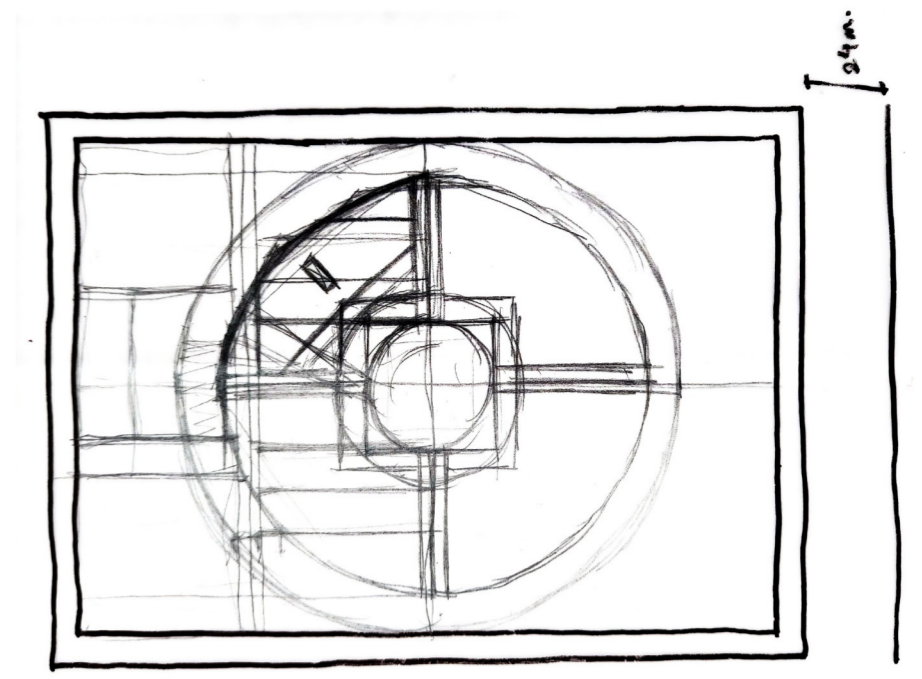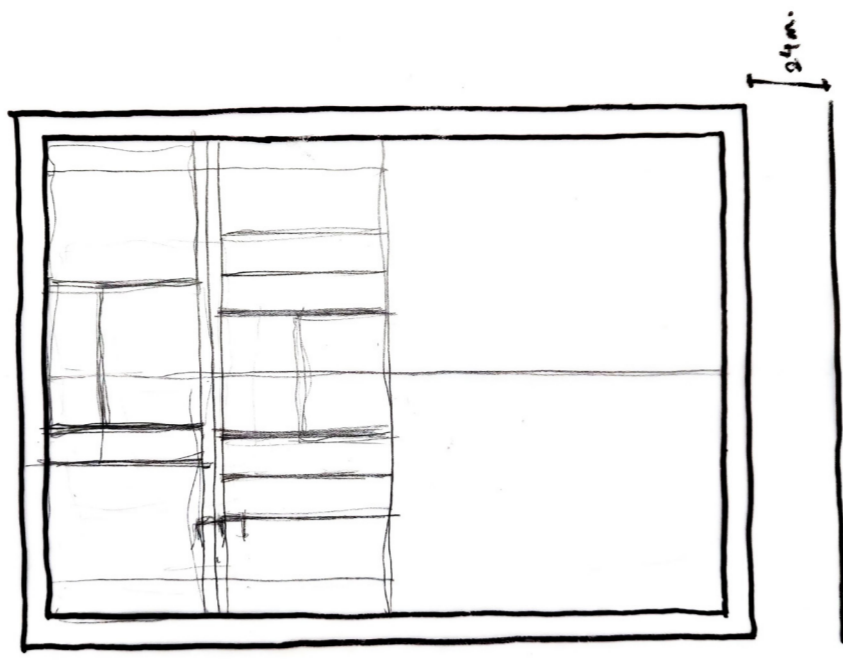

Code	Description	Area (sqm)	Volume (m3)
101	Core	102	1020
102	Stair	10	100
103	Corridor	100	1000
104	Room	1000	10000
105	Room	1000	10000
