



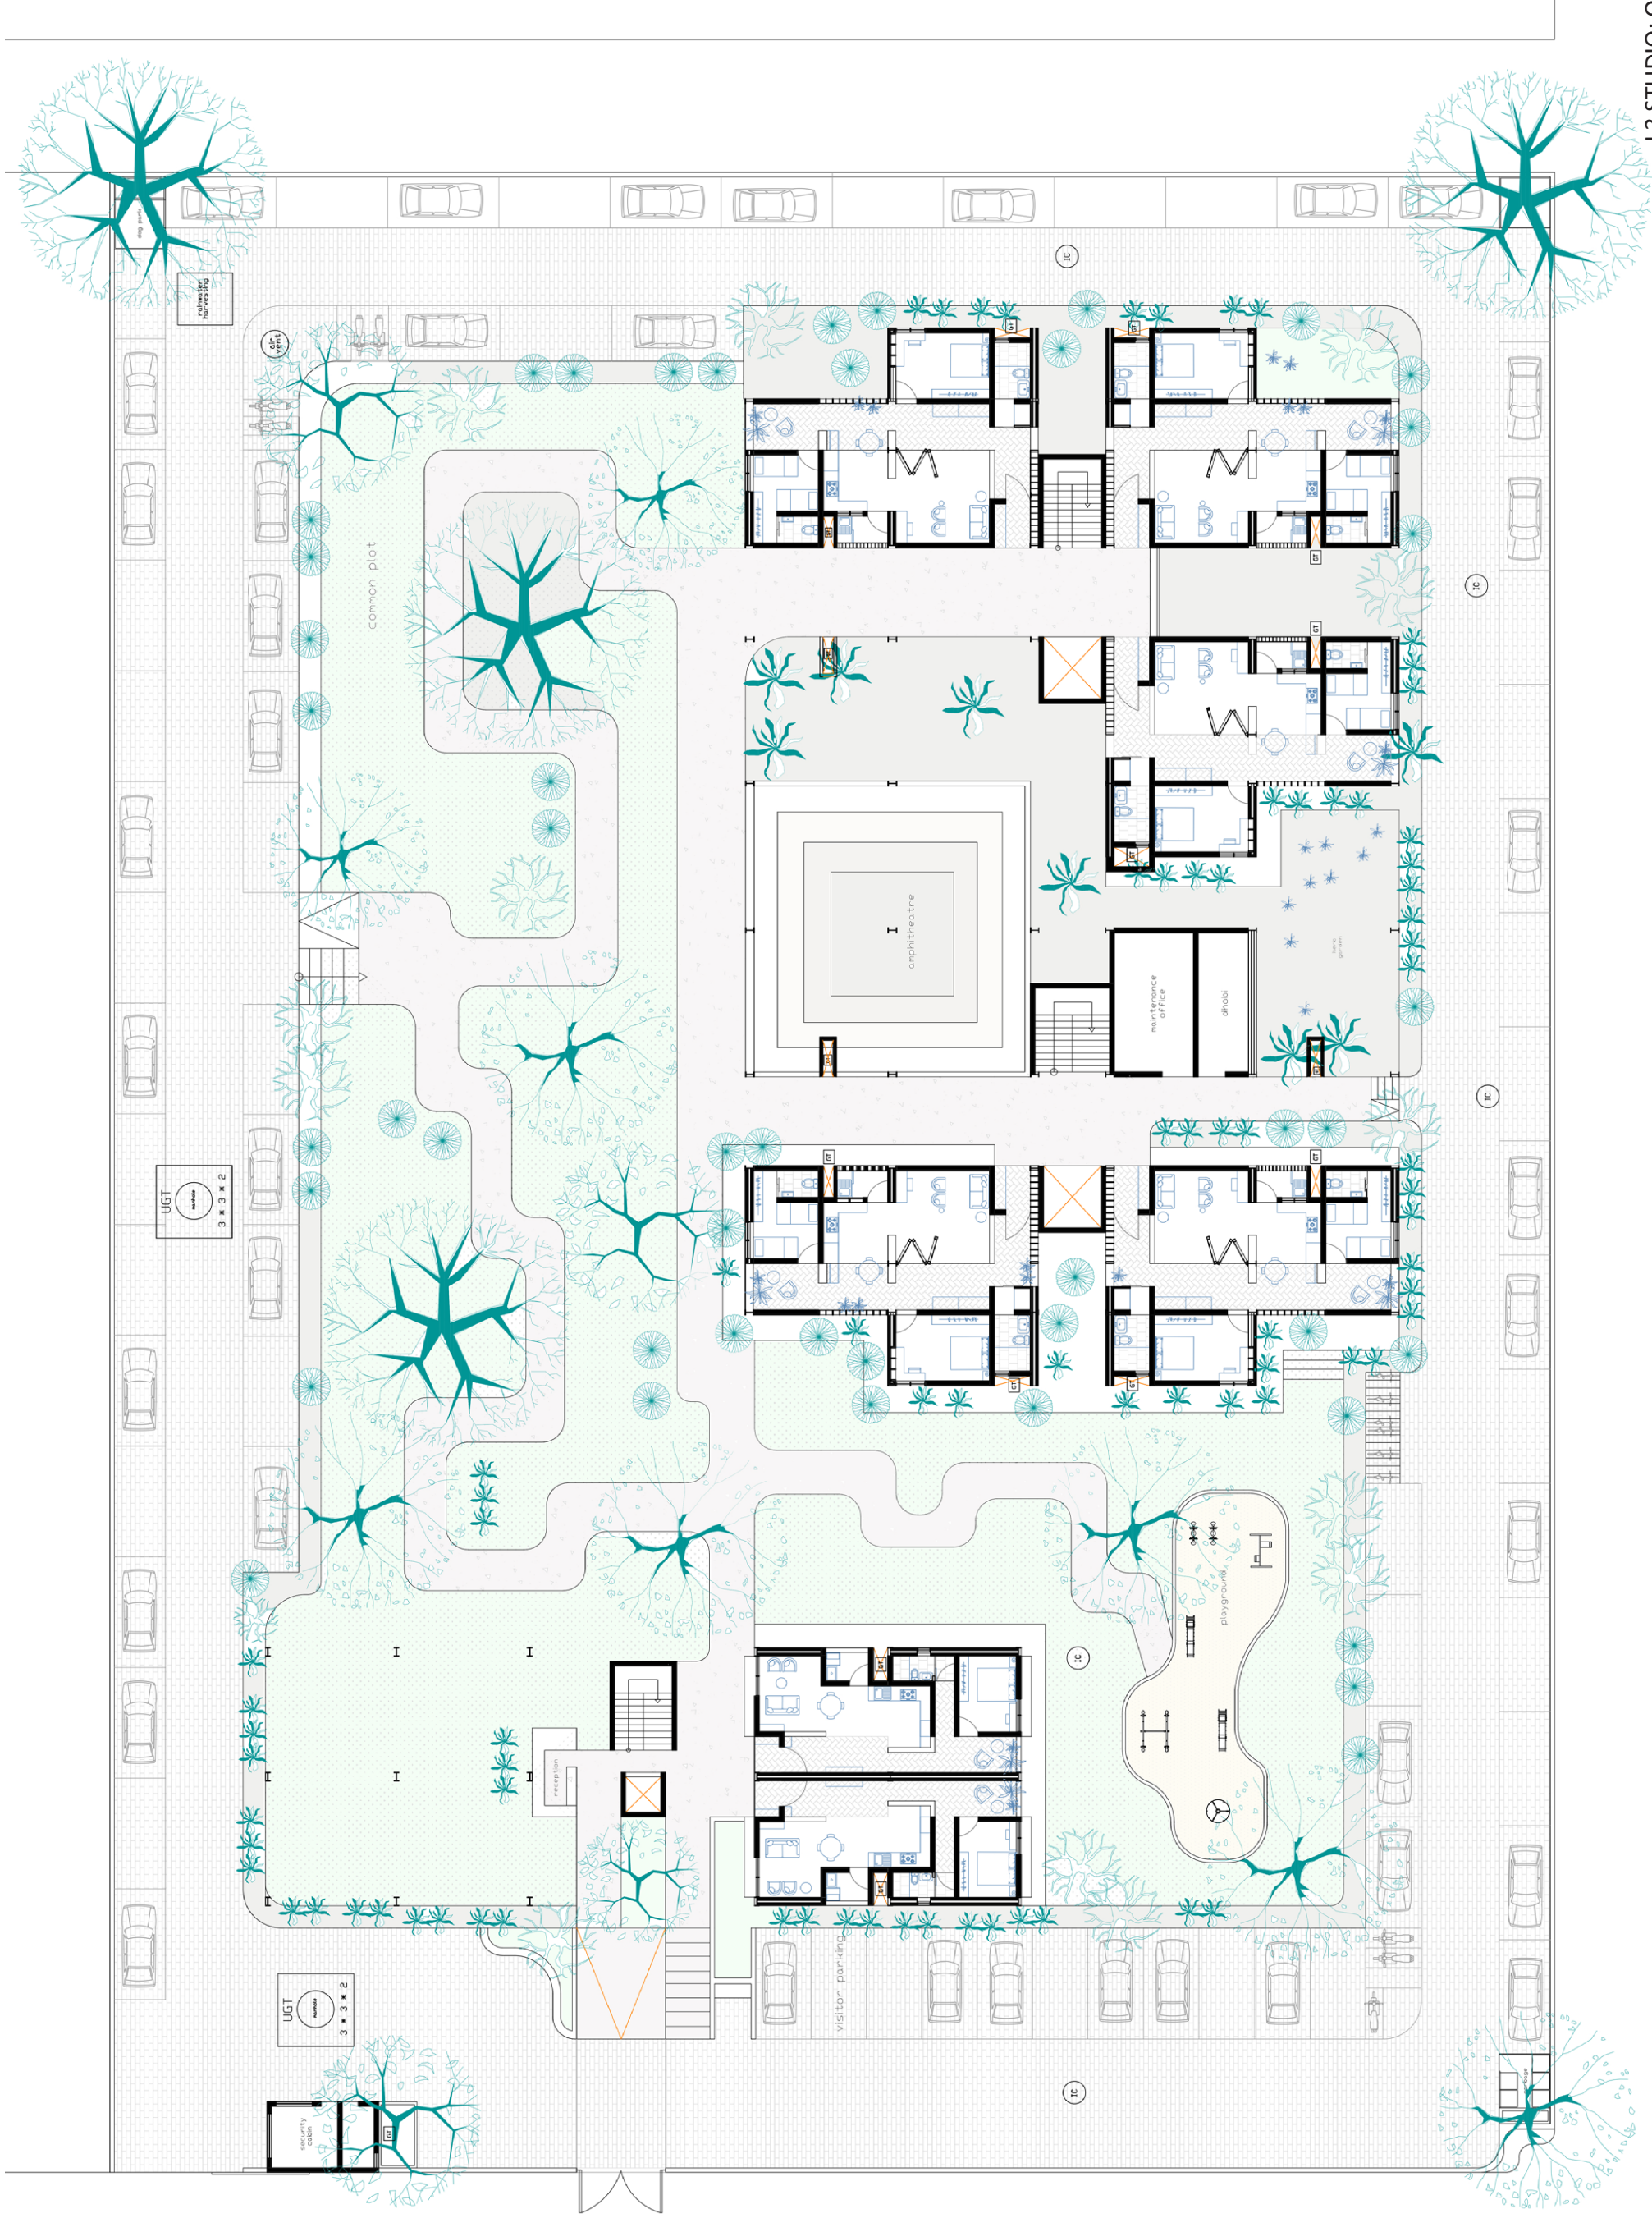


Ground Floor Site Plan



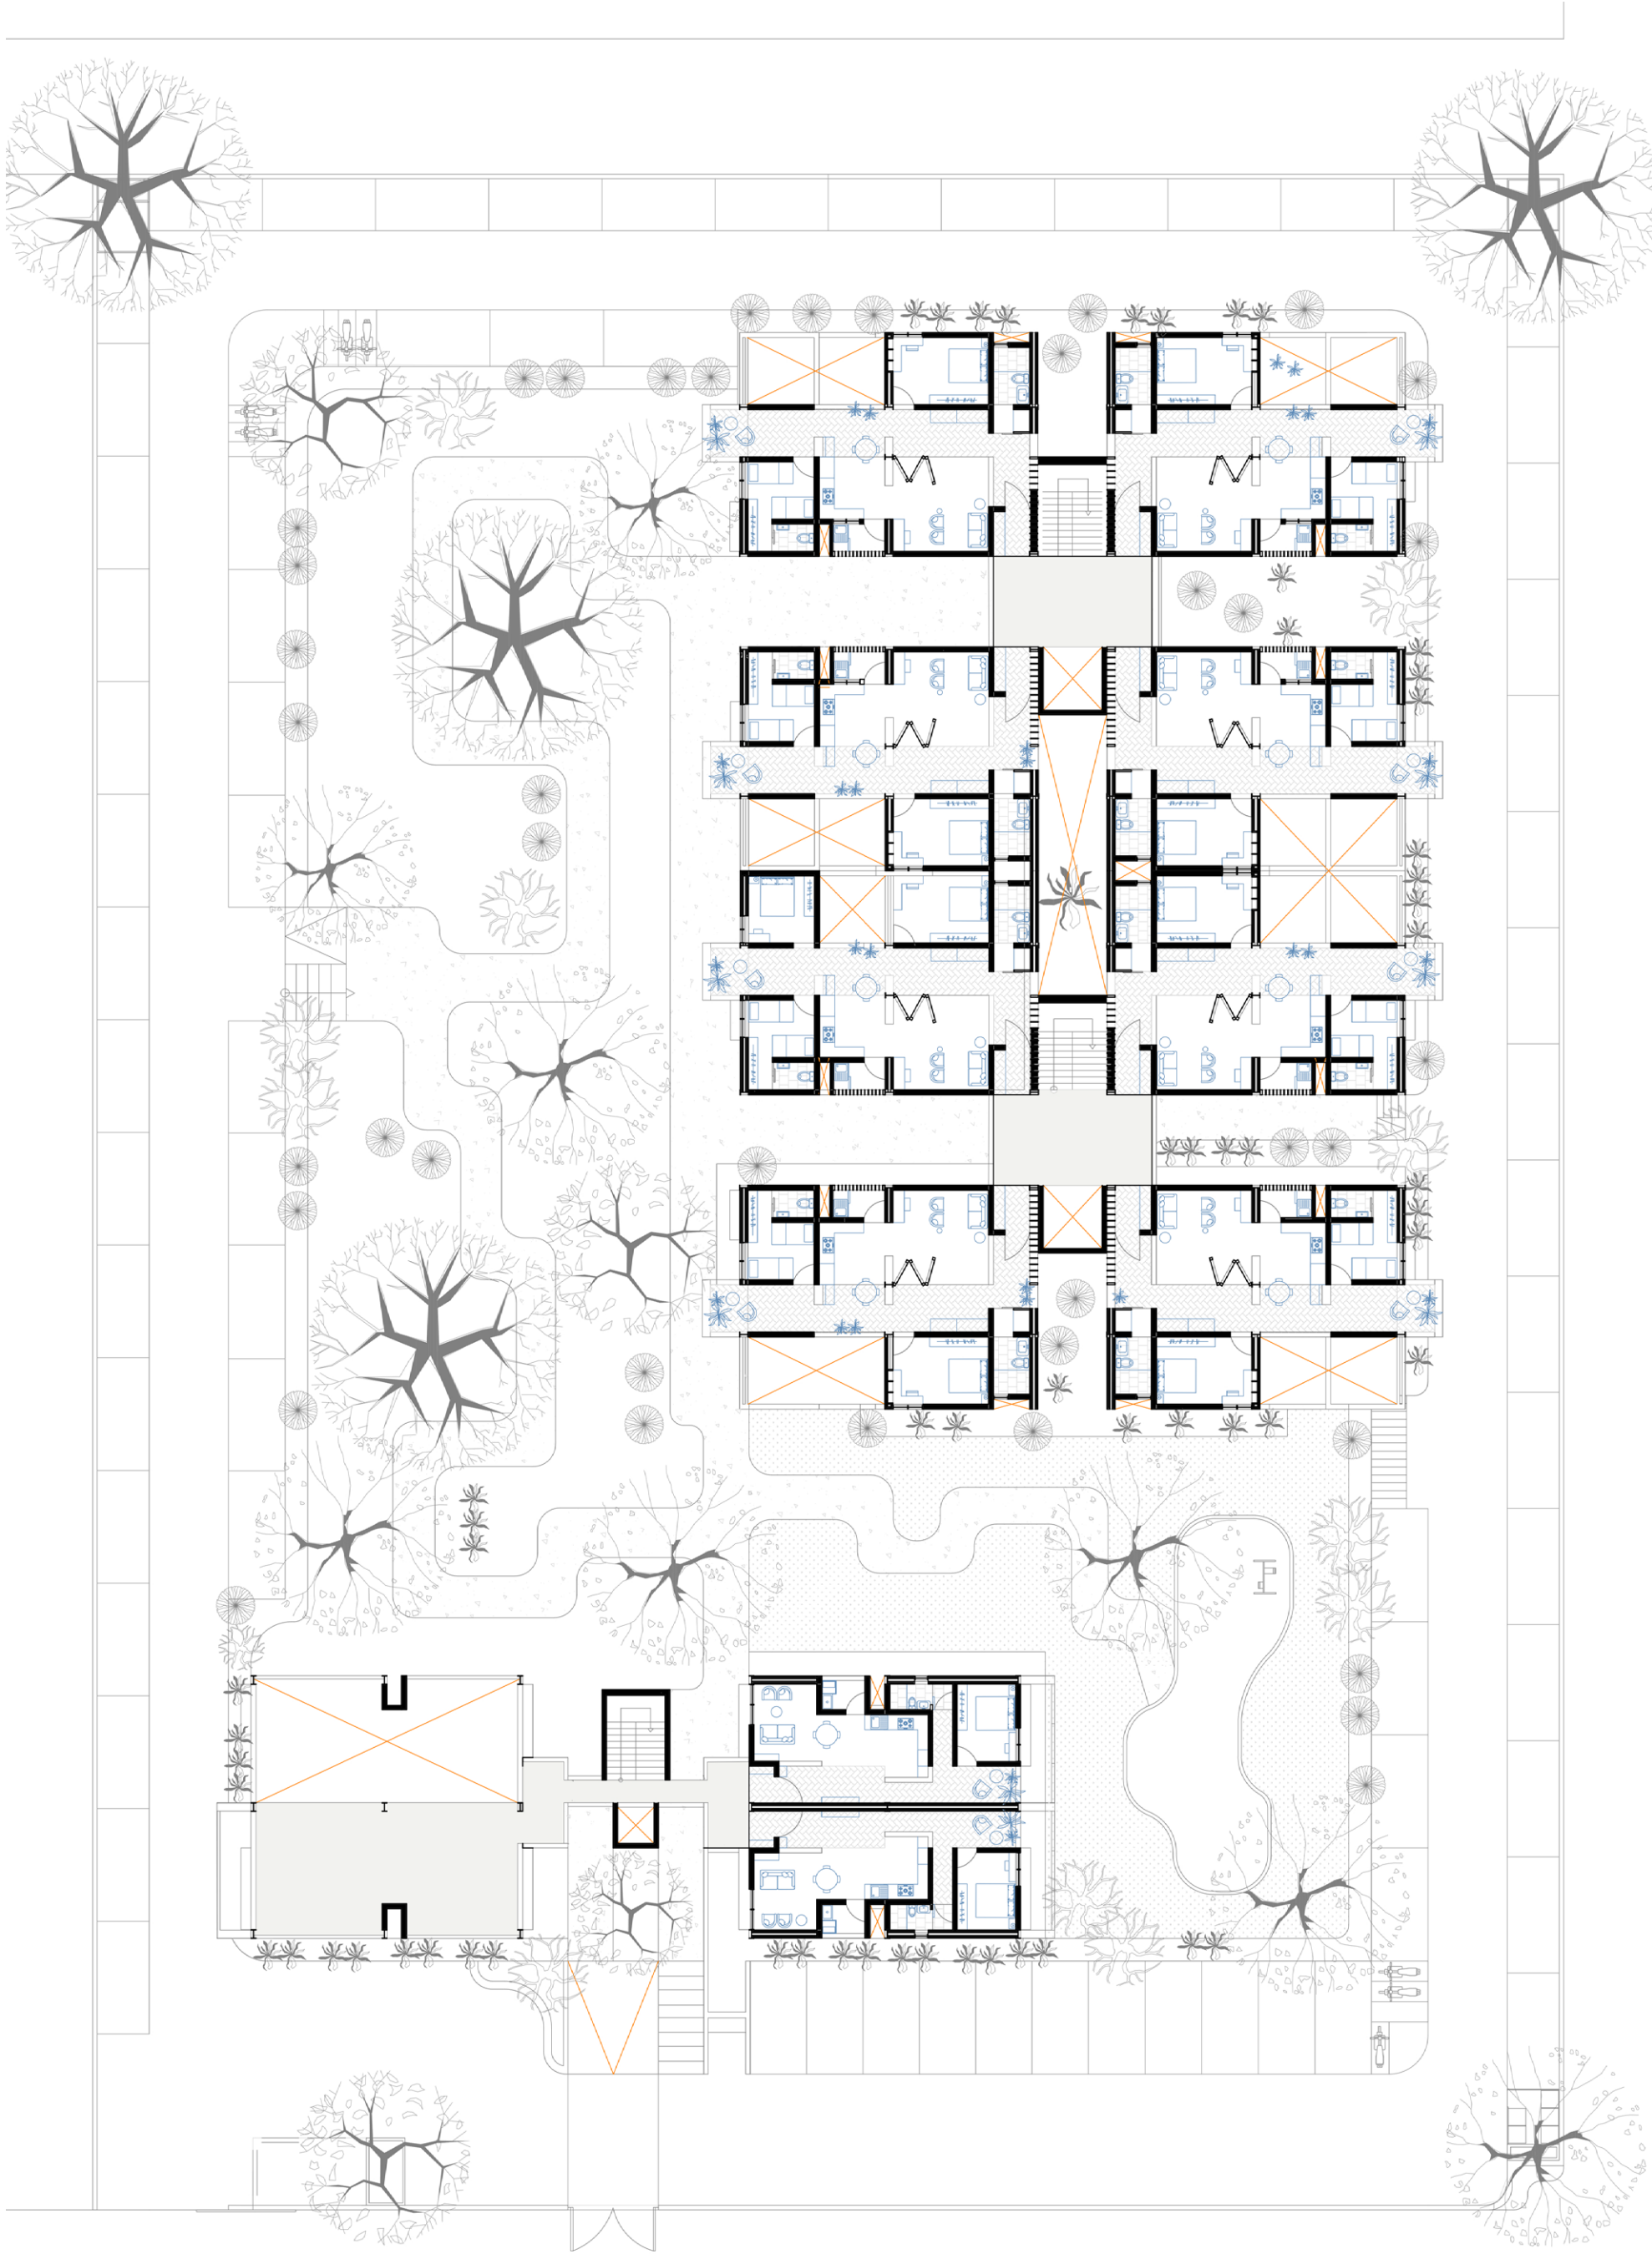


Fifth Floor Site Plan



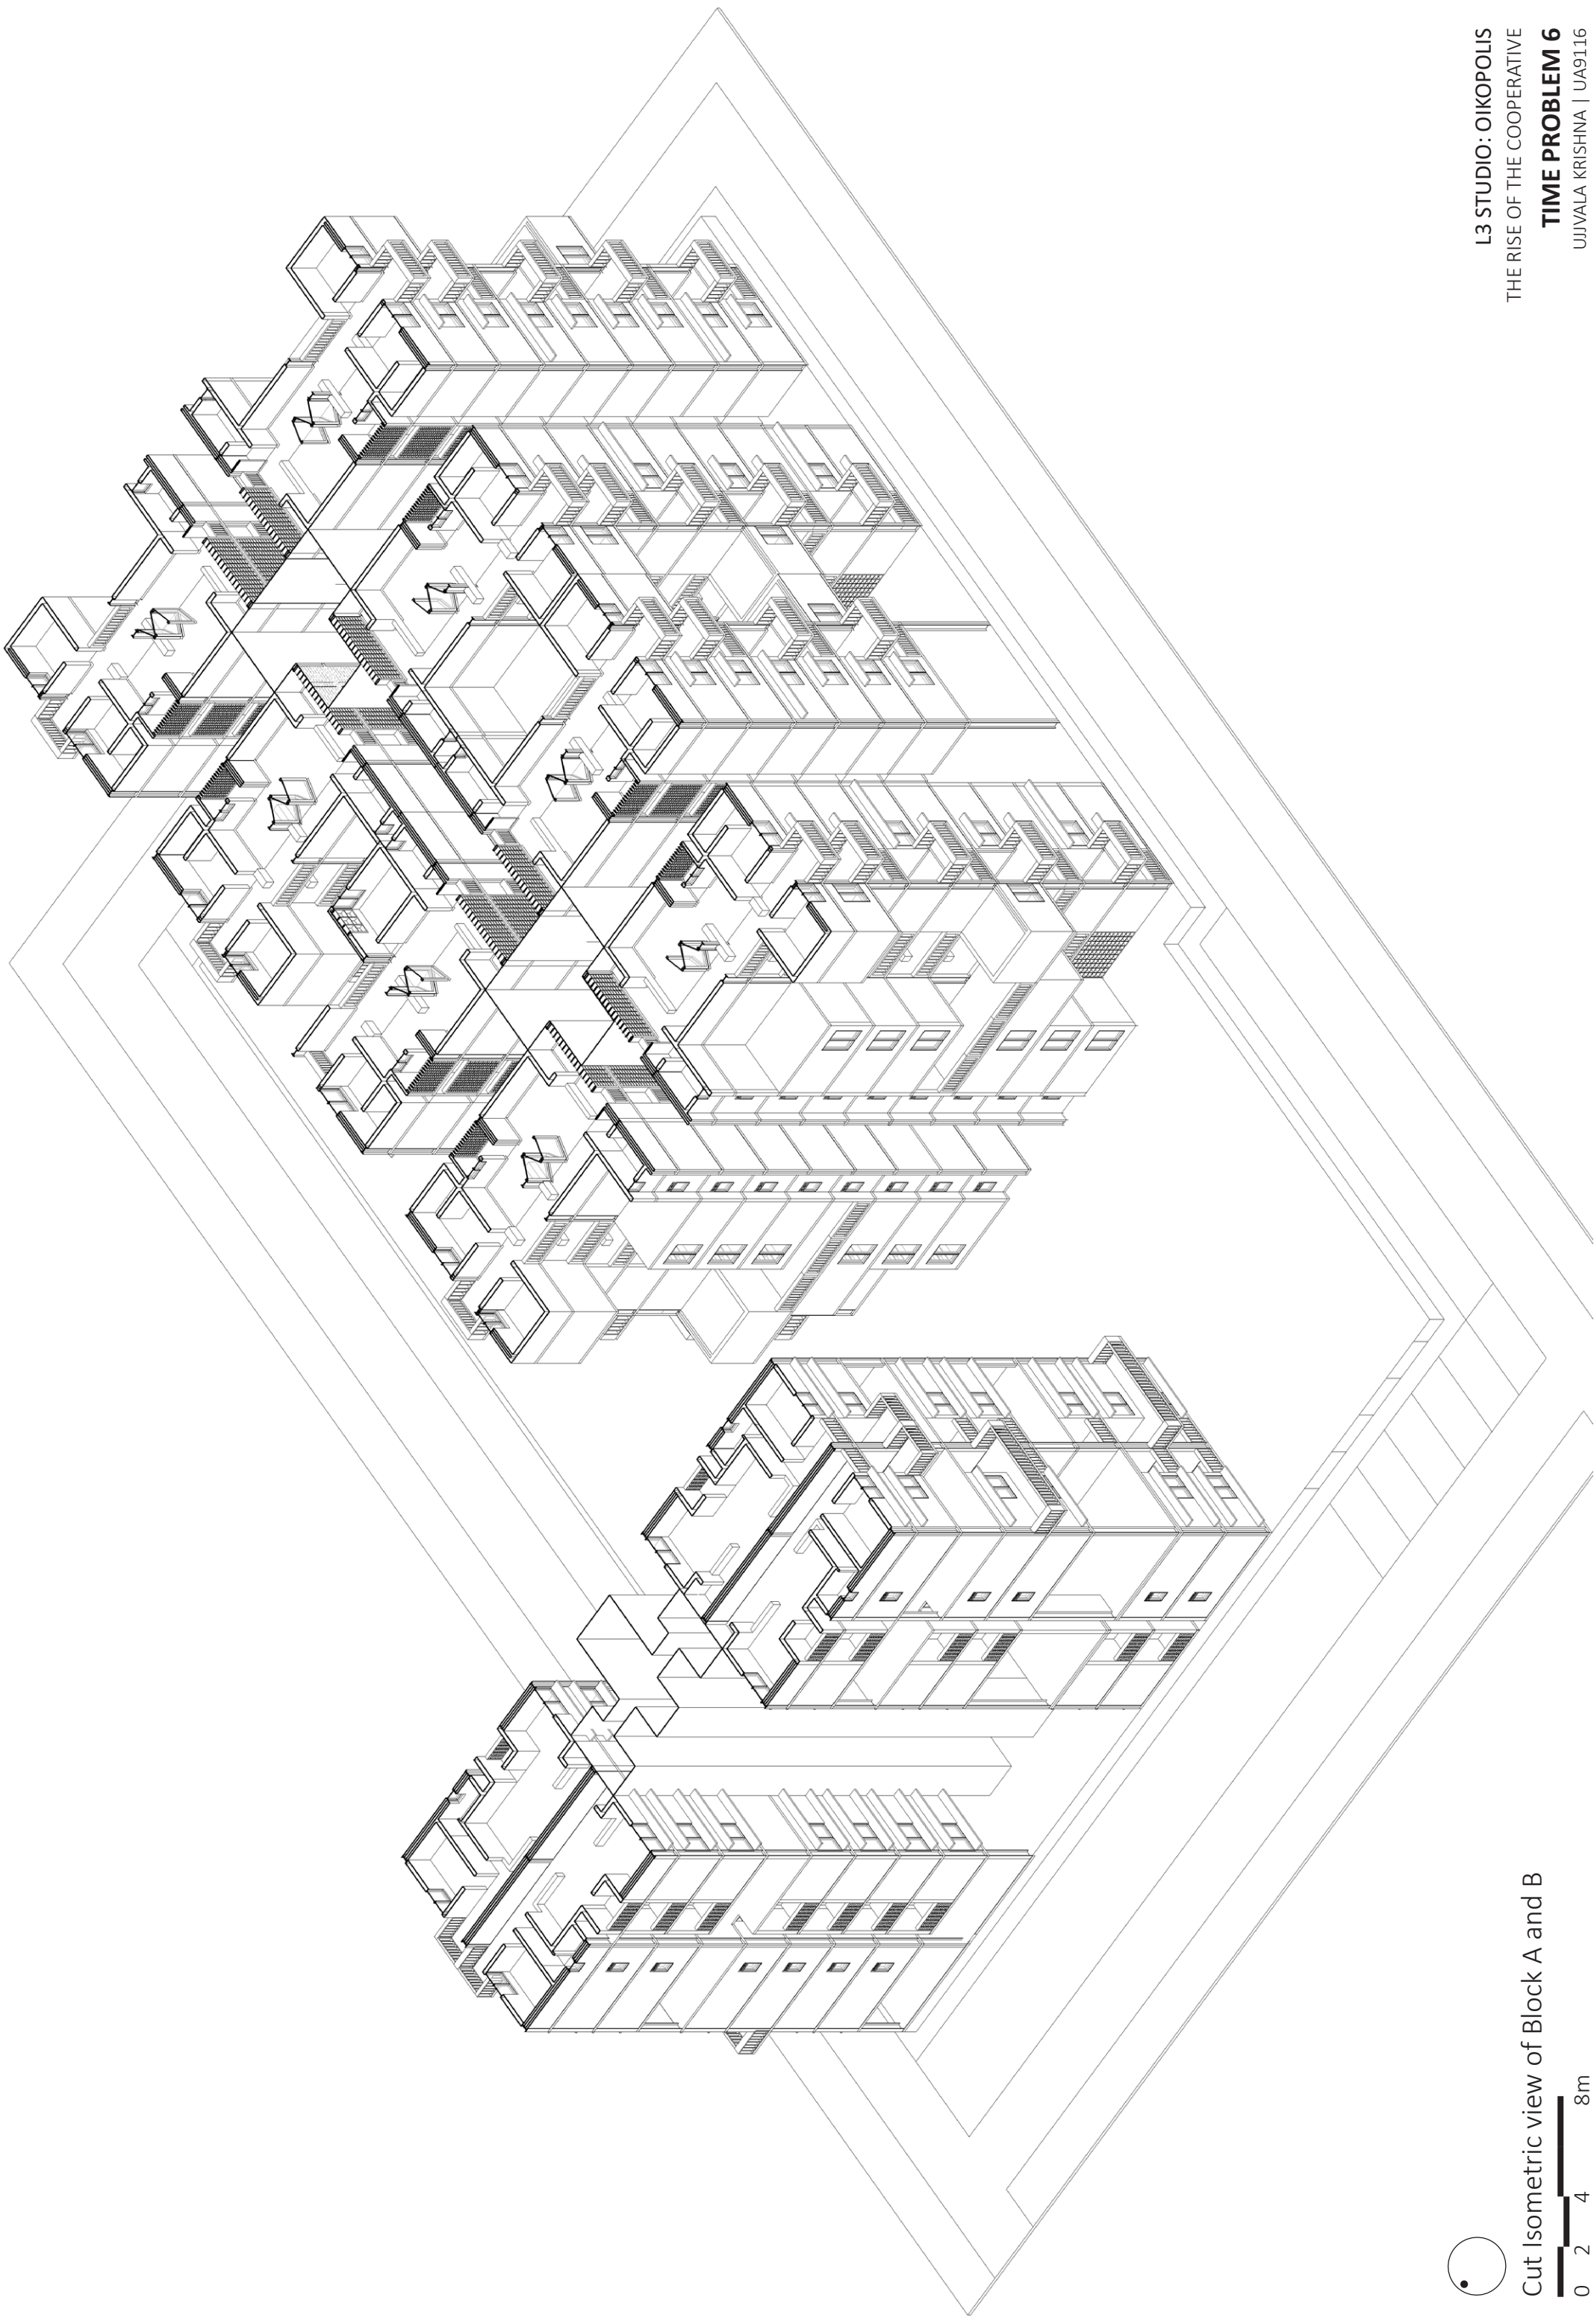


Cut Isometric view of Block A and B



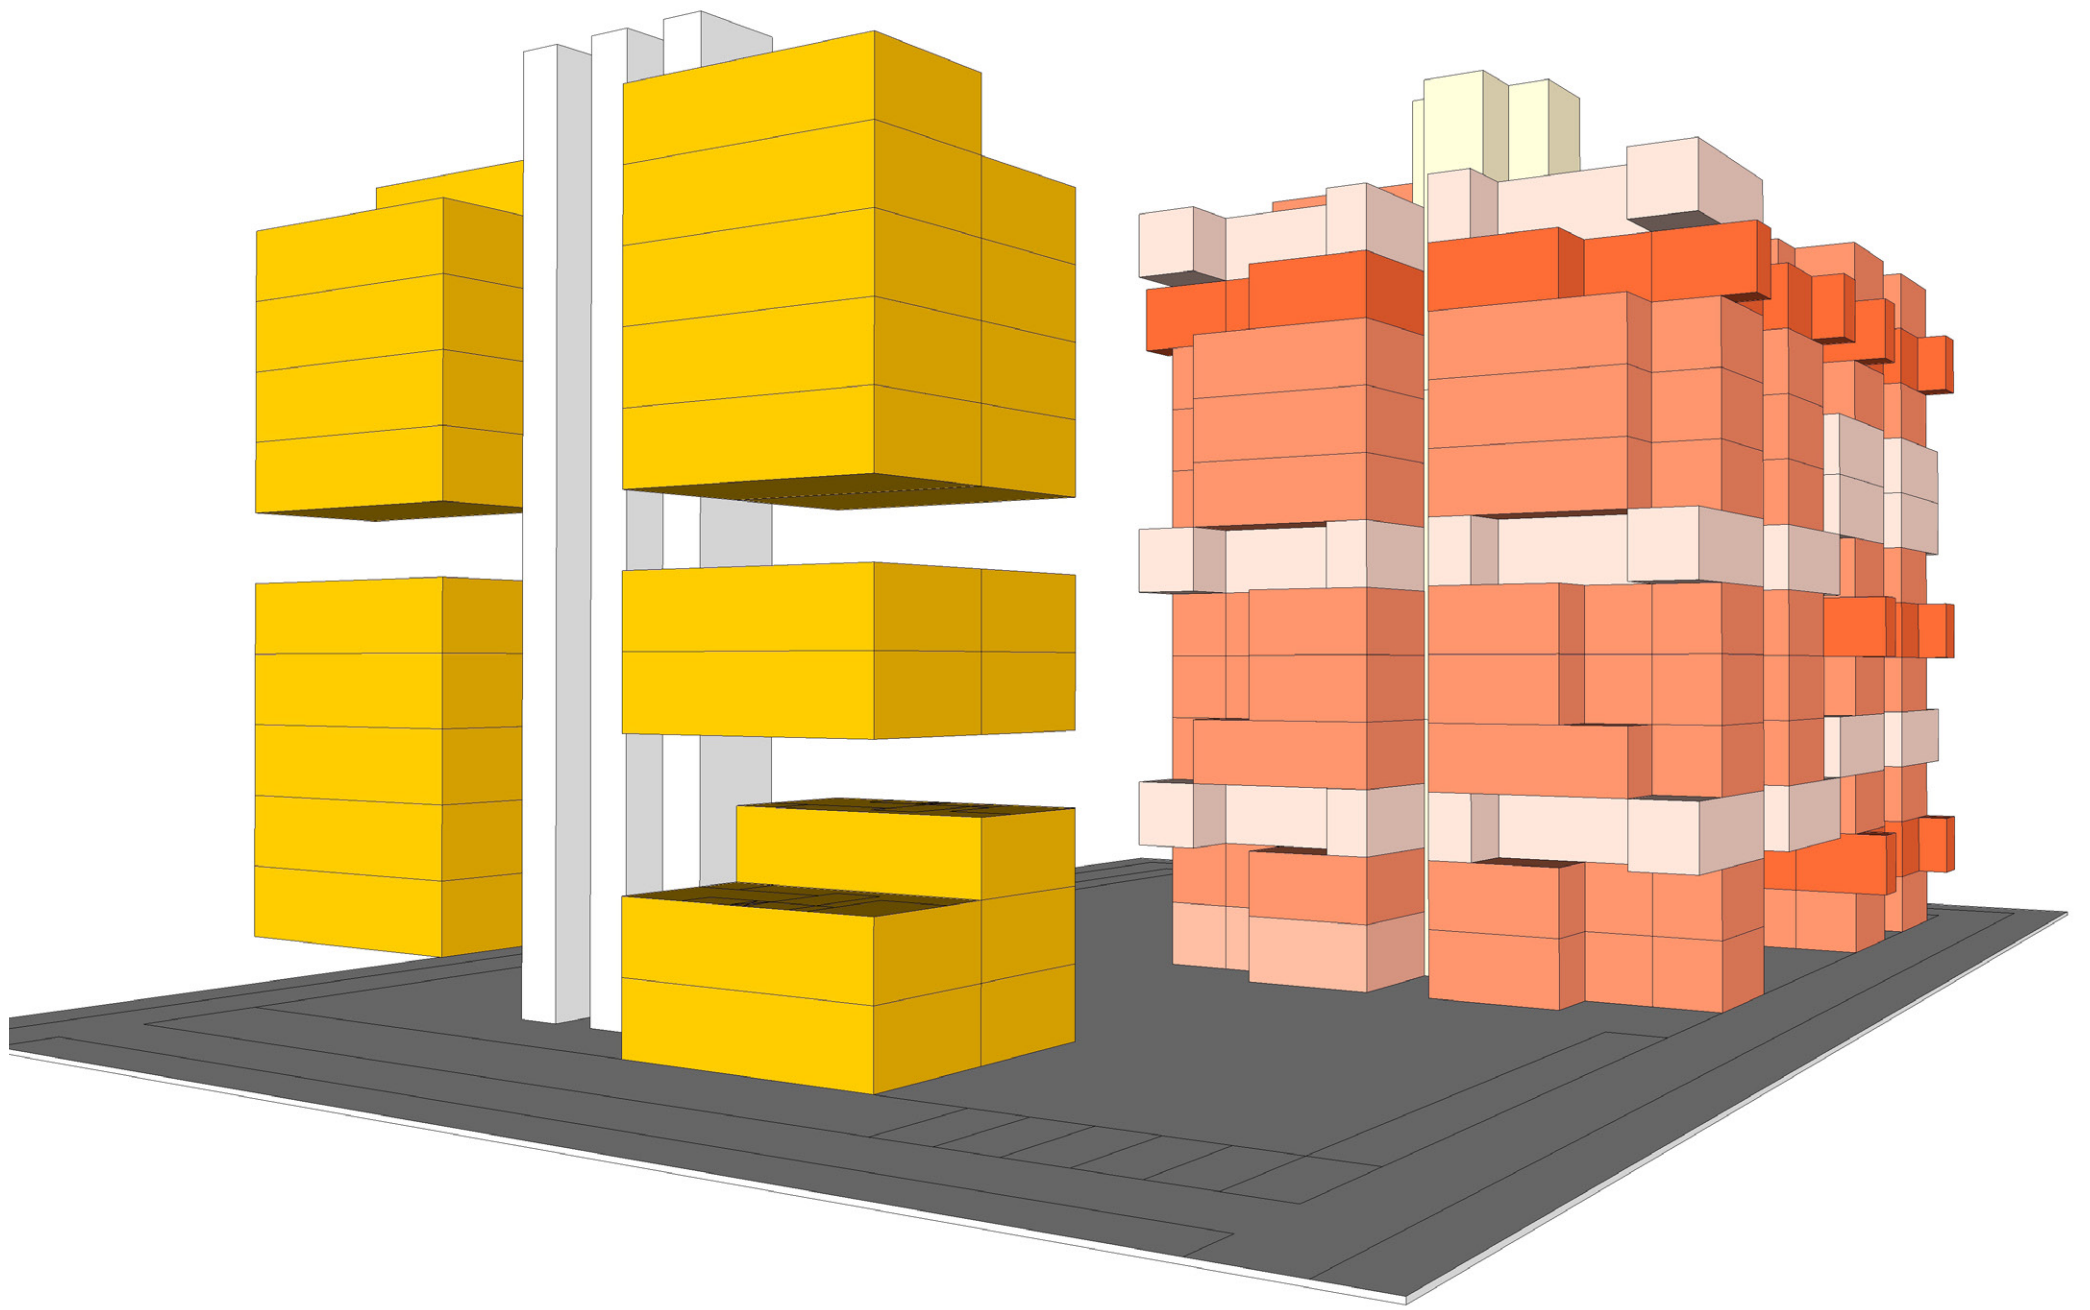

Massing of Units
 0 3 6 12m

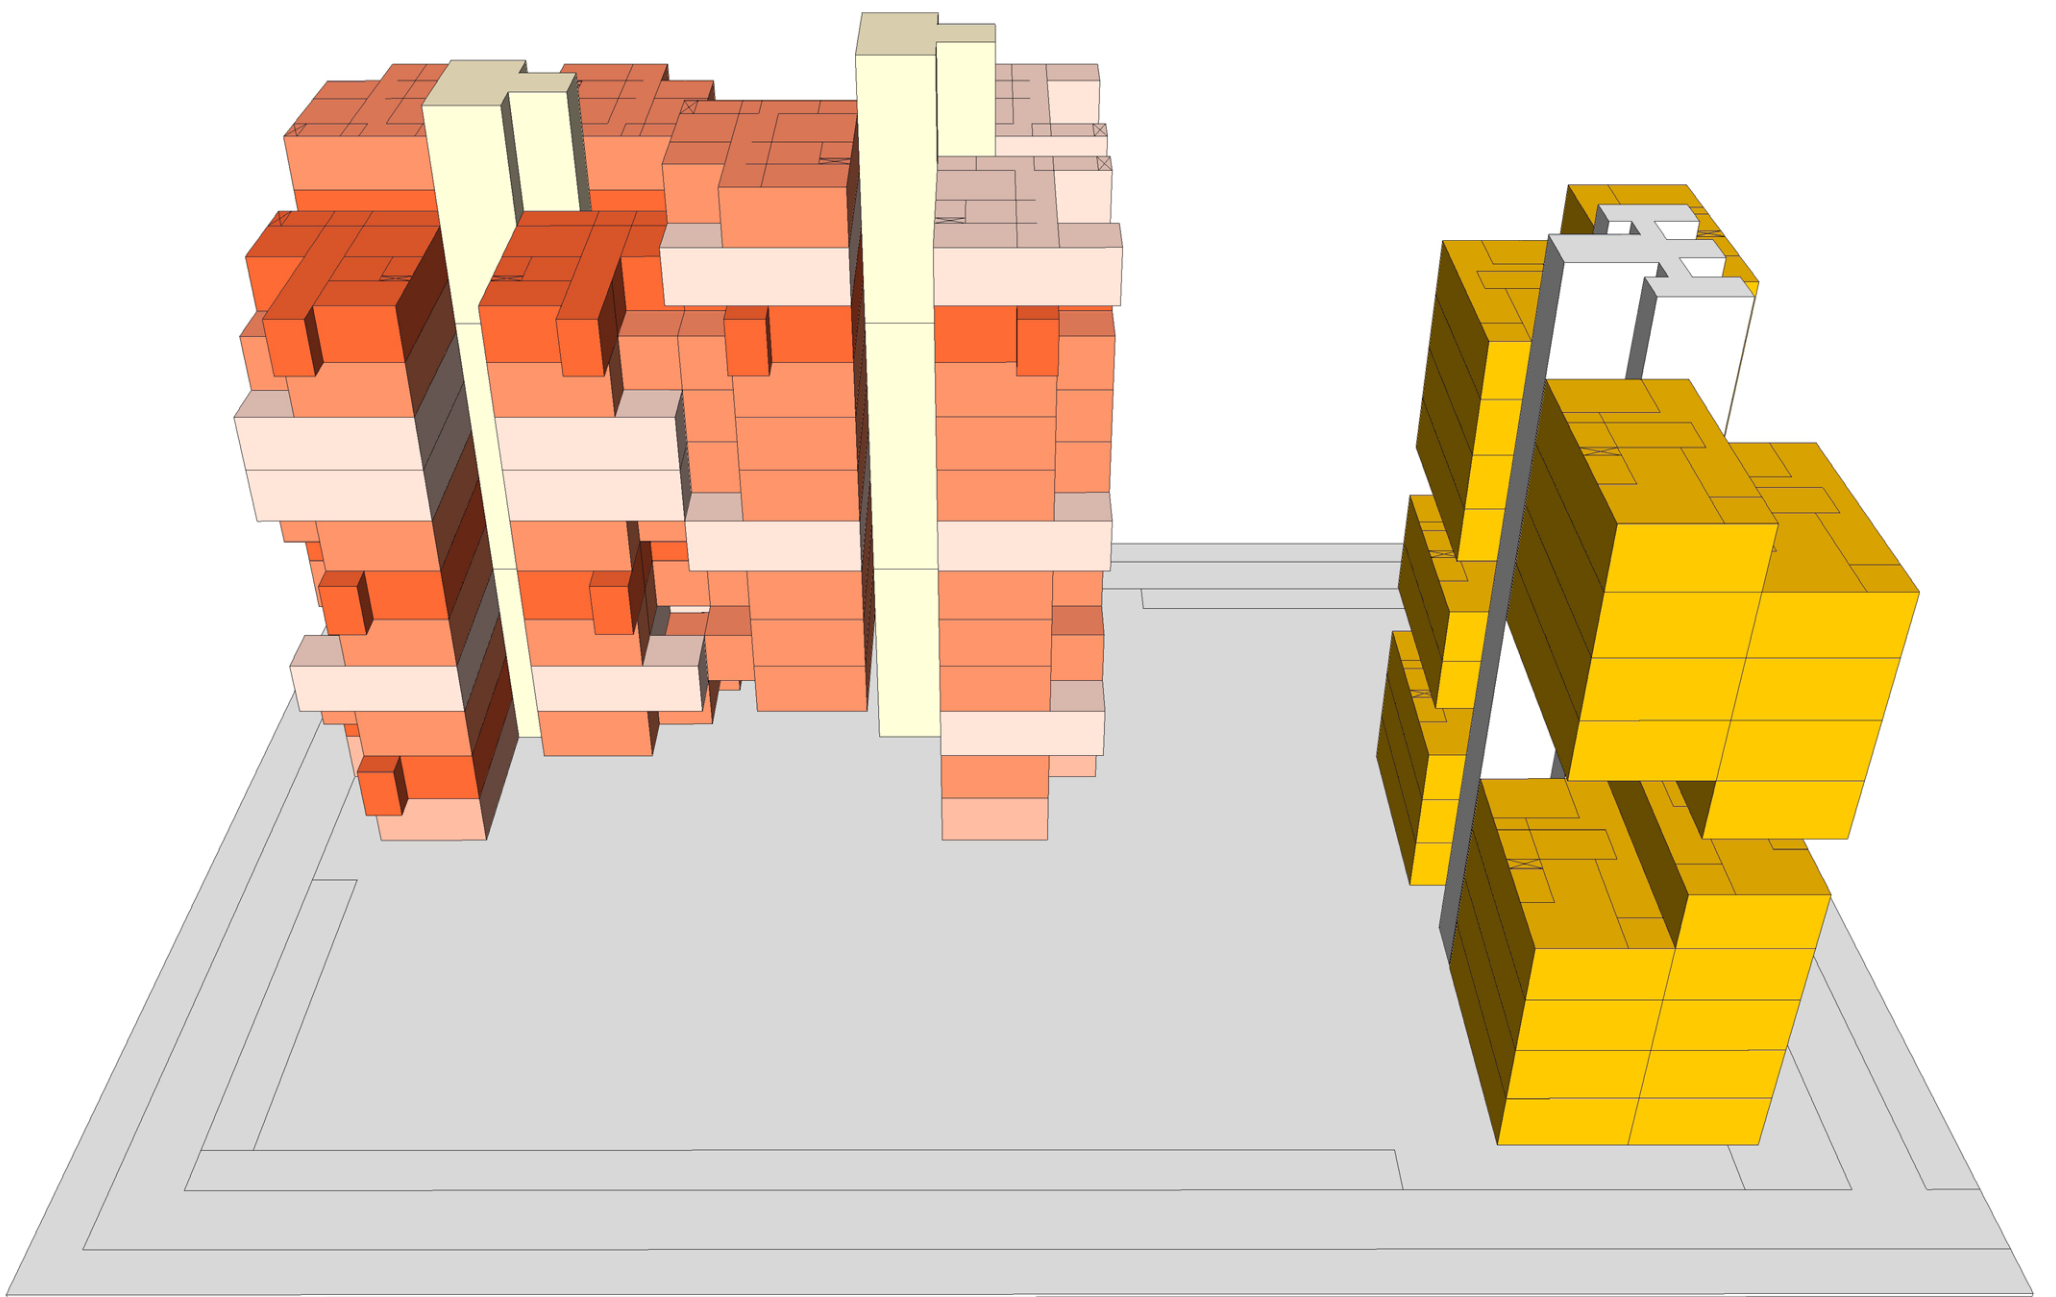

Massing of Units
 0 3 6 12m



View from the South West




Area Statement

Existing no of Units	72	FSI (consumed/allowed)	2.3 / 2.7	Parking Units
Total Built up Area	13540 Sq.mt	Total no of Units	122 units	4 Wheeler- 83 2 Wheeler- 10




View from the North



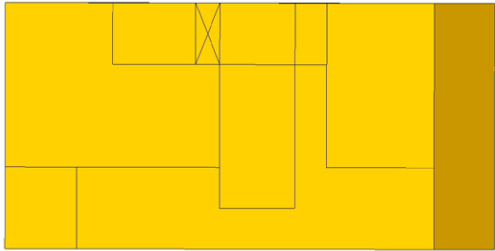

Type Unit B

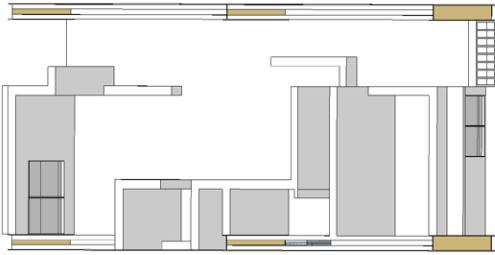


Unit B1

Built up Area- 71.02 sq m



Unit B2

Built up Area- 80.02 sq m

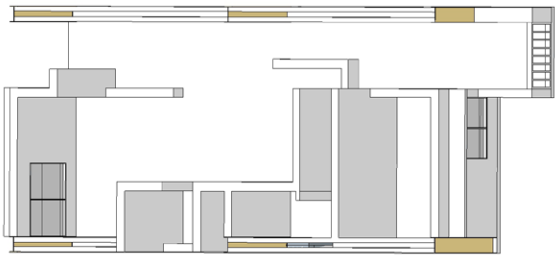

Unit B3

Built up Area- 75.3 sq m




Unit B4

Built up Area- 69.72 sq m

Type Unit A


Unit A1

Built up Area- 118.53 sq m

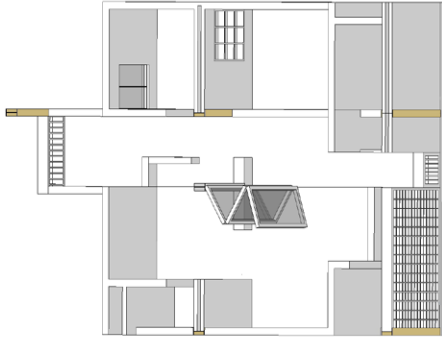


Unit A2

Built up Area- 122.74 sq m

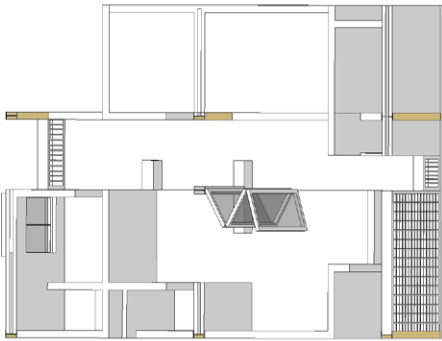


Unit A3

Built up Area- 104.8 sq m

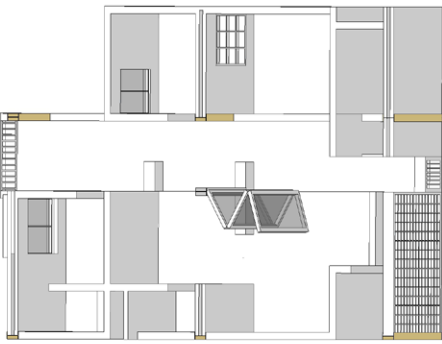


Unit A4

Built up Area- 113.51 sq m

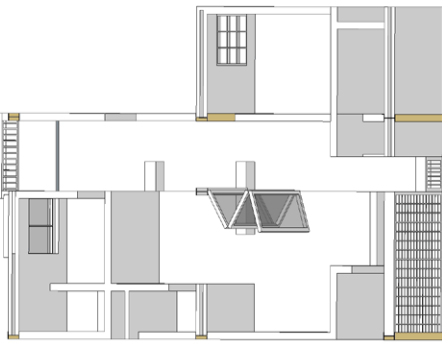








Unit A5

Built up Area- 110.19 sq m

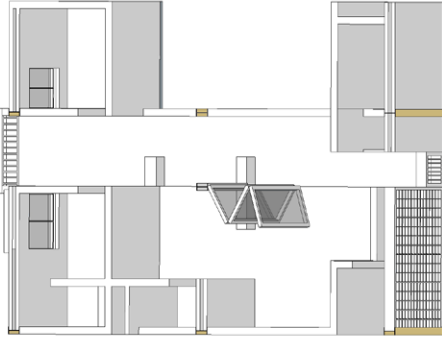




Unit A6

Built up Area- 109.33 sq m

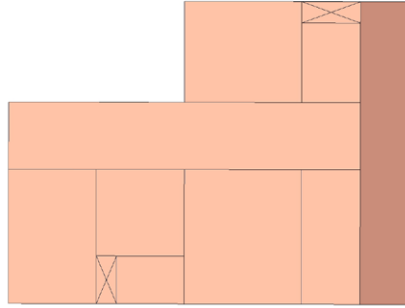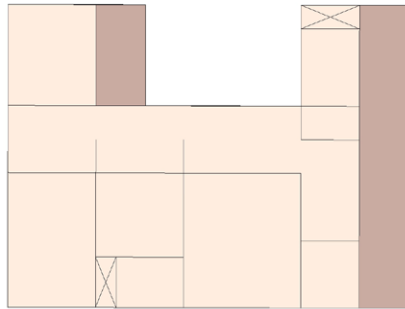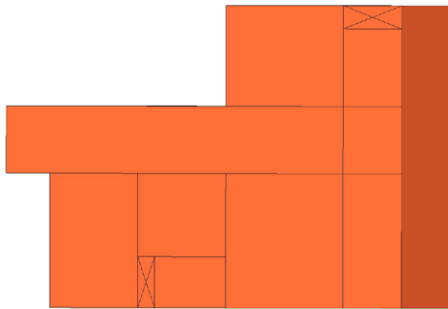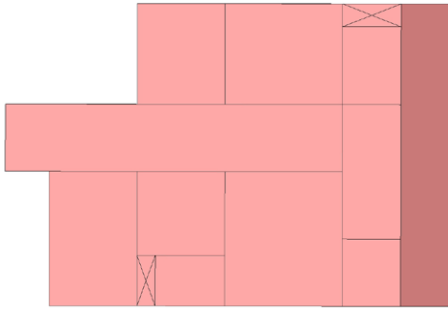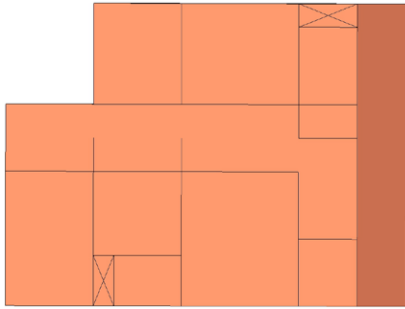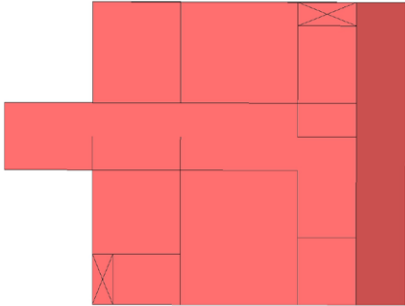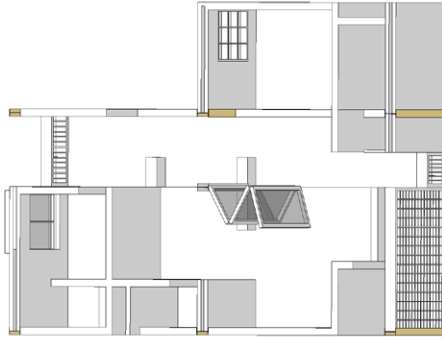

Unit Types



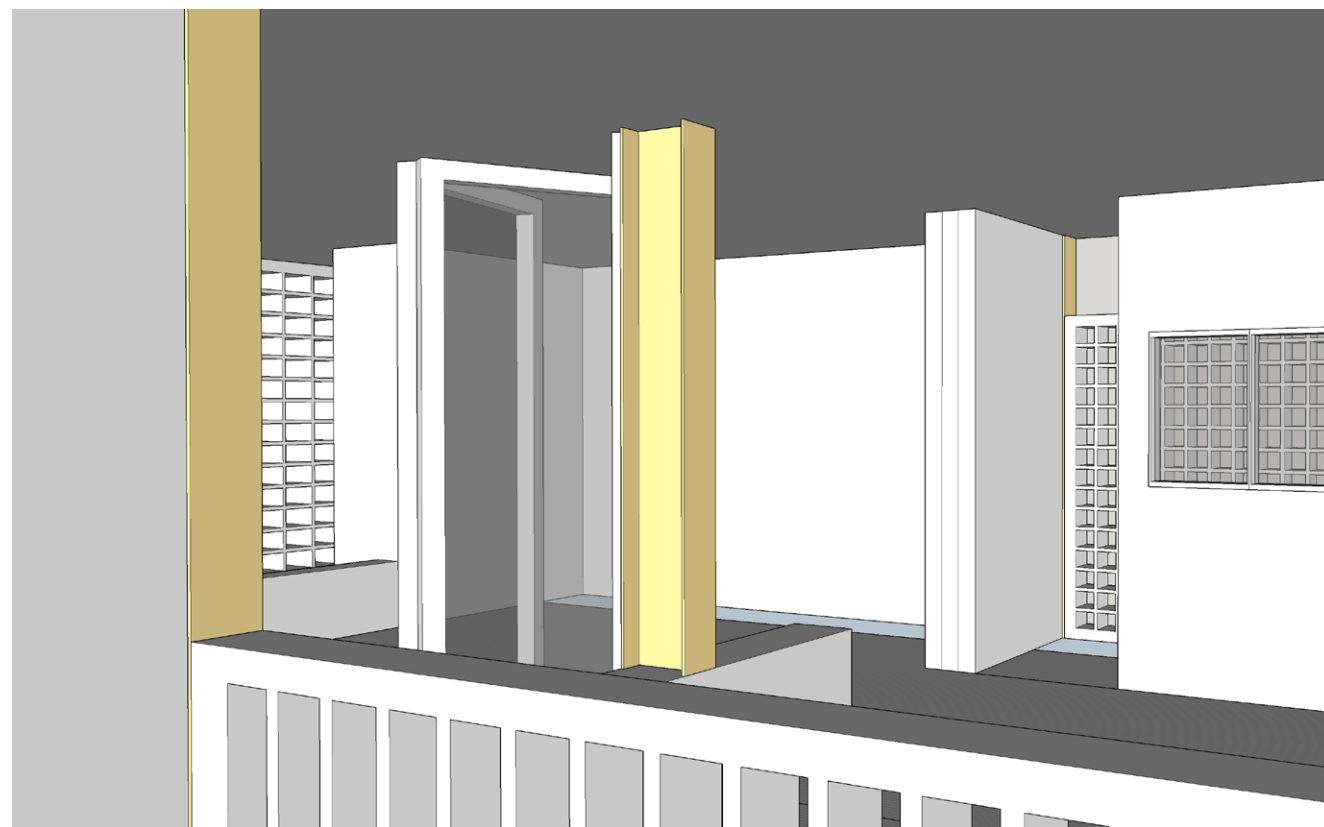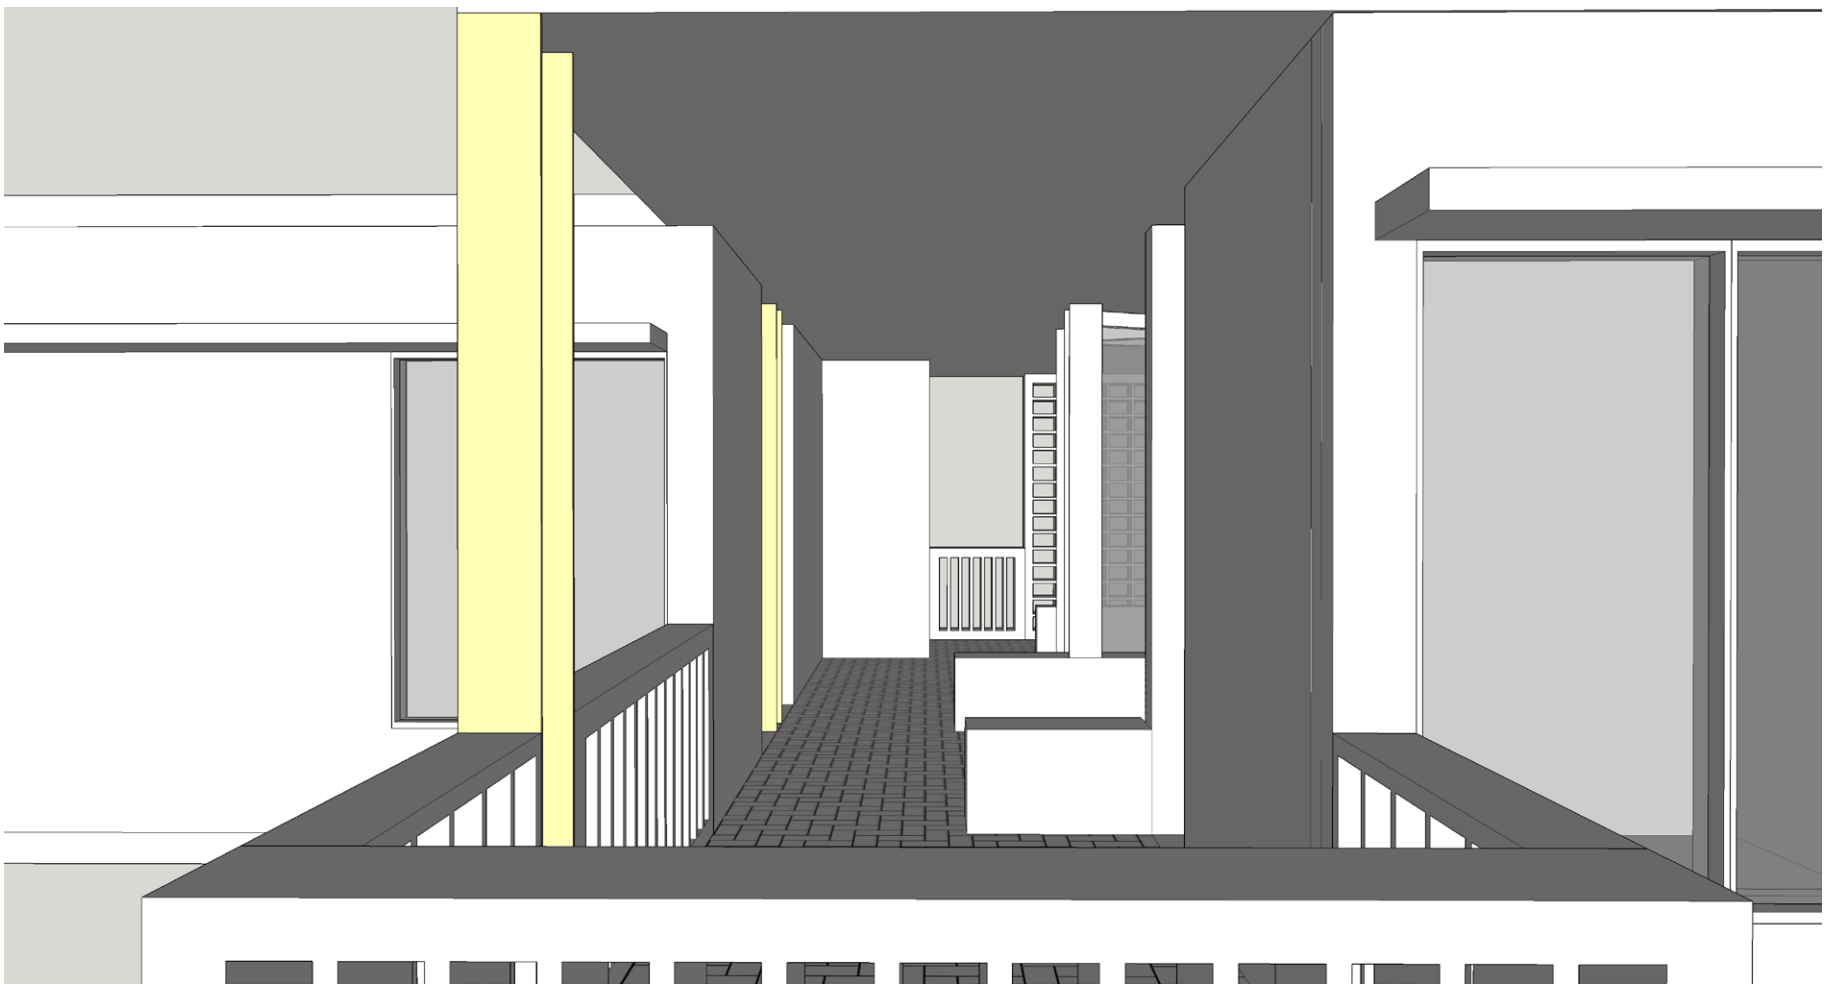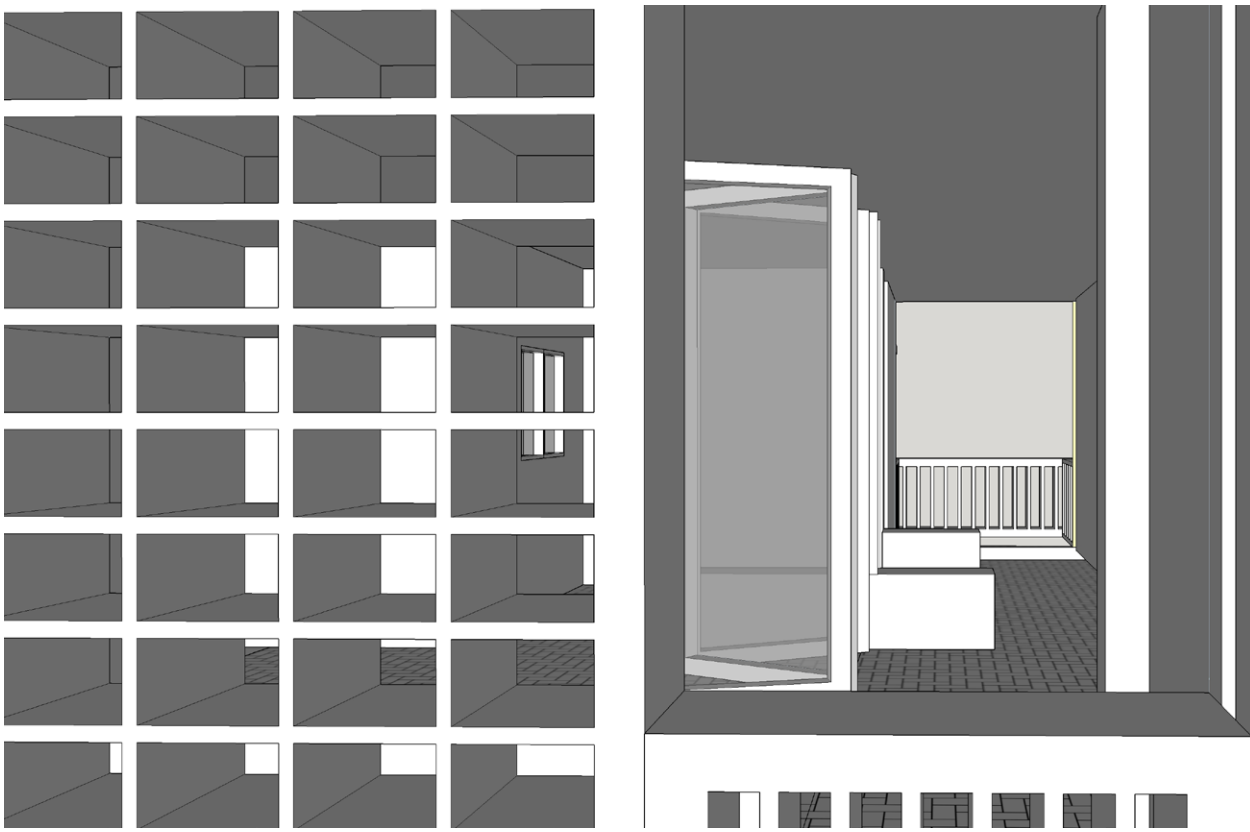

Unit Interior Views

