

"COMMONS"

	AREA
TOTAL CARPET AREA	4146 Sqmt
TOTAL RERA CARPET AREA	- Sqmt
TOTAL BUILT UP AREA	4123.4 Sqmt
TOTAL SUPER BUILT UP AREA	5496.8 Sqmt
FSI CONSUMED	4310/5220

SITE PLAN:

SUPER BUILT UP AREA: 1103 m²

TOTAL NUMBER OF UNITS: 61

LOFT TYPE: 25

TOTAL CARPET AREA: 56.5 m²

VERANDAH TYPE: 36

TOTAL CARPET AREA: 76 m²

BLOCK 1:

LOFT TYPE: 10

VERANDAH TYPE: 18


BLOCK 2:

LOFT TYPE: 15

VERANDAH TYPE: 18

TOTAL 4- WHEELER PARKING REQD. : 48


TOTAL 4- WHEELER PARKING GIVEN : 38

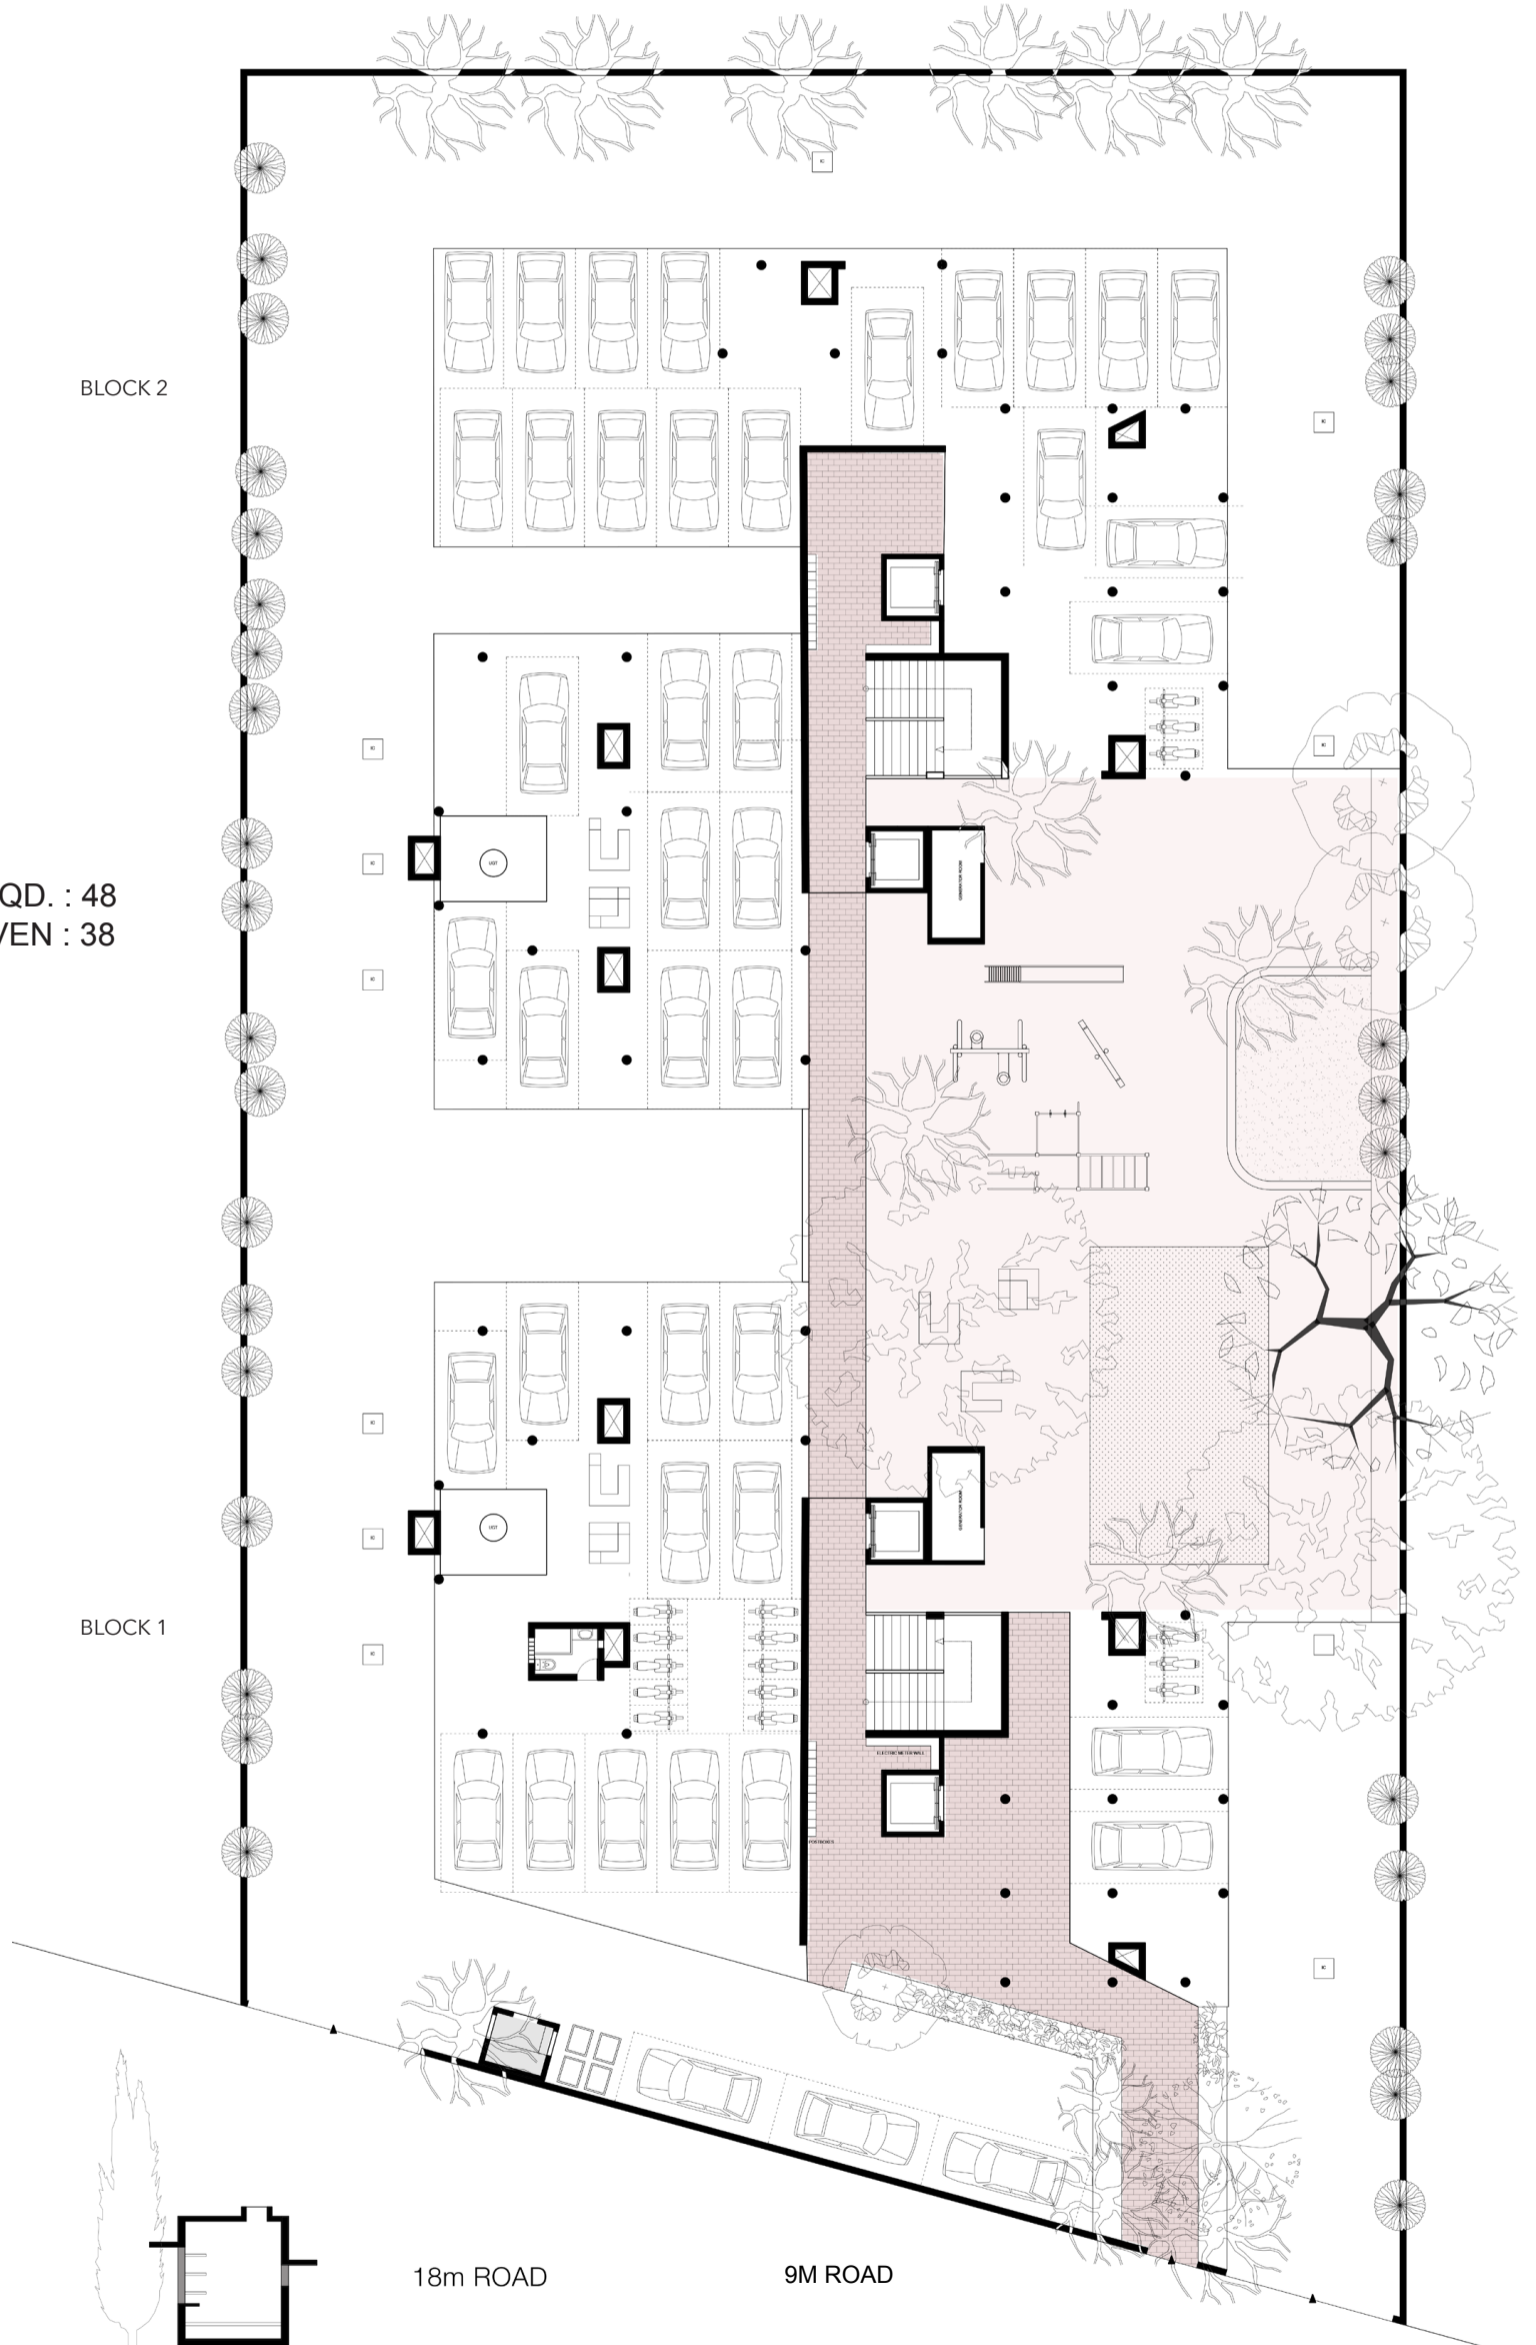

(BOTH BLOCKS INCLUDE)
FOR 1/5/9th FLOORS: VERANDAH TYPE
SUPER BUILT UP AREA: 454.2 m²

(BOTH BLOCKS INCLUDE)
FOR 2/3/4/6/7/8th FLOORS: VERANDAH TYPE
SUPER BUILT UP AREA: 410 m²

FOR ALL FLOORS: LOFT TYPE
BLOCK 1 SUPER BUILT UP: 130.2 m²
BLOCK 2 SUPER BUILT UP: 195.7 m²
TOTAL SUPER BUILT UP: 326 m²

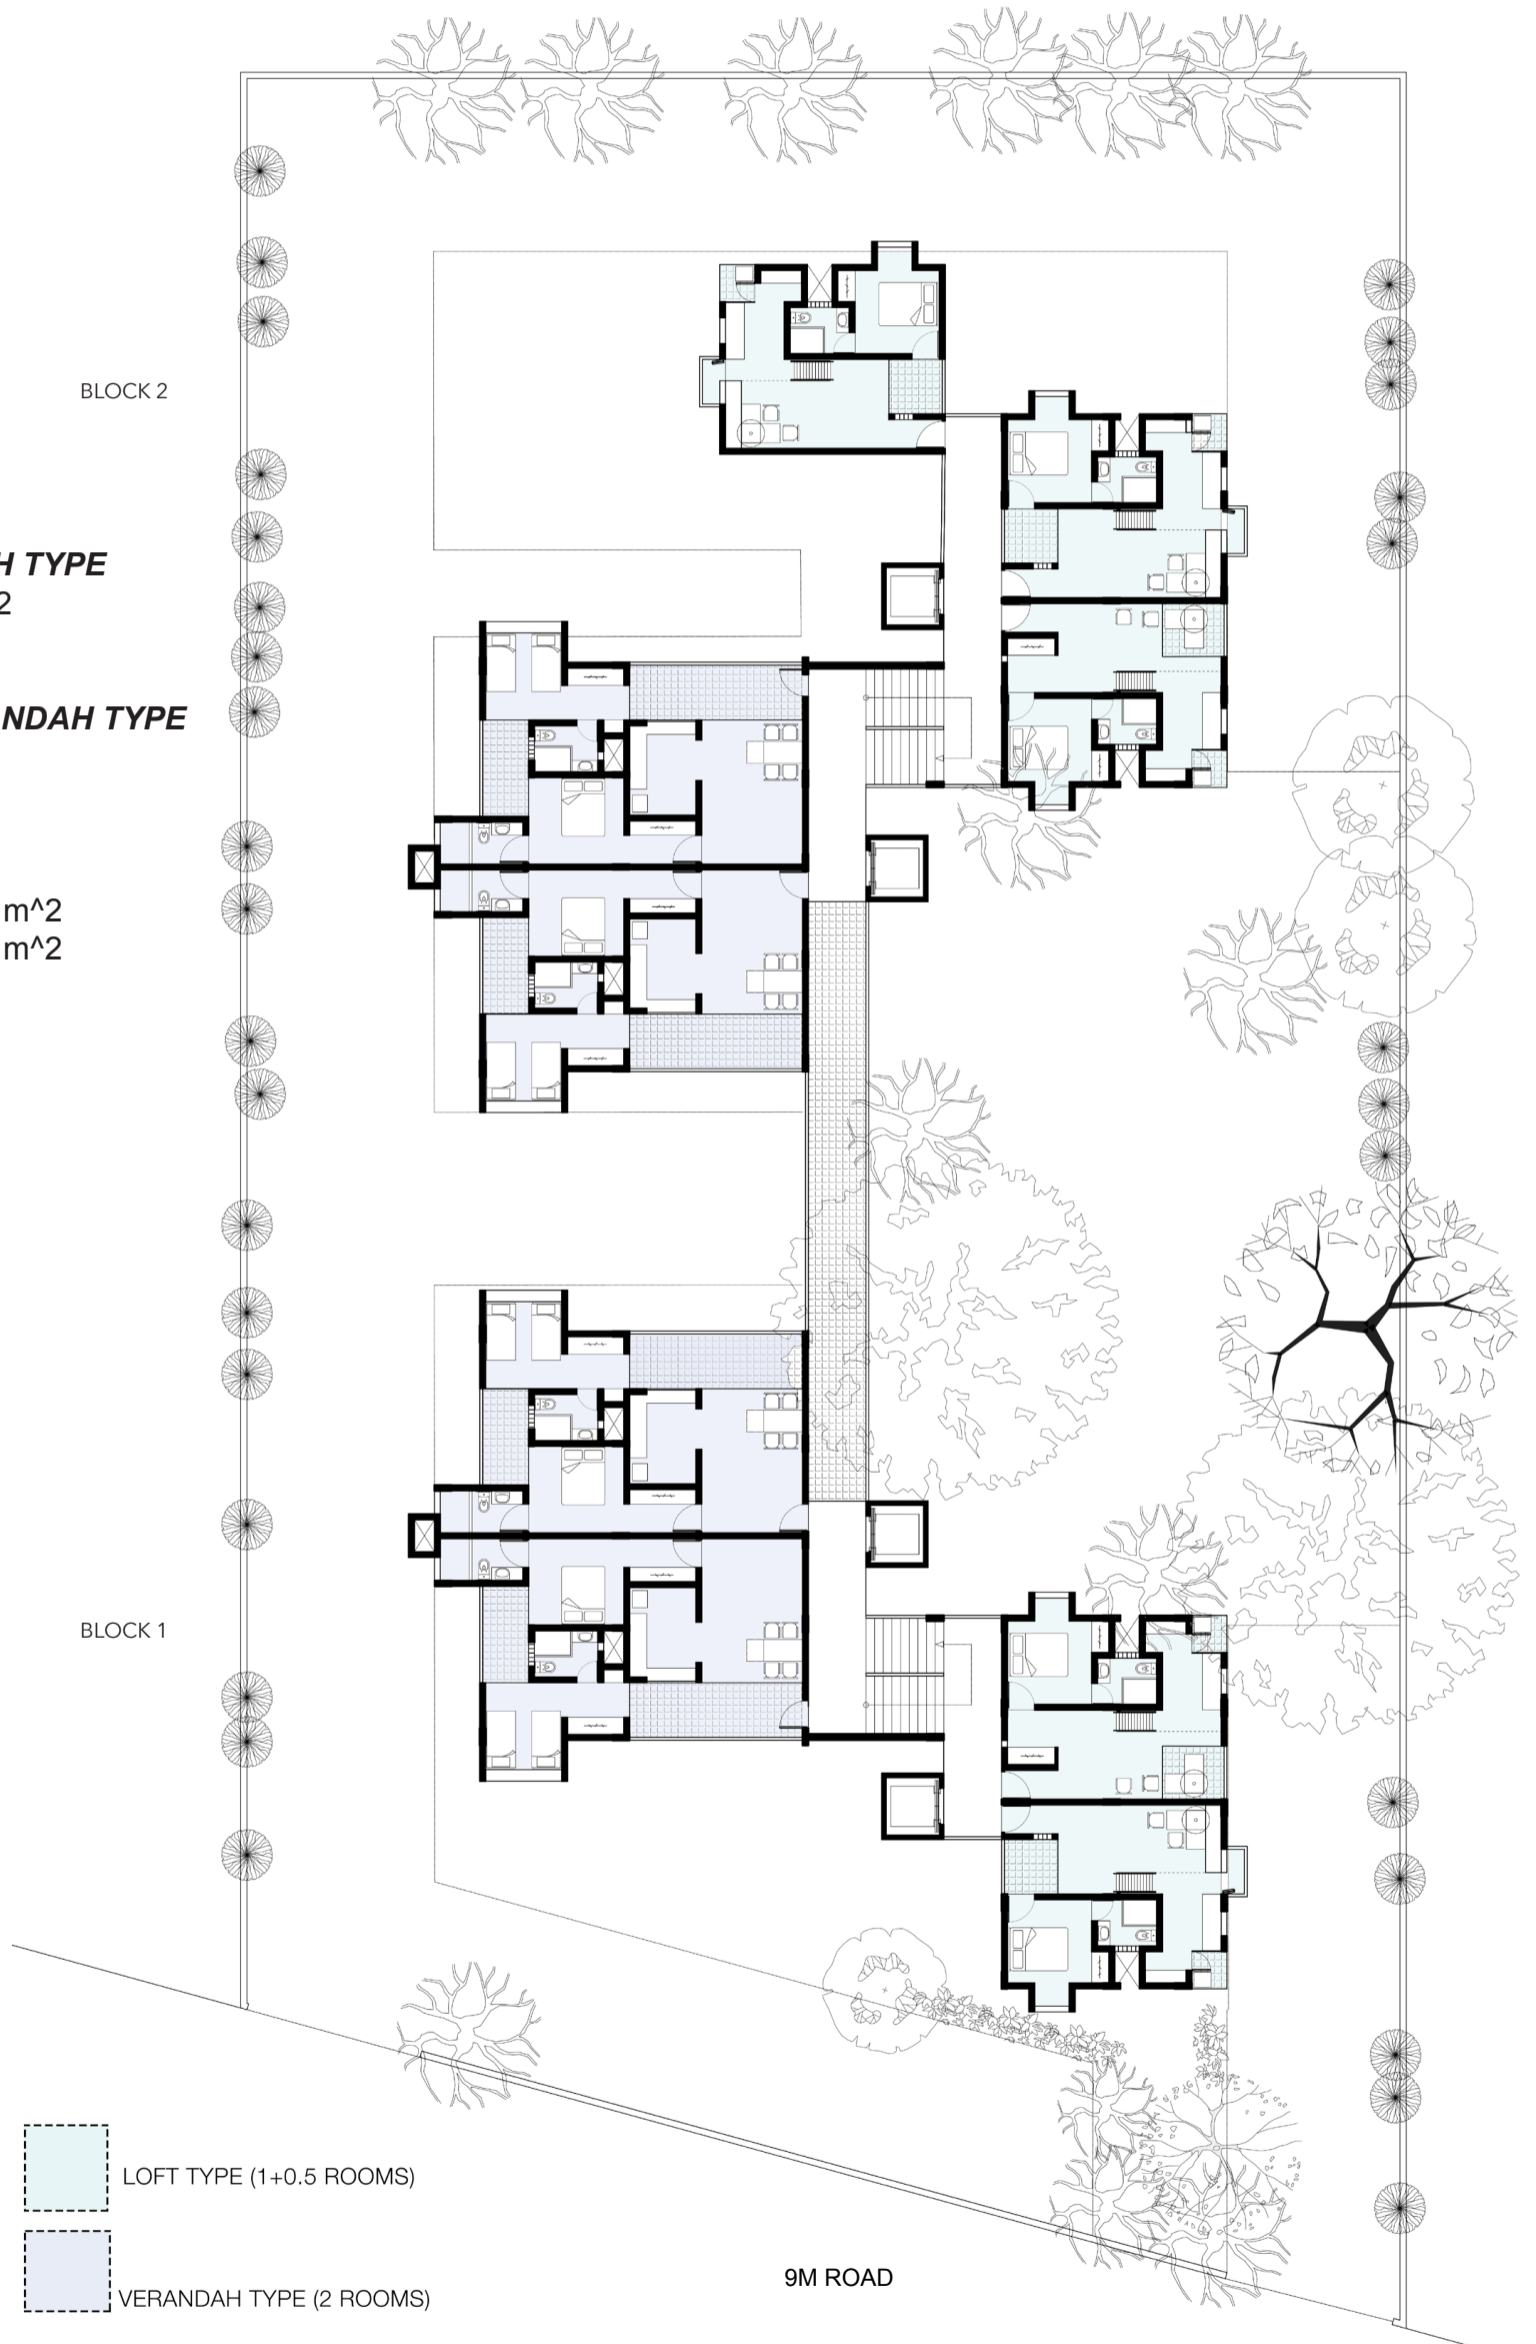

LOFT TYPE (1+0.5 ROOMS)

VERANDAH TYPE (2 ROOMS)

9M ROAD



ALL FLOOR PLANS
ABILITY TO LOOK OUT AT THE COMMON SPACES ON THE GROUND LEVEL

UNIT 1: LOFT TYPE

CARPET AREA 56.5 Sq.mt

BUILT UP AREA 50.6 Sq.mt


HEIGHT 4.4m

UNIT 2: VERANDAH TYPE

CARPET AREA 76 Sq.mt

BUILT UP AREA 79.4 Sq.mt

HEIGHT 2.9m

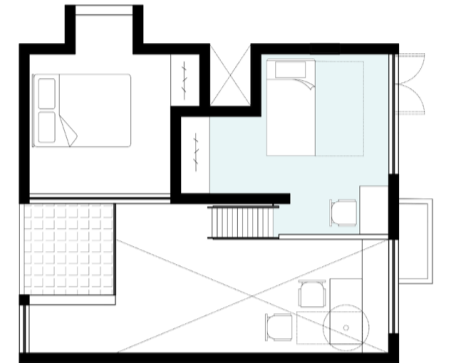

MEZZANINE OF LOFT TYPE

- COMMON SPACE
- LOFT TYPE (1+0.5 ROOMS)
- VERANDAH TYPE (2 ROOMS)



WALKWAY ACROSS THE BUILDINGS ONLY ON 1/5/9 FLOOR

