

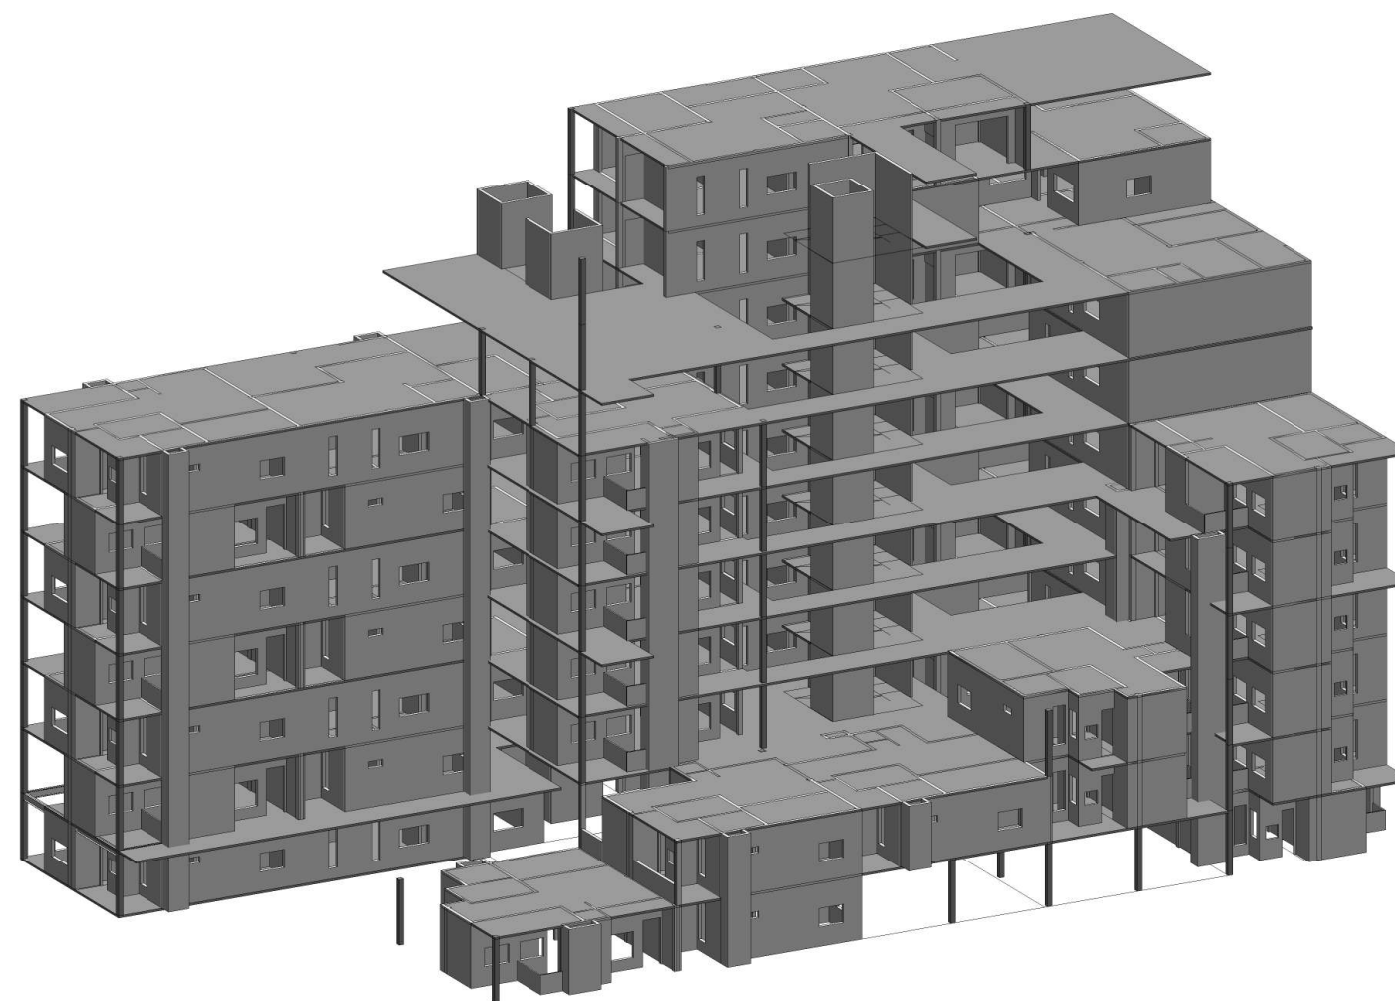


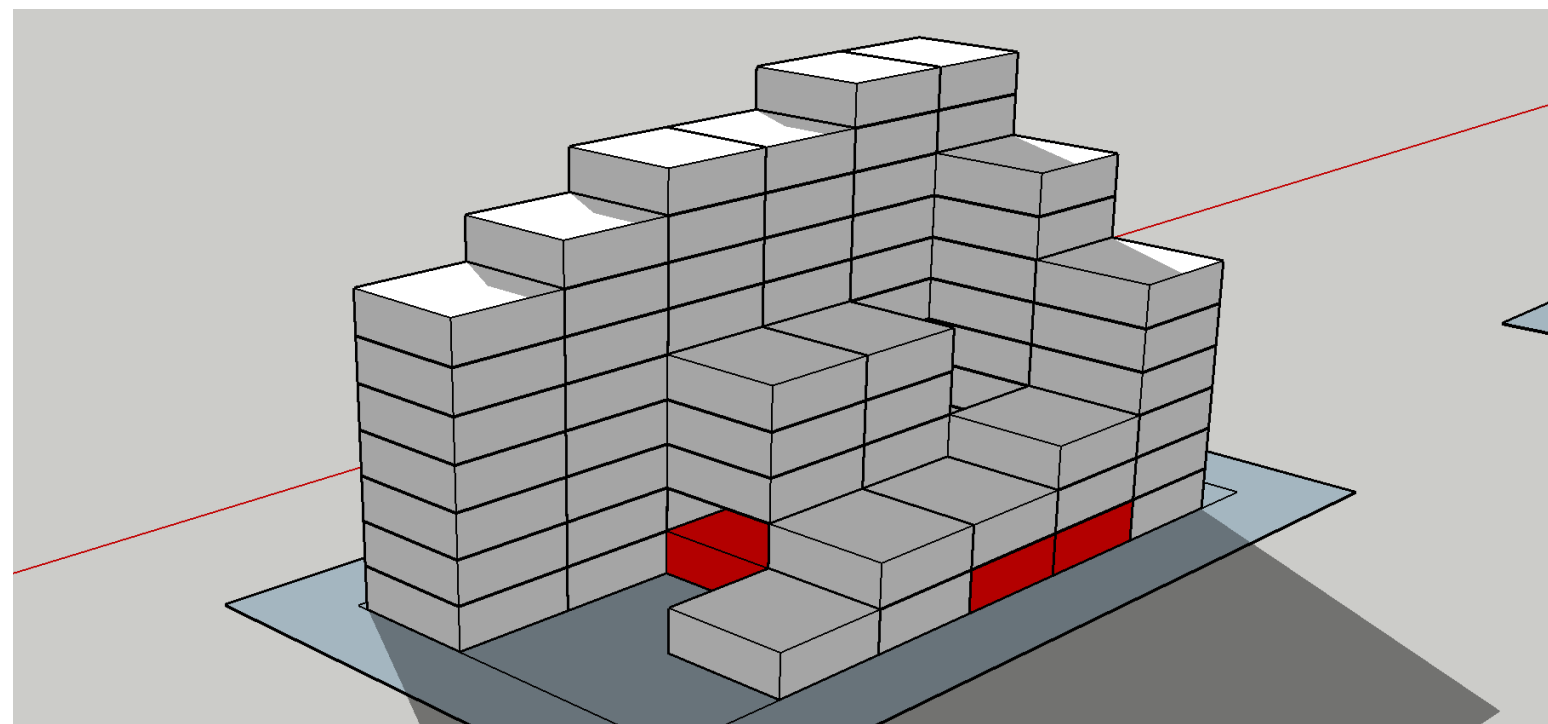


SITE PLAN	2800 sq m
TOTAL CARPET AREA	Sqmt
TOTAL RERA CARPET AREA	Sqmt
TOTAL BUILT UP AREA	Sqmt
TOTAL SUPER BUILT UP AREA	Sqmt
FSI CONSUMED	


L3 STUDIO: OIKOPOLIS
THE RISE OF THE COOPERATIVE
TIME PROBLEM: 5
Heer |UA2616

NAME OF THE DRAWING(S)
NAME OF THE PROJECT

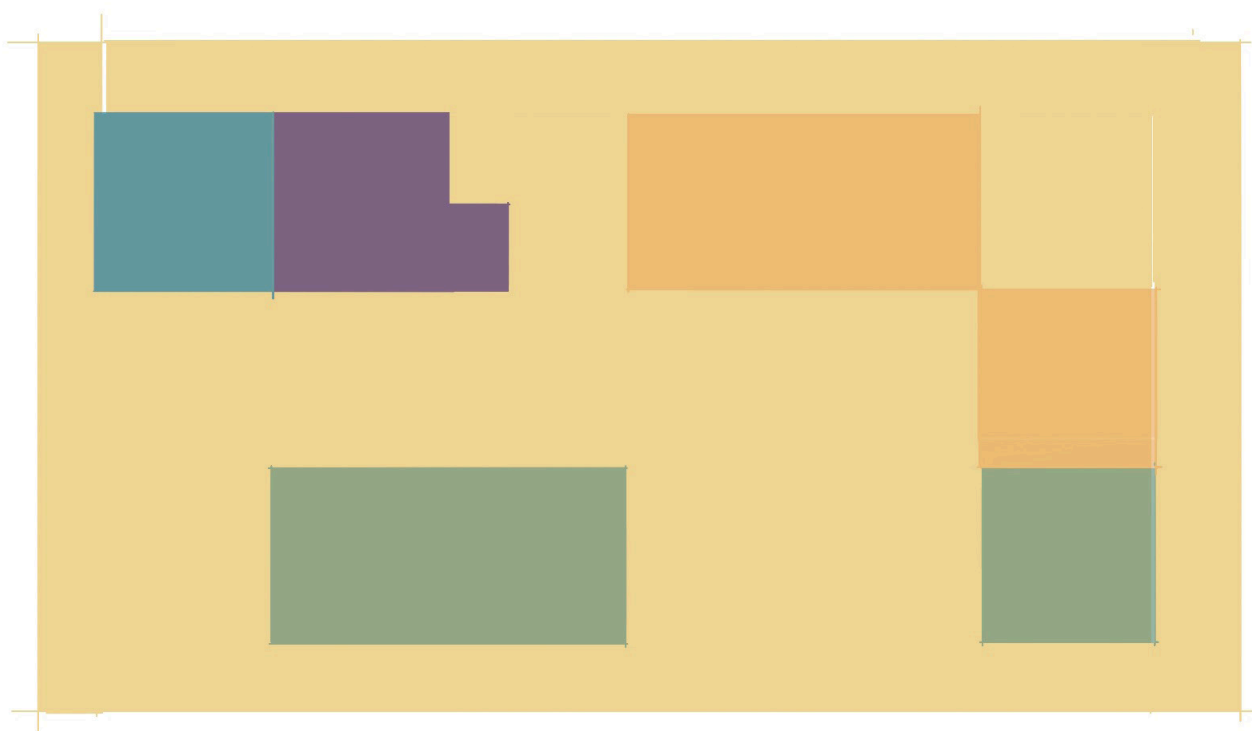


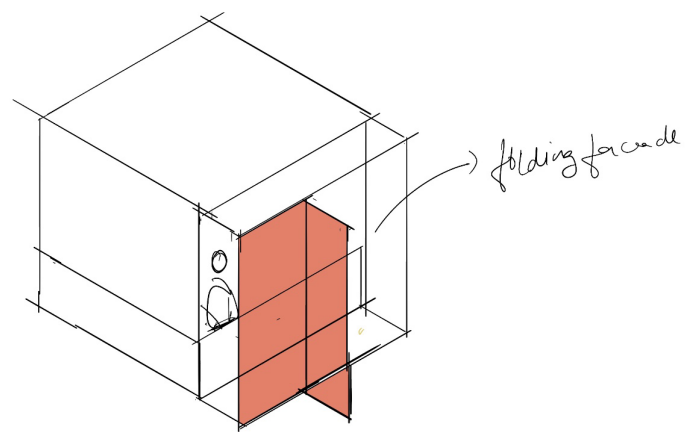


Sliding/folding facade for the person to open and close on convenience

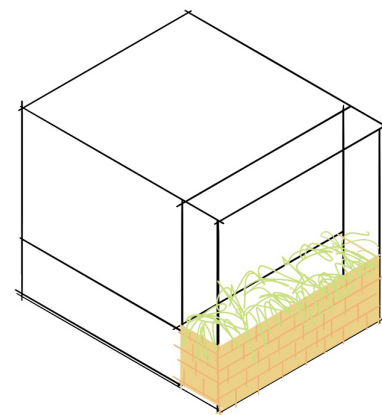


Plankers.

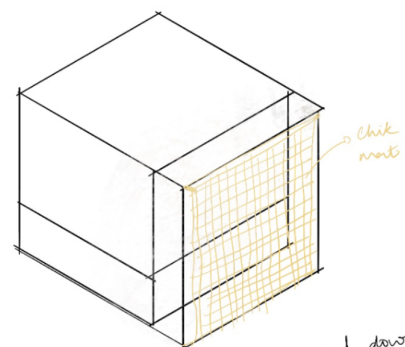


to roll up and down according to heat

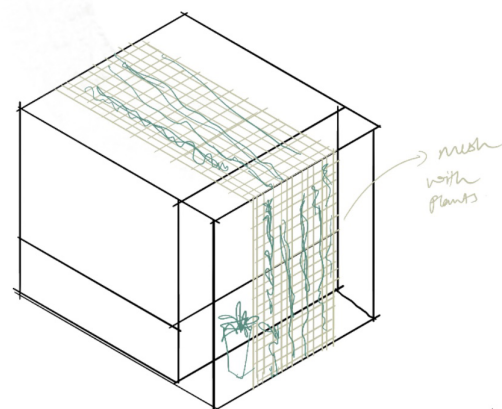

mesh with greens for partial shading

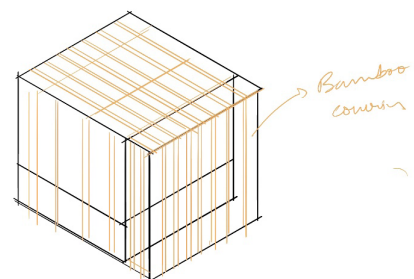

Bamboo for partial shading and experience of the balcony will change.

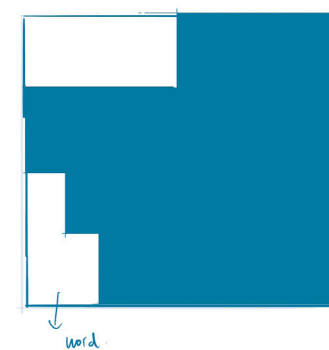

Unit 1



Unit 2




Unit 3





Unit 4





Unit 5

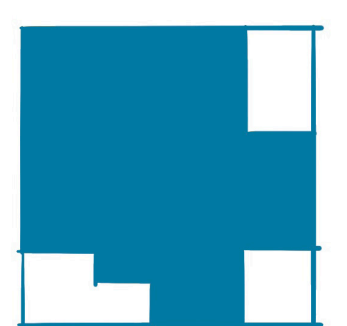

Unit 6

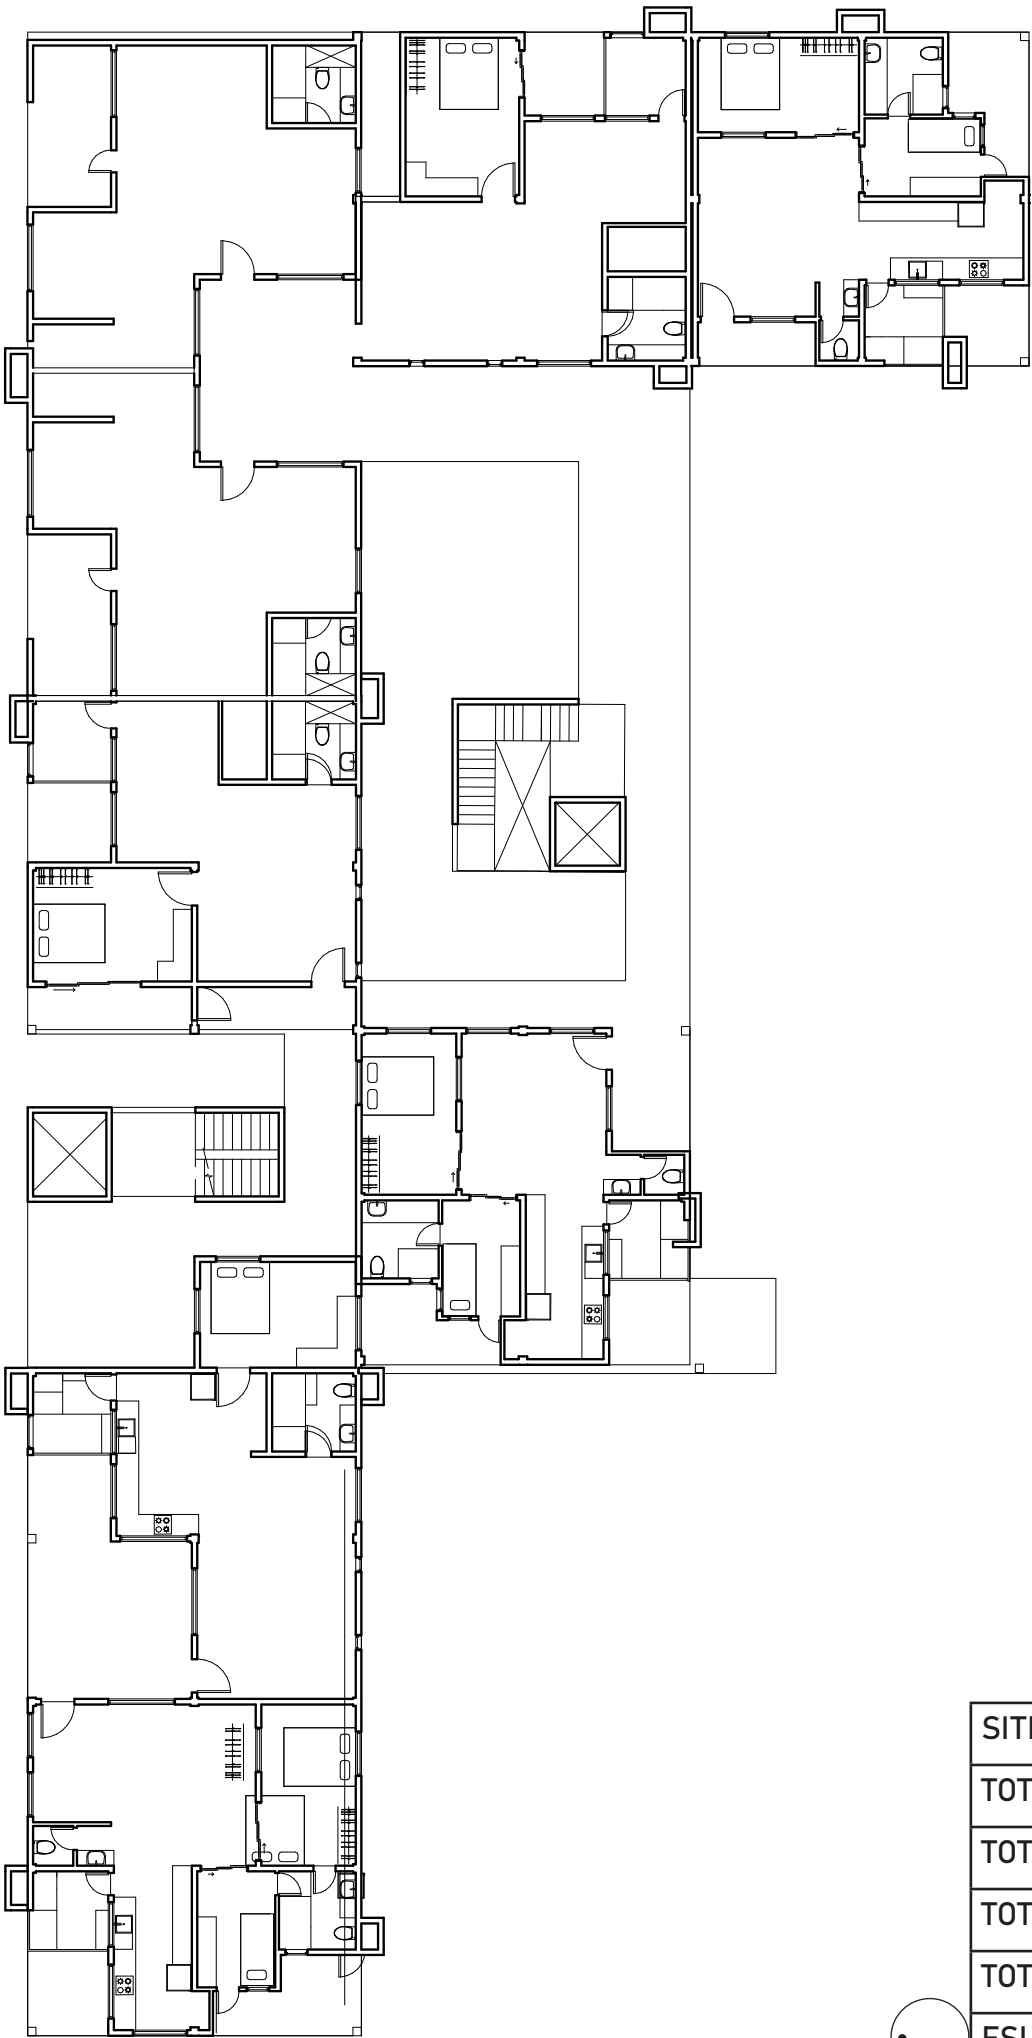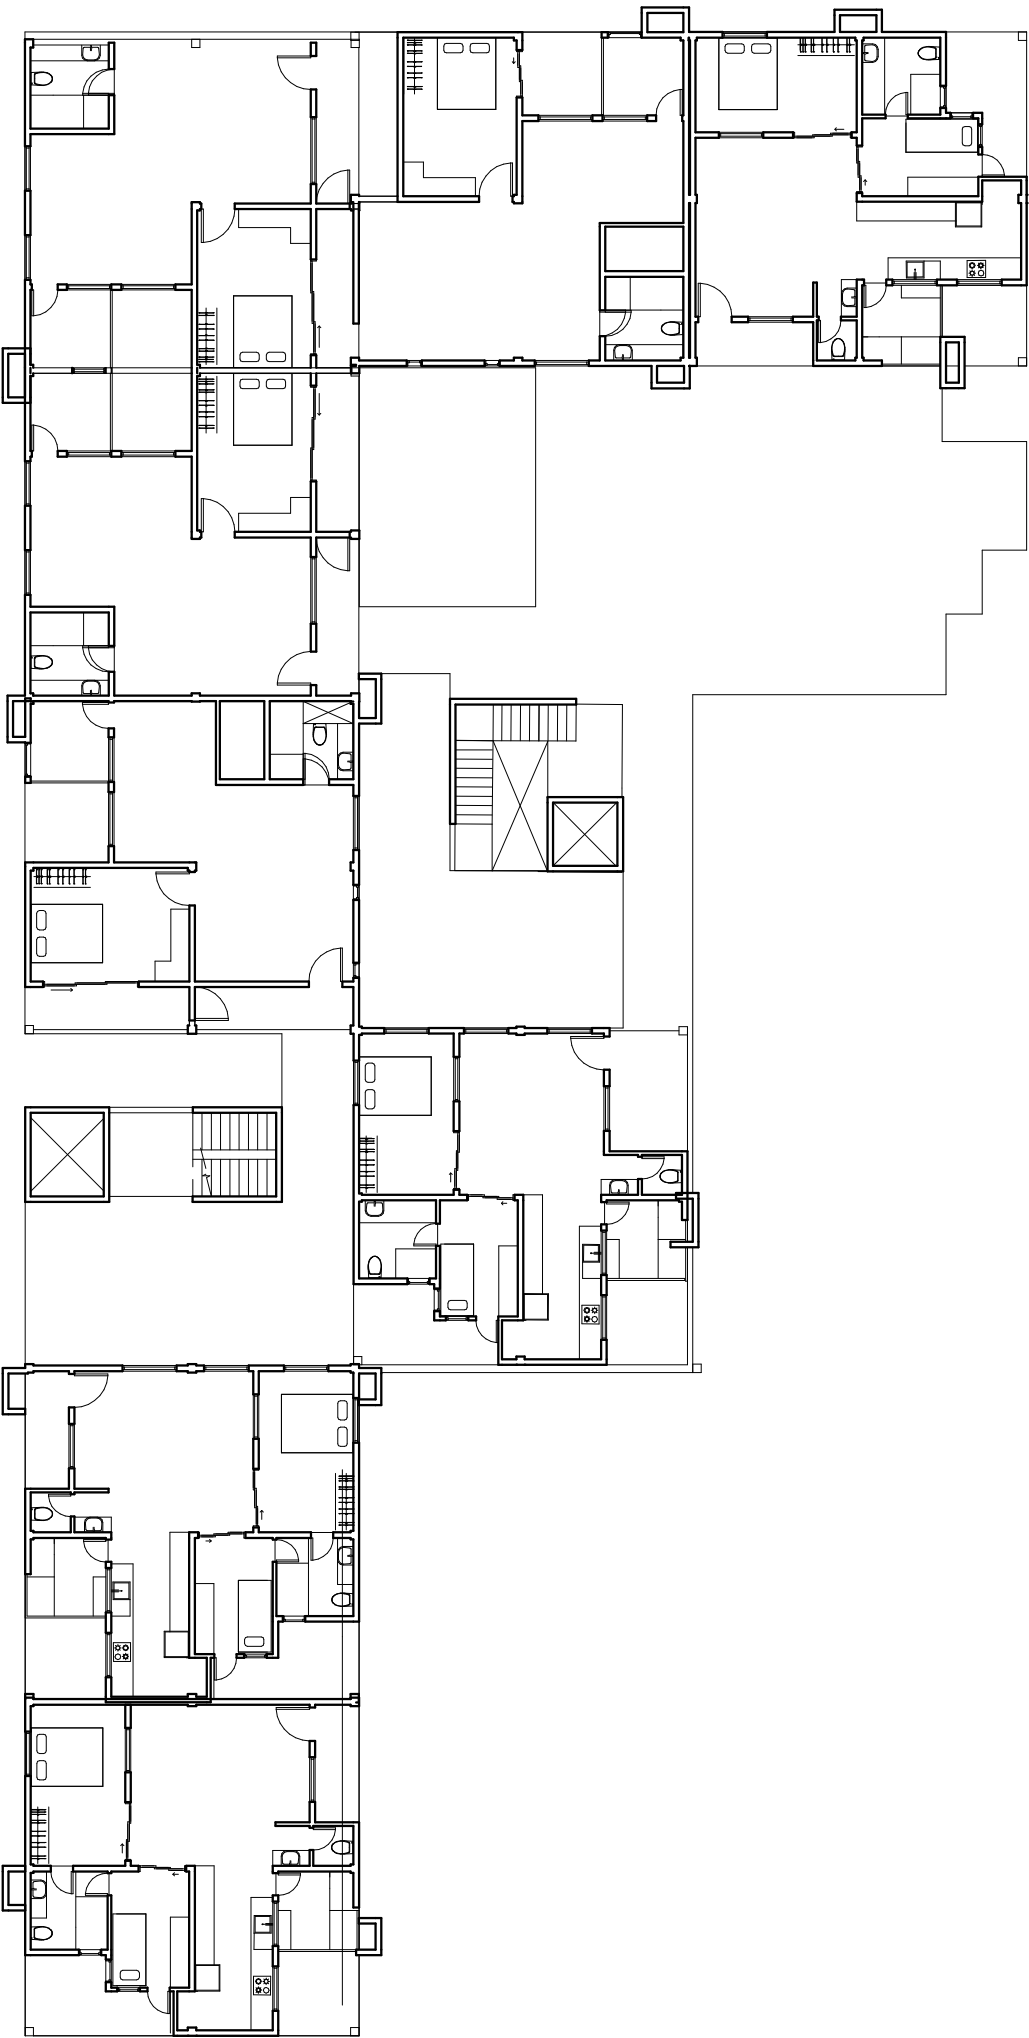

SITE PLAN	2800 sq m
TOTAL CARPET AREA	Sqmt
TOTAL RERA CARPET AREA	Sqmt
TOTAL BUILT UP AREA	Sqmt
TOTAL SUPER BUILT UP AREA	Sqmt
FSI CONSUMED	

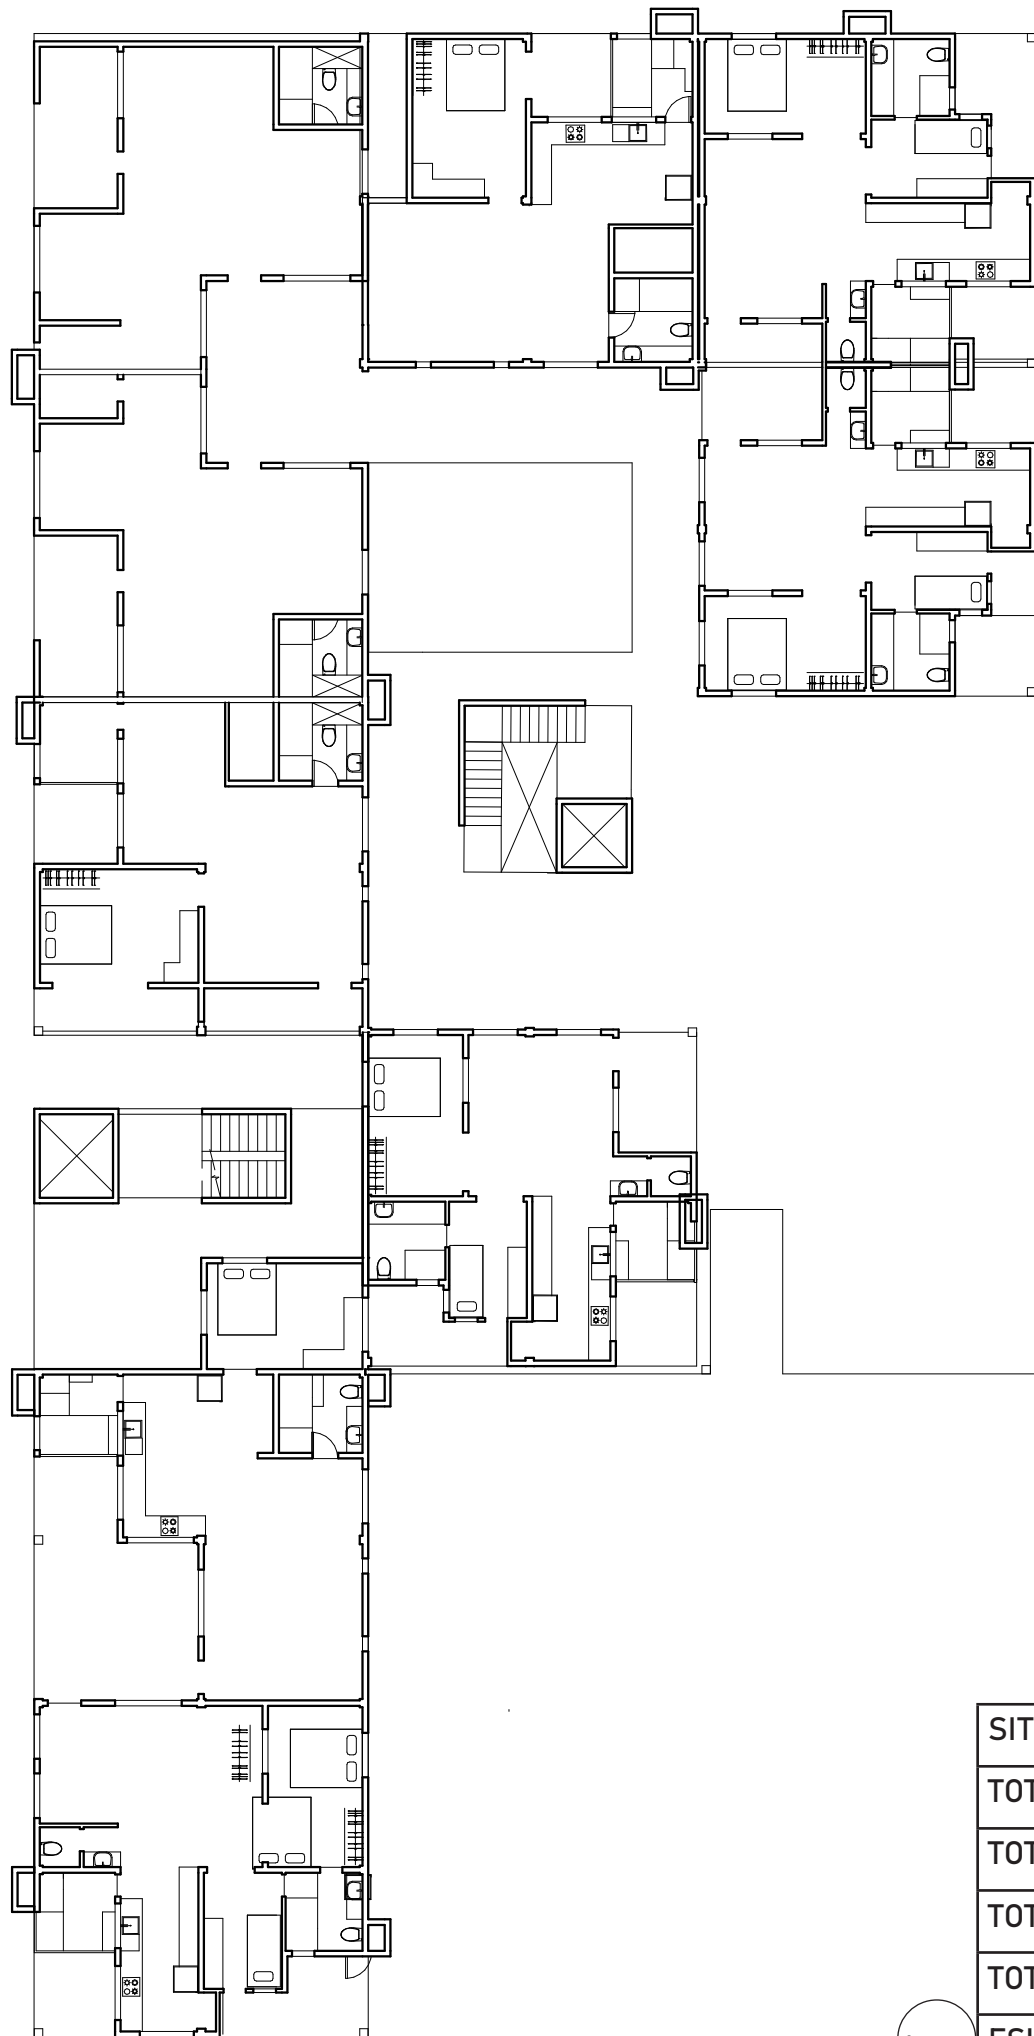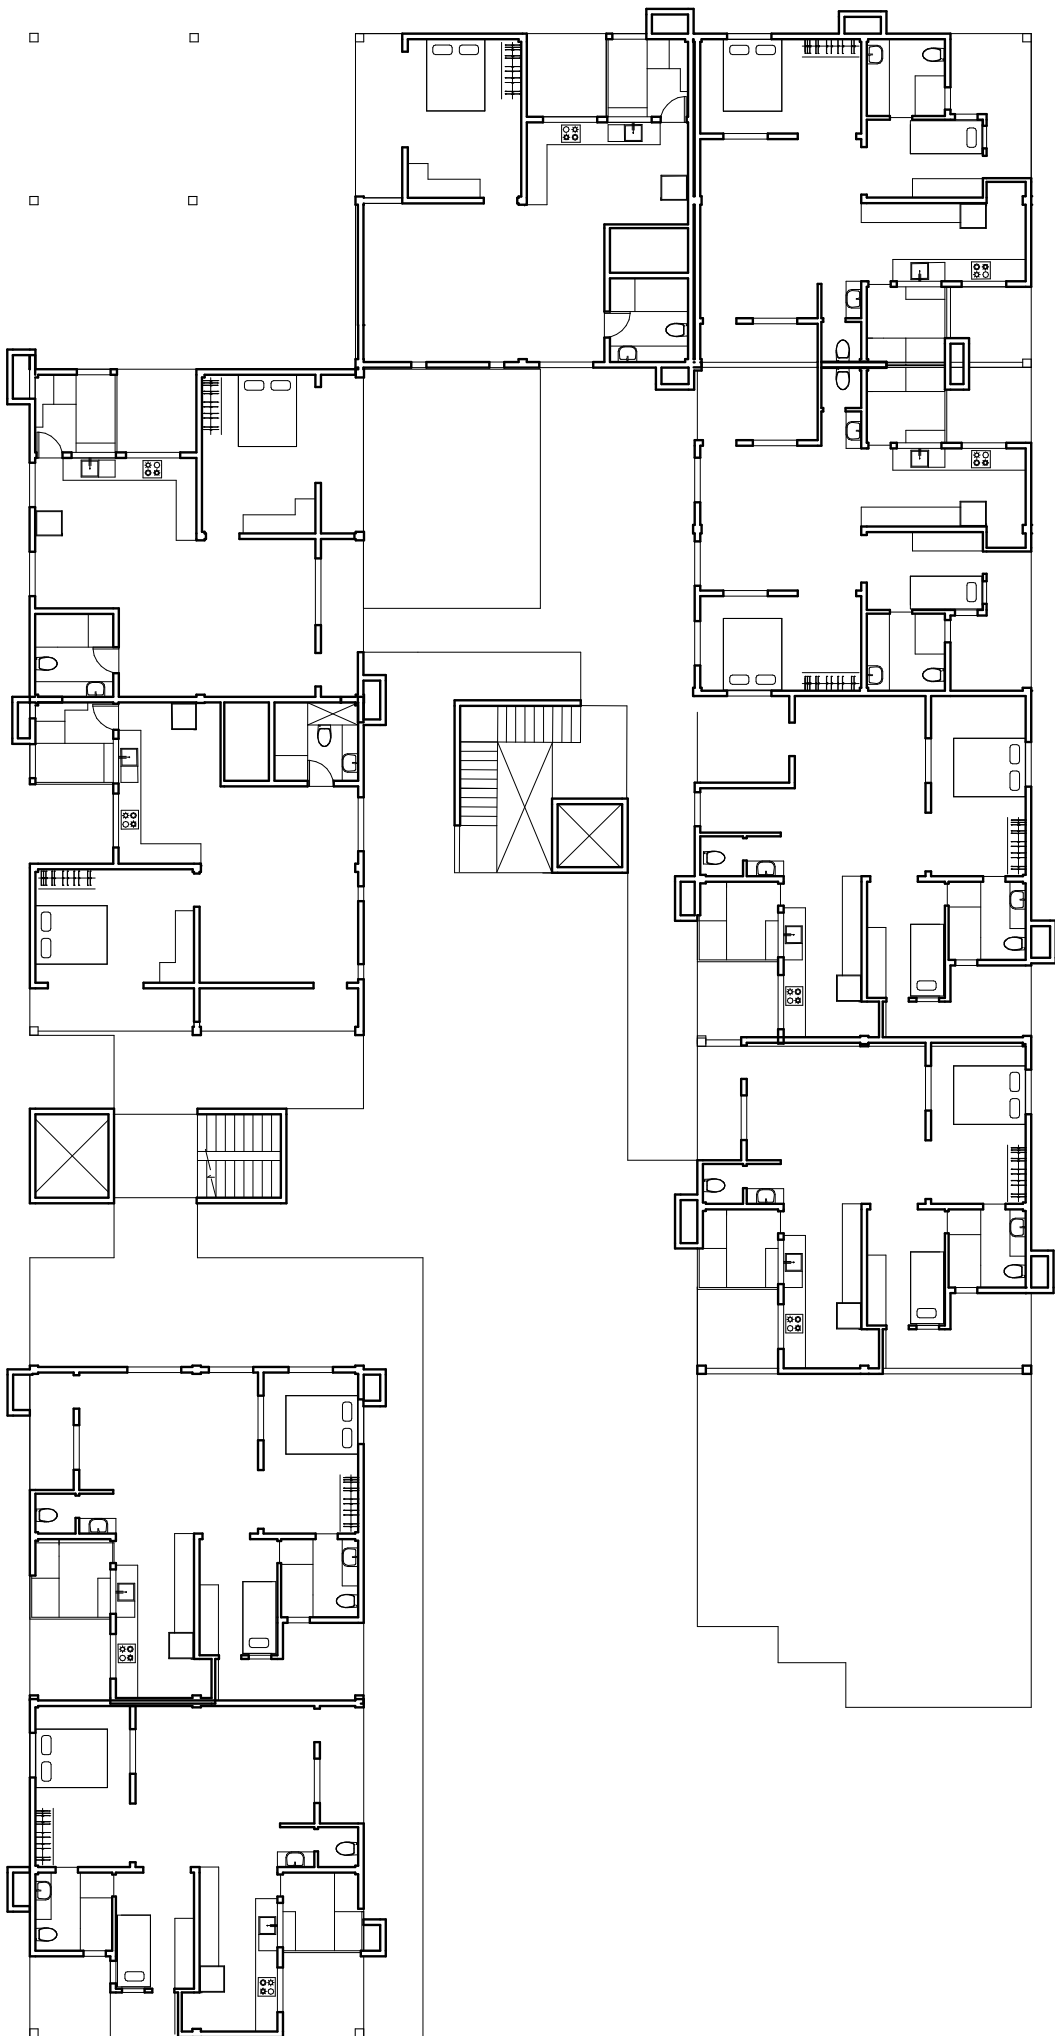

SITE PLAN	2800 sq m
TOTAL CARPET AREA	Sqmt
TOTAL RERA CARPET AREA	Sqmt
TOTAL BUILT UP AREA	Sqmt
TOTAL SUPER BUILT UP AREA	Sqmt
FSI CONSUMED	

