


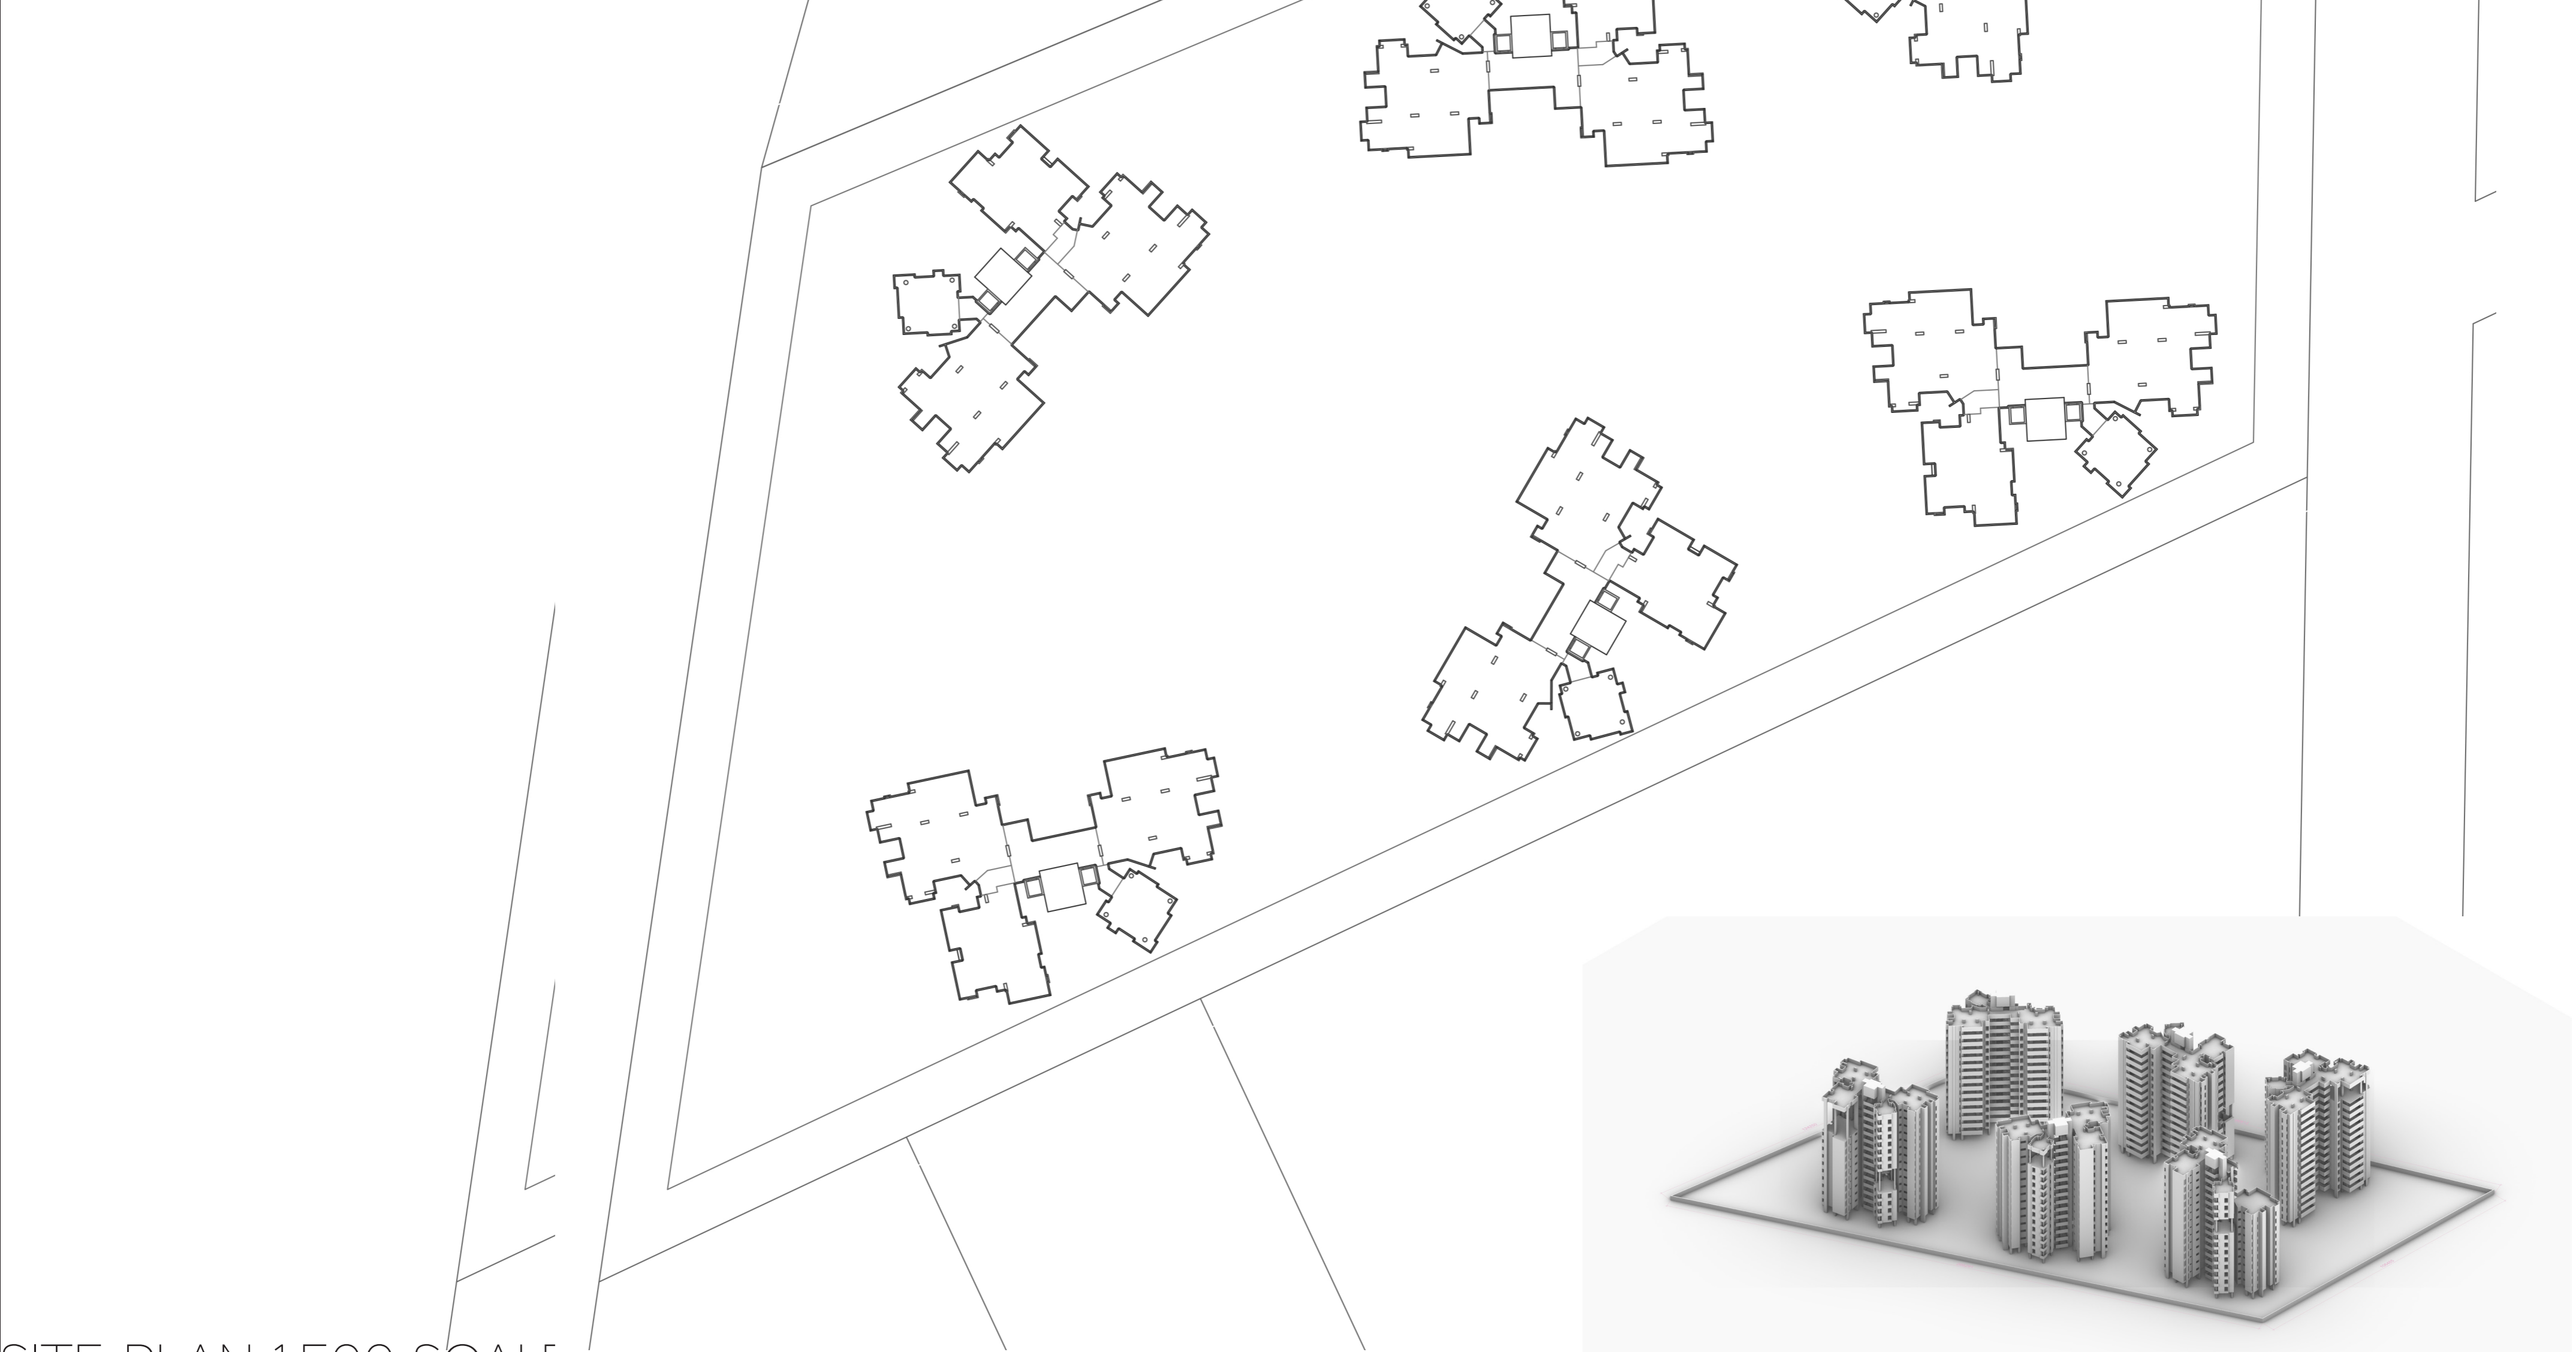
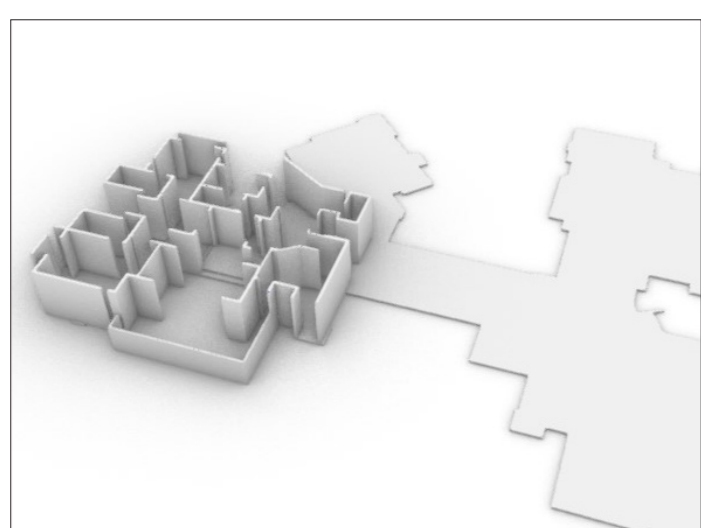
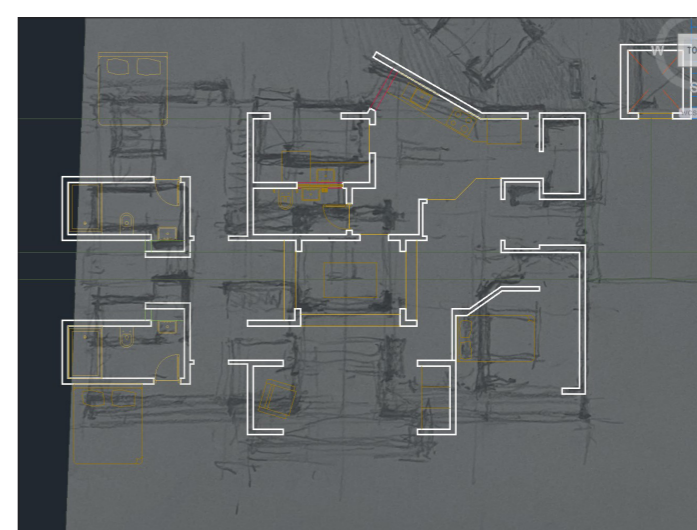
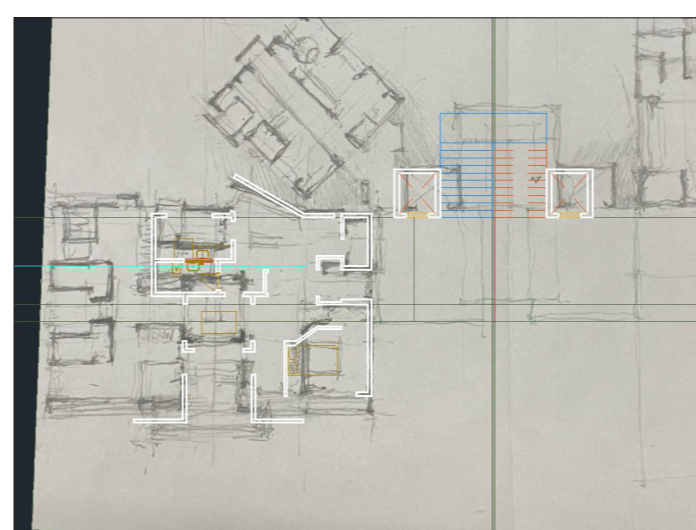
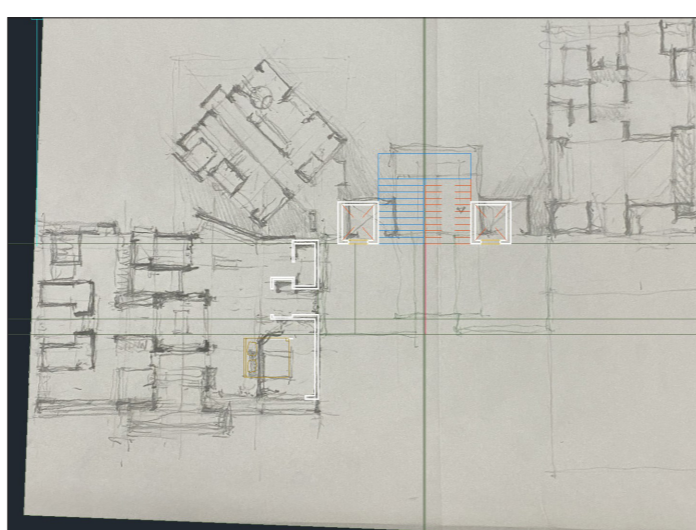
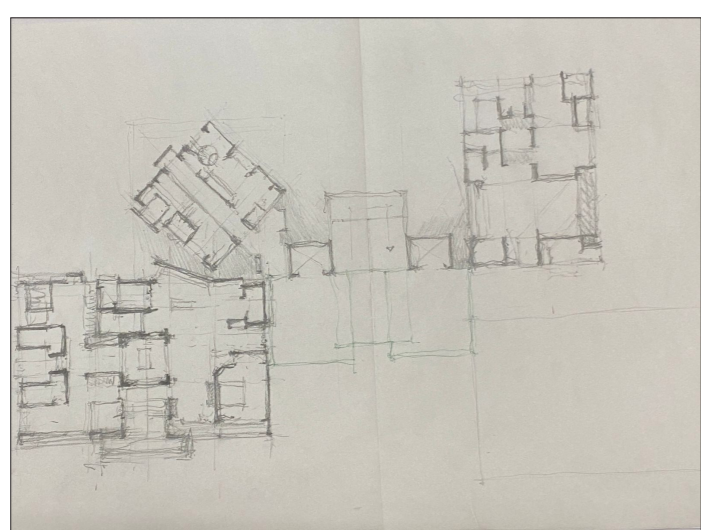
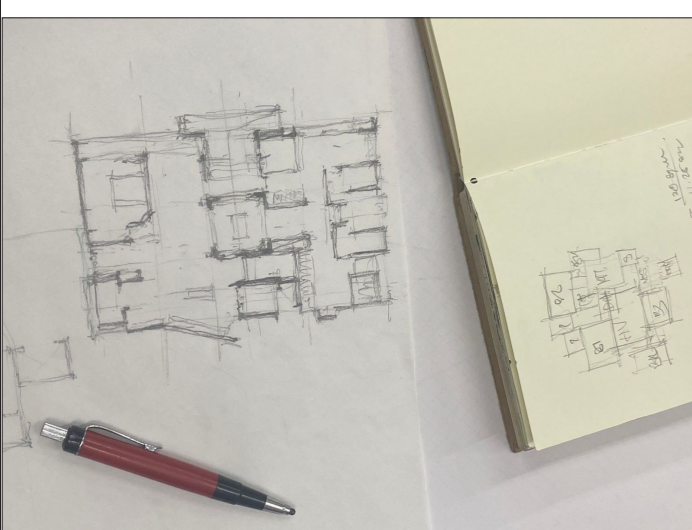


CALCULATIONS		GIVEN FSI-1.8
RERA CARPET AREA	BUILT UP AREA	UTILISED FSI-1.79
UNIT A - 113+15+5m <sup>2</sup>	UNIT A - 144.3m <sup>2</sup>	NO. OF UNITS-3
UNIT B- 82 + 8.5+4m <sup>2</sup>	BLOCK A- 104.9m <sup>2</sup>	
UNIT C- 36+2.6m <sup>2</sup>	BLOCK B- 51.6m <sup>2</sup>	
UNIT A-3BHK		UNIT A-158
UNIT B-2BHK		UNIT B-74
UNIT C-STUDIO		UNIT C-74
		TOTAL-306

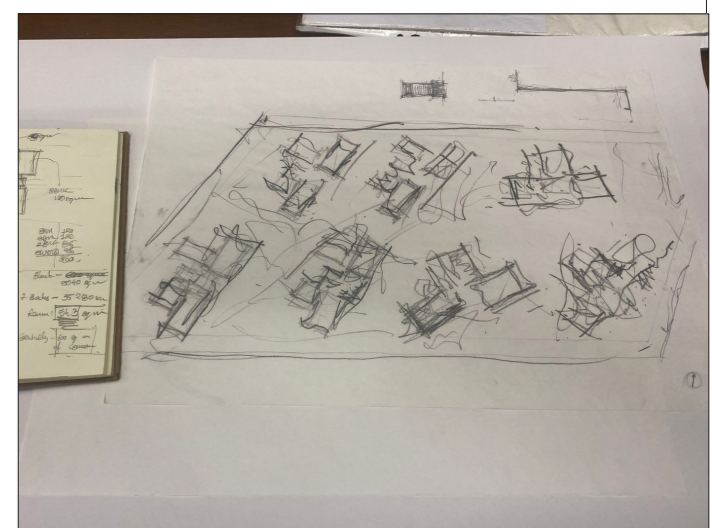

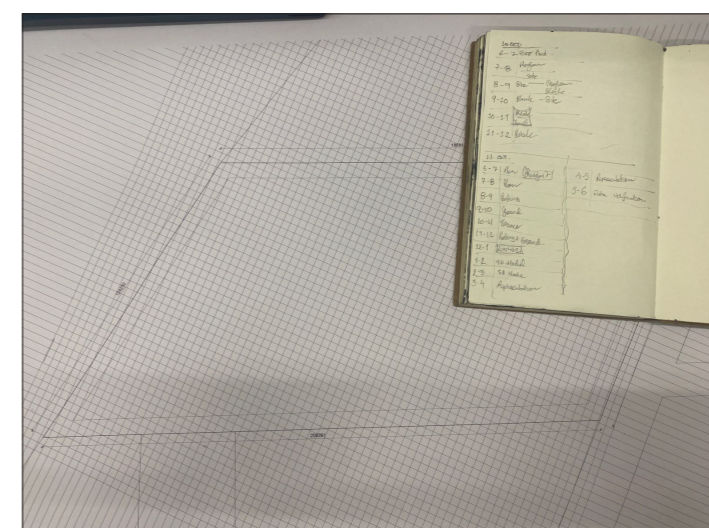

SITE PLAN 1:500 SCALE

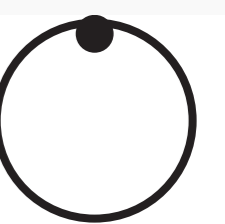

HOURLY PROGRESS

OIKOPOLIS IV

Monsoon Semester  
2022

TIME PROBLEM 5

11.10.2022

YASHODHAN MANGUKIA

UG191540

Faculty: Vishwanath Kashikar