

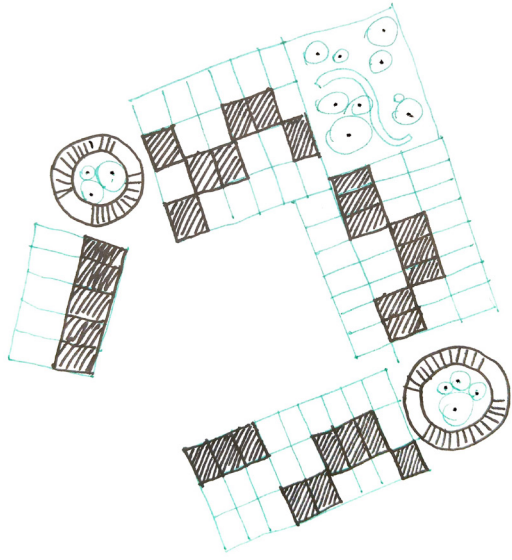
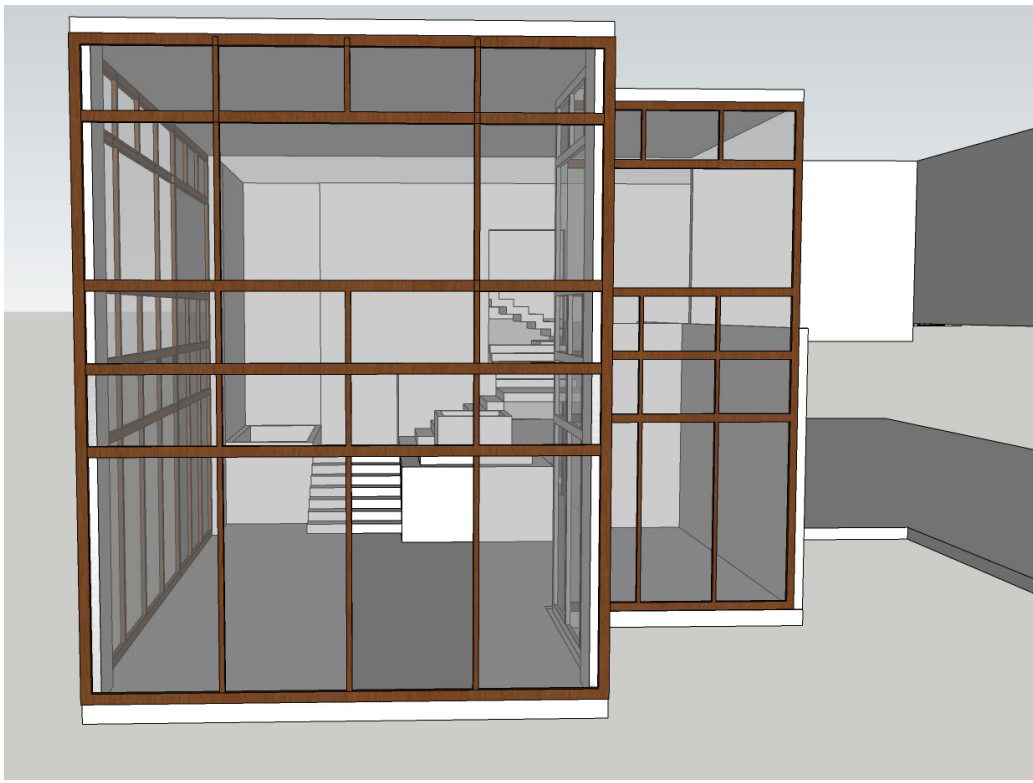
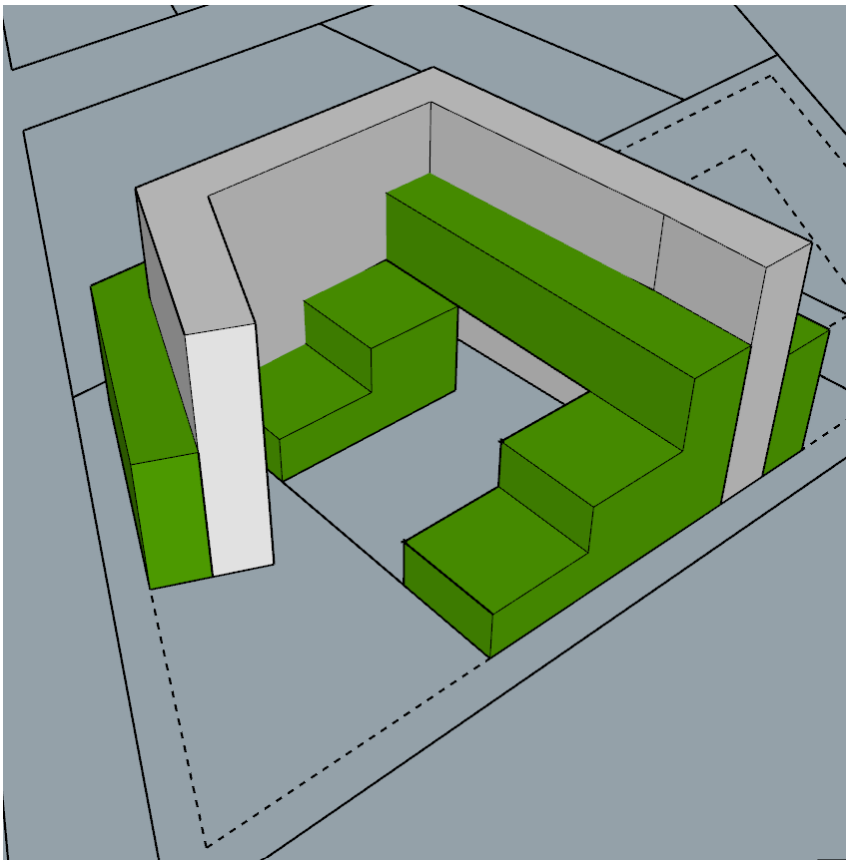
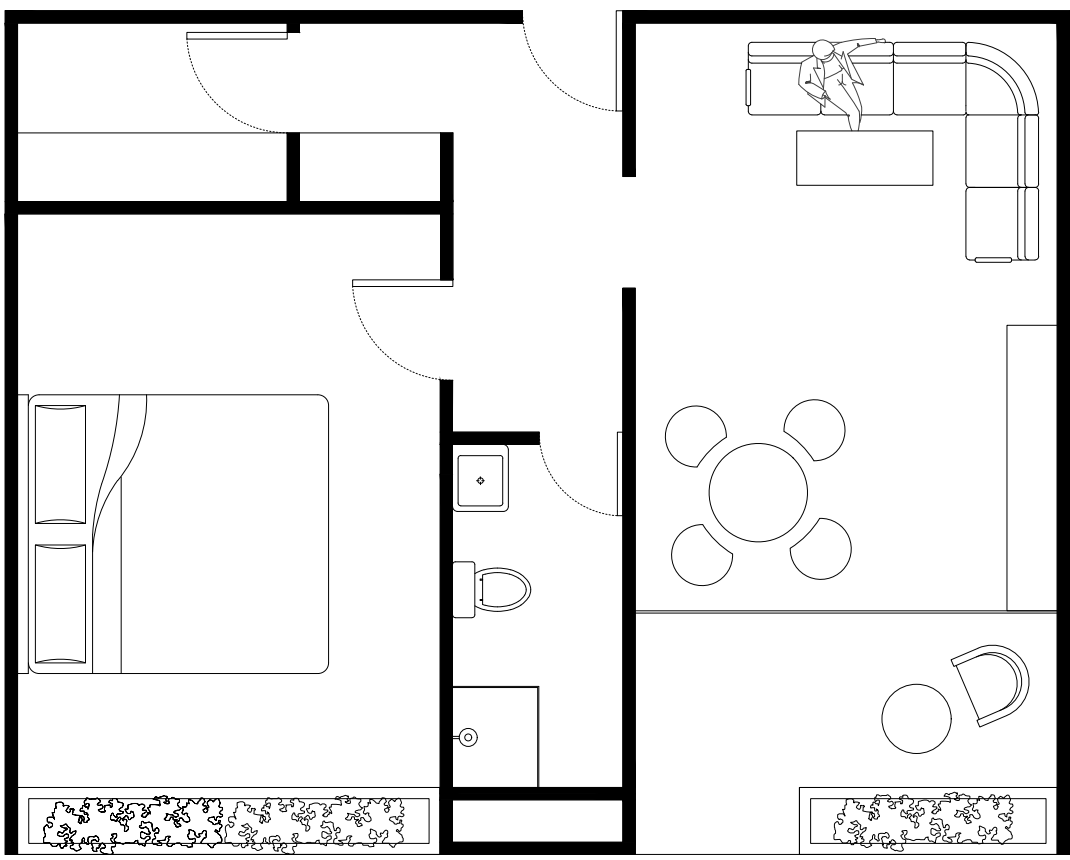
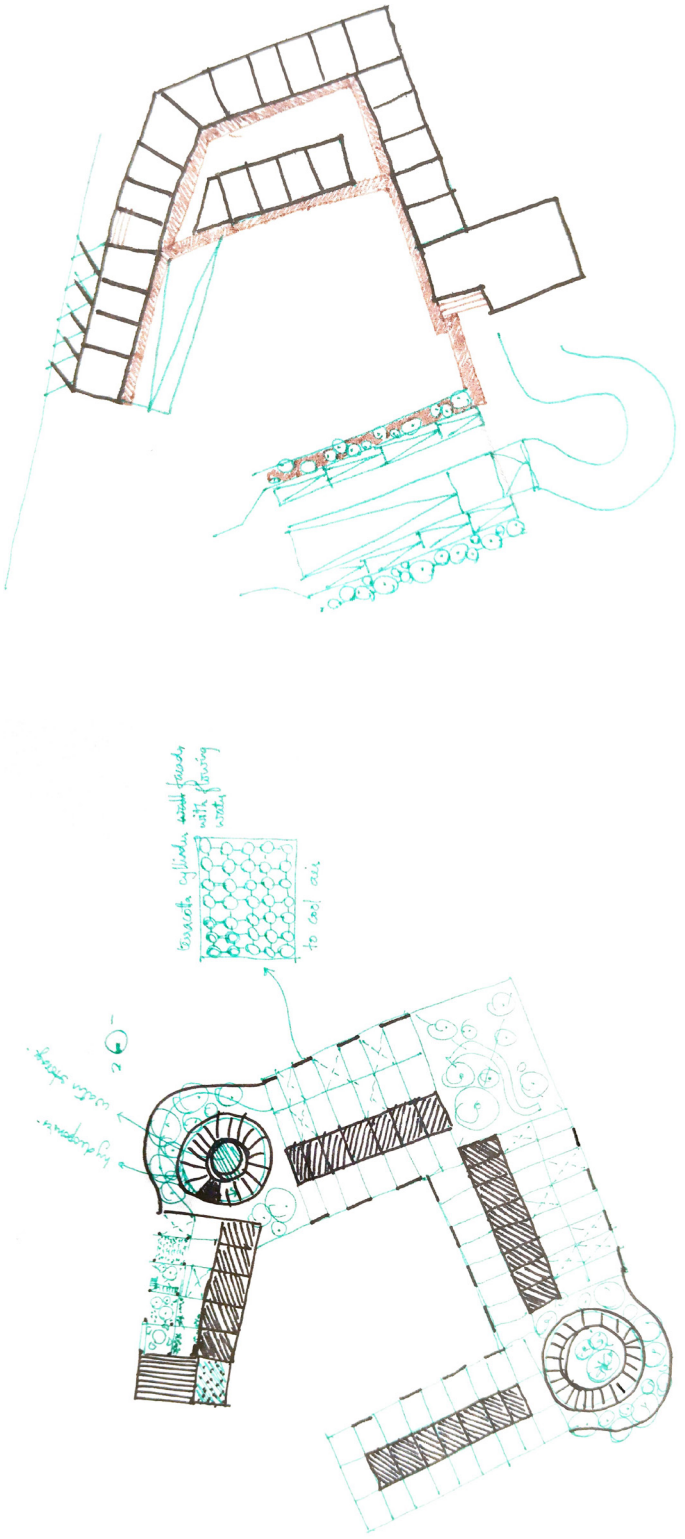
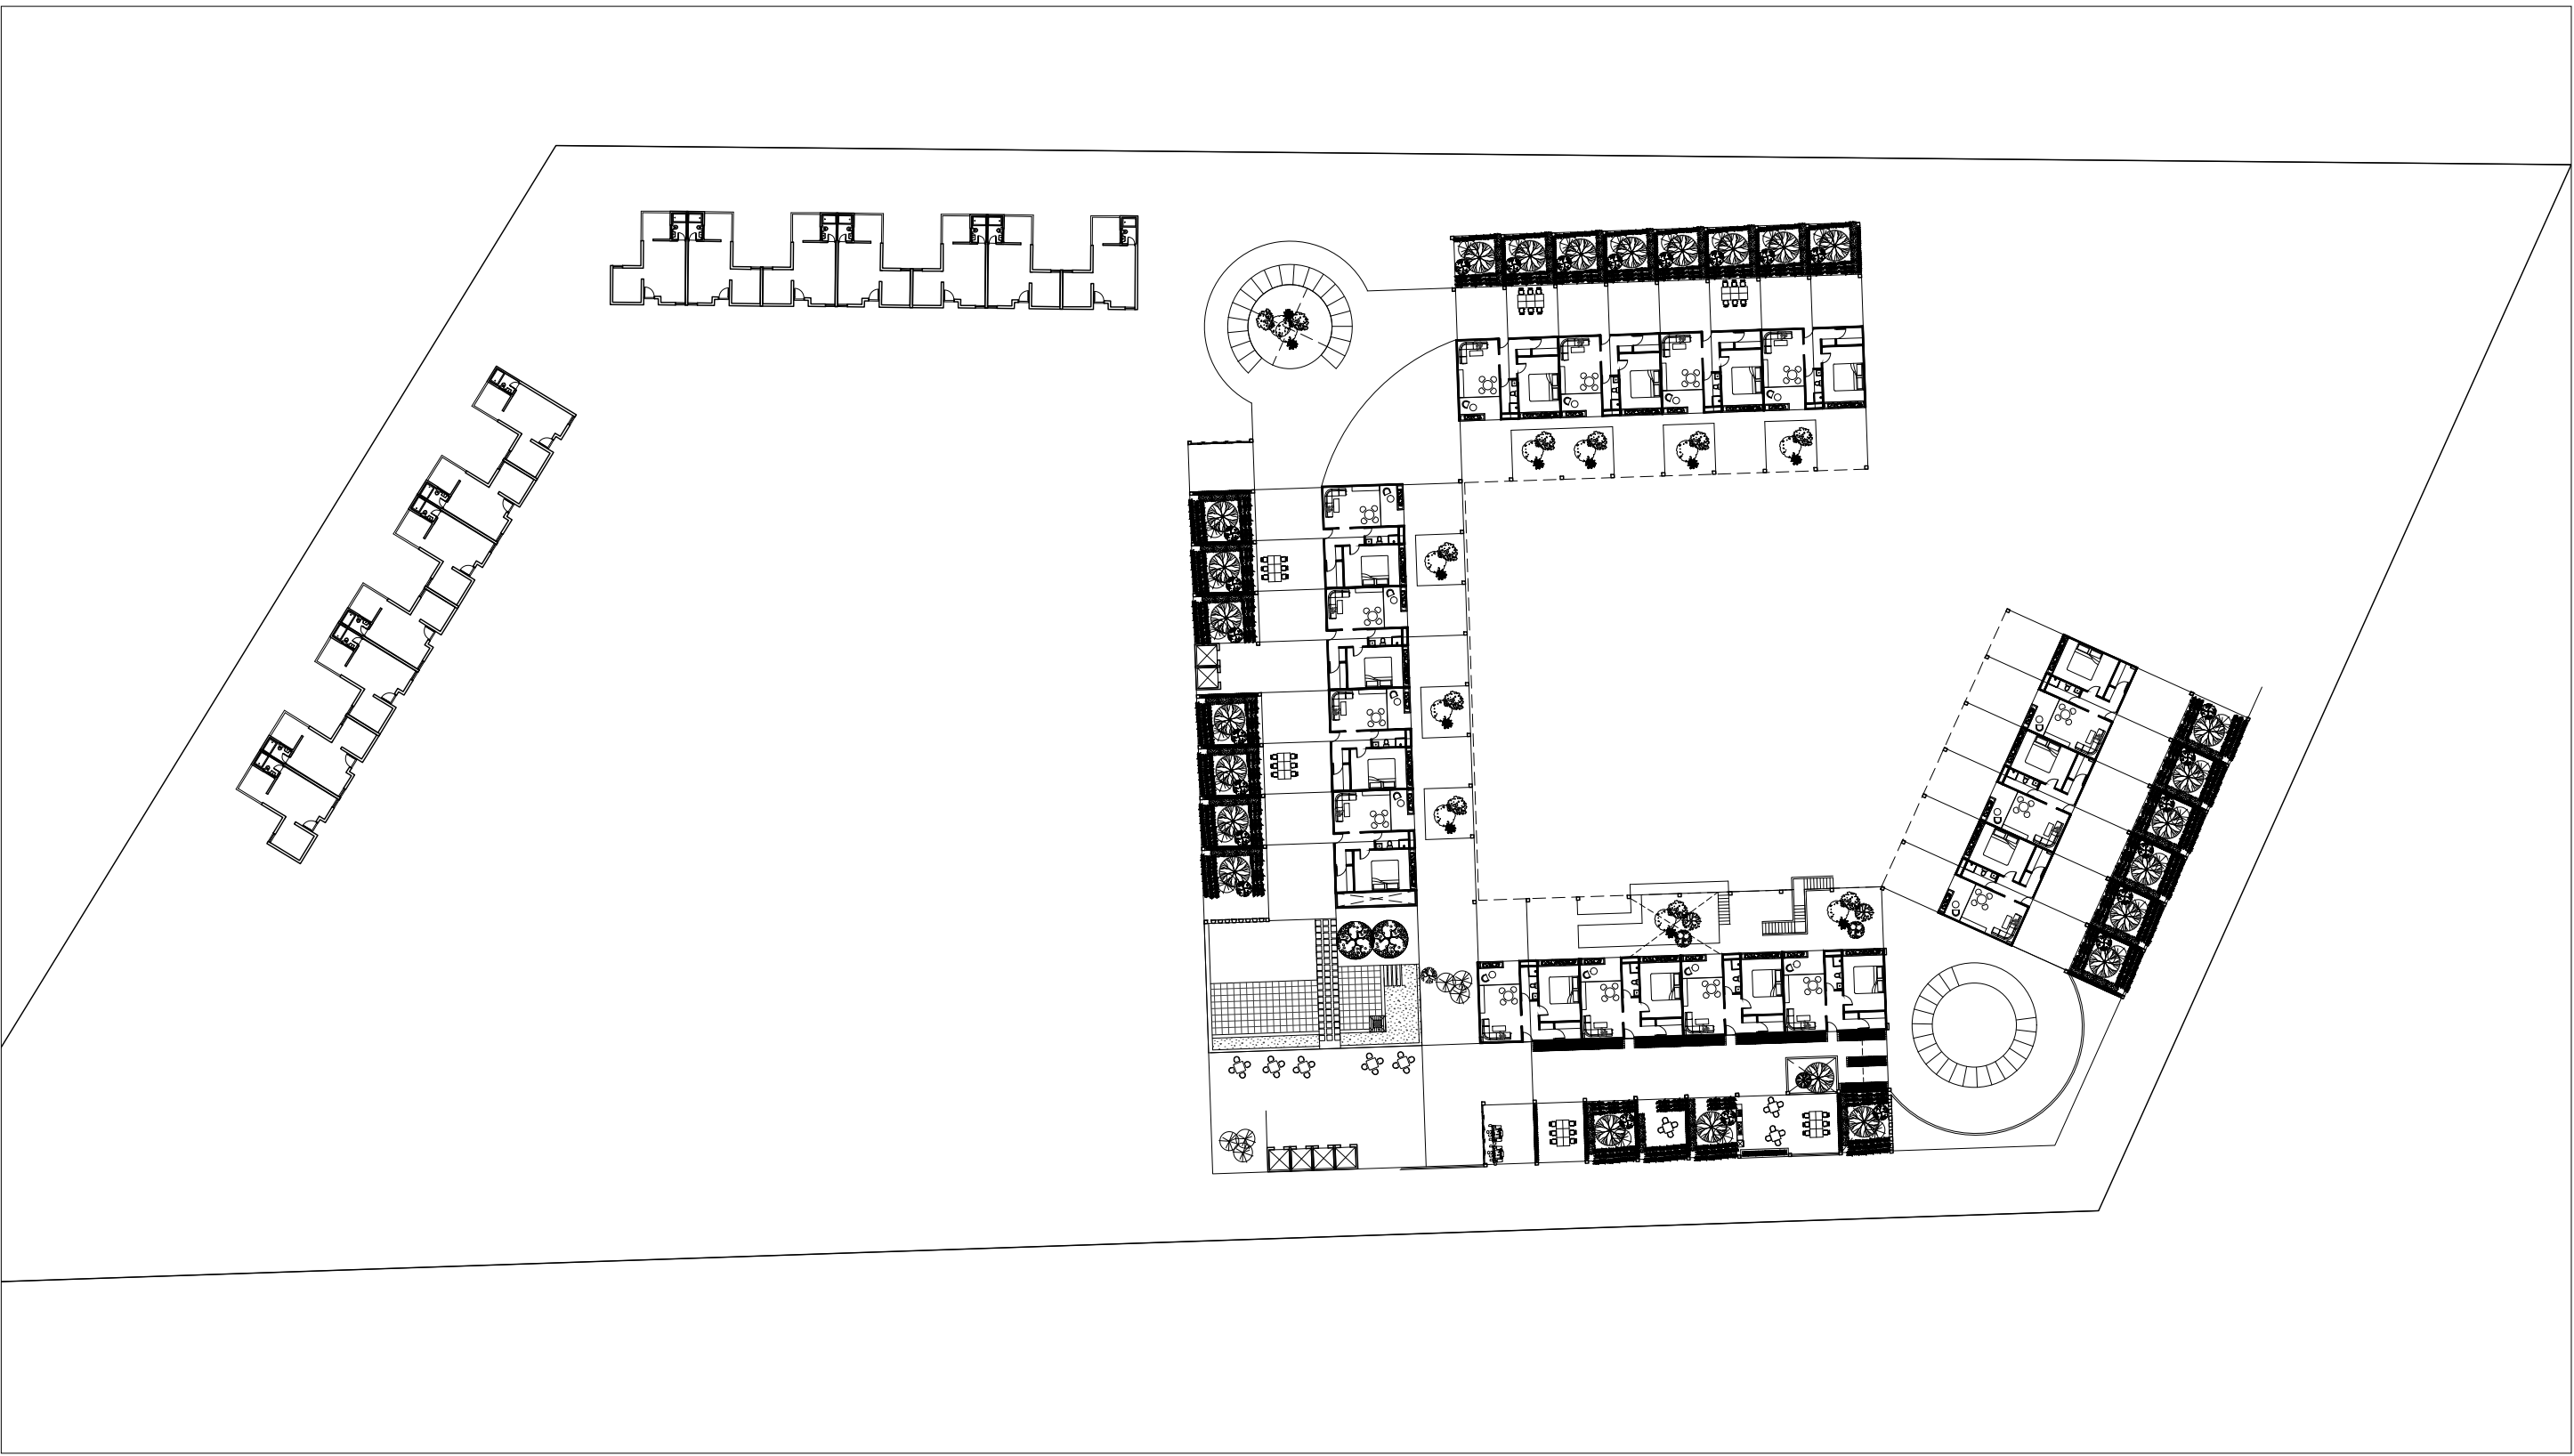


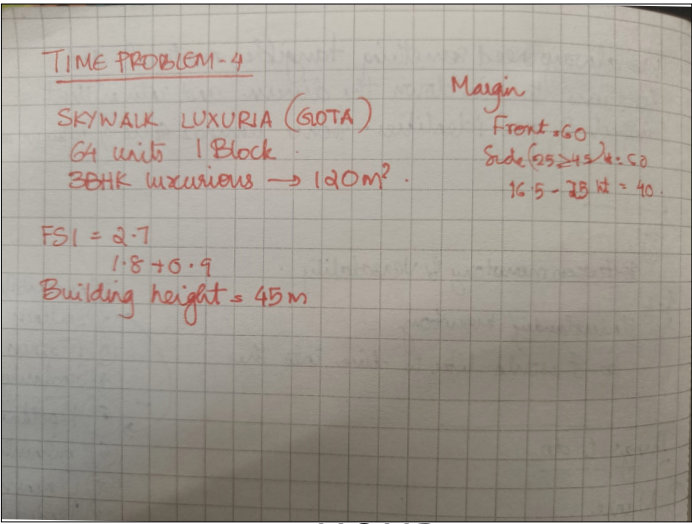


NO. OF FLOORS = G+11

CALCULATIONS


RERA CARPET AREA	BUILT UP AREA	GIVEN FSI-1.8
UNIT A- 62.33m ²	UNIT A- 67.15m ²	UTILISED FSI-2.6
BLOCK A-	BLOCK A-	SUPER BUILTUP
TOTAL- 1093.14 m ²		AREA=35497M2
		NO. OF UNITS
		UNIT A-84

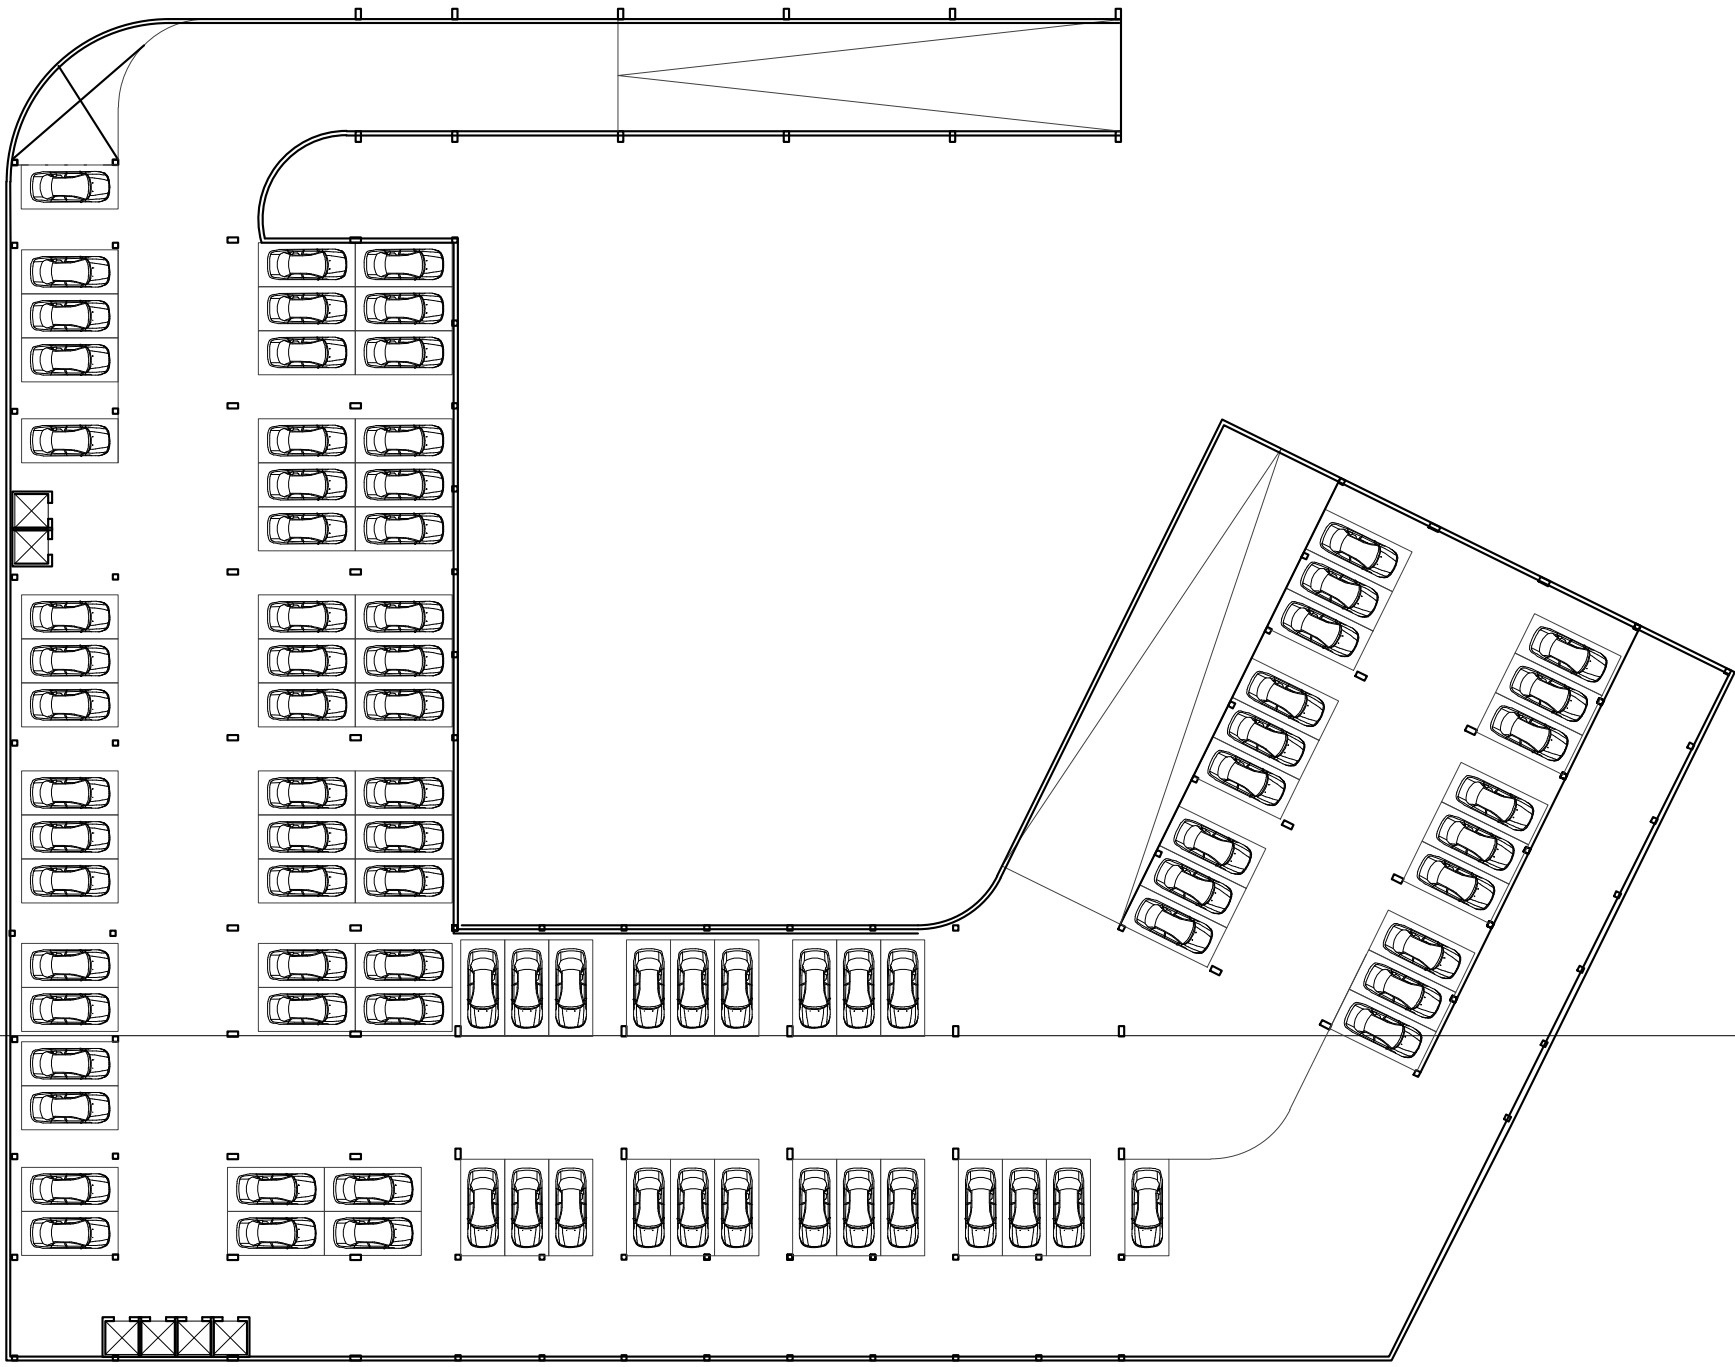


01 HOUR

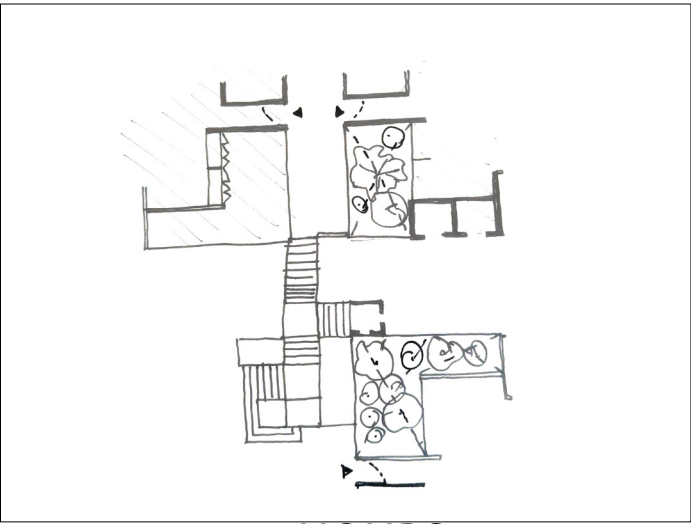


03 HOURS

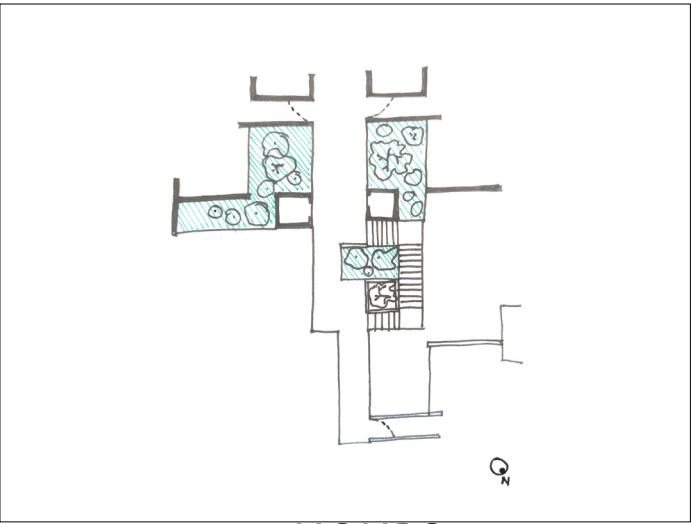


04 HOURS

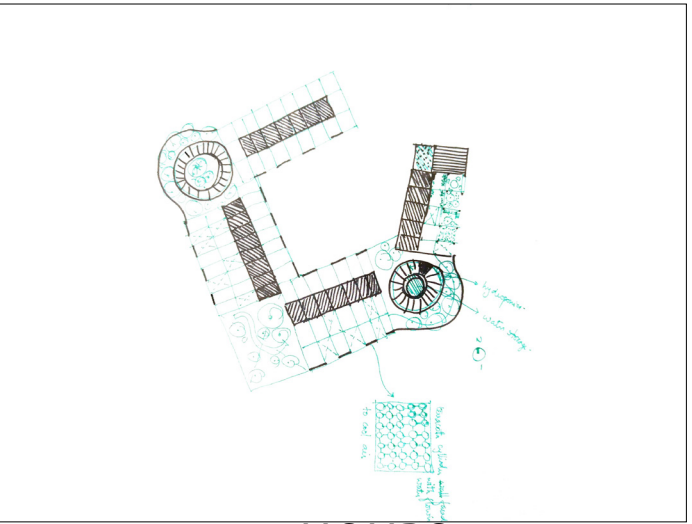


05 HOURS

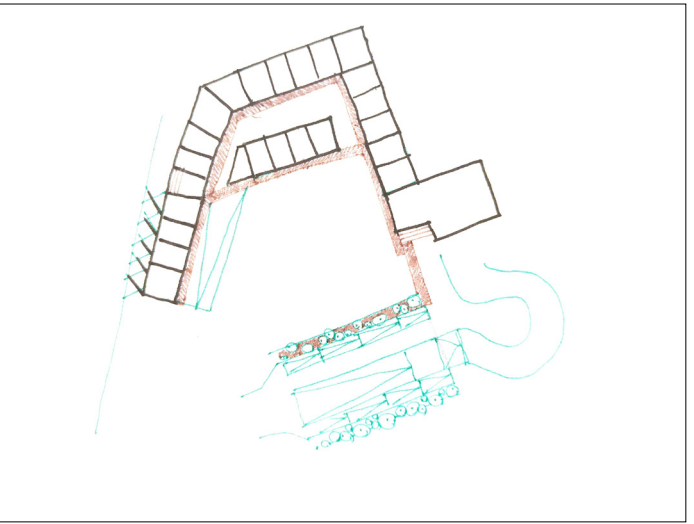


07HOURS

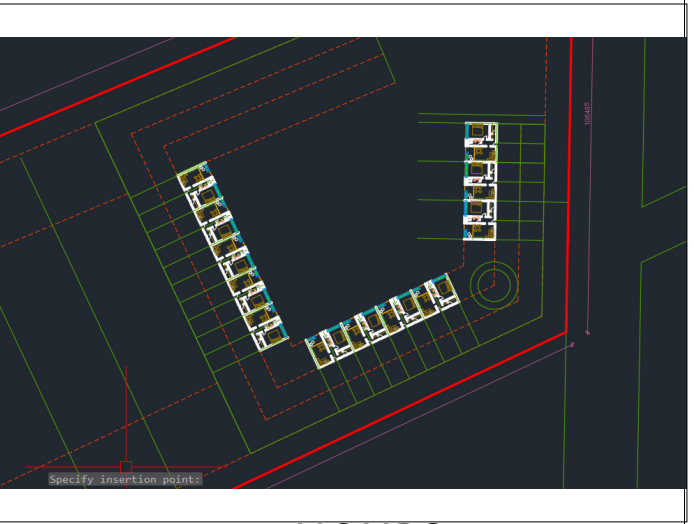


08 HOURS

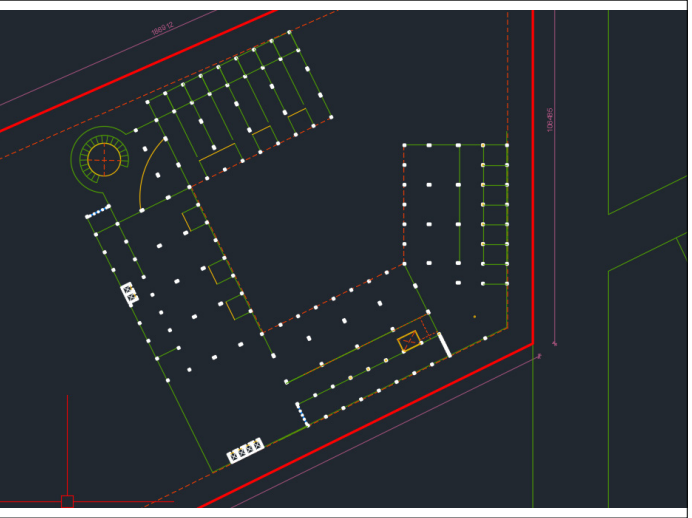

09 HOURS

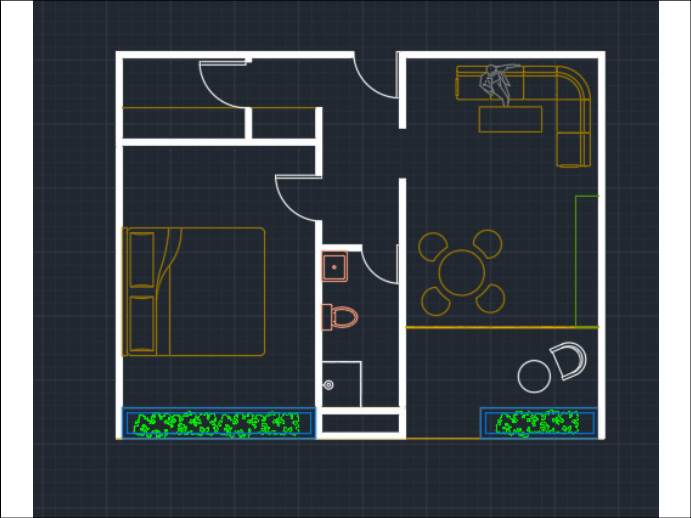


10 HOURS

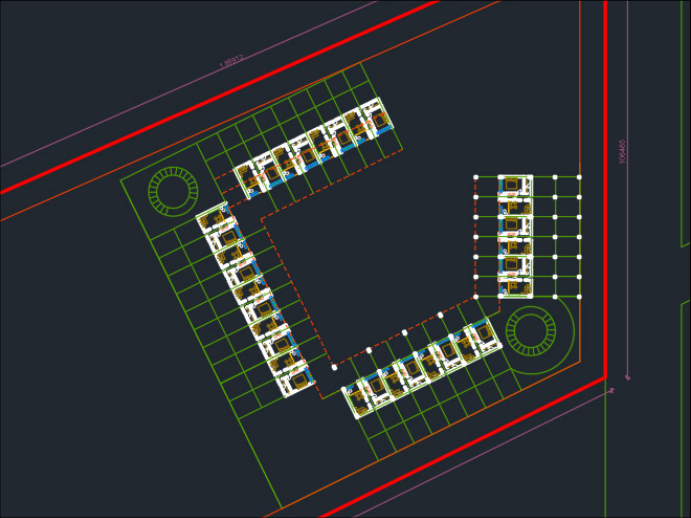

11 HOURS



12 HOURS

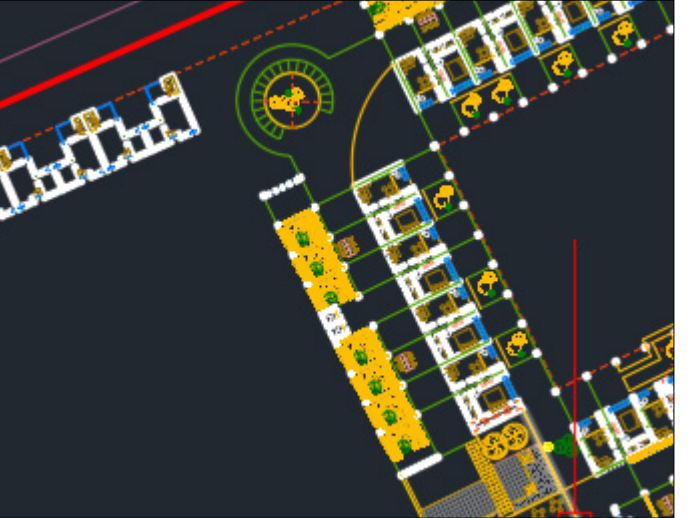

24 HOURS

TIME SHOTS - HOURLY PROGRESS

