





Time Problem 2

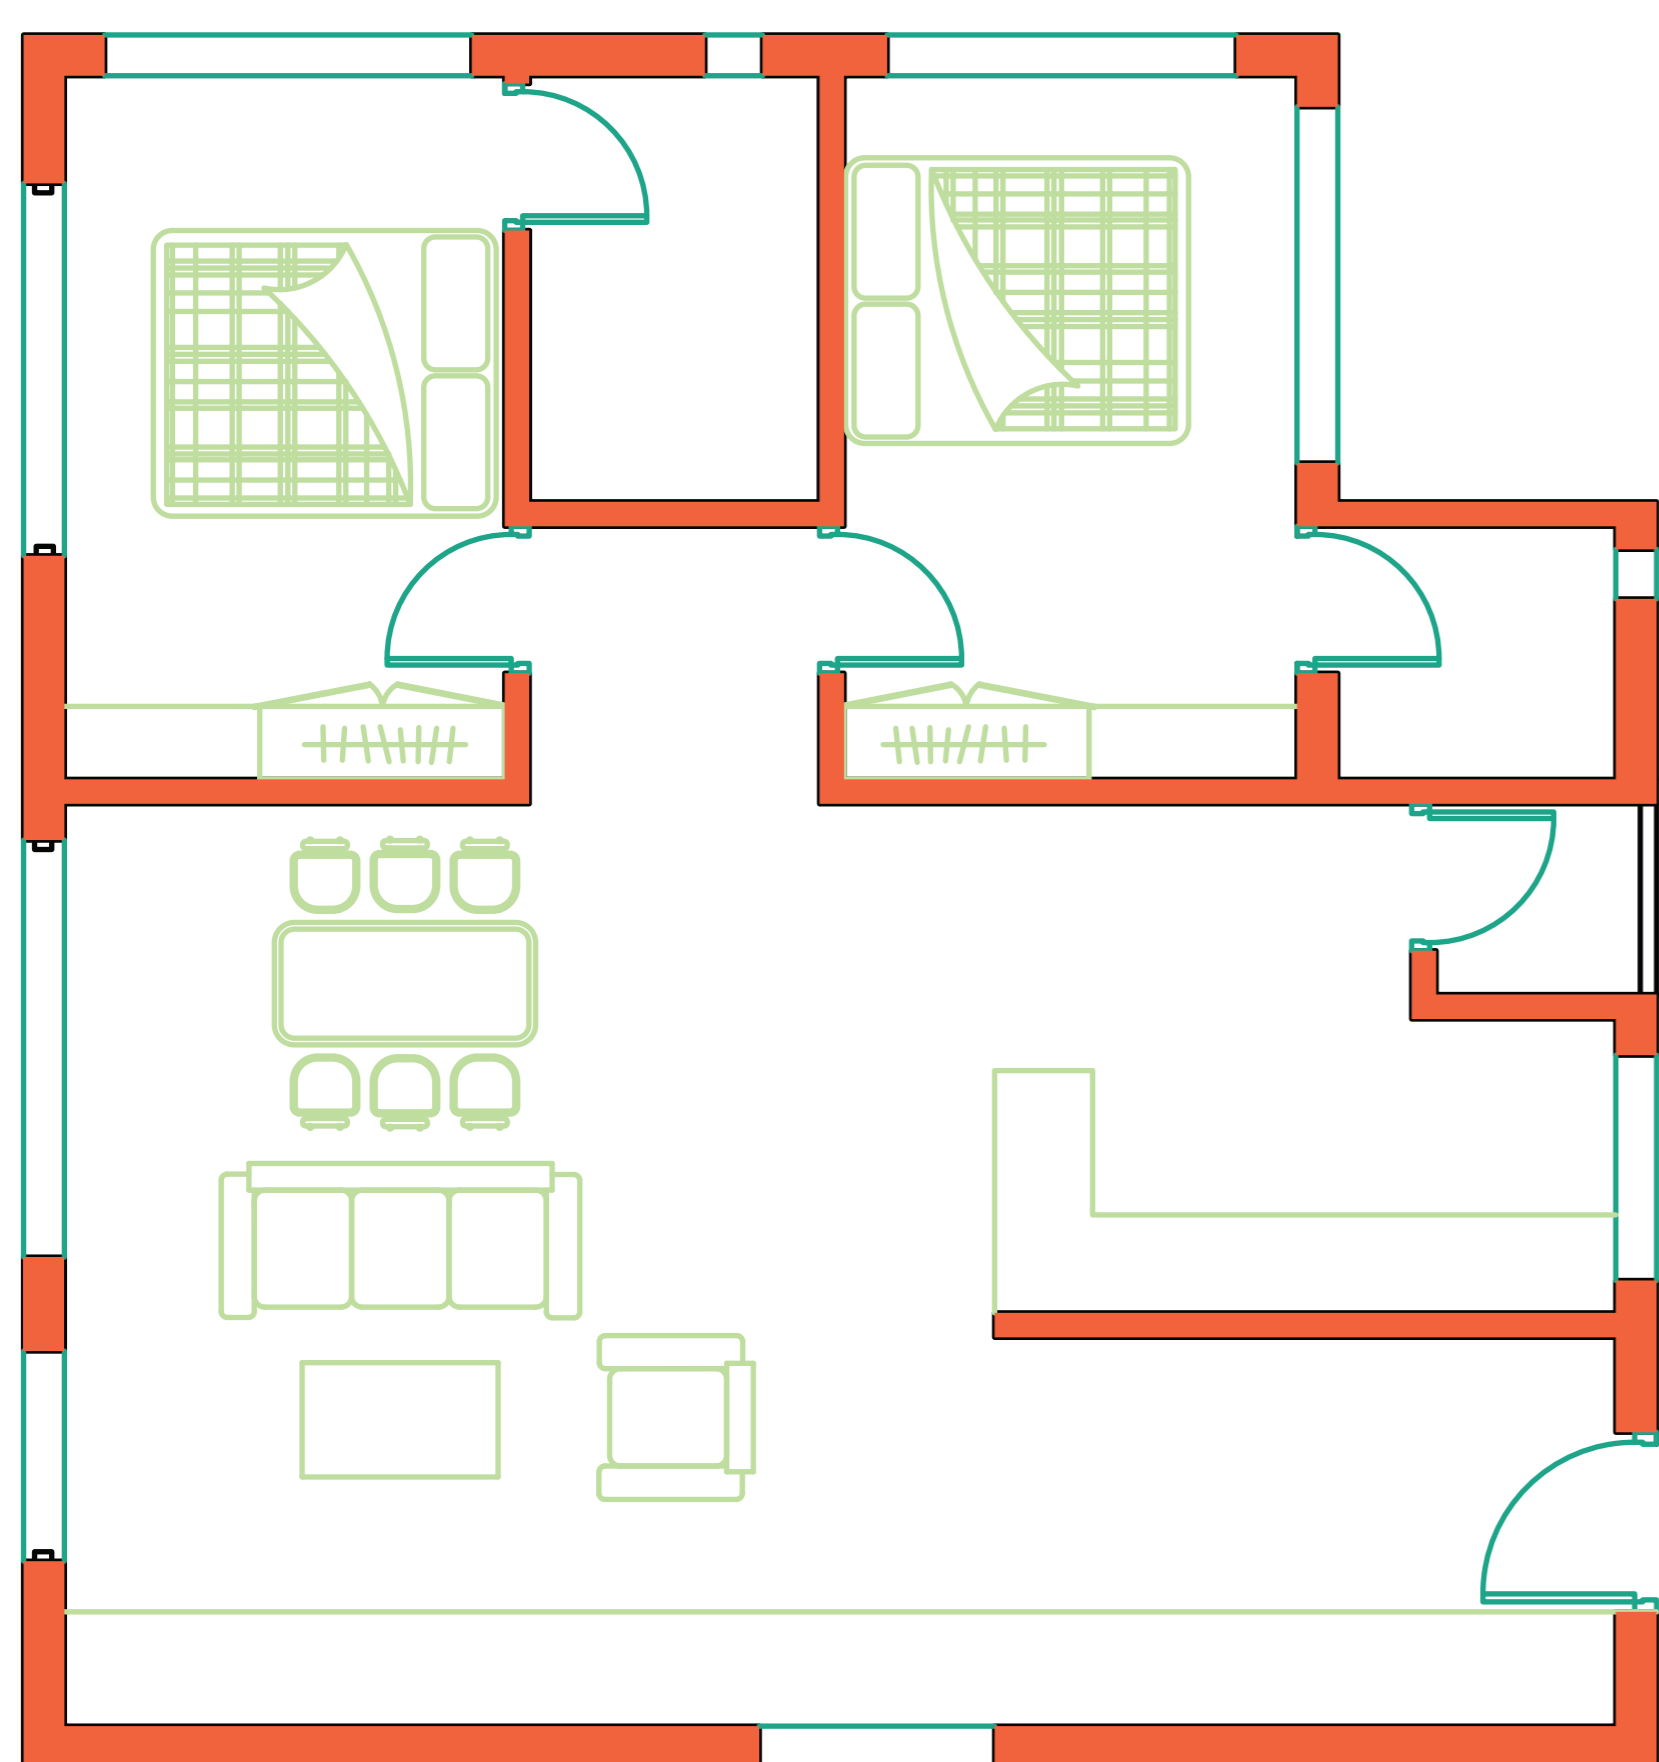

Unit - 100 sqm

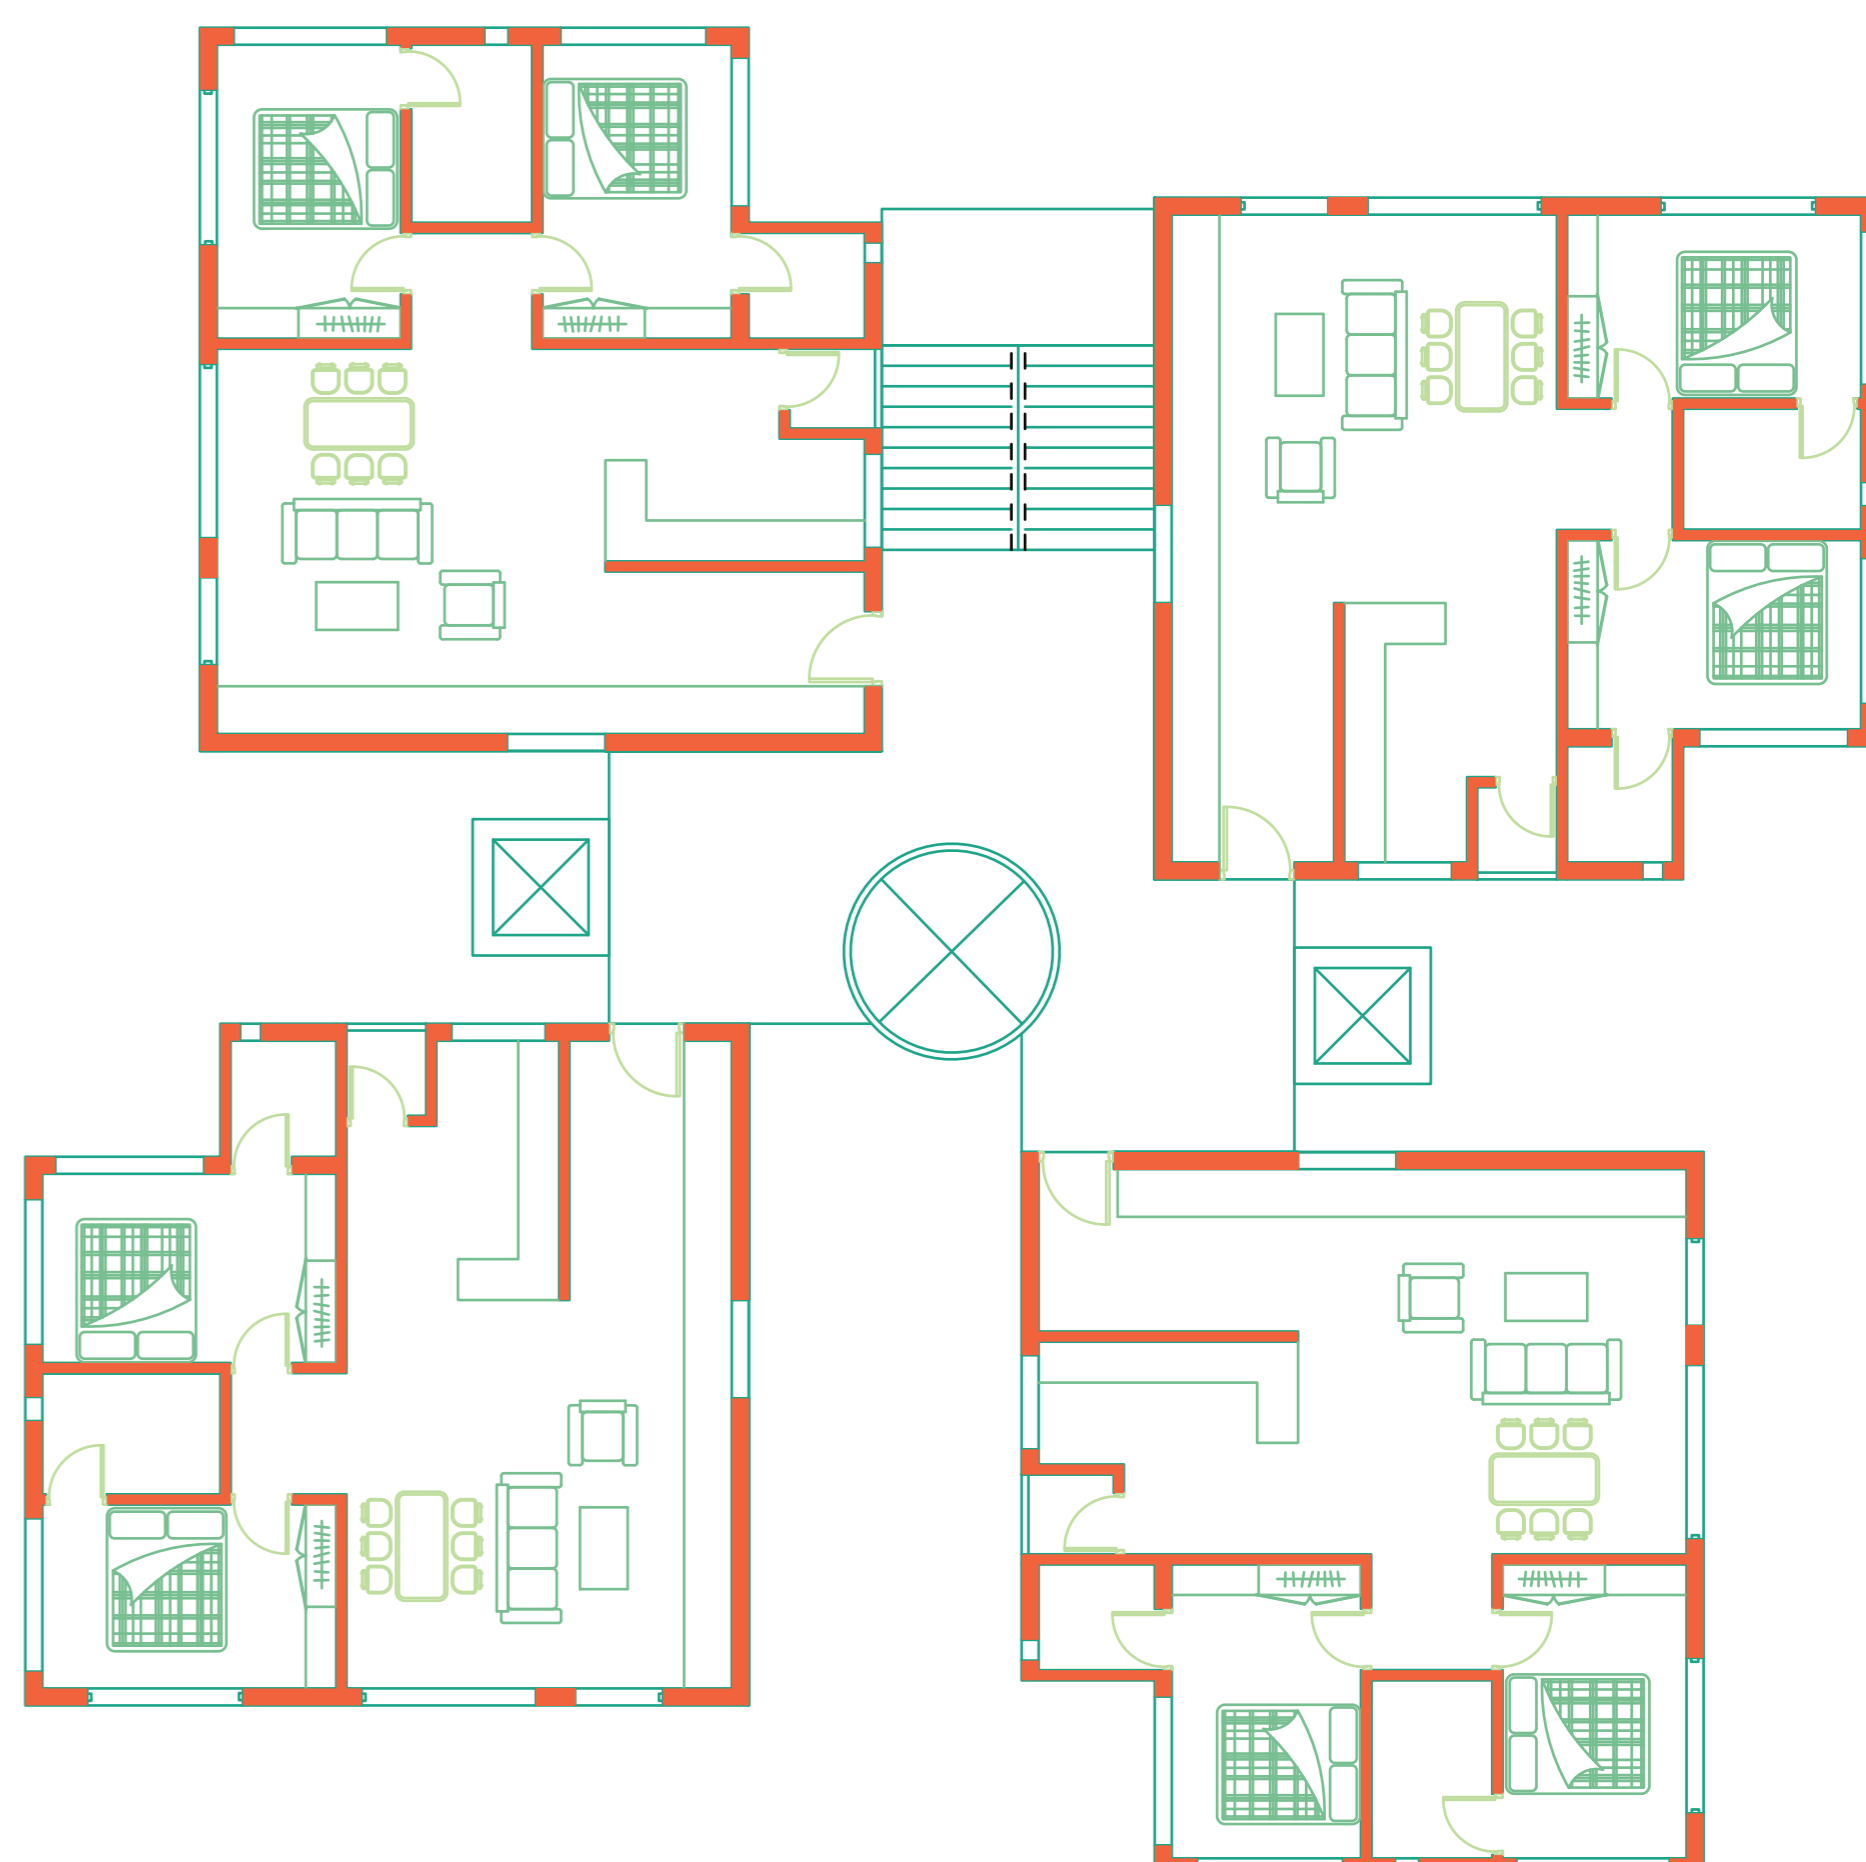

Cluster Plan

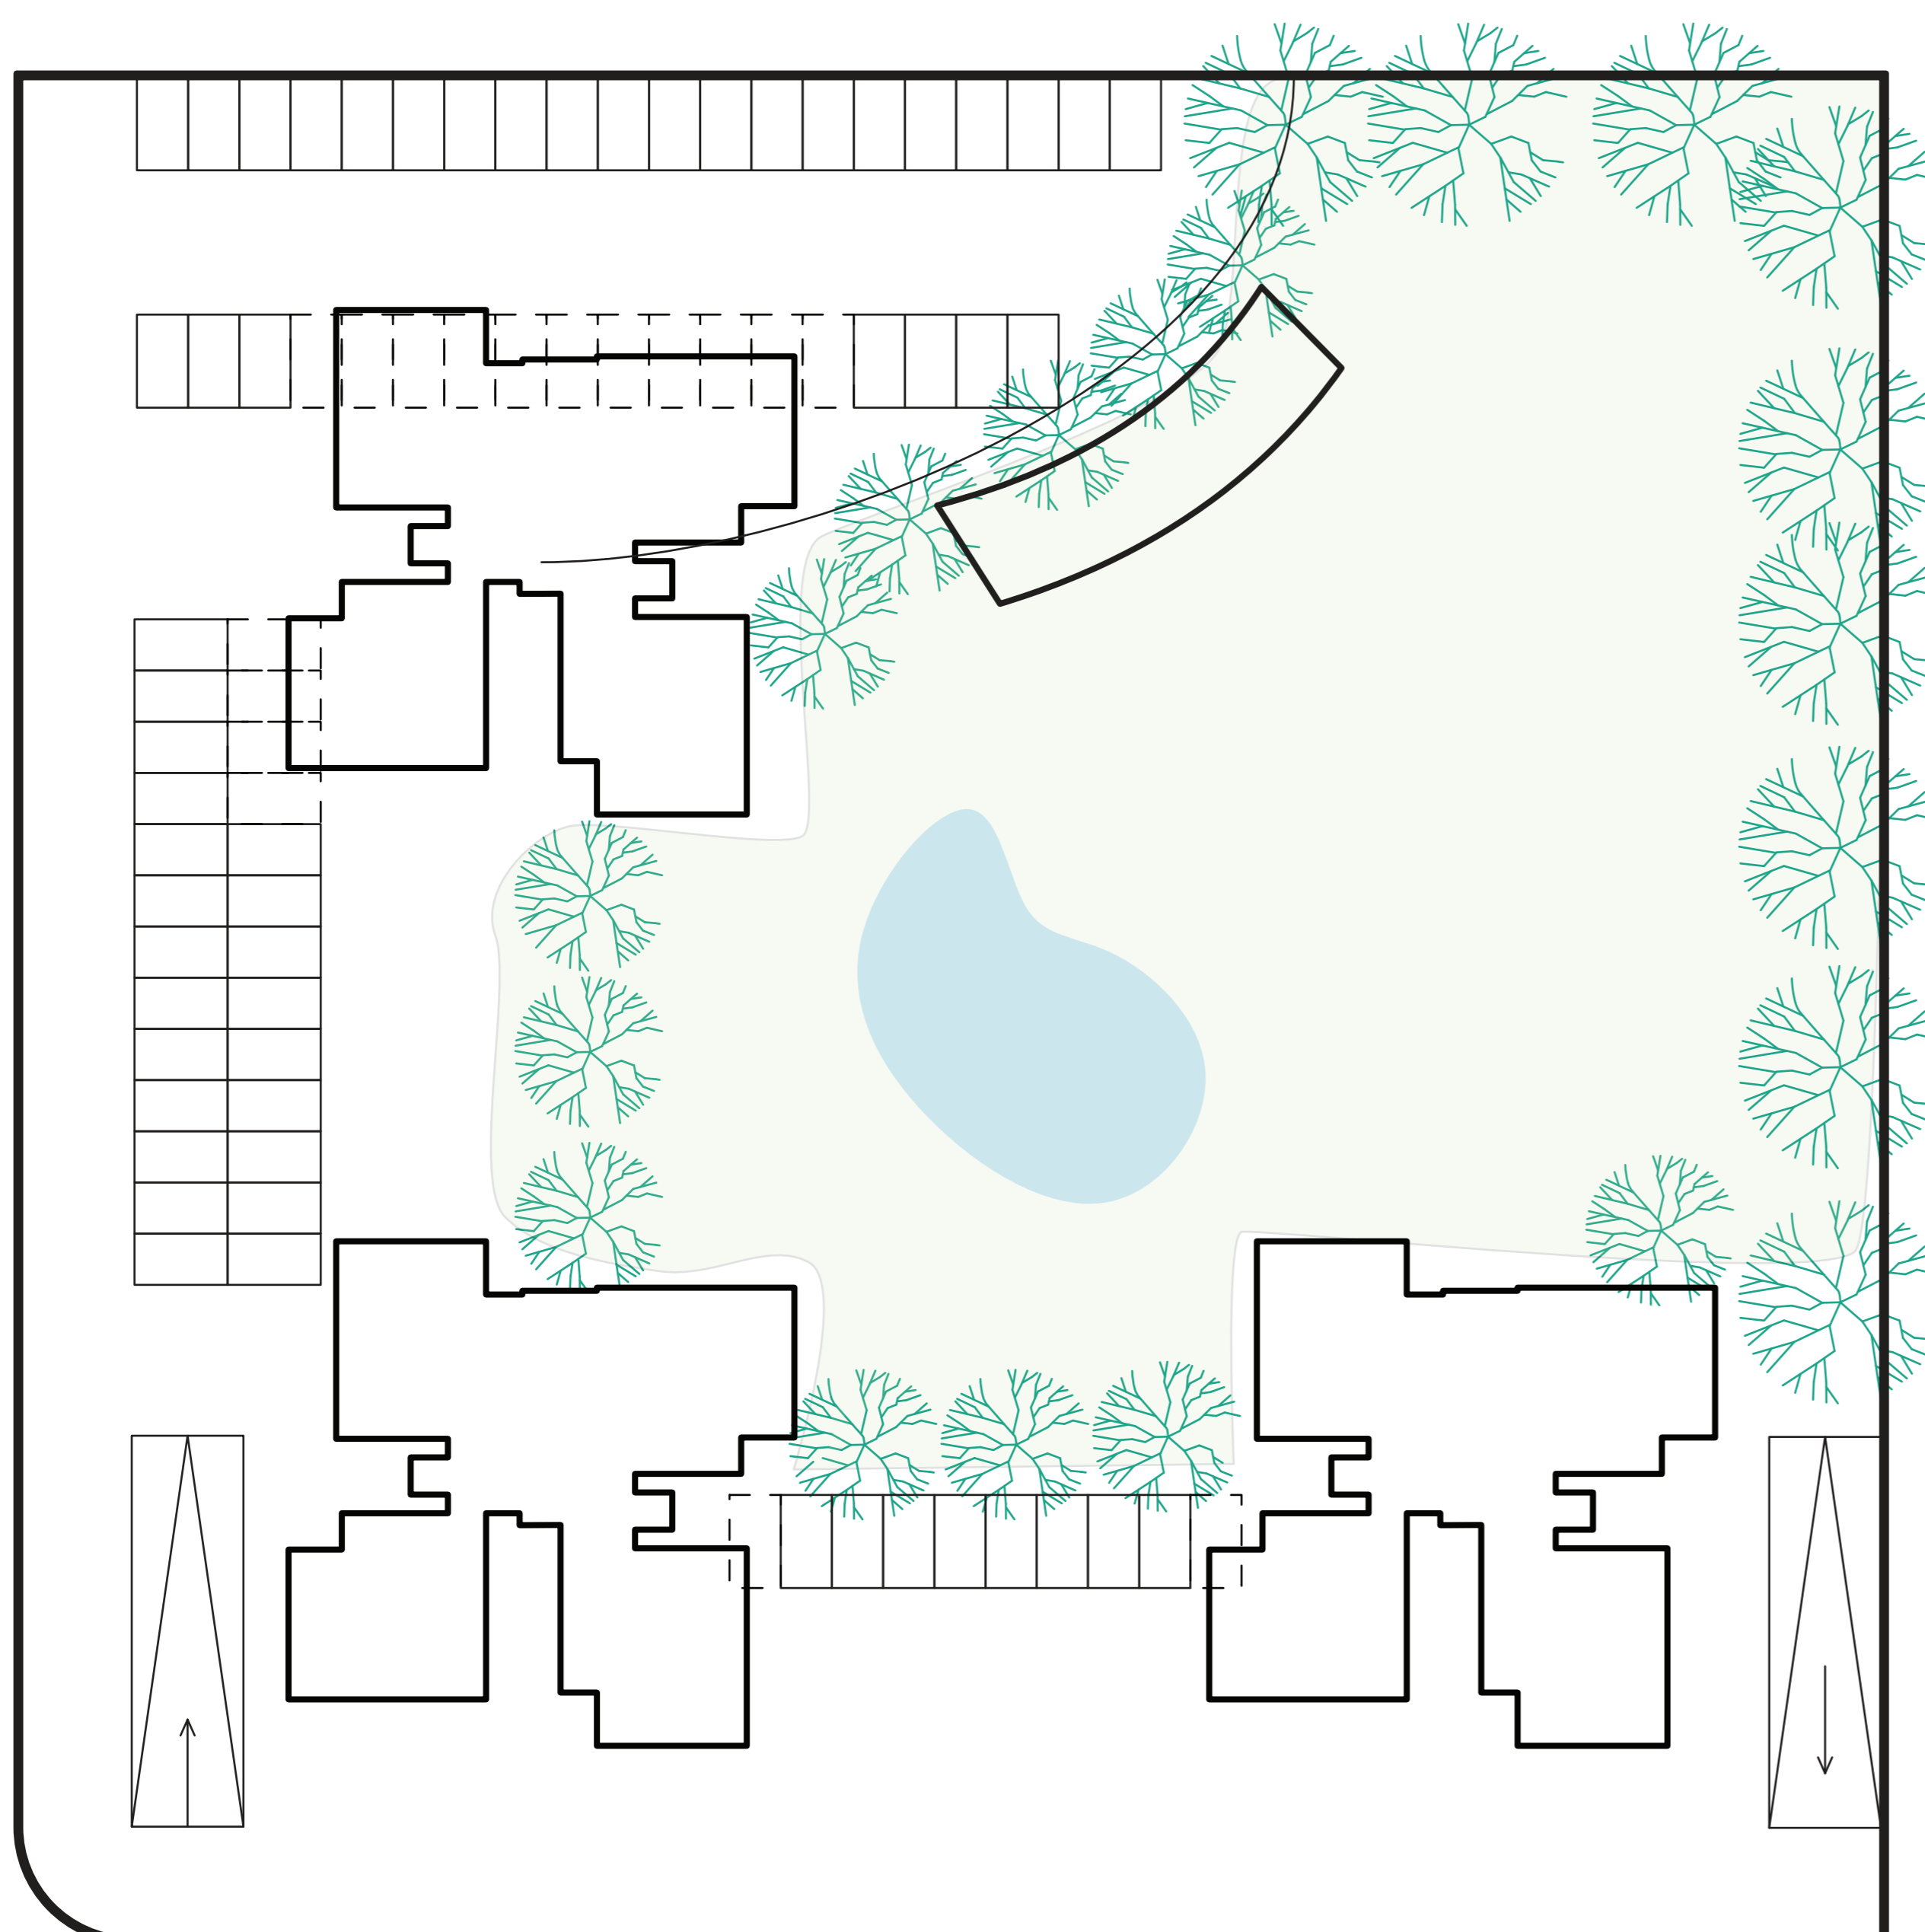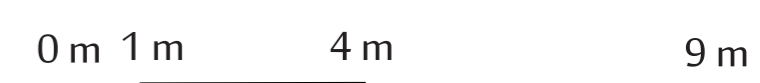

Site Plan

Land Area	10000	sqm
FSI	1.8	no.
Buildable	18000	sqm
Size of a Unit	100	sqm
RERA Carpet Area	90	sqm
No. of Units	168	no.
Floors	14	floors
Utilized Area	16800	sqm
Common Area	552	sqm
Total Area	17352	sqm

Calculations