


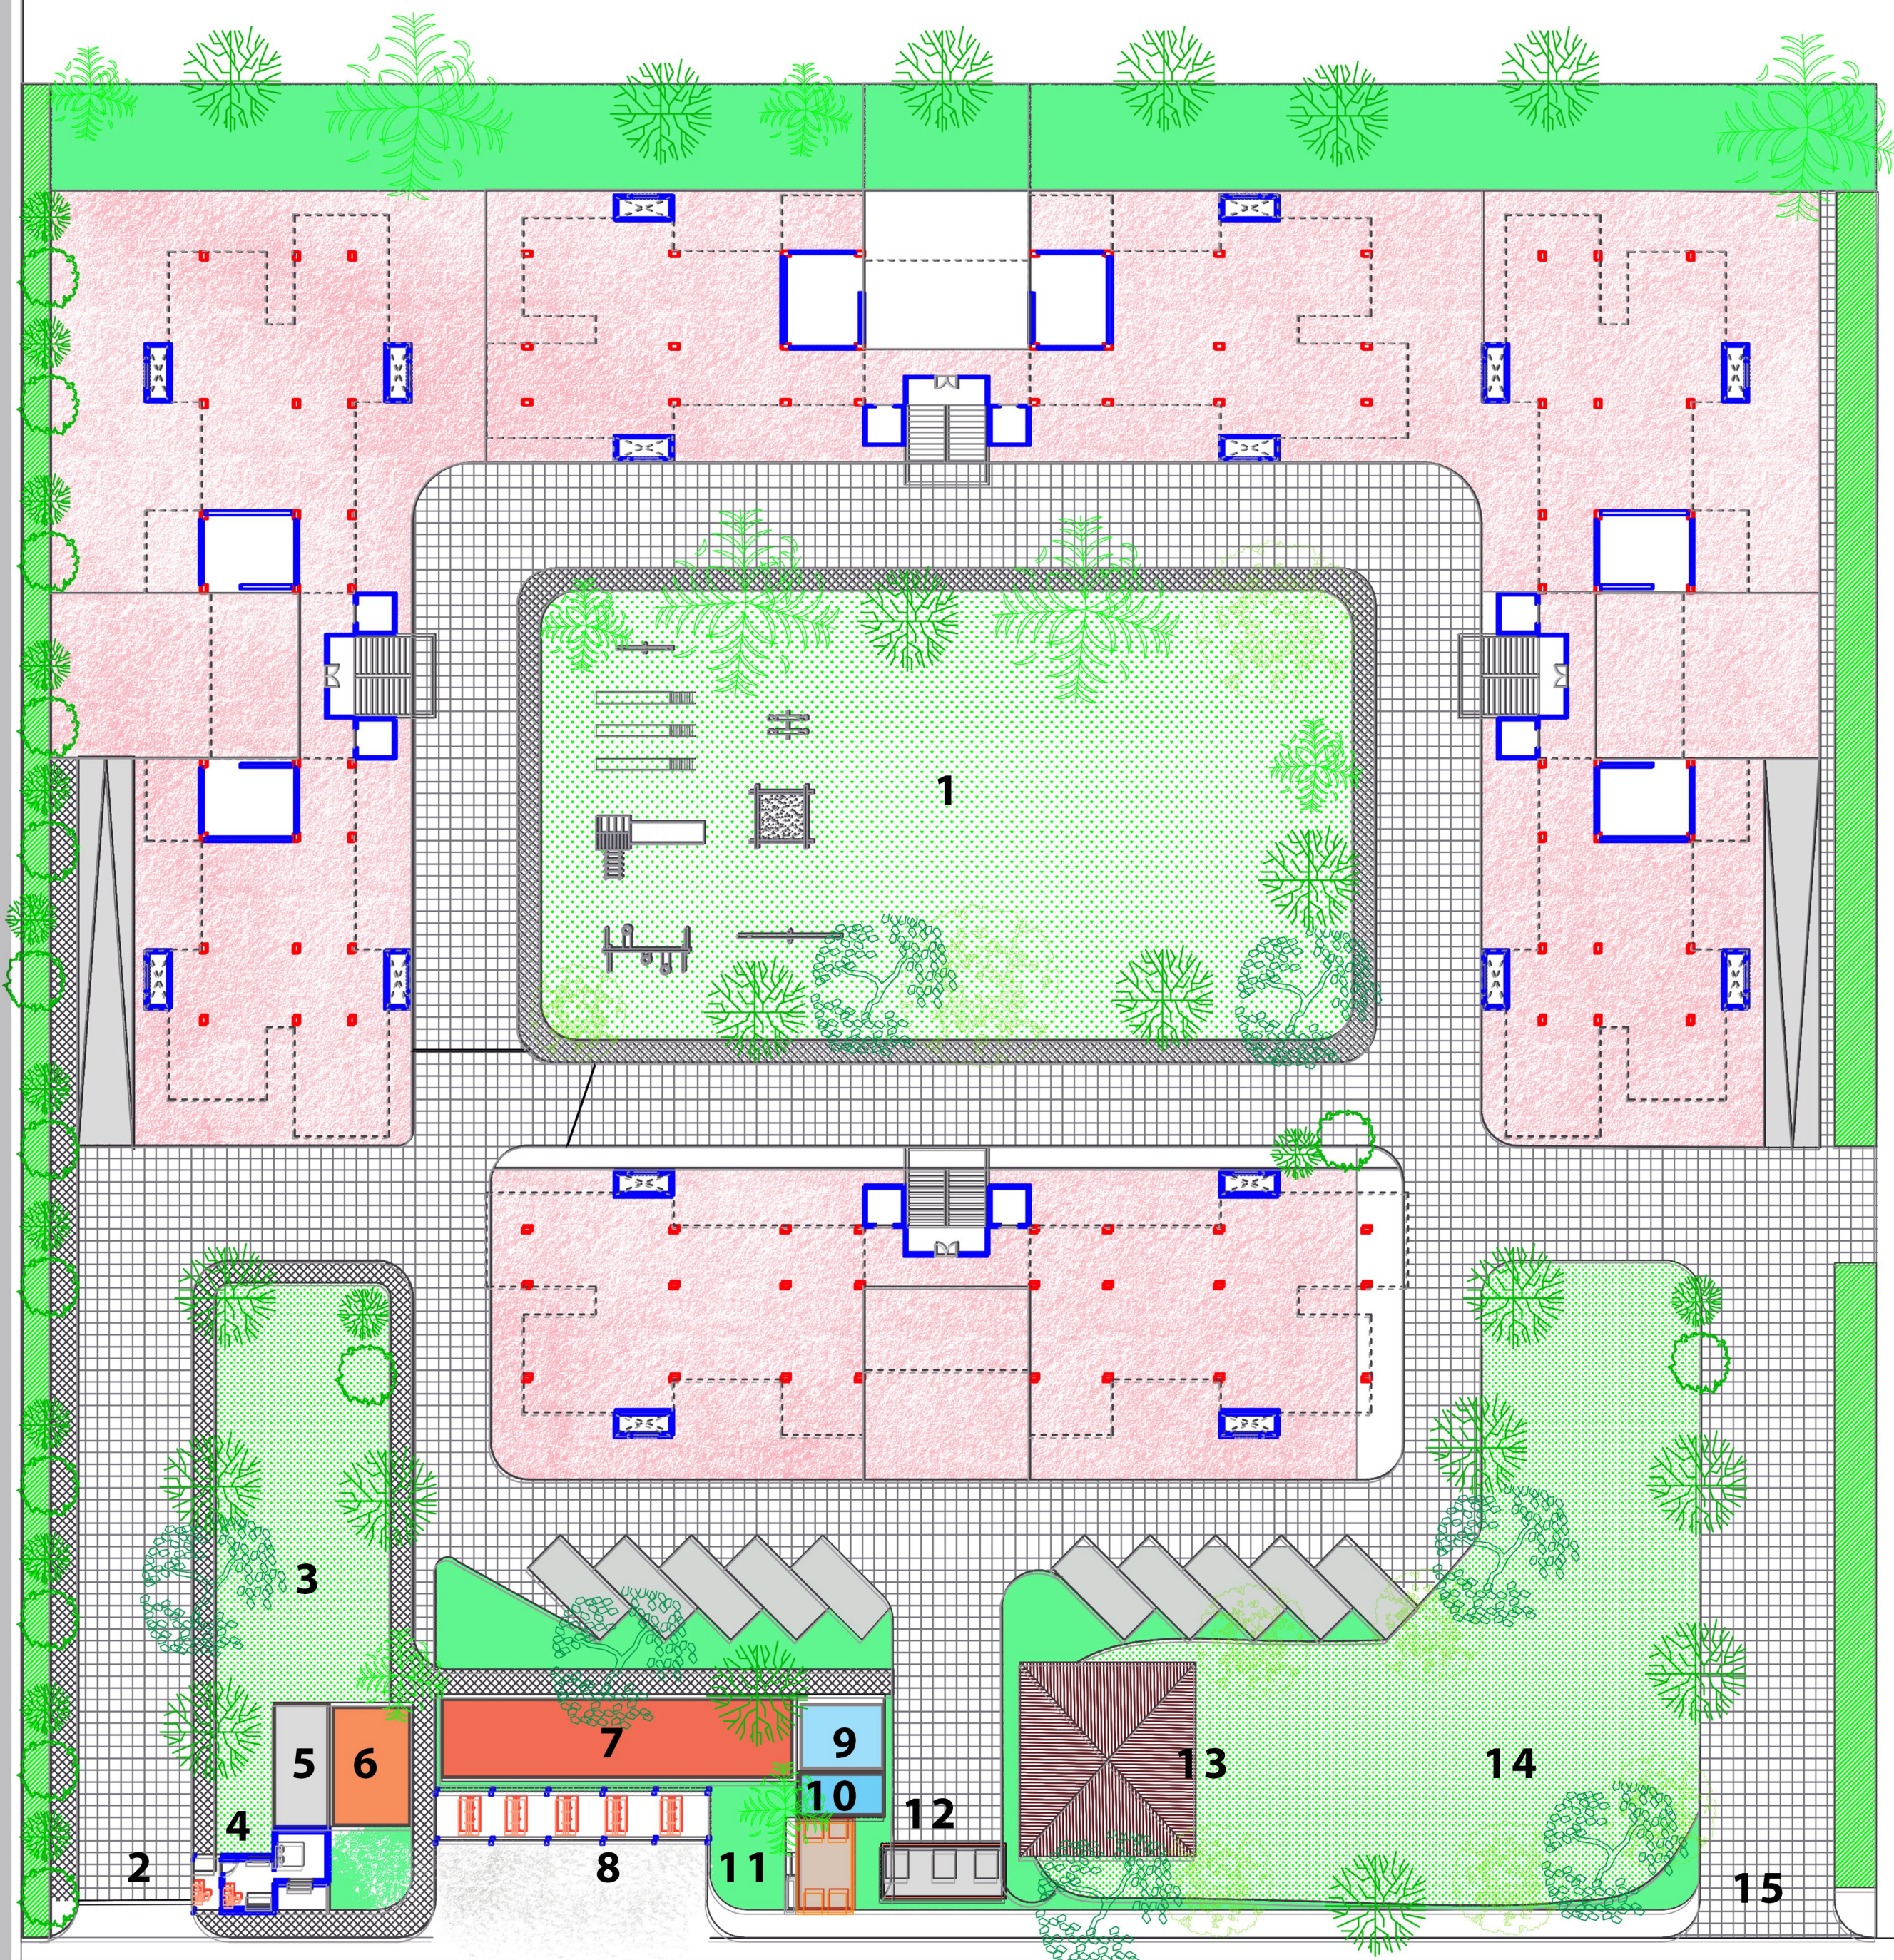


- 1 CHILDREN PLAY AREA
- 2 ENTRY
- 3 EXERCISE ZONE
- 4 SECURITY CABIN
- 5 STORAGE
- 6 WAITING AREA
- 7 INDOOR GAMES
- 8 DROP OFF PICK UP ZONE
- 9 WASH AREA
- 10 CHOKDI
- 11 GARBAGE TANK
- 12 TRANSFORMER ROOM
- 13 CLUB HOUSE
- 14 COOMON PLOT + CELEBRATION AREA
- 15 EXIT


TRYING TO GIVE THE BUNGLOW FEELING BY GIVING OPEN SPACES, BIG BALCONYS, OPEN TO SKY TERRACES .

STRATEGY IS TO DIVIDE THE BUILDING INTO 3 PARTS , 4 FLOOR 4 BHK AND GIVING ALTERNATE OPEN SPACE THEN 3 BHK UNITS AND OPEN SPACES AND THEN 2 BHK UNIT WITH OPEN SPACES.



SITE PLAN

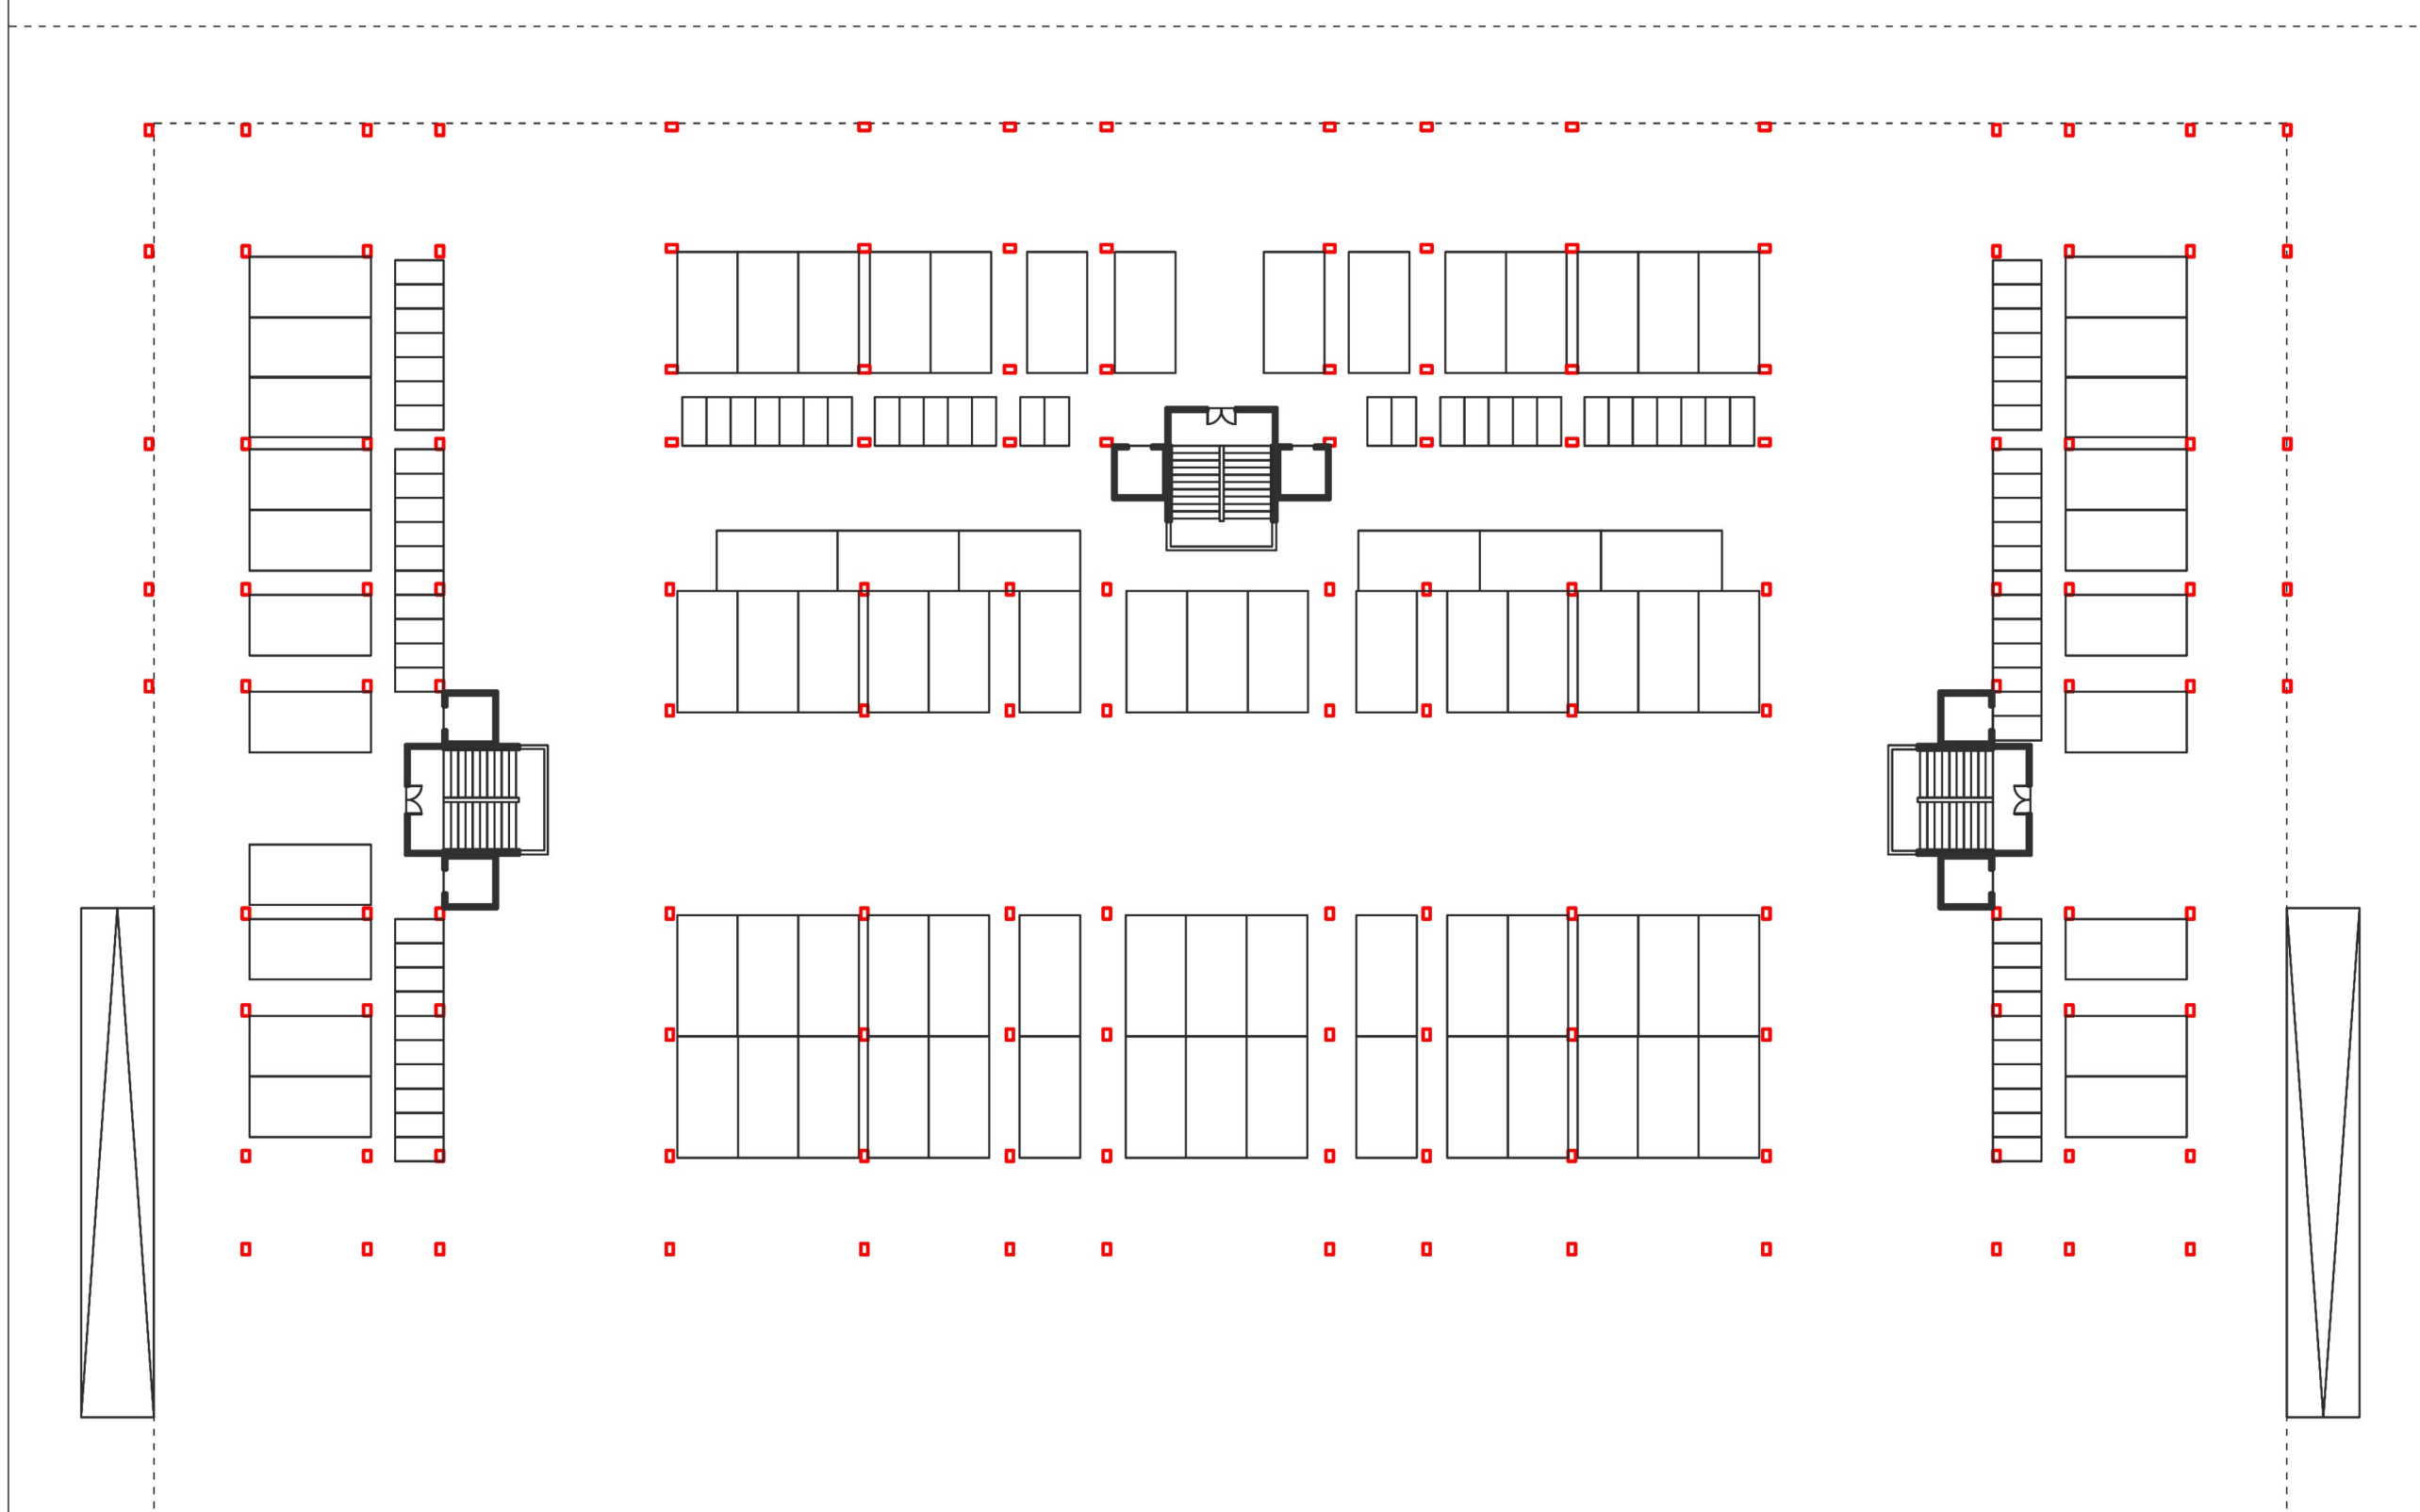


BASEMENT PLAN

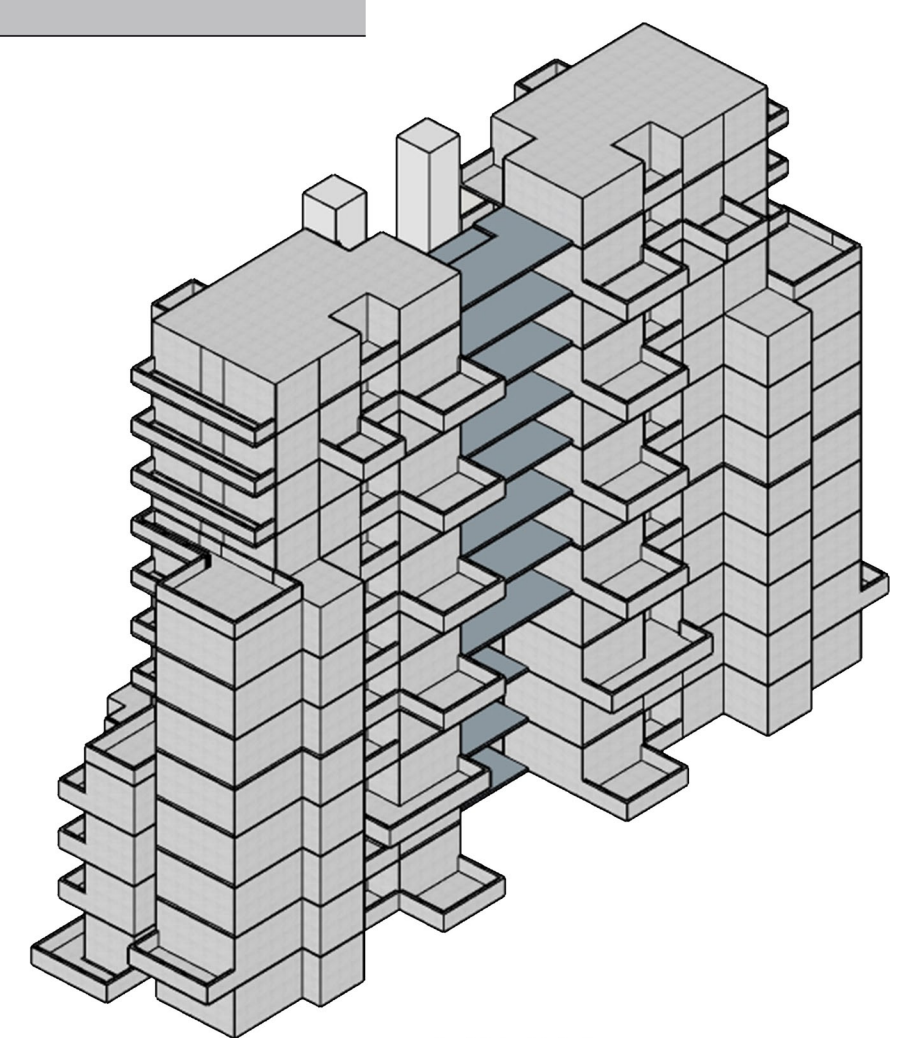


VIEW

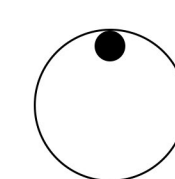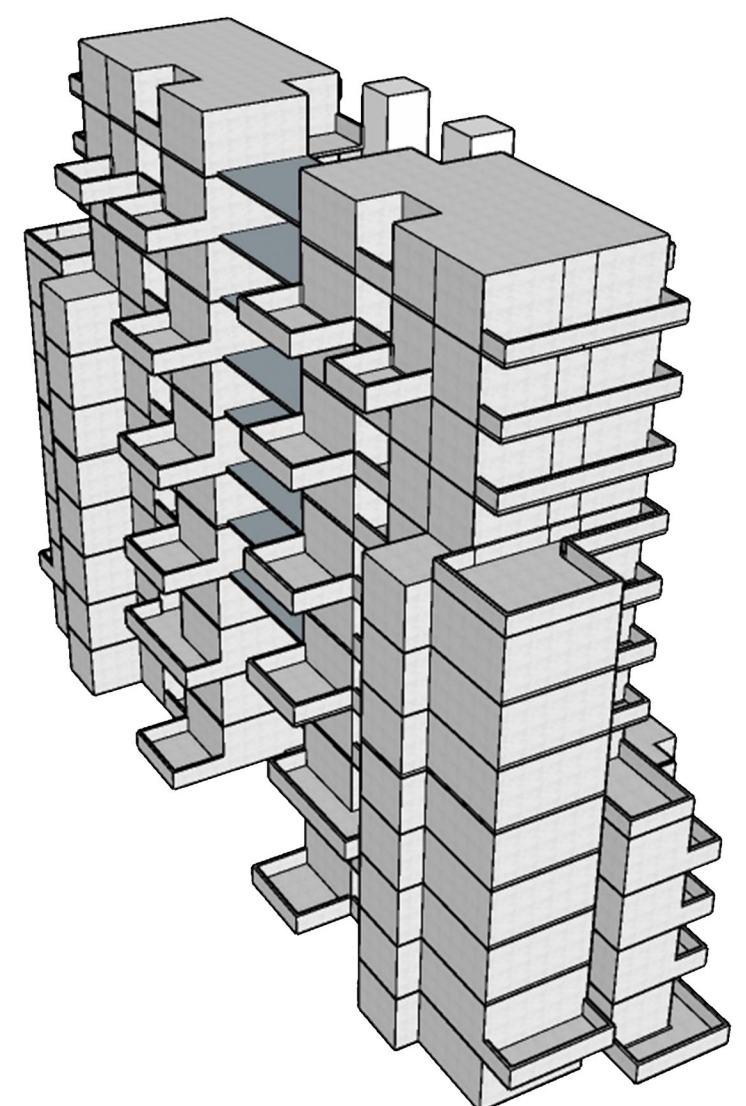




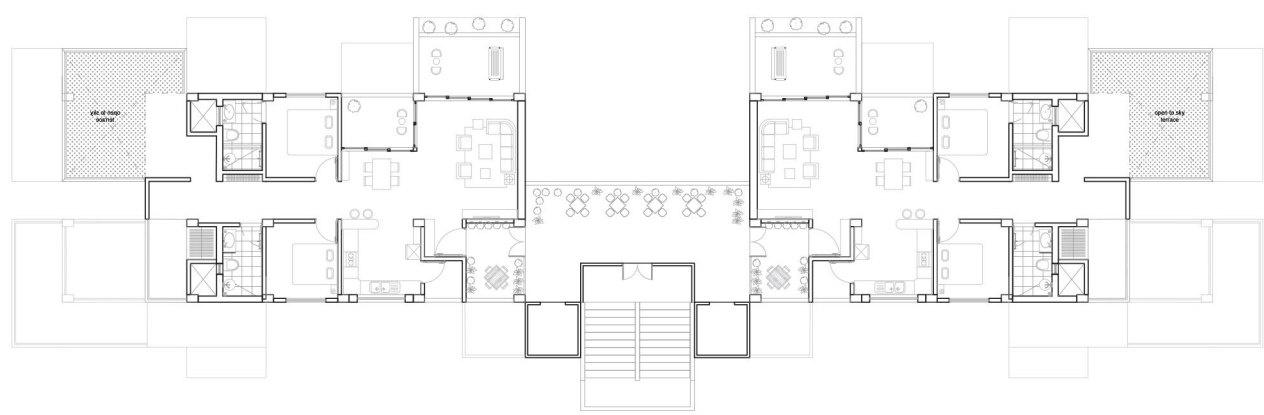


NINTH FLOOR PLAN

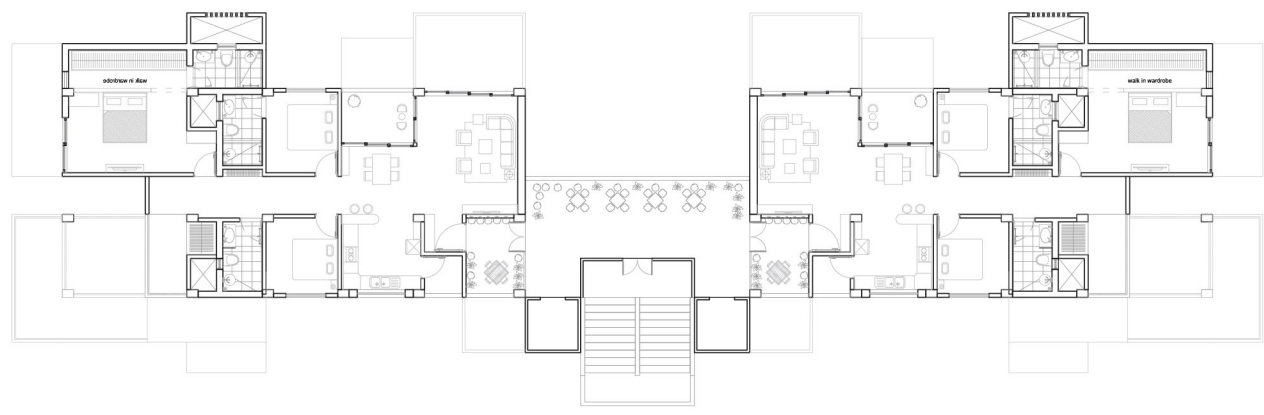


EIGHT FLOOR PLAN

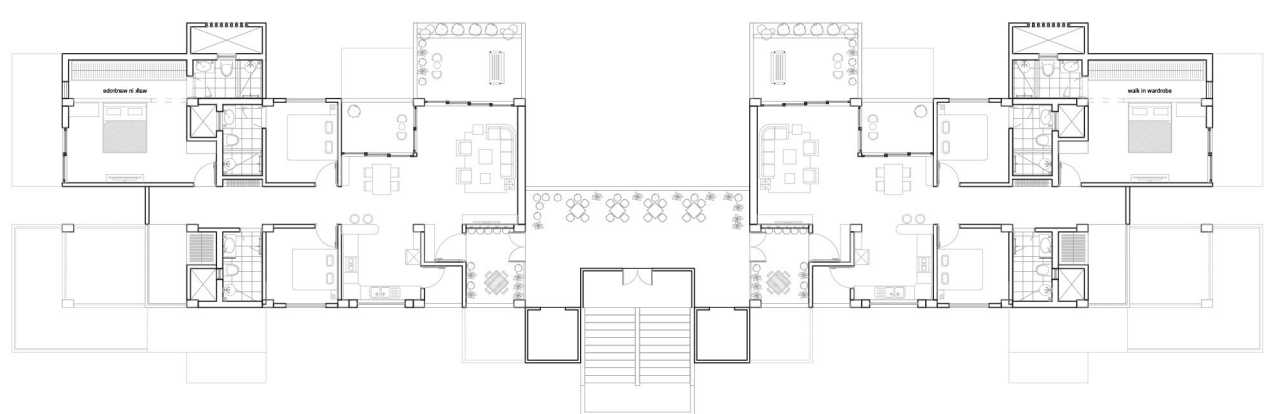


SEVENTH FLOOR PLAN

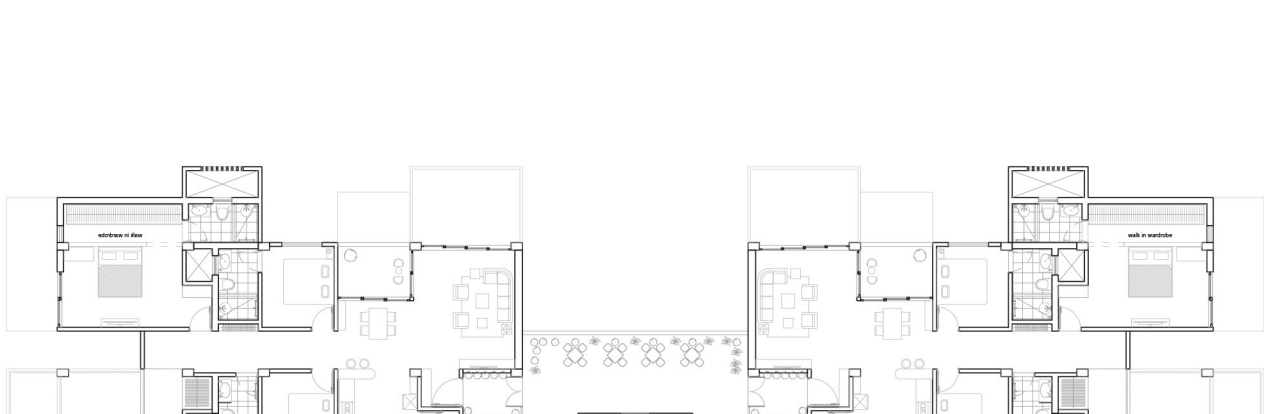


SIXTH FLOOR PLAN

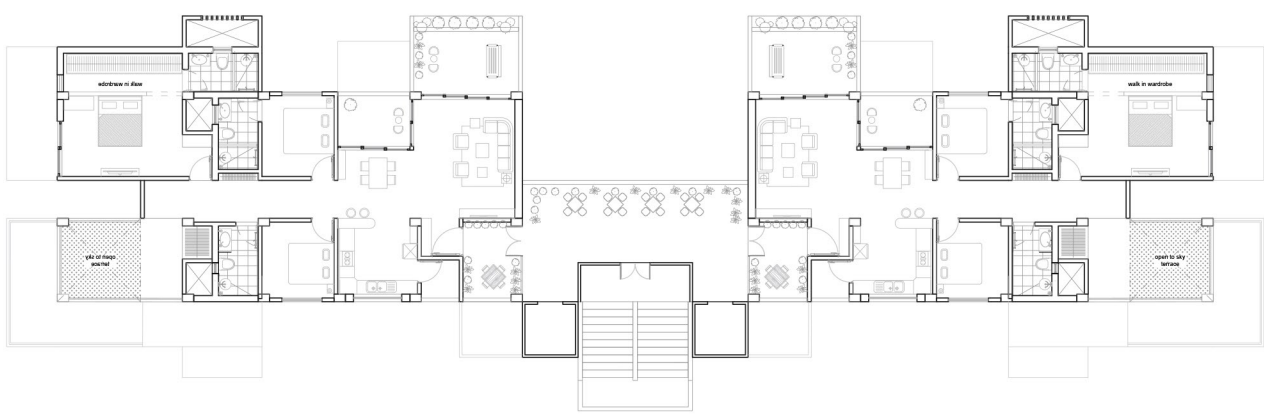


FIFTH FLOOR PLAN

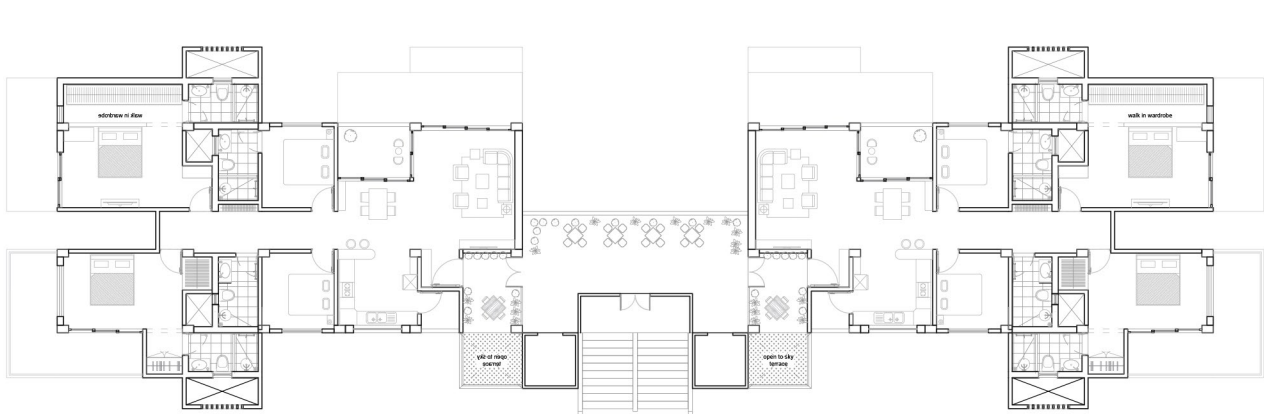


FOURTH FLOOR PLAN

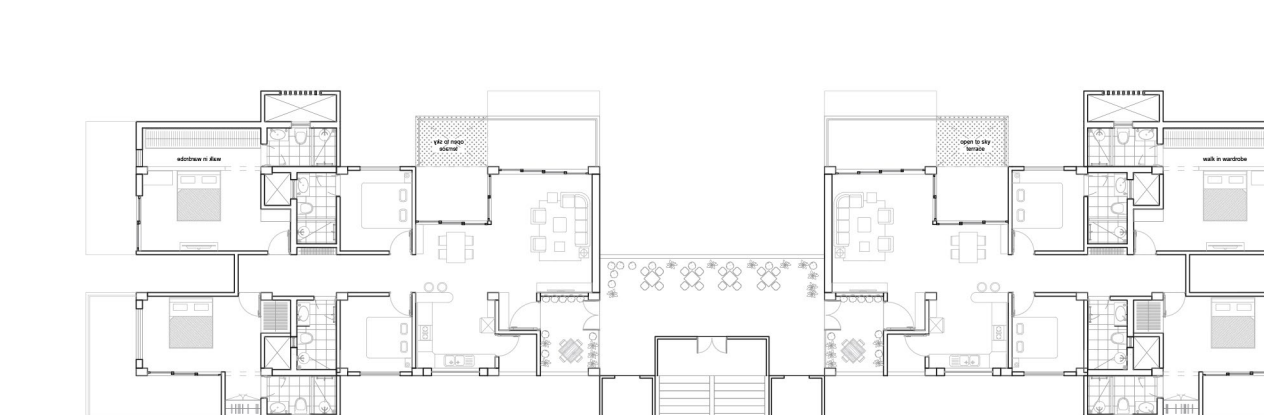


THIRD FLOOR PLAN

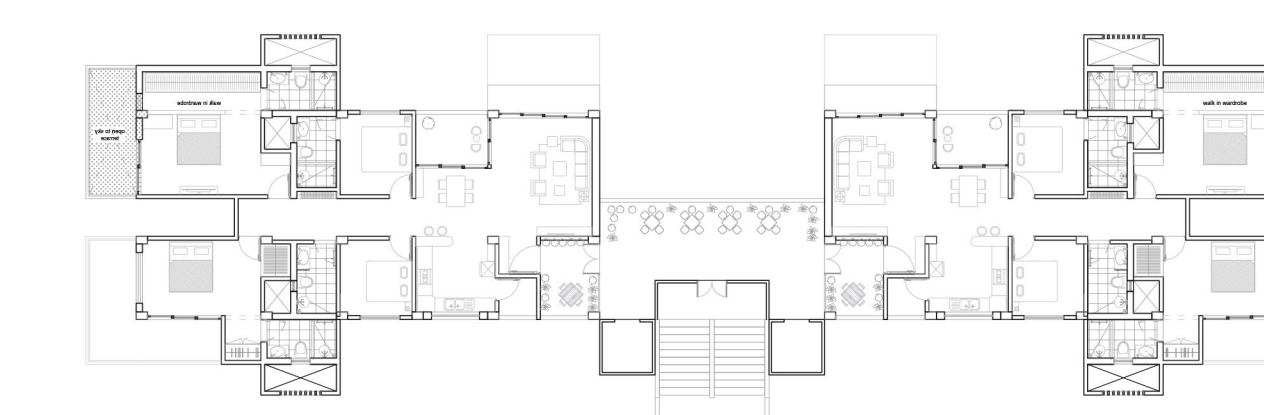


SECOND FLOOR PLAN

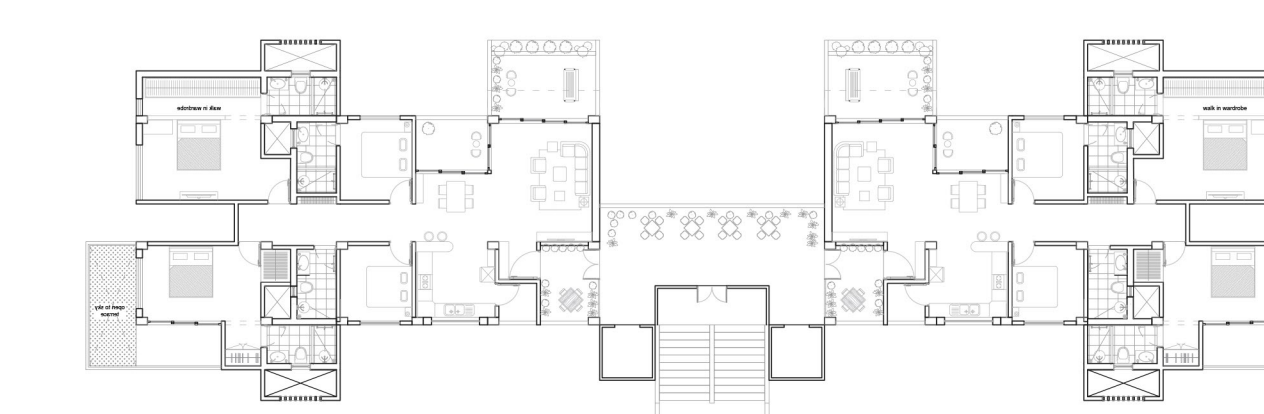


FIRST FLOOR PLAN

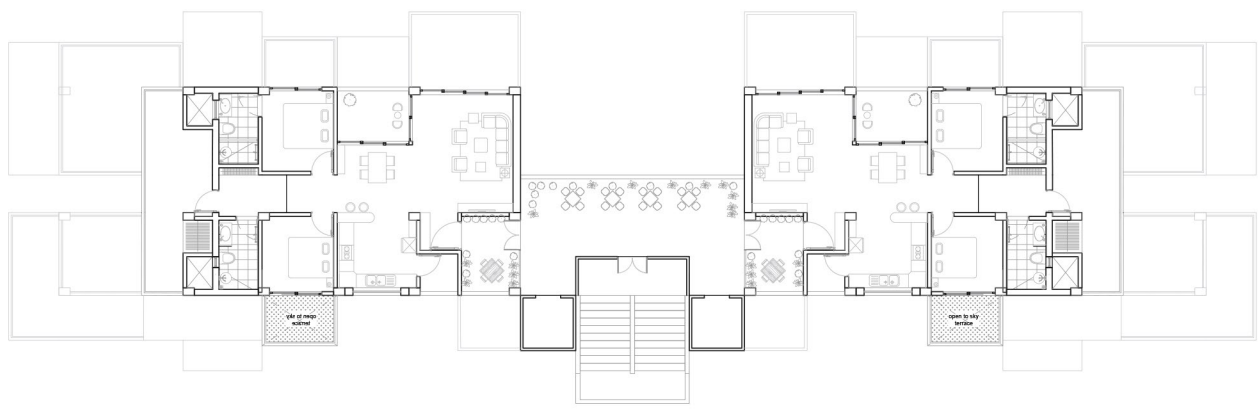

TWELTH FLOOR PLAN

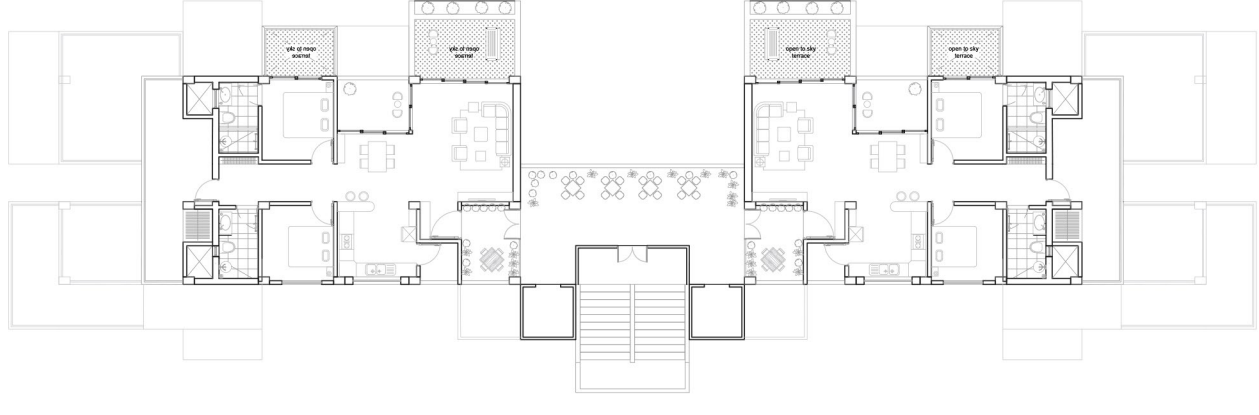

ELEVNTH FLOOR PLAN

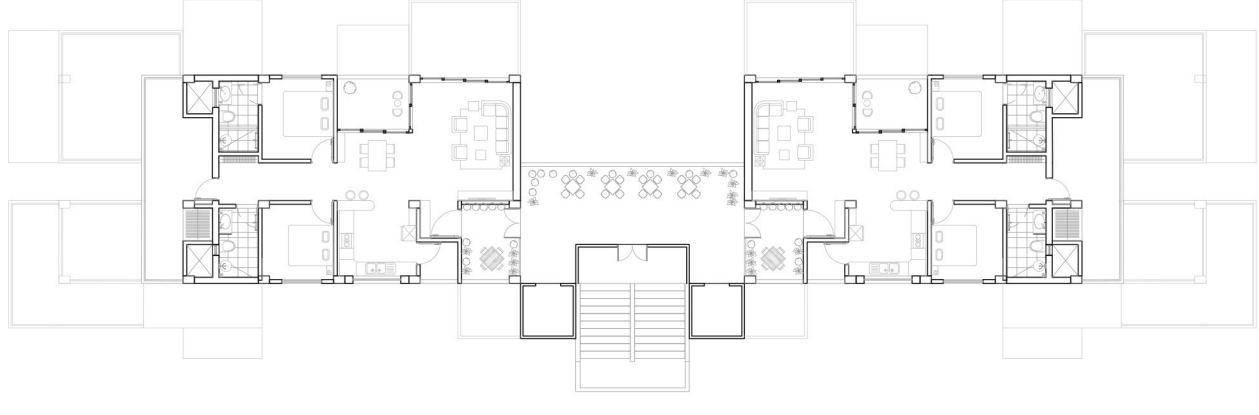


TENTH FLOOR PLAN



2 BHK UNIT 12 TH FLOOR



3 BHK UNIT 5 TH FLOOR

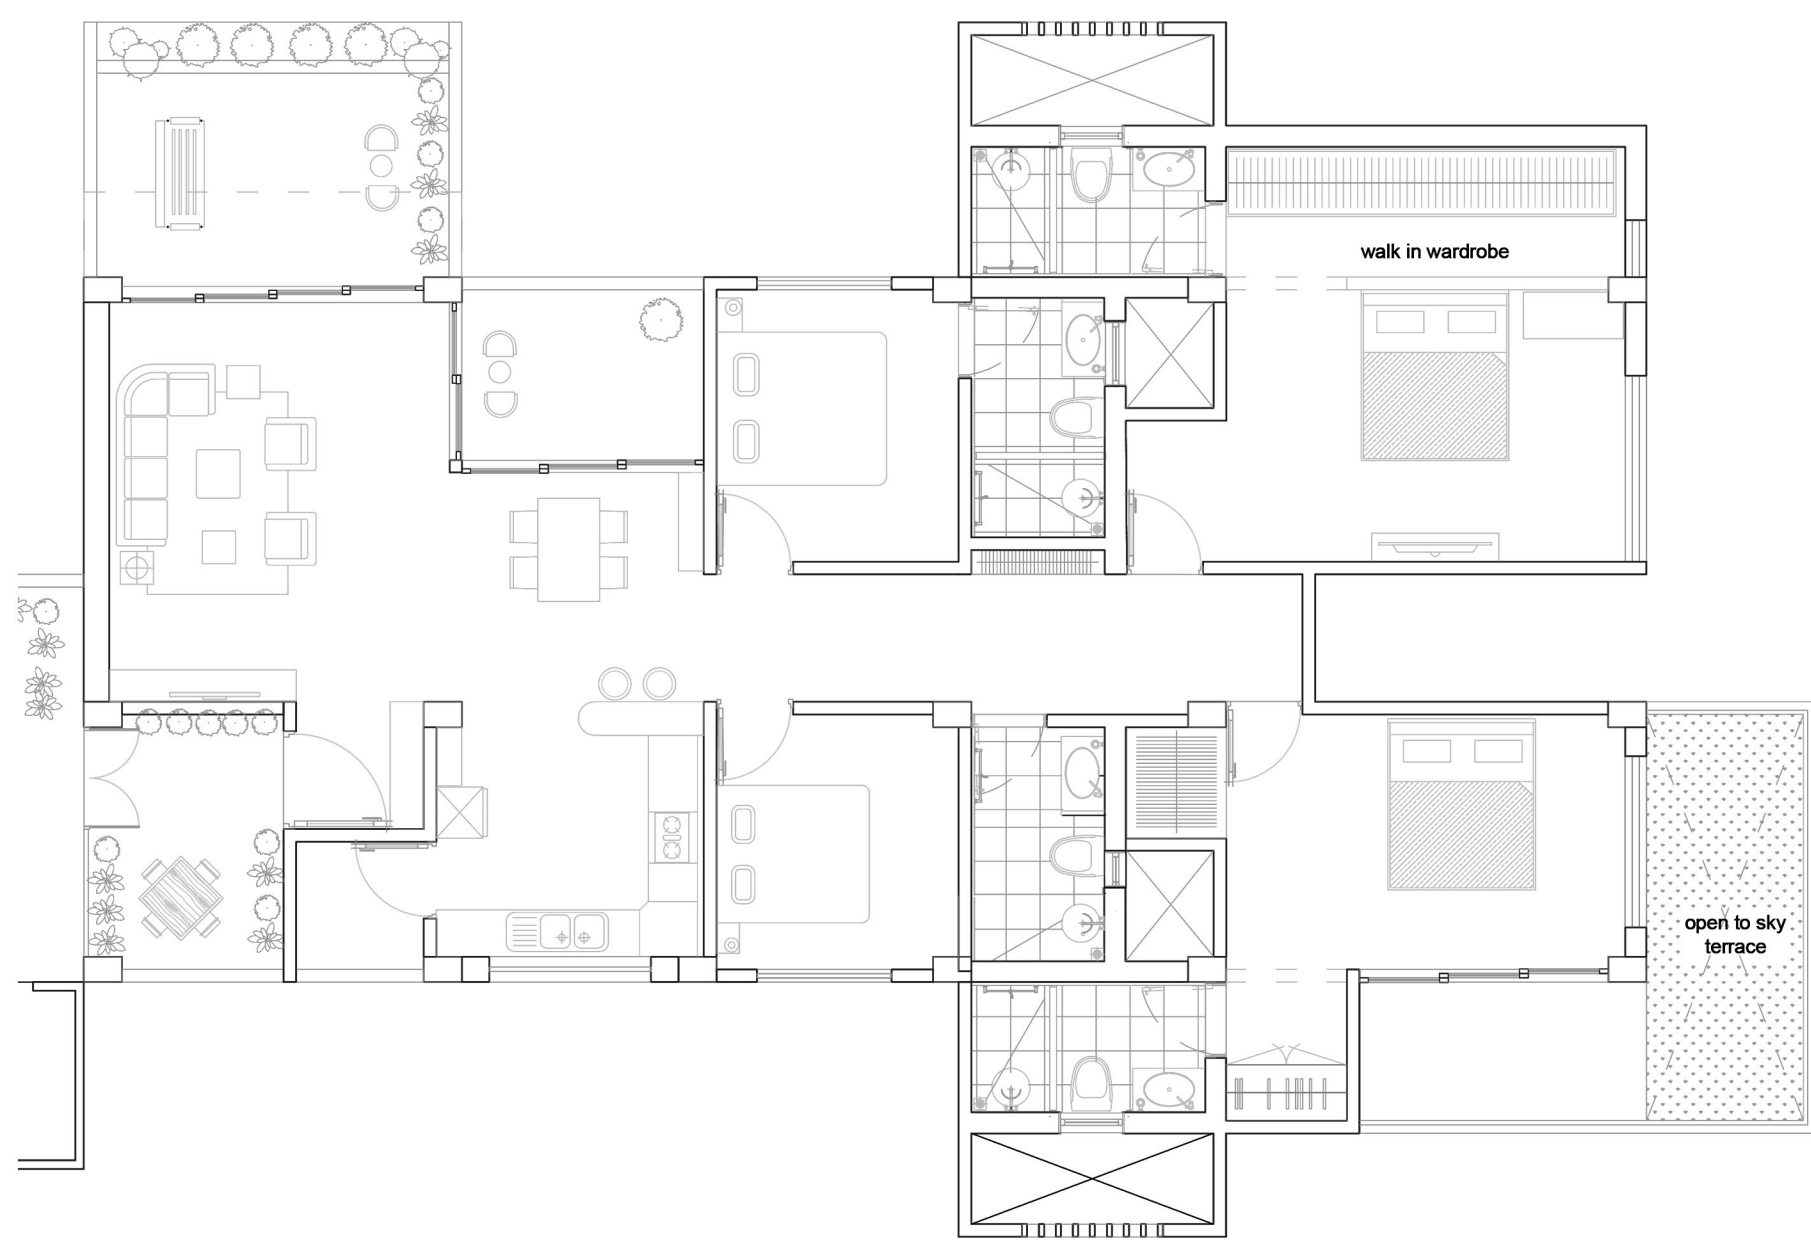

4 BHK UNIT 1 ST FLOOR

