
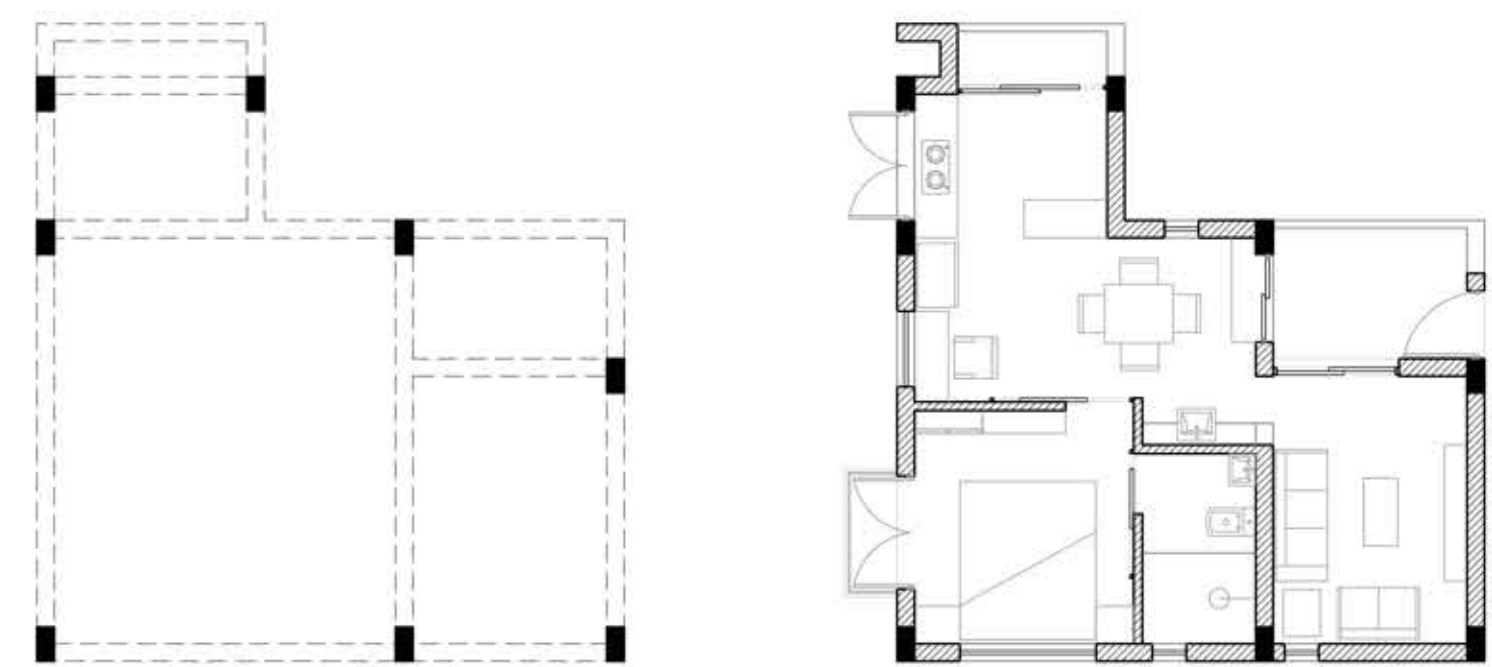
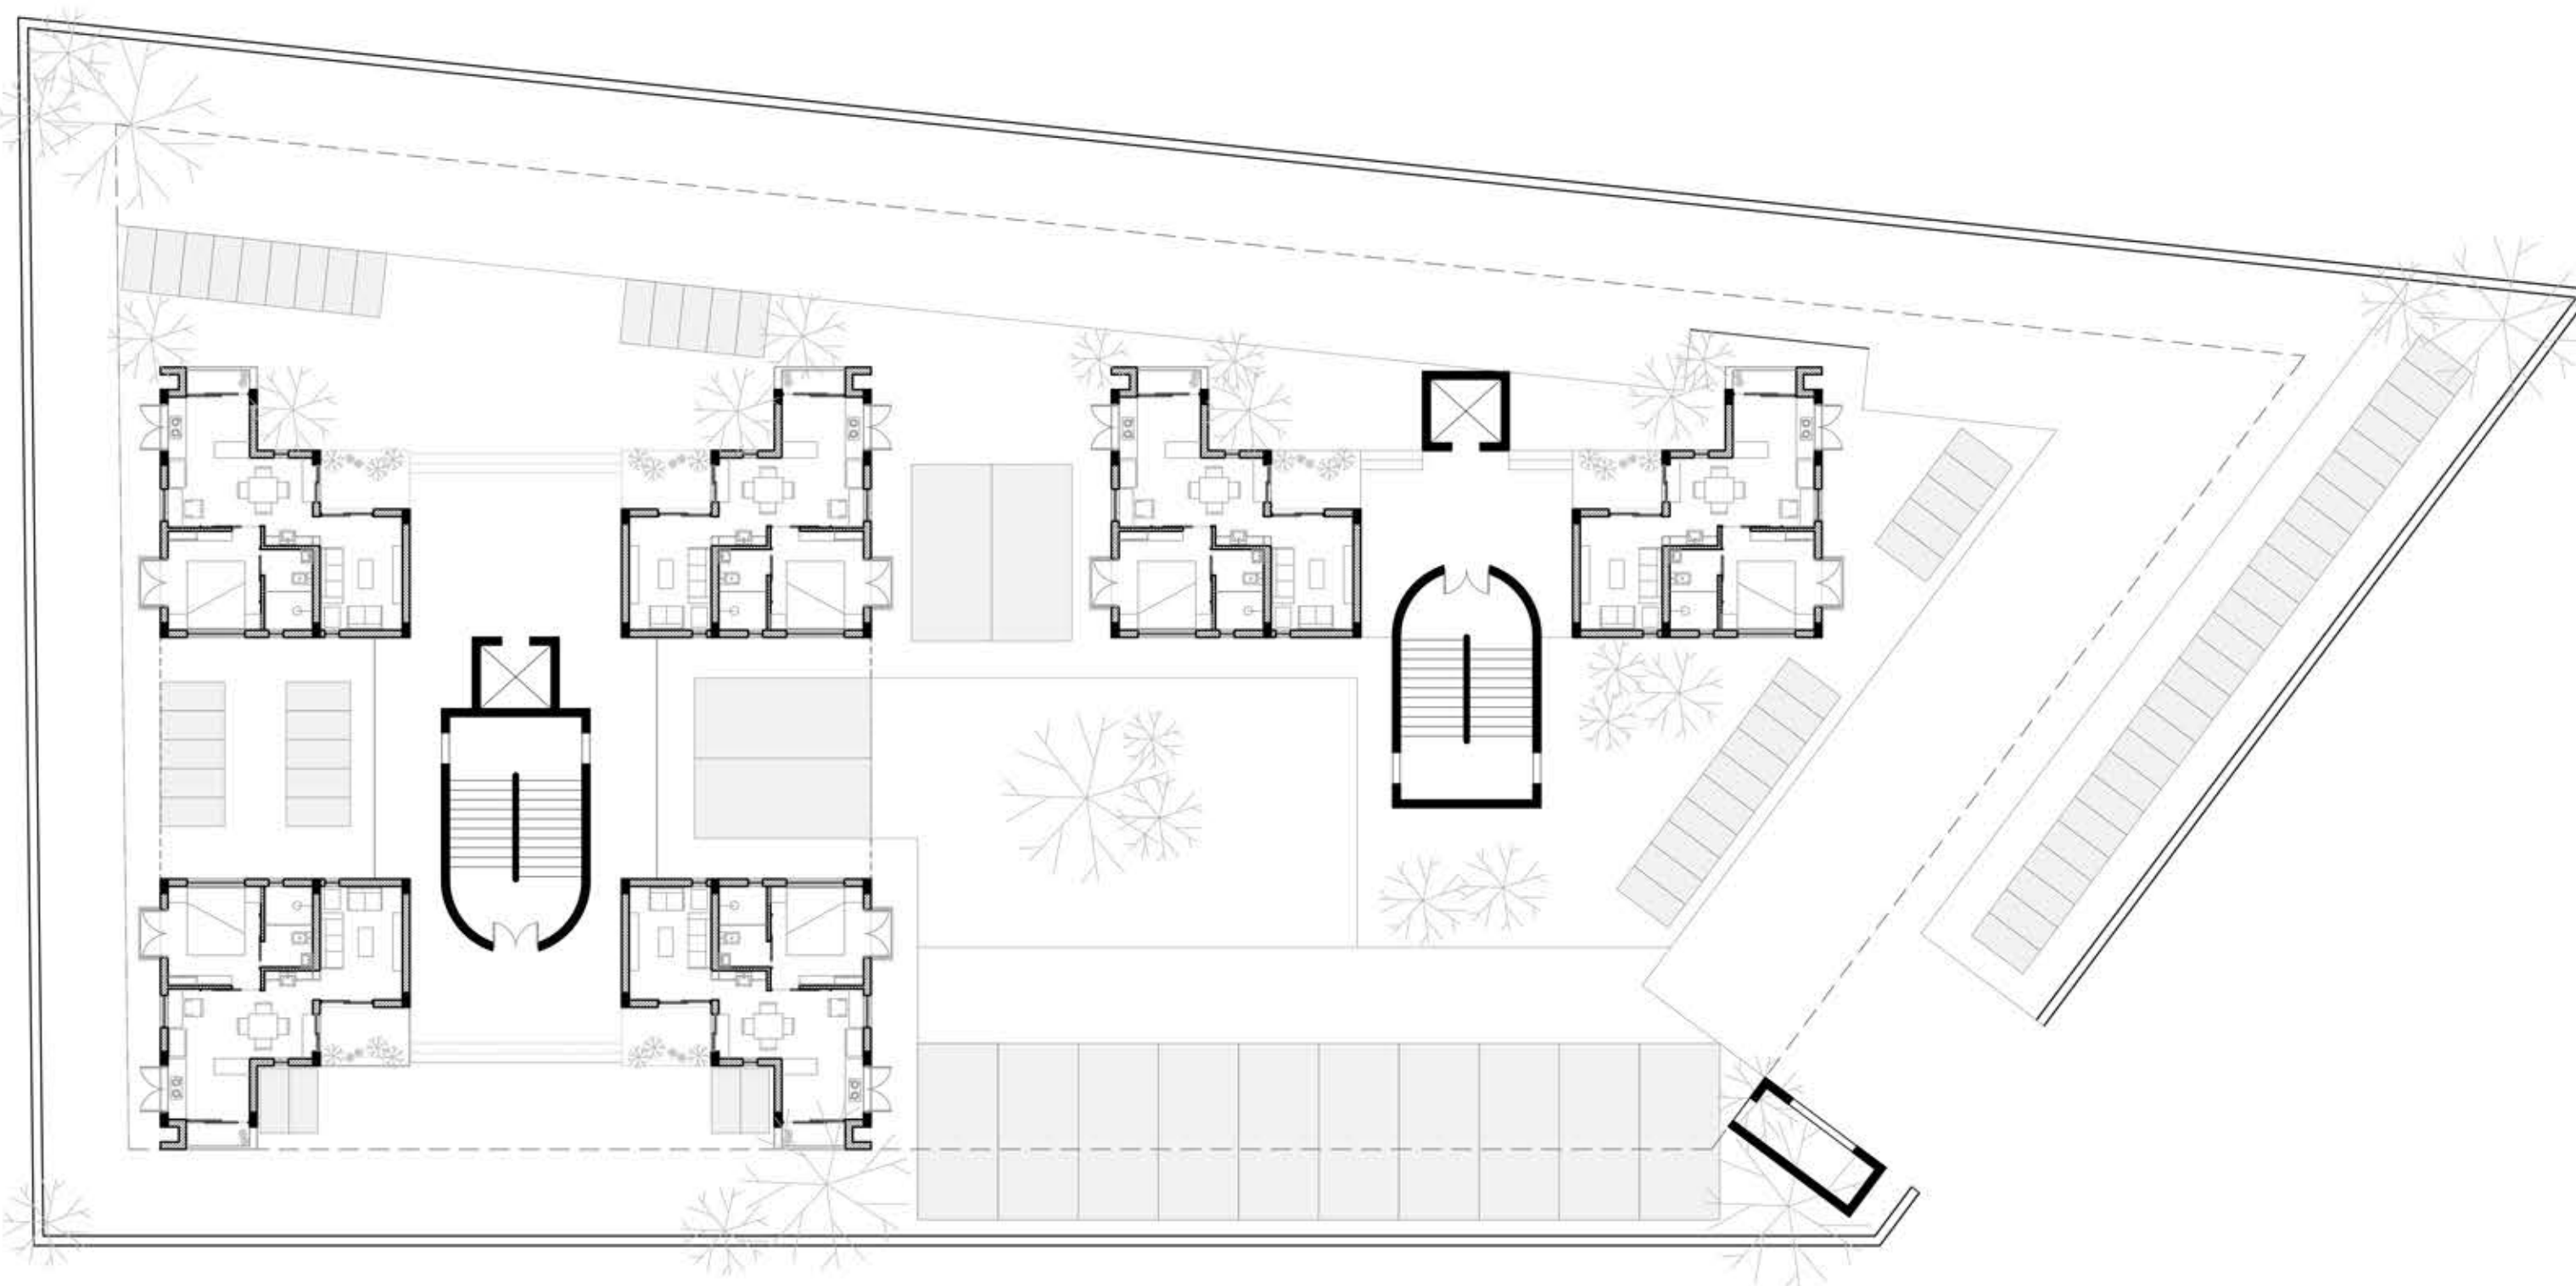
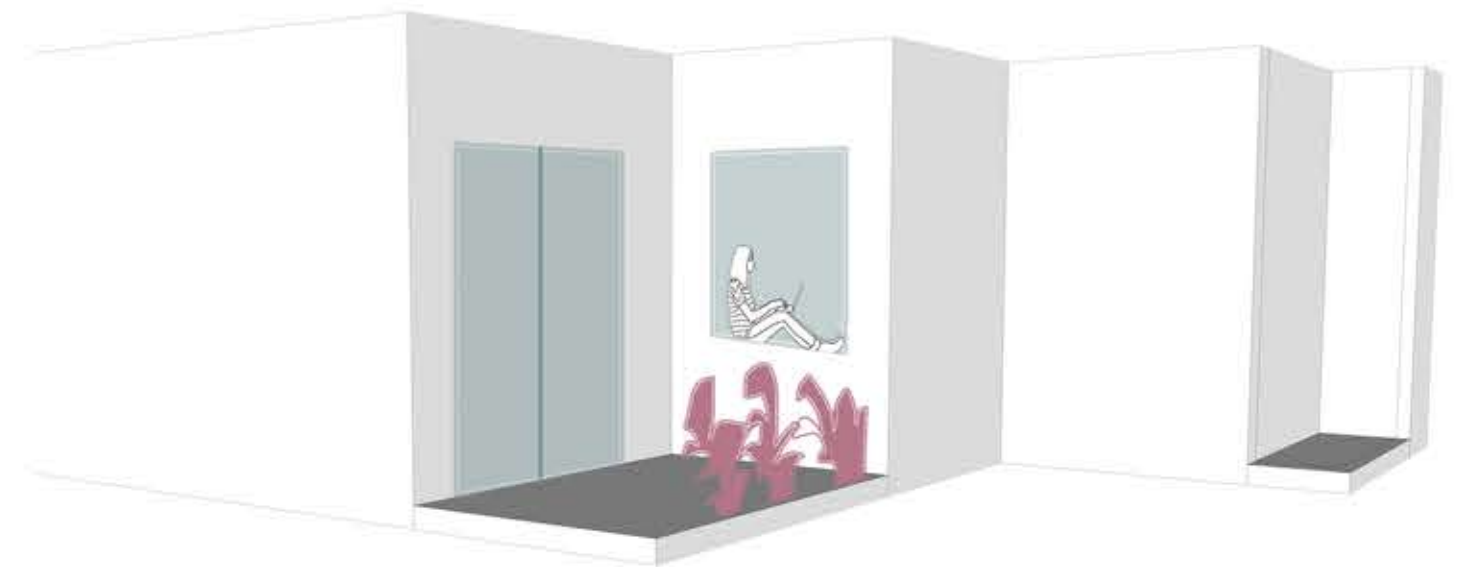


Constant relation of inside and outside

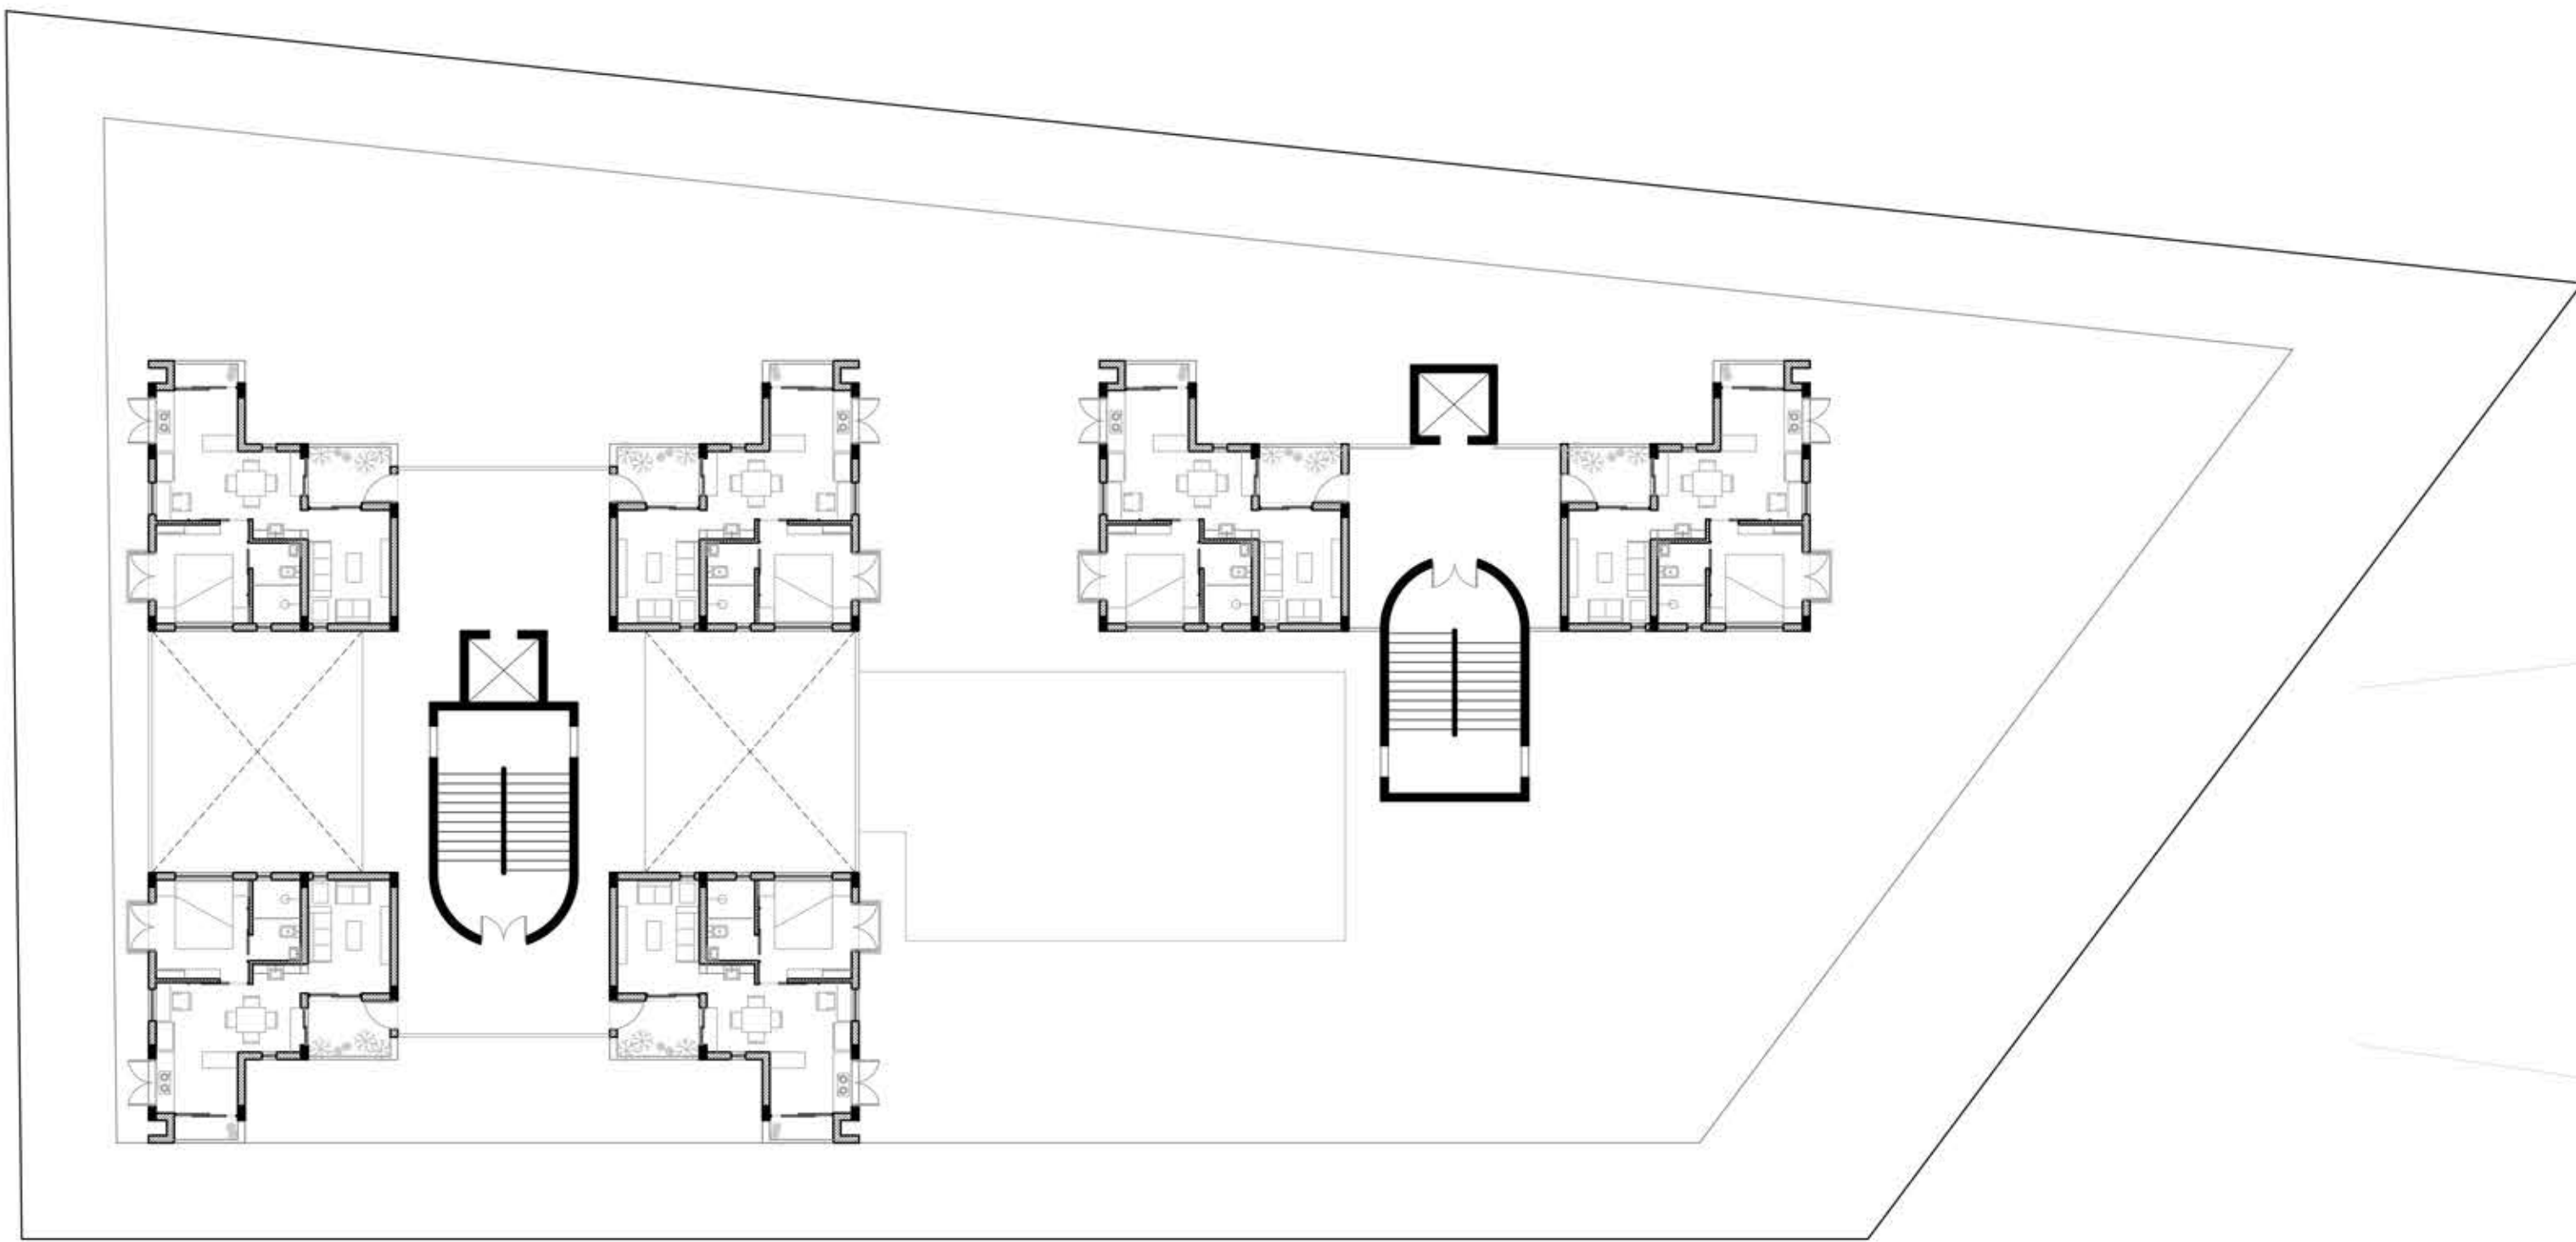

Site Area = 2390 sq. m.  
Permissible FSI = 2868 sq.m.  
Common Plot area = 239 sq.m.  
Internal Road width = 6 m

No of Blocks = 2  
Total Units = 46  
Area of 1 Unit = 52.7 sq.m.  
Area of lobby included in FSI:  
Block A = 49.65 sq.m.  
Block B = 0 sq.m.  
Total FSI used = 2822 sq.m.

Super Built-up = 61.3 sq.m.  
RERA Carpet Area = 46 sq.m.  
Carpet Area = 44.5 sq.m.