


CONCEPTUAL DIAGRAMME

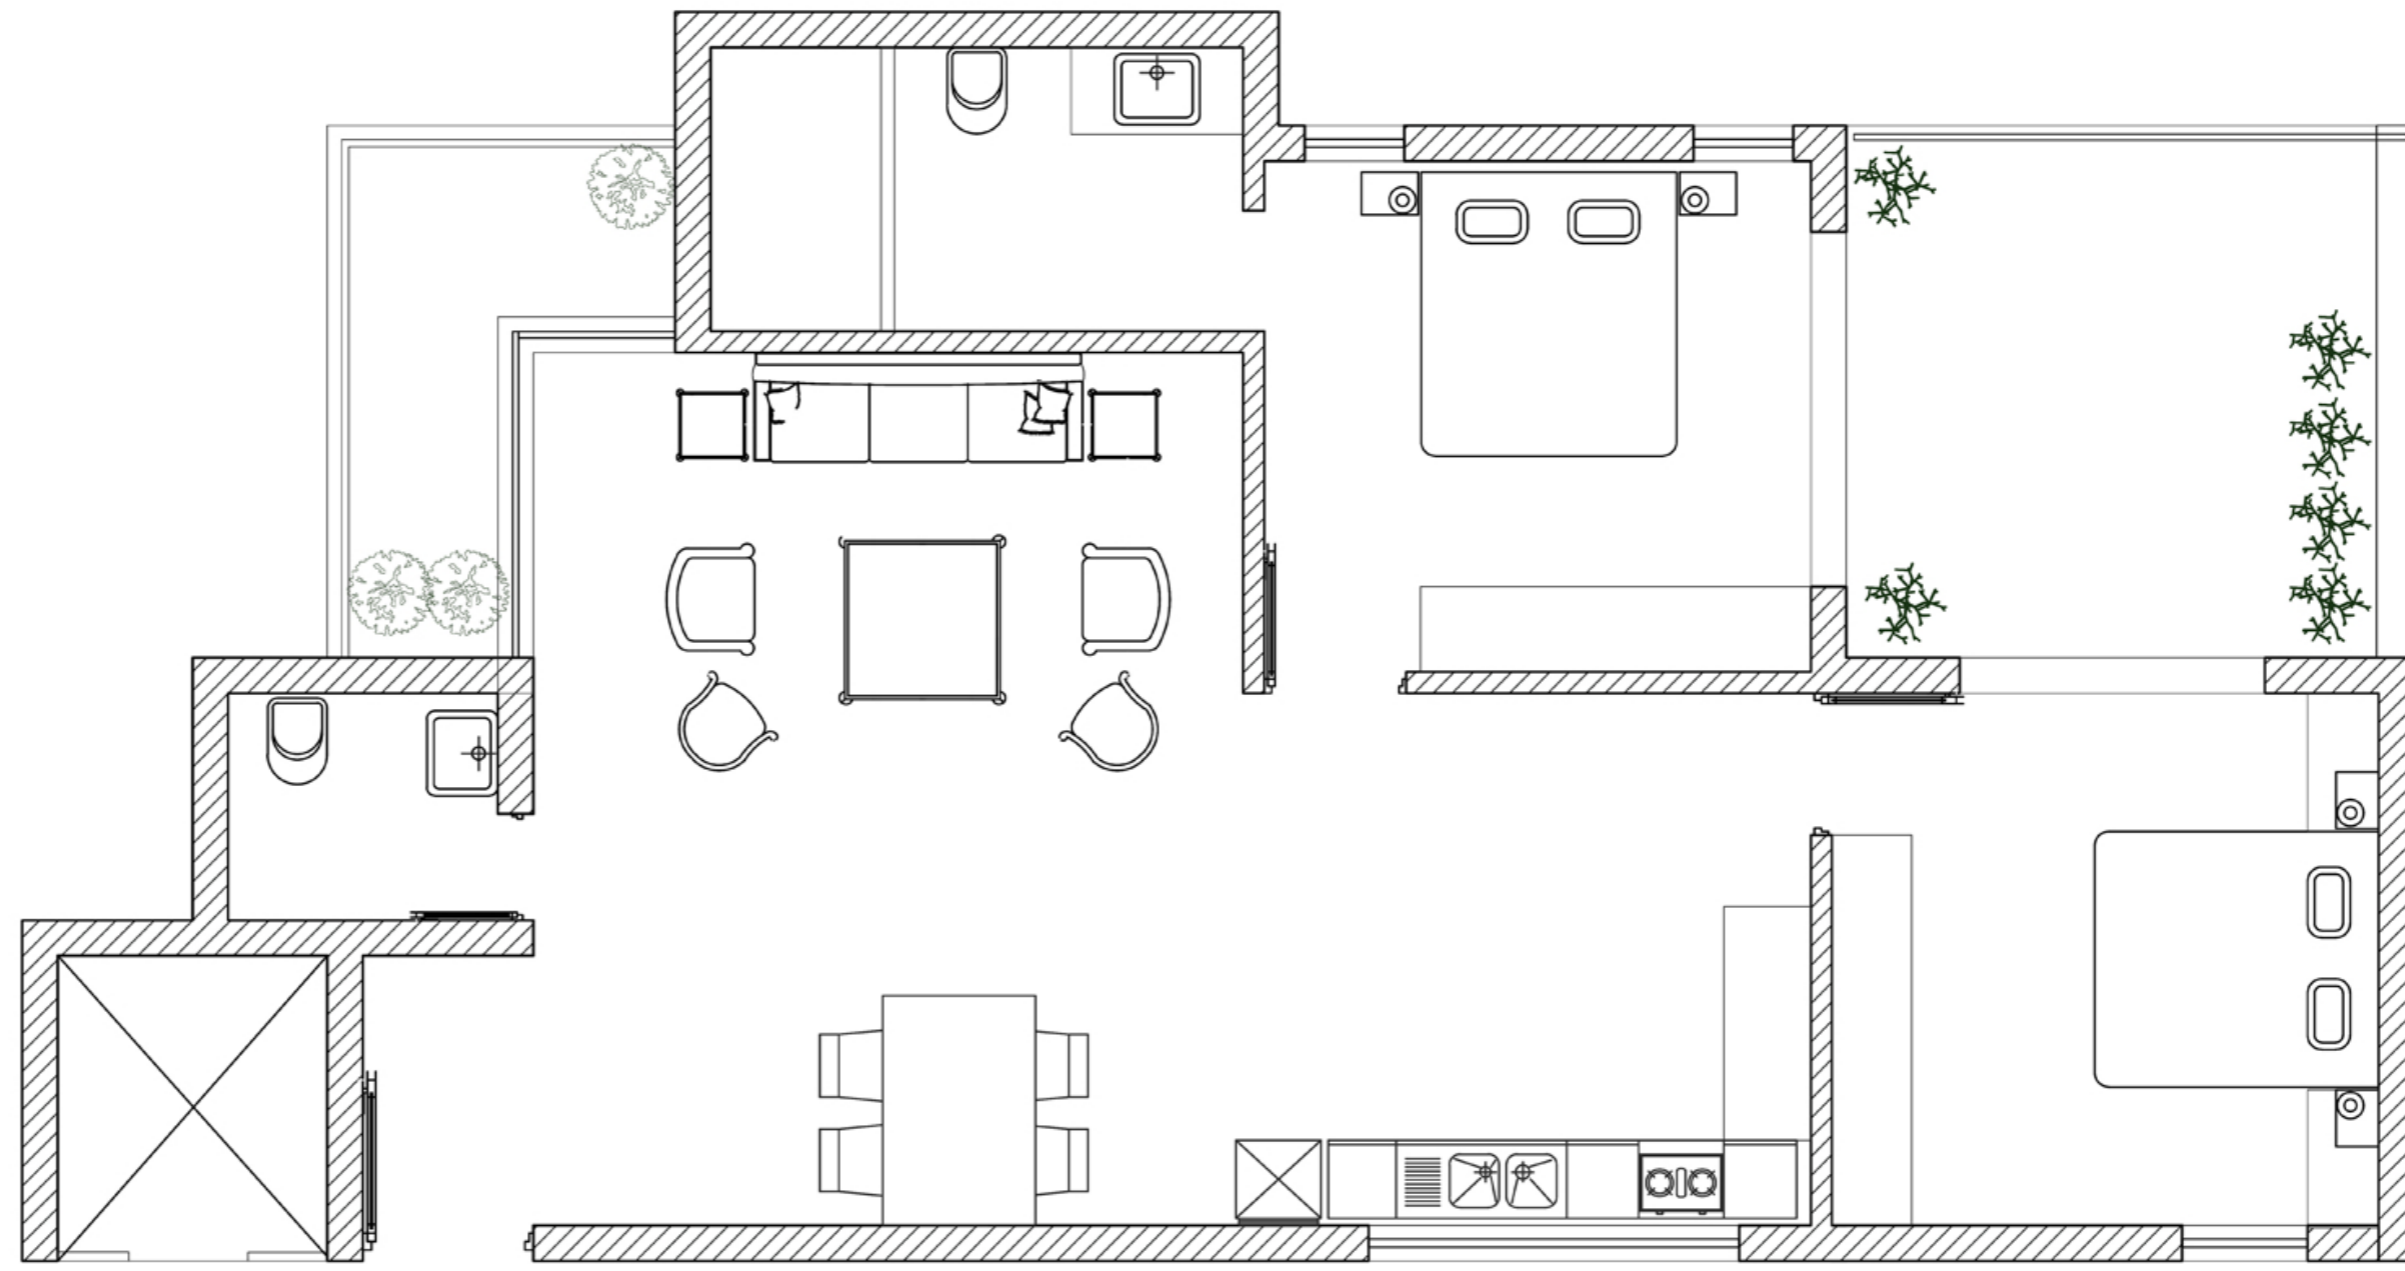

UNIT PLAN


2 BHK UNITS

1 UNIT = 126 SQ MT
TOTAL 140 UNITS


BLOCK 1
12 FLOORS
1 FLOOR 8 UNITS
96 UNITS
1 FLOOR 1030SQ MT

BLOCK 2
11 FLOORS
1 FLOOR 4 UNITS
44 UNITS
1 FLOOR 515 SQMT


TOTAL
BUILTUP=18025
SQMT

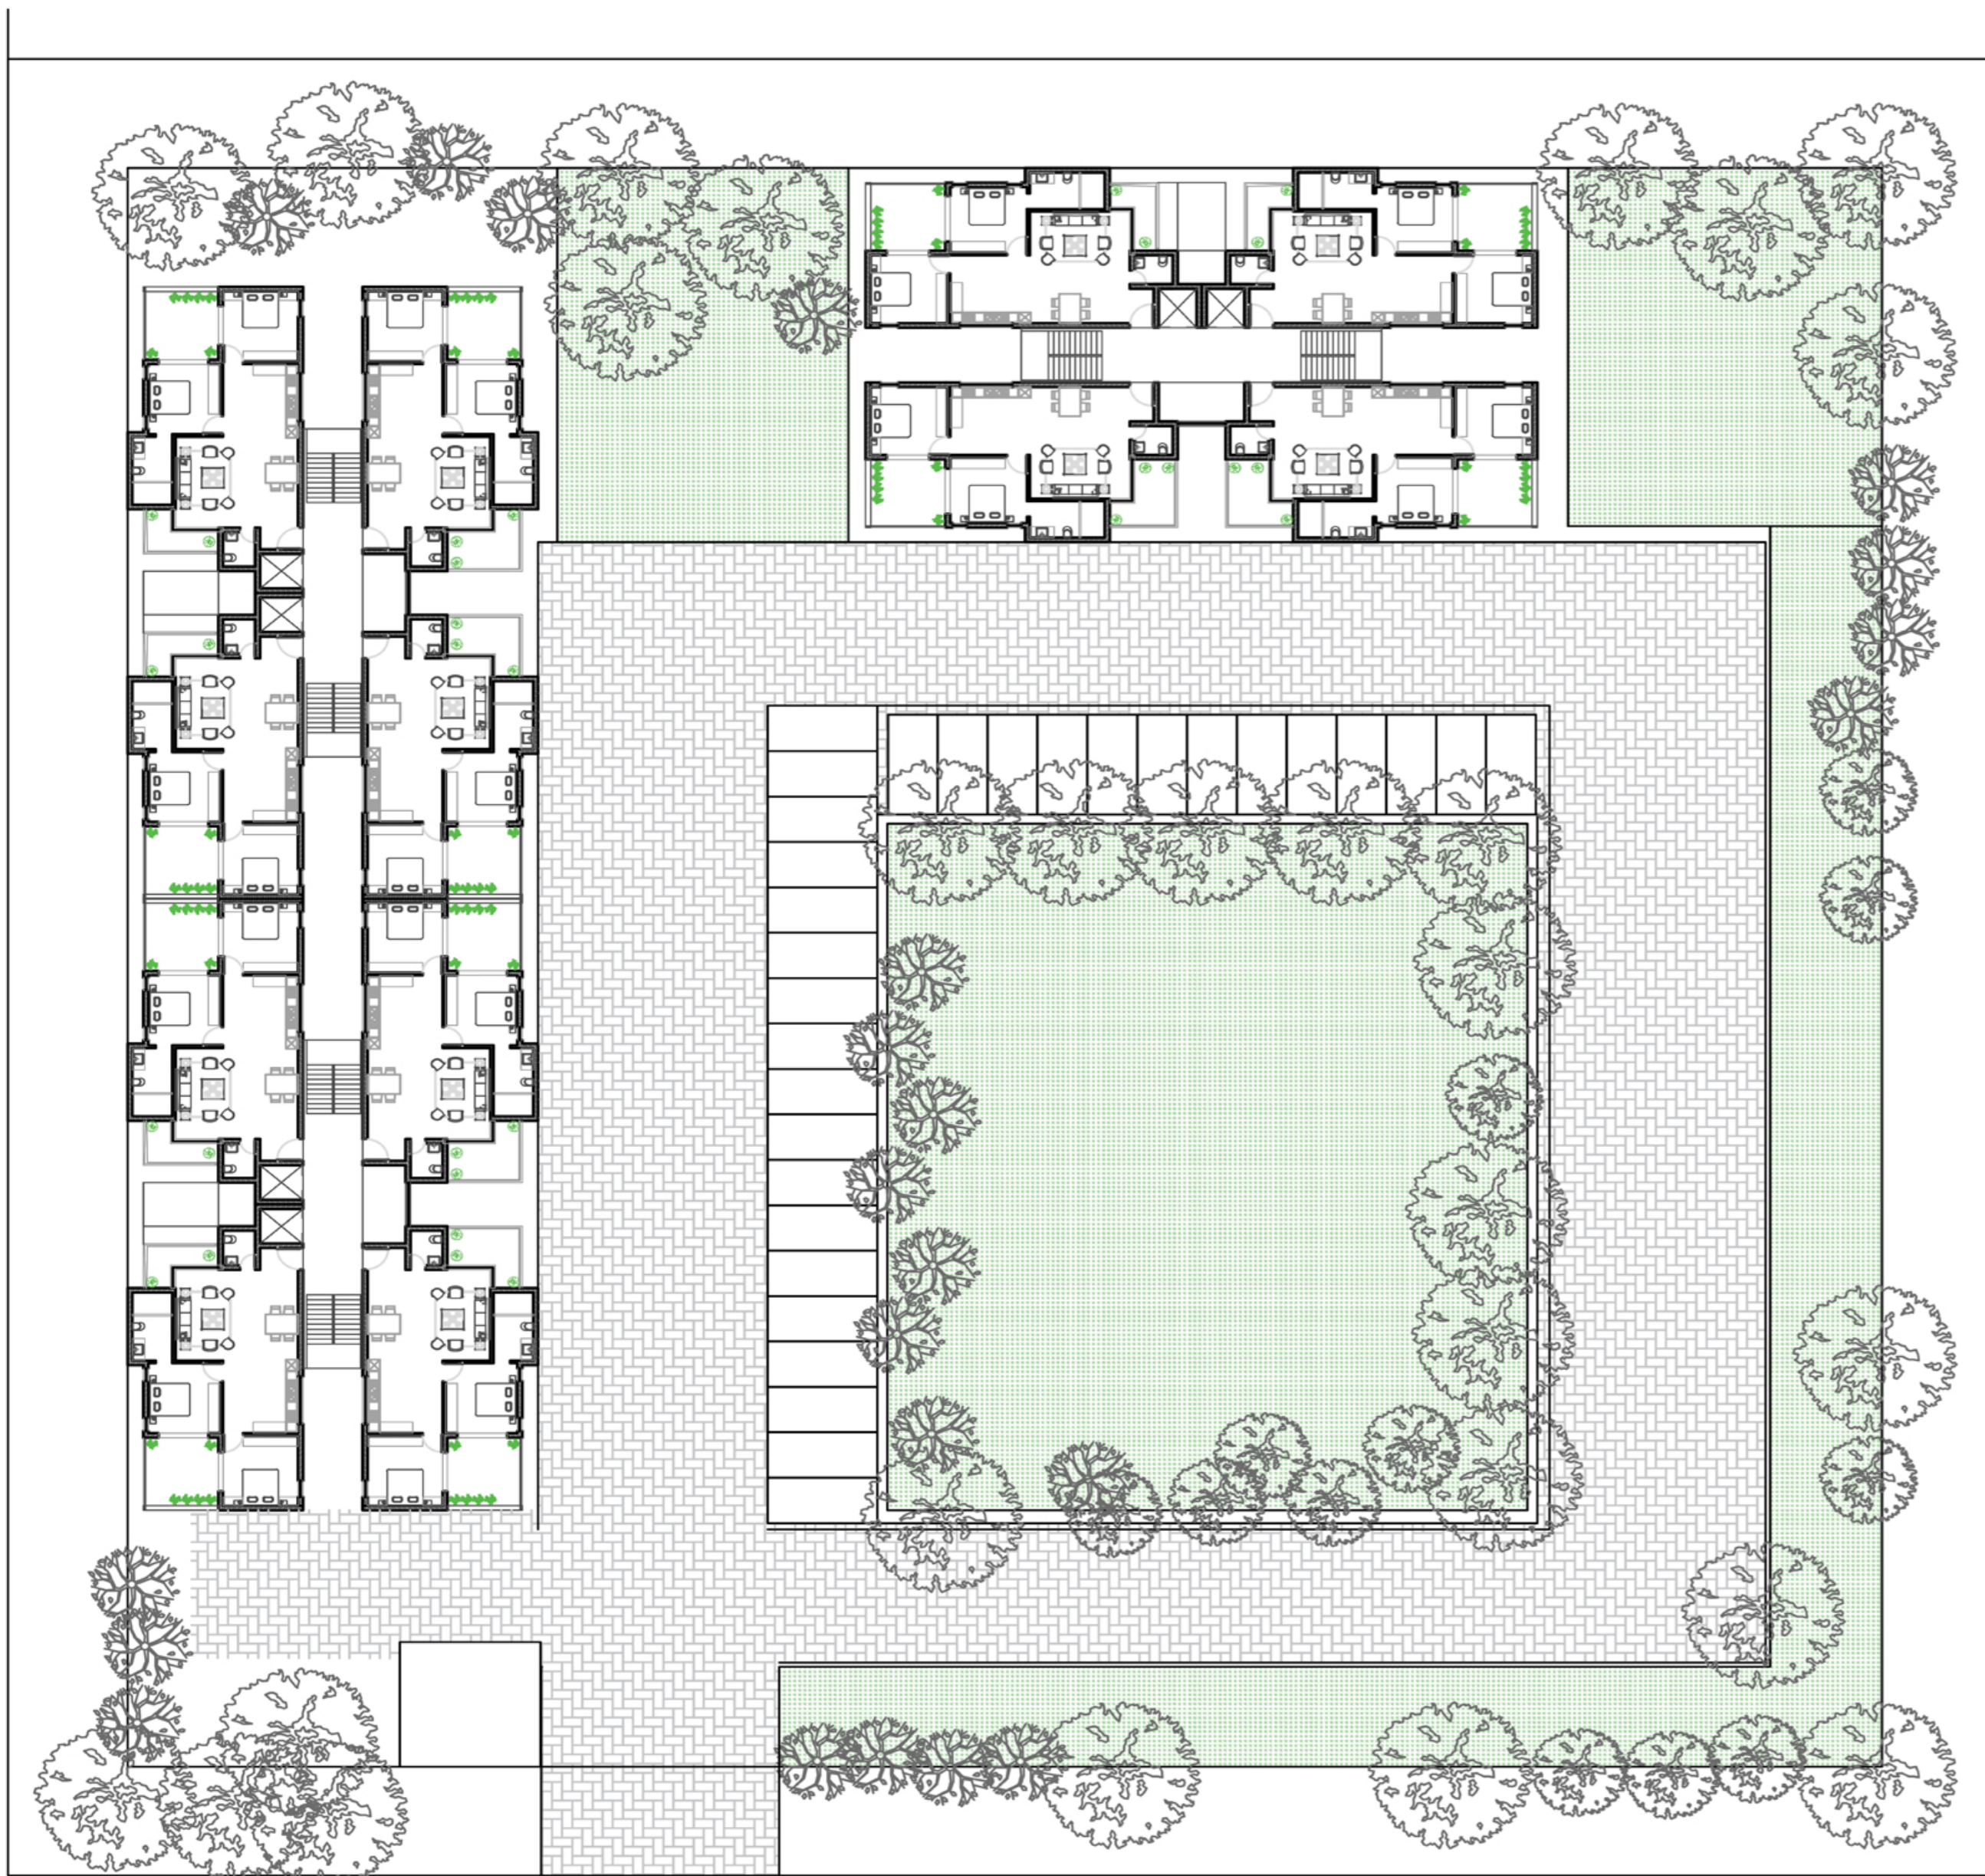

SITE PLAN

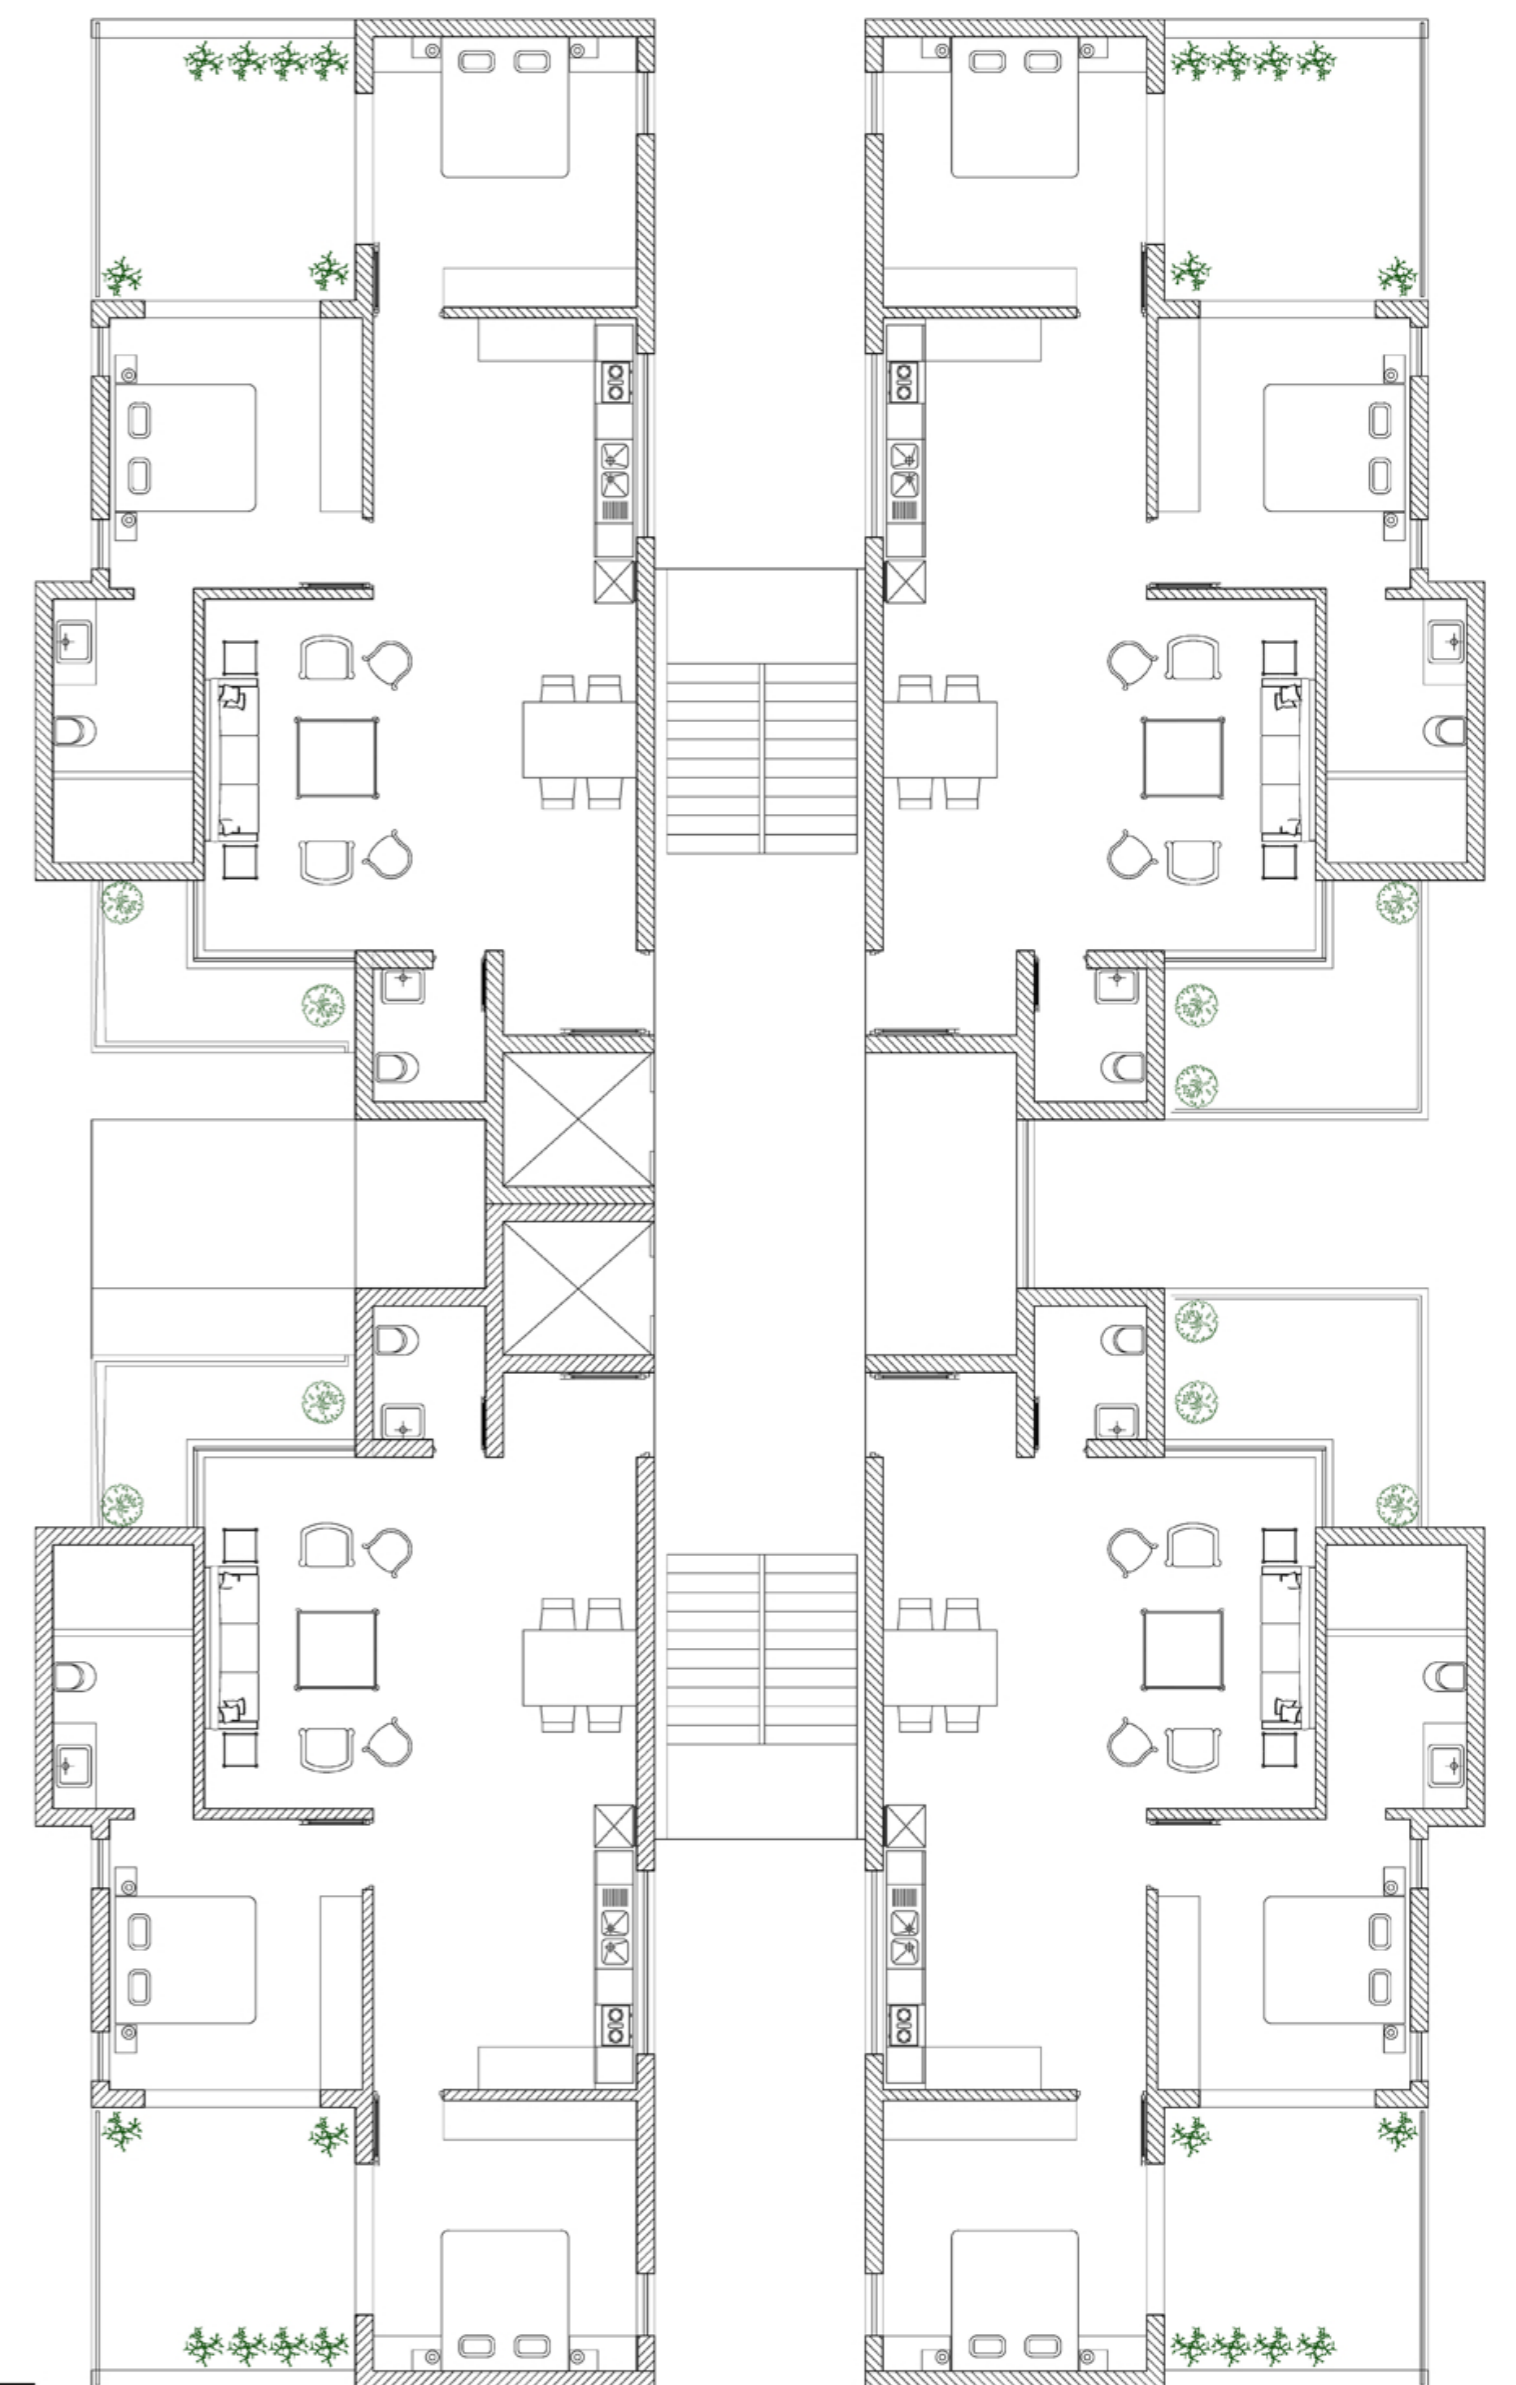

CLUSTER PLAN

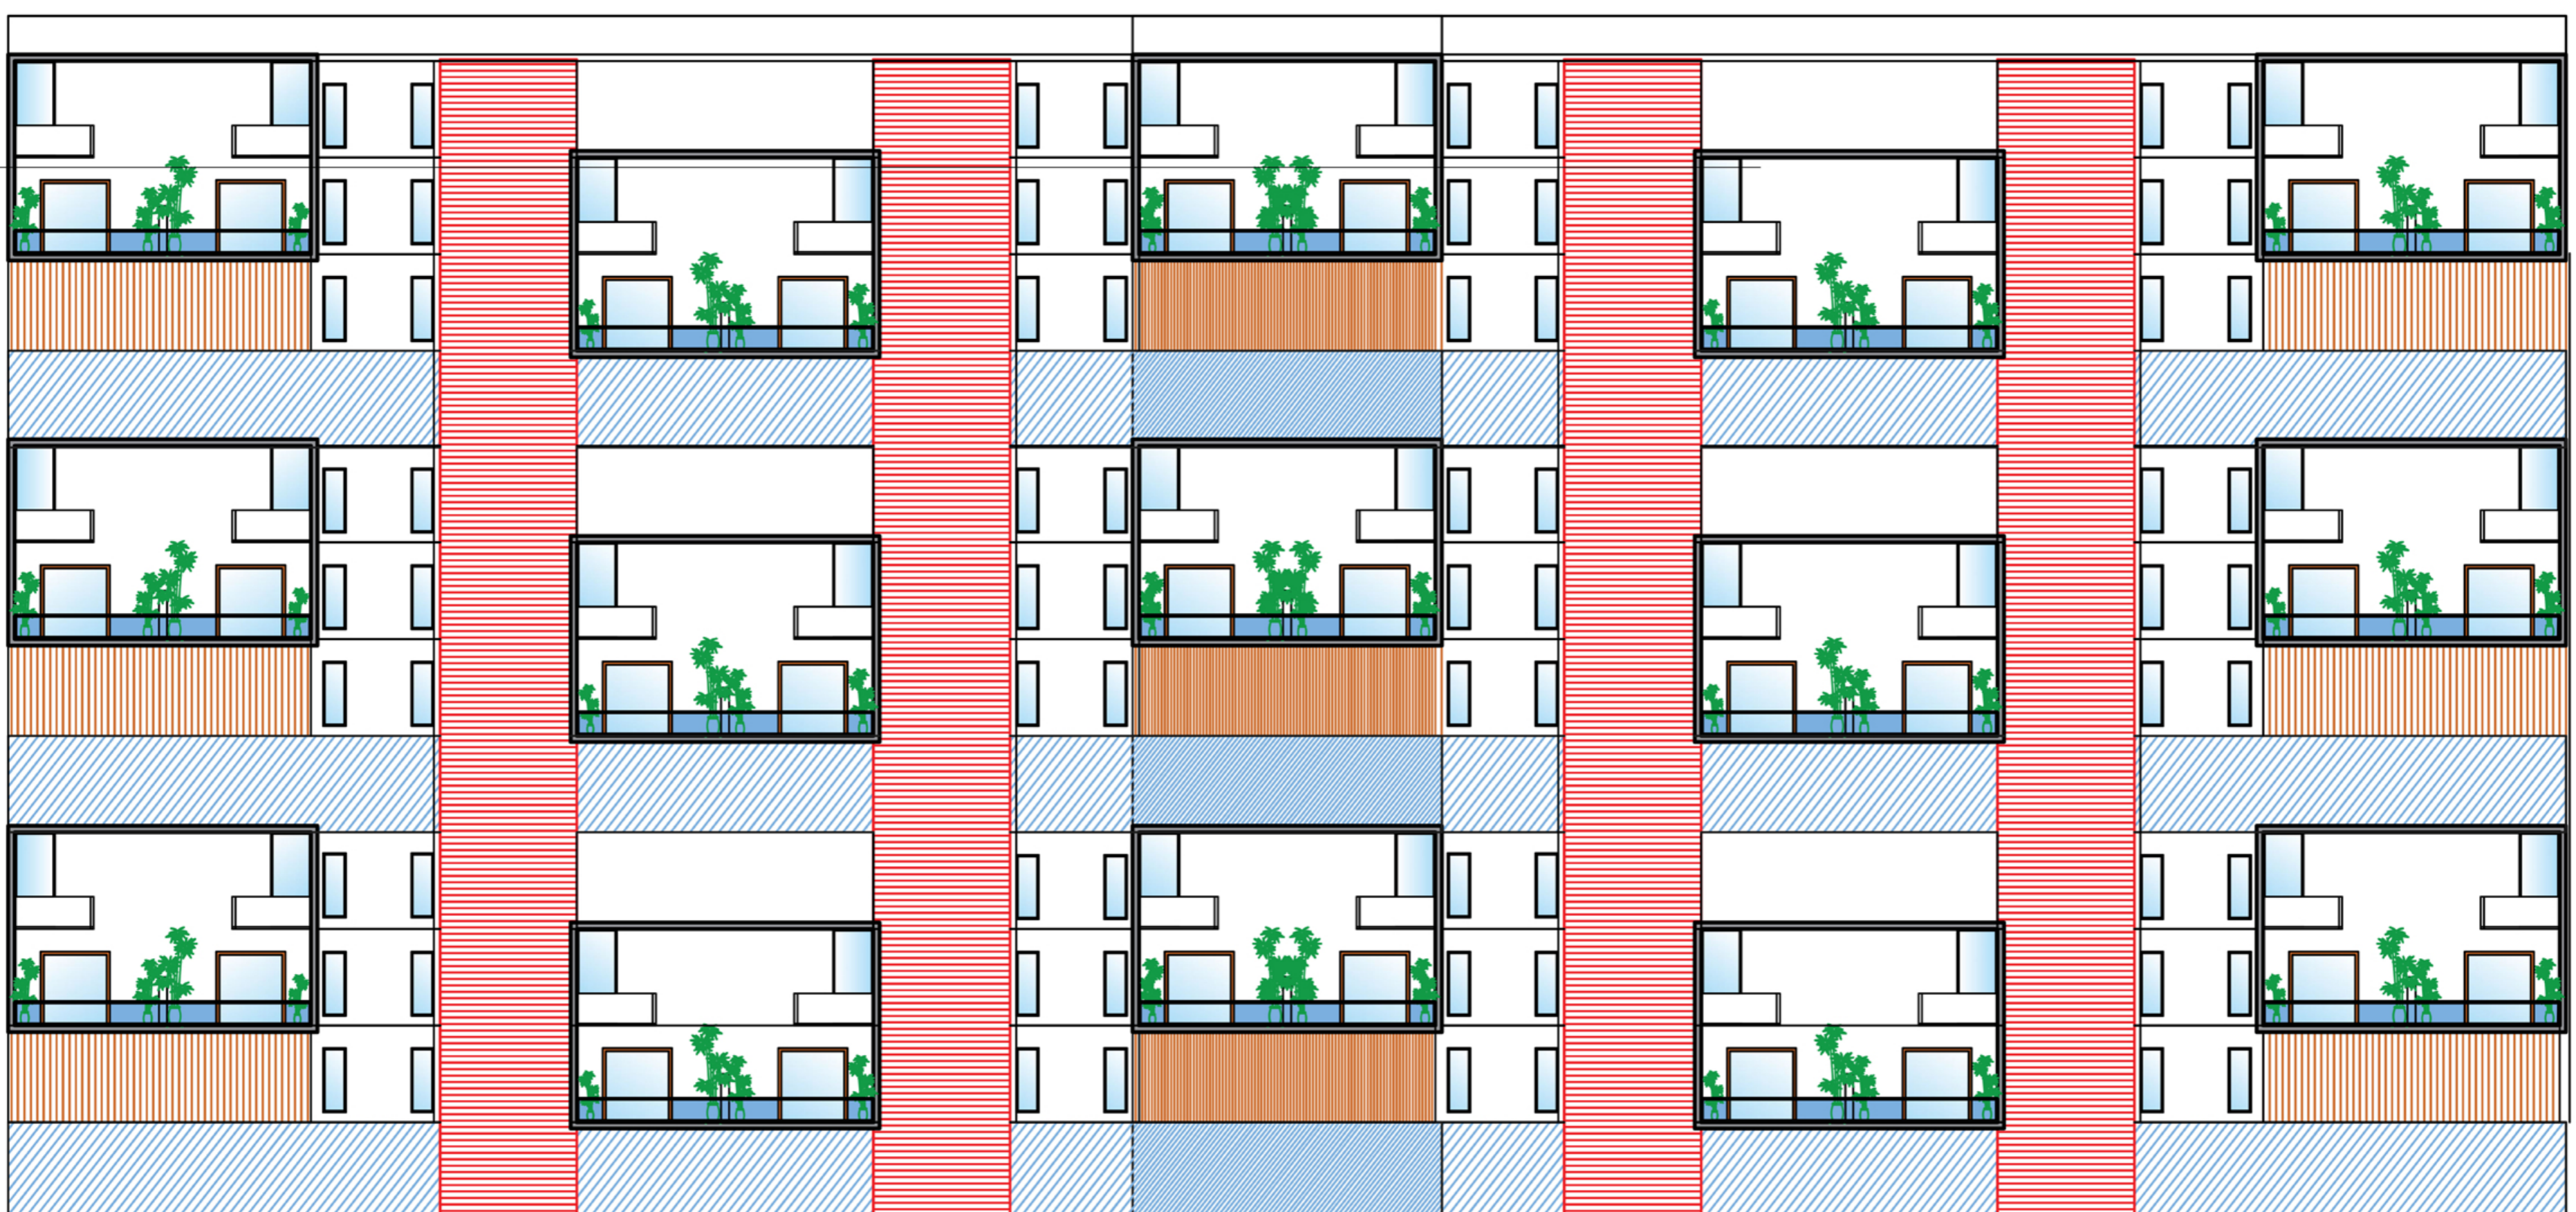

ELEVATION