


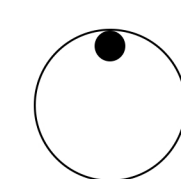
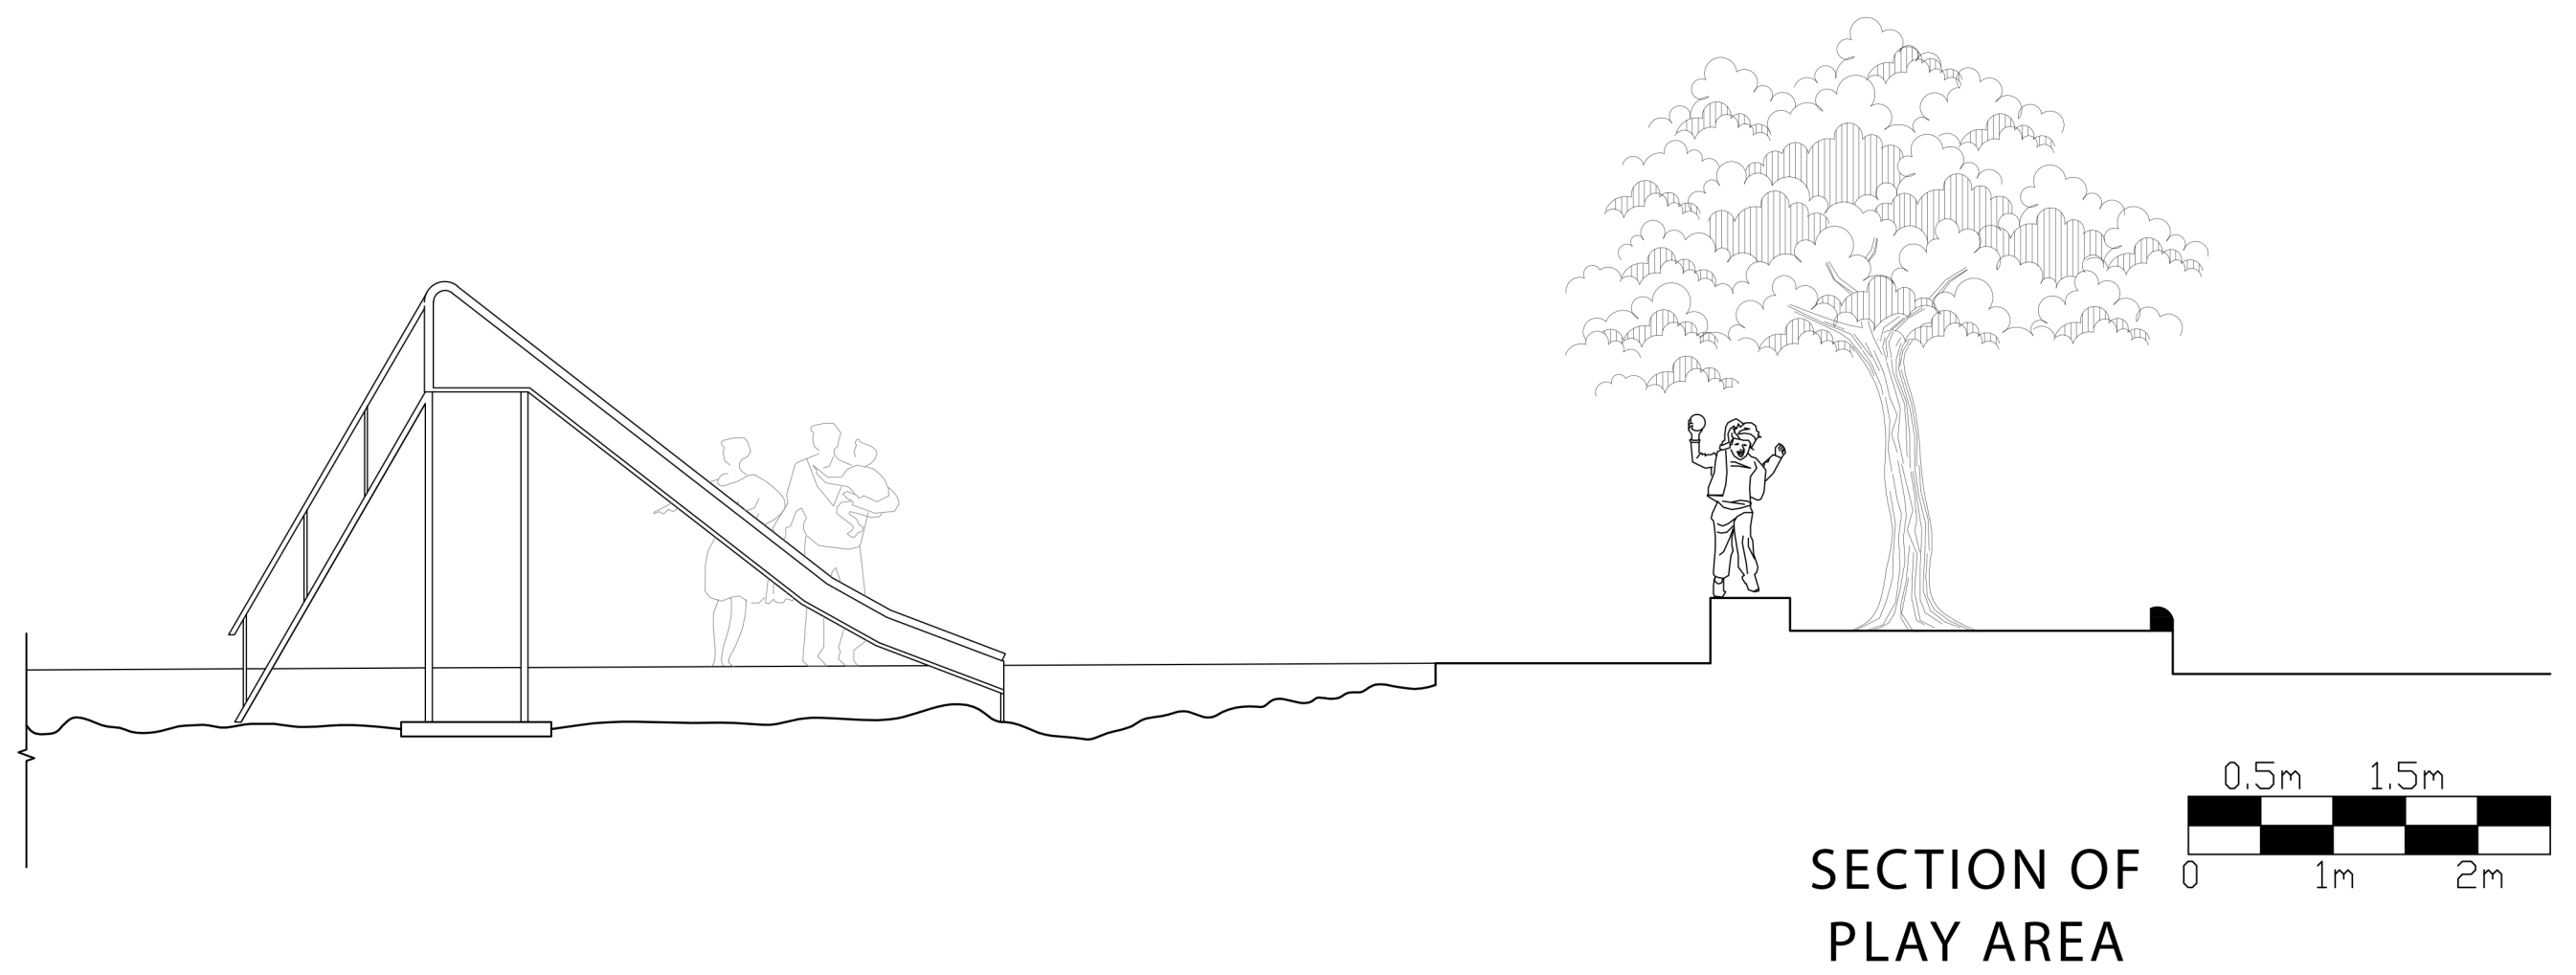


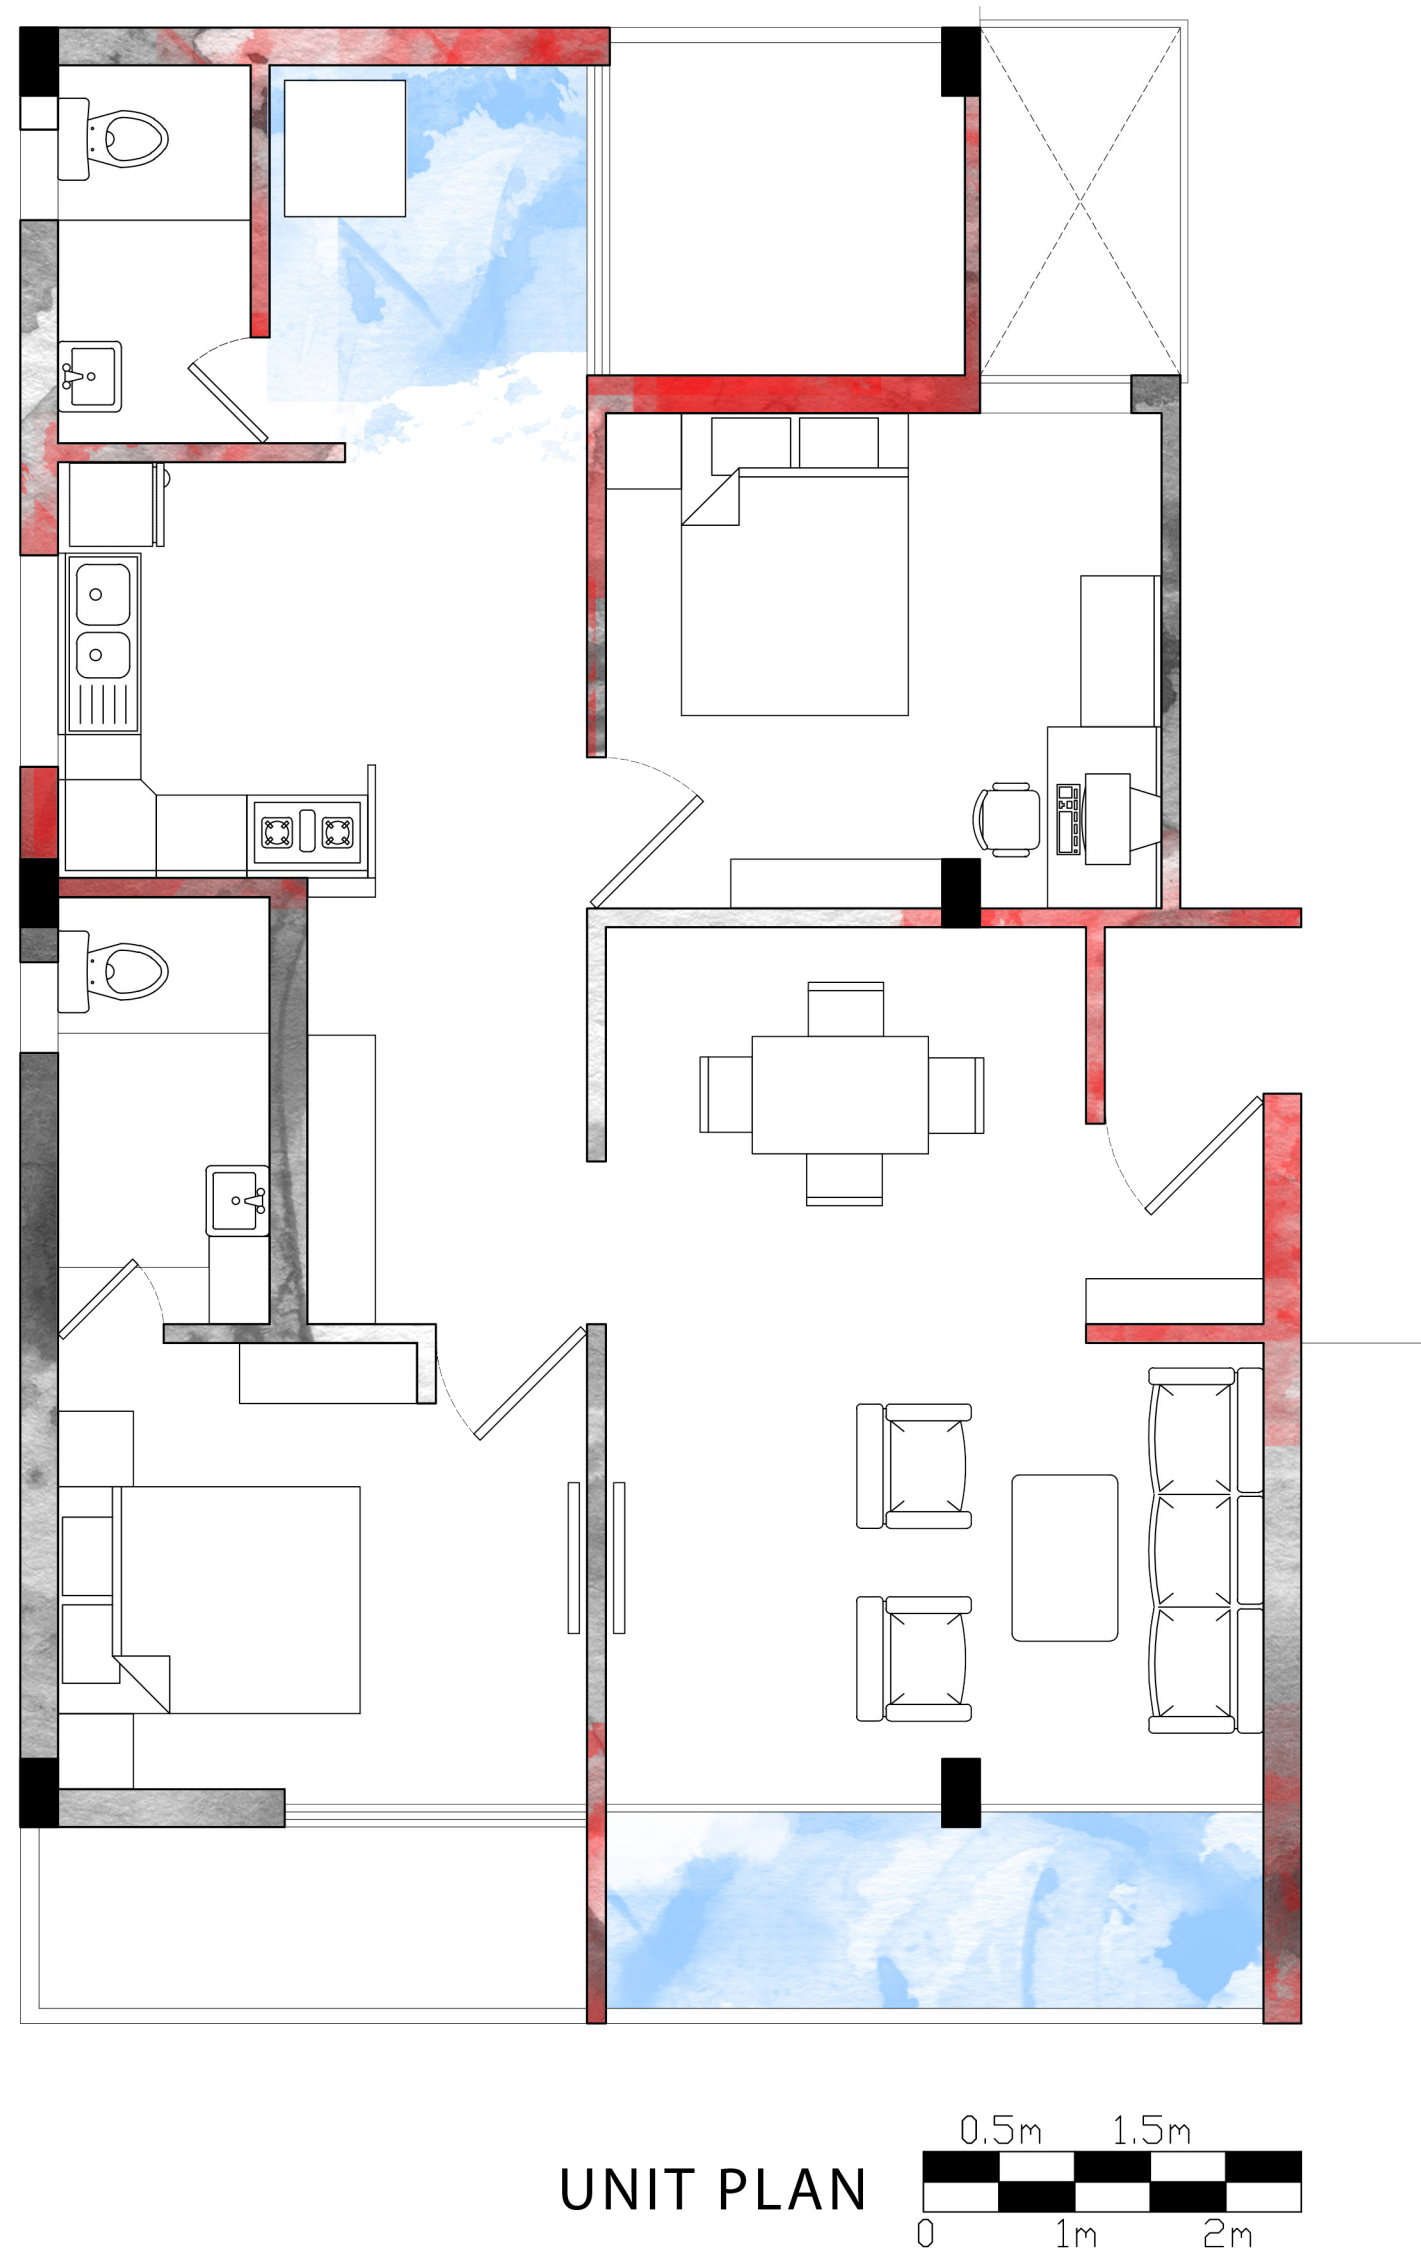


DESIGN INTENT: SECRET SPACES
 -TO HAVE THOSE SPACES WHICH
 ARE THERE IN THE BUNALOWS AND
 NOT IN THE APARTMENTS
 -LIKE, BACKYARD, OTLA, PLACE TO
 HANG CLOTHS, COMPARATIVELY
 LARGER KITCHEN, ETC.

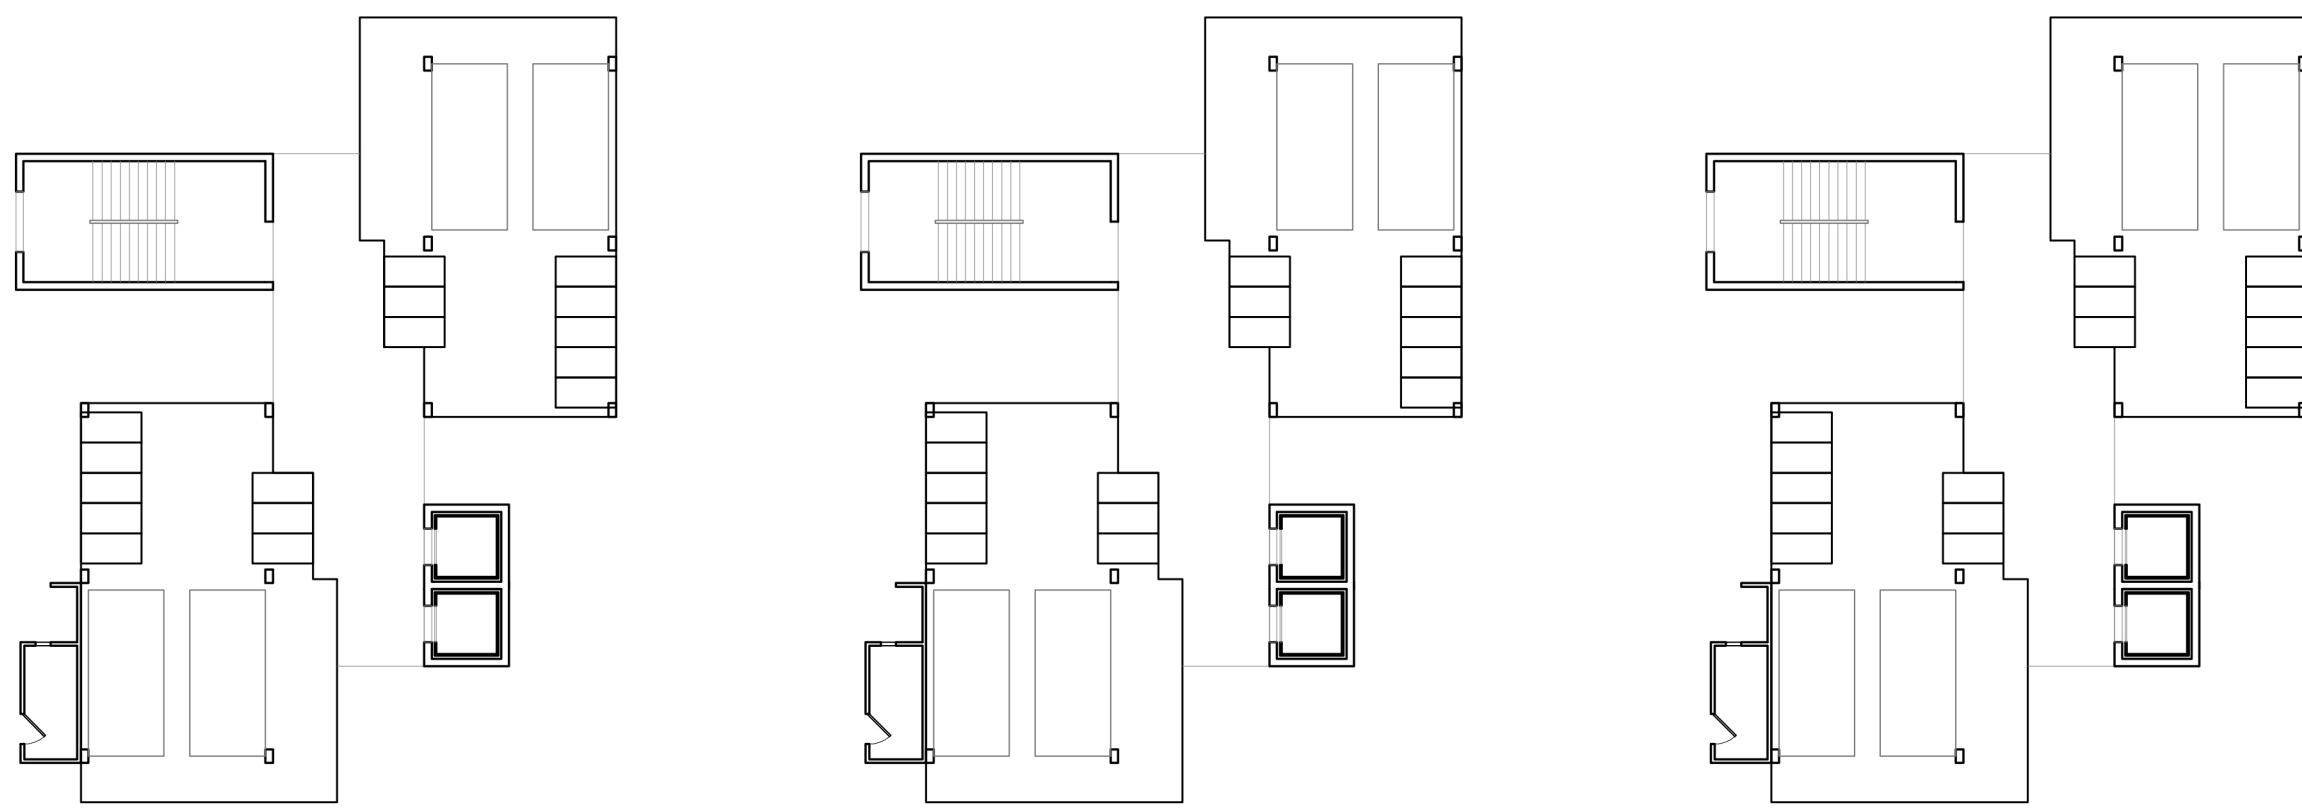

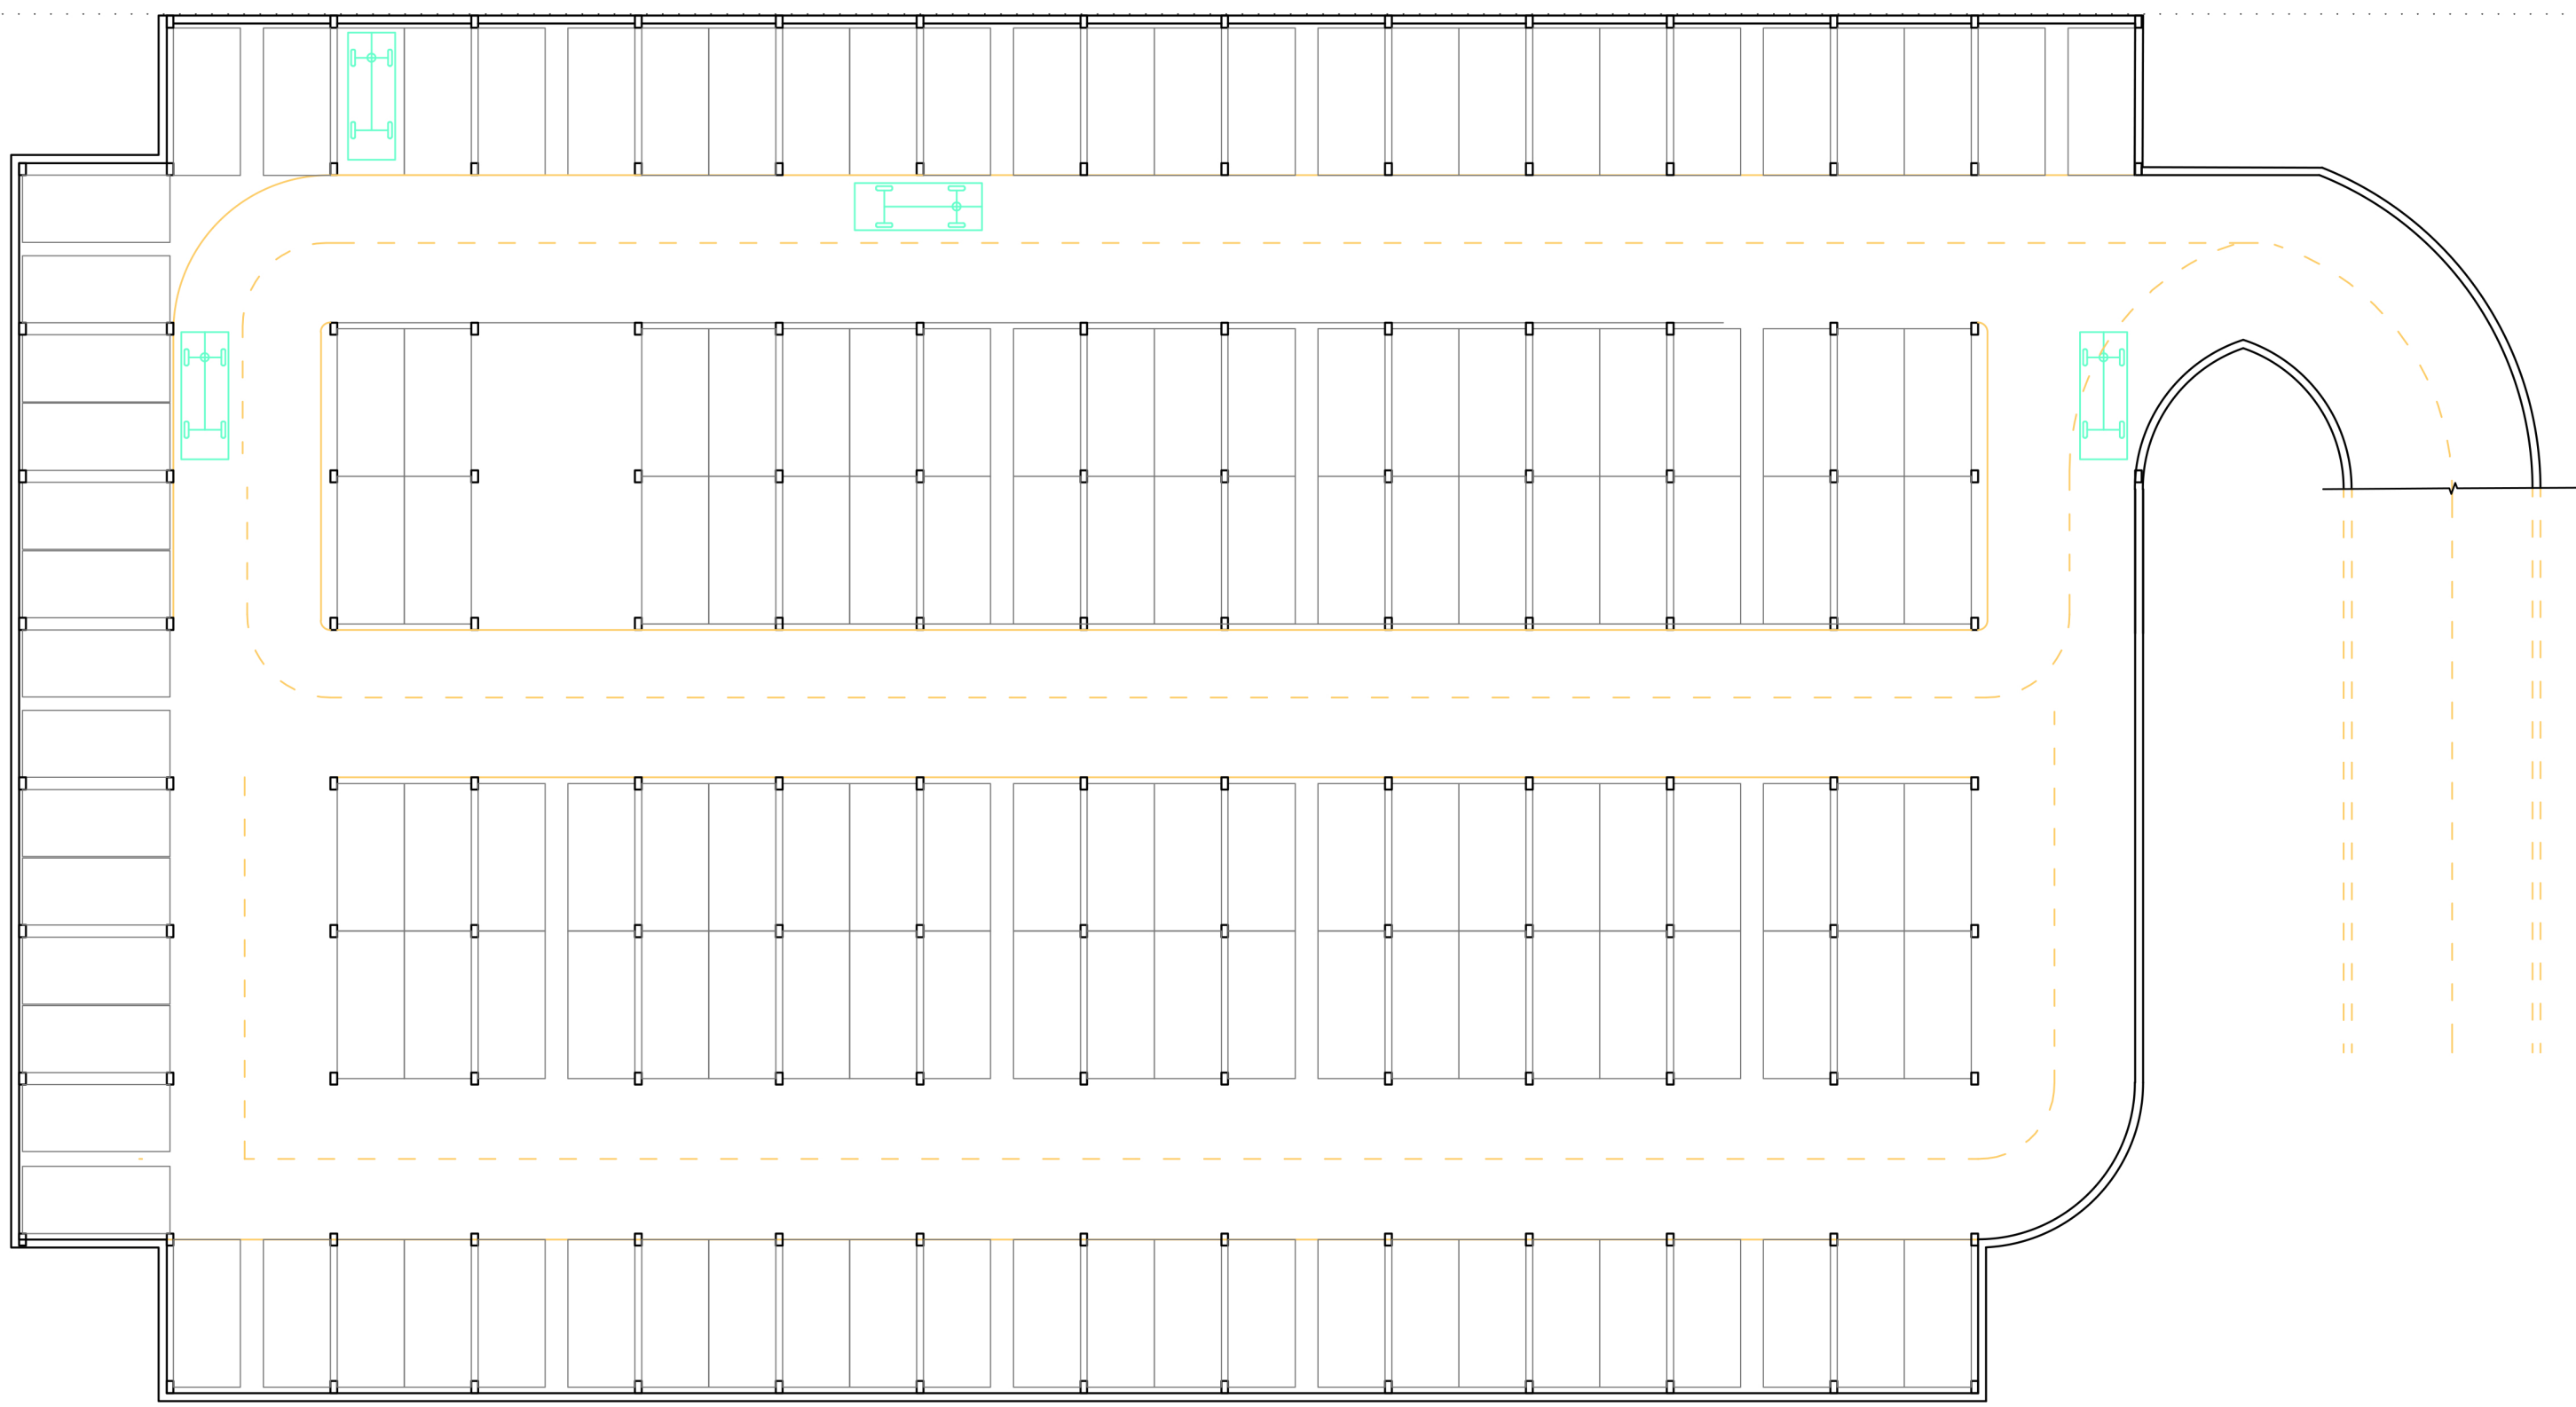

SITE PLAN

0 5m 10m 15m 20m

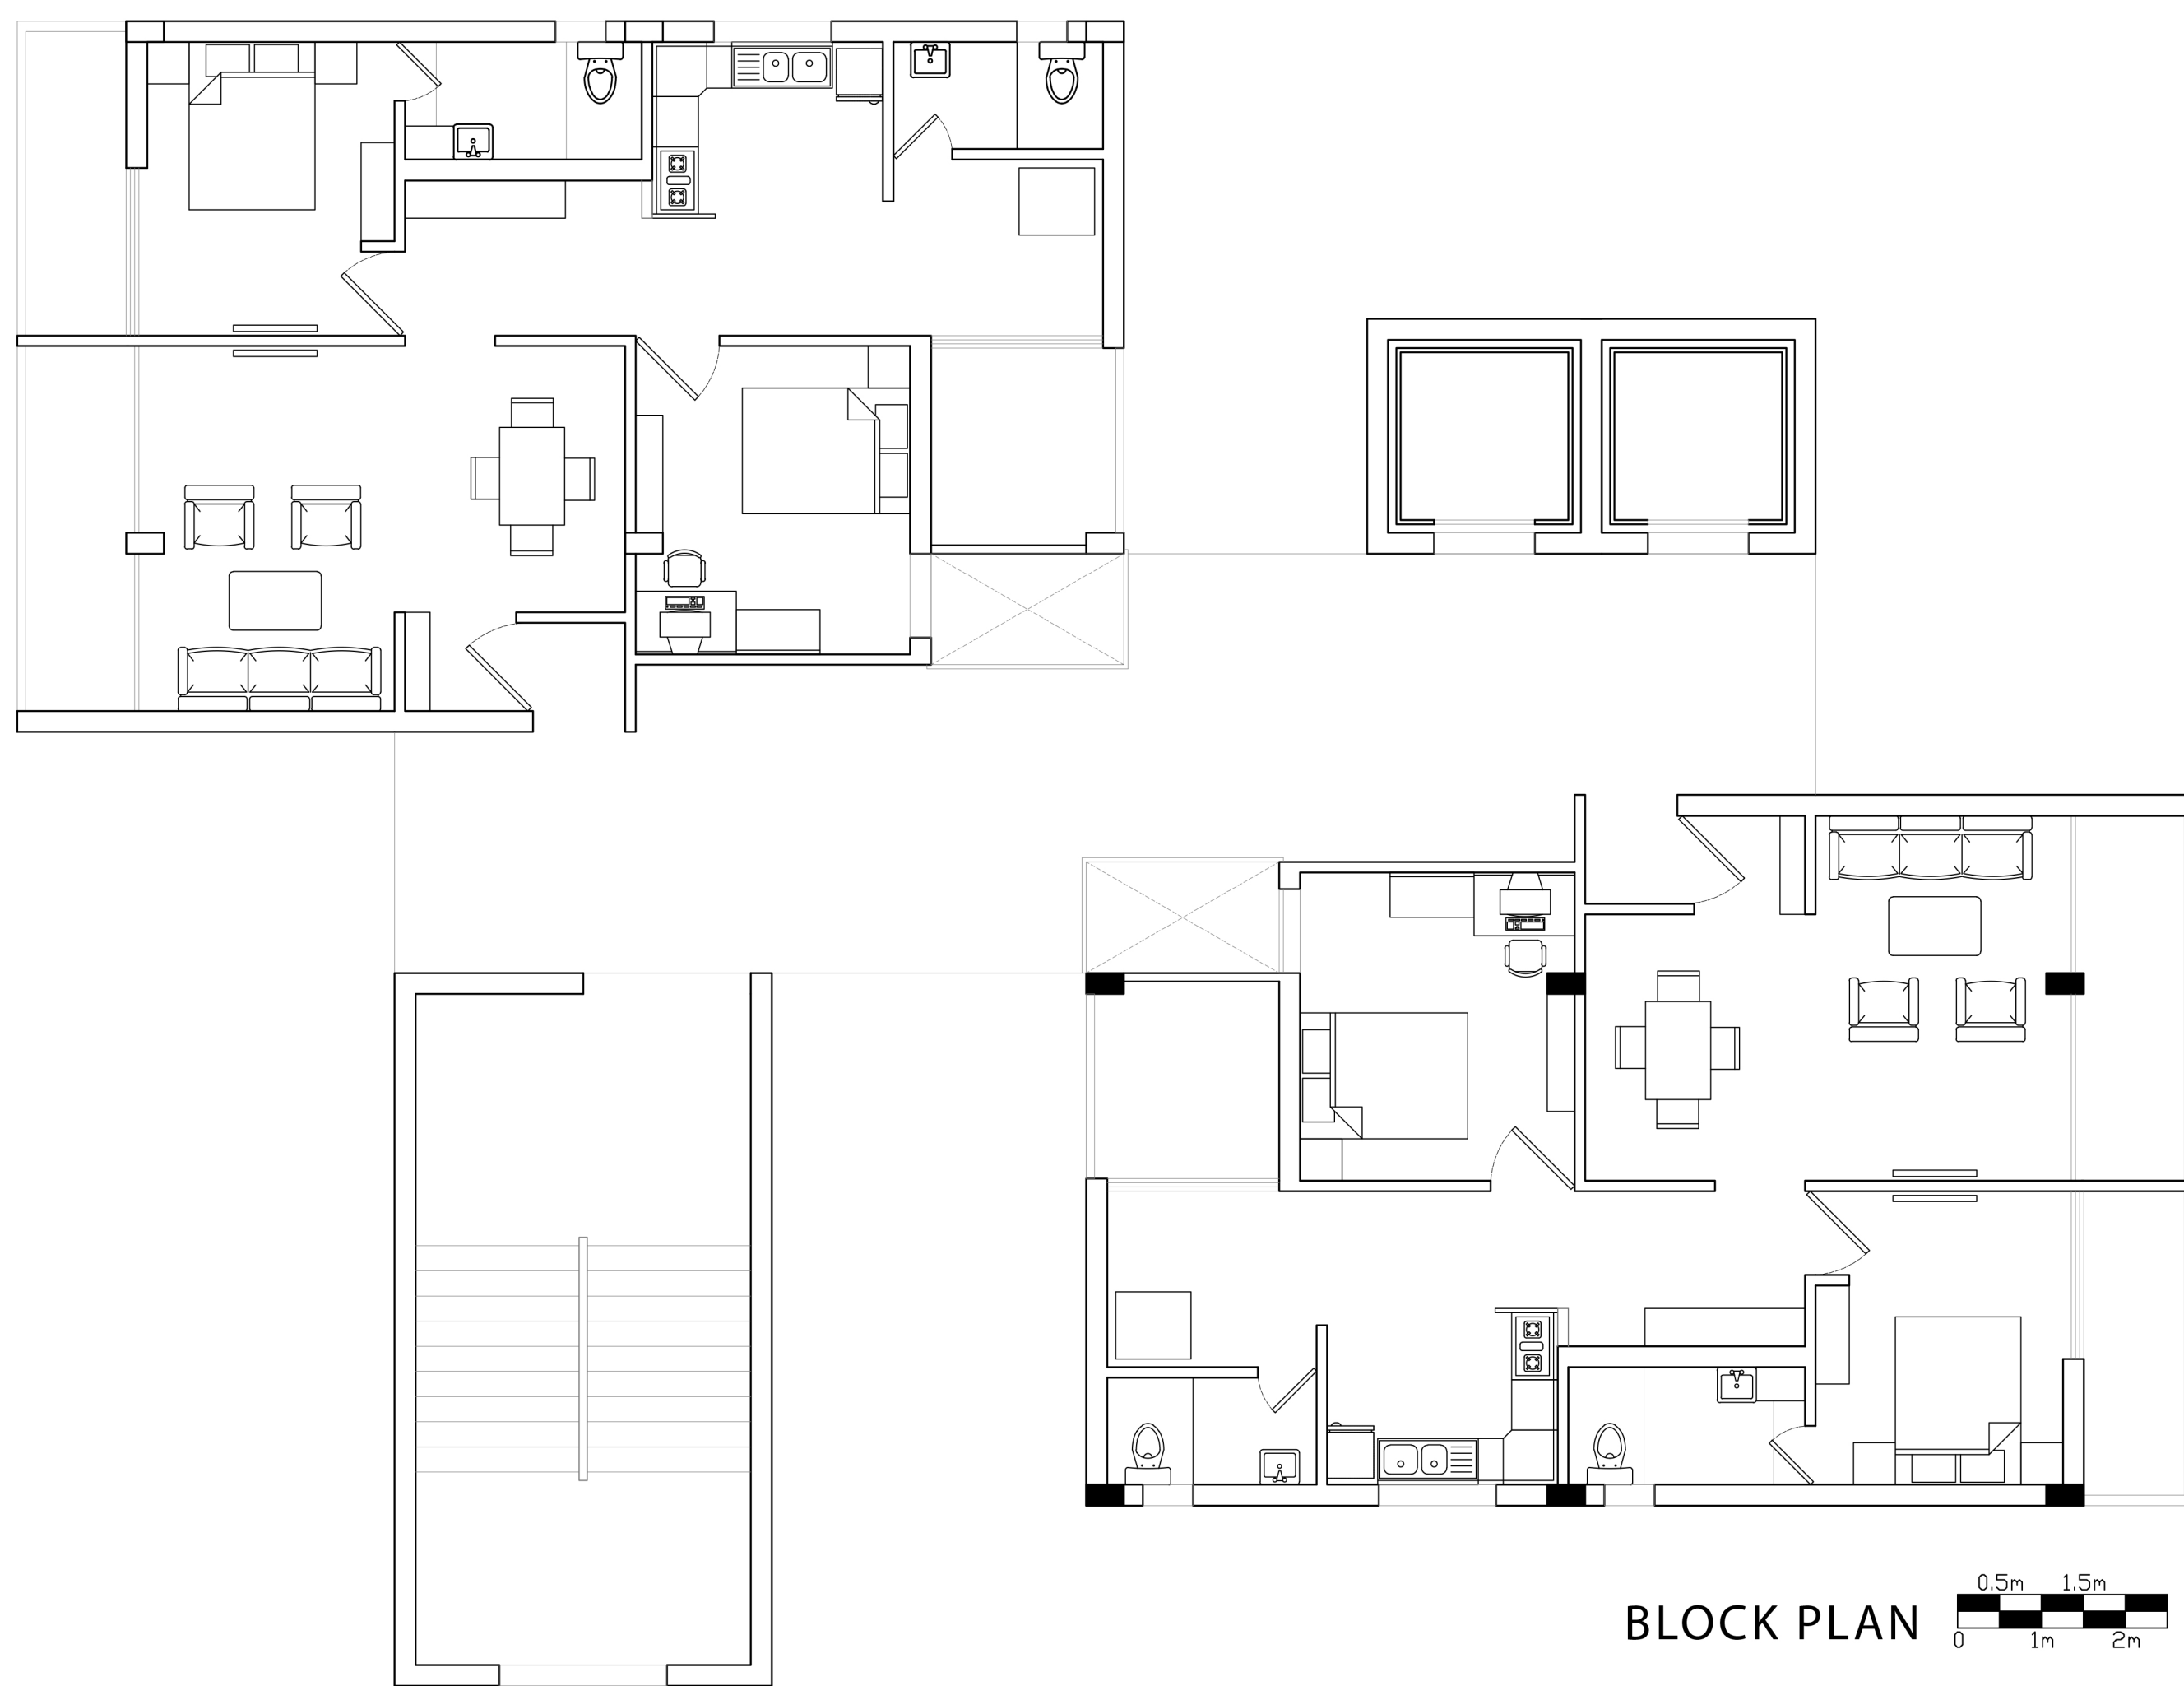

BLOCK PLAN

0 0.5m 1m 1.5m 2m

