




BASEMENT PARKING-1 PLAN

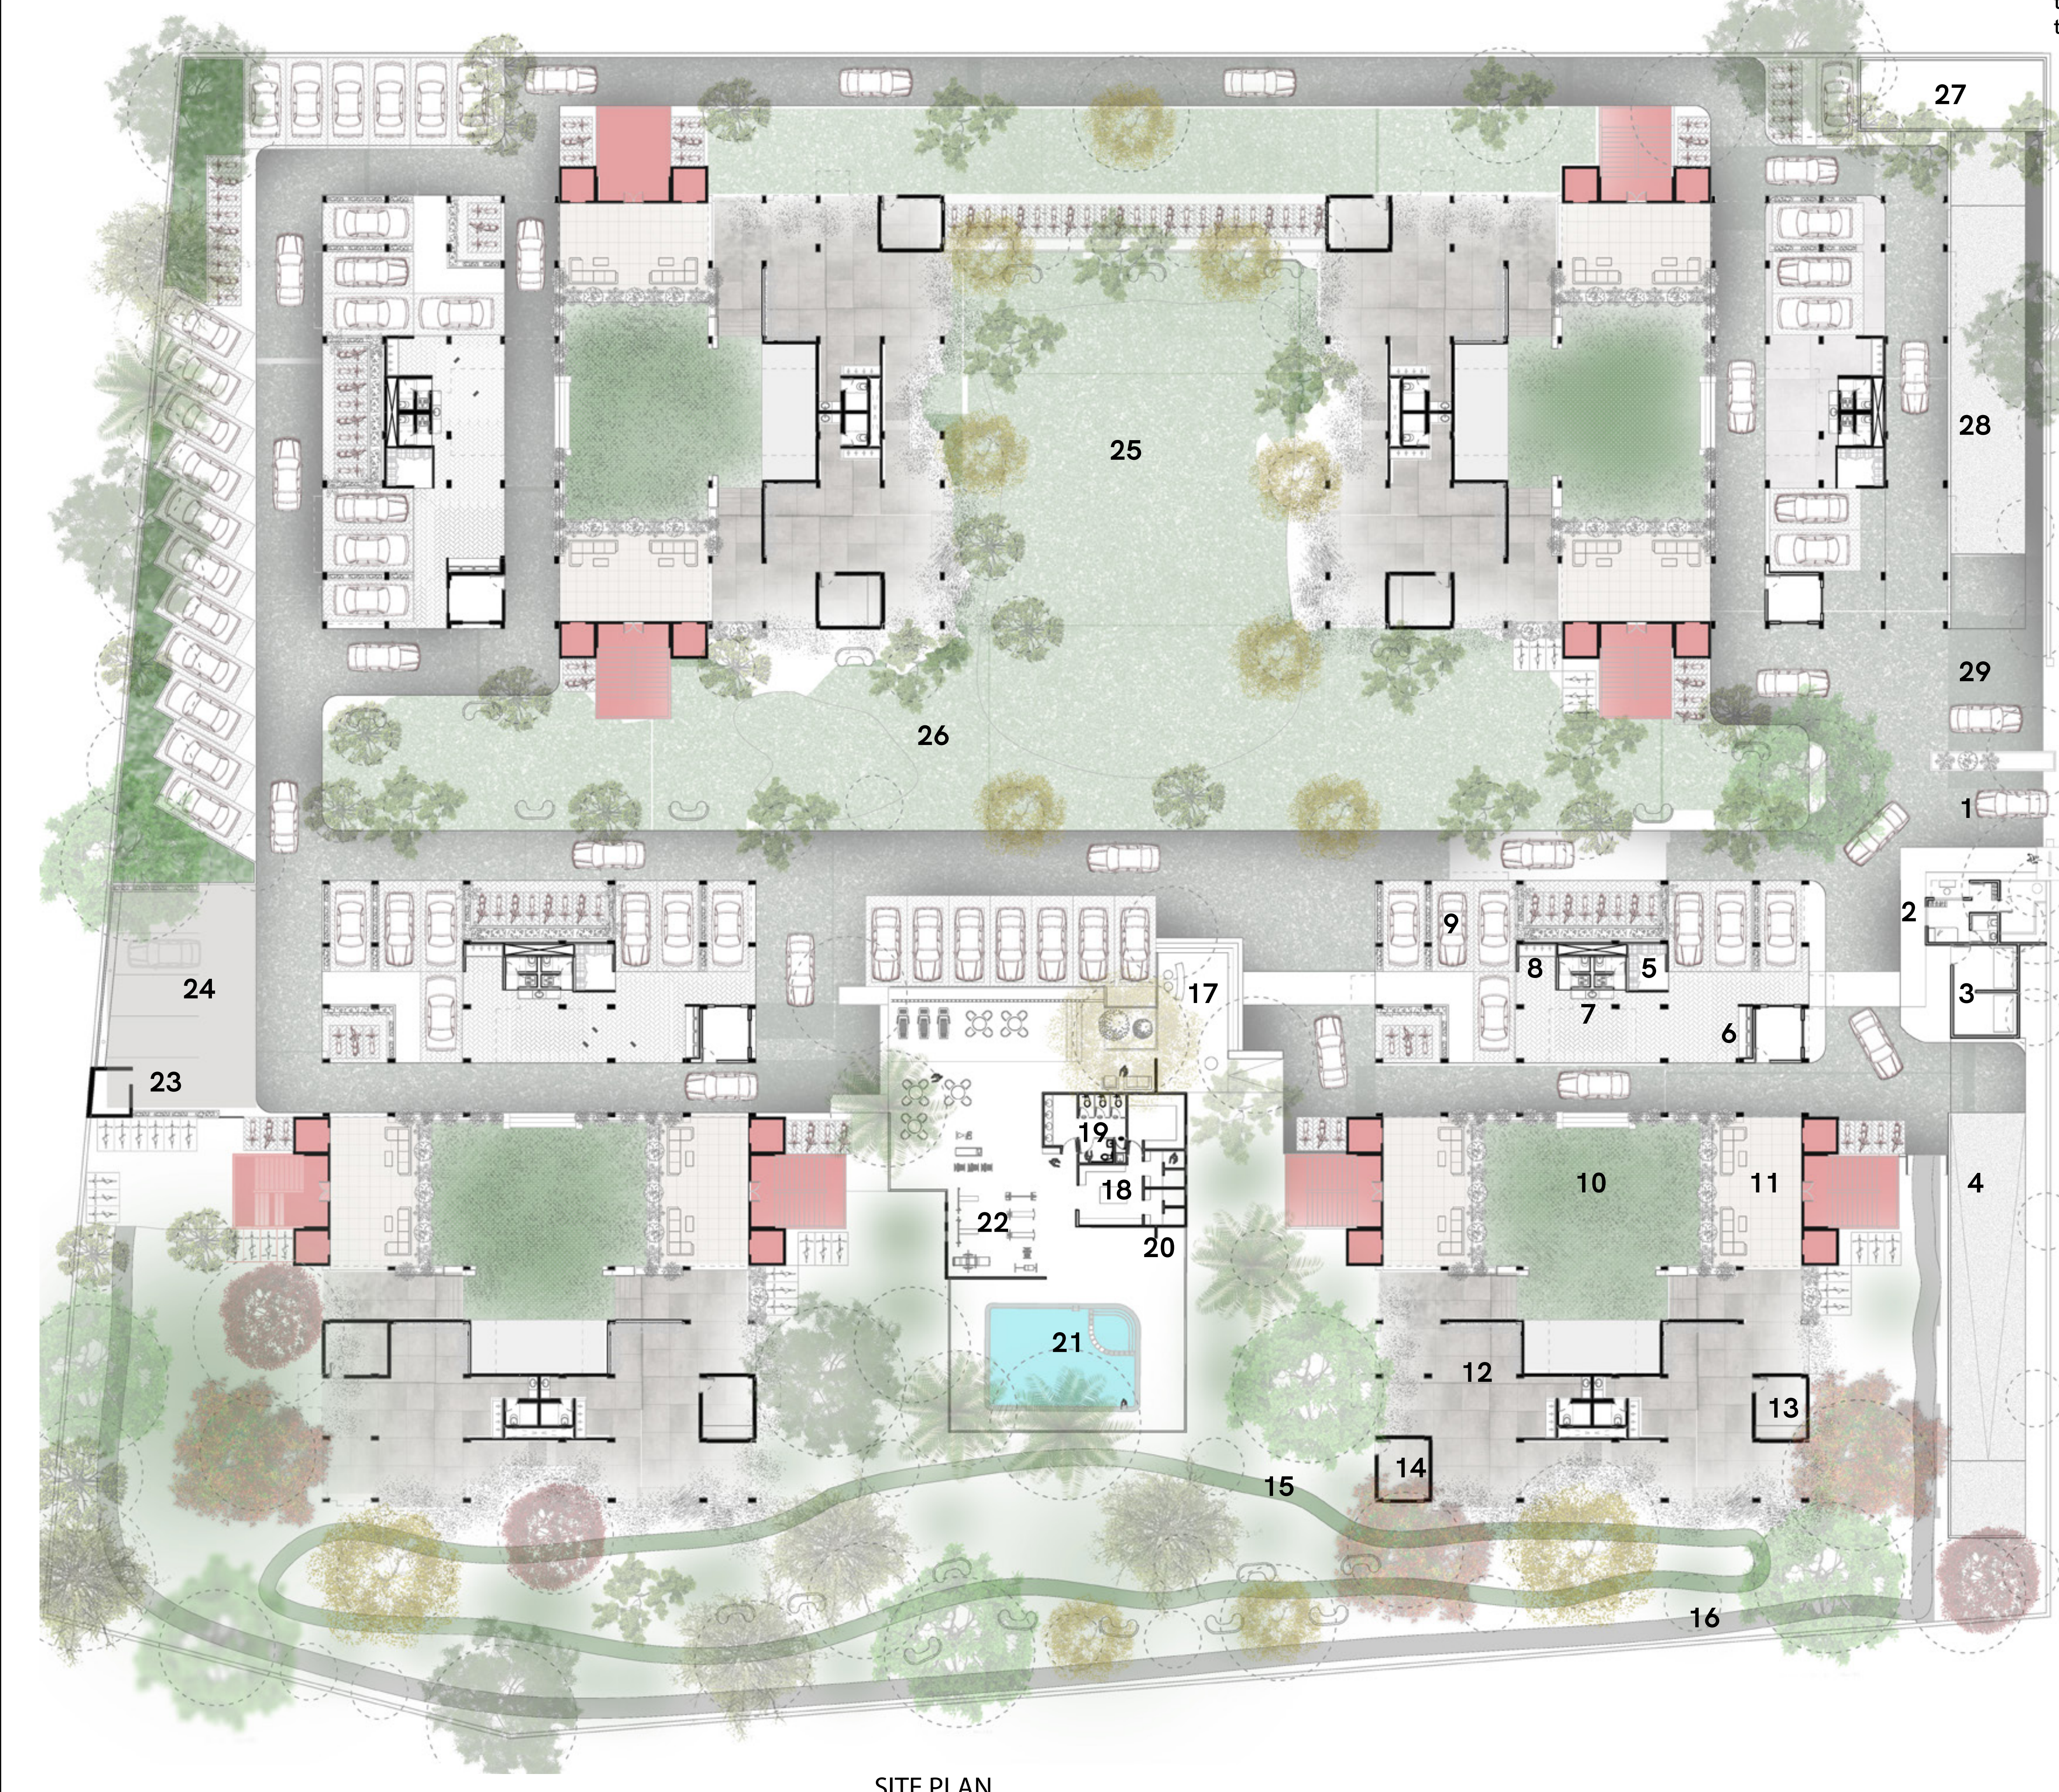

SITE PLAN

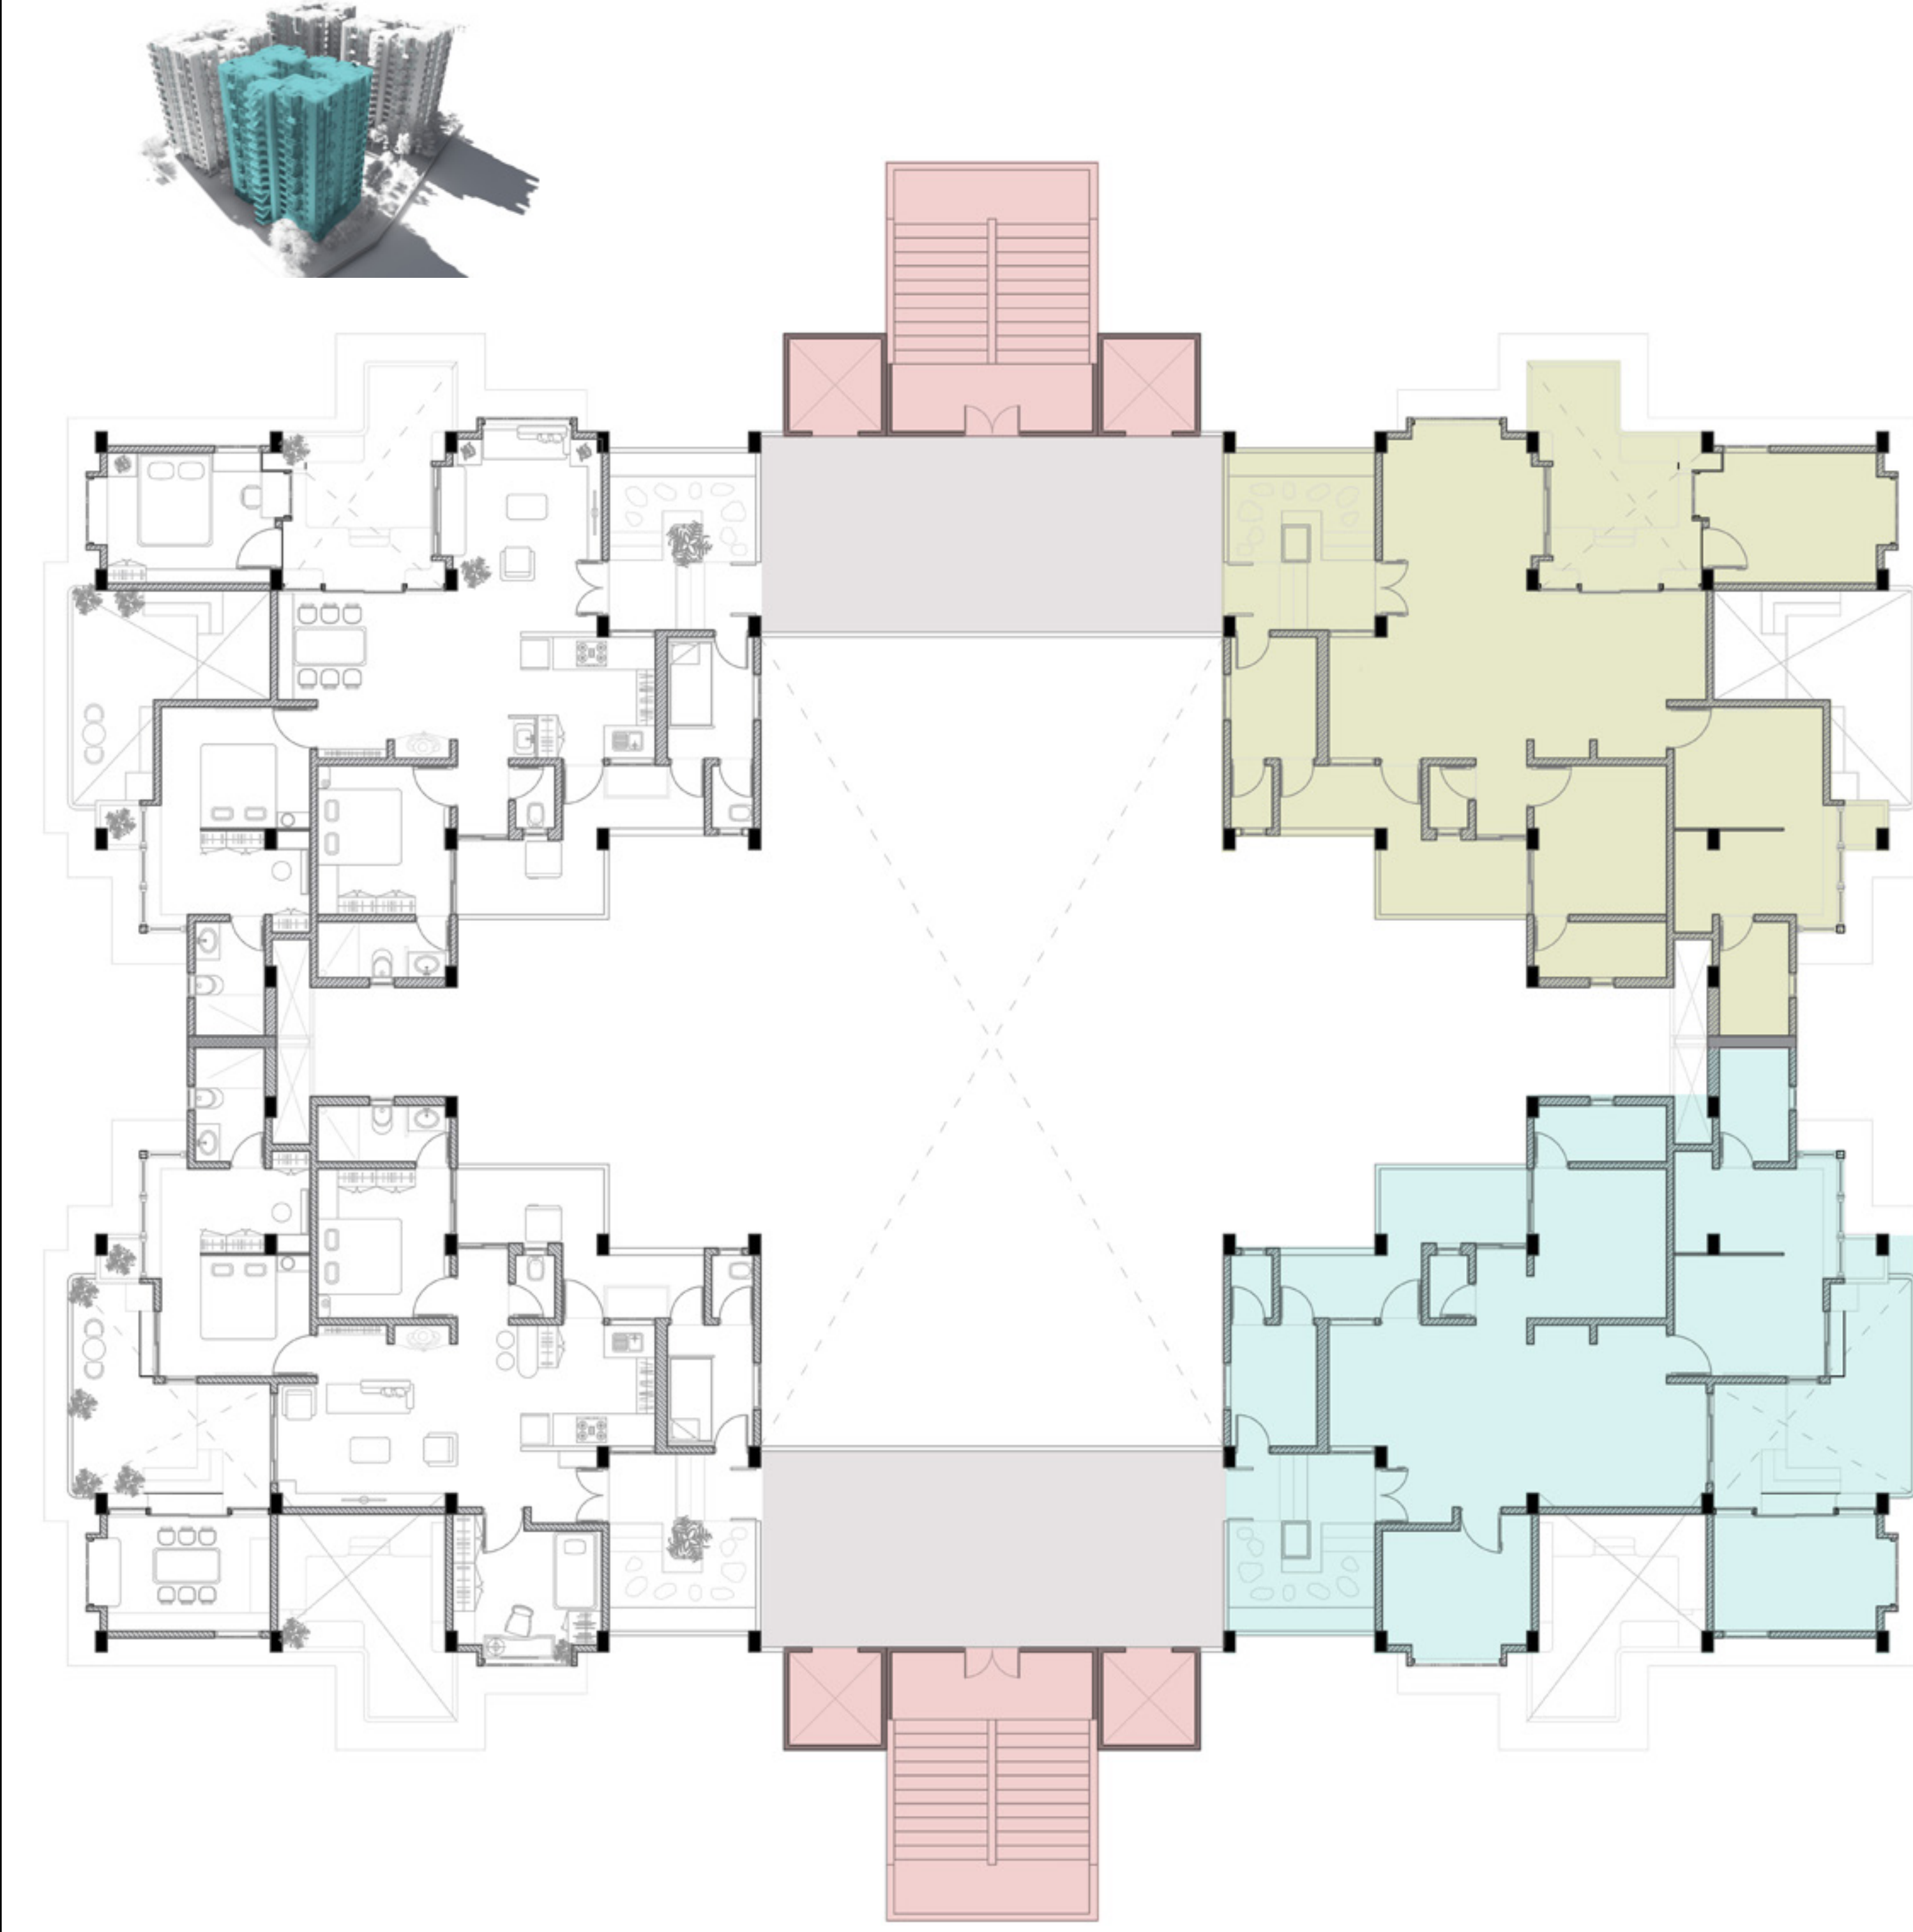

TYPICAL BLOCK PLAN FLOOR 1

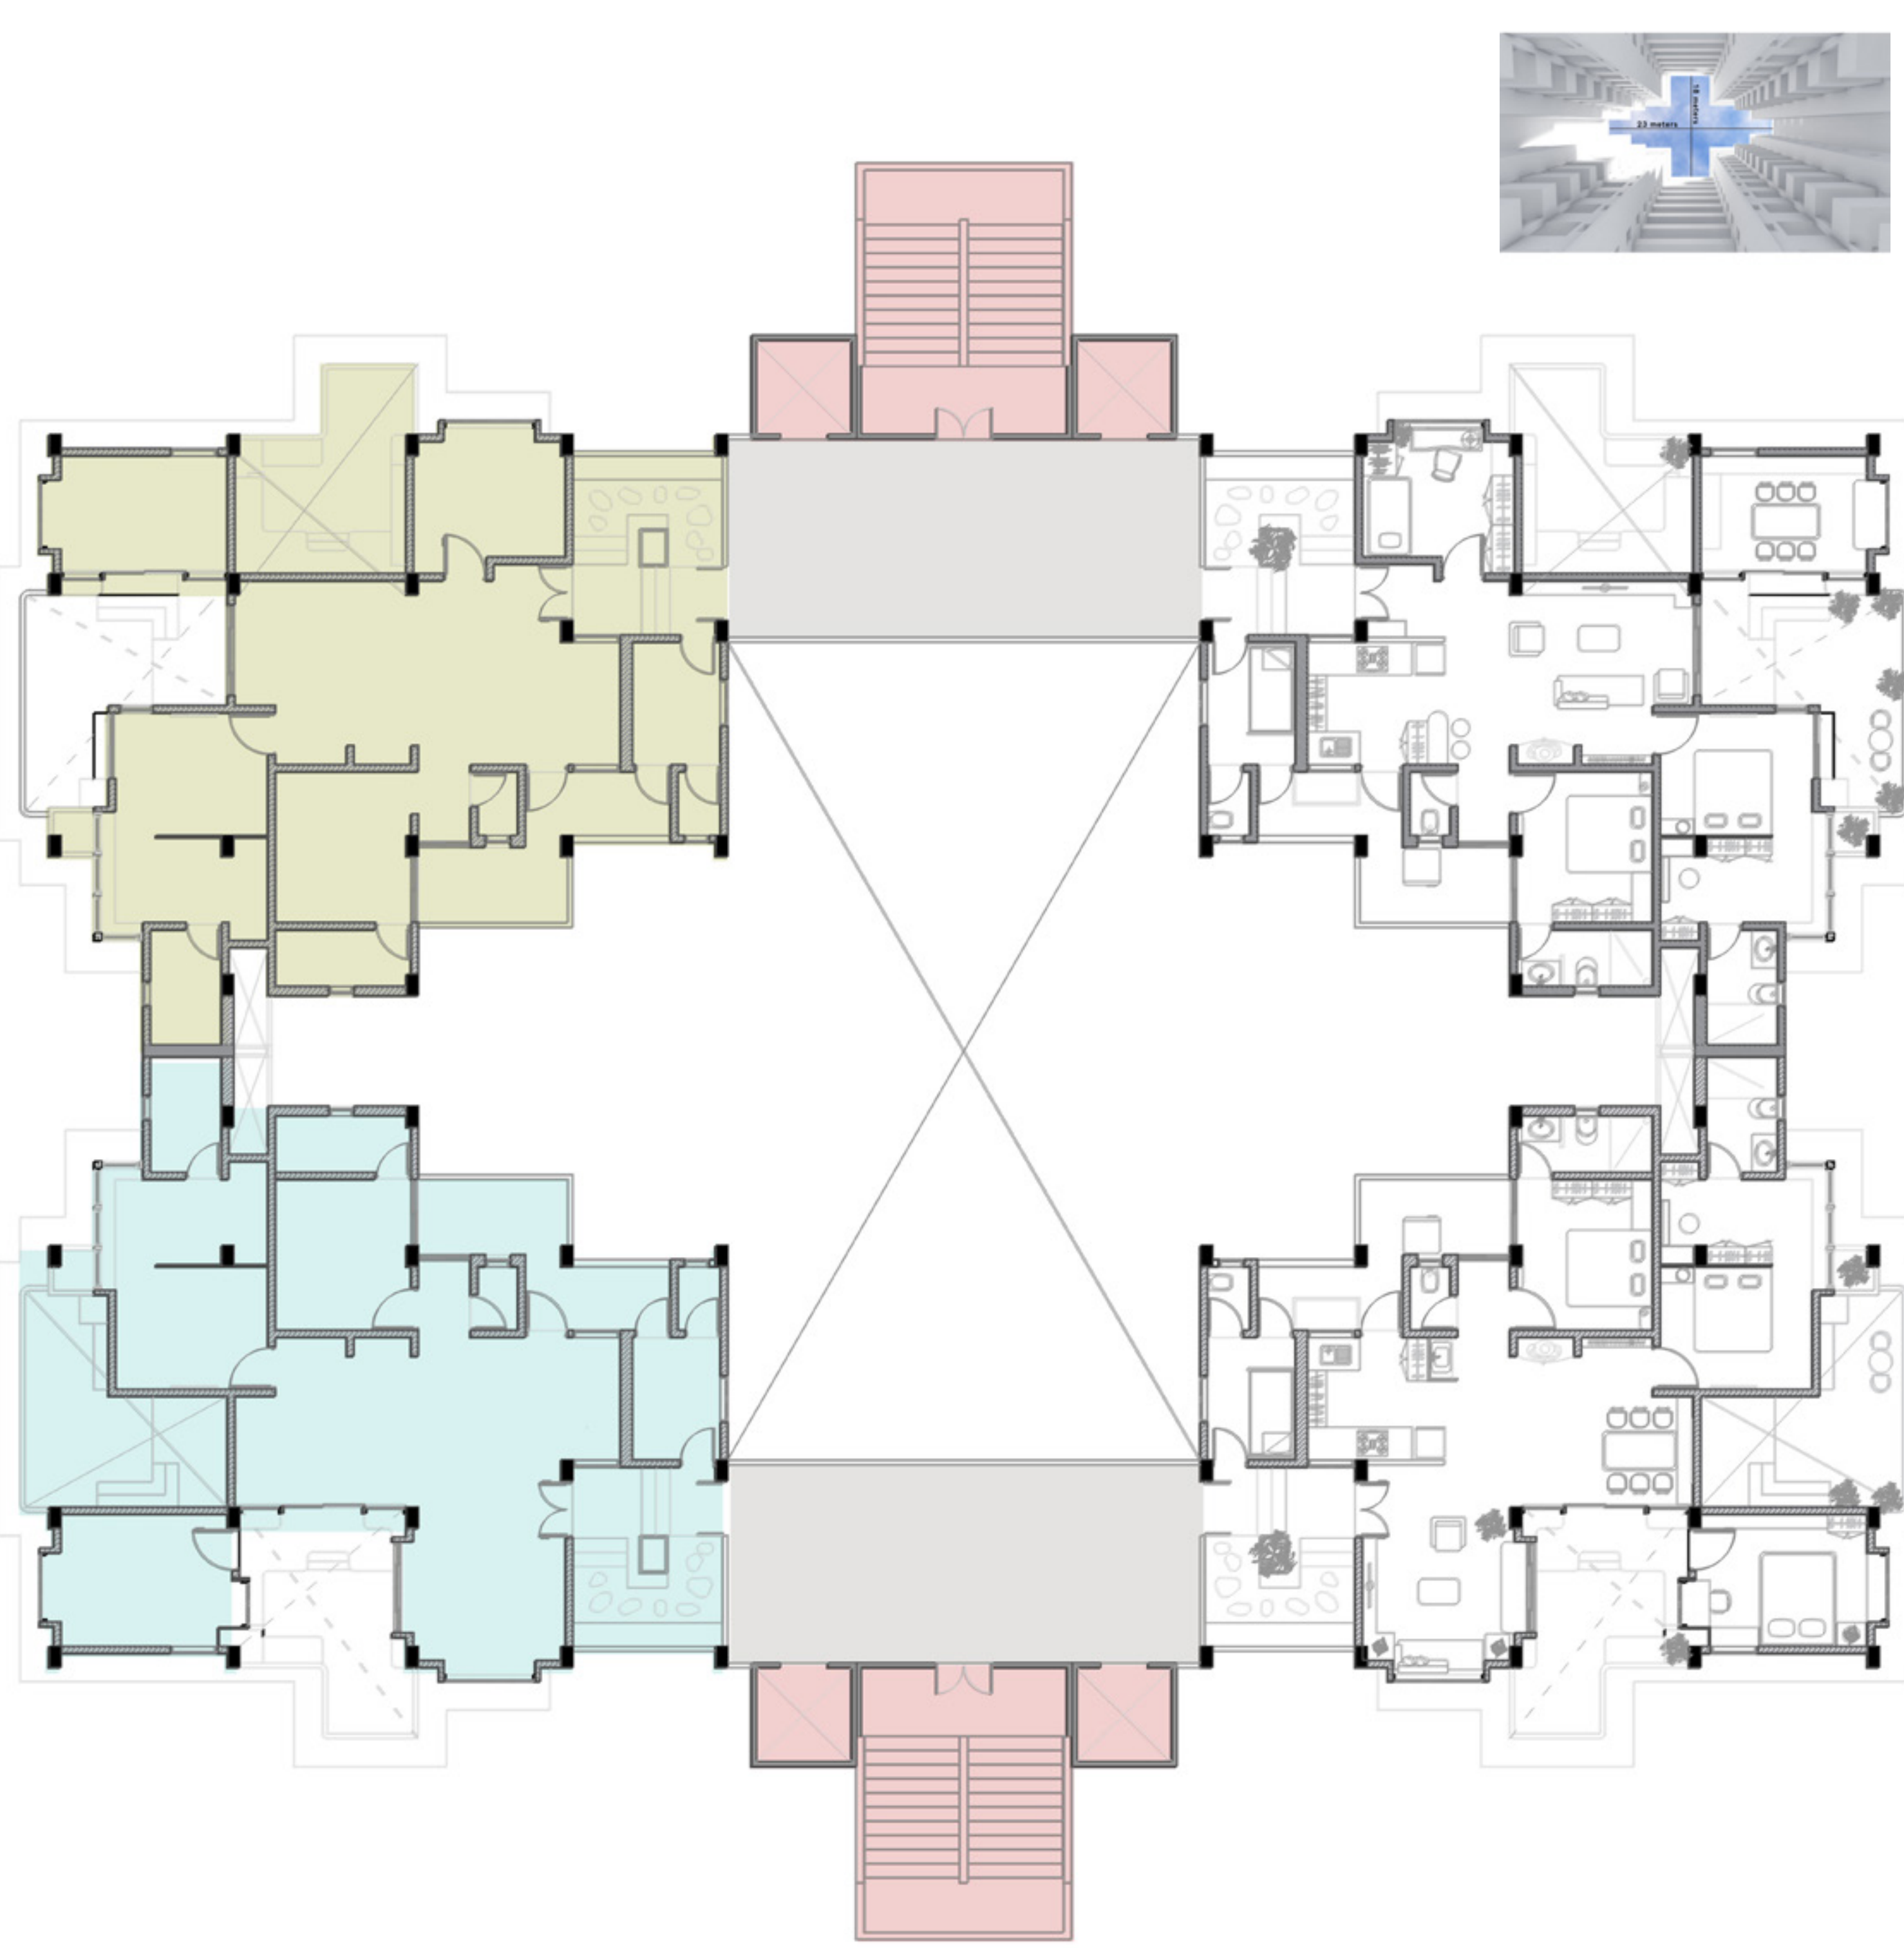

TYPICAL BLOCK PLAN FLOOR 2



zoning of the site
More relax , fun and calm zone is near the front side and the vehicular access is not allowed there , only cycle can go.
each block has their common space to held their function and amenities like locker room, common toilet , storage, parking, drinking water spots on ground floor of each block.




Strategy for the trees is to have fruit and flower trees near the block(living space) and dense trees in the other part of the site .



same as the unit tried to do the zoning where the Utility zone is other side and the fun, relax, calm, unbuild zone is other side which is near to the road, trees on the edge of the road also work as a barrier to prevent the noise, pollution, dust from the road.



View from the 5 th floor of the lobby towards courtyard

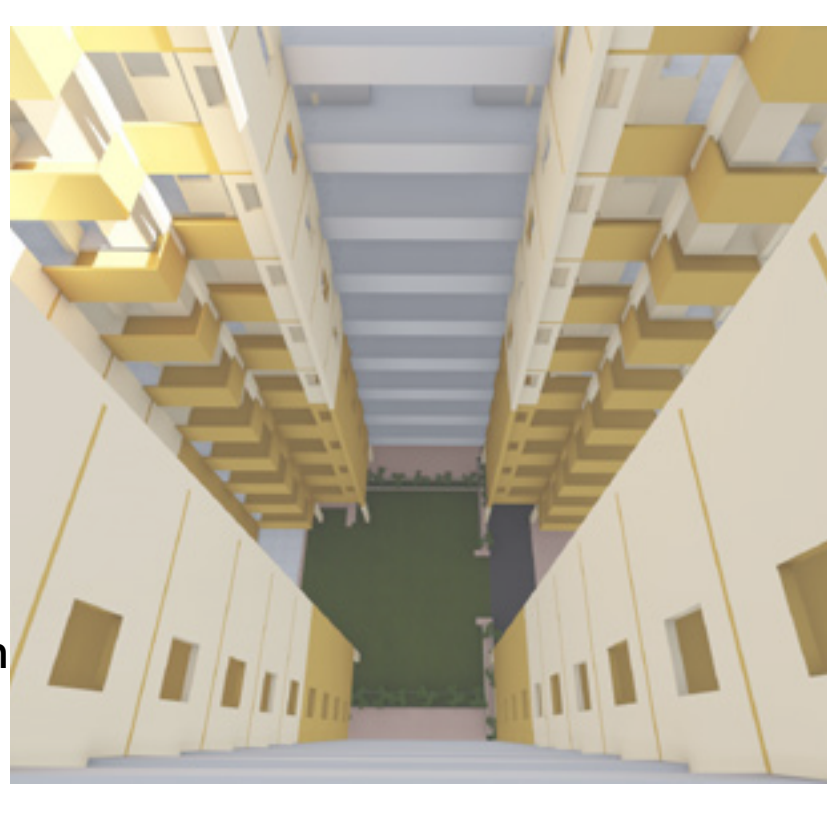

View from the 13 th floor of the lobby towards courtyard



View from the courtyard towards sky.



lobby,ground floor, road , courtyard



Climate Study
NE facade direct sunlight
For a month till 13:00 hrs
For a year till only 10:30
SE & SW facade direct sunlight whole year
Needs horizontal and vertical shading device
NW facade same as NE




Strategy for the trees is to have fruit and flower trees near the block(living space) and dense trees in the other part of the site .



same as the unit tried to do the zoning where the Utility zone is other side and the fun, relax, calm, unbuild zone is other side which is near to the road, trees on the edge of the road also work as a barrier to prevent the noise, pollution, dust from the road.



View from the 5 th floor of the lobby towards courtyard

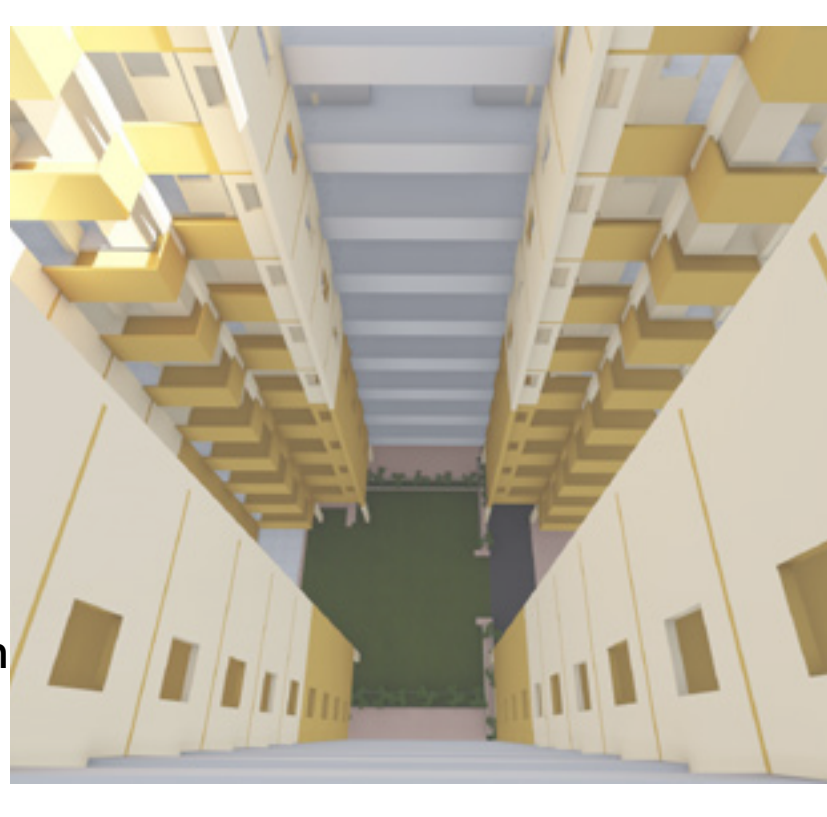

View from the 13 th floor of the lobby towards courtyard



View from the courtyard towards sky.



lobby,ground floor, road , courtyard



FACADE STUDY

Climate Study
NE facade direct sunlight
For a month till 13:00 hrs
For a year till only 10:30
SE & SW facade direct sunlight whole year
Needs horizontal and vertical shading device
NW facade same as NE

HORIZONTAL SHADING DEVICE:
To shade the window
Not summer month
Allow sunlight to shine through the window

VERTICAL SHADING DEVICE:
To shade the window
Not summer month
Allow sunlight to shine through the window

EGG CREATE:
To shade the window
Not summer month
Allow sunlight to shine through the window

N and S facade of the balcony
West facade of the balcony
position 1 for movable vertical louvers
position 2 for movable vertical louvers
position 3 for movable vertical louvers
N and S facade of the balcony

plan of the bedroom window
plan of the bedroom window
section of the balcony on the north side
section of the entrance of the house

section
perspective view
kitchen window
front view

1 North side balcony facade
2 bedroom window
plan of the bedroom window
A.C. outdoor unit
A.C. indoor unit
section
perspective view
front view

WEST elevation
NORTH elevation
SOUTH elevation

DOUBLE VOLUME SPACE IN THE UNIT
NORTH facing
front view
open facade on the side
SOUTH facing
front view
section
a rectangular box which is coming out from the frame which will work as a shading device

EAST-WEST facing
front view
there is a planters on the front side for the vertical shading device.