

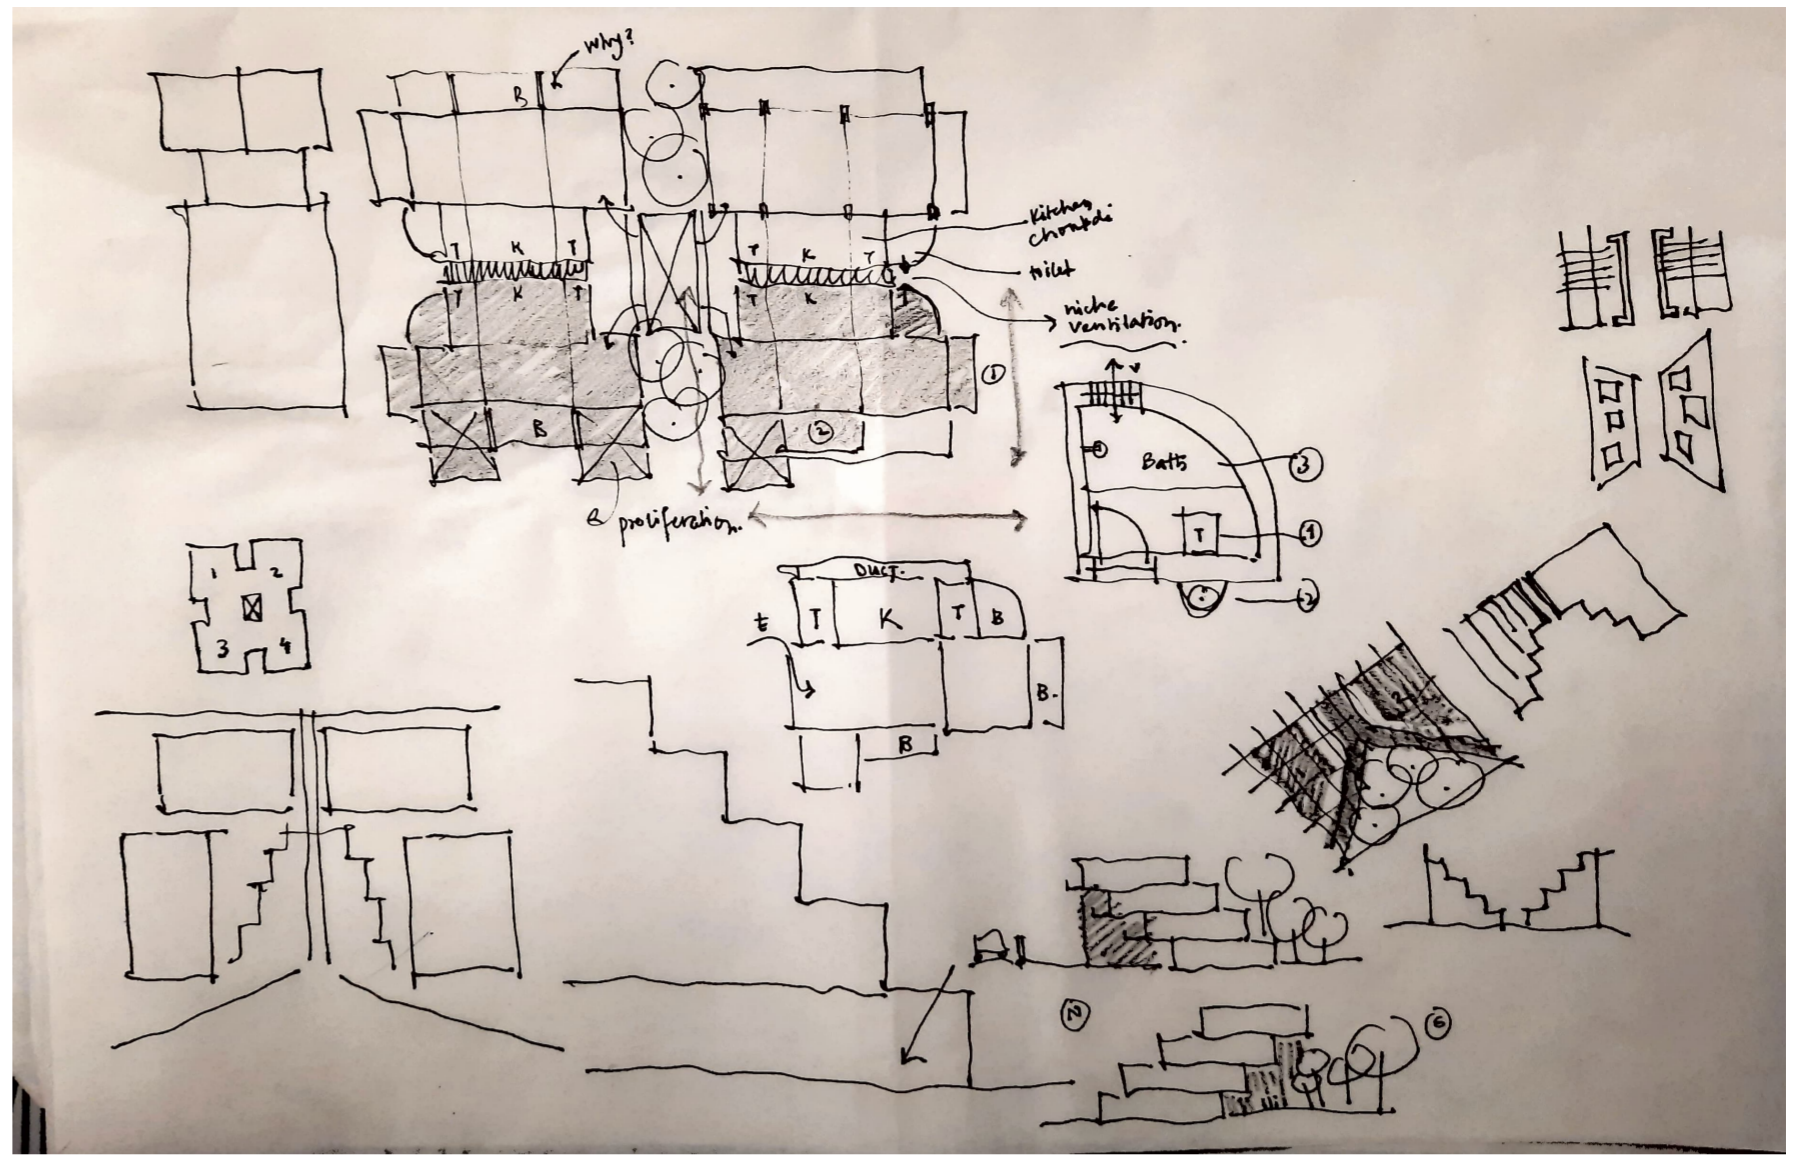


Location: Science City
 Plot Size: 90 x 65 m; 5,850 sq.mt.
 Adjoining Road Width: 24m, 12m


Process sketches

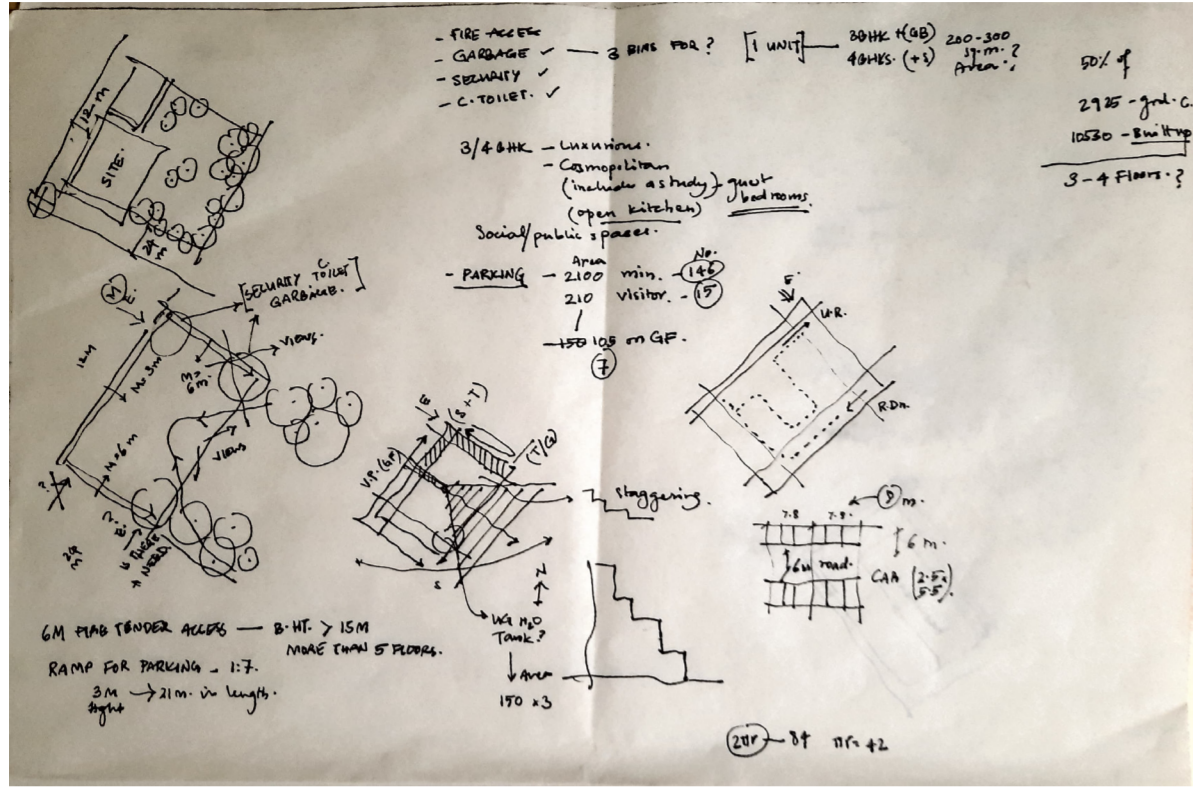


Ground floor plan

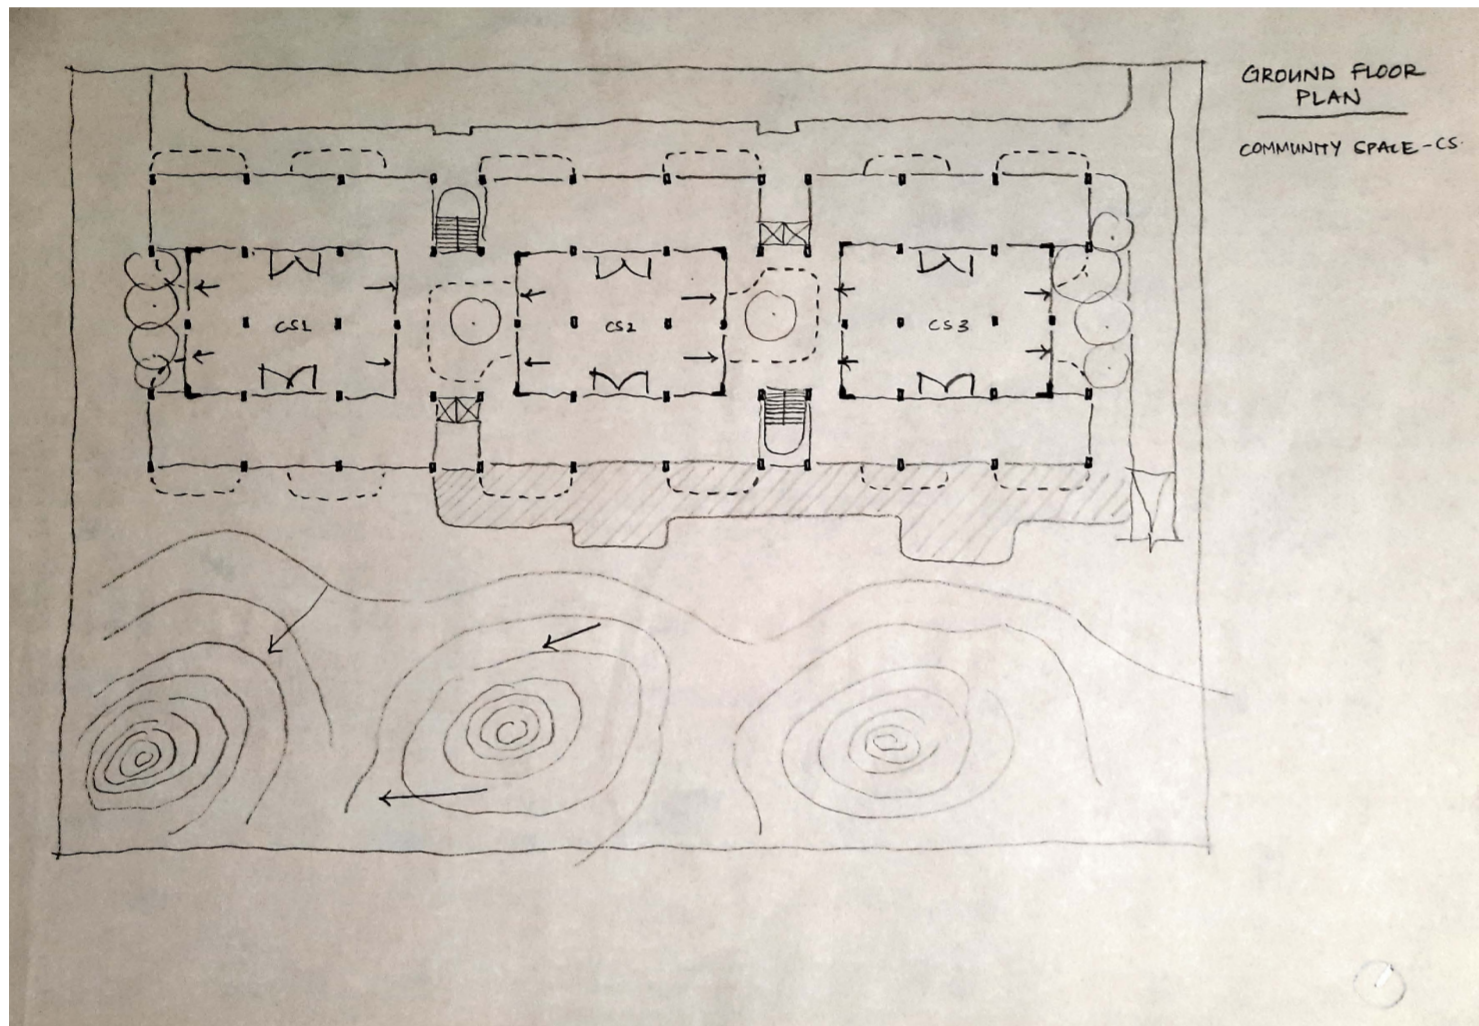


Parking plan

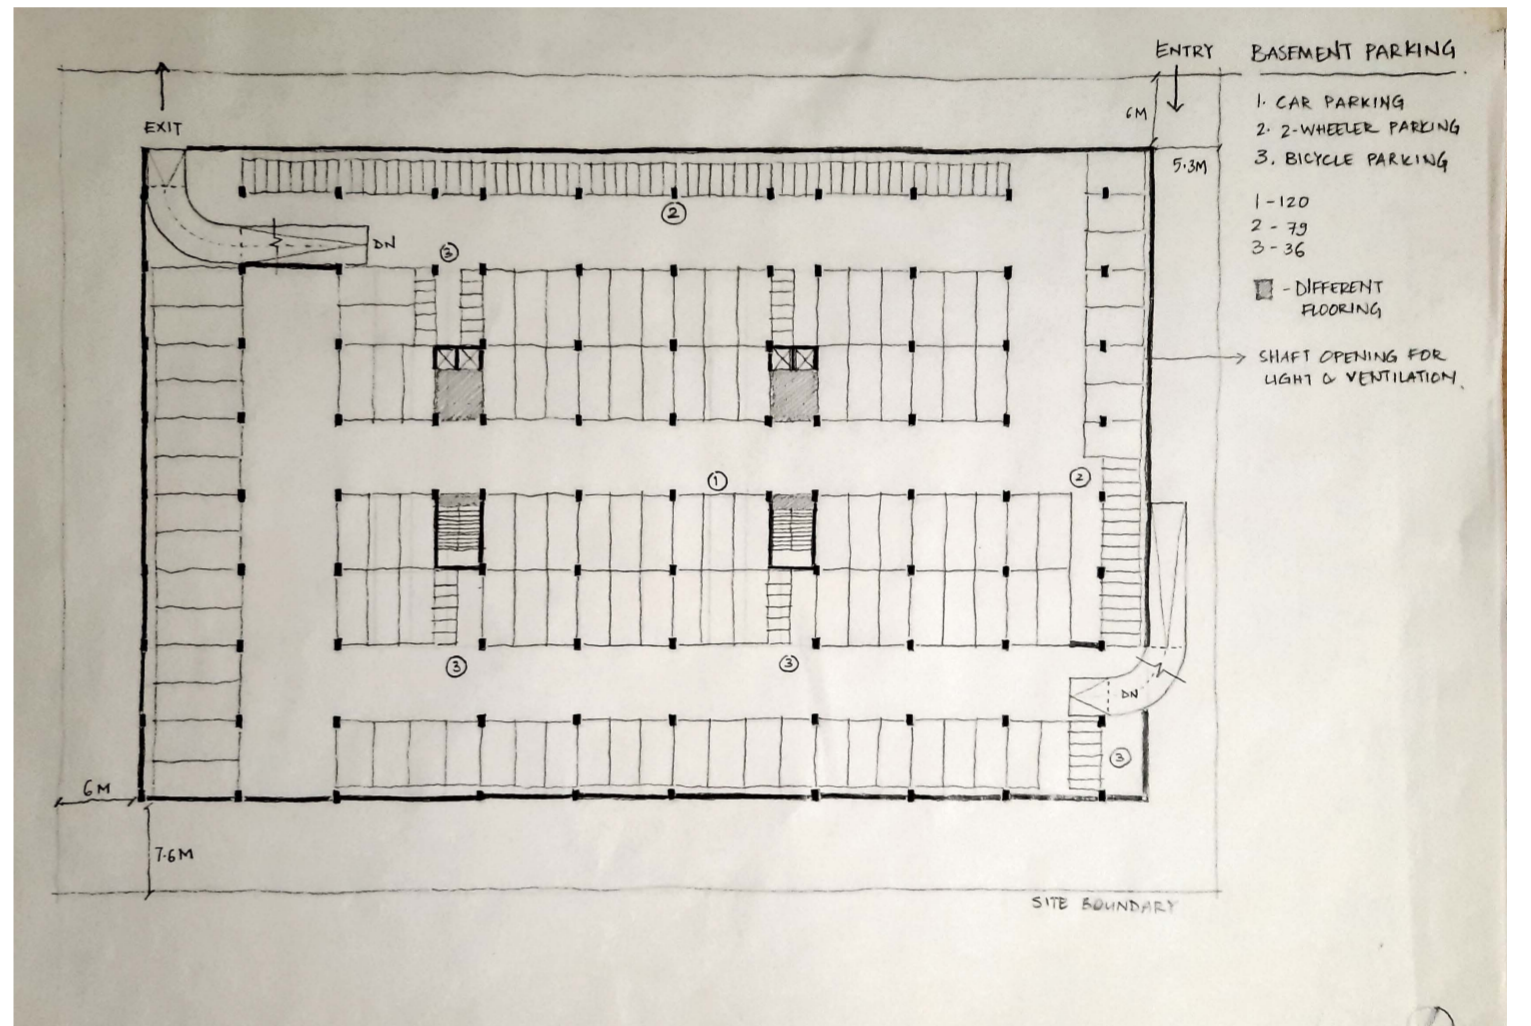

Typical floor plan

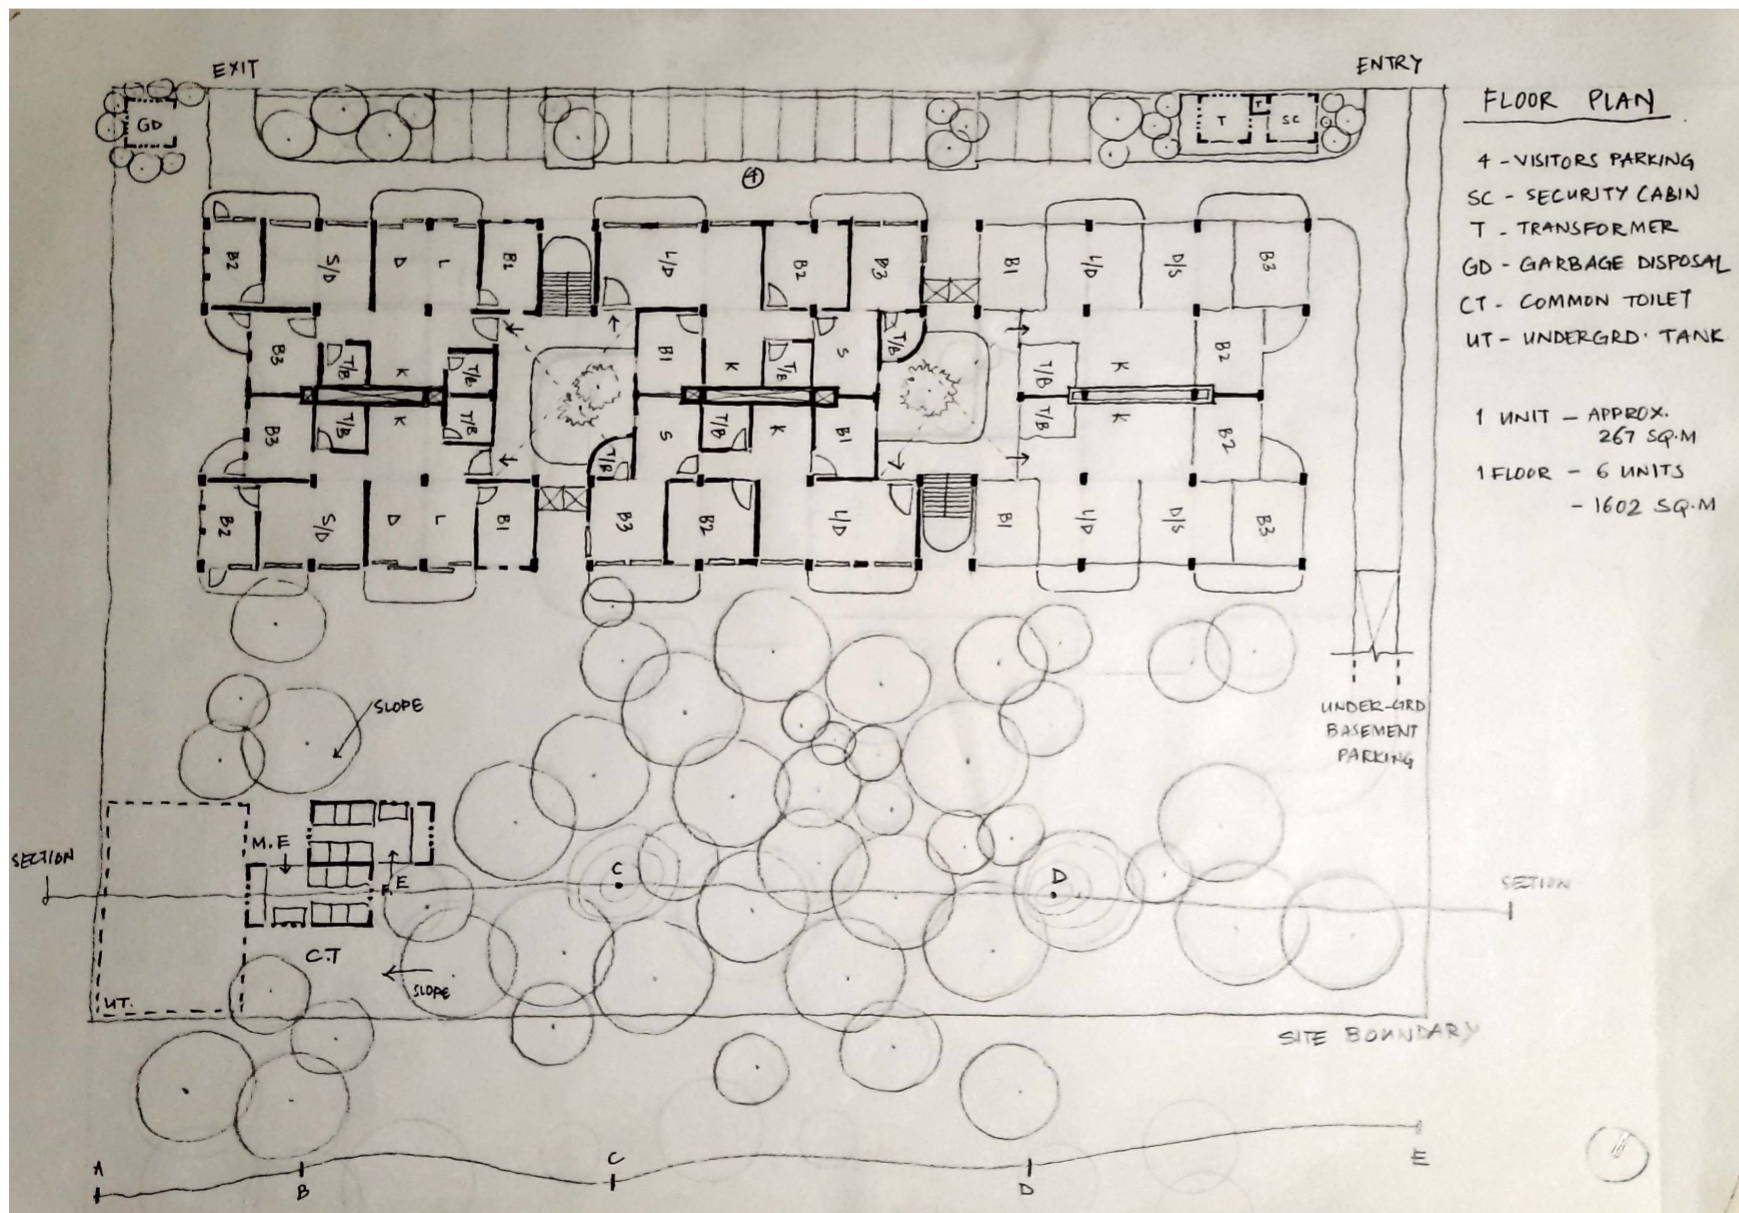

Unit plans

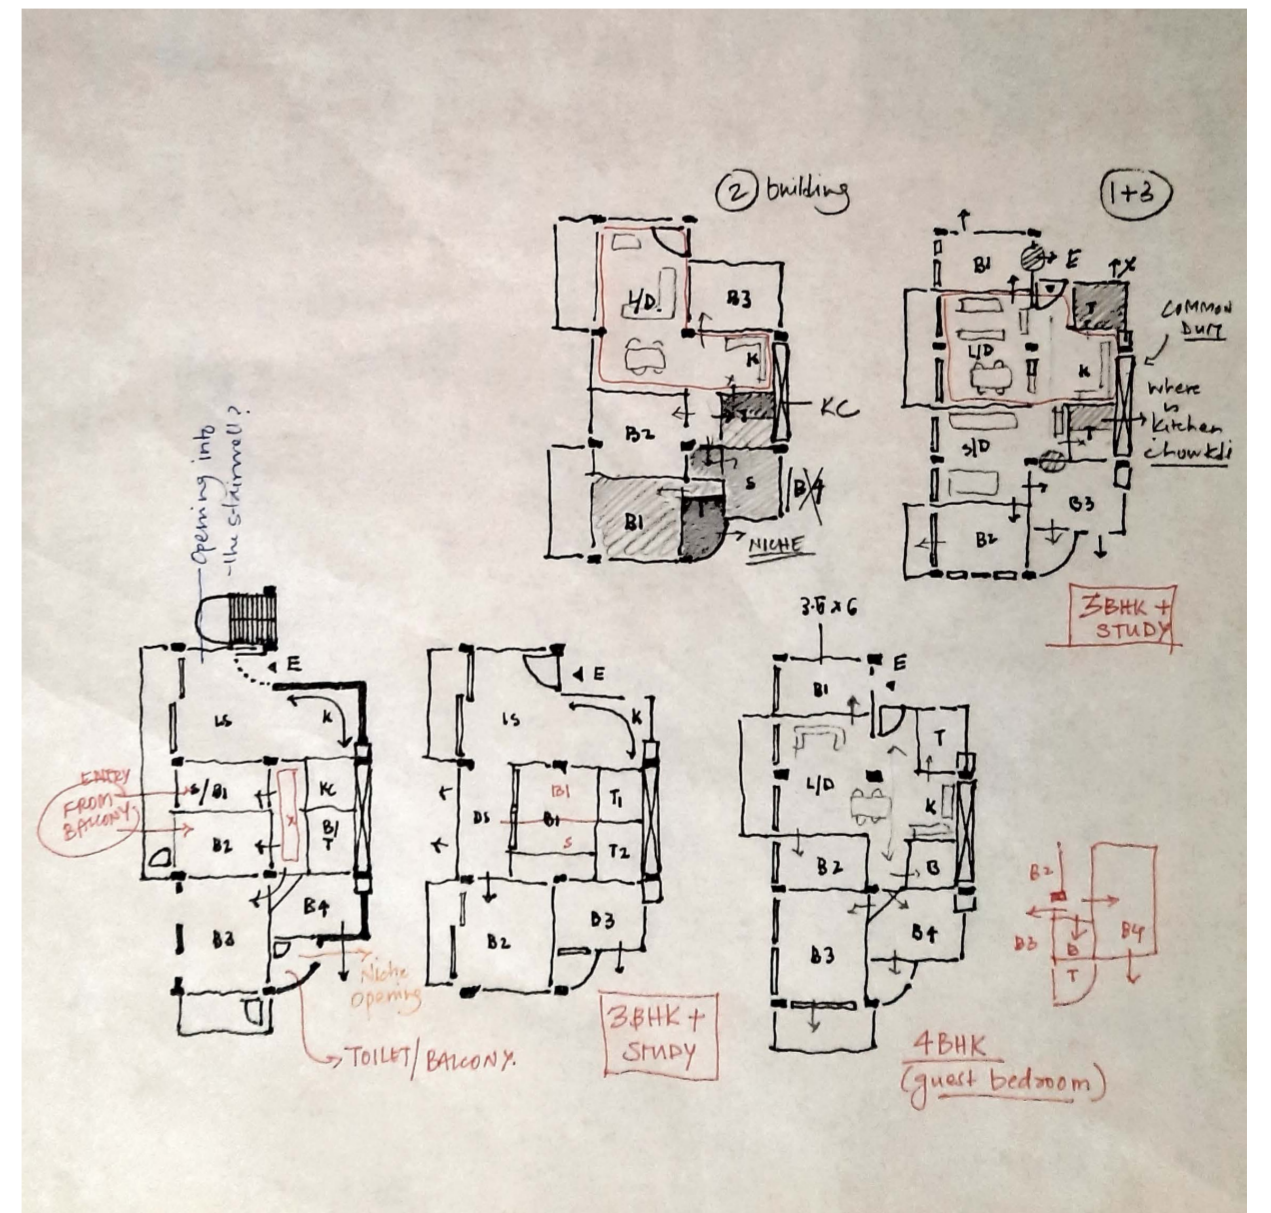

Plot area- 5850 sq.m | FSI- R2 zone 1.8 | Total Built up area- 10530 sq.m
 Ground cover- 1870 sq.m
 Type A/ Type B unit- Approx. 267 sq.m
 1 Floor- 6 units- 1602 sq.m
 Total 6 floors- 18 m building height

