

TIME PROBLEM 3


SITE

Plot Size: 90 x 65 m; 5,850 sq.mt.
 Adjoining Road Width: 24m, 12m
 Location: Science City
 Coordinates: 23° 4'55.51"N, 72°30'9.91"E


Zone	R2
Plot Area (sq mt)	5850
Adjst. Road (m)	24
FSI	1.8
FSI Area (sq mt)	10530
Max. Height (m)	45
Commercial FSI Area (sq mt)	0
Residential FSI Area (sq mt)	10530
Floors	10
Common Plot (sq mt)	585
No. of Blocok (Type A)	2
No. of Units	4
Area of Unit Type A (sq mt)	131.625
Total Area of block (Type A)	10530
No. of Blocok (Type B)	0
No. of Units	0
Area of Unit Type A (sq mt)	0
Total Area of block (Type B)	0
Total Area (sq mt)	10530




RHINO MODEL

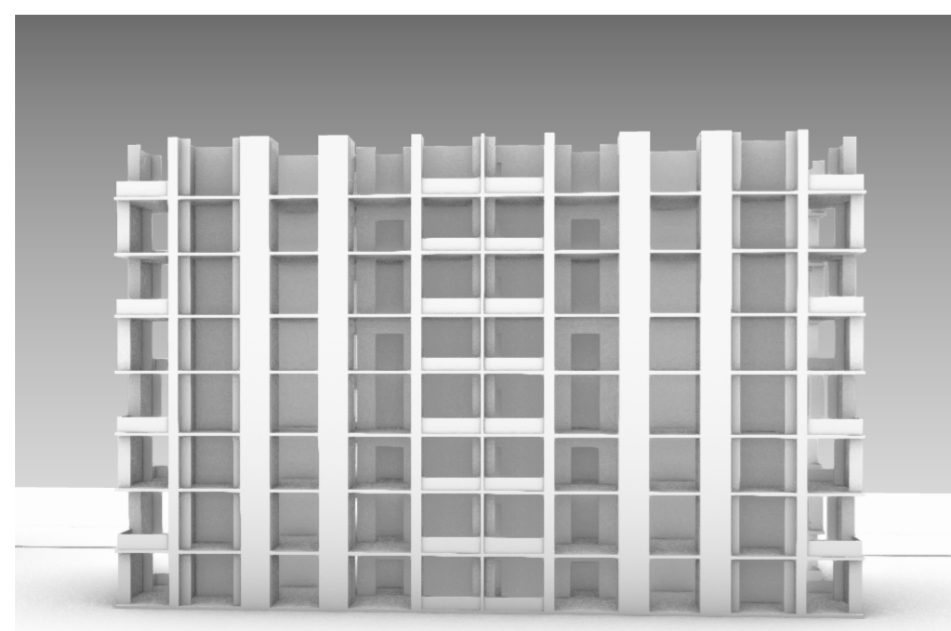


TIME STAMP

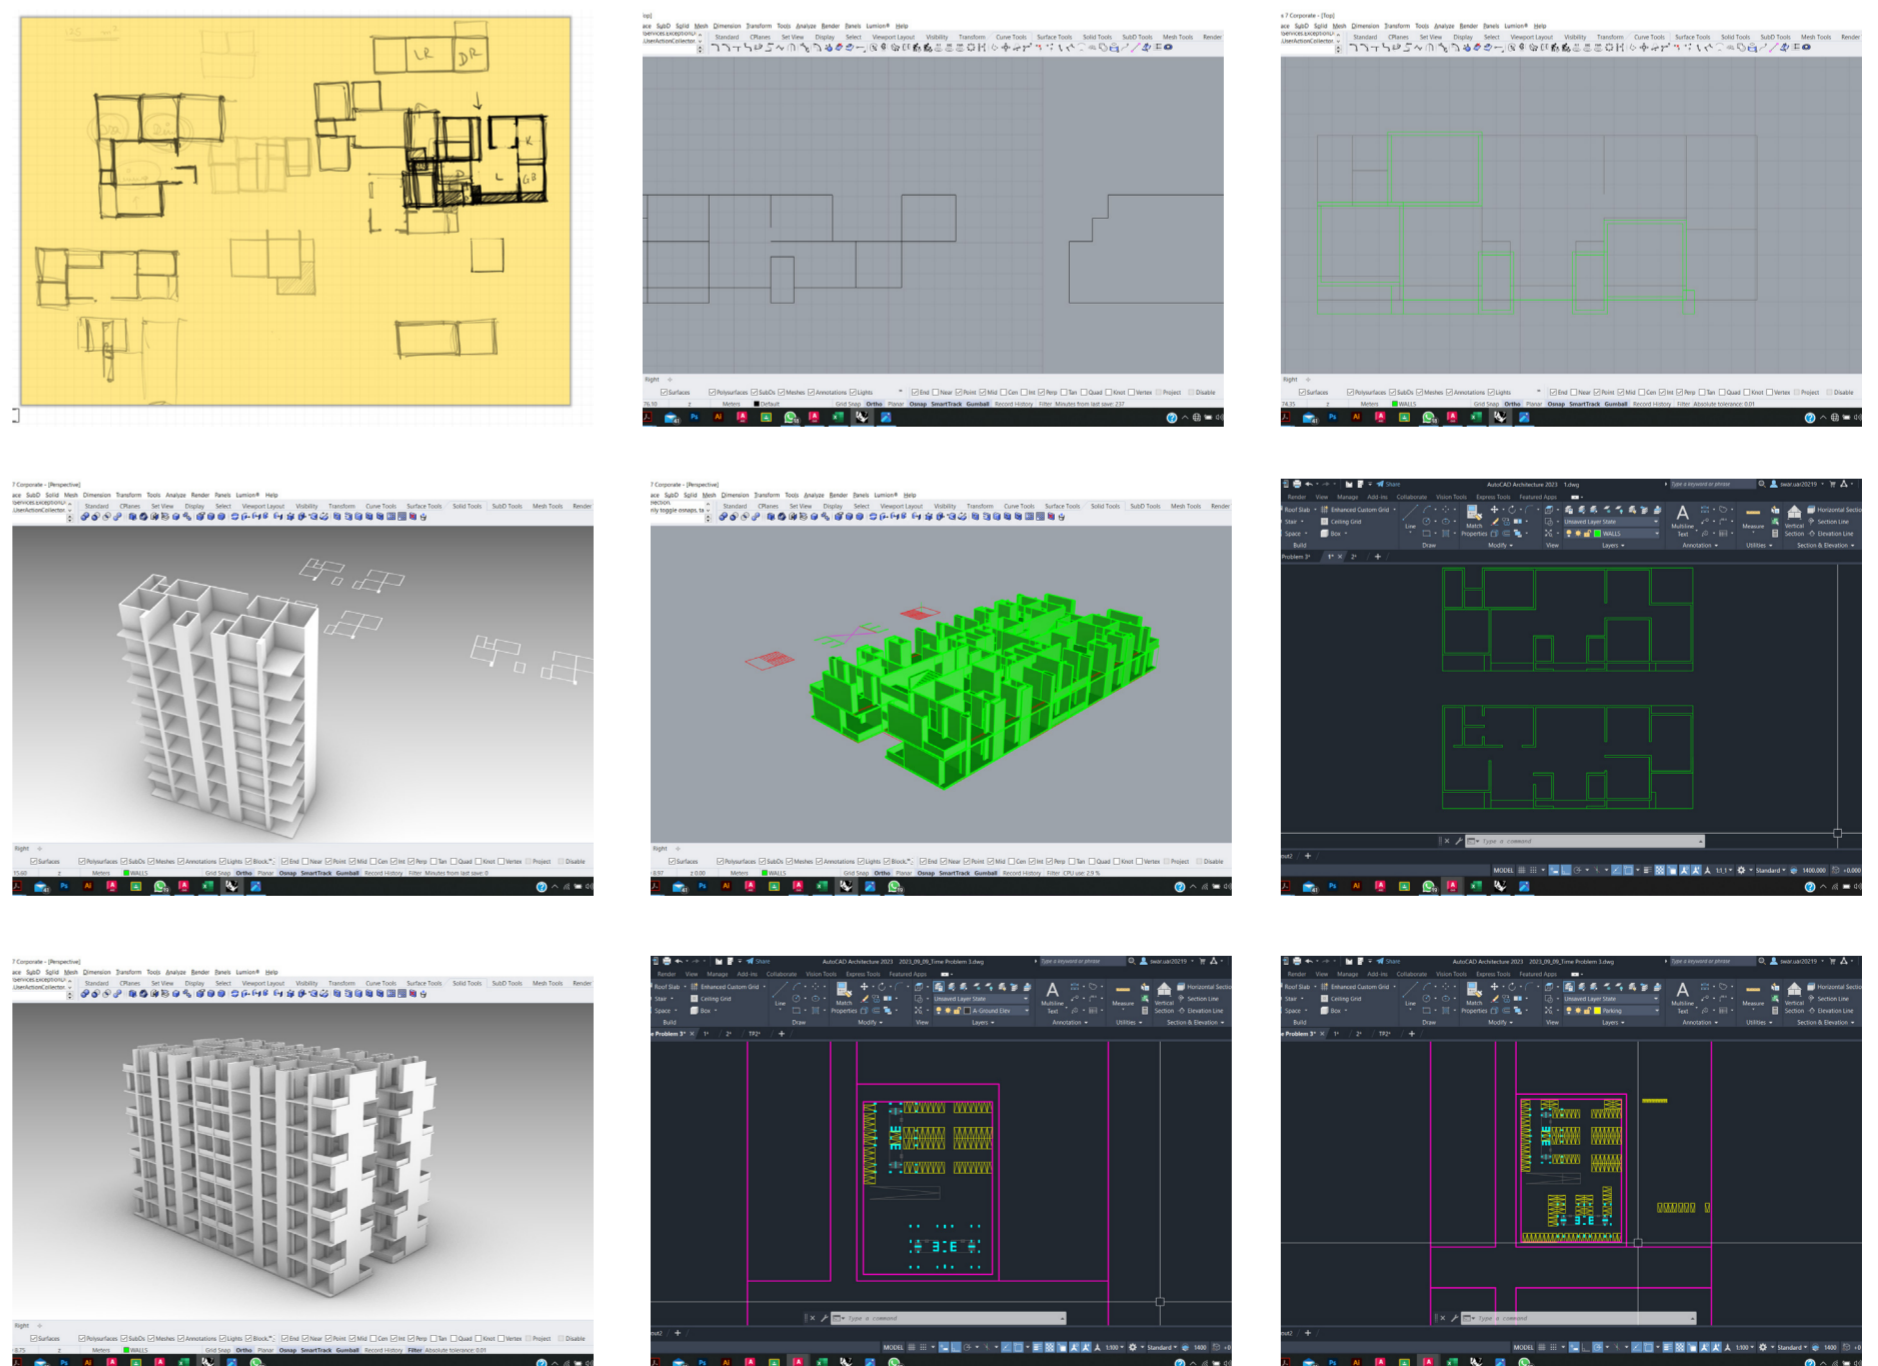


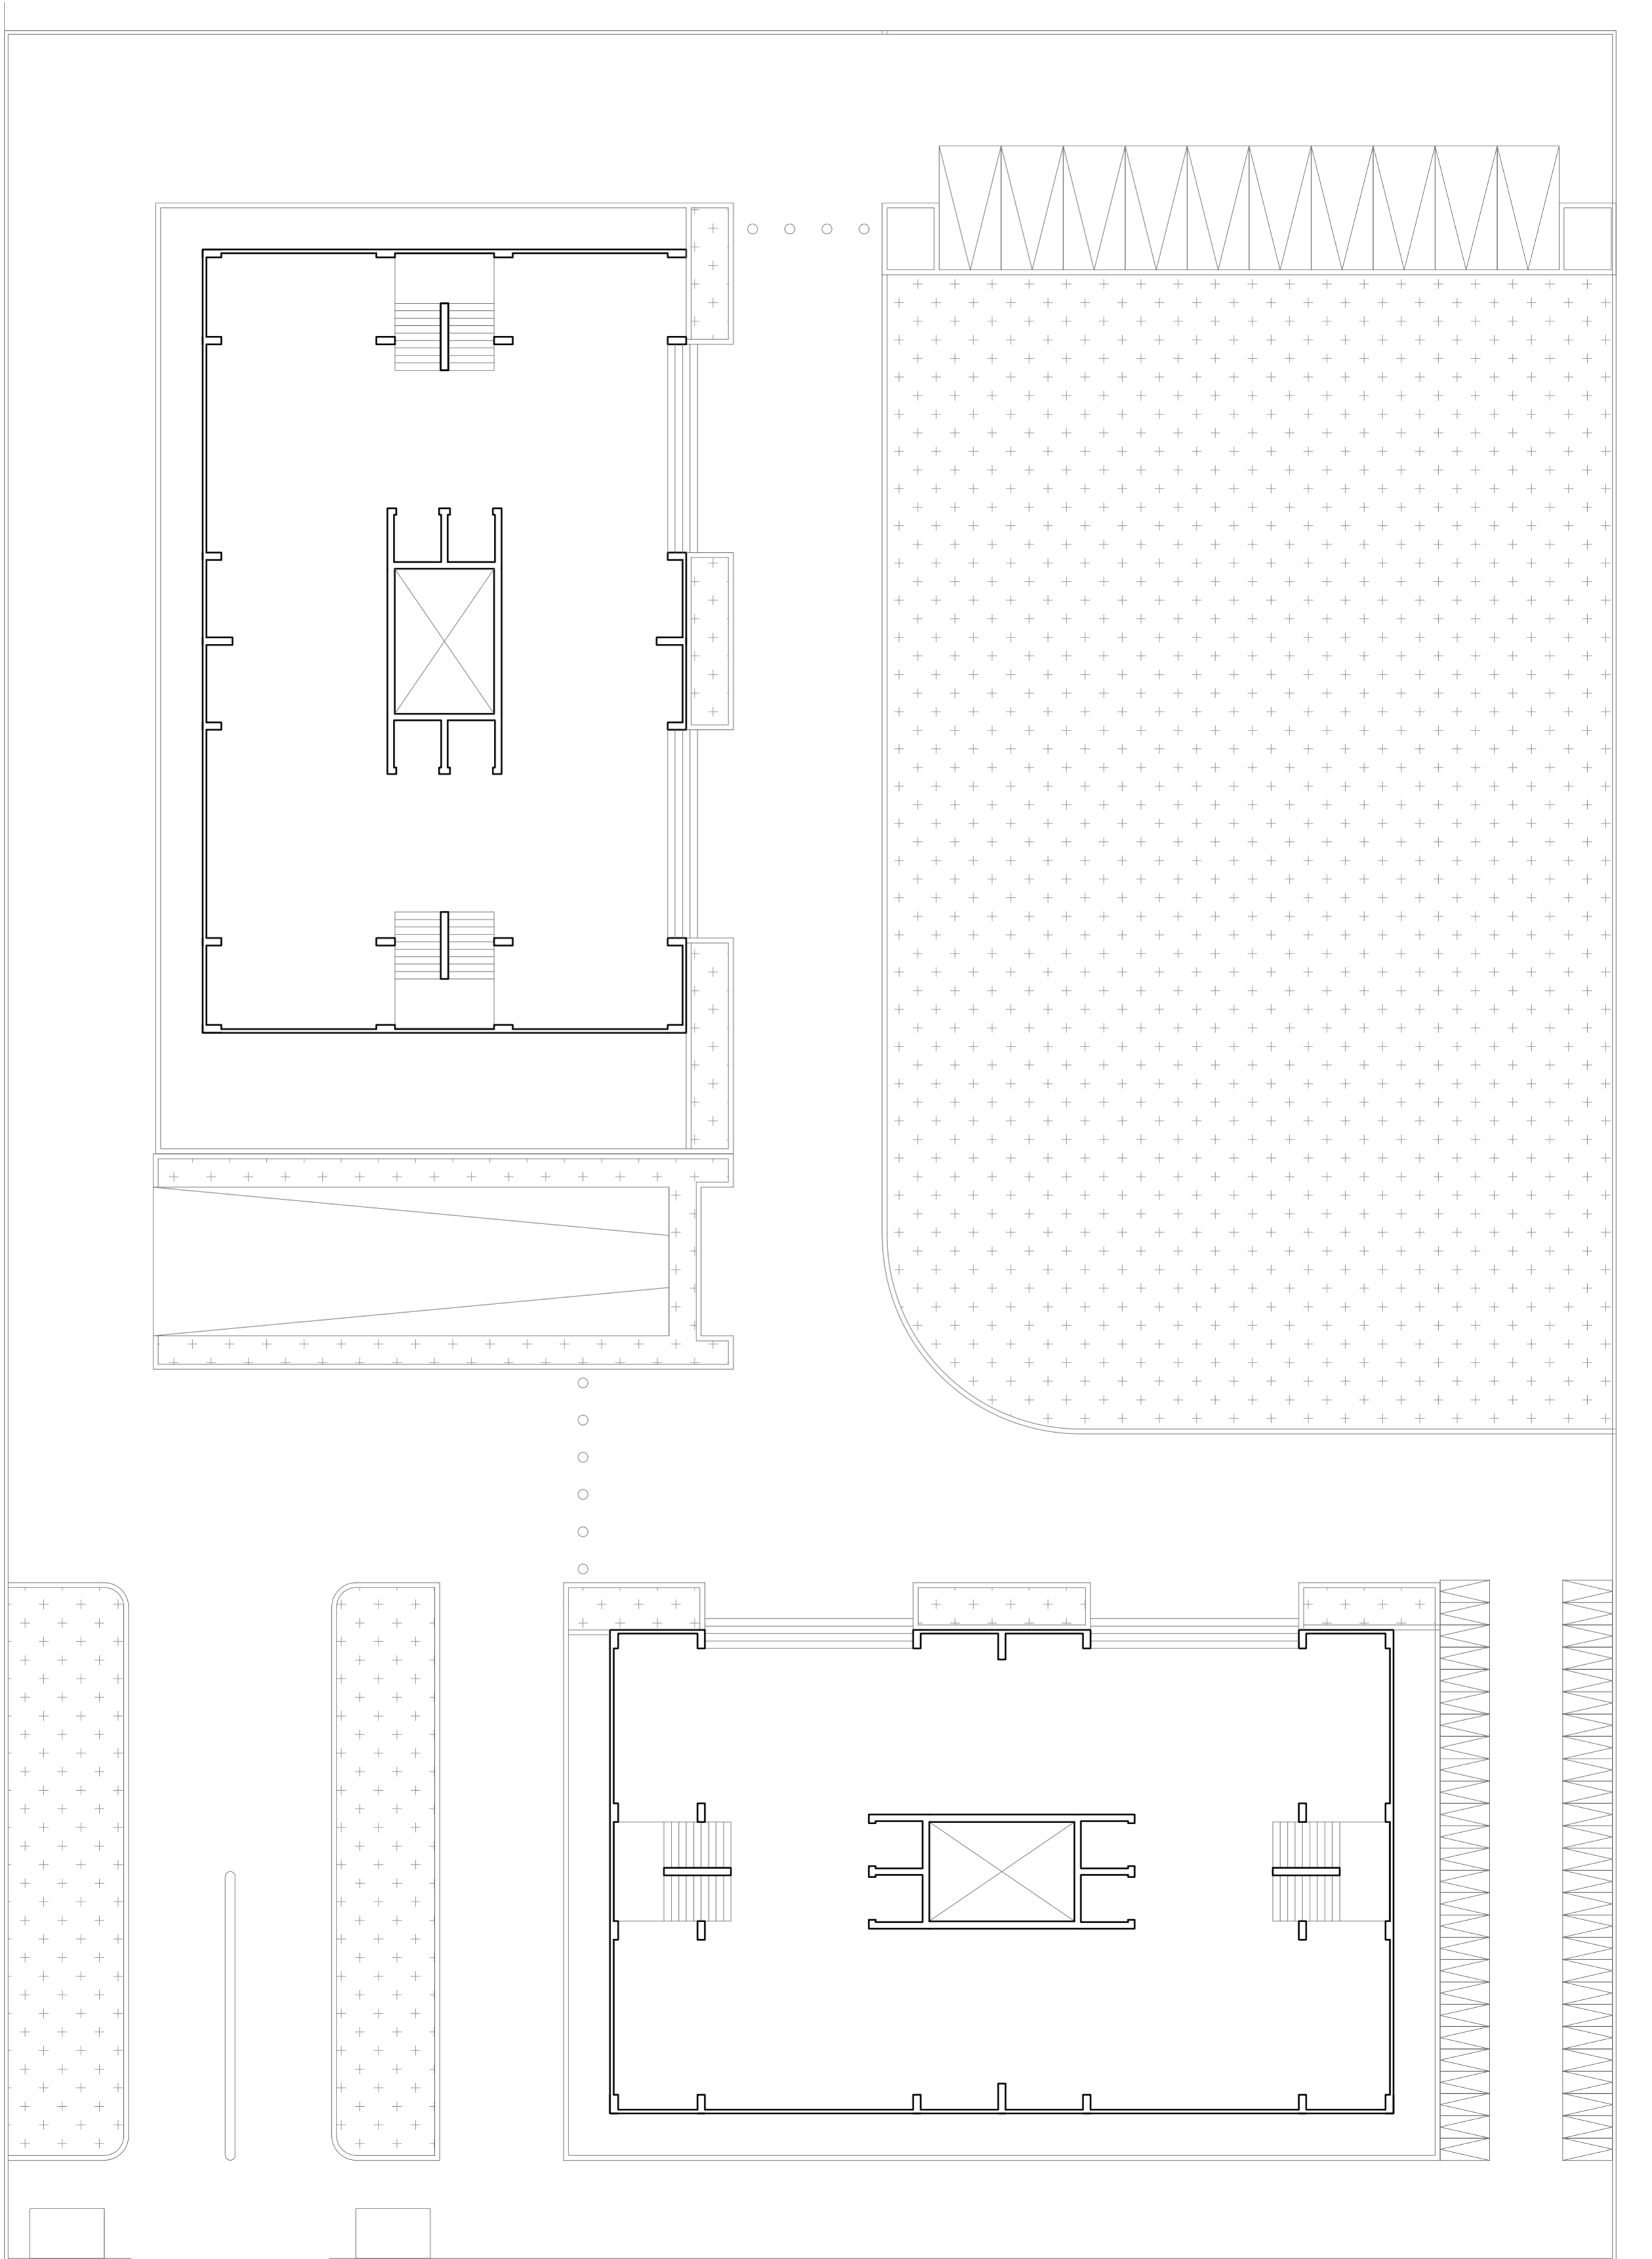


GROUND FLOOR

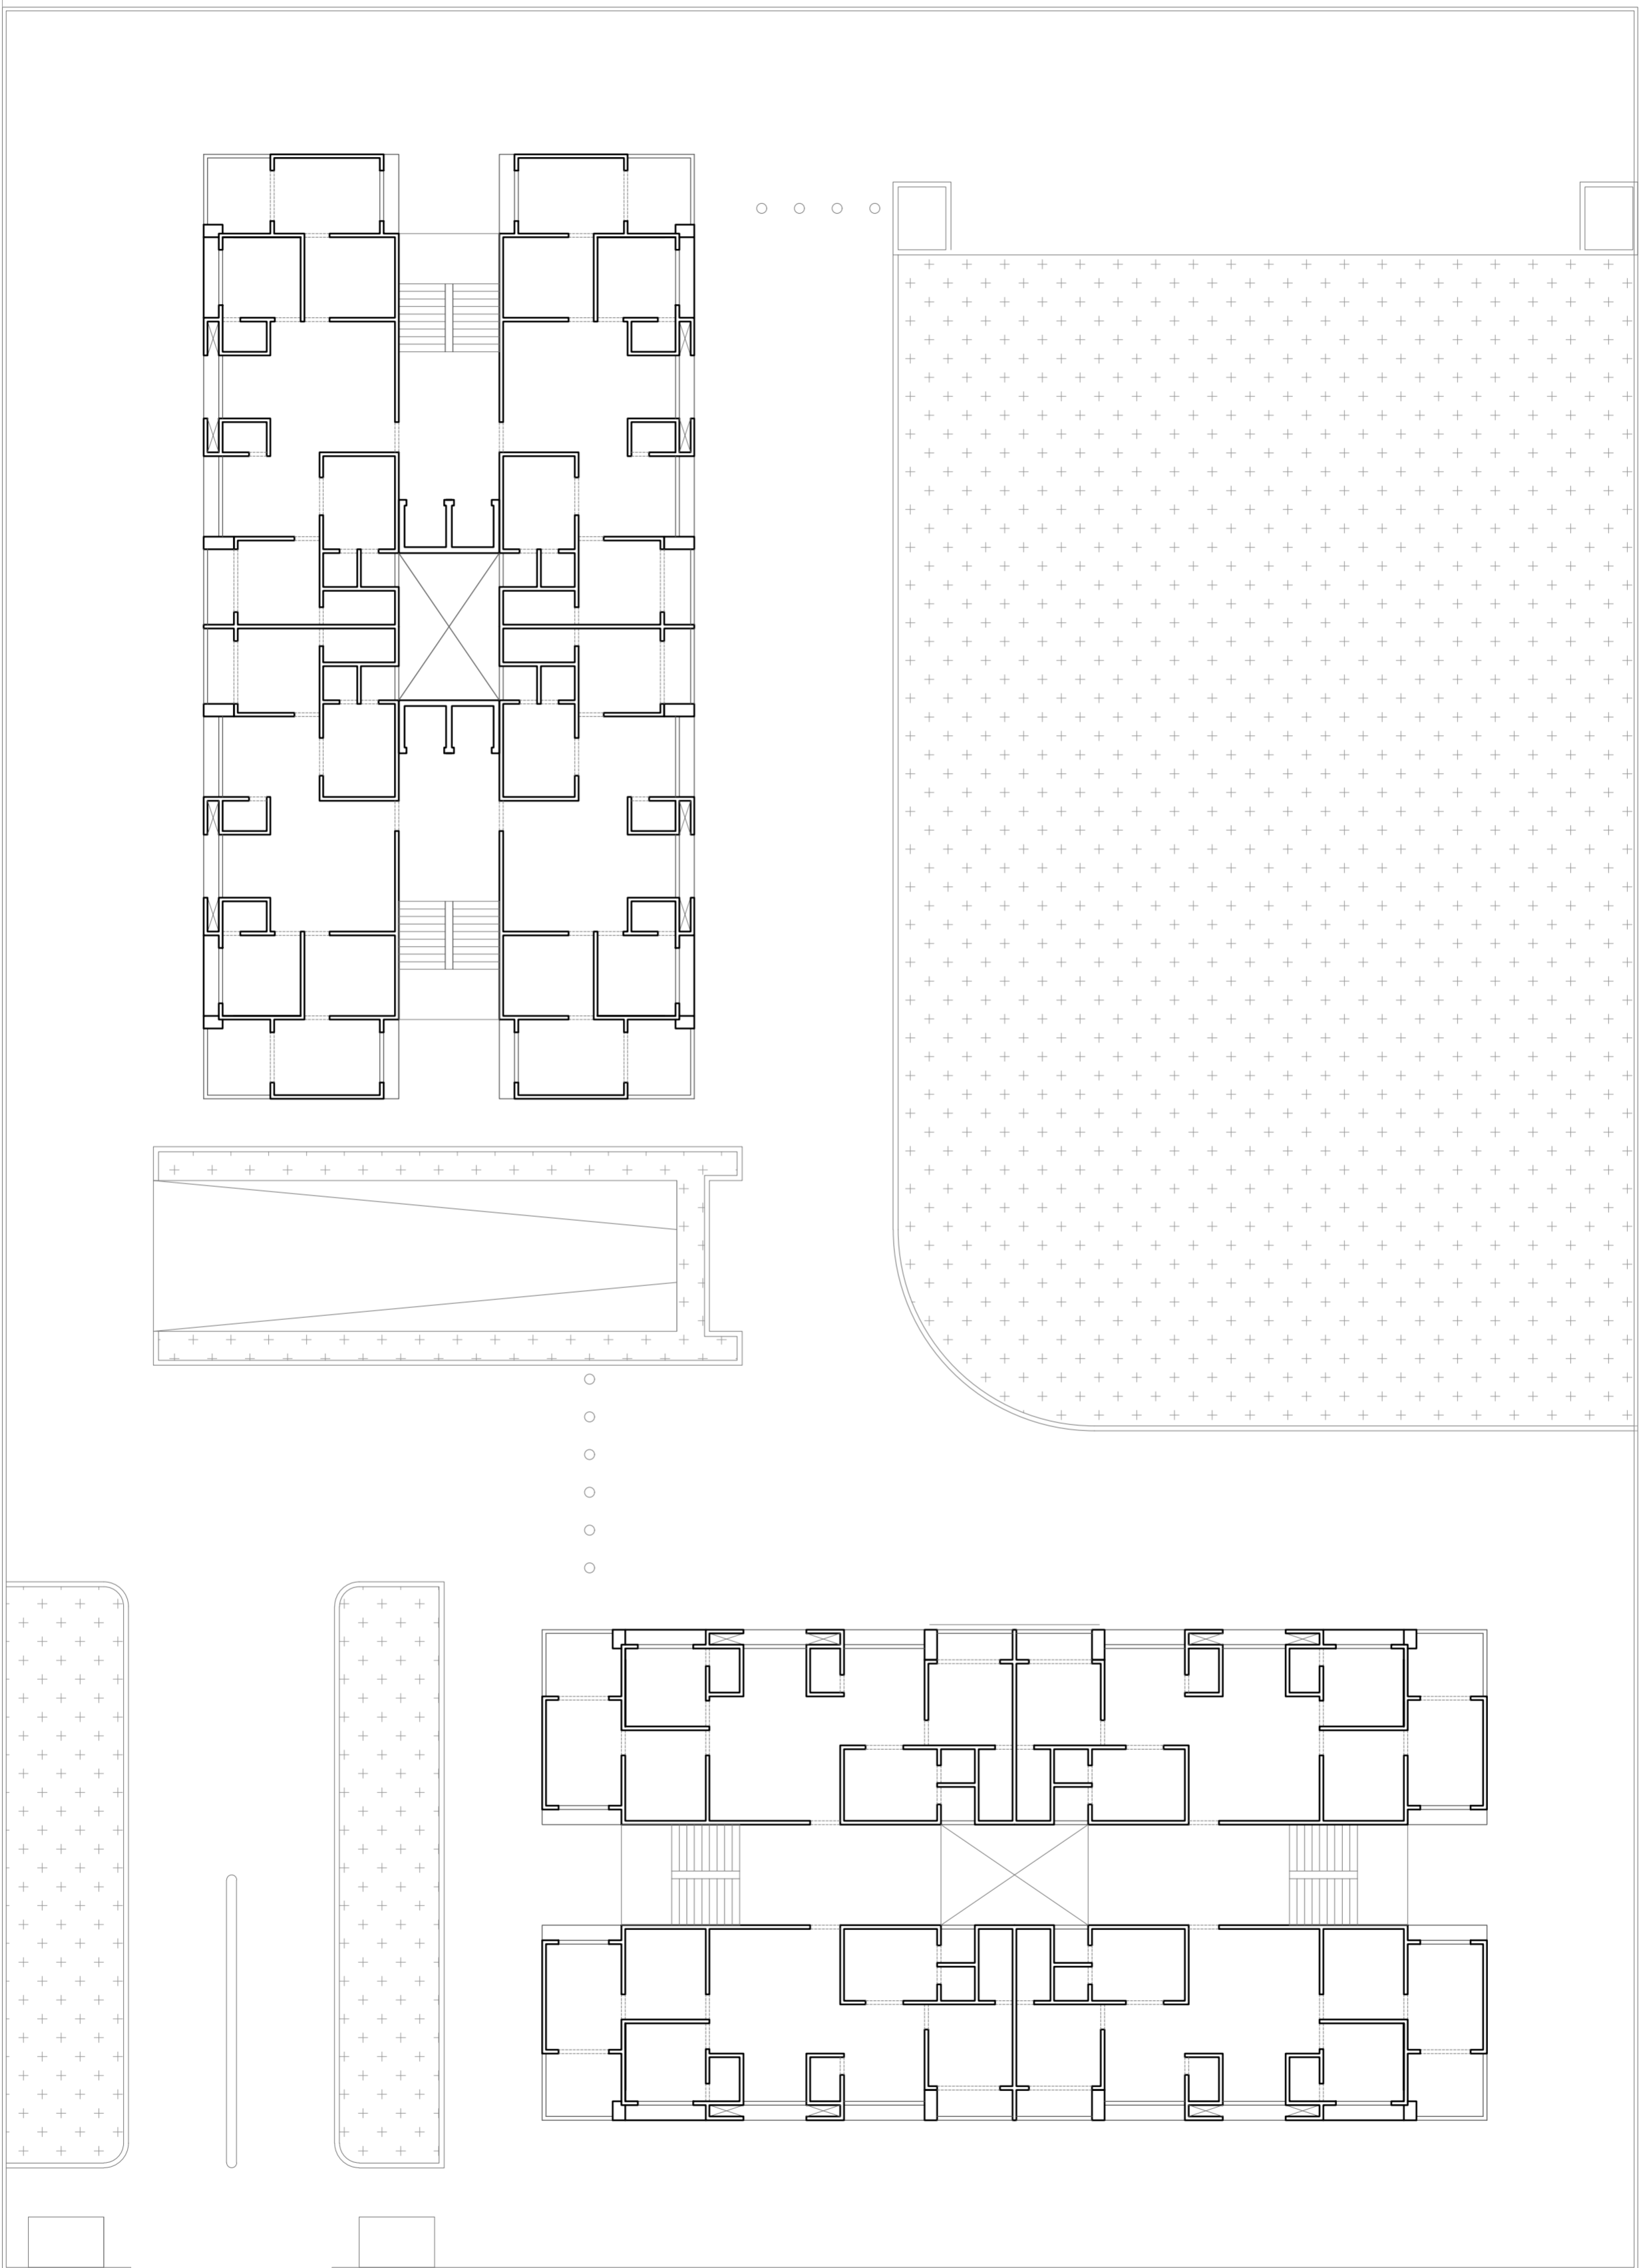

CLUSTER FLOOR

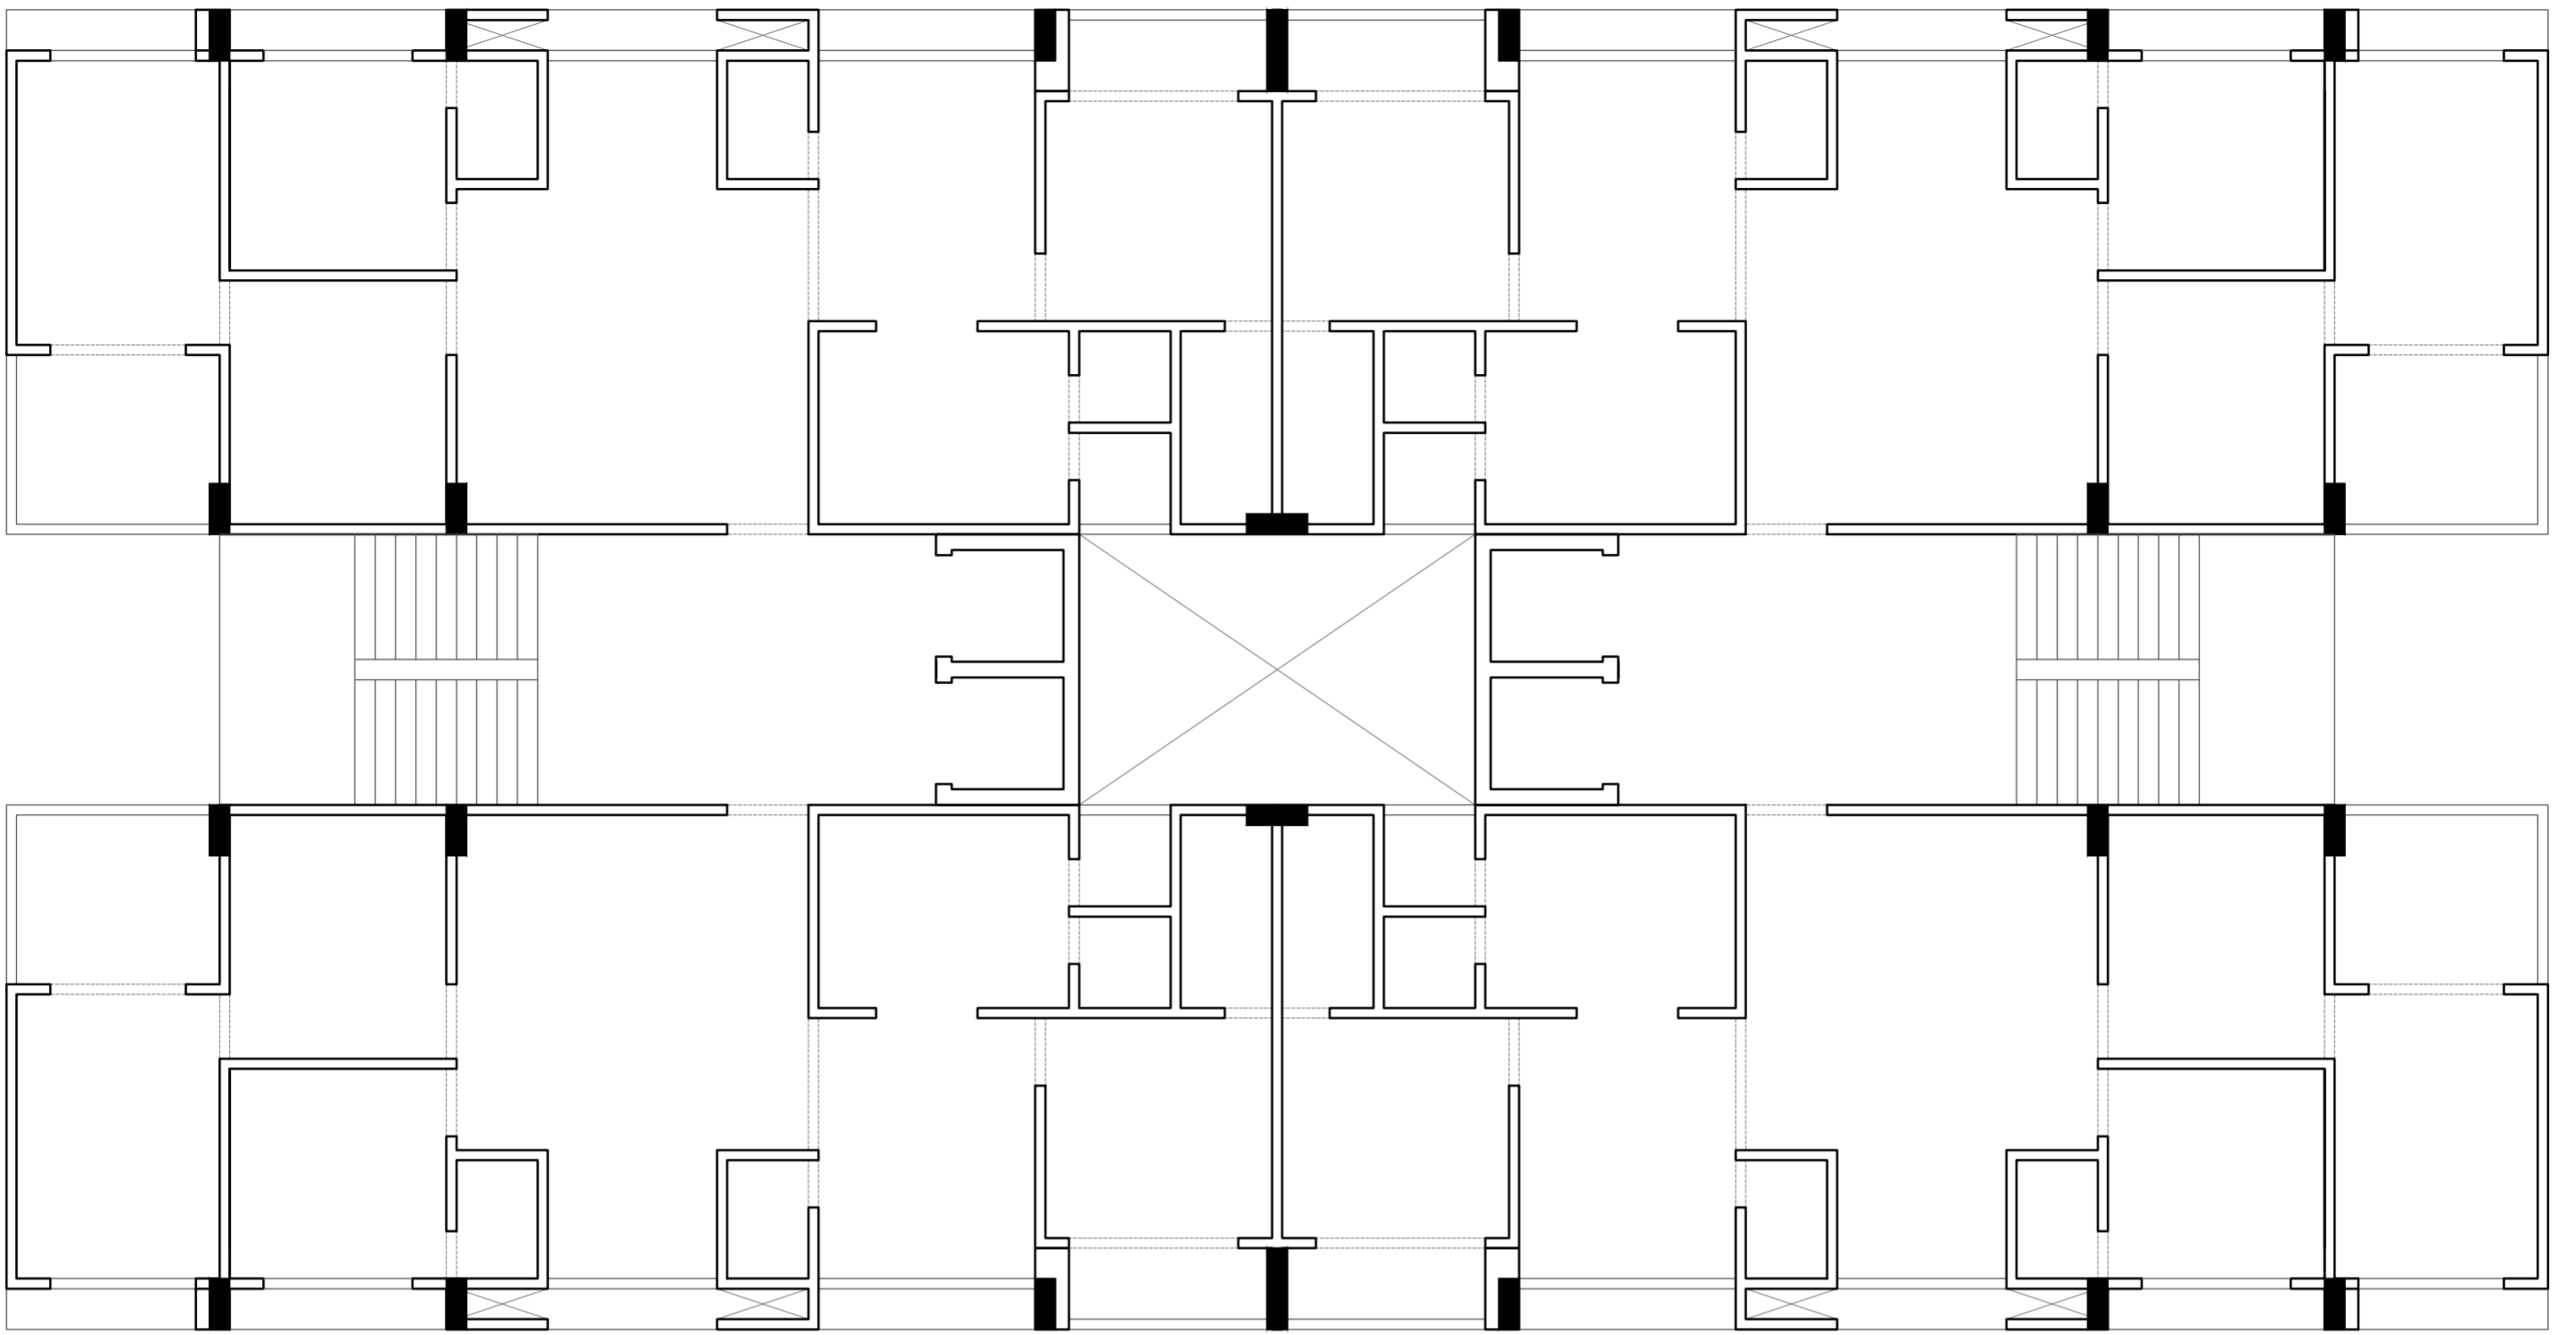

TYPE A

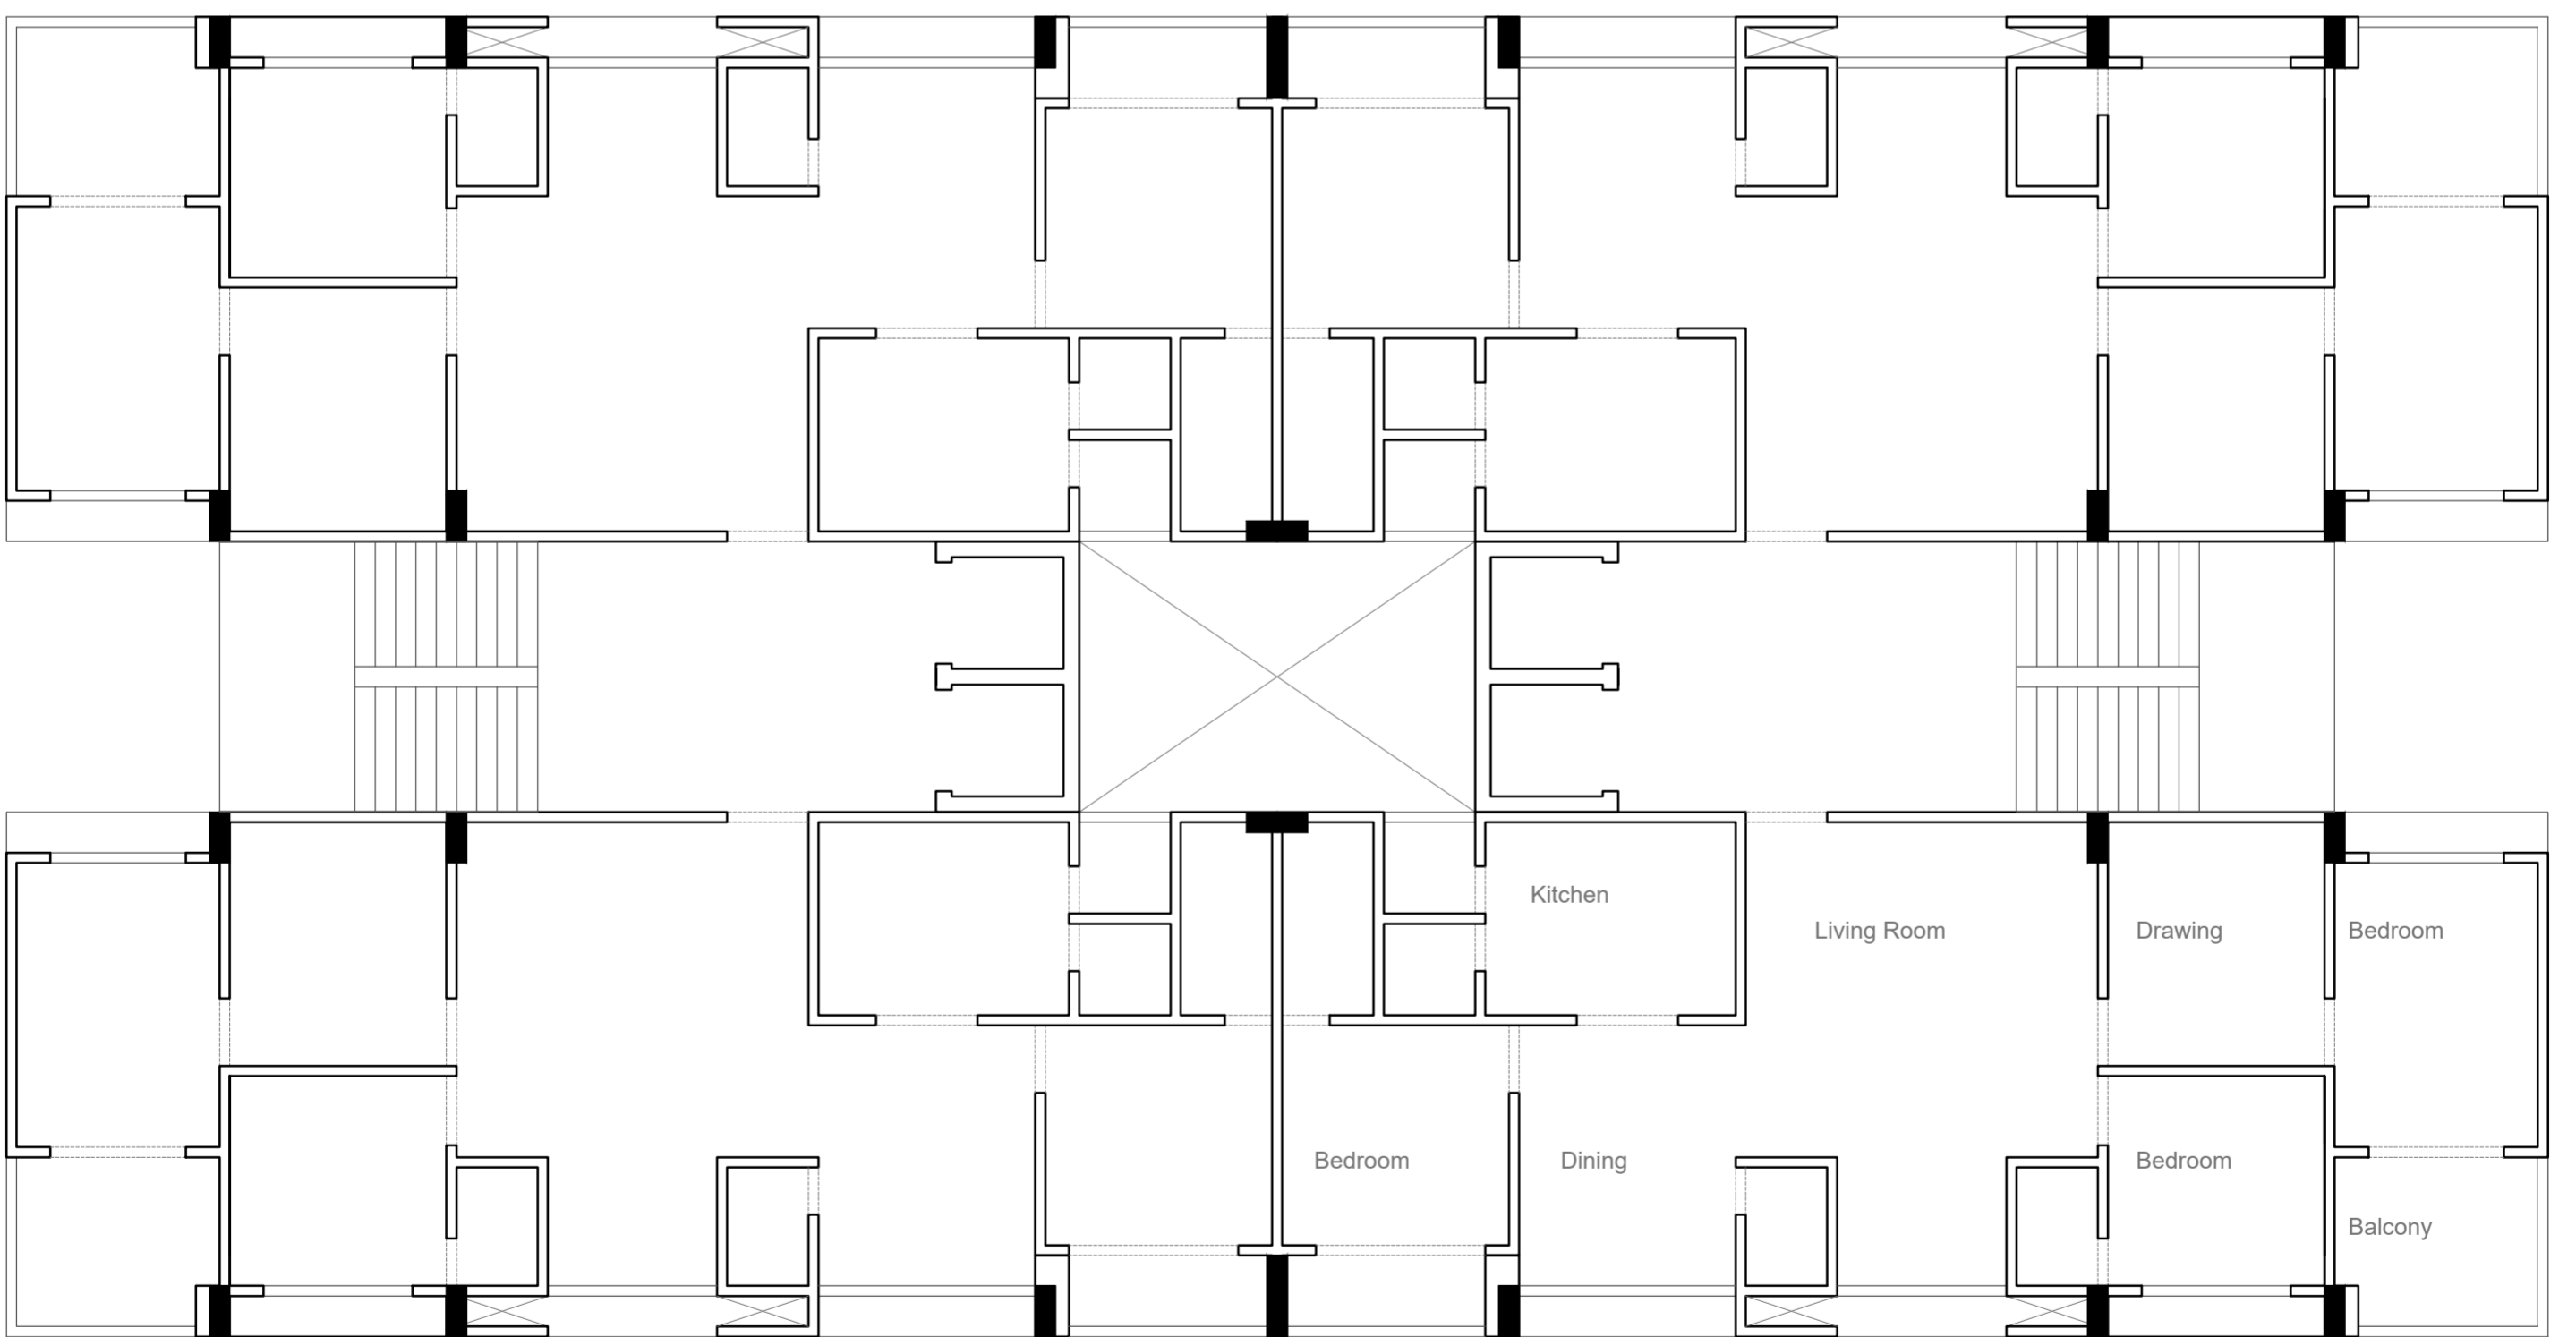

TYPE B

