


12m Wide Road



GROUND FLOOR PLAN 



12m Wide Road

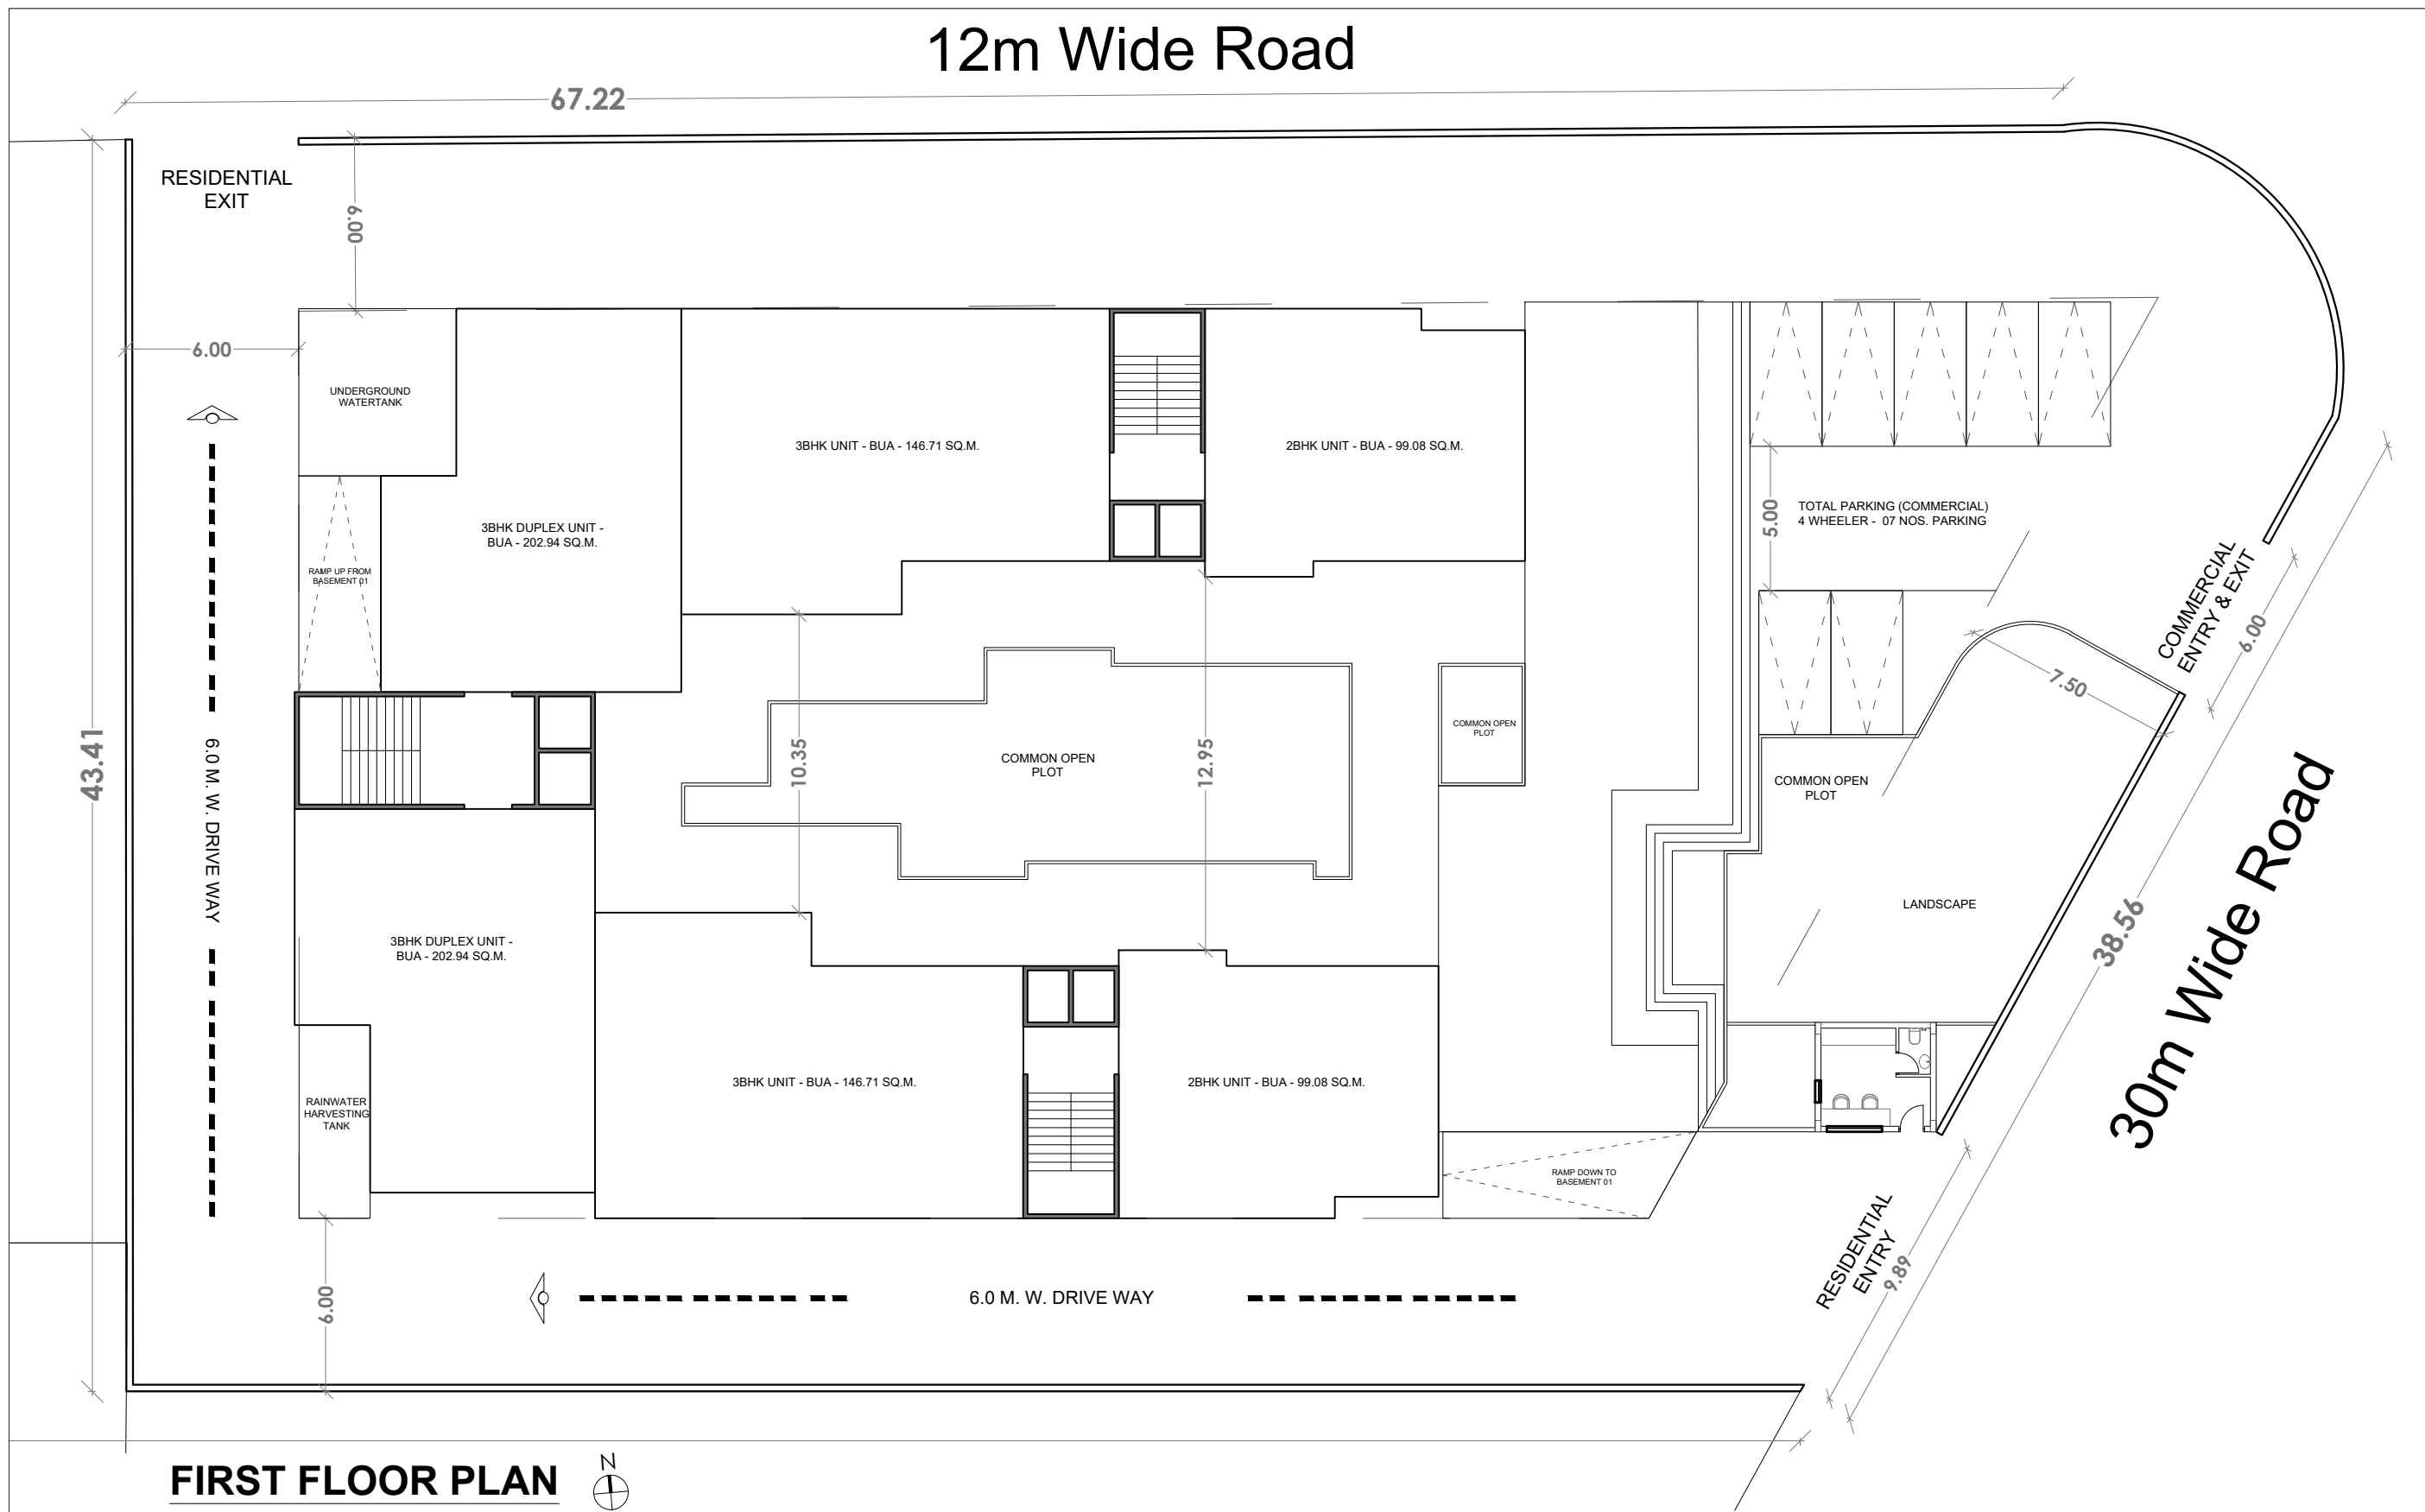

FIRST FLOOR PLAN

MHD 4004


Oikopolis VI: A New Beginning

FLOOR PLANS

Time Problem 03 (15.08.24)


Neeraja Bhalerao

PHD24229

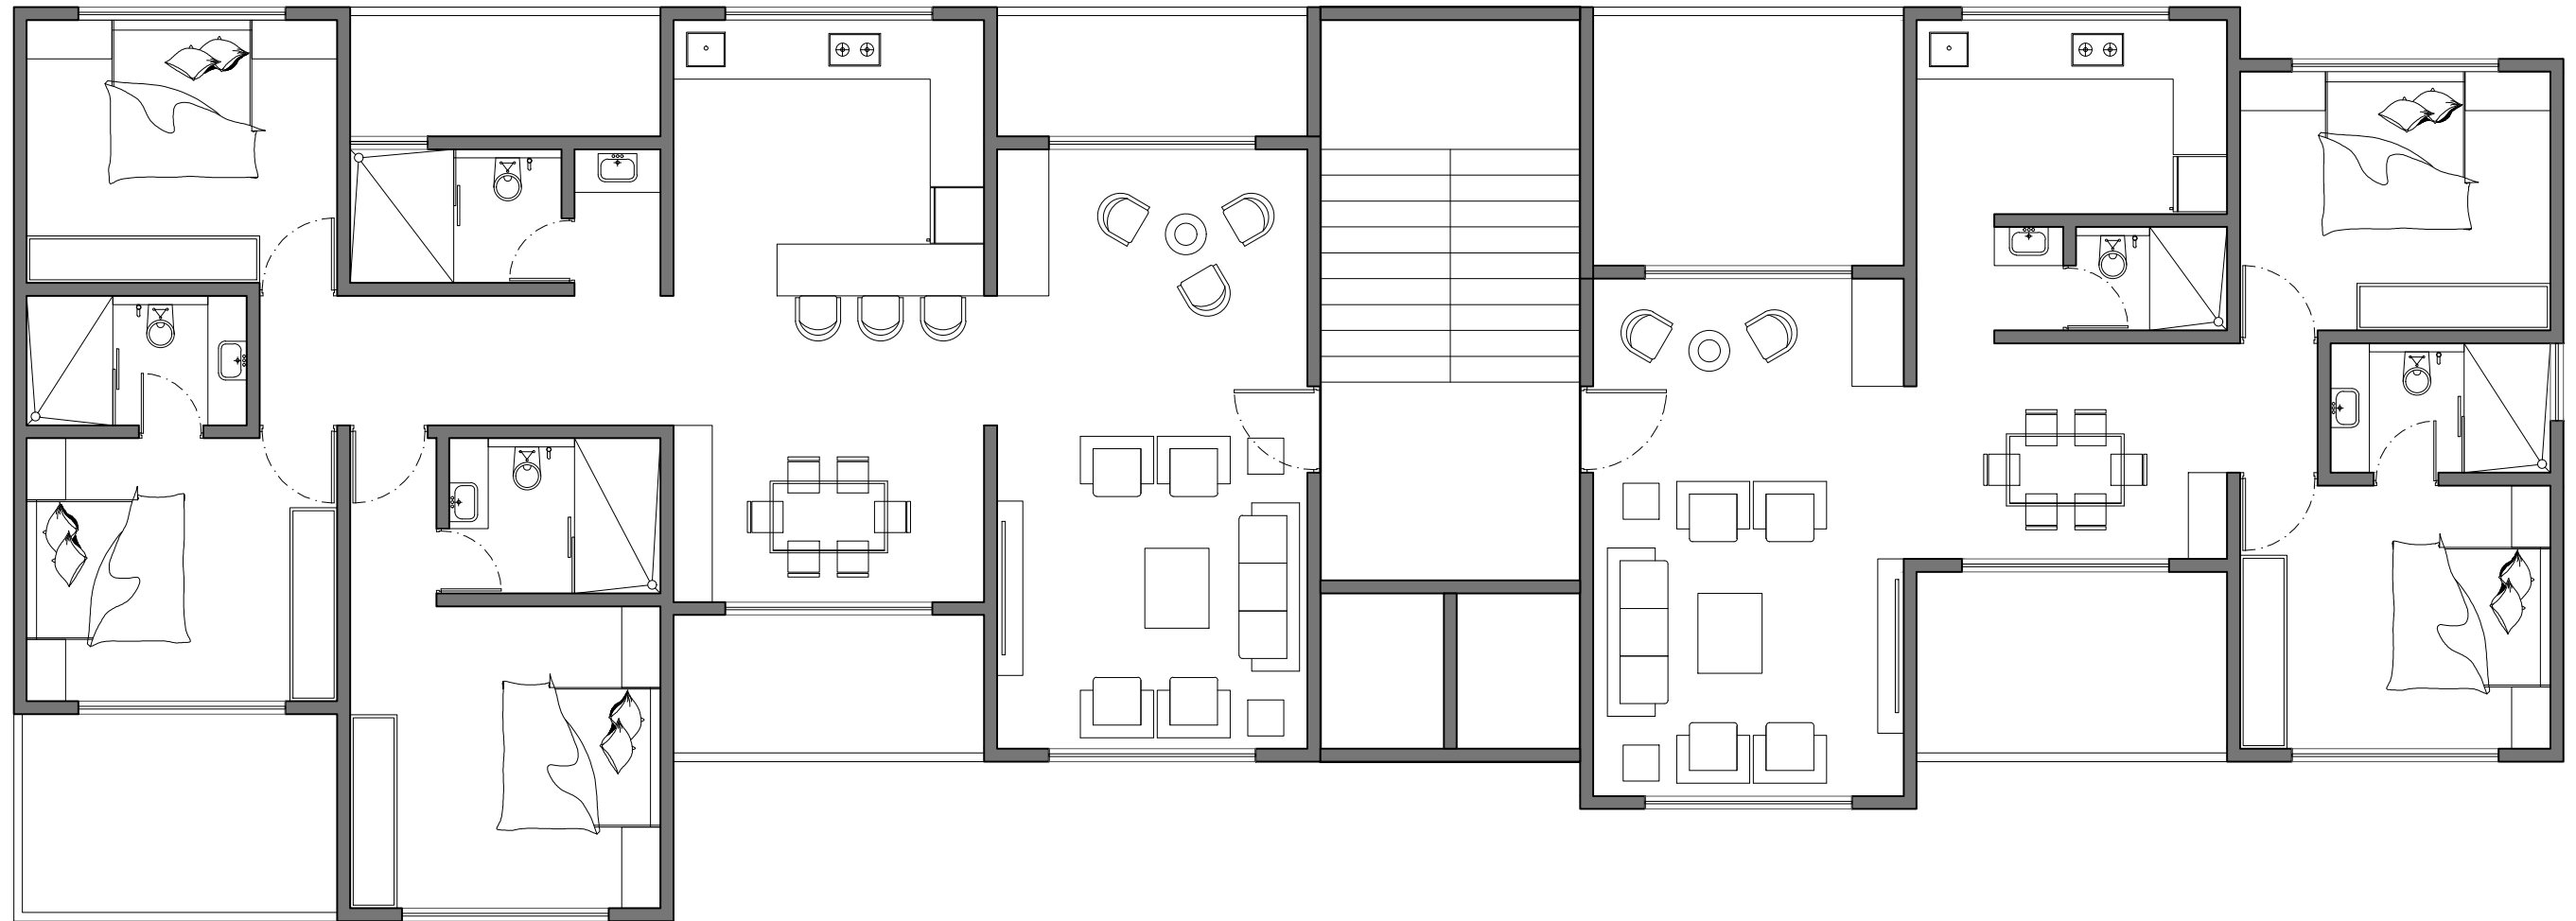


TYPICAL 2BHK & 3BHK FLOOR PLAN : BUA - 240.55 SQ.M.
G+11



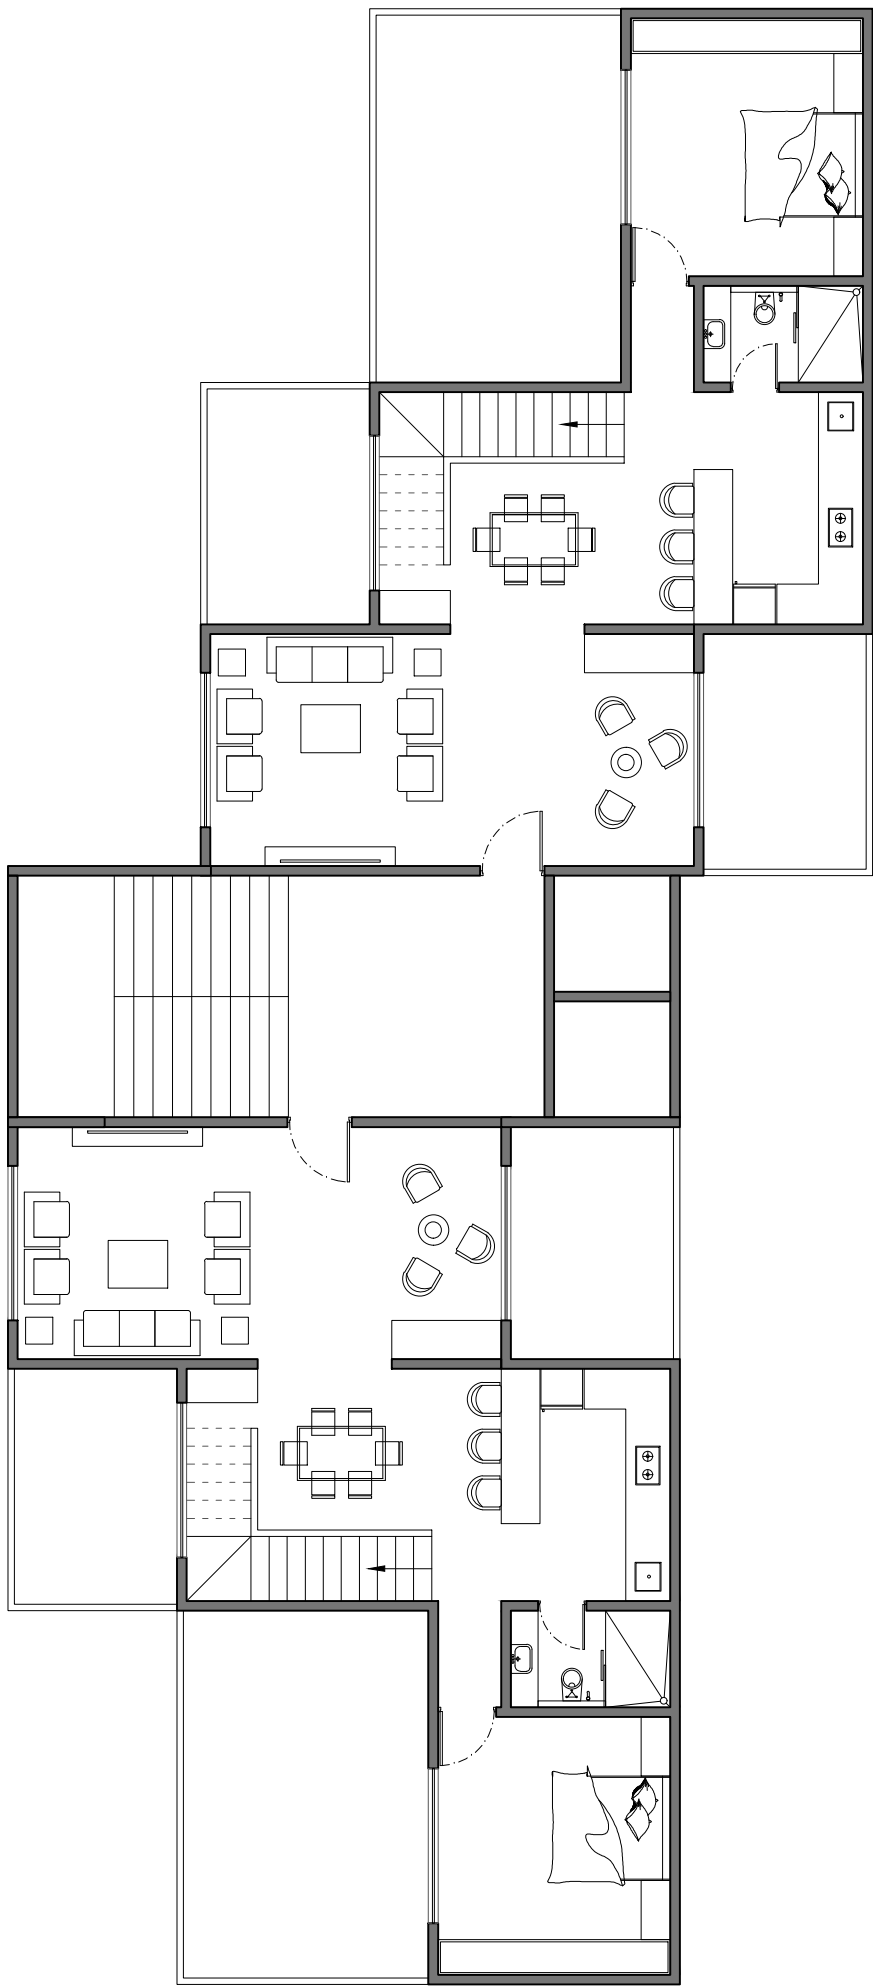


LEVEL 01

TYPICAL 3BHK DUPLEX FLOOR PLAN : BUA - 246.80 SQ.M.
G+6

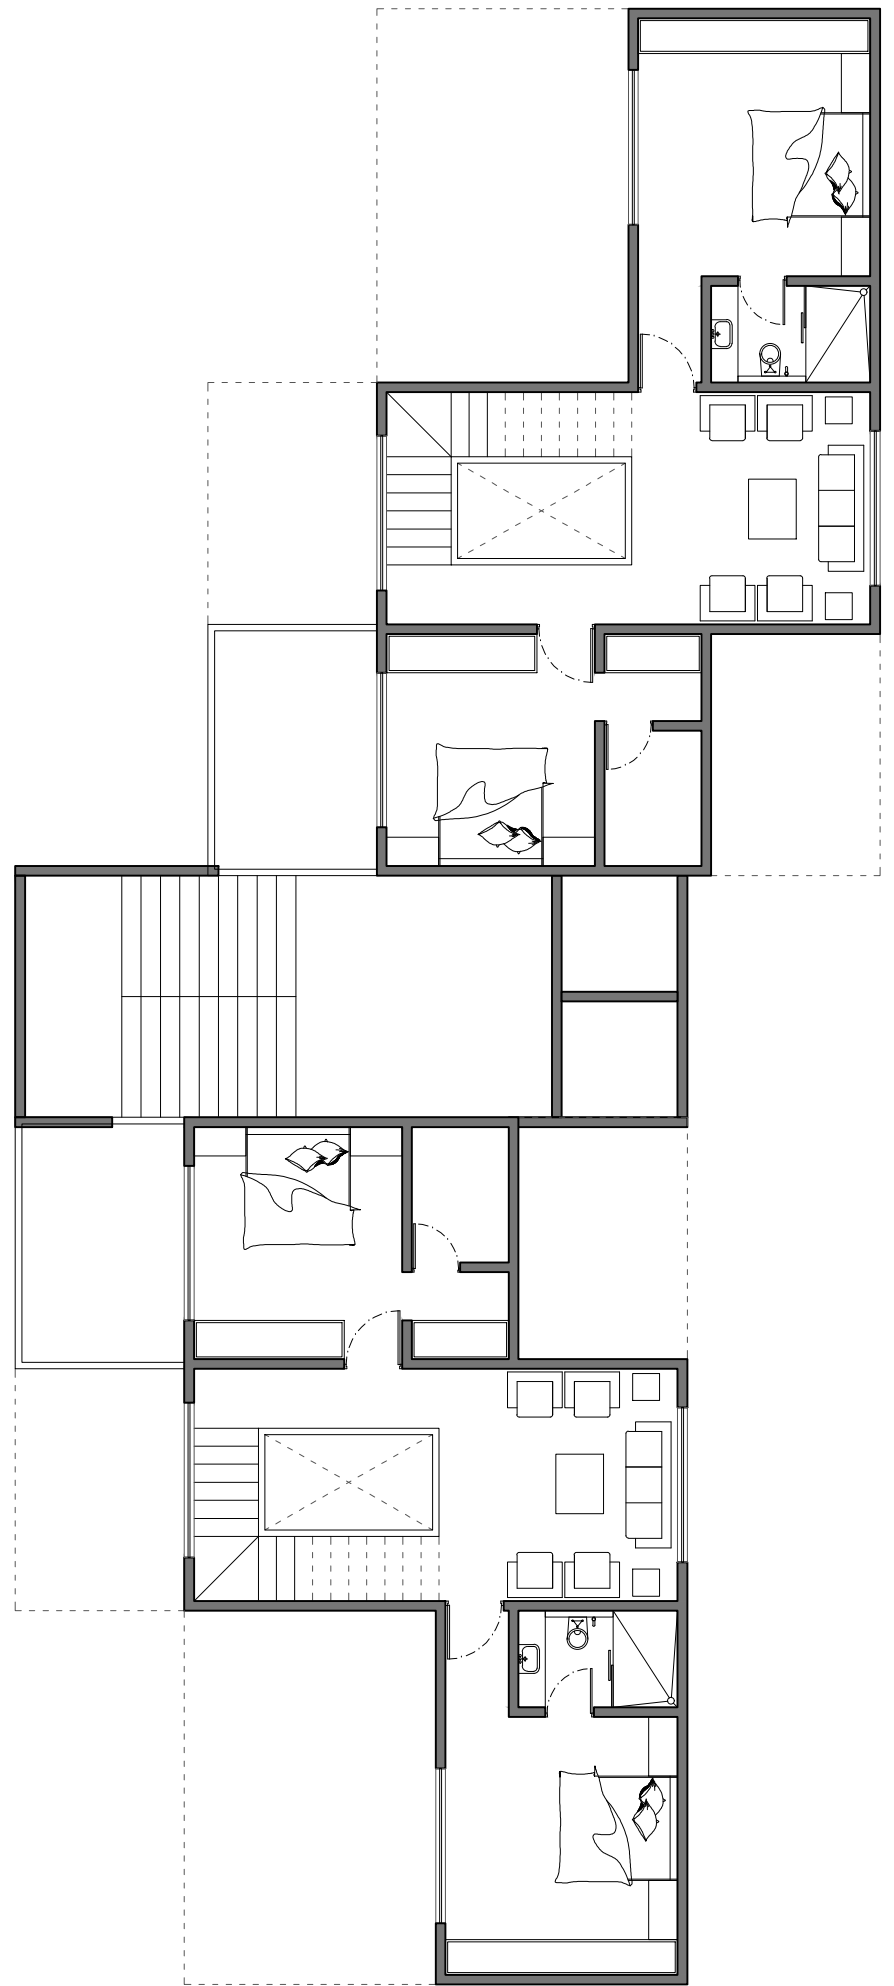


LEVEL 02

TYPICAL 3BHK DUPLEX FLOOR PLAN : BUA - 174.75 SQ.M.
G+6

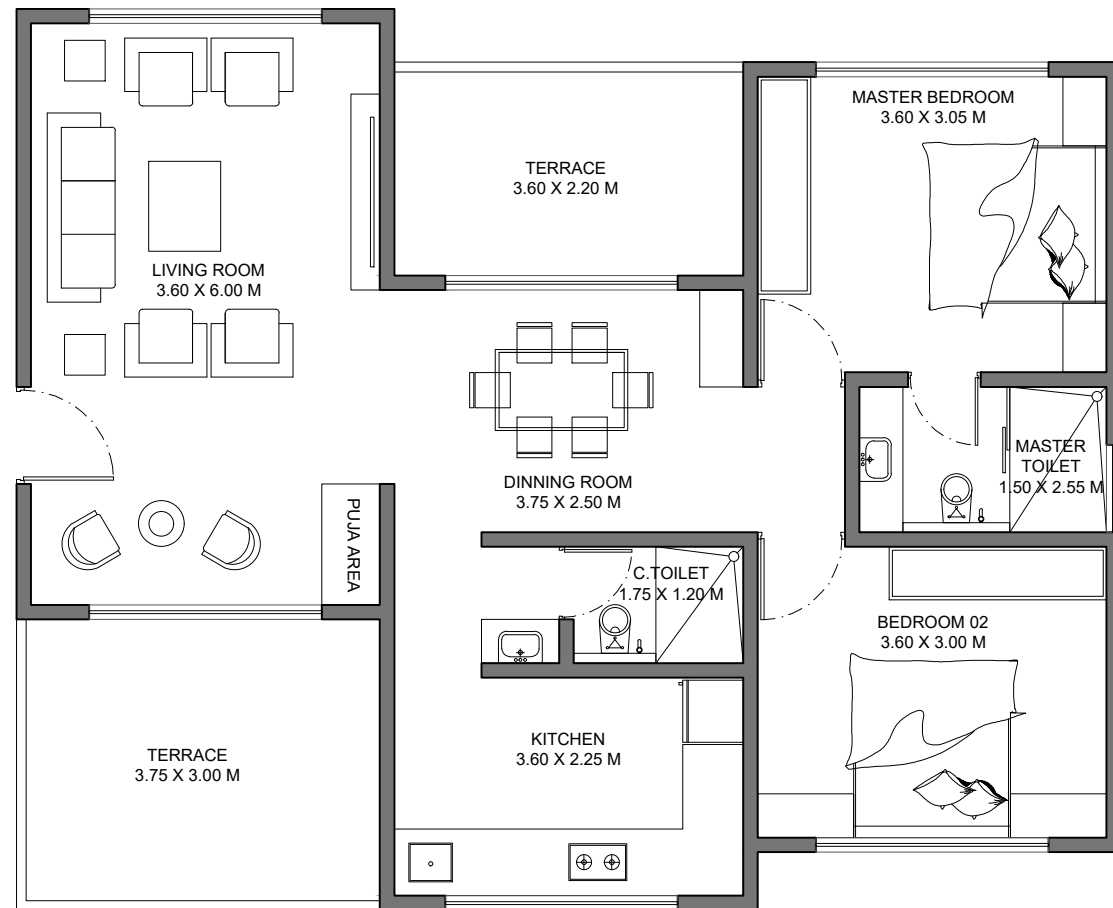


TYPICAL 2BHK UNIT PLAN : BUA - 99.08 SQ.M.

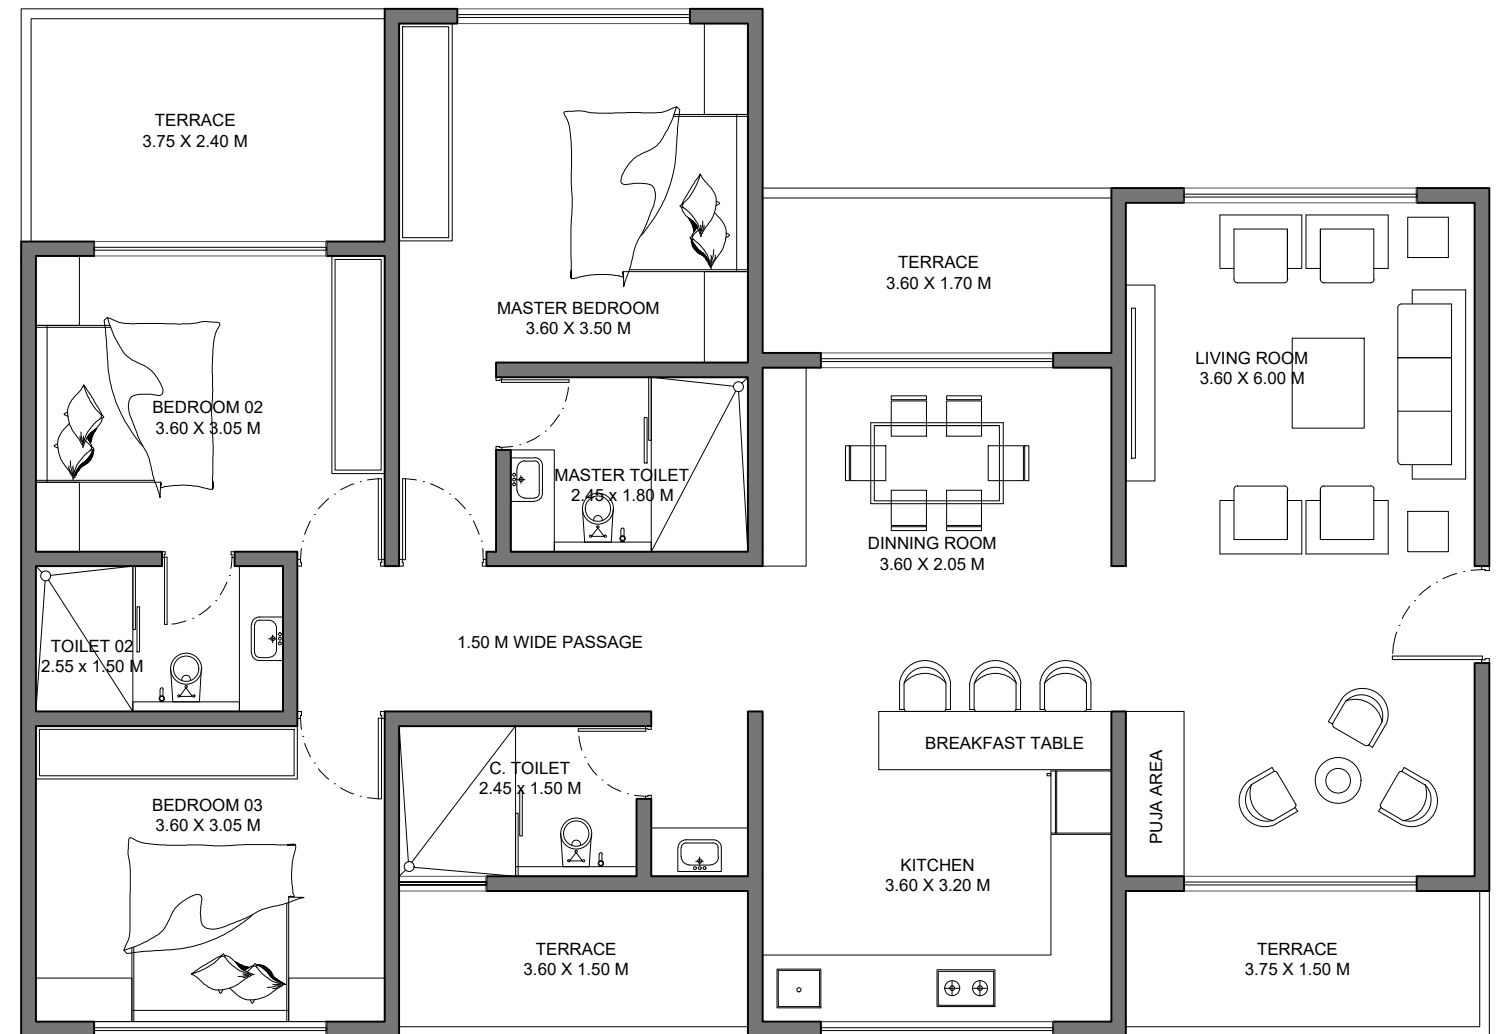


TYPICAL 3BHK UNIT PLAN : BUA - 146.71 SQ.M.



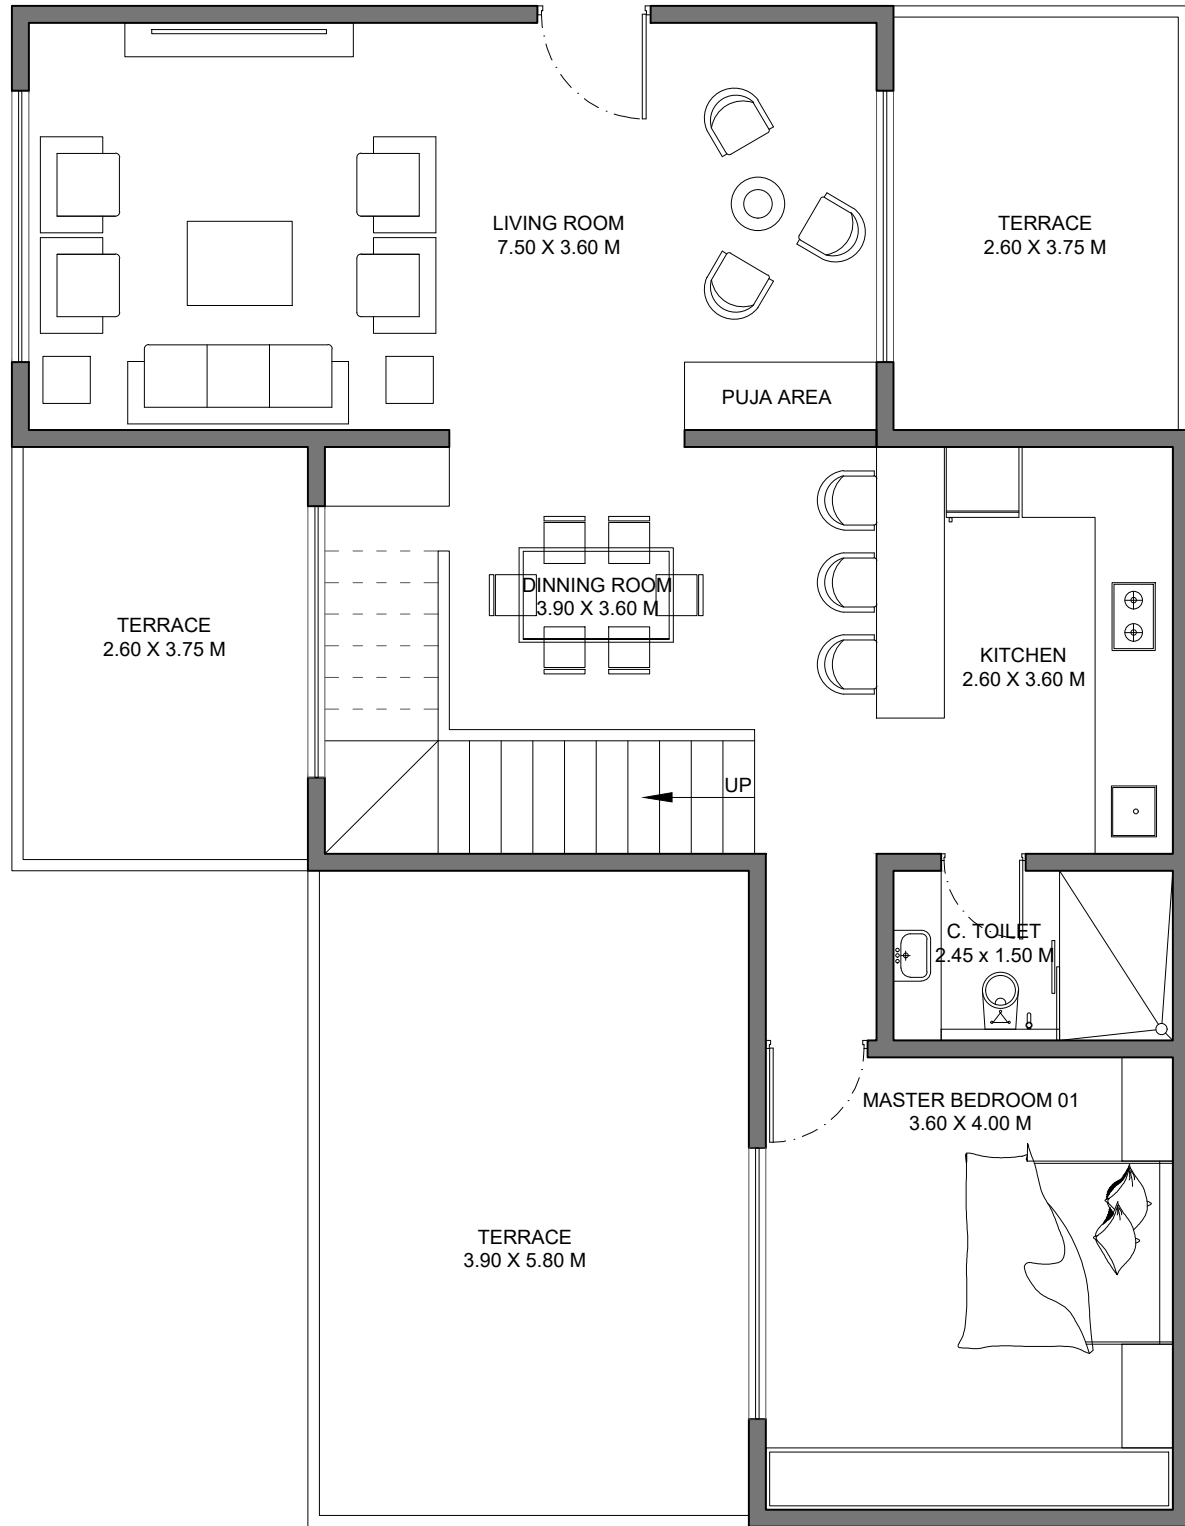

LEVEL 01

TYPICAL 3BHK DUPLEX UNIT PLAN : BUA - 202.94 SQ.M.

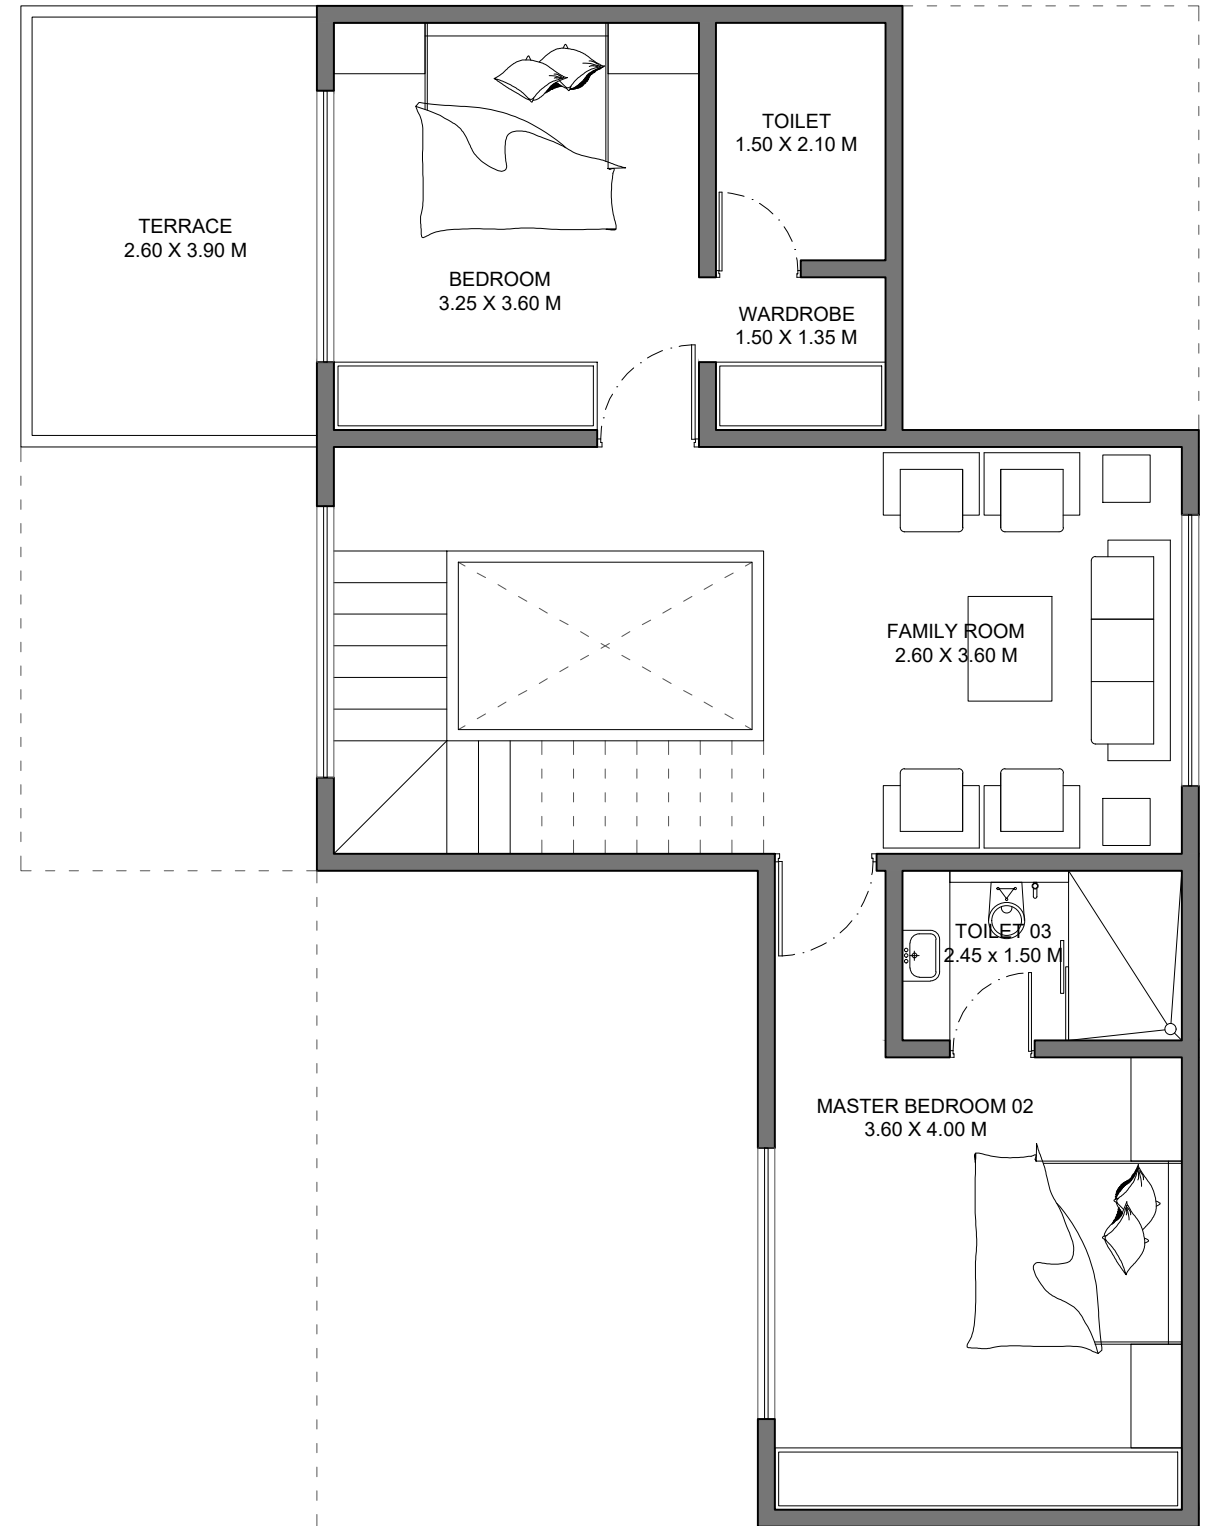

LEVEL 02

